


- NOTE:**
- CURB RAMPS TO BE CONSTRUCTED IN ACCORDANCE WITH STATE STANDARD DETAILS 424001-06, 424006, 424011, 424016 AND 424021. CONSTRUCTION LIMITS AND LAYOUT TO BE VERIFIED IN THE FIELD WITH THE ENGINEER PRIOR TO CONSTRUCTION.
  - DETECTABLE WARNINGS AT ALL LOCATIONS AT THE INTERSECTION OF JEFFERSON AVENUE AND 5TH STREET SHALL BE YELLOW IN COLOR.

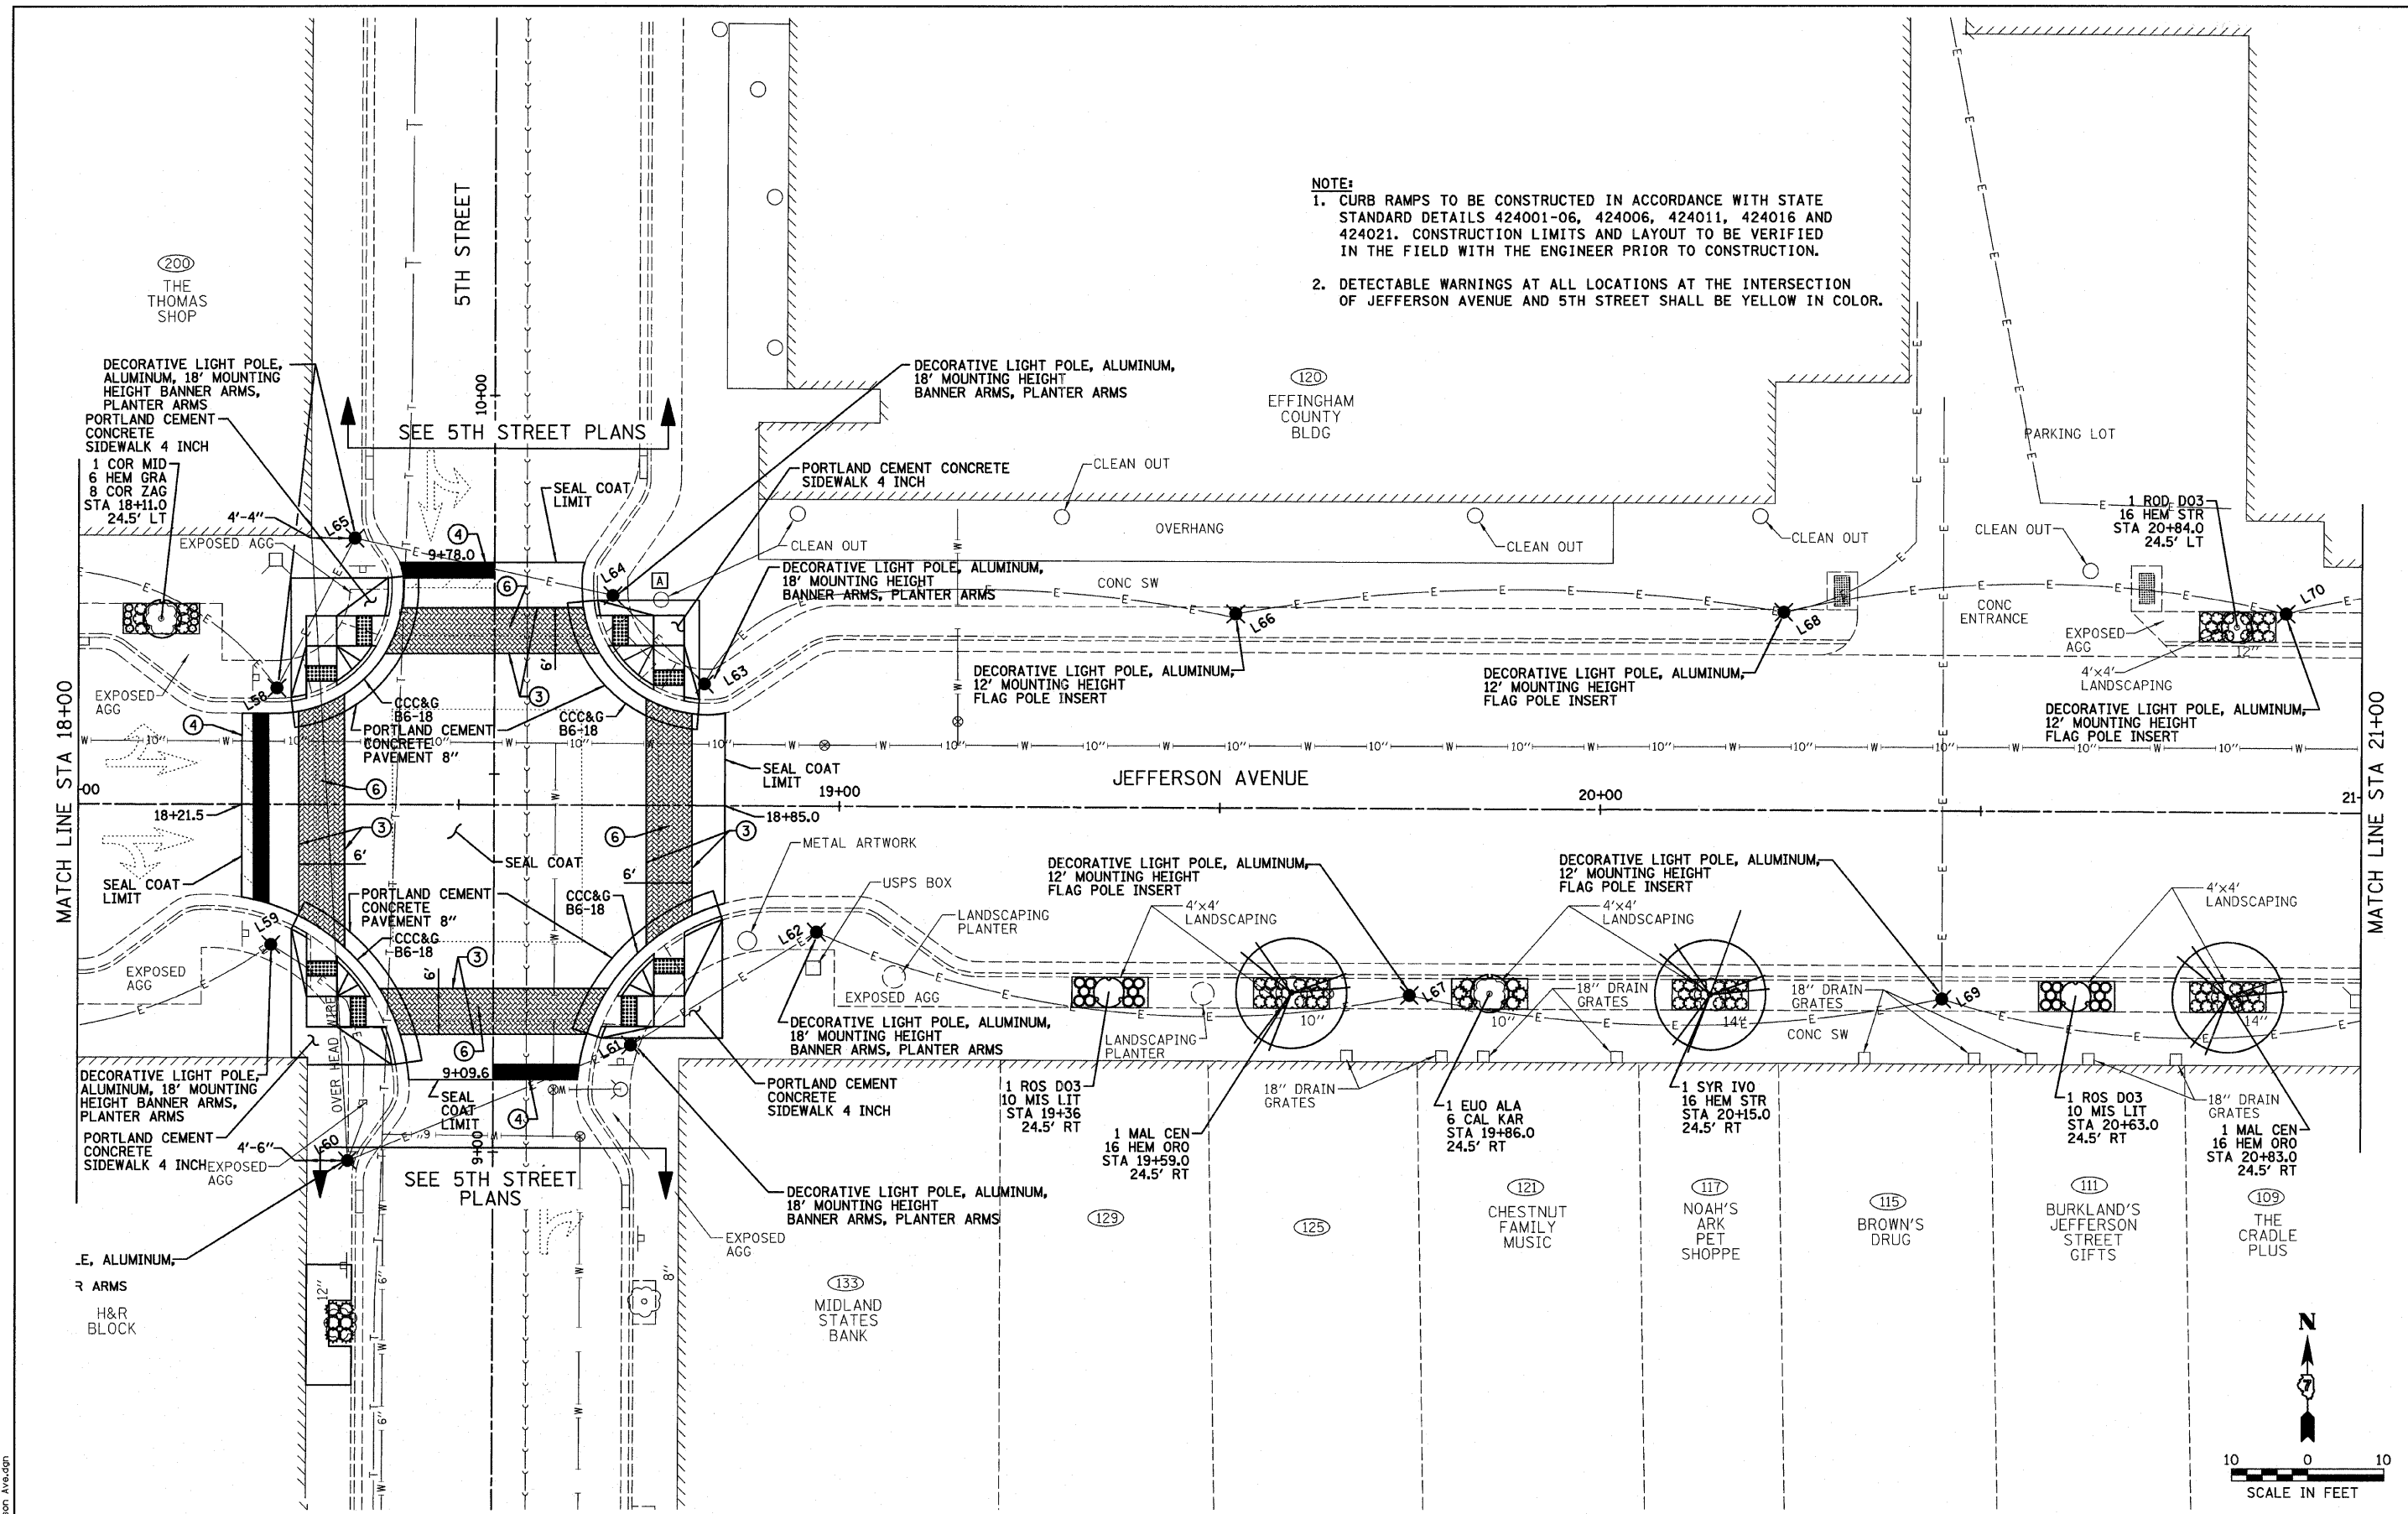

**EFFINGHAM DOWNTOWN  
STREETSCAPE**

**CITY OF EFFINGHAM  
EFFINGHAM COUNTY**

**JEFFERSON AVENUE  
PLAN**

SCALE: 1"=10' SHEET NO. OF SHEETS STA. 18+00 TO STA. 21+00

DRAWN BY DRR DATE 2/22/12 CHECKED BY RDY	<b>Farnsworth</b> GROUP 104 N. Second Street, Suite A Effingham, Illinois 62401 217/242-0900, 217/242-0909 fax	FILE NO. 24-8575 BOOK NO. SHEET NO. 42 OF 59
---	--	--

2/21/2012 01:00:49 Jefferson Avenue.dgn