


NOTE:
 1. CURB RAMPS TO BE CONSTRUCTED IN ACCORDANCE WITH STATE STANDARD DETAILS 424001-06, 424006, 424011, 424016 AND 424021. CONSTRUCTION LIMITS AND LAYOUT TO BE VERIFIED IN THE FIELD WITH THE ENGINEER PRIOR TO CONSTRUCTION.

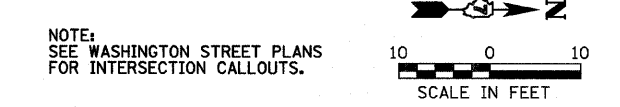

NOTE:
 SEE WASHINGTON STREET PLANS FOR INTERSECTION CALLOUTS.

2/21/2012
 0110049 5th St.dgn

**EFFINGHAM DOWNTOWN
 STREETSCAPE**

**CITY OF EFFINGHAM
 EFFINGHAM COUNTY**

**5th STREET
 PLAN**

SCALE: 1"=10' SHEET NO. OF SHEETS STA. 10+50 TO STA. 12+43.07

DRAWN BY
 DRR
 DATE
 2/22/12
 CHECKED BY
 RDY

**Farnsworth
 GROUP**
 104 N. Second Street, Suite A
 Effingham, Illinois 62401
 217/342-9999, 217/342-9999 fax

FILE NO.
 24-8575
 BOOK NO.
 SHEET NO.
 54 of 59