


NOTE:
 1. CURB RAMPS TO BE CONSTRUCTED IN ACCORDANCE WITH STATE STANDARD DETAILS 424001-06, 424006, 424017, 424016 AND 424021. CONSTRUCTION LIMITS AND LAYOUT TO BE VERIFIED IN THE FIELD WITH THE ENGINEER PRIOR TO CONSTRUCTION.

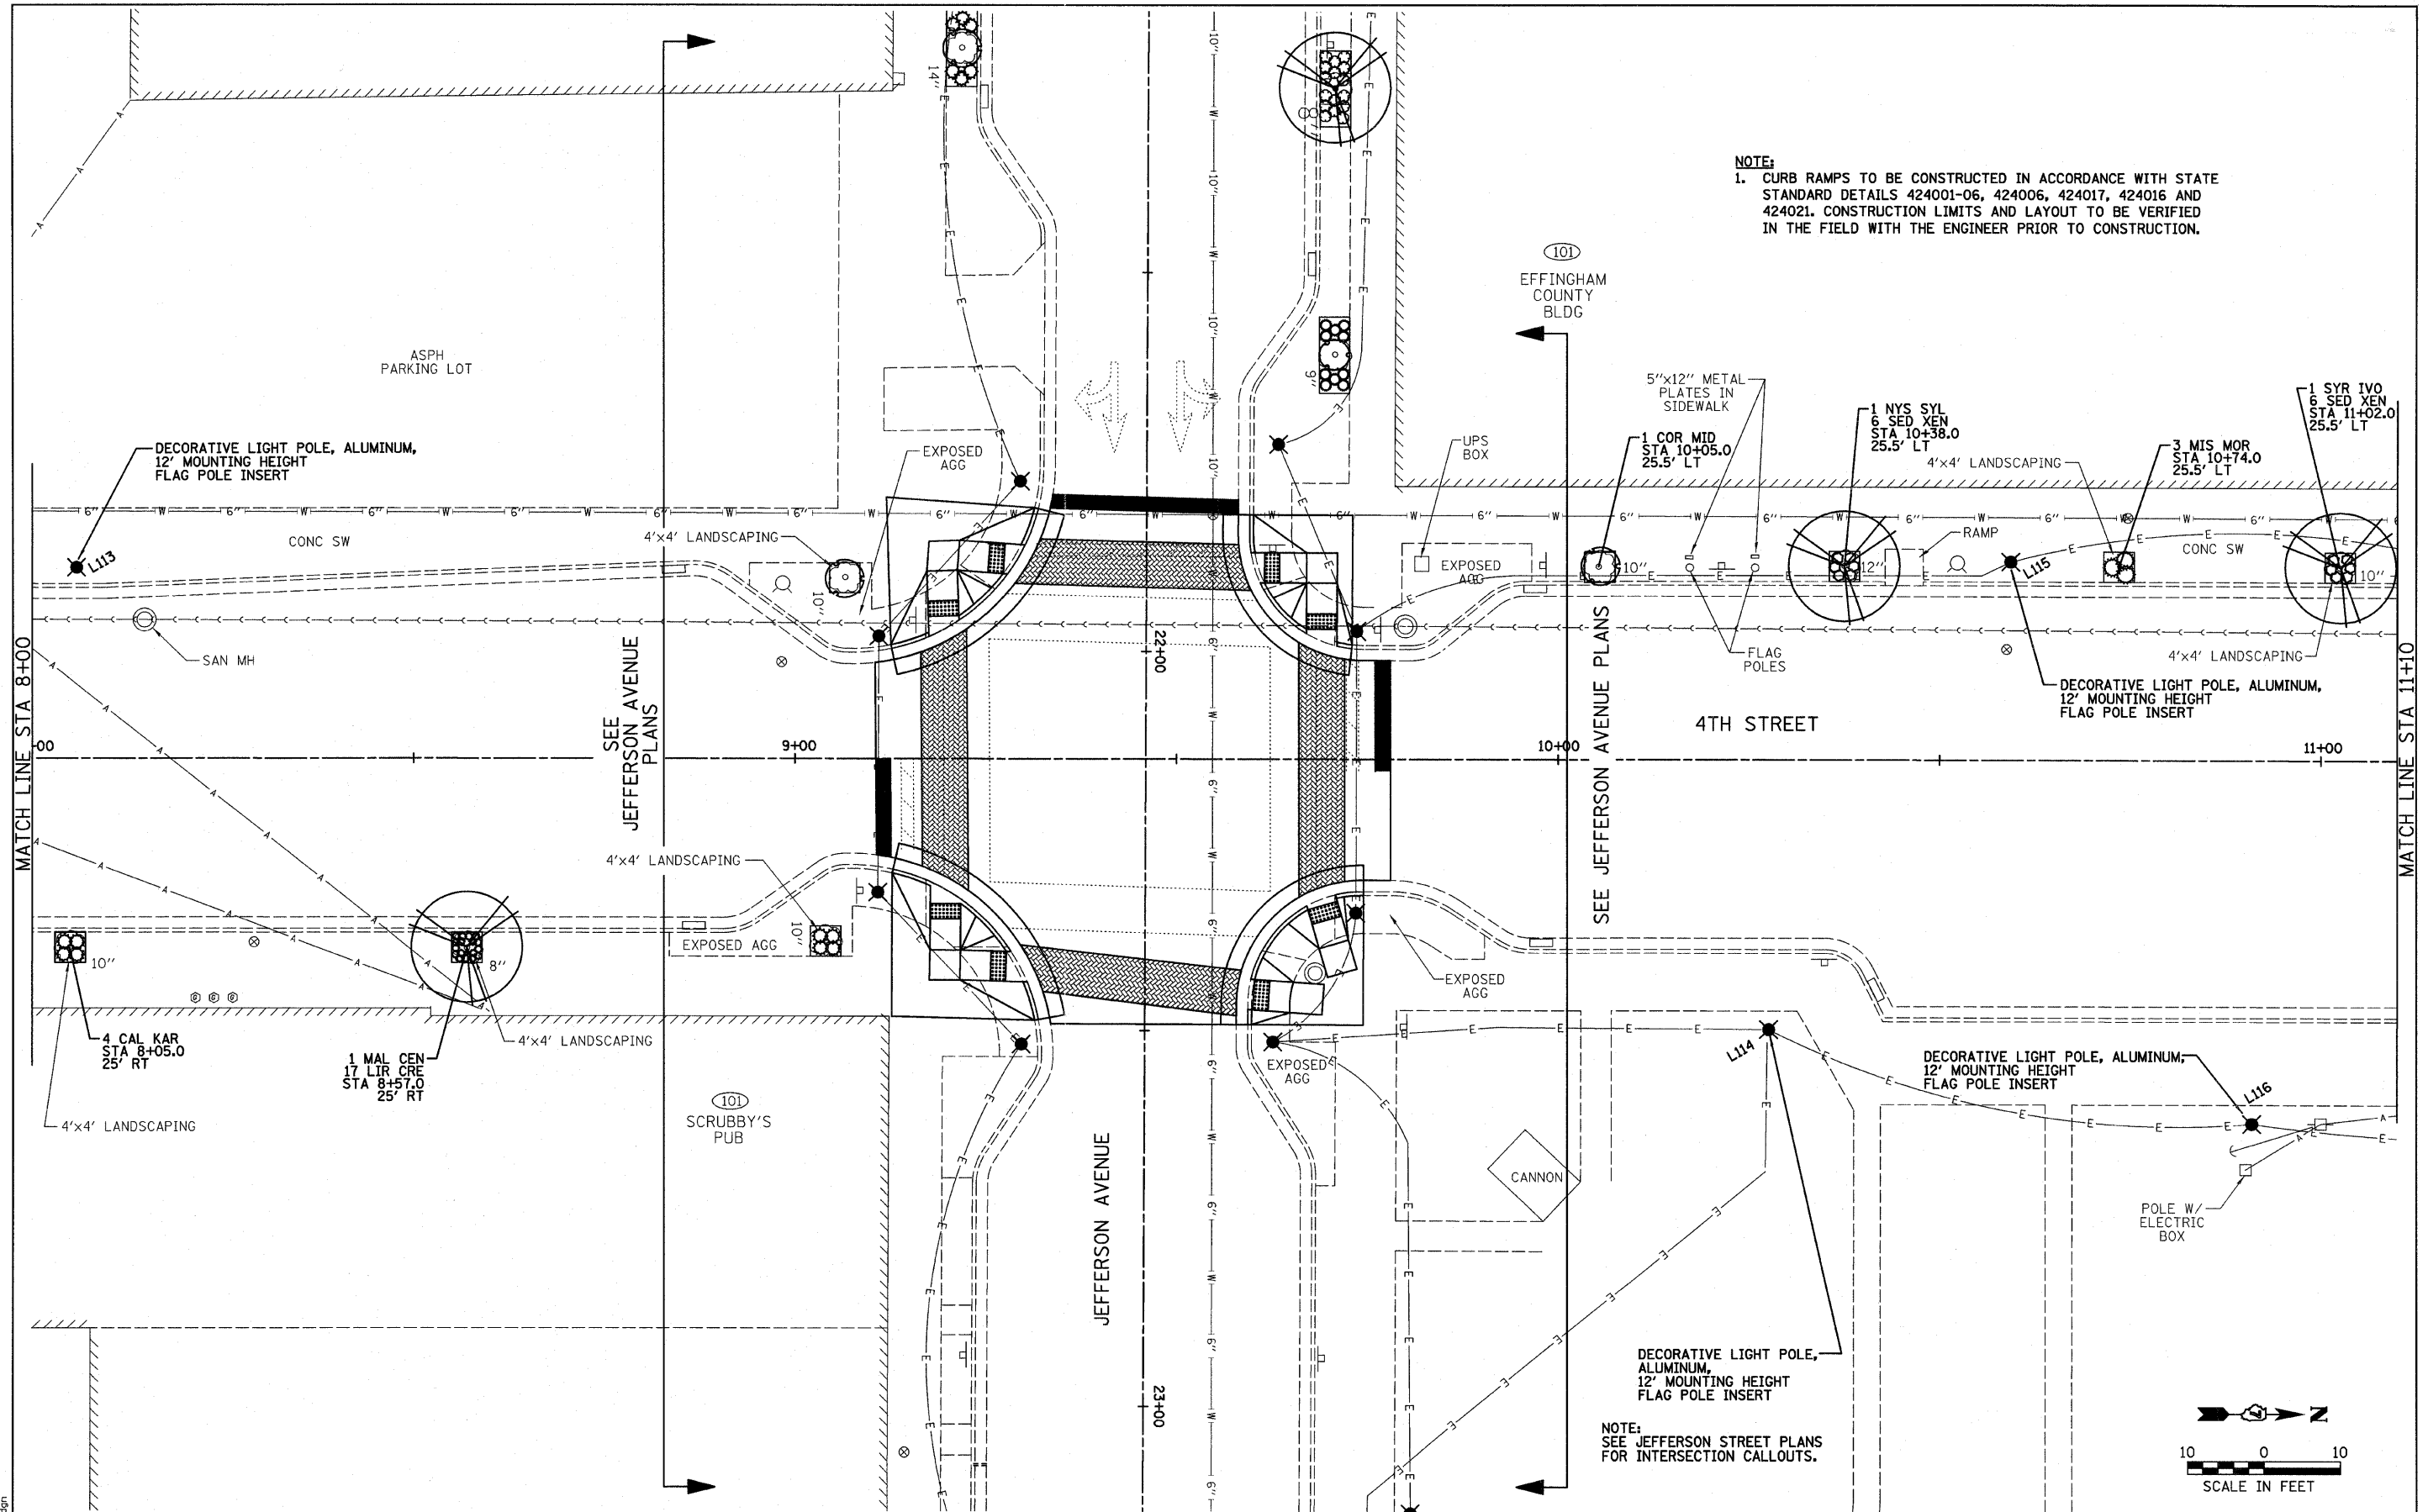


SEE JEFFERSON AVENUE PLANS

SEE JEFFERSON AVENUE PLANS

DECORATIVE LIGHT POLE, ALUMINUM, 12' MOUNTING HEIGHT FLAG POLE INSERT

NOTE:
 SEE JEFFERSON STREET PLANS FOR INTERSECTION CALLOUTS.

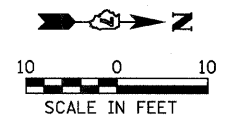

2/21/2012 0110049 4th St.dgn	EFFINGHAM DOWNTOWN STREETSCAPE	CITY OF EFFINGHAM EFFINGHAM COUNTY	4th STREET PLAN	DRAWN BY DRR DATE 2/22/12 CHECKED BY RDY	FILE NO. 24-8575 BOOK NO. SHEET NO. 56 OF 59
	SCALE: 1"=10' SHEET NO. OF SHEETS STA. 8+00 TO STA. 11+00			104 N. Second Street, Suite A Effingham, Illinois 62401 217/342-8888, 217/342-8889 fax	