


- BUTT JOINT DETAIL**  
 MAIN ST. STA. 12+81.03 TO STA. 13+43
- ① EXISTING P.C.C. PAVEMENT
  - ② EXISTING P.C.C. PAVEMENT, 7 1/2"
  - ③ PROPOSED CLASS B PATCHES, 8"
  - ④ PROPOSED HMA LEVELING BINDER, 1-1/2"
  - ⑤ PROPOSED HMA SURFACE COURSE, 1-1/2"

**OTHER QUANTITIES**  
 (TOTAL THIS SHEET)

- 1,368 SQ. FT. P.C.C. SIDEWALK 4 INCH
- 43 SQ. FT. DETECTABLE WARNINGS
- 305 FOOT C.C.C. & G., TYPE B (SPECIAL)

- NOTES:
- ① TREE TO BE REMOVED BY OTHERS
  - ② SIDEWALK PROFILE GRADE NOT TO EXCEED 5.0%

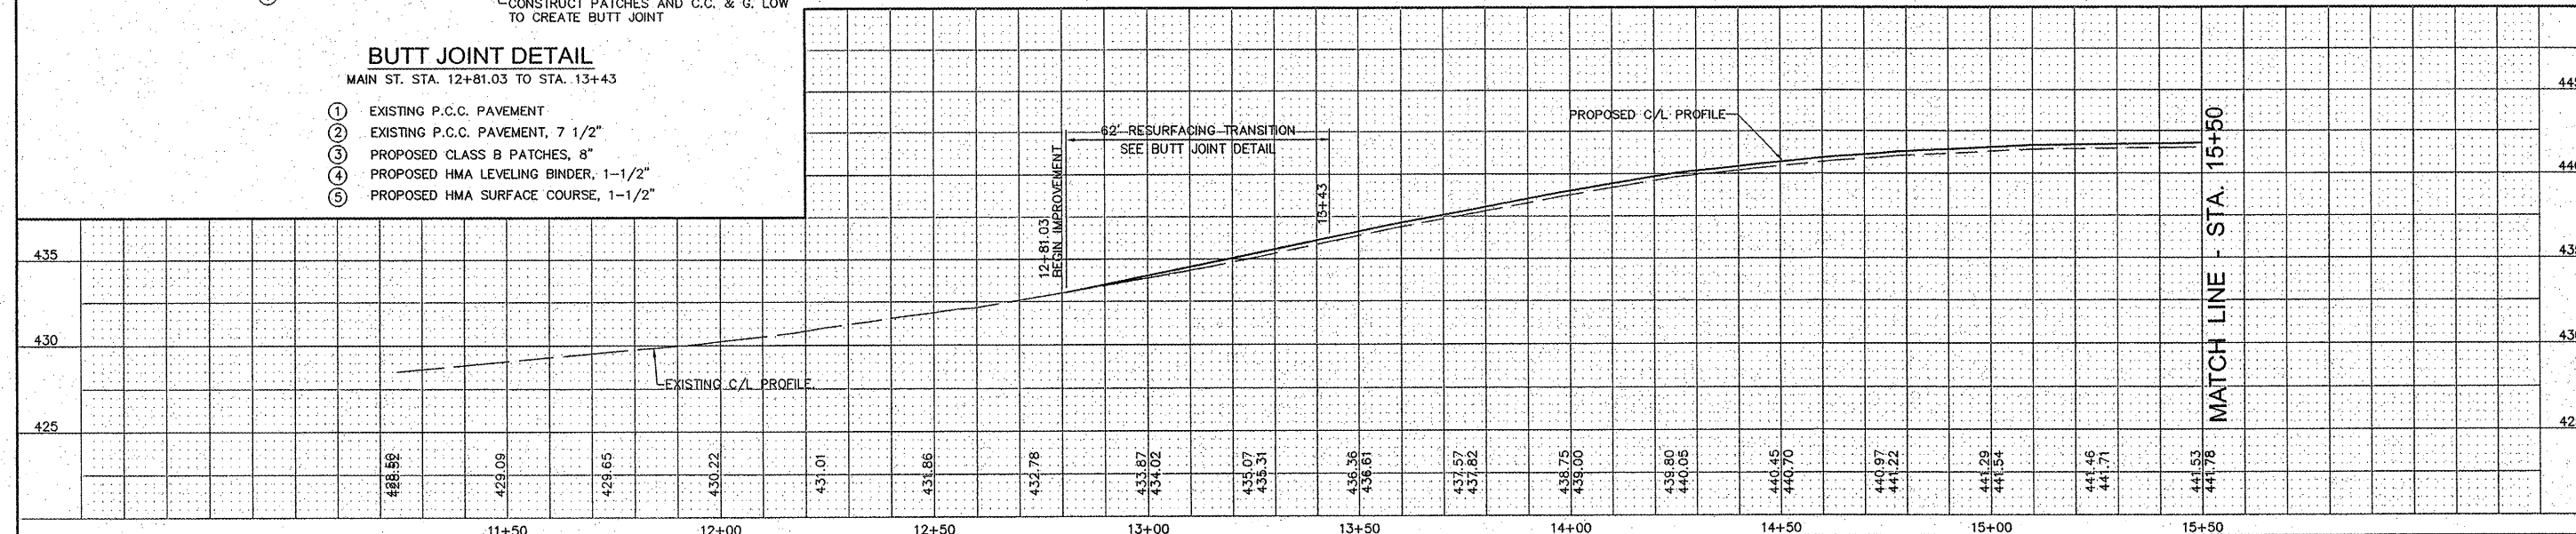

REVISIONS

**SMS ENGINEERS**  
 Sheppard, Morgan & Schwaab, Inc.  
 CONSULTING ENGINEERS AND LAND SURVEYORS  
 215 Market Street, P.O. Box E, Alton, IL 62002 618-942-9755 E-mail: mail@smsengineers.com  
 10 Central Industrial Drive, Suite 3, Granite City, IL 62040 618-977-5700 E-mail: mail@smsengineers.com  
 DESIGN FIRM # 184-000992

VILLAGE OF EAST ALTON, ILLINOIS  
 SECTION 08-00045-00-PV  
 MAIN STREET - PHASE 2  
 PLAN AND PROFILE