


REVISIONS

SMS Sheppard, Morgan & Schwaab, Inc.
ENGINEERS
CONSULTING ENGINEERS AND LAND SURVEYORS
215 Market Street, P.O. Box E, Alton, IL 62002 618462-9755 E-mail: mail@smsengineers.com
10 Central Industrial Drive, Suite 3, Granite City, IL 62040 618877-8700 E-mail: mail@smsengineers.com
DESIGN FIRM # 184-000992

VILLAGE OF EAST ALTON, ILLINOIS
SECTION
MAIN STREET - PHASE 2
PAVEMENT MARKING AND SIGNING PLAN

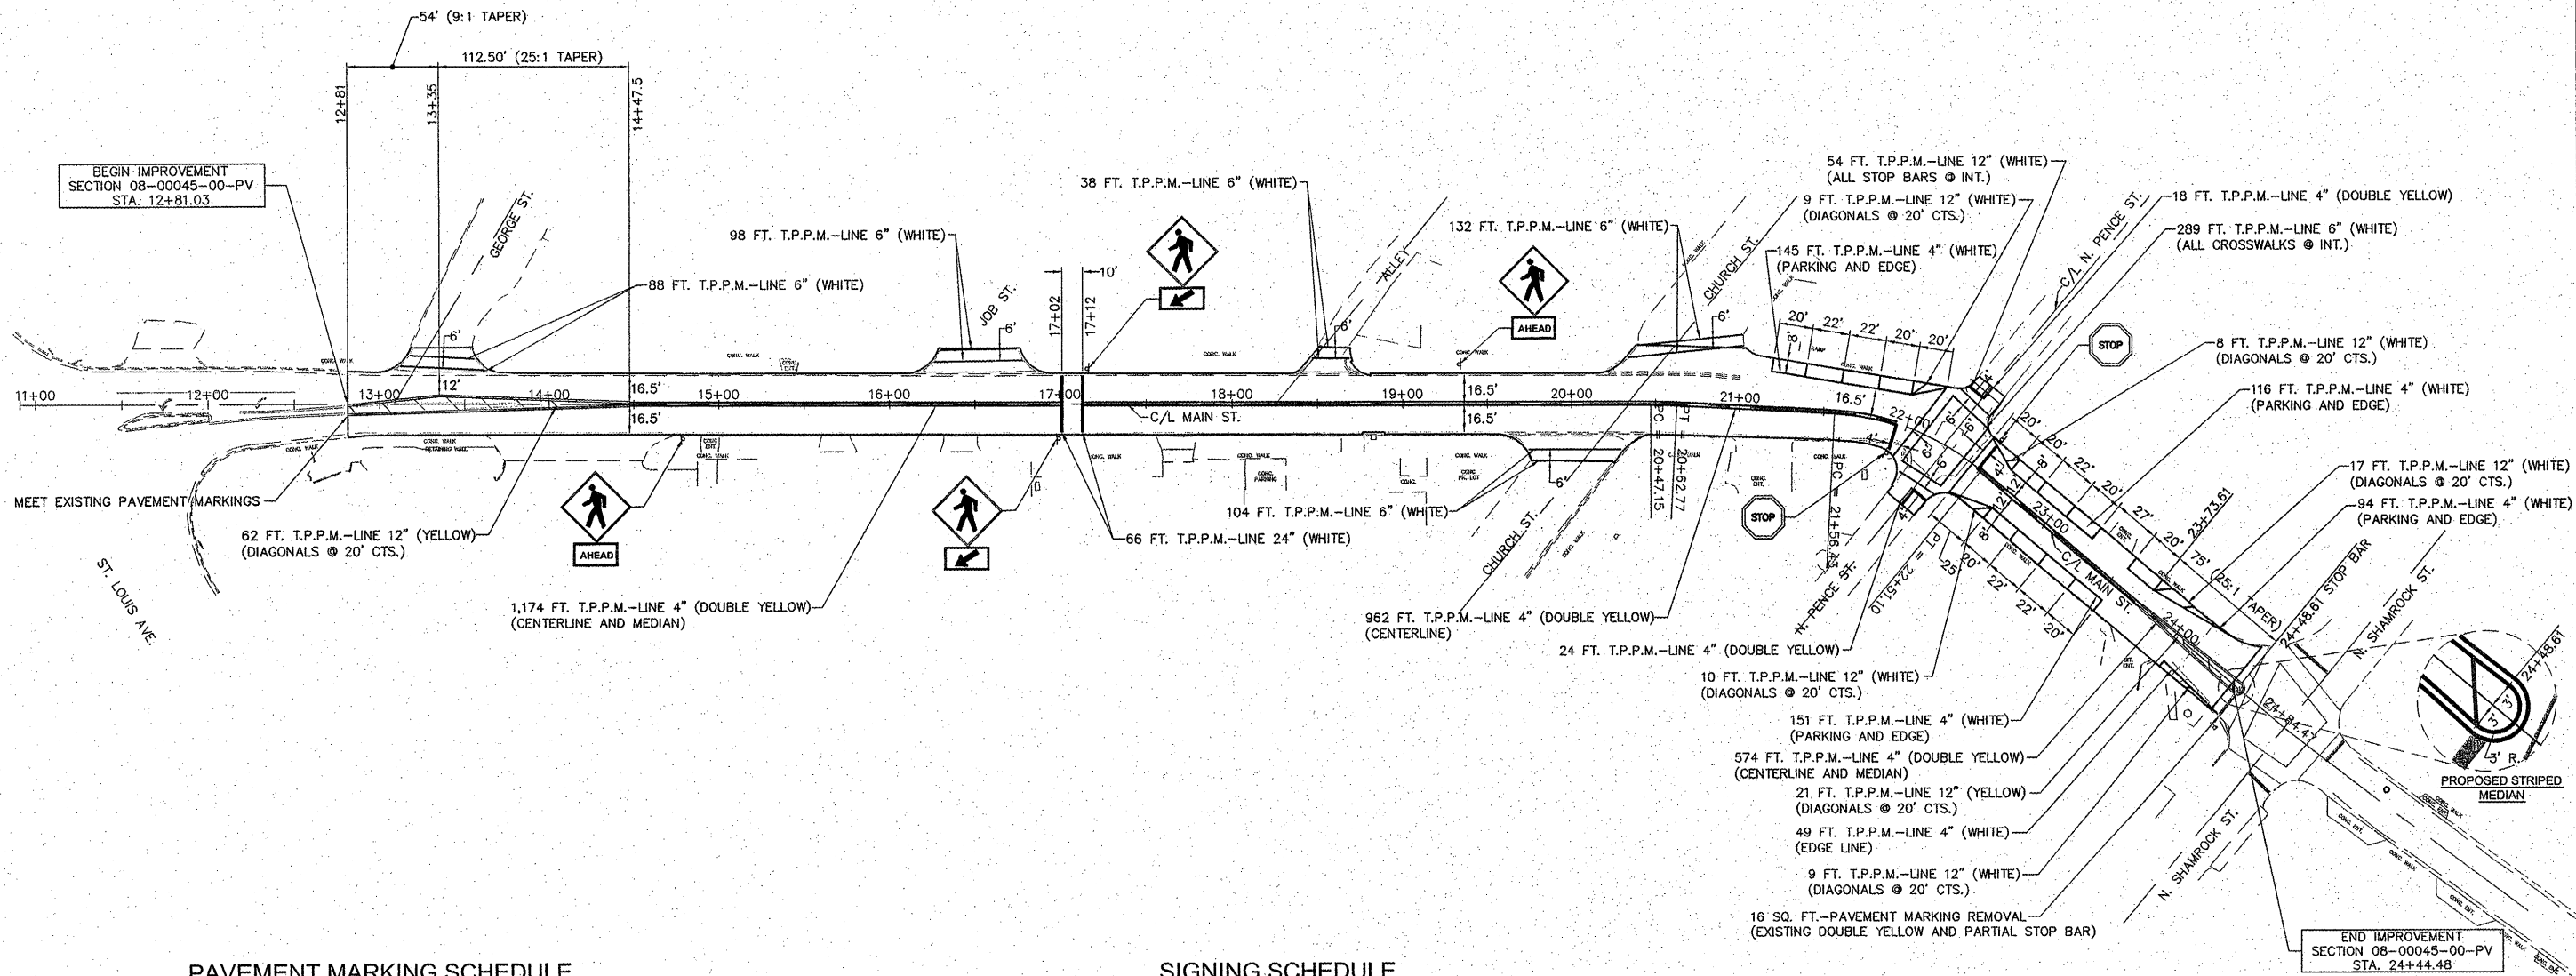

PAVEMENT MARKING SCHEDULE

SIGNING SCHEDULE

ITEM	QUANTITY	UNIT
THERMOPLASTIC PAVEMENT MARKING - LINE 4" (WHITE PARKING AND EDGE LINE)	555	FOOT
THERMOPLASTIC PAVEMENT MARKING - LINE 4" (CENTERLINES AND MEDIANS)	2,710	FOOT
TOTAL 4"	3,265	FOOT
THERMOPLASTIC PAVEMENT MARKING - LINE 6" (WHITE CROSSWALKS)	749	FOOT
TOTAL 6"	749	FOOT
THERMOPLASTIC PAVEMENT MARKING - LINE 12" (YELLOW DIAGONALS)	83	FOOT
THERMOPLASTIC PAVEMENT MARKING - LINE 12" (WHITE DIAGONALS)	53	FOOT
THERMOPLASTIC PAVEMENT MARKING - LINE 12" (WHITE STOP BARS)	54	FOOT
TOTAL 12"	190	FOOT
THERMOPLASTIC PAVEMENT MARKING - LINE 24" (WHITE CROSSWALKS)	66	FOOT
TOTAL 24"	66	FOOT
PAVEMENT MARKING REMOVAL	16	SQ. FT.

LOCATION STATION	LEGEND OR TYPE	MUTCD SIGN DESIGNATION	SIZE	SIGN PANEL - TYPE 1 (SQ. FT.)	TELESCOPING STEEL SIGN SUPPORT (FT.)
14+80 RT.	PEDESTRIAN "AHEAD"	W11-2 W16-9P	30" X 30" 24" X 12"	6.25 2.00	15.5
17+00 RT.	PEDESTRIAN DOWNWARD DIAGONAL ARROW	W11-2 W16-7P	30" X 30" 24" X 12"	6.25 2.00	15.5
17+14 RT.	PEDESTRIAN DOWNWARD DIAGONAL ARROW	W11-2 W16-7P	30" X 30" 24" X 12"	6.25 2.00	15.5
19+34 LT.	PEDESTRIAN "AHEAD"	W11-2 W16-9P	30" X 30" 24" X 12"	6.25 2.00	15.5
21+93.87 RT.	"STOP"	R1-1	30" X 30"	5.20	13.0
22+48.51 LT.	"STOP"	R1-1	30" X 30"	5.20	13.0
TOTALS				43.40	88.0

NOTES

1. THERMOPLASTIC PAVEMENT MARKING IS ABBREVIATED AS T.P.P.M.

EA MAIN ST PHIS 2 PAVE MARK.DWG
REF. BKS. PG.
JOB NO. 227832.1
DSN. BY: DEG
DWN. BY: CAD
CHK. BY: DEG
DATE: NOV, 2011

SCALE: 1" = 50'
SHEET 15 OF 17