



PLAN	DATE
BY	
REVISIONS	
NO.	
DATE	
BY	
DESCRIPTION	
1	
2	
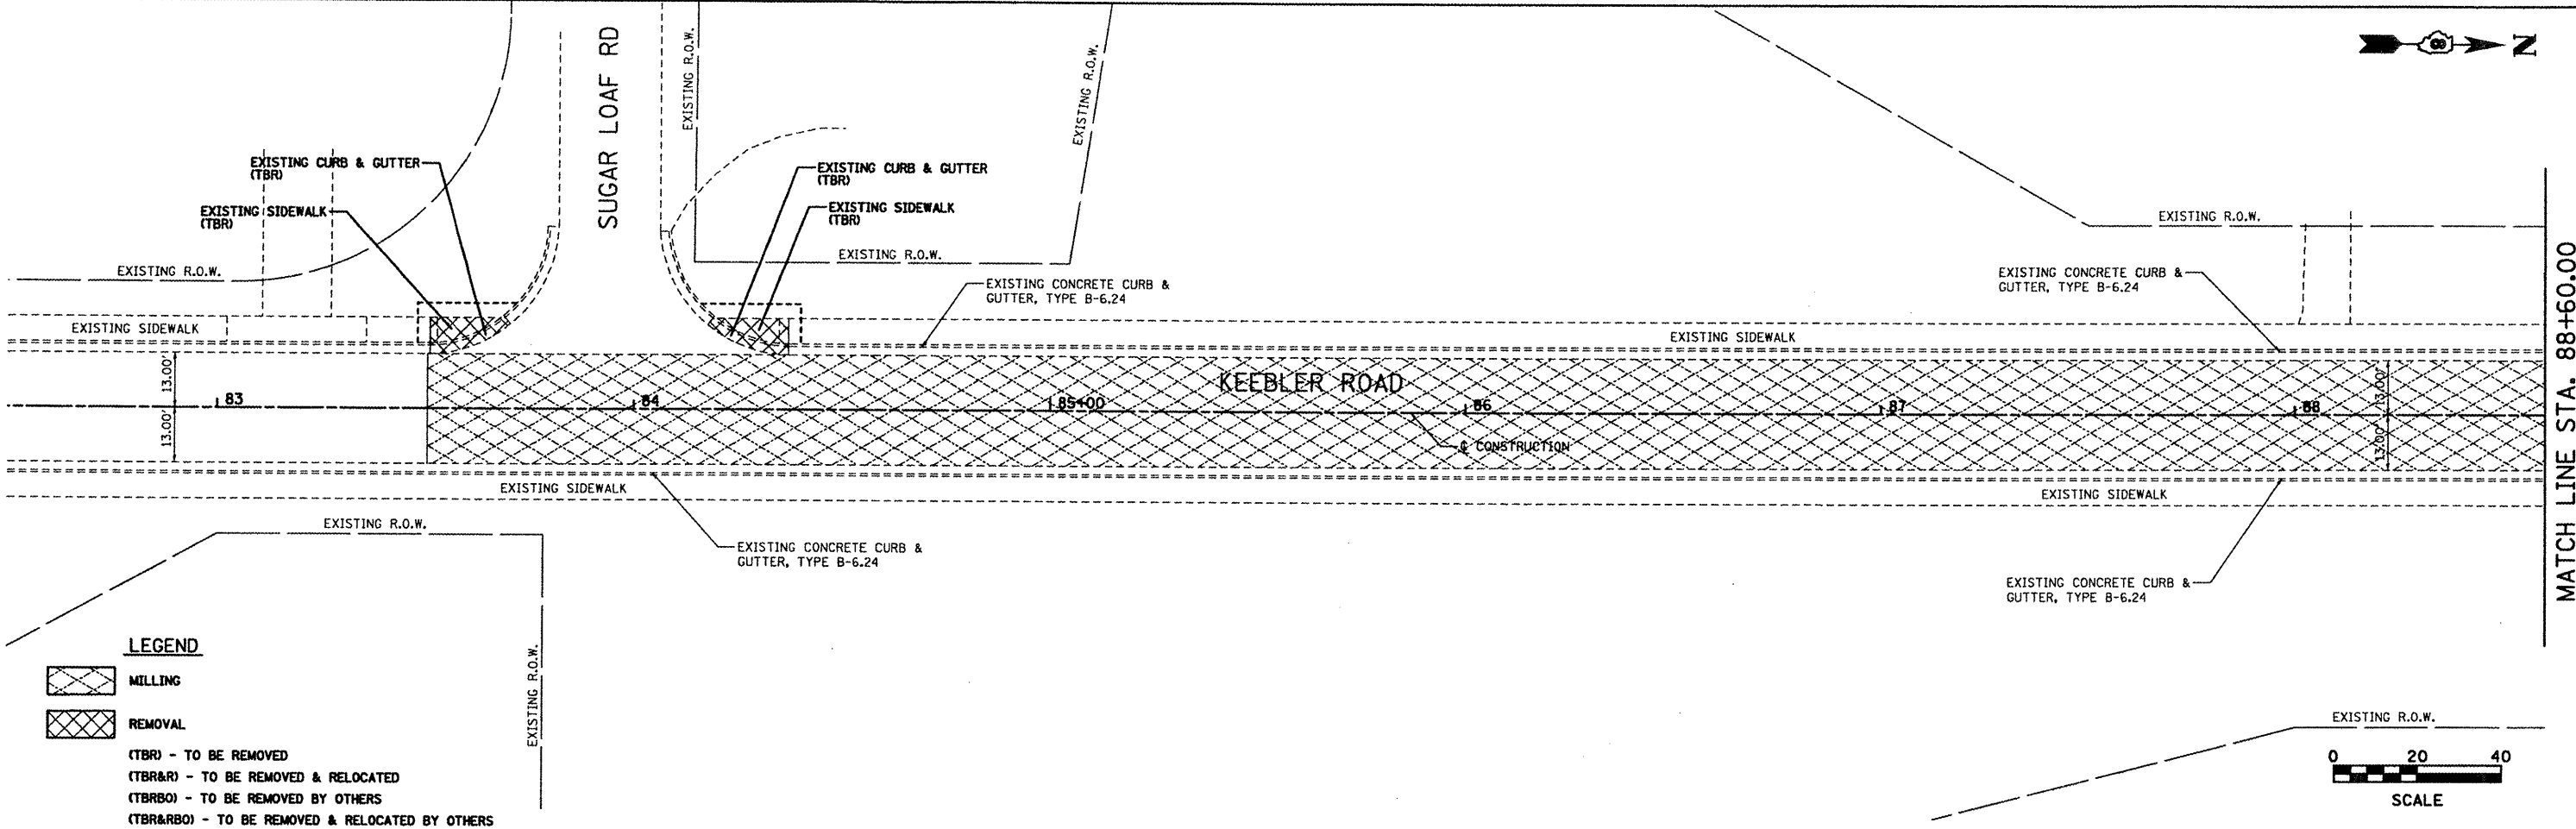

PROFILE	DATE
BY	
REVISIONS	
NO.	
DATE	
BY	
DESCRIPTION	
1	
2	
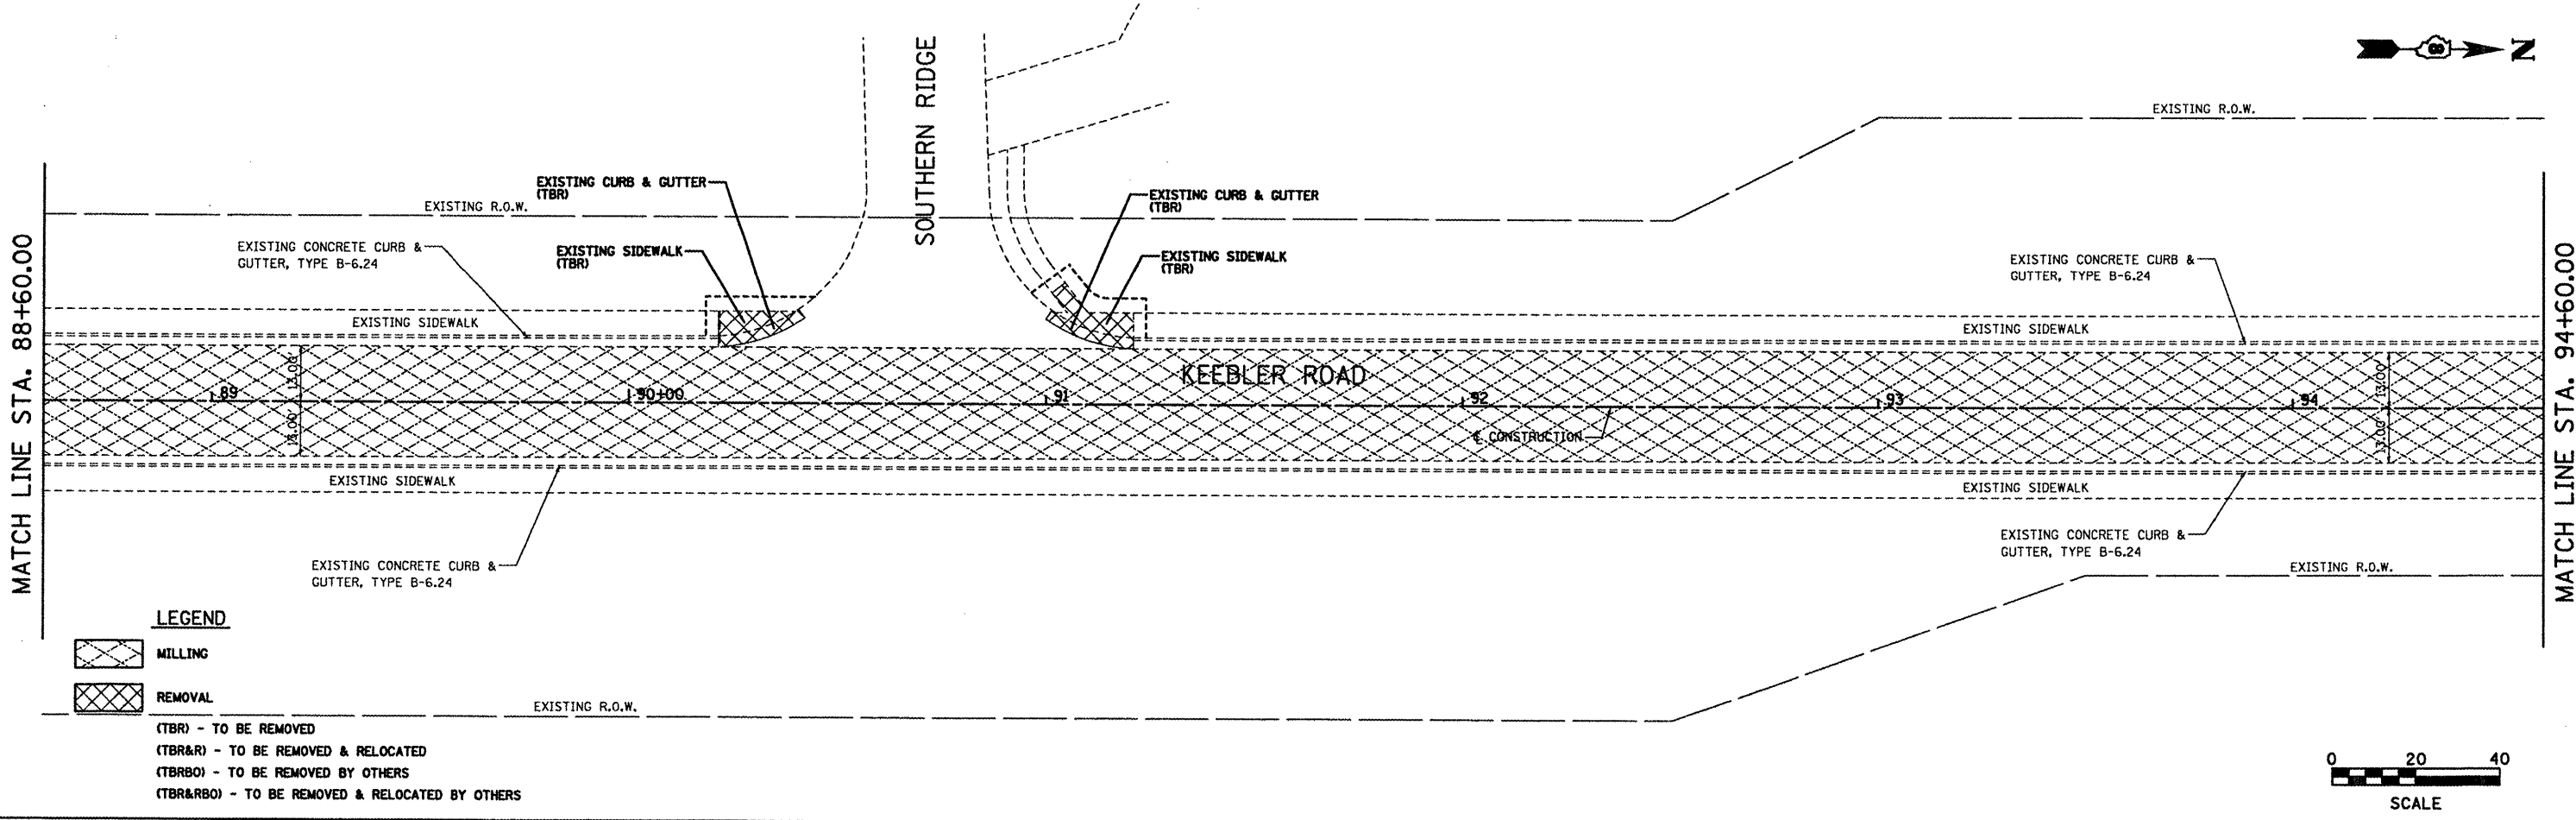

FILE NAME = P1en_01.dgn	USER NAME = ramesh	DESIGNED - BFK	REVISED -	VILLAGE OF MARYVILLE KEEBLER ROAD	REMOVAL	F.A.U. RTE. 9135	SECTION 10-00018-00-R5	COUNTY MADISON	TOTAL SHEETS 22	SHEET NO. 19	
	PLOT SCALE = #SCALE#	DRAWN - JJB	REVISED -			SCALE: 1"=20'	SHEET NO. 1 OF 3 SHEETS	STA. 82+60.00 TO STA. 94+60.00		CONTRACT NO. 97486	
	PLOT DATE = 3/8/2012	CHECKED - BFK	REVISED -			ILLINOIS FED. AID PROJECT					
		DATE - 1/17/12	REVISED -								