


SCALE 1" = 100'

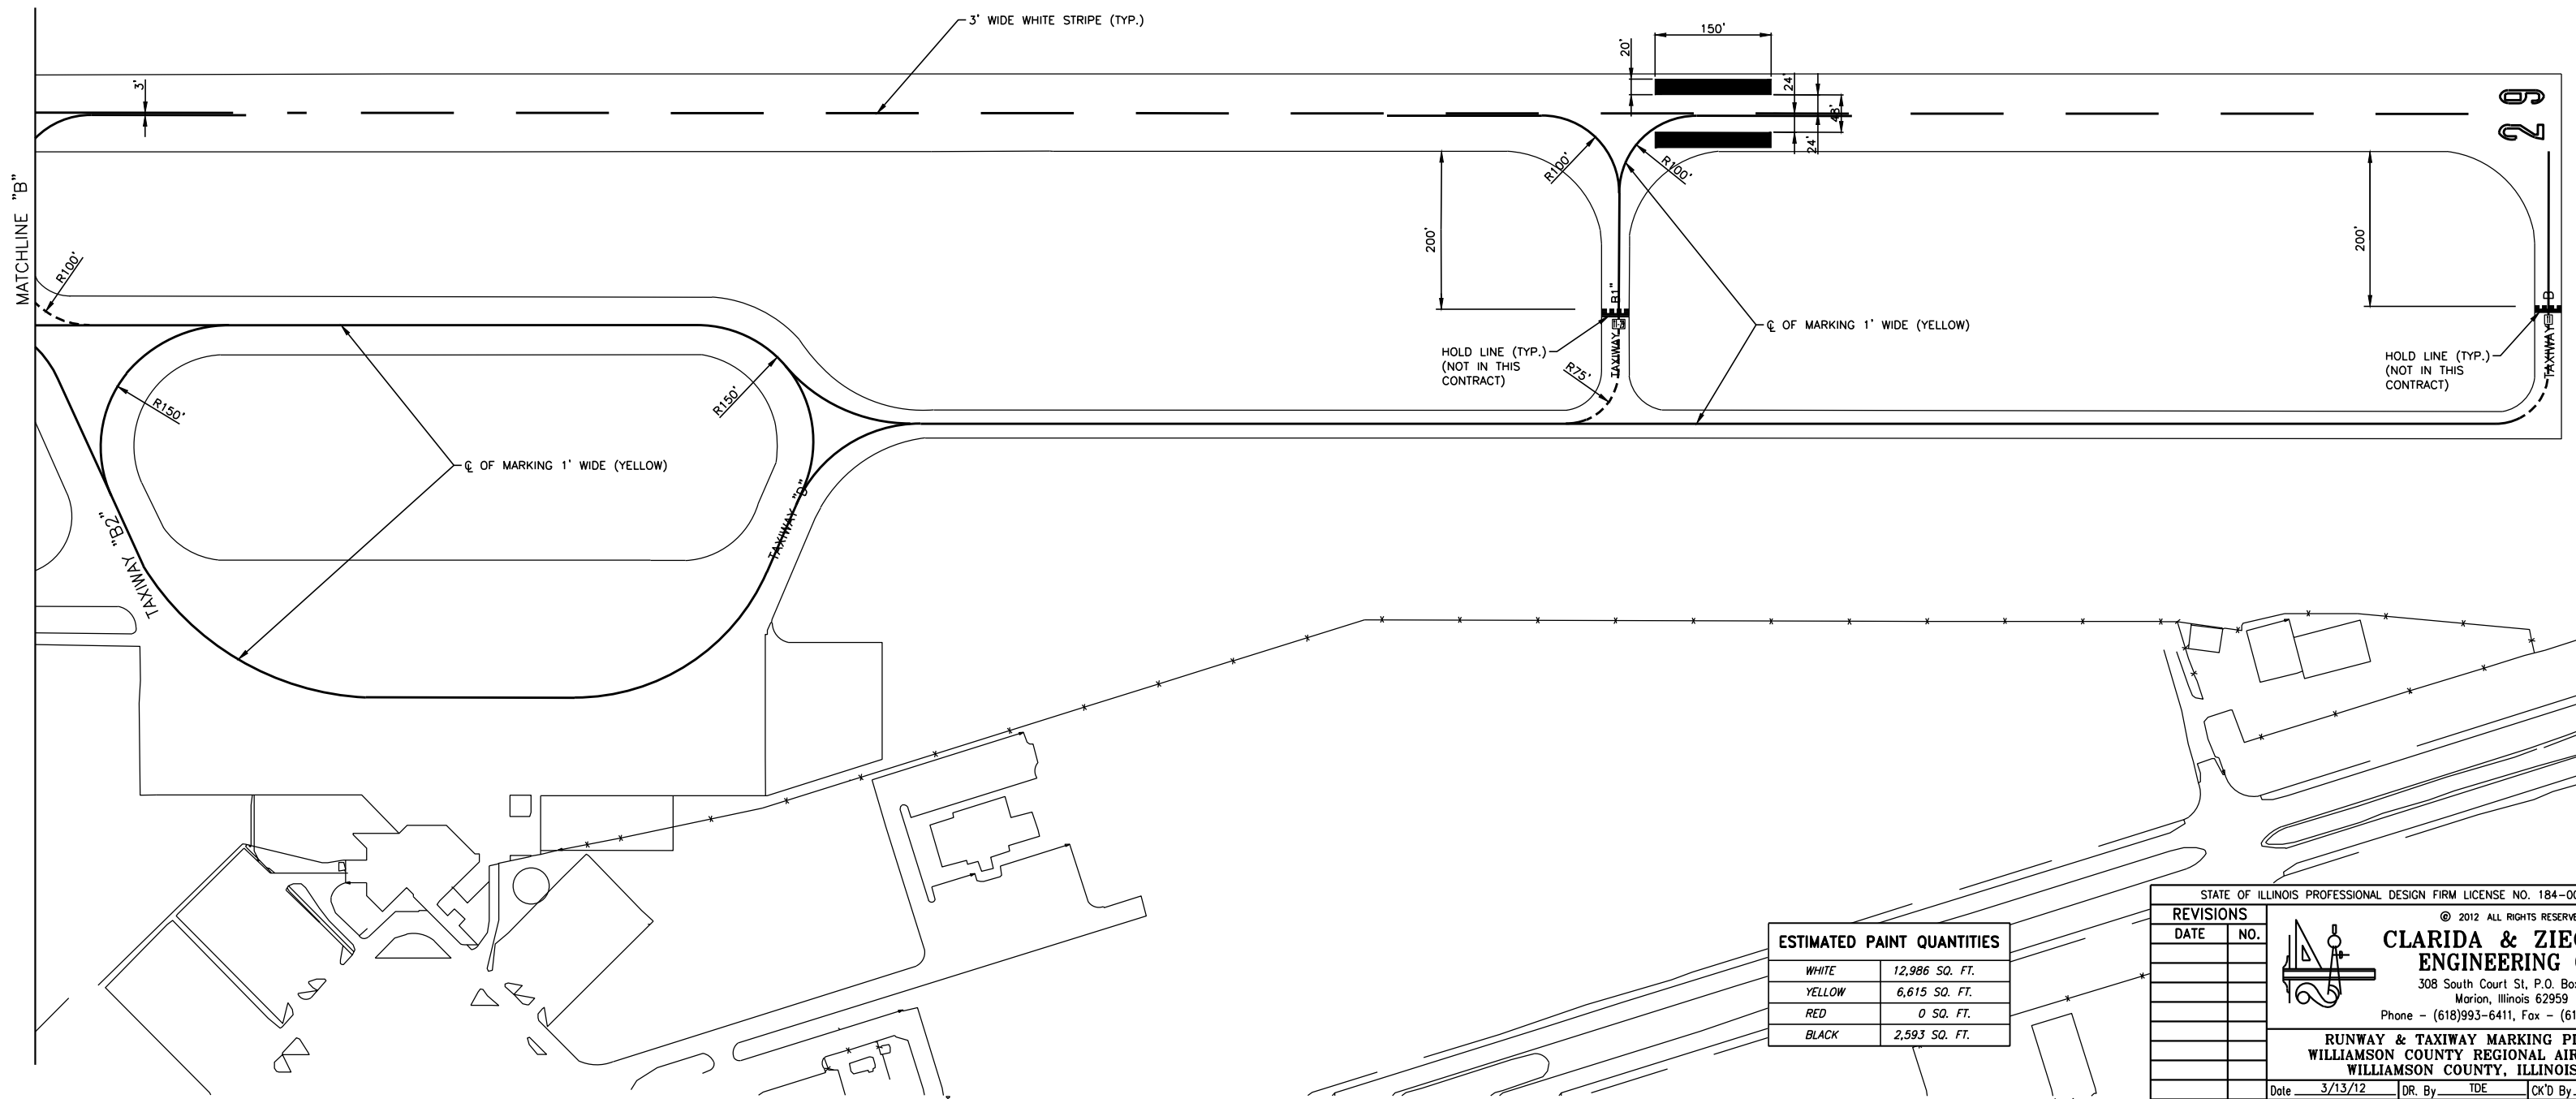

ESTIMATED PAINT QUANTITIES	
WHITE	12,986 SQ. FT.
YELLOW	6,615 SQ. FT.
RED	0 SQ. FT.
BLACK	2,593 SQ. FT.

REVISIONS	
DATE	NO.

STATE OF ILLINOIS PROFESSIONAL DESIGN FIRM LICENSE NO. 184-004515
 © 2012 ALL RIGHTS RESERVED
CLARIDA & ZIEGLER ENGINEERING CO.
 308 South Court St, P.O. Box 937
 Marion, Illinois 62959
 Phone - (618)993-6411, Fax - (618)993-6750

RUNWAY & TAXIWAY MARKING PLAN
WILLIAMSON COUNTY REGIONAL AIRPORT
WILLIAMSON COUNTY, ILLINOIS

Date 3/13/12 DR. By TDE CK'D By CM
 Scale 1"=100' Job No. 11126 Sheet No. 05 of 08