
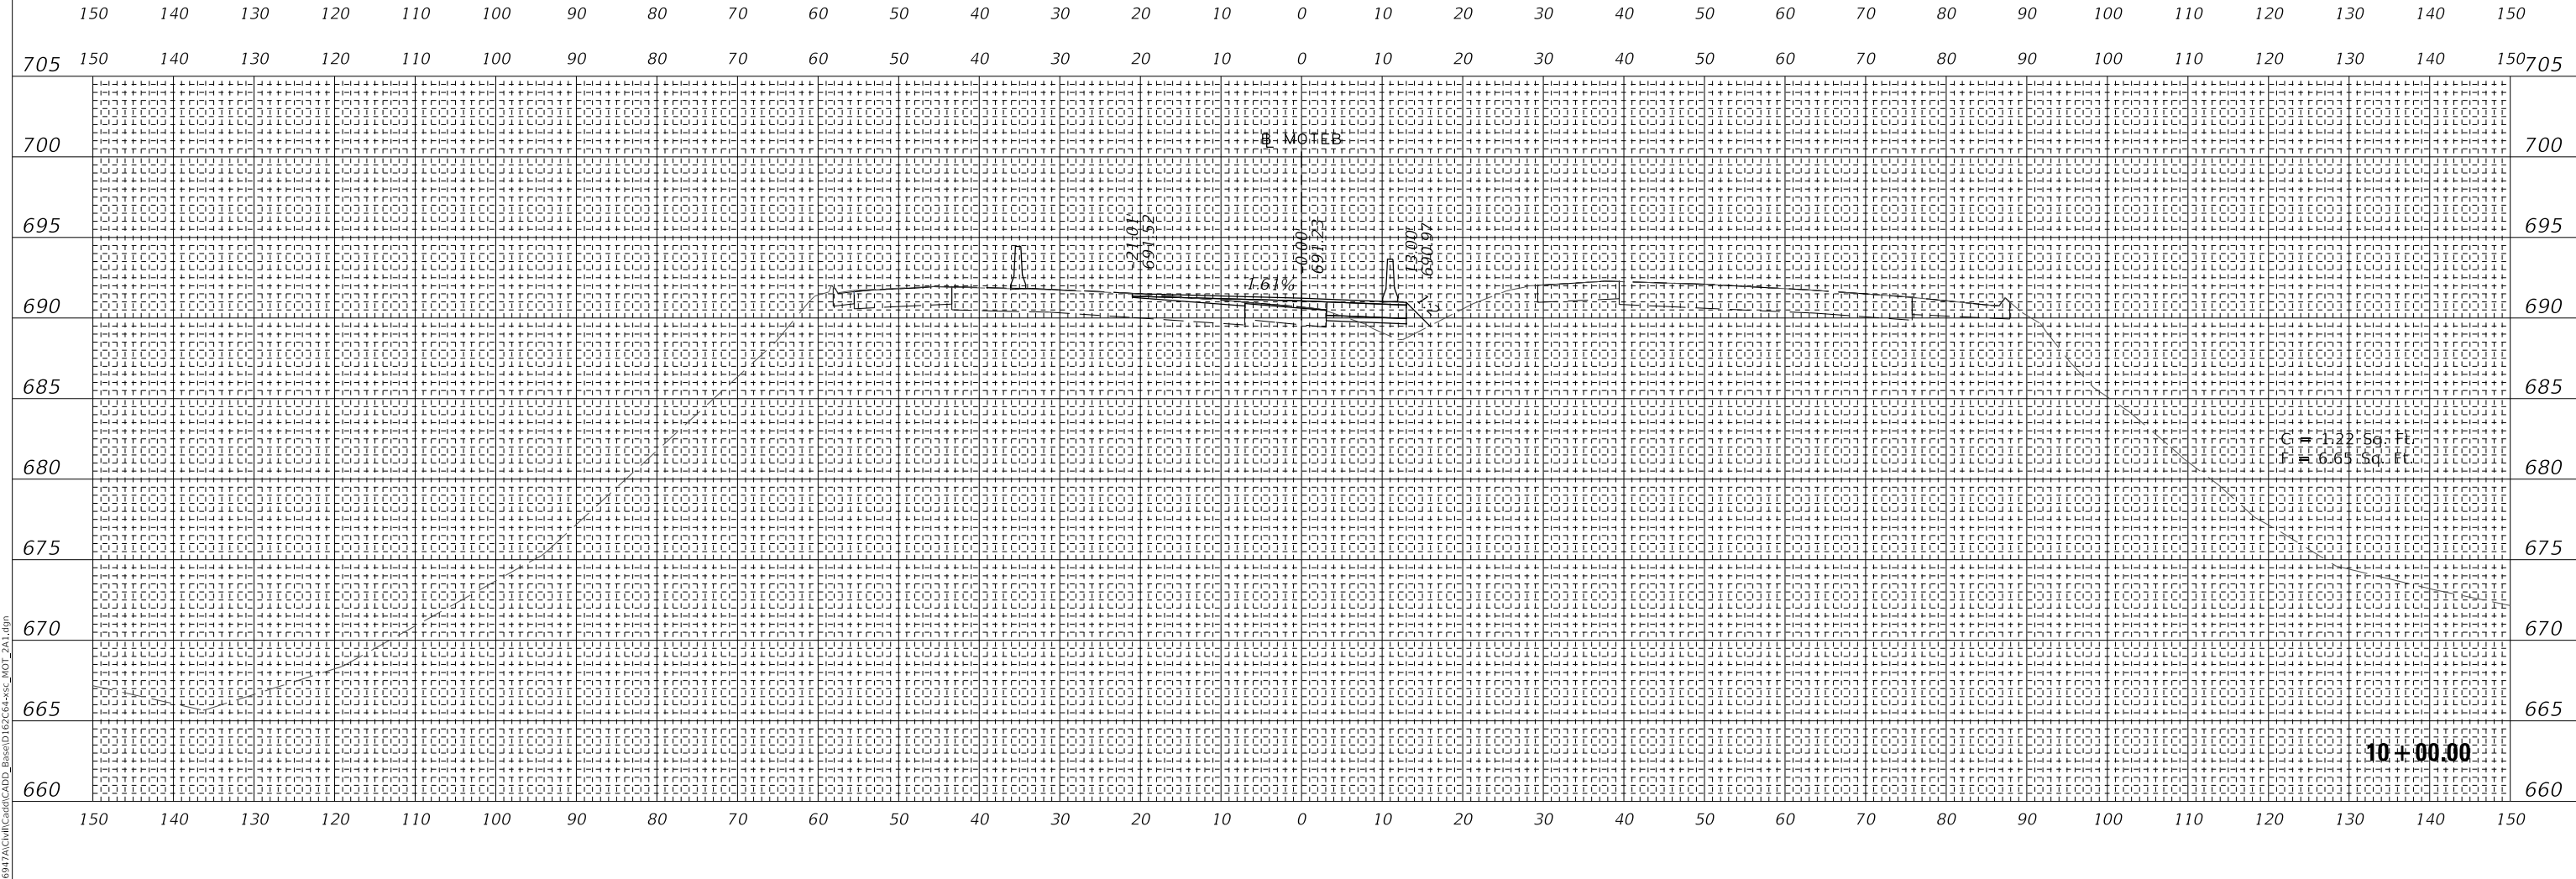


EXISTING GROUND REPRESENTS IMPROVEMENTS UP TO STAGE 2A-1

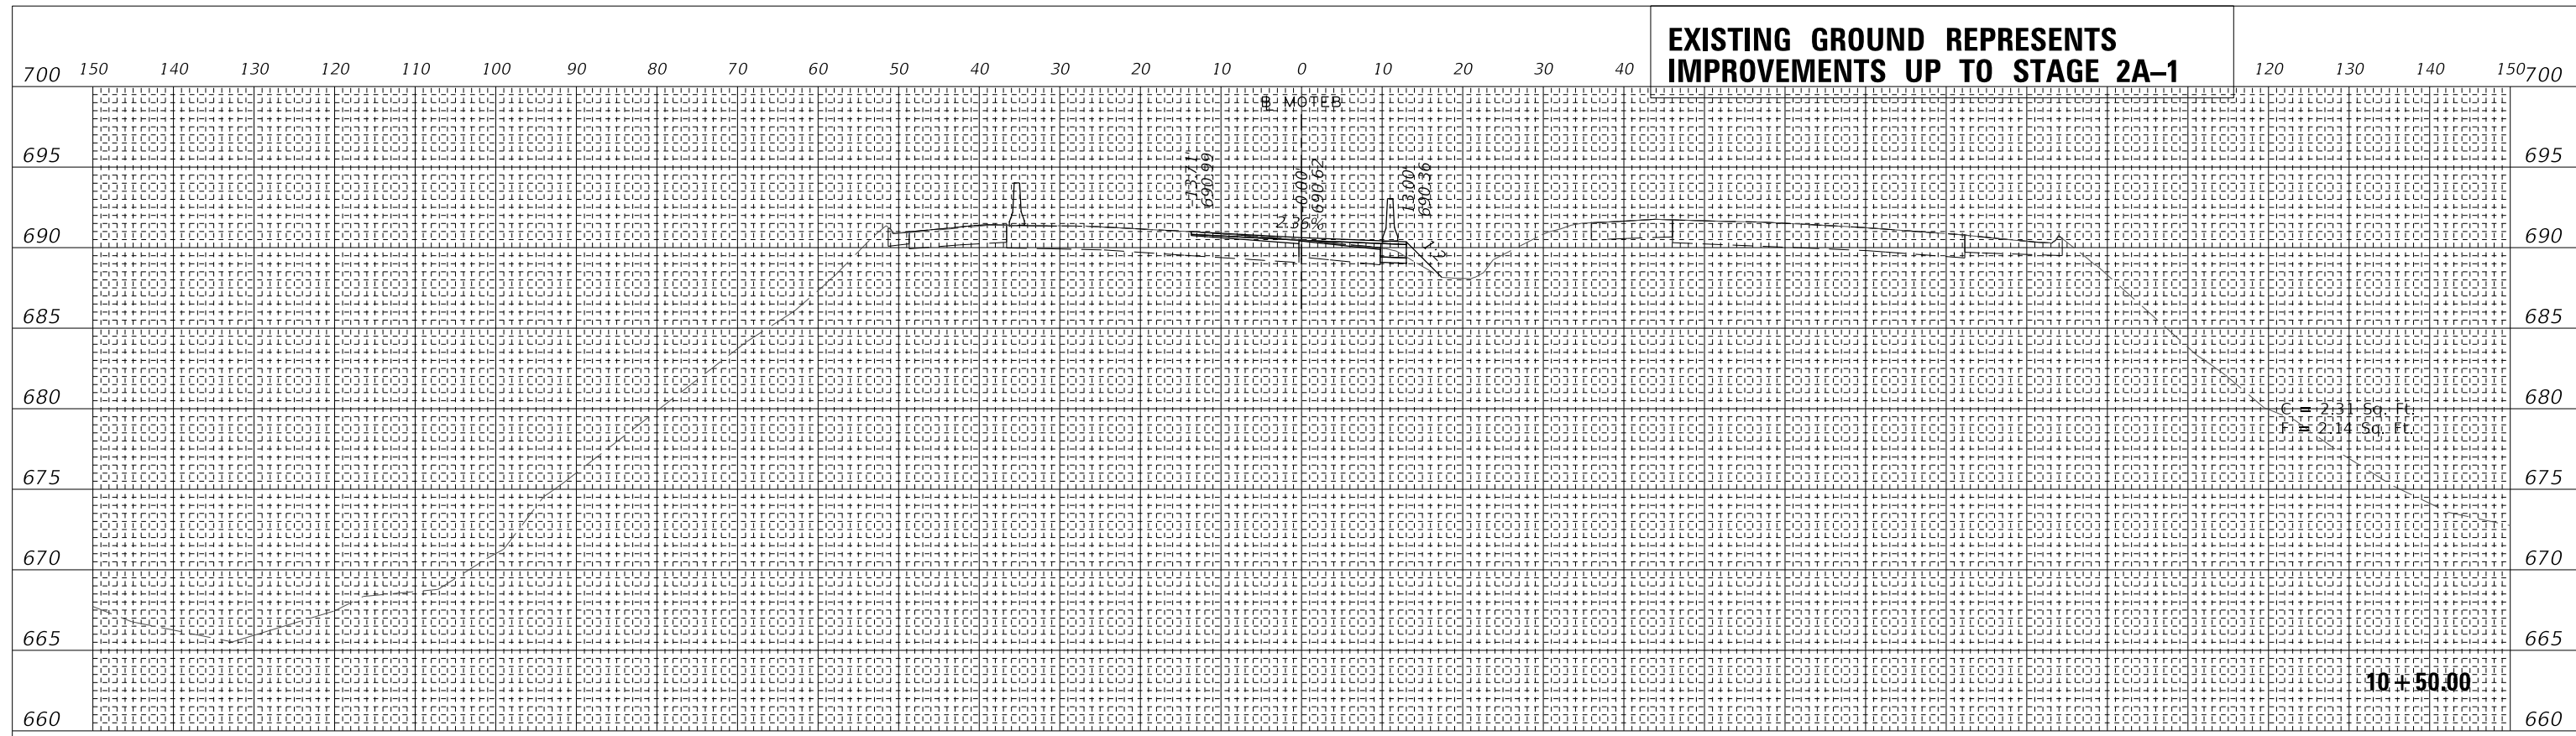

FINAL SURVEY	SURVEYED	DATE
NOTE BOOK	PLOTTED	
NO.	TEMPLATE	
	AREAS CHECKED	

ORIGINAL SURVEY	SURVEYED	DATE
NOTE BOOK	PLOTTED	
NO.	TEMPLATE	
	AREAS CHECKED	

MODEL: SHODELNAME5
 FILE NAME: T:\16947AC\MI\CADD\CADD_Base\10+00.00-50.00_MOT_2A.dgn



WSP USA Inc.
 30 N. LASALLE STREET
 SUITE 4000
 CHICAGO, IL 60602
 TEL: (312) 782-8150
 FAX: (312) 782-1684

USER NAME = ahmedmm	DESIGNED - MMA	REVISED -
PLOT SCALE = 1"=10'	DRAWN - MMA	REVISED -
PLOT DATE = 01/25/2018	CHECKED - RPH	REVISED -
	DATE - 01/25/2018	REVISED -


STATE OF ILLINOIS DEPARTMENT OF TRANSPORTATION

STAGE 2A-1 CROSS SECTIONS

SCALE: 1"=10' SHEET 50 OF 151 SHEETS STA. 10+00.00 TO STA. 10+50.00

F.A. RTE. 290	SECTION (22-1B-1B)	COUNTY DUPAGE	TOTAL SHEETS 402	SHEET NO. 301
ILLINOIS FED. AID PROJECT			CONTRACT NO. 62C24	

EXISTING GROUND REPRESENTS IMPROVEMENTS UP TO STAGE 2A-1

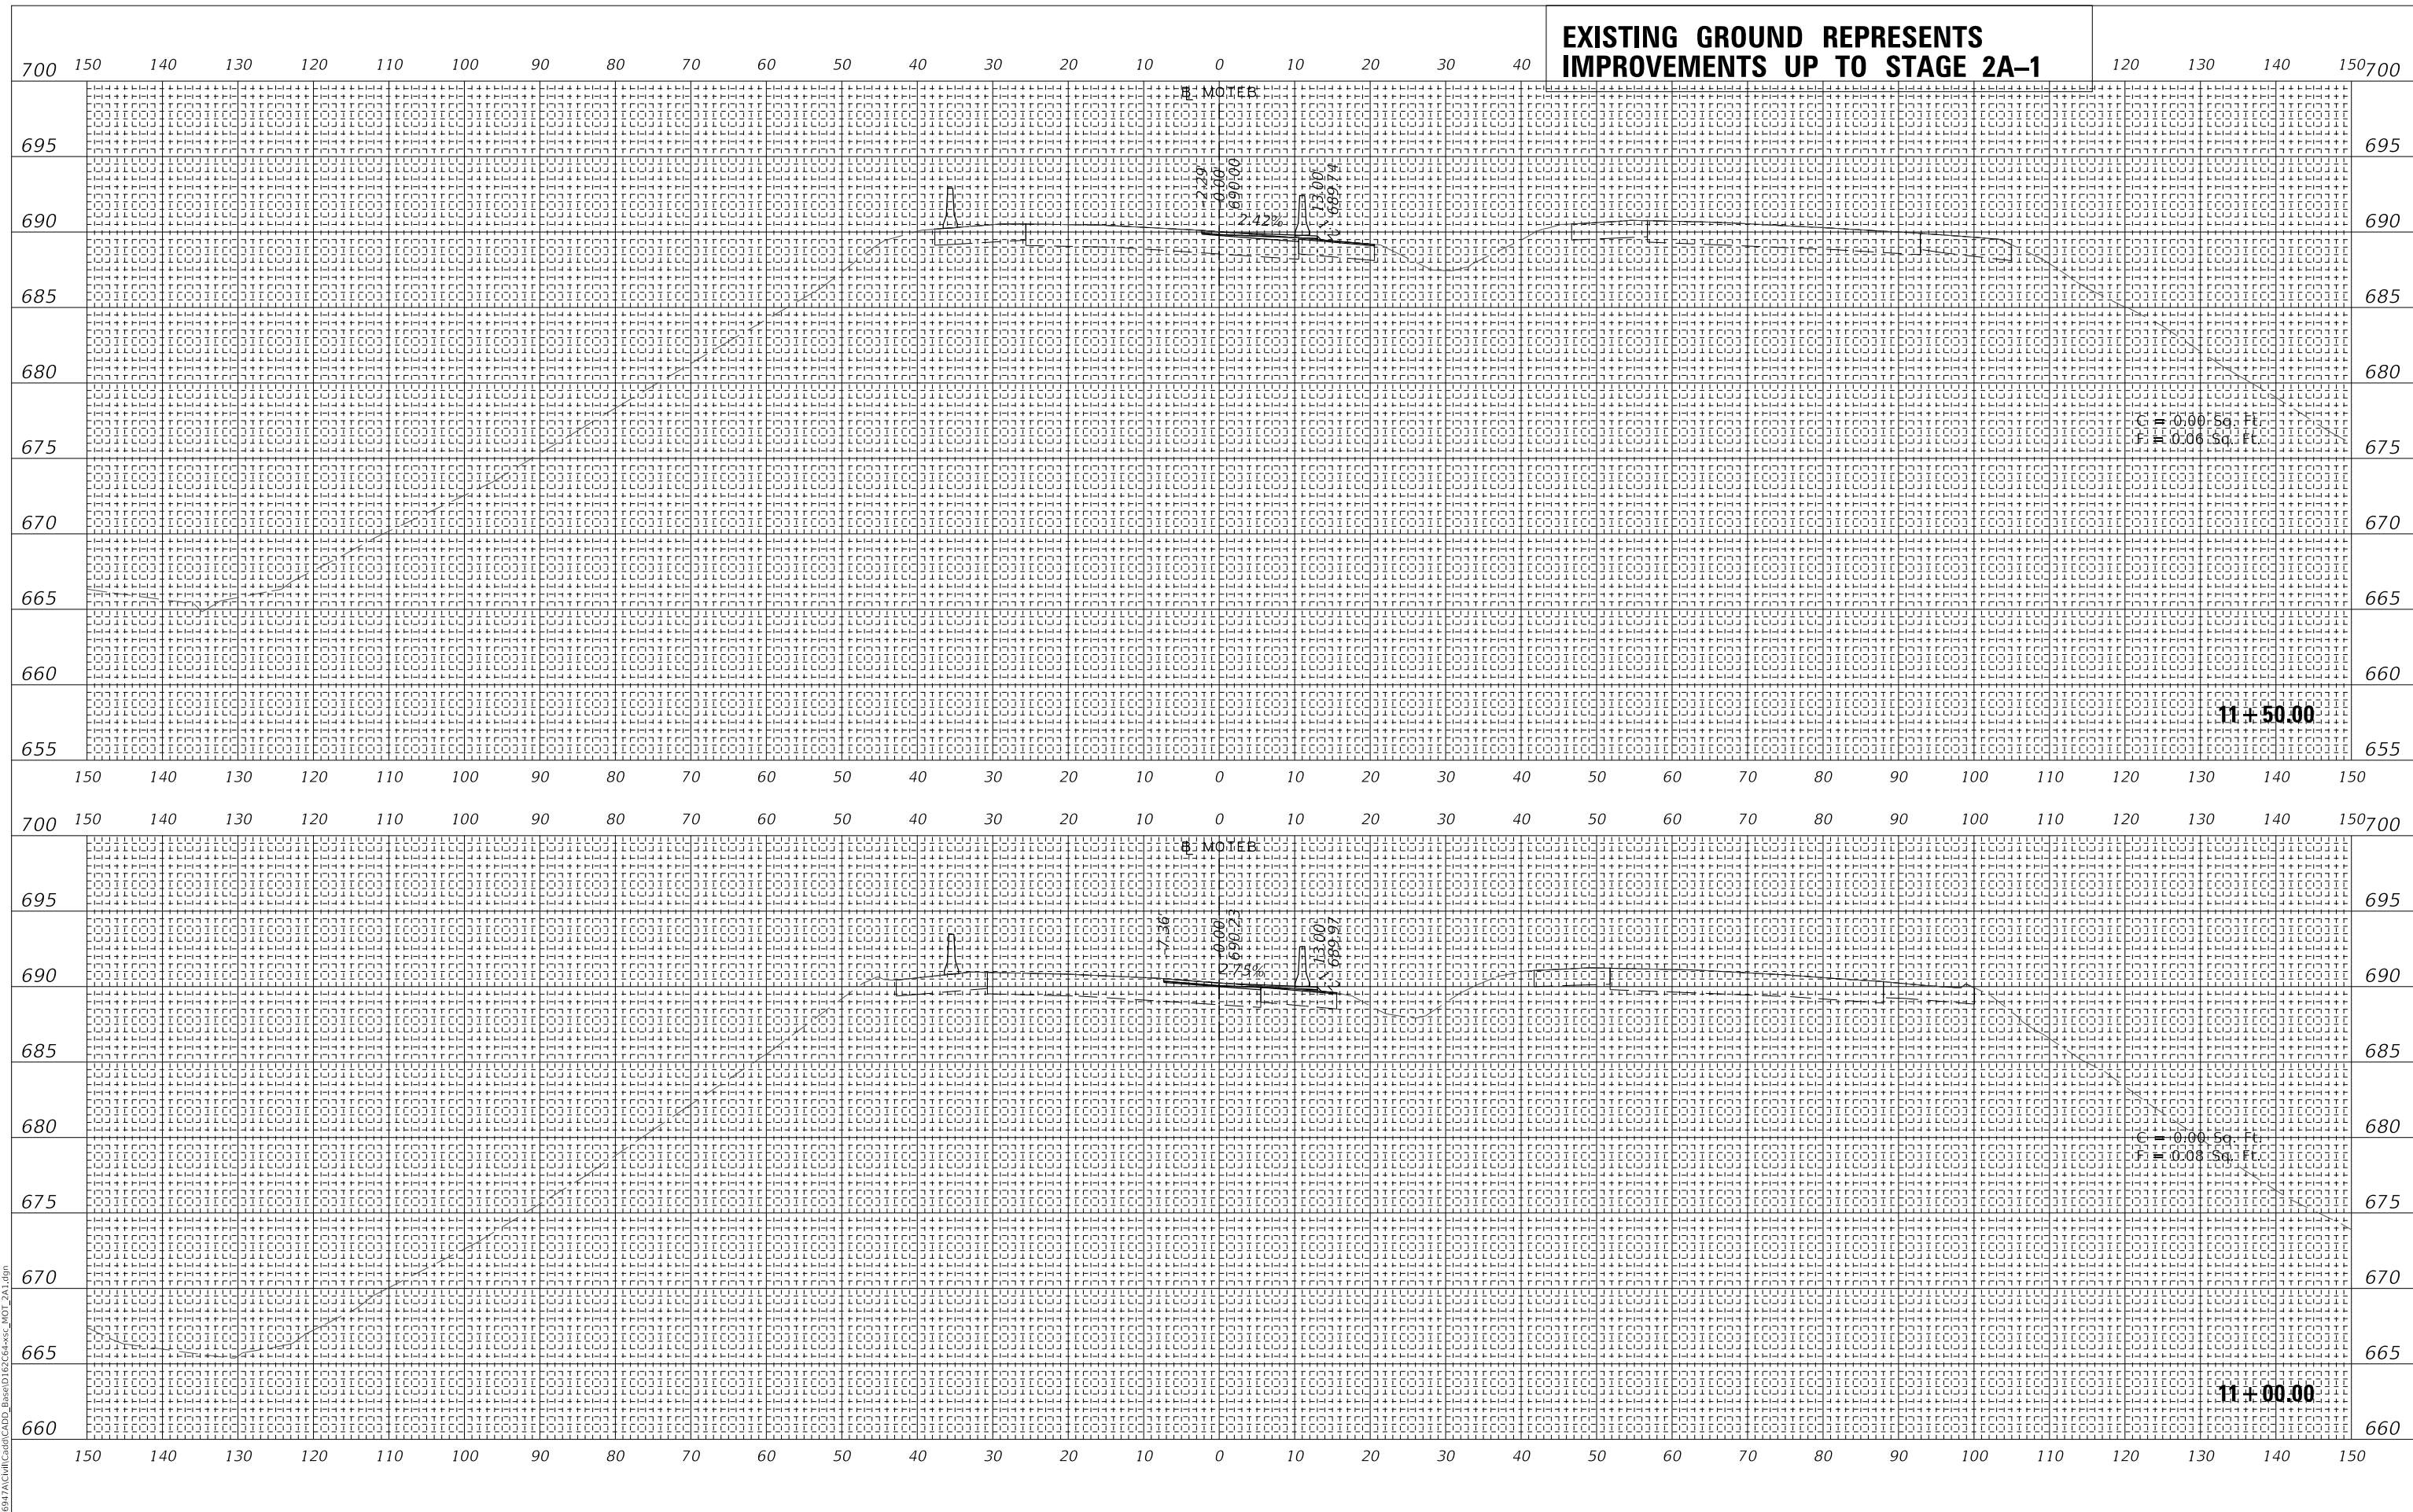

DATE	BY
FINAL SURVEYED	PLOTTED
NOTE BOOK	TEMPLATE
NO.	AREAS CHECKED

DATE	BY
ORIGINAL SURVEYED	PLOTTED
NOTE BOOK	TEMPLATE
NO.	AREAS CHECKED

MODEL: SHODELNAME5
FILE NAME: T:\16947AC\16947AC\CADD_Base\1157_C2A-1.dwg

wsp
WSP USA Inc.
30 N. LASALLE STREET
SUITE 400
CHICAGO, IL 60602
TEL: (312) 782-8150
FAX: (312) 782-1684

USER NAME = ahmedmm	DESIGNED - MMA	REVISED -
PLOT SCALE = 1"=10'	DRAWN - MMA	REVISED -
PLOT DATE = 01/25/2018	CHECKED - RPH	REVISED -
	DATE - 01/25/2018	REVISED -


**STATE OF ILLINOIS
DEPARTMENT OF TRANSPORTATION**

STAGE 2A-1 CROSS SECTIONS

SCALE: 1"=10' SHEET 51 OF 151 SHEETS STA. 11+00.00 TO STA. 11+50.00

F.A. RTE. 290	SECTION (22-1B-1B)	COUNTY DUPAGE	TOTAL SHEETS 402	SHEET NO. 302
ILLINOIS FED. AID PROJECT			CONTRACT NO. 62C24	

**EXISTING GROUND REPRESENTS
IMPROVEMENTS UP TO STAGE 2A-1**

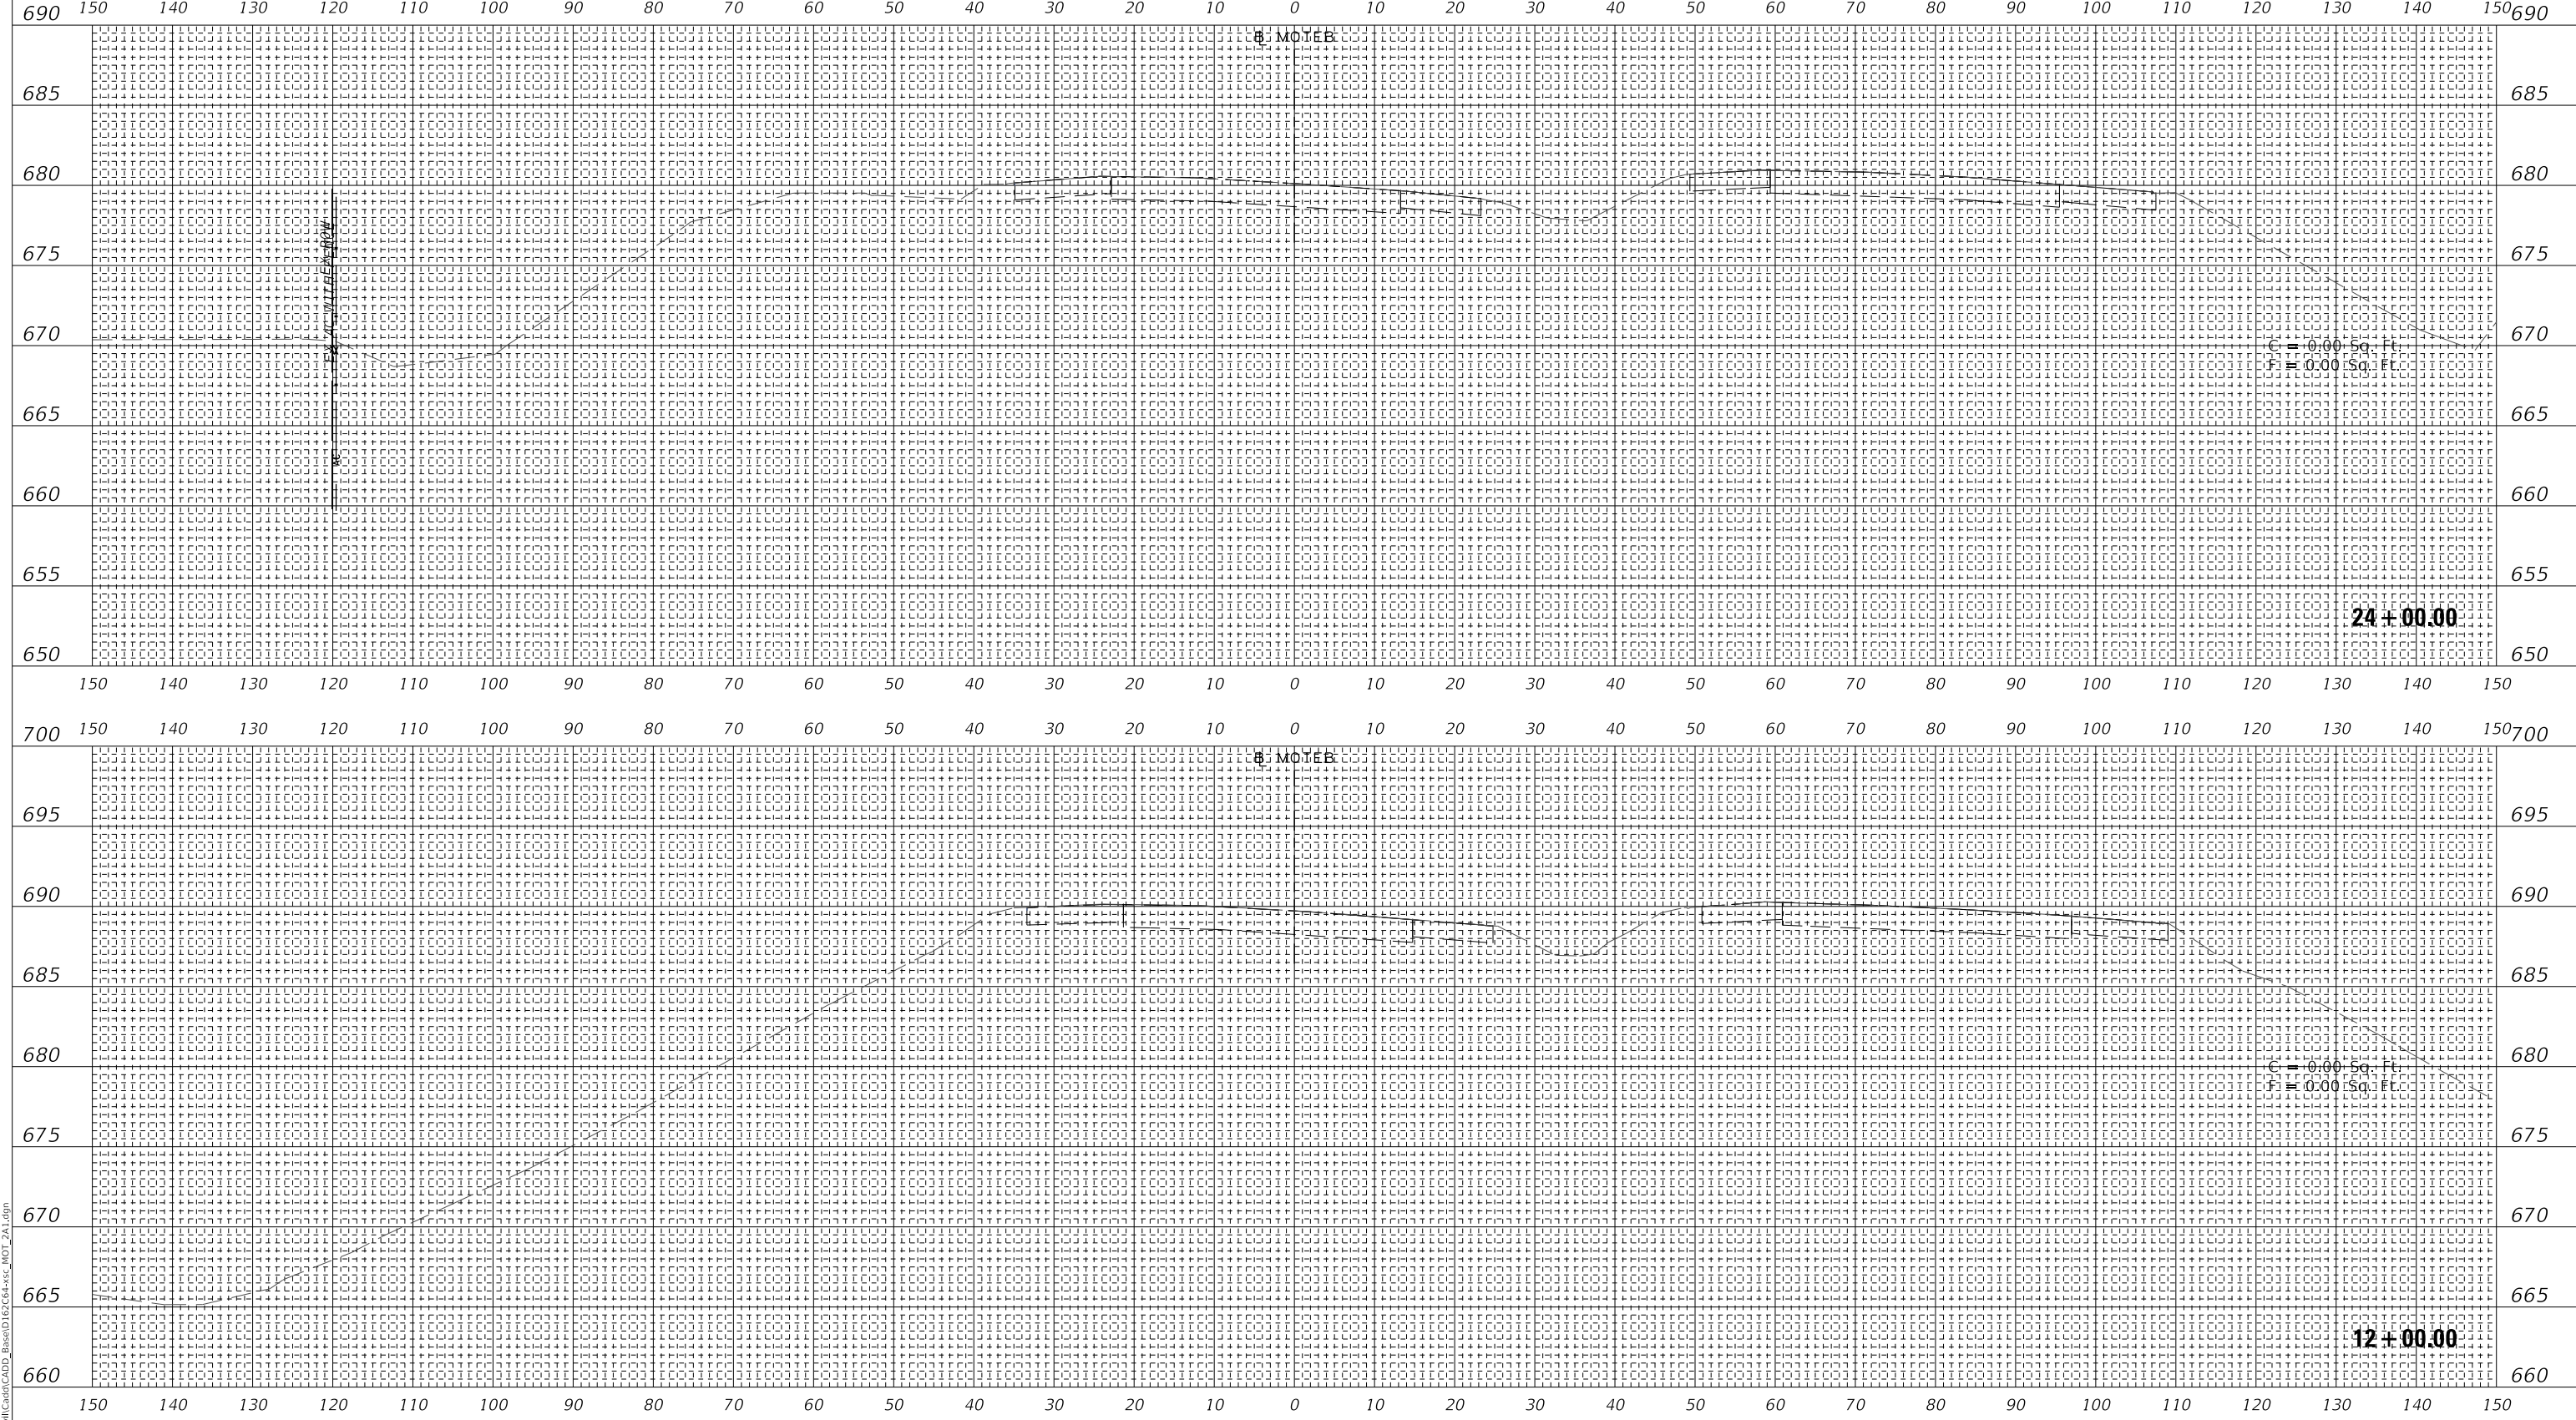

DATE	
BY	
FINAL SURVEY	SURVEYED
NOTE BOOK	PLOTTED
NO.	TEMPLATE
	AREAS CHECKED

DATE	
BY	
ORIGINAL SURVEY	SURVEYED
NOTE BOOK	PLOTTED
NO.	TEMPLATE
	AREAS CHECKED

MODEL: SHODELNAME5
FILE NAME: T:\16947AC\MI\CADD_Base\1652C4+5S_MOT_2A.dgn

WSP
WSP USA Inc.
30 N. LASALLE STREET
SUITE 400
CHICAGO, IL 60602
TEL: (312) 782-8150
FAX: (312) 782-1684

USER NAME = ahmedmm	DESIGNED - MMA	REVISED -
PLOT SCALE = 1"=10'	DRAWN - MMA	REVISED -
PLOT DATE = 01/25/2018	CHECKED - RPH	REVISED -
	DATE - 01/25/2018	REVISED -


**STATE OF ILLINOIS
DEPARTMENT OF TRANSPORTATION**

STAGE 2A-1 CROSS SECTIONS
SCALE: 1"=10'
SHEET 52 OF 151 SHEETS
STA. 12+00.00 TO STA. 24+00.00


F.A. RTE. 290	SECTION (22-1B-1B)	COUNTY DUPAGE	TOTAL SHEETS 402	SHEET NO. 303
ILLINOIS FED. AID PROJECT			CONTRACT NO. 62C24	

**EXISTING GROUND REPRESENTS
IMPROVEMENTS UP TO STAGE 2A-1**

DATE	
BY	
FINAL SURVEY	SURVEYED
NOTE BOOK	PLOTTED
NO.	TEMPLATE
	AREAS
	CHECKED

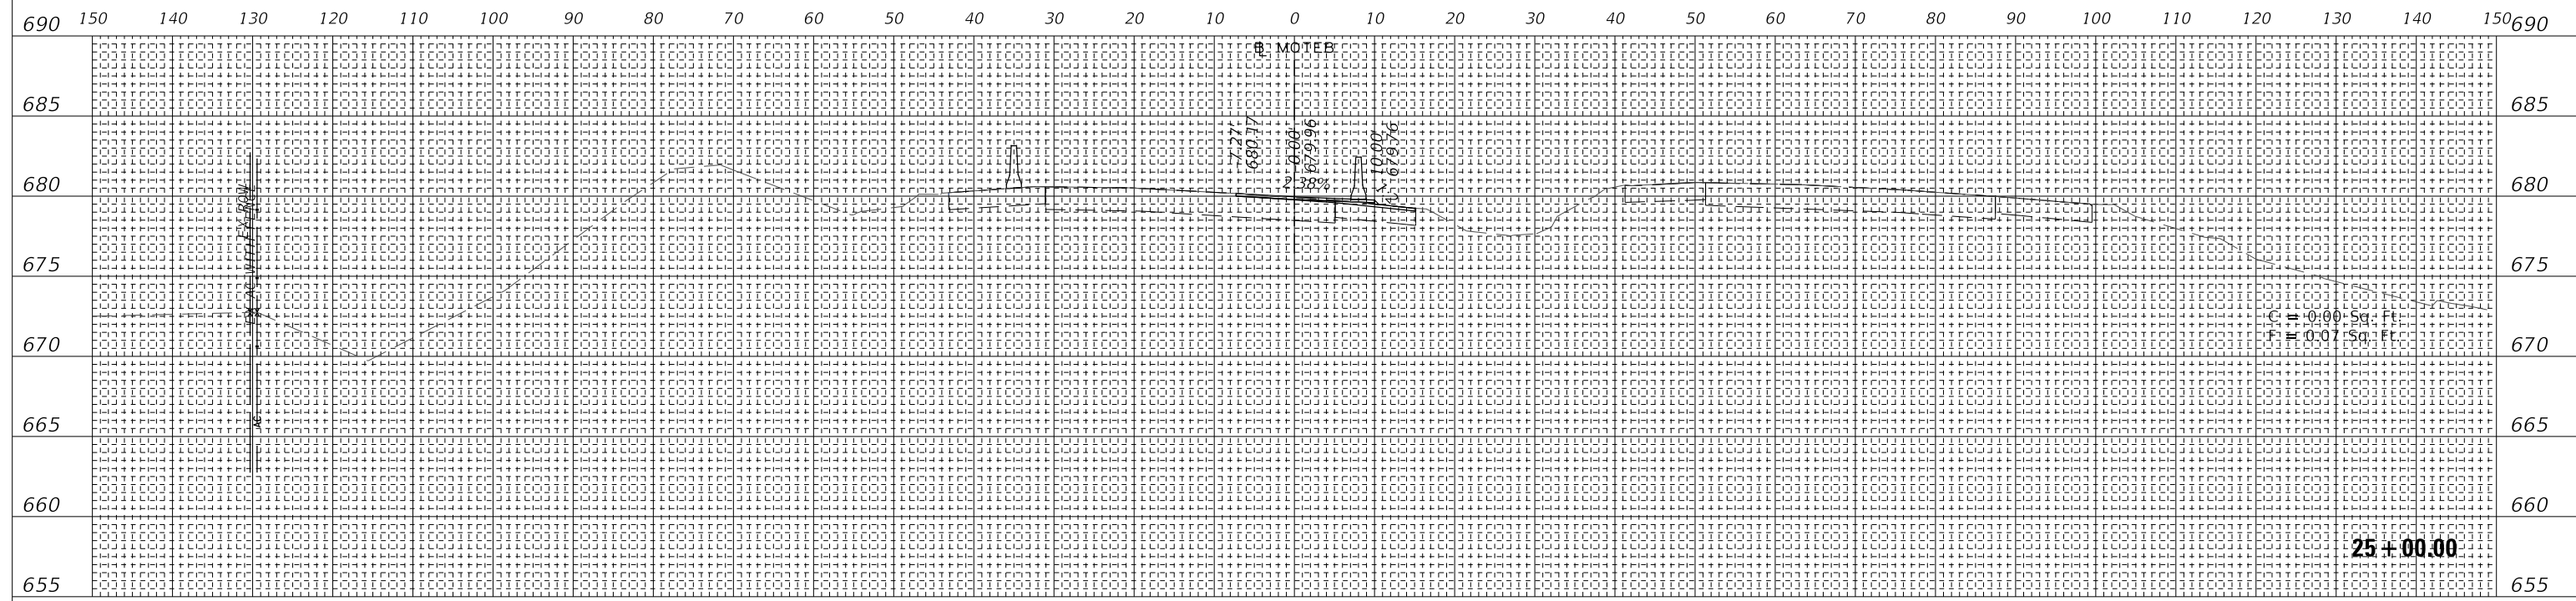

DATE	
BY	
ORIGINAL SURVEY	SURVEYED
NOTE BOOK	PLOTTED
NO.	TEMPLATE
	AREAS
	CHECKED

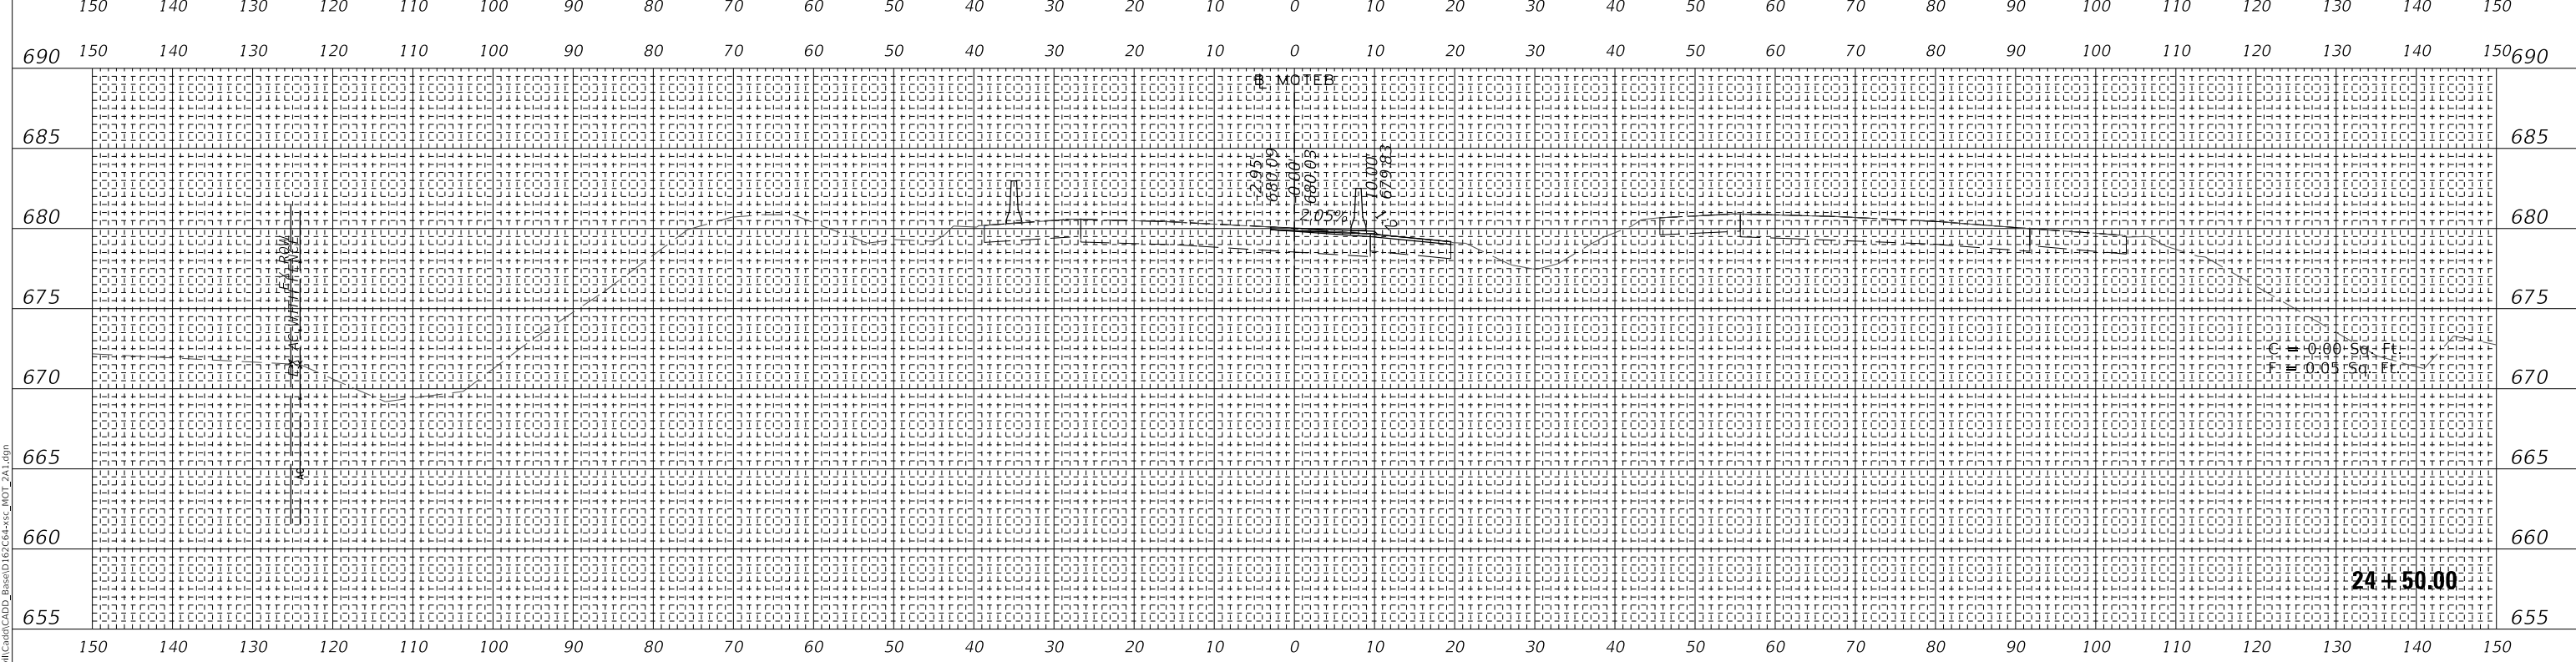

WSP USA Inc.
30 N. LASALLE STREET
SUITE 4000
CHICAGO, IL 60602
TEL: (312) 782-8150
FAX: (312) 782-1884

USER NAME	= ahmedmm
DESIGNED	- MMA
REVISIED	-
DRAWN	- MMA
REVISIED	-
PLOT SCALE	= 1"=10'
CHECKED	- RPH
REVISIED	-
PLOT DATE	= 01/25/2018
DATE	- 01/25/2018
REVISIED	-

**STATE OF ILLINOIS
DEPARTMENT OF TRANSPORTATION**


STAGE 2A-1 CROSS SECTIONS

SCALE: 1"=10' SHEET 53 OF 151 SHEETS STA. 24+50.00 TO STA. 25+00.00


F.A. RTE.	SECTION	COUNTY	TOTAL SHEETS	SHEET NO.
FAI 290	(22-1B-1B)	DUPAGE	402	304
ILLINOIS FED. AID PROJECT			CONTRACT NO. 62C24	

**EXISTING GROUND REPRESENTS
IMPROVEMENTS UP TO STAGE 2A-1**

DATE	BY
FINAL SURVEY	SURVEYED
NOTE BOOK	PLOTTED
NO.	TEMPLATE
	AREAS
	CHECKED

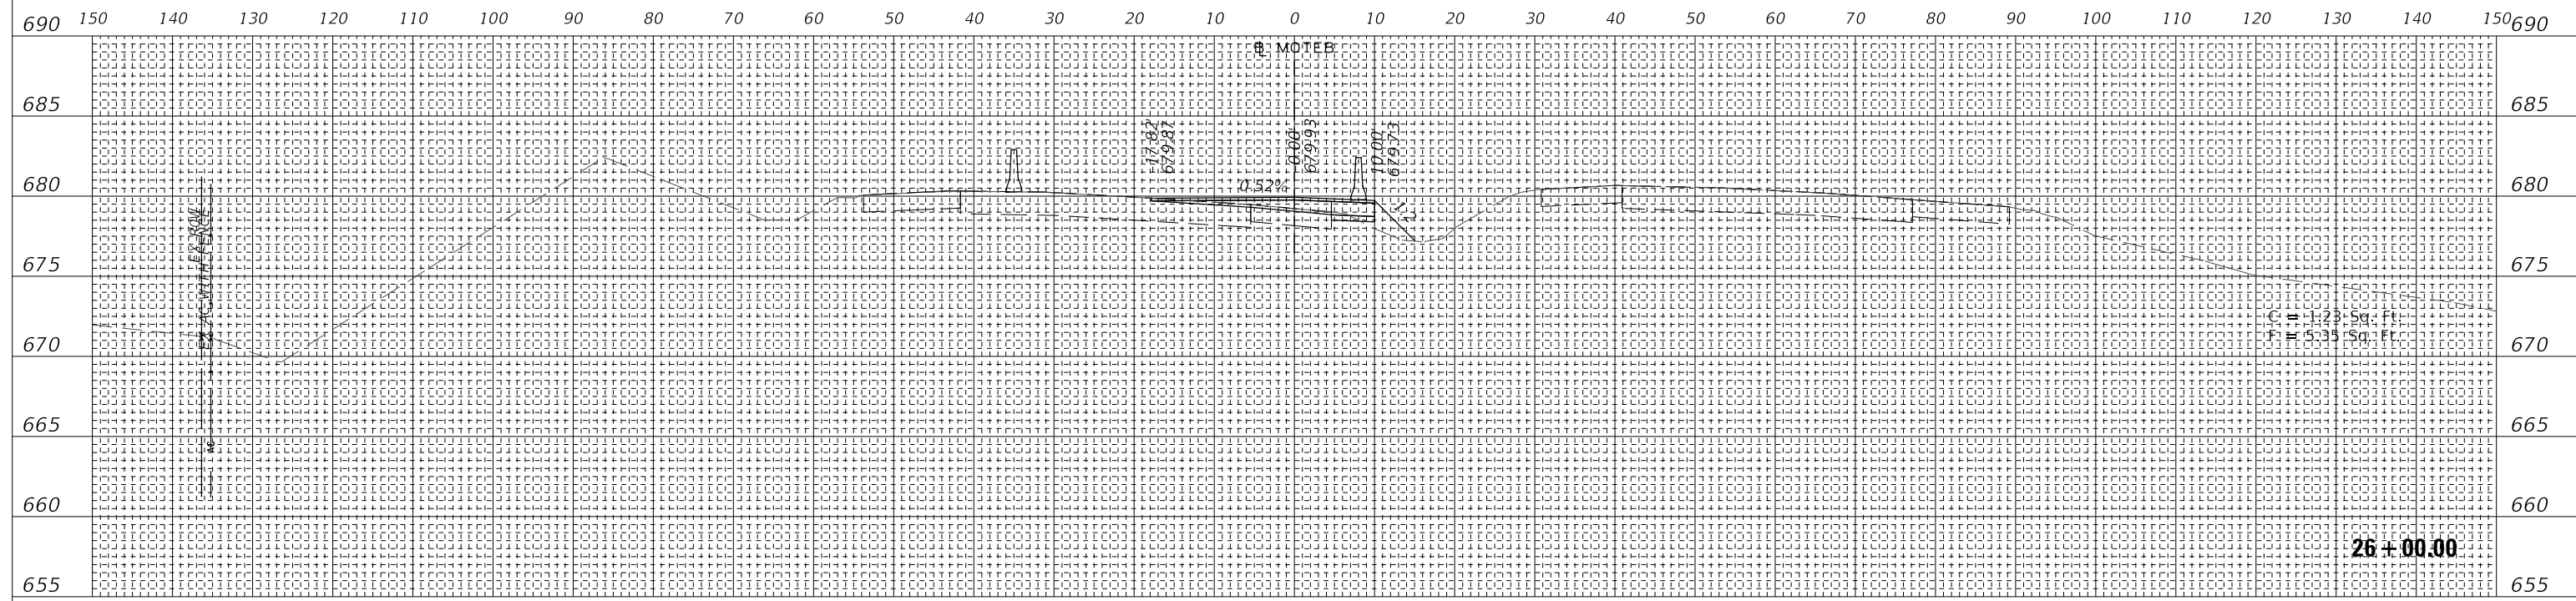

DATE	BY
ORIGINAL SURVEY	SURVEYED
NOTE BOOK	PLOTTED
NO.	TEMPLATE
	AREAS
	CHECKED

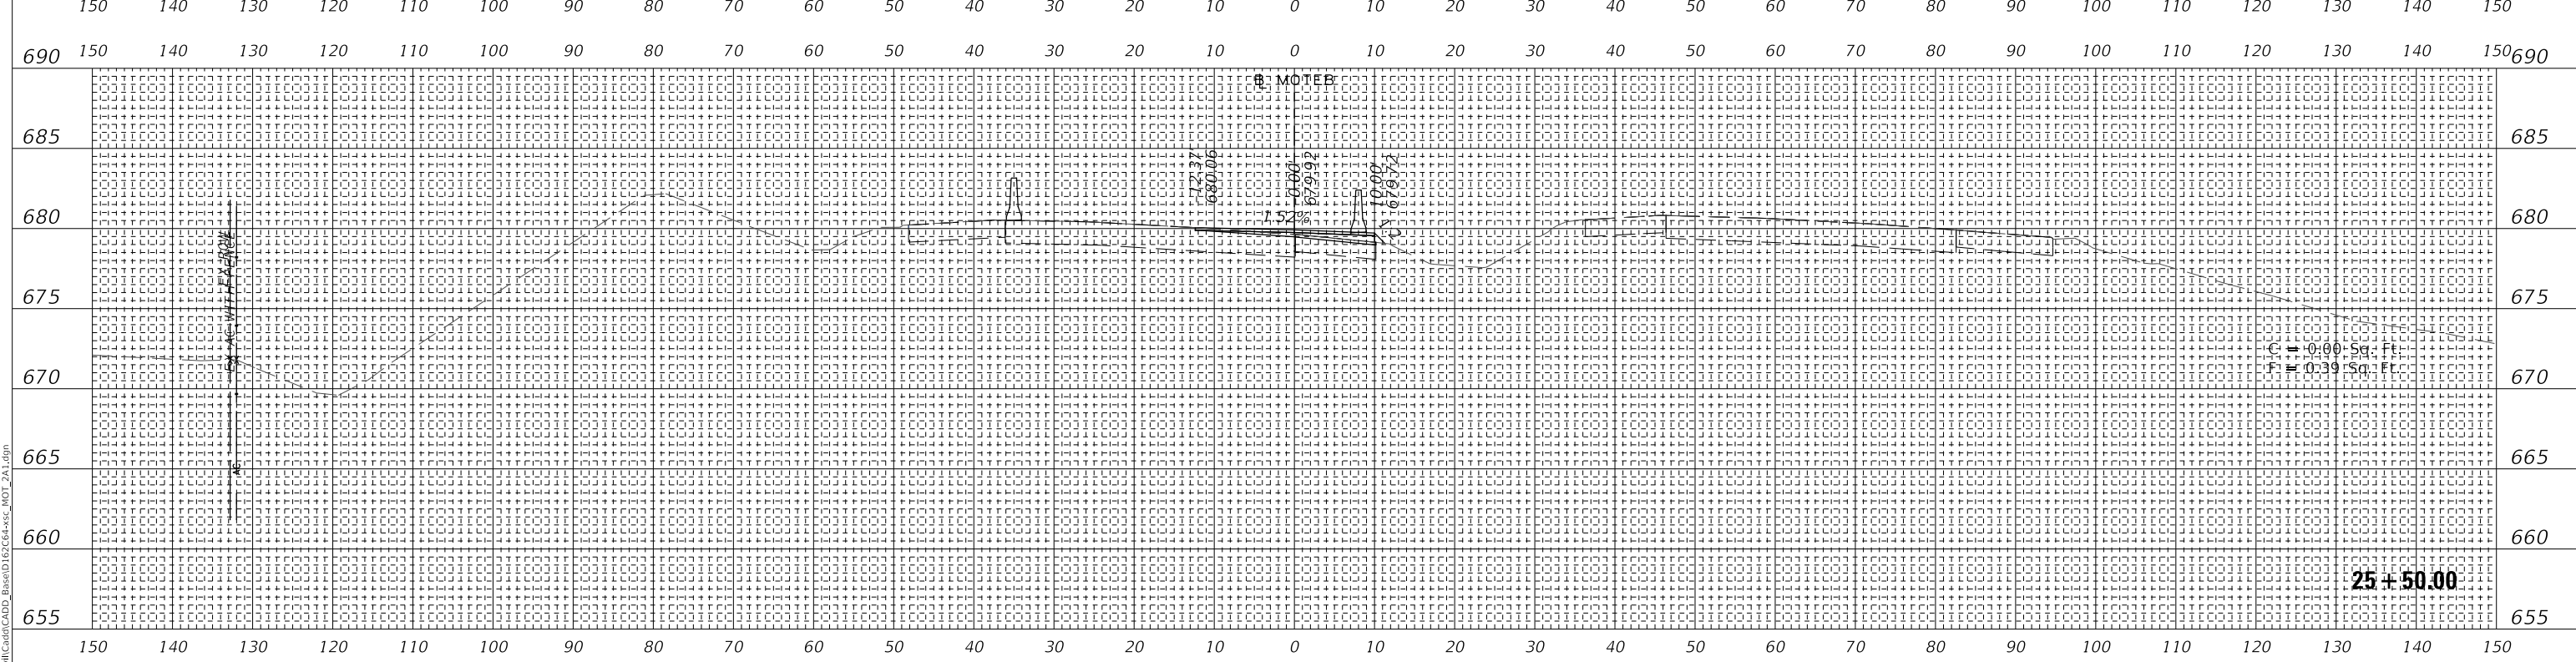

MODEL: SHODELNAME5
FILE NAME: T:\1897AC\MI\CADD_Base\167C64+55C_MOT_2A.dgn

wsp
WSP USA Inc.
30 N. LASALLE STREET
SUITE 4000
CHICAGO, IL 60602
TEL: (312) 782-8150
FAX: (312) 782-1884

USER NAME = ahmedmm	DESIGNED - MMA	REVISED -
PLOT SCALE = 1"=10'	DRAWN - MMA	REVISED -
PLOT DATE = 01/25/2018	CHECKED - RPH	REVISED -
	DATE - 01/25/2018	REVISED -

**STATE OF ILLINOIS
DEPARTMENT OF TRANSPORTATION**


SCALE: 1"=10'	SHEET 54 OF 151 SHEETS	STA. 25+50.00 TO STA. 26+00.00
---------------	------------------------	--------------------------------

STAGE 2A-1 CROSS SECTIONS


F.A. RTE. 290	SECTION (22-1B-1B)	COUNTY DUPAGE	TOTAL SHEETS 402	SHEET NO. 305
ILLINOIS FED. AID PROJECT			CONTRACT NO. 62C24	

**EXISTING GROUND REPRESENTS
IMPROVEMENTS UP TO STAGE 2A-1**

FINAL SURVEY	SURVEYED	DATE
NOTE BOOK	PLOTTED	
NO.	TEMPLATE	
	AREAS CHECKED	

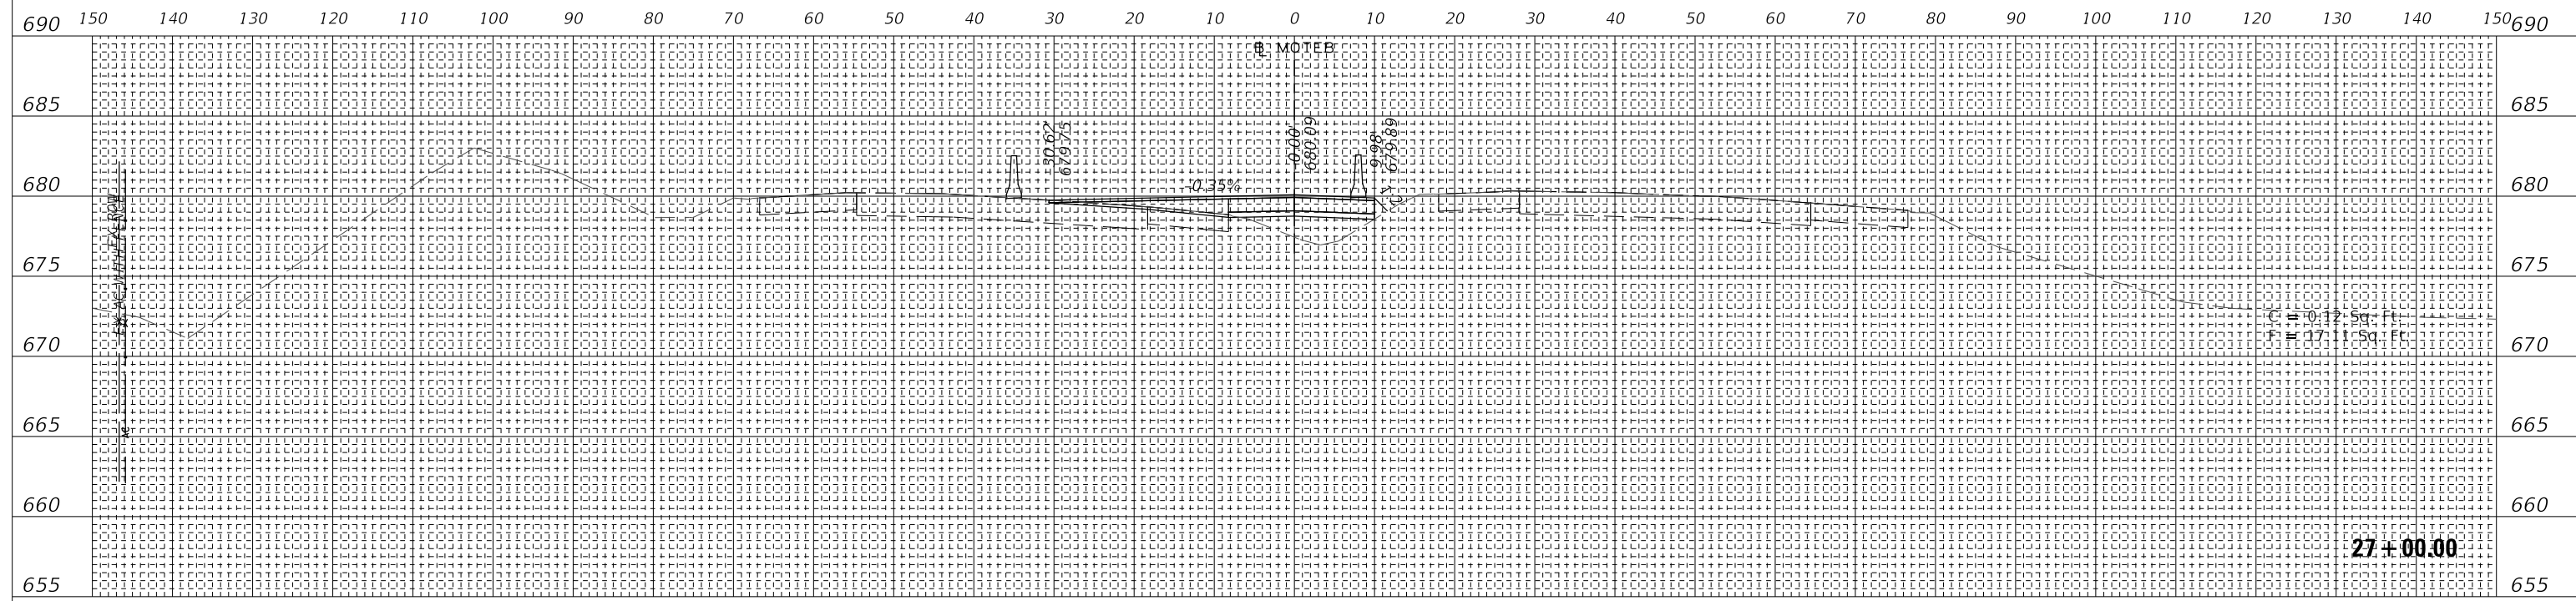

ORIGINAL SURVEY	SURVEYED	DATE
NOTE BOOK	PLOTTED	
NO.	TEMPLATE	
	AREAS CHECKED	

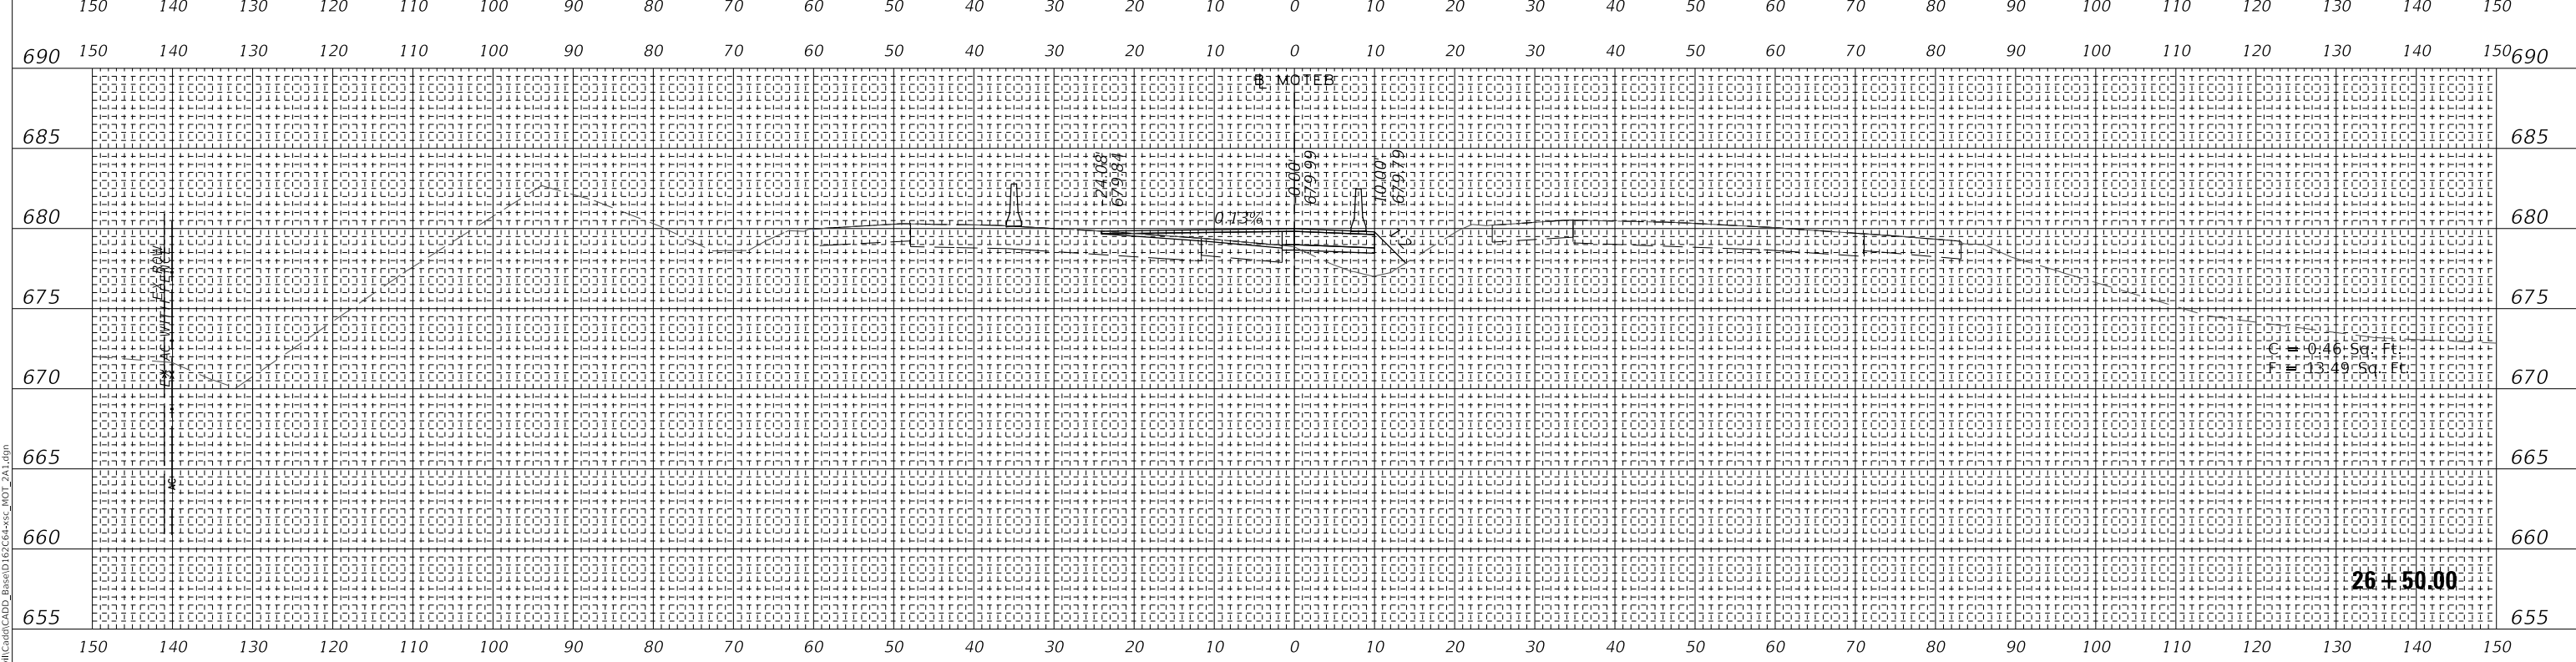

MODEL: SHODELNAME5
FILE NAME: T:\16947AC\MI\CADD_Base\167C04+SSC_MOT_2A.dgn



USER NAME = ahmedmm	DESIGNED - MMA	REVISED -
PLOT SCALE = 1"=10'	DRAWN - MMA	REVISED -
PLOT DATE = 01/25/2018	CHECKED - RPH	REVISED -
	DATE - 01/25/2018	REVISED -

**STATE OF ILLINOIS
DEPARTMENT OF TRANSPORTATION**

STAGE 2A-1 CROSS SECTIONS


SCALE: 1"=10' SHEET 55 OF 151 SHEETS STA. 26+50.00 TO STA. 27+00.00

F.A. RTE. 290	SECTION (22-1B-1B)	COUNTY DUPAGE	TOTAL SHEETS 402	SHEET NO. 306
ILLINOIS FED. AID PROJECT			CONTRACT NO. 62C24	

**EXISTING GROUND REPRESENTS
IMPROVEMENTS UP TO STAGE 2A-1**

DATE	
BY	
FINAL SURVEY	
NOTED	
PLOTTED	
TEMPLATE	
NO. BOOK	
AREAS CHECKED	
NO.	

DATE	
BY	
ORIGINAL SURVEY	
NOTED	
PLOTTED	
TEMPLATE	
NO. BOOK	
AREAS CHECKED	
NO.	

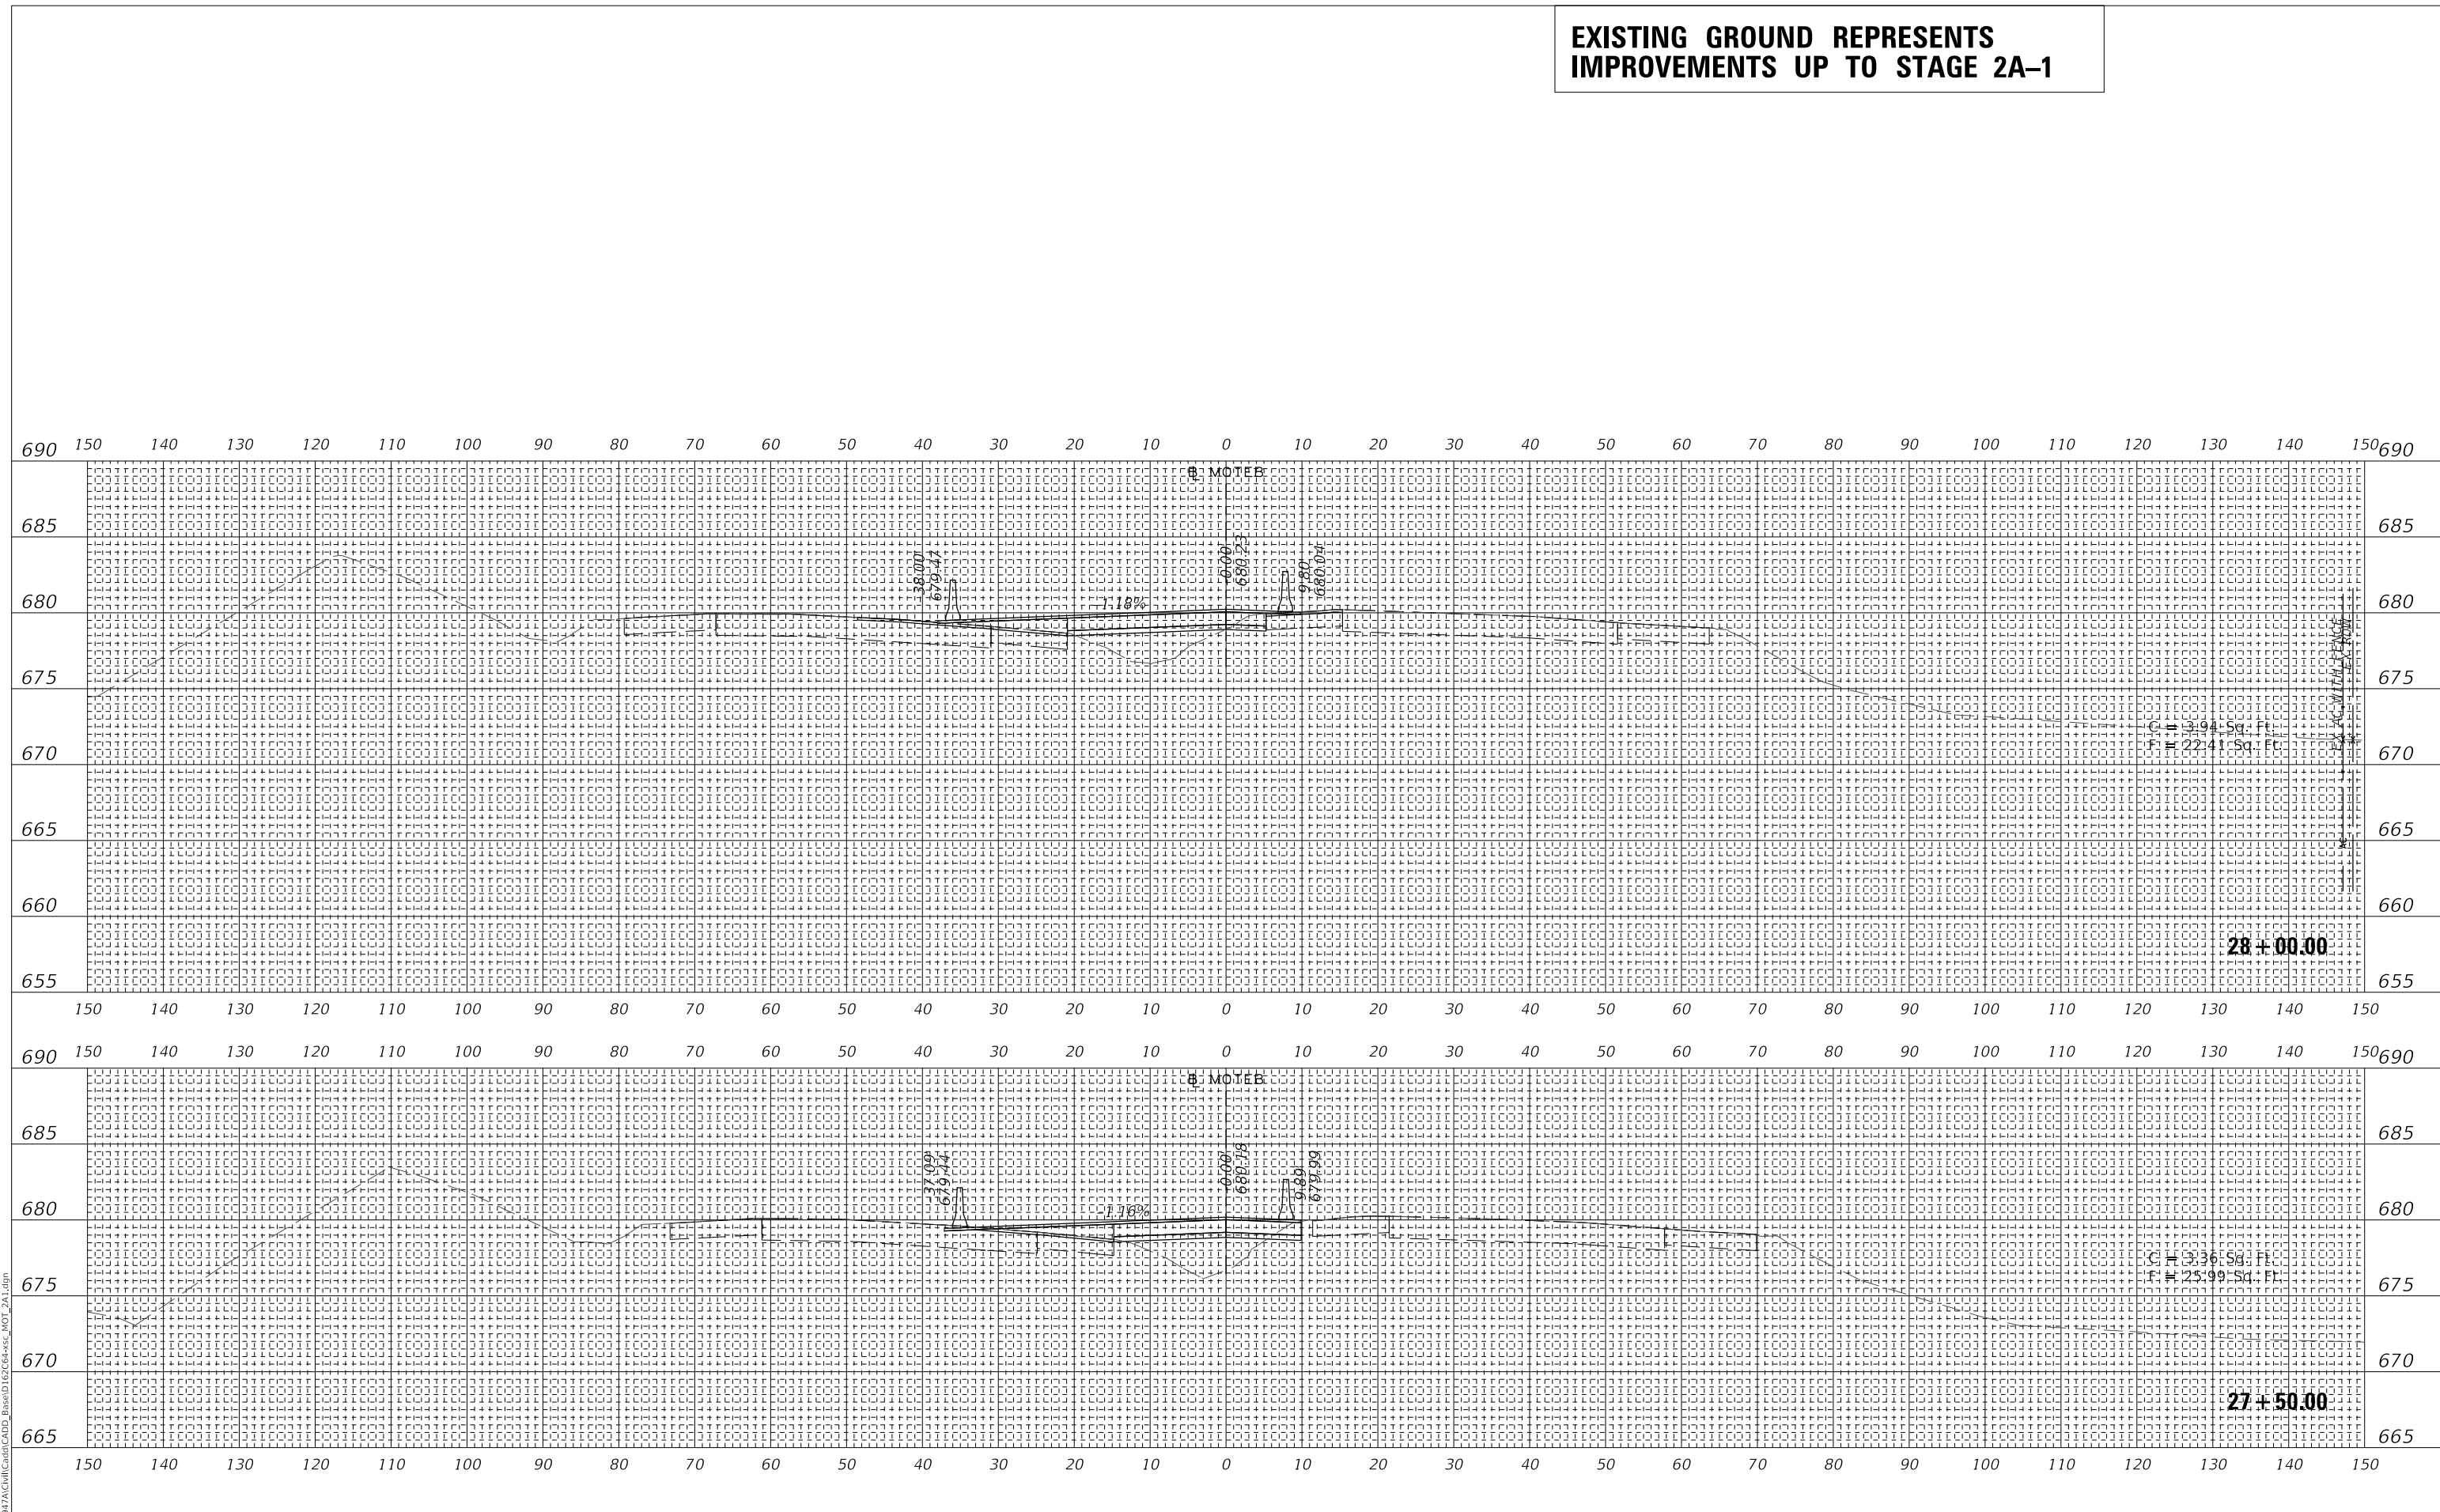

MODEL: SHODELNAME5
FILE NAME: T:\169742\CADD\CADD_Base\1657C04+55C_MOT_2A.dgn



WSP USA Inc.
30 N. LASALLE STREET
SUITE 4000
CHICAGO, IL 60602
TEL: (312) 782-8150
FAX: (312) 782-1884

USER NAME	= ahmedmm	DESIGNED -	MMA	REVISED -	
		DRAWN -	MMA	REVISED -	
PLOT SCALE	= 1"=10'	CHECKED -	RPH	REVISED -	
PLOT DATE	= 01/25/2018	DATE	= 01/25/2018	REVISED -	

**STATE OF ILLINOIS
DEPARTMENT OF TRANSPORTATION**


STAGE 2A-1 CROSS SECTIONS

SCALE: 1"=10' SHEET 56 OF 151 SHEETS STA. 27+50.00 TO STA. 28+00.00


F.A. RTE.	SECTION	COUNTY	TOTAL SHEETS	SHEET NO.
FAT 290	(22-1B-1)B	DUPAGE	402	307
ILLINOIS FED. AID PROJECT			CONTRACT NO. 62C24	

**EXISTING GROUND REPRESENTS
IMPROVEMENTS UP TO STAGE 2A-1**

DATE	BY	FINAL SURVEY	SURVEYED	PLOTTED	TEMPLATE	AREAS CHECKED
		NO. _____	NO. _____	NO. _____	NO. _____	NO. _____

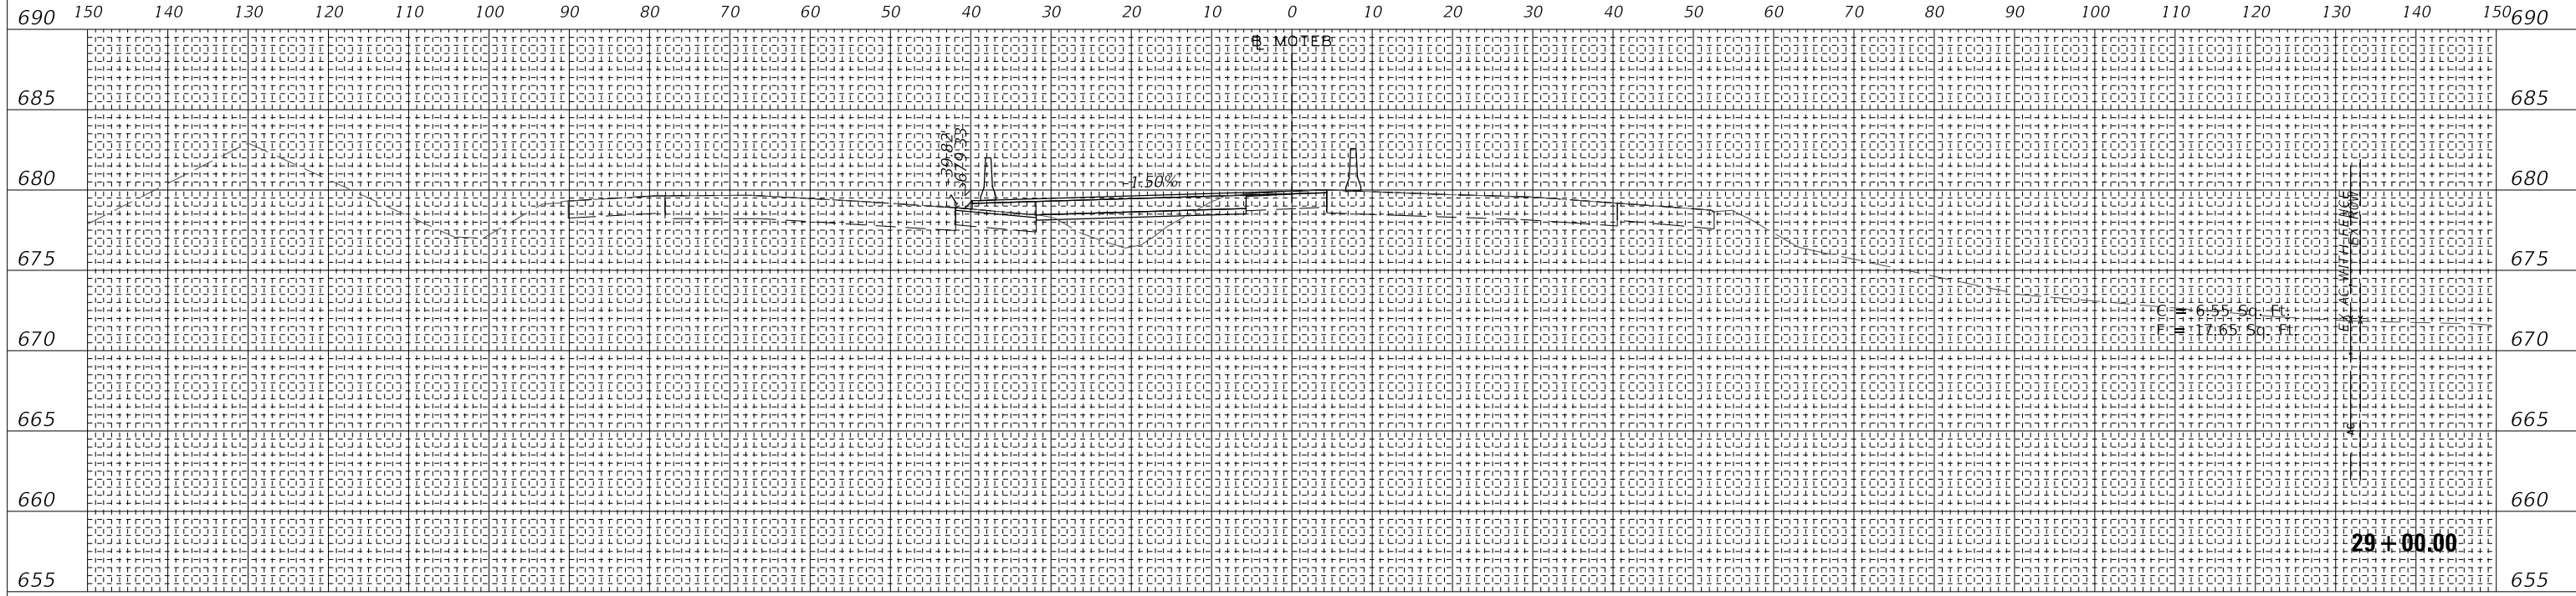

DATE	BY	ORIGINAL SURVEY	SURVEYED	PLOTTED	TEMPLATE	AREAS CHECKED
		NO. _____	NO. _____	NO. _____	NO. _____	NO. _____

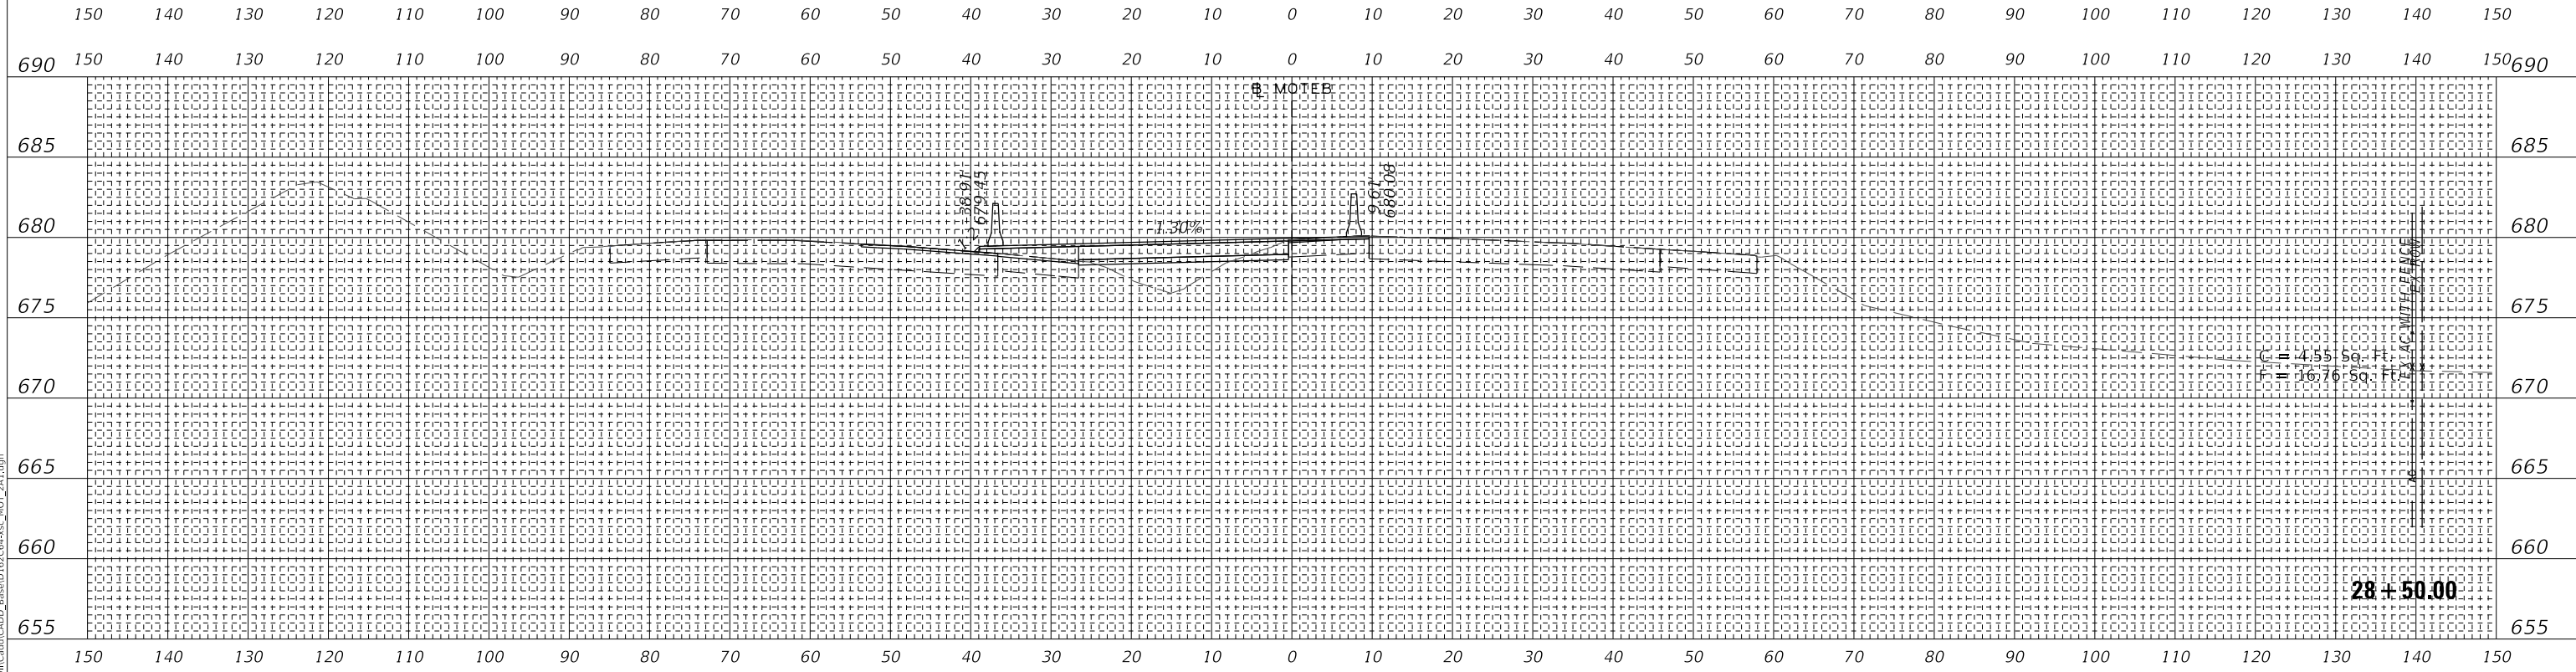

MODEL: SHODELNAME5
FILE NAME: T:\1897AC\1897AC\CADD_Base\1897AC+SSC_MOT_2A.dwg



USER NAME = ahmedmm	DESIGNED - MMA	REVISED -
PLOT SCALE = 1"=10'	DRAWN - MMA	REVISED -
PLOT DATE = 01/25/2018	CHECKED - RPH	REVISED -
	DATE - 01/25/2018	REVISED -

**STATE OF ILLINOIS
DEPARTMENT OF TRANSPORTATION**


STAGE 2A-1 CROSS SECTIONS

SCALE: 1"=10' SHEET 57 OF 151 SHEETS STA. 28+50.00 TO STA. 29+00.00


F.A. RTE. 290	SECTION (22-1B-1B)	COUNTY DUPAGE	TOTAL SHEETS 402	SHEET NO. 308
CONTRACT NO. 62C24			ILLINOIS FED. AID PROJECT	

**EXISTING GROUND REPRESENTS
IMPROVEMENTS UP TO STAGE 2A-1**

DATE	
BY	
FINAL SURVEY	SURVEYED
NOTE BOOK	PLOTTED
NO.	TEMPLATE
	AREAS
	CHECKED

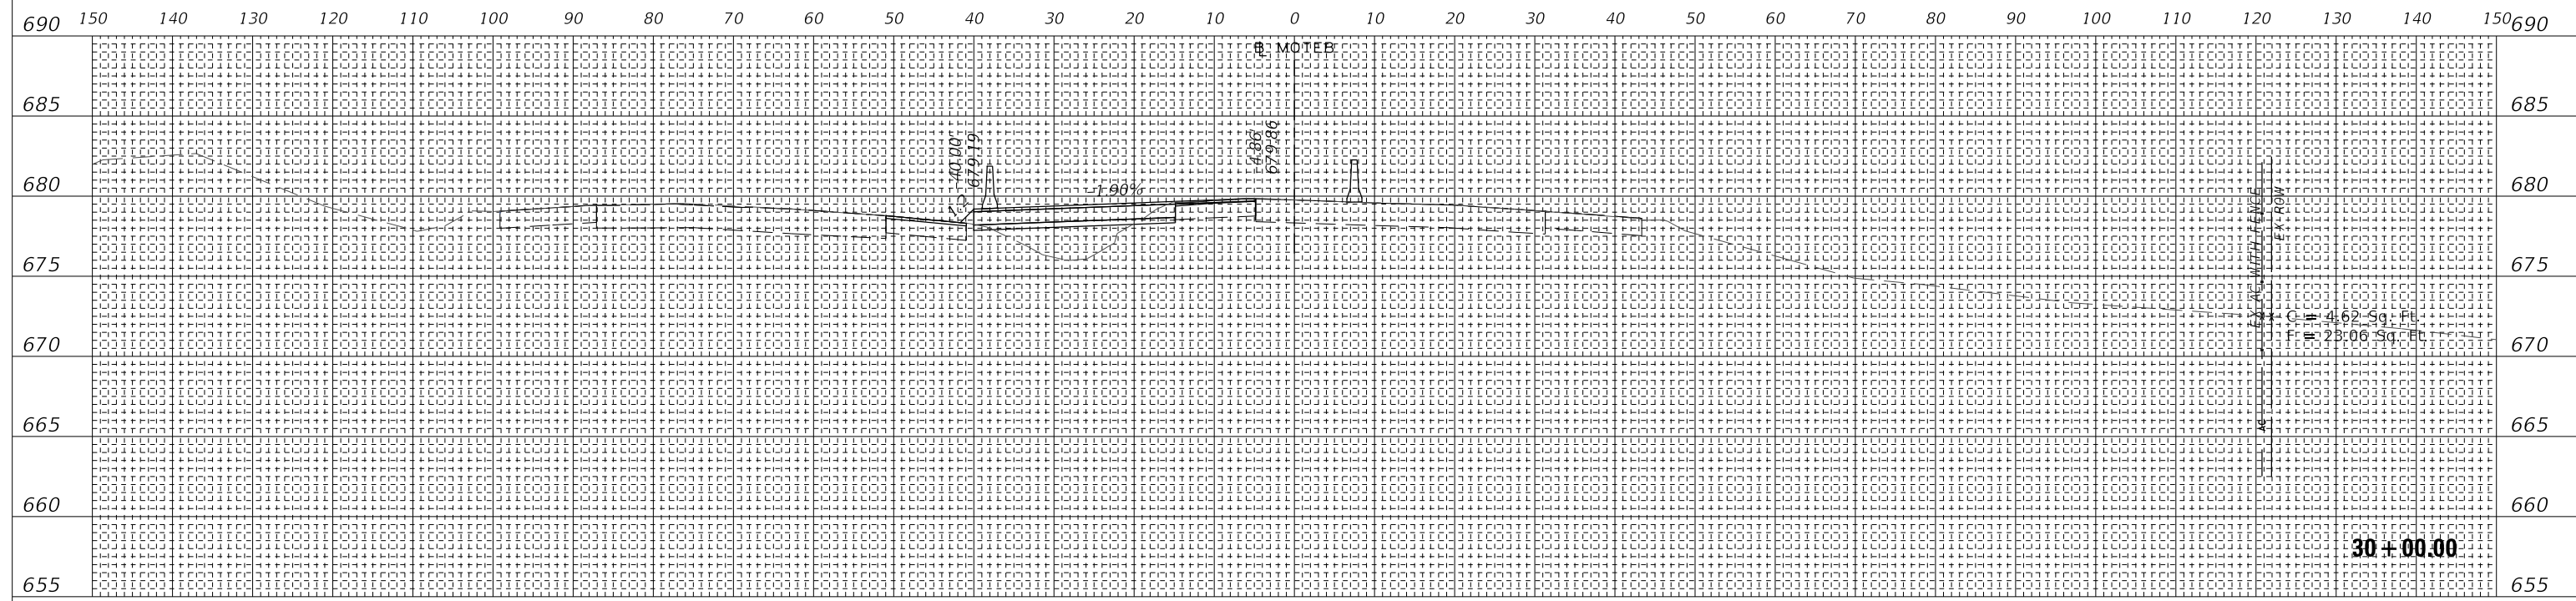

DATE	
BY	
ORIGINAL SURVEY	SURVEYED
NOTE BOOK	PLOTTED
NO.	TEMPLATE
	AREAS
	CHECKED

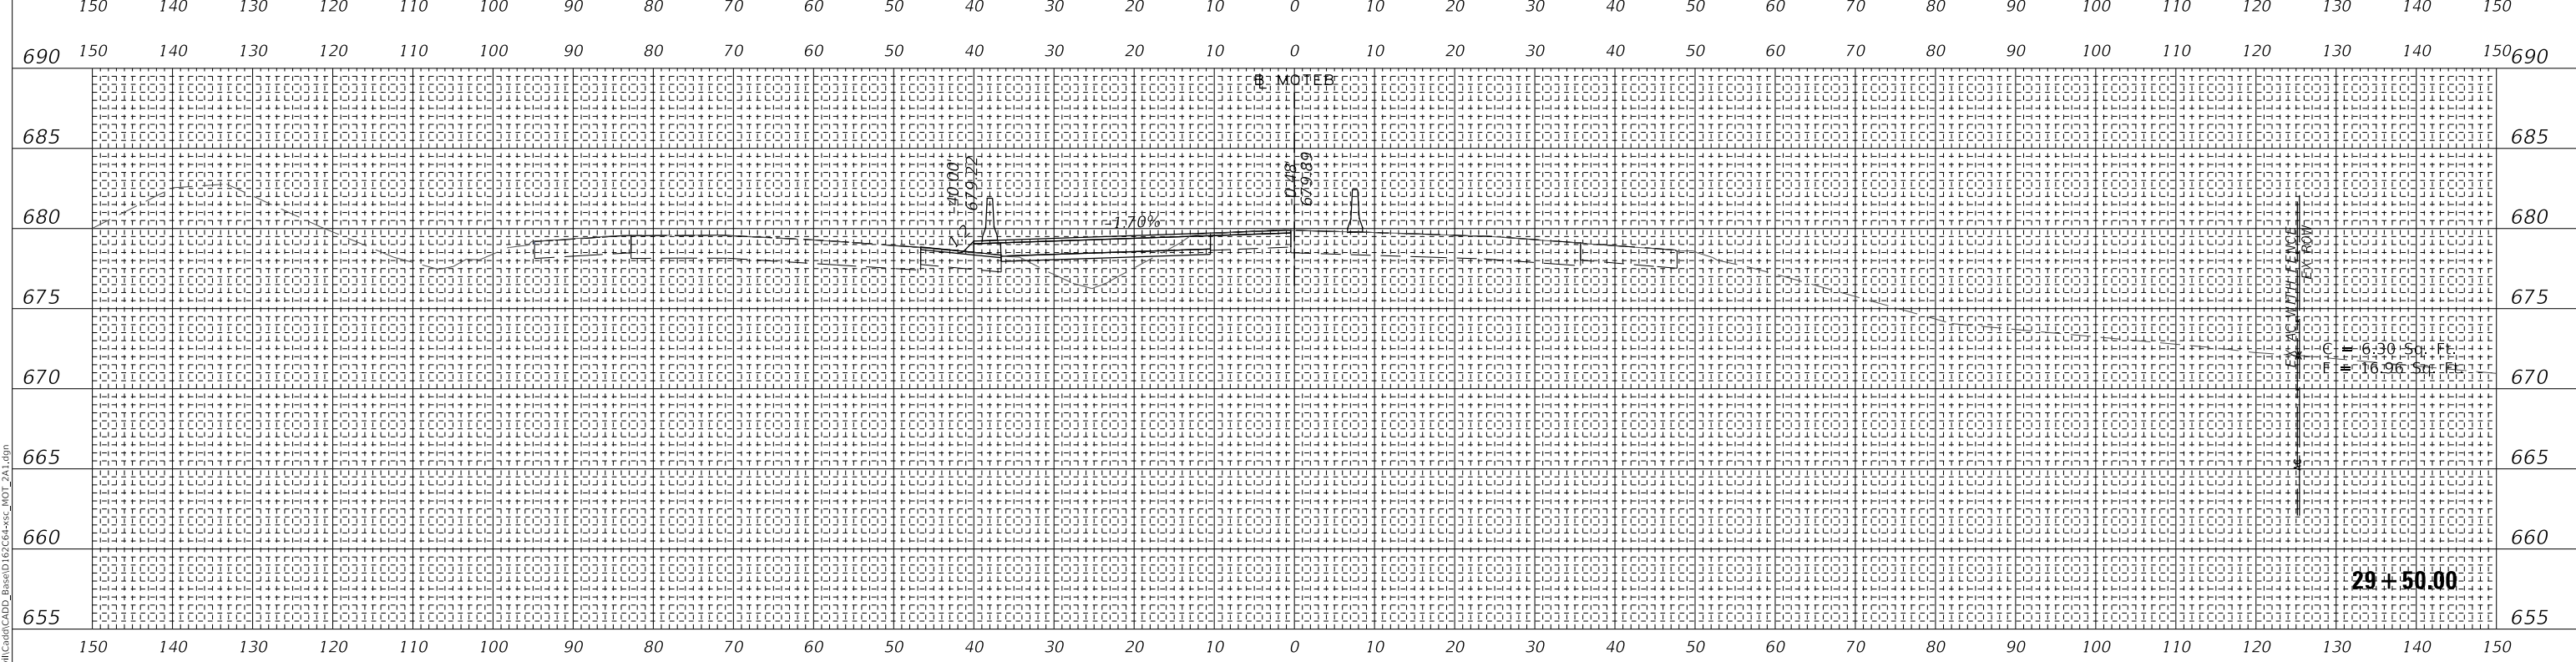

MODEL: SHODELNAME5
FILE NAME: T:\16947AC\16947AC\CADD_Base\16947AC+SSC_MOT_2A.dgn

wsp
WSP USA Inc.
30 N. LASALLE STREET
SUITE 4000
CHICAGO, IL 60602
TEL: (312) 782-8150
FAX: (312) 782-1684

USER NAME =	ahmedmm
DESIGNED -	MMA
REVISD -	
DRAWN -	MMA
REVISD -	
PLOT SCALE =	1"=10'
CHECKED -	RPH
REVISD -	
PLOT DATE =	01/25/2018
DATE -	01/25/2018
REVISD -	

**STATE OF ILLINOIS
DEPARTMENT OF TRANSPORTATION**


STAGE 2A-1 CROSS SECTIONS

SCALE: 1"=10' SHEET 58 OF 151 SHEETS STA. 29+50.00 TO STA. 30+00.00


F.A. RTE.	SECTION	COUNTY	TOTAL SHEETS	SHEET NO.
FAI 290	(22-1B-1)B	DUPAGE	402	309
ILLINOIS FED. AID PROJECT			CONTRACT NO. 62C24	

**EXISTING GROUND REPRESENTS
IMPROVEMENTS UP TO STAGE 2A-1**

DATE	BY	FINAL SURVEY	SURVEYED	PLOTTED	TEMPLATE	AREAS CHECKED
		NO. _____	NO. _____	NO. _____	NO. _____	NO. _____

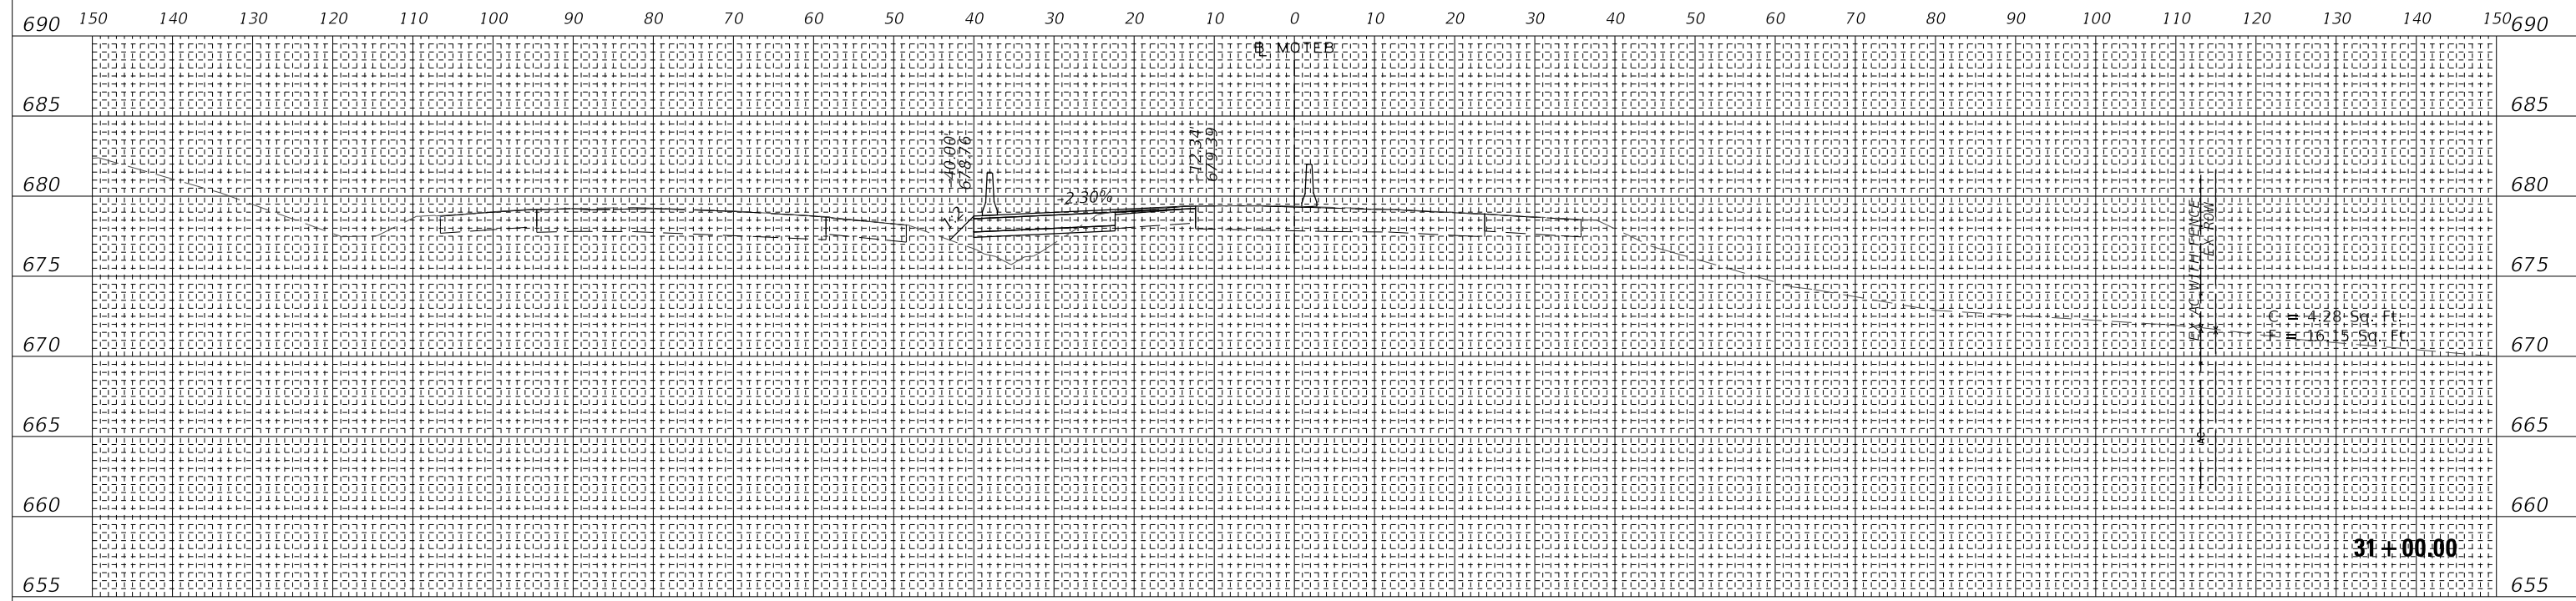

DATE	BY	ORIGINAL SURVEY	SURVEYED	PLOTTED	TEMPLATE	AREAS CHECKED
		NO. _____	NO. _____	NO. _____	NO. _____	NO. _____

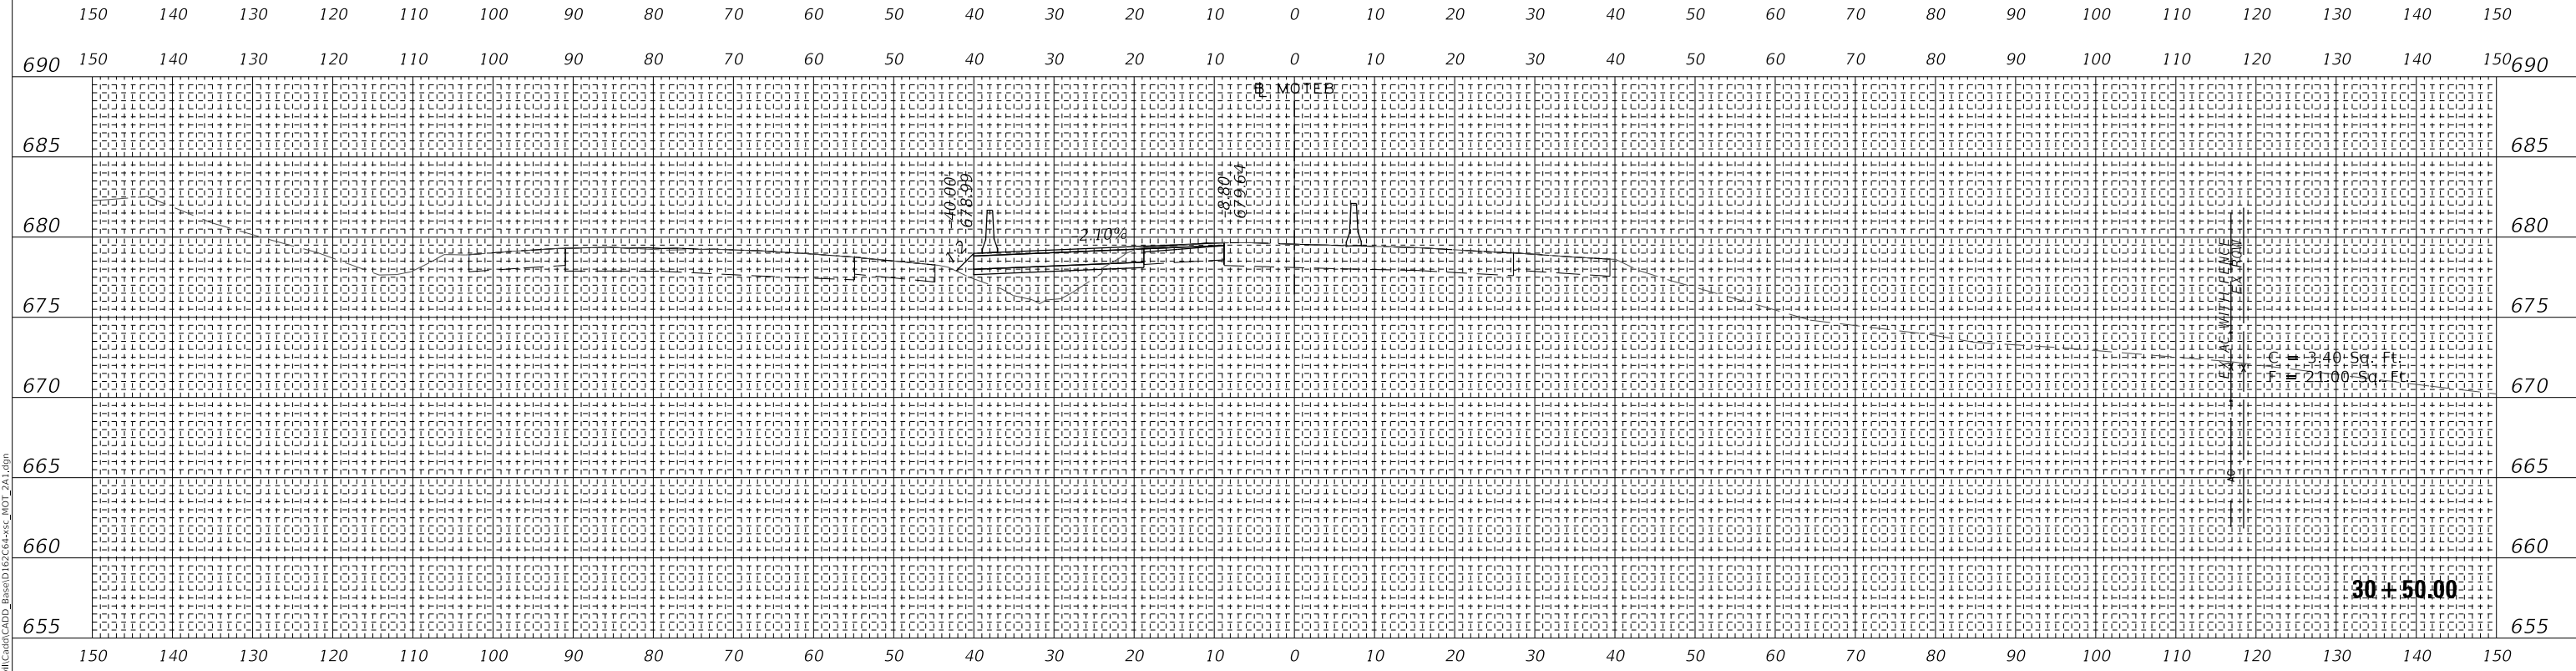

MODEL: SHODELNAME5
FILE NAME: T:\1897AC\MI\CADD_Base\1657C64+55C_MOT_2A.dwg
WSP USA Inc.
30 N. LASALLE STREET
SUITE 4000
CHICAGO, IL 60602
TEL: (312) 782-8150
FAX: (312) 782-1884

USER NAME = ahmedmm	DESIGNED - MMA	REVISED -
PLOT SCALE = 1"=10'	DRAWN - MMA	REVISED -
PLOT DATE = 01/25/2018	CHECKED - RPH	REVISED -
	DATE - 01/25/2018	REVISED -


**STATE OF ILLINOIS
DEPARTMENT OF TRANSPORTATION**

STAGE 2A-1 CROSS SECTIONS

SCALE: 1"=10' SHEET 59 OF 151 SHEETS STA. 30+50.00 TO STA. 31+00.00

F.A. RTE. 290	SECTION (22-1B-1B)	COUNTY DUPAGE	TOTAL SHEETS 402	SHEET NO. 310
ILLINOIS FED. AID PROJECT			CONTRACT NO. 62C24	

EXISTING GROUND REPRESENTS IMPROVEMENTS UP TO STAGE 2A-1

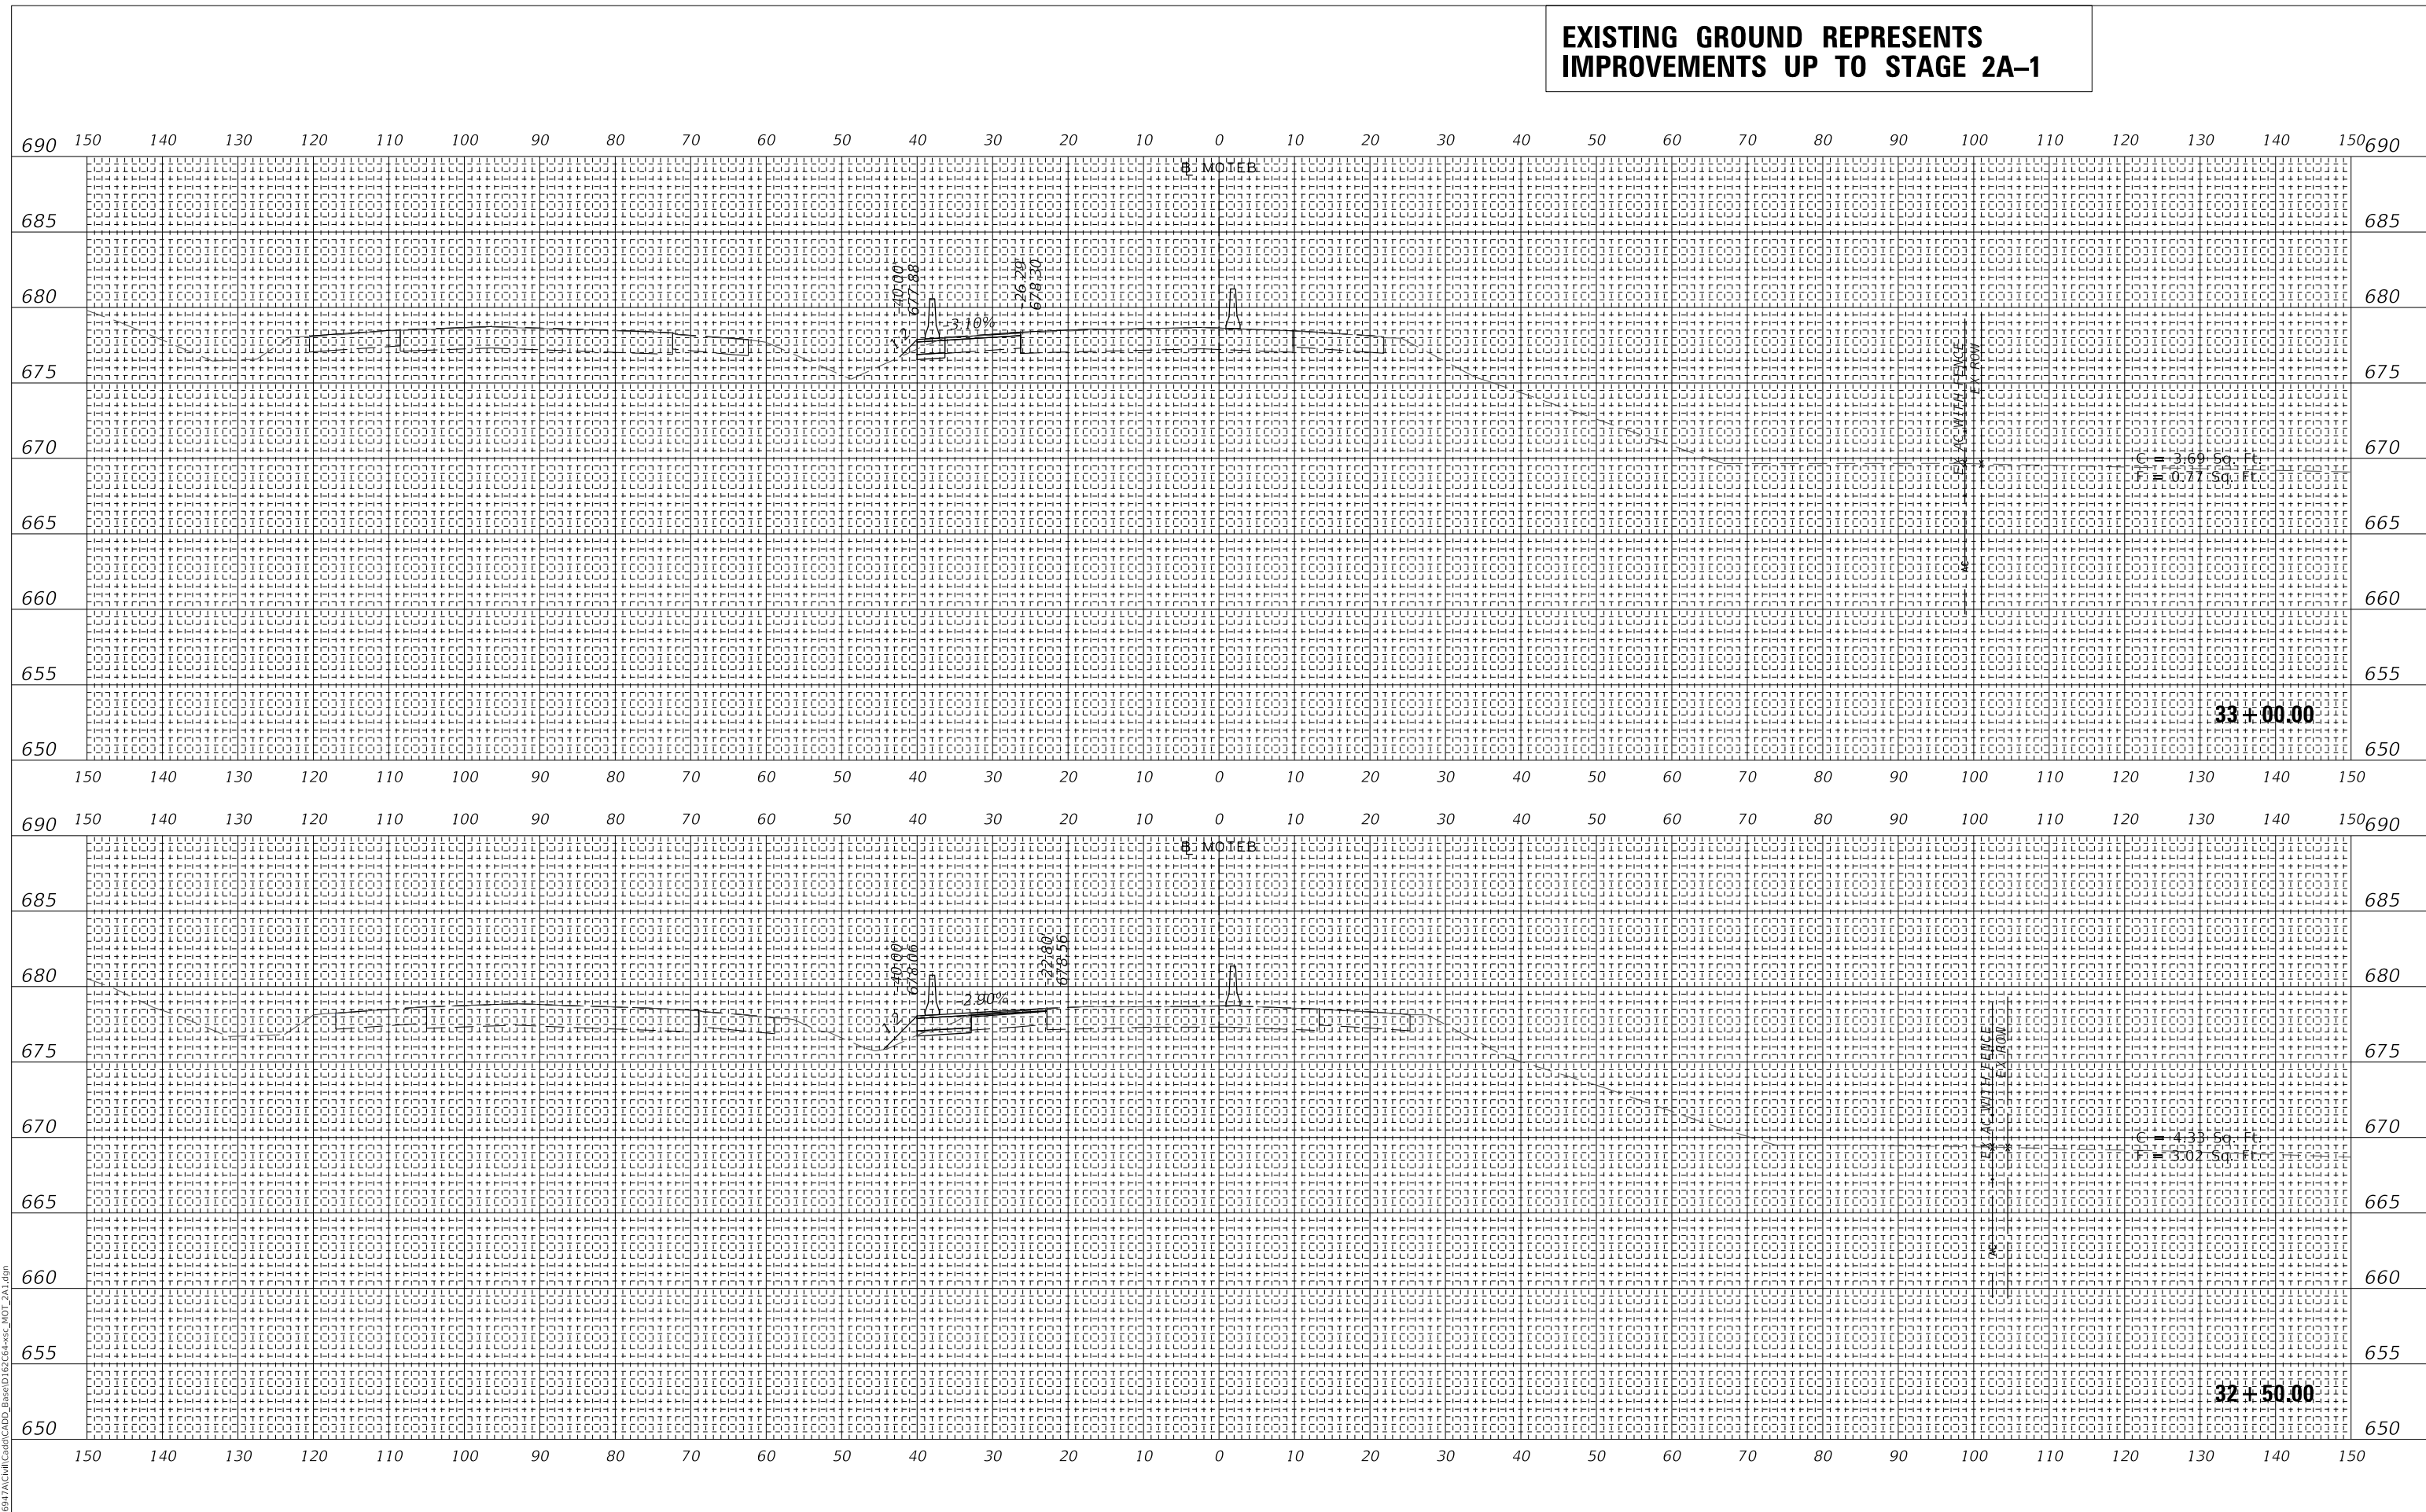

BY	DATE
FINAL SURVEY	SURVEYED
NOTE BOOK	PLOTTED
NO.	TEMPLATE
	AREAS CHECKED

BY	DATE
ORIGINAL SURVEY	SURVEYED
NOTE BOOK	PLOTTED
NO.	TEMPLATE
	AREAS CHECKED

MODEL: SHODELNAME5
FILE NAME: T:\16947AC\MI\CADD_Base\167C04+55C_MOT_2A.dwg

WSP
WSP USA Inc.
30 N. LASALLE STREET
SUITE 4000
CHICAGO, IL 60602
TEL: (312) 782-8150
FAX: (312) 782-1684



USER NAME = ahmedmm	DESIGNED - MMA	REVISED -
PLOT SCALE = 1"=10'	DRAWN - MMA	REVISED -
PLOT DATE = 01/25/2018	CHECKED - RPH	REVISED -
	DATE - 01/25/2018	REVISED -

**STATE OF ILLINOIS
DEPARTMENT OF TRANSPORTATION**

STAGE 2A-1 CROSS SECTIONS
SCALE: 1"=10'
SHEET 61 OF 151 SHEETS
STA. 32+50.00 TO STA. 33+00.00

F.A. RTE. 290	SECTION (22-1B-1B)	COUNTY DUPAGE	TOTAL SHEETS 402	SHEET NO. 312
ILLINOIS FED. AID PROJECT			CONTRACT NO. 62C24	

**EXISTING GROUND REPRESENTS
IMPROVEMENTS UP TO STAGE 2A-1**

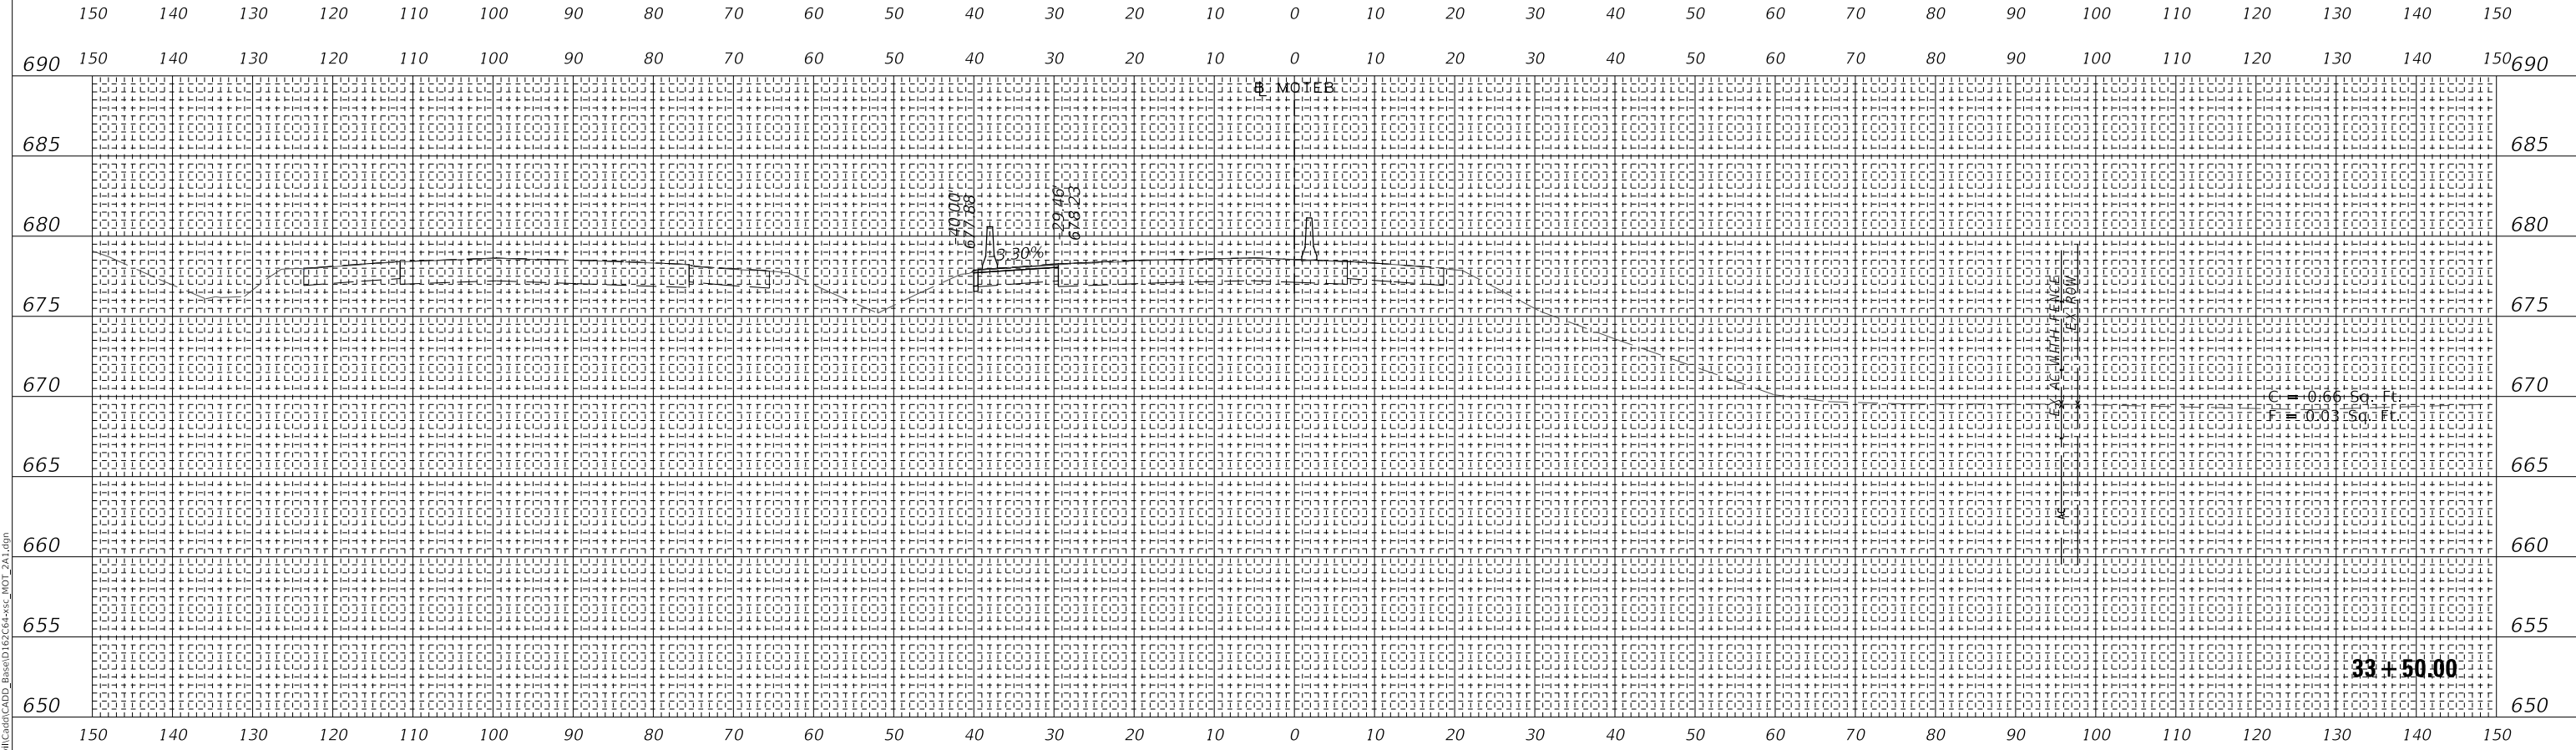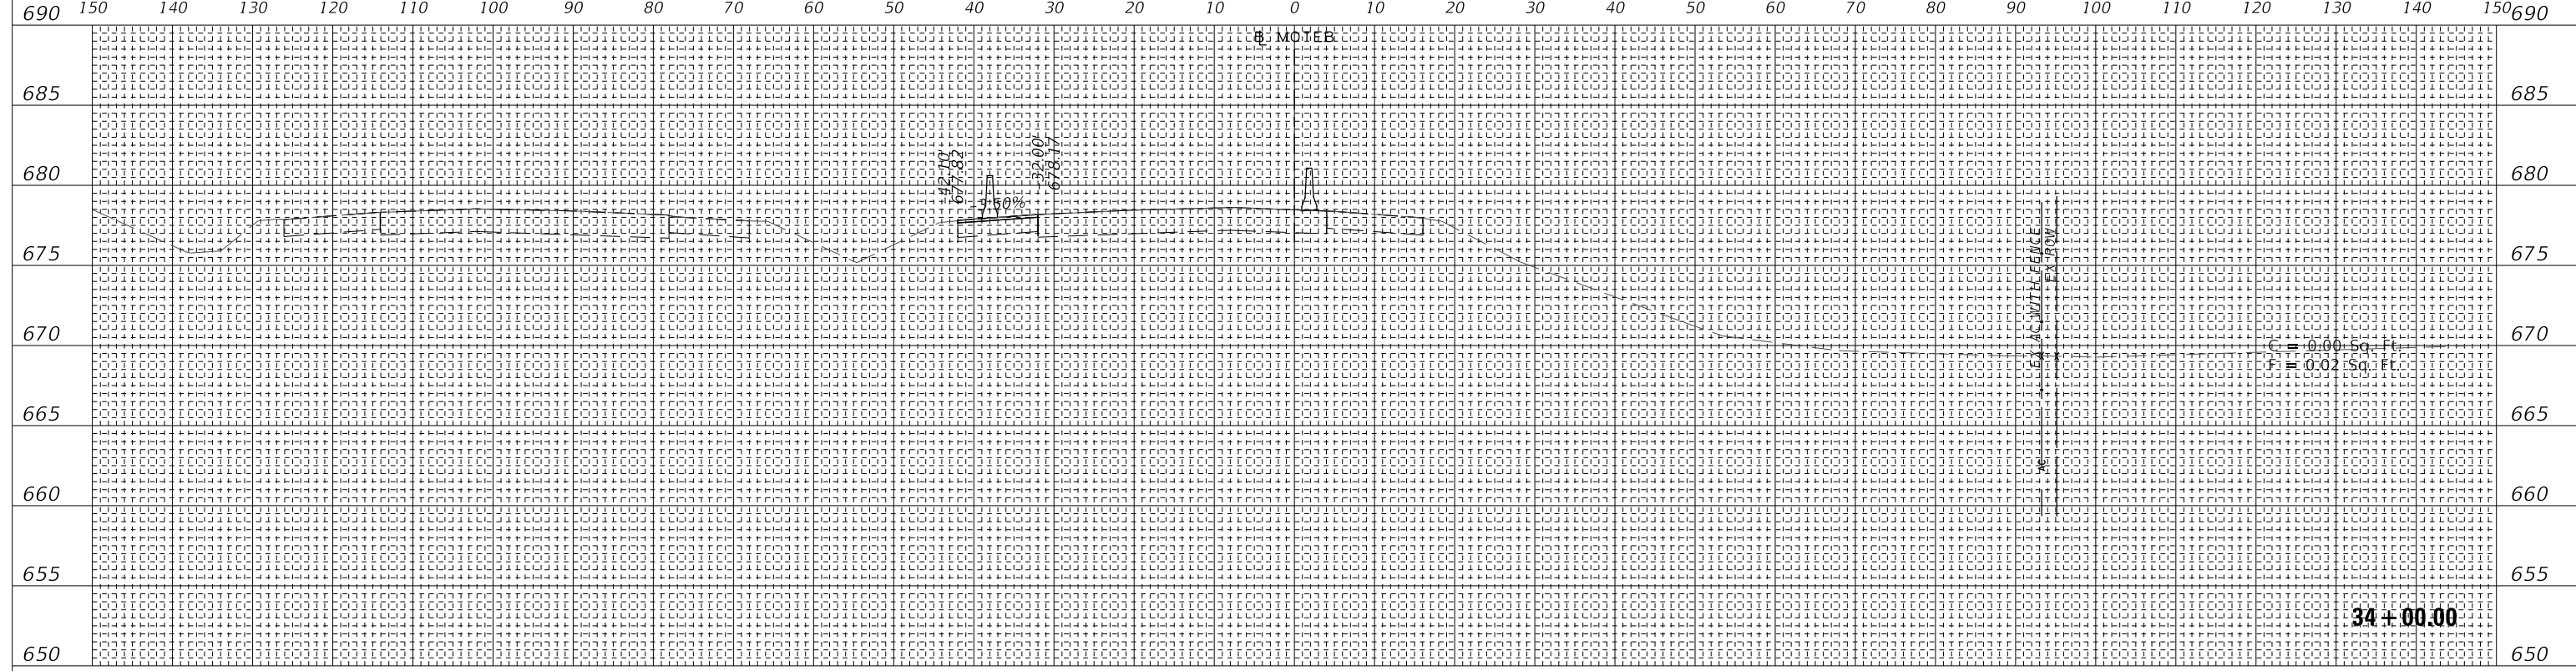

BY	DATE
FINAL SURVEY	SURVEYED
NOTE BOOK	PLOTTED
NO.	TEMPLATE
	AREAS
	CHECKED

BY	DATE
ORIGINAL SURVEY	SURVEYED
NOTE BOOK	PLOTTED
NO.	TEMPLATE
	AREAS
	CHECKED

MODEL: SHODELNAME5
FILE NAME: T:\16947AC\MI\CADD_Base\167C04+55C_MOT_2A.dgn

wsp
WSP USA Inc.
30 N. LASALLE STREET
SUITE 4000
CHICAGO, IL 60602
TEL: (312) 782-8150
FAX: (312) 782-1684

USER NAME = ahmedmm	DESIGNED - MMA	REVISED -
PLOT SCALE = 1"=10'	DRAWN - MMA	REVISED -
PLOT DATE = 01/25/2018	CHECKED - RPH	REVISED -
	DATE - 01/25/2018	REVISED -

**STATE OF ILLINOIS
DEPARTMENT OF TRANSPORTATION**


STAGE 2A-1 CROSS SECTIONS

SCALE: 1"=10' SHEET 62 OF 151 SHEETS STA. 33+50.00 TO STA. 34+00.00


F.A. RTE. 290	SECTION (22-1B-1B)	COUNTY DUPAGE	TOTAL SHEETS 402	SHEET NO. 313
ILLINOIS FED. AID PROJECT			CONTRACT NO. 62C24	

EXISTING GROUND REPRESENTS IMPROVEMENTS UP TO STAGE 2A-1

DATE	BY	FINAL SURVEY	SURVEYED	PLOTTED	TEMPLATE	NO. AREAS CHECKED
		NOTE BOOK	AREAS	AREAS	AREAS	AREAS
		NO.				

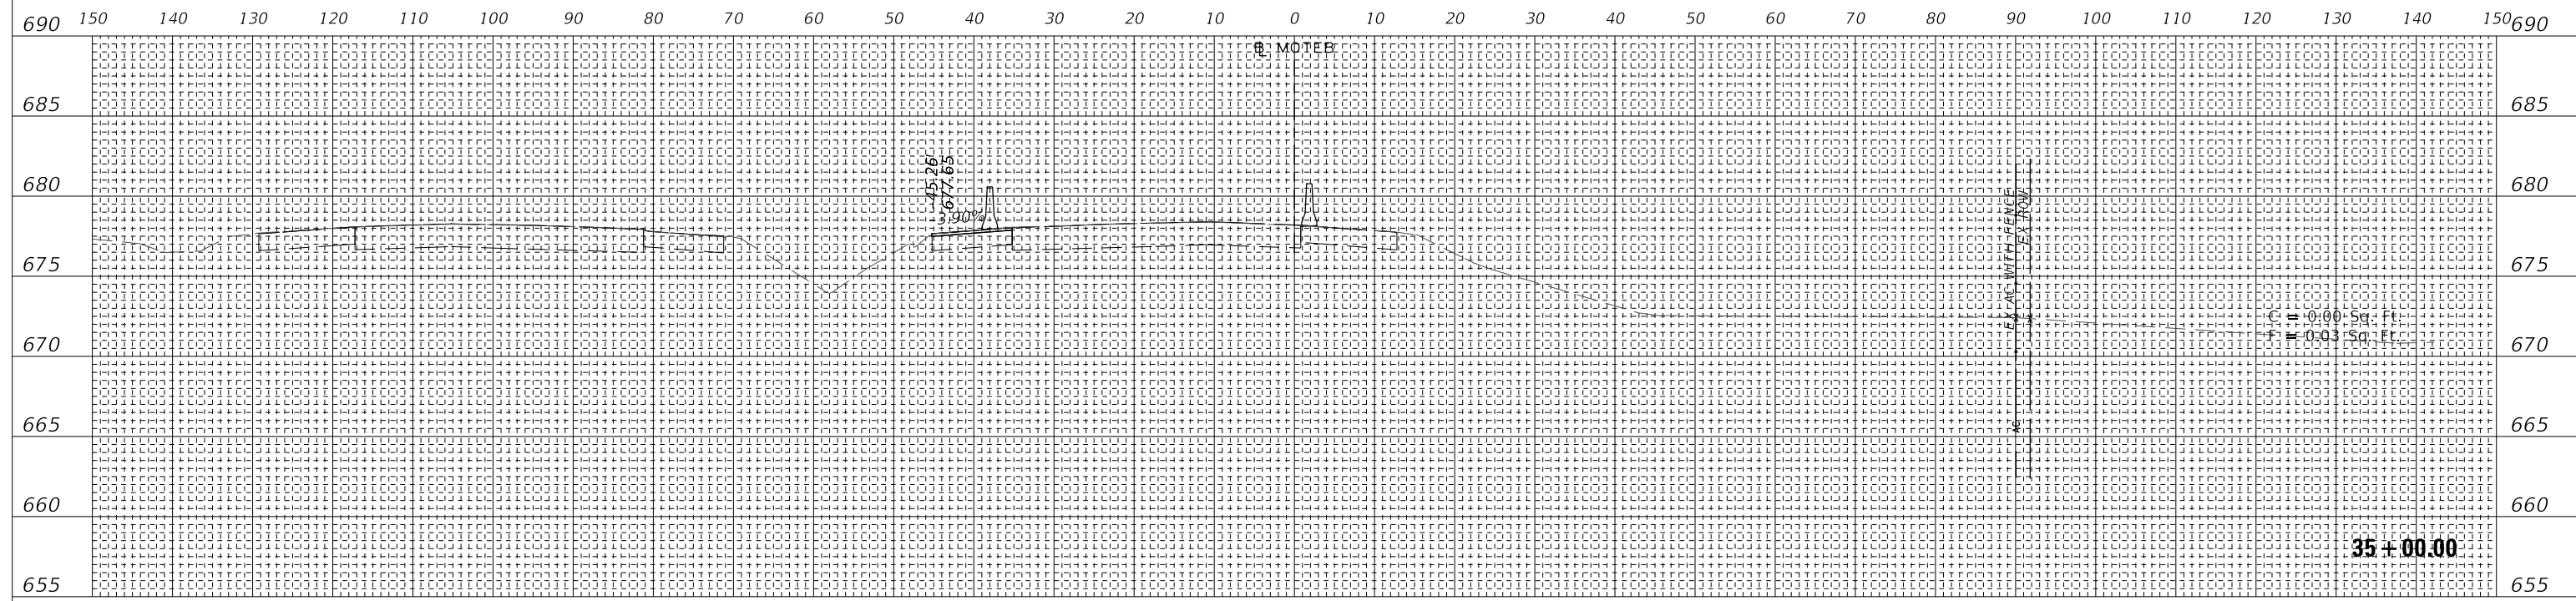

DATE	BY	ORIGINAL SURVEY	SURVEYED	PLOTTED	TEMPLATE	NO. AREAS CHECKED
		NOTE BOOK	AREAS	AREAS	AREAS	AREAS
		NO.				

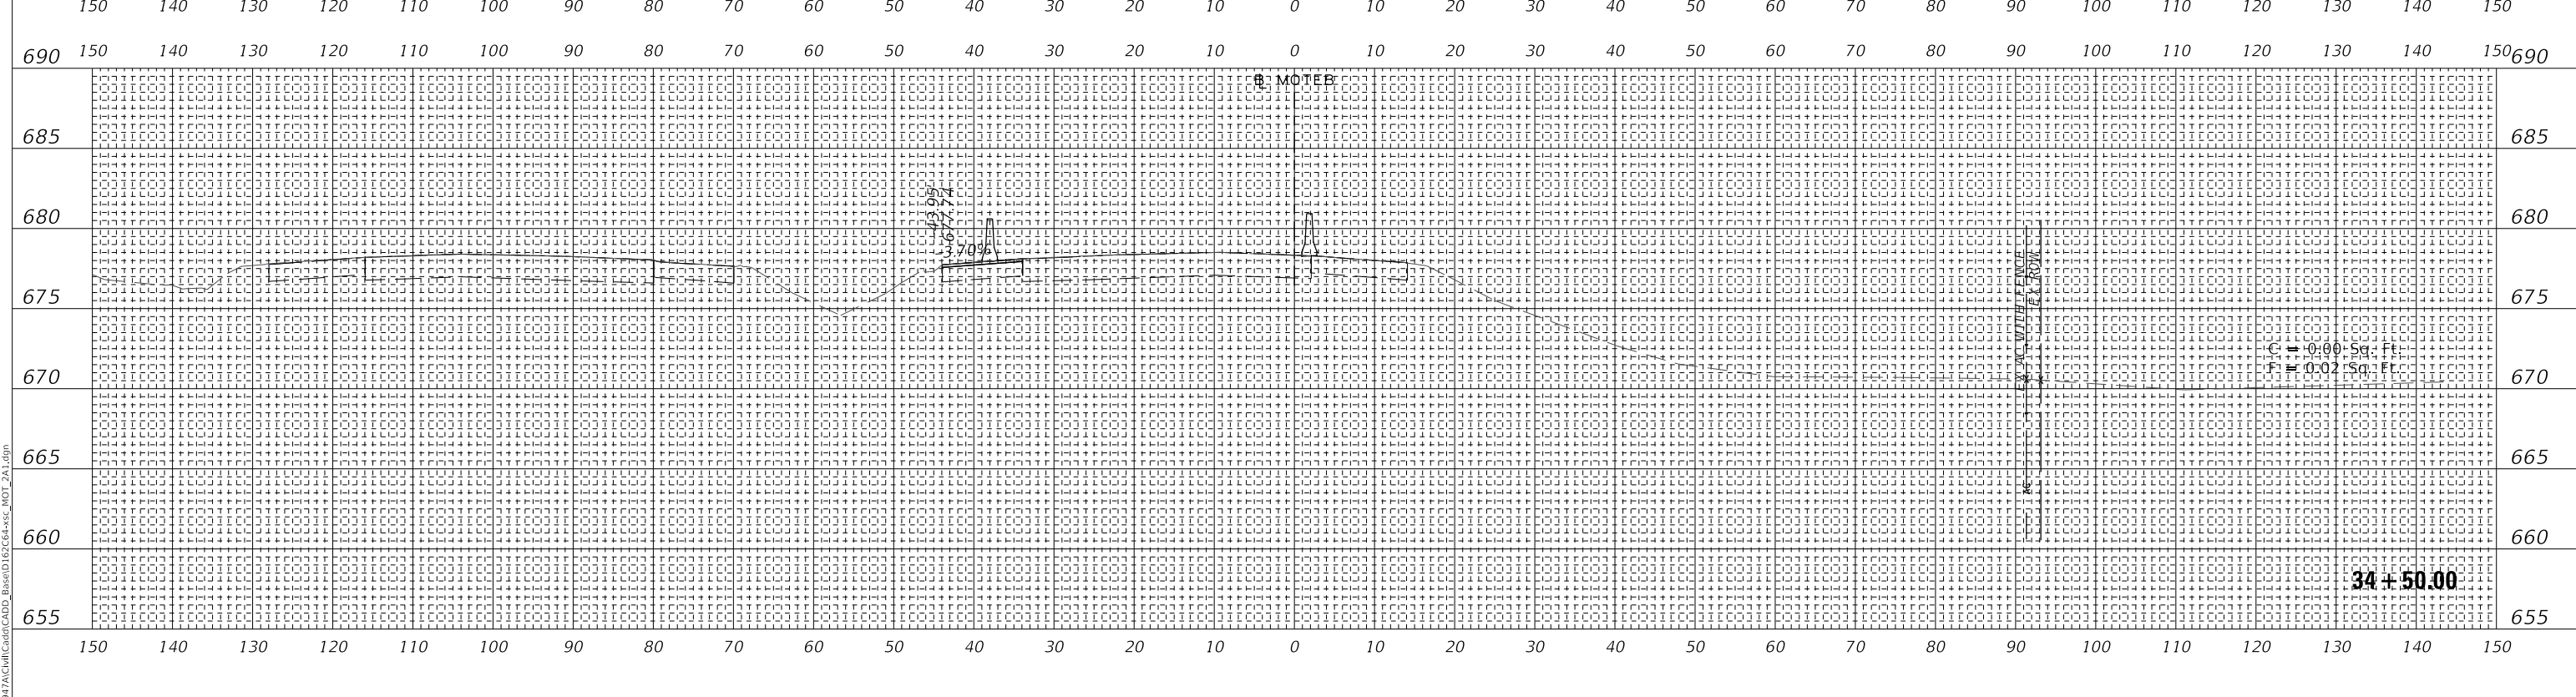

MODEL: SHODELMAMES
 FILE NAME: T:\1597\TAC\MI\CADD_Base\167\CR+SS_MOT_2A.dgn
 WSP USA Inc.
 30 N. LASALLE STREET
 SUITE 400
 CHICAGO, IL 60602
 TEL: (312) 782-8150
 FAX: (312) 782-1684

USER NAME = ahmedmm	DESIGNED - MMA	REVISED -
PLOT SCALE = 1"=10'	DRAWN - MMA	REVISED -
PLOT DATE = 01/25/2018	CHECKED - RPH	REVISED -
	DATE - 01/25/2018	REVISED -

**STATE OF ILLINOIS
 DEPARTMENT OF TRANSPORTATION**


STAGE 2A-1 CROSS SECTIONS

SCALE: 1"=10' SHEET 63 OF 151 SHEETS STA. 34+50.00 TO STA. 35+00.00

F.A. RTE. 290	SECTION (22-1B-1B)	COUNTY DUPAGE	TOTAL SHEETS 402	SHEET NO. 314
ILLINOIS FED. AID PROJECT			CONTRACT NO. 62C24	

**EXISTING GROUND REPRESENTS
IMPROVEMENTS UP TO STAGE 2A-1**

DATE	
BY	
FINAL SURVEY	SURVEYED
NOTE BOOK	PLOTTED
NO.	TEMPLATE
	AREAS CHECKED

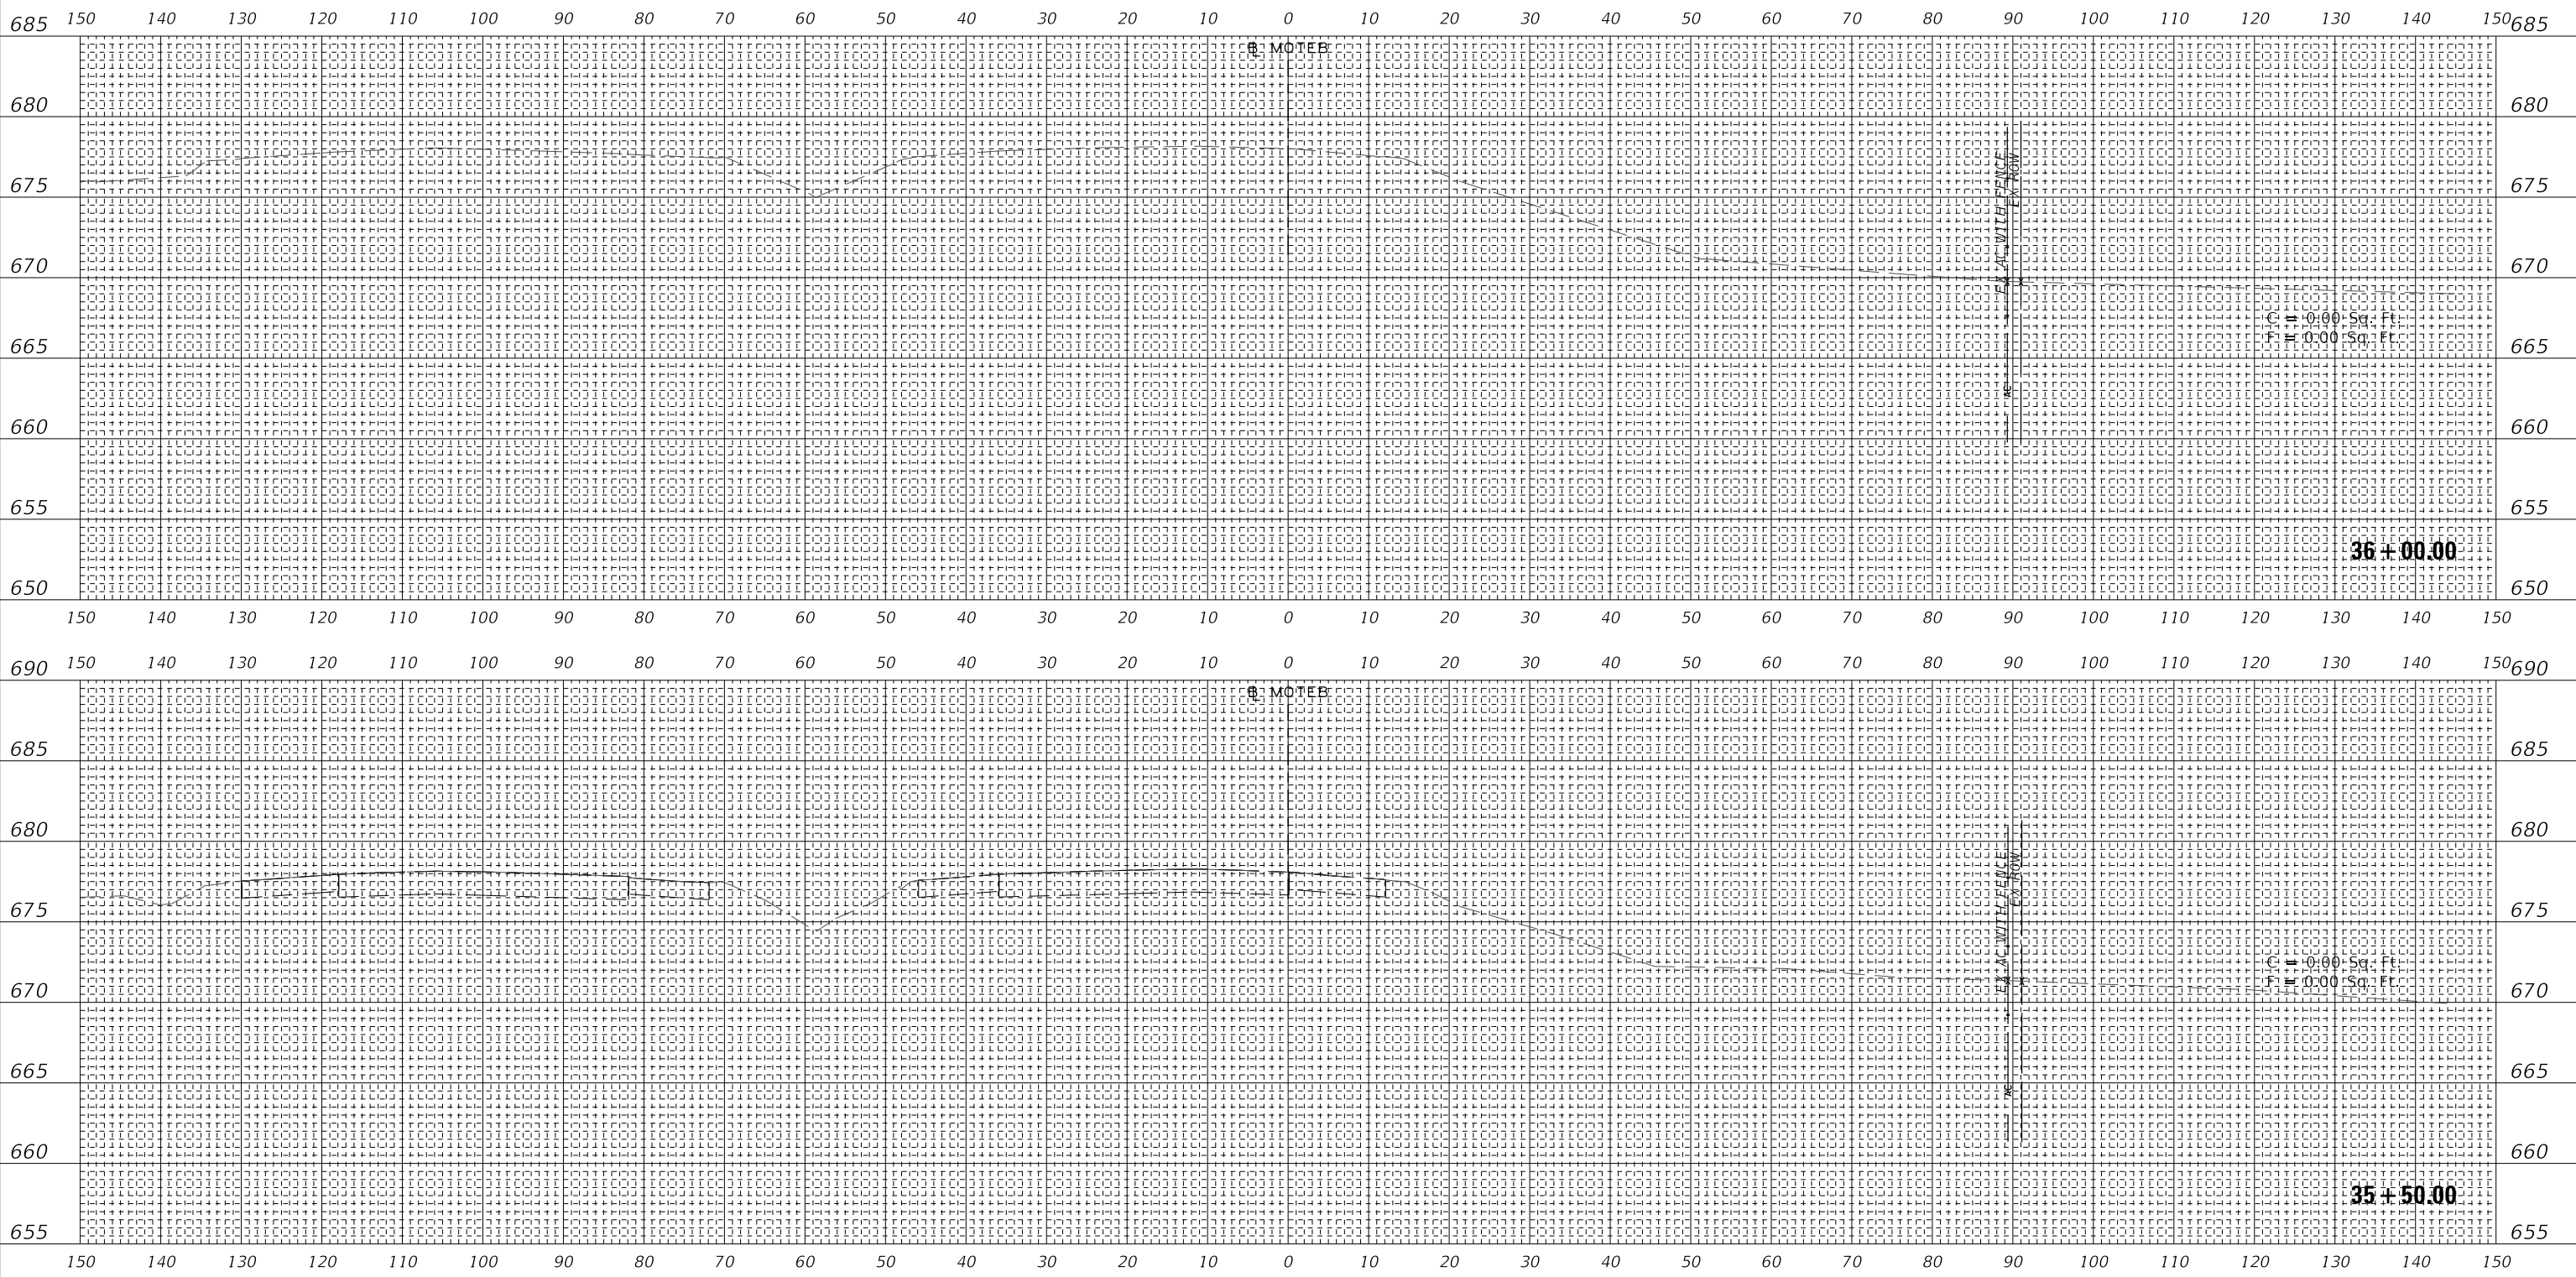

DATE	
BY	
ORIGINAL SURVEY	SURVEYED
NOTE BOOK	PLOTTED
NO.	TEMPLATE
	AREAS CHECKED

MODEL: SPODELMAMES
FILE NAME: T:\1597AC\MI\CADD_Base\167C64+55C_MOT_2A.dgn

wsp
WSP USA Inc.
30 N. LASALLE STREET
SUITE 4000
CHICAGO, IL 60602
TEL: (312) 782-8150
FAX: (312) 782-1884

USER NAME = ahmedmm	DESIGNED - MMA	REVISED -
PLOT SCALE = 1"=10'	DRAWN - MMA	REVISED -
PLOT DATE = 01/25/2018	CHECKED - RPH	REVISED -
	DATE - 01/25/2018	REVISED -


**STATE OF ILLINOIS
DEPARTMENT OF TRANSPORTATION**

STAGE 2A-1 CROSS SECTIONS

SCALE: 1"=10' SHEET 64 OF 151 SHEETS STA. 35+50.00 TO STA. 36+00.00

F.A. RTE. 290	SECTION (22-1B-11B)	COUNTY DUPAGE	TOTAL SHEETS 402	SHEET NO. 315
CONTRACT NO. 62C24			ILLINOIS FED. AID PROJECT	

**EXISTING GROUND REPRESENTS
IMPROVEMENTS UP TO STAGE 2A-2**

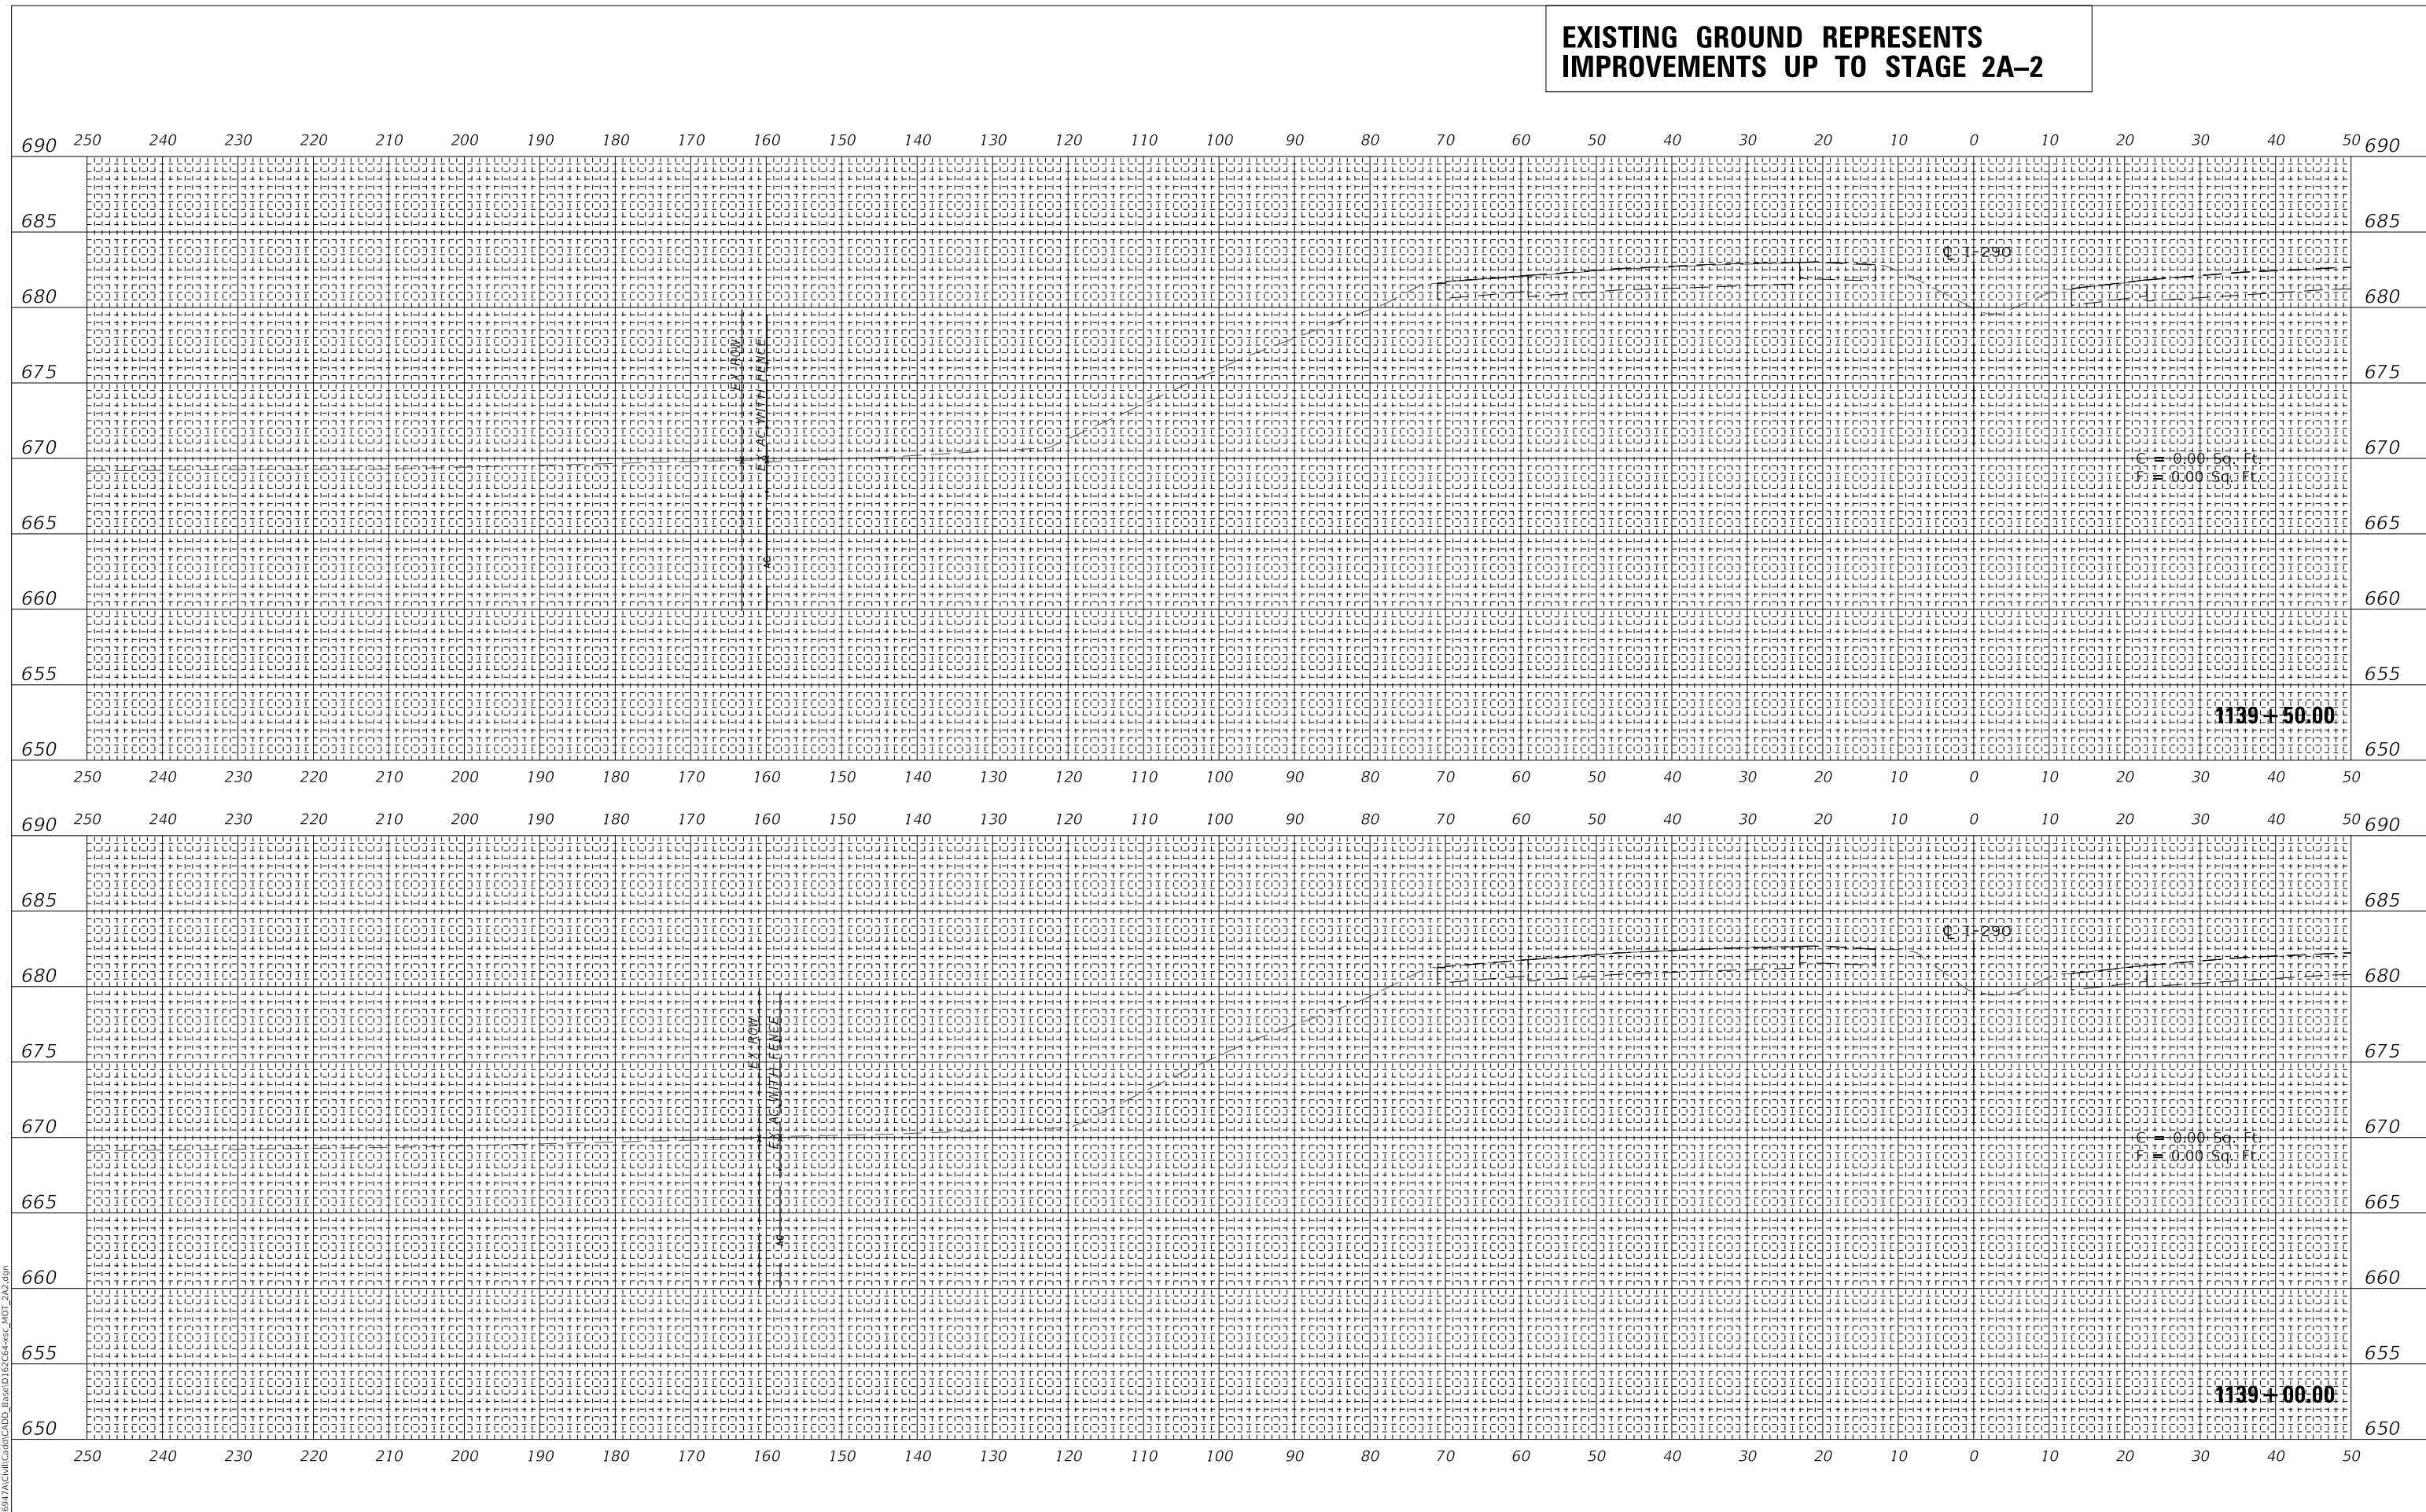

FINAL SURVEY NO.	SURVEYED BY	DATE
NOTE BOOK	PLOTTED	
AREAS CHECKED	TEMPLATE	
	AREAS CHECKED	


ORIGINAL SURVEY NO.	SURVEYED BY	DATE
NOTE BOOK	PLOTTED	
AREAS CHECKED	TEMPLATE	
	AREAS CHECKED	

MODEL: SHODELNAME5
FILE NAME: T:\16947AC\MI\CADD_Base\1139+00+50c_MOT_2A2.dgn

FINAL SURVEY	SURVEYED	DATE
NOTE BOOK	PLOTTED	
NO.	TEMPLATE	
	AREAS CHECKED	

ORIGINAL SURVEY	SURVEYED	DATE
NOTE BOOK	PLOTTED	
NO.	TEMPLATE	
	AREAS CHECKED	

MODEL: SHODELNAME\$
FILE NAME: T:\16947AC\16947AC\CADD_Base\1140+00-1140+50_MOT_2A-2.dgn

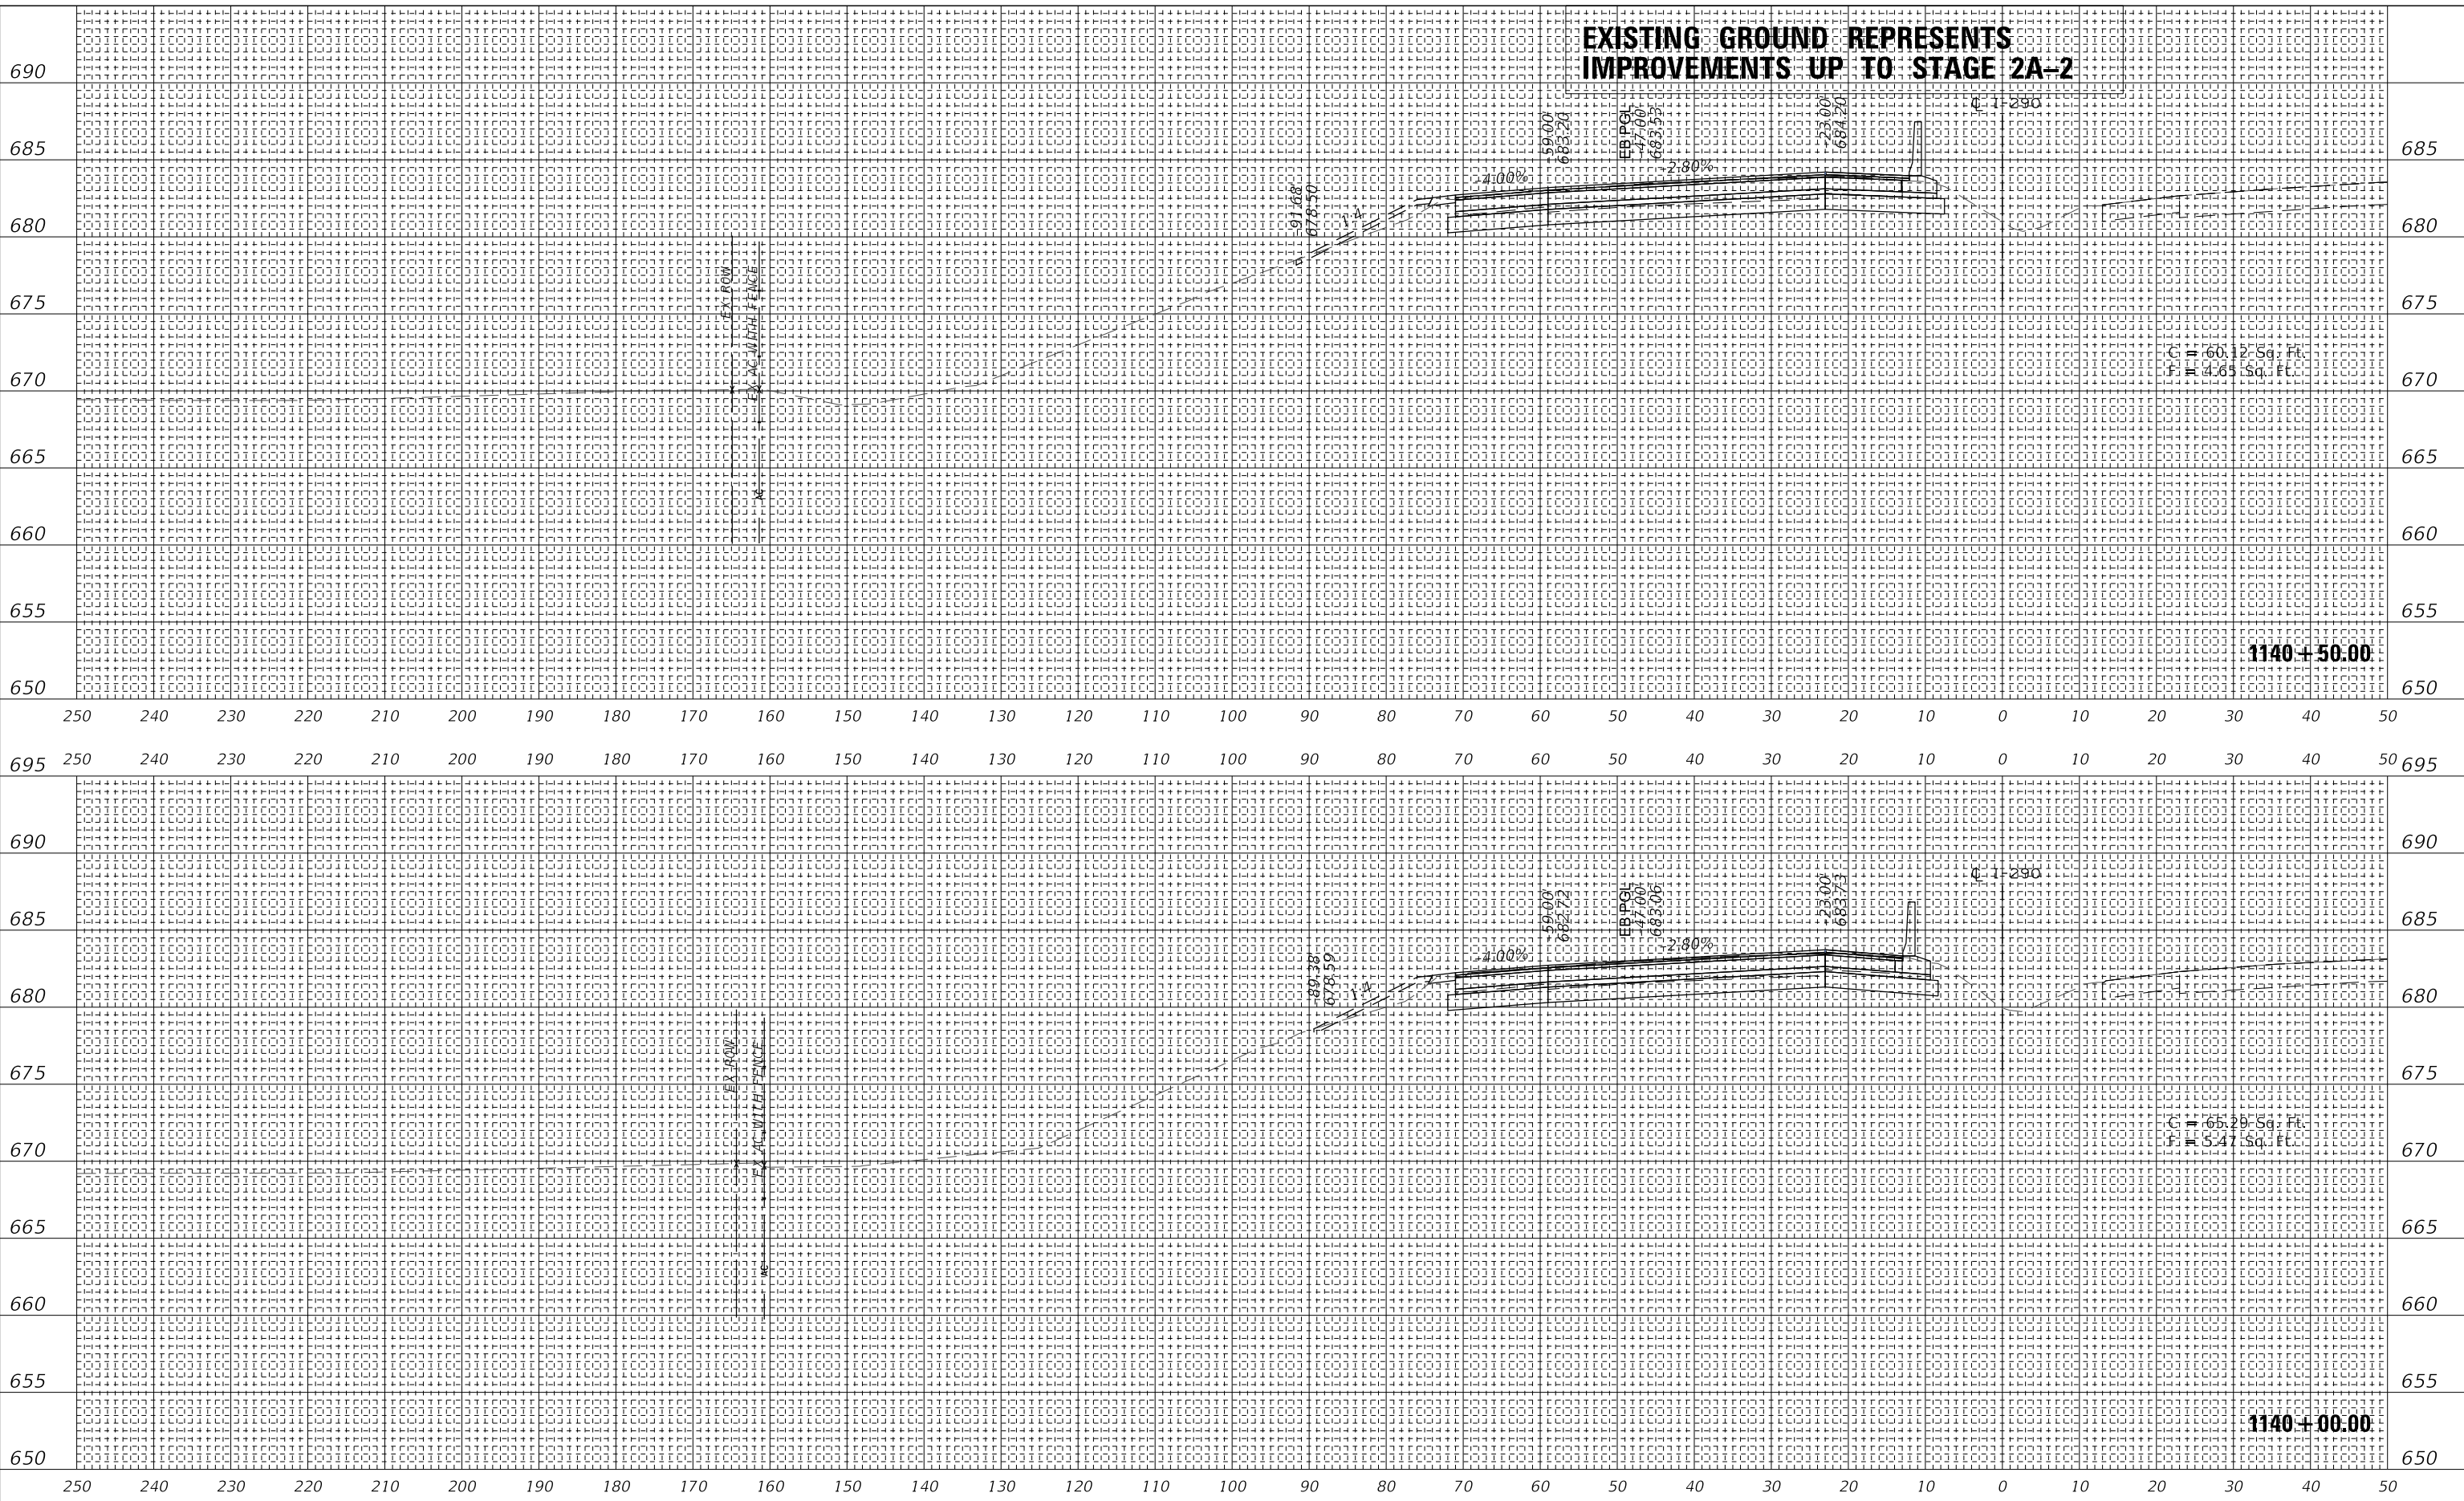

EXISTING GROUND REPRESENTS IMPROVEMENTS UP TO STAGE 2A-2

C = 60.12 Sq. Ft.
F = 4.65 Sq. Ft.

C = 65.39 Sq. Ft.
F = 5.41 Sq. Ft.



WSP USA Inc.
30 N. LASALLE STREET
SUITE 400
CHICAGO, IL 60602
TEL: (312) 782-8150
FAX: (312) 782-1684

USER NAME =	ahmedmm	DESIGNED -	MMA	REVISED -	
PLOT SCALE =	1"=10'	DRAWN -	MMA	REVISED -	
PLOT DATE =	01/25/2018	CHECKED -	RPH	REVISED -	
		DATE -	01/25/2018	REVISED -	

**STATE OF ILLINOIS
DEPARTMENT OF TRANSPORTATION**

STAGE 2A-2 CROSS SECTIONS


SCALE: 1"=10' SHEET 66 OF 151 SHEETS STA. 1140+00.00 TO STA. 1140+50.00

F.A. RTE.	SECTION	COUNTY	TOTAL SHEETS	SHEET NO.
FAT 290	(22-1B-1)B	DUPAGE	402	317
ILLINOIS FED. AID PROJECT			CONTRACT NO. 62C24	

FINAL SURVEY	SURVEYED	DATE
NOTE BOOK	PLOTTED	
NO.	TEMPLATE	
	AREAS CHECKED	

ORIGINAL SURVEY	SURVEYED	DATE
NOTE BOOK	PLOTTED	
NO.	TEMPLATE	
	AREAS CHECKED	

MODEL: SHODELMAMES
FILE NAME: T:\1697AC\1697AC\CADD_Base\1697AC\4-SSC_MOT_2A-2.dgn

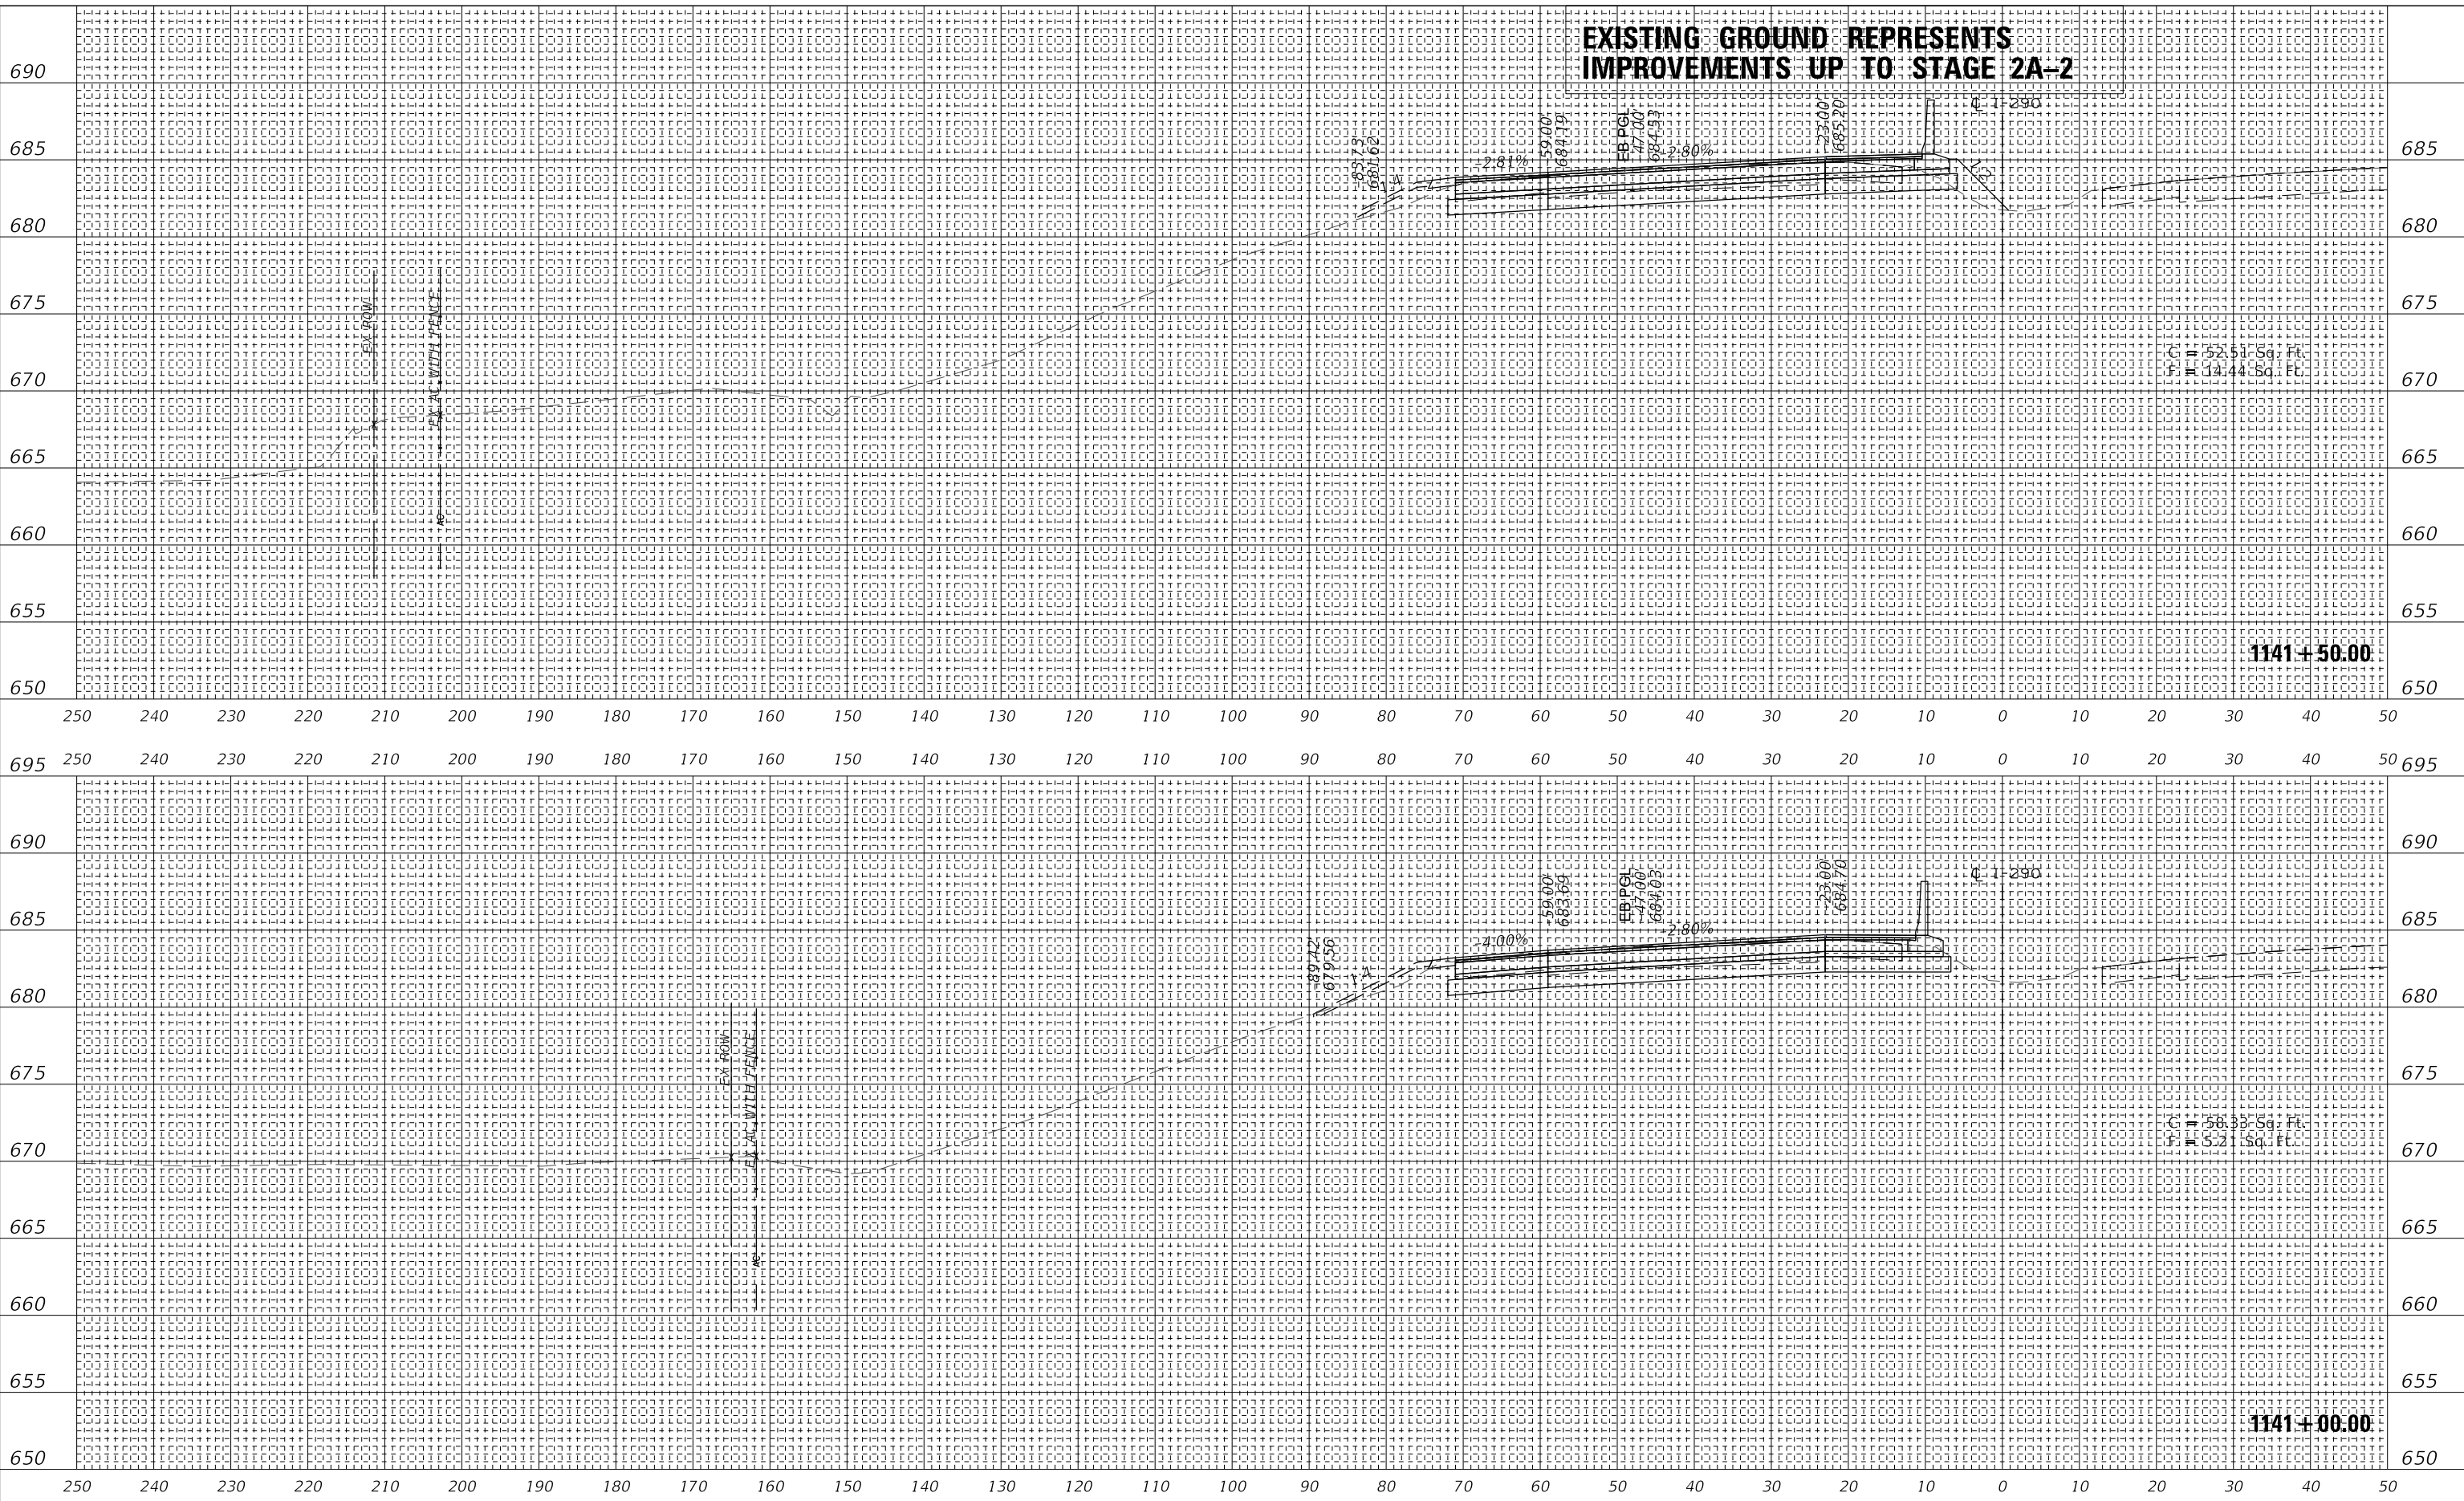

EXISTING GROUND REPRESENTS IMPROVEMENTS UP TO STAGE 2A-2

G = 52.51' Sq. Ft.
F = 14.44' Sq. Ft.

G = 58.33' Sq. Ft.
F = 5.21' Sq. Ft.



WSP USA Inc.
30 N. LASALLE STREET
SUITE 400
CHICAGO, IL 60602
TEL: (312) 782-8190
FAX: (312) 782-1694

USER NAME	= ahmedmm	DESIGNED	- MMA	REVISED	-
		DRAWN	- MMA	REVISED	-
PLOT SCALE	= 1"=10'	CHECKED	- RPH	REVISED	-
PLOT DATE	= 01/25/2018	DATE	- 01/25/2018	REVISED	-

**STATE OF ILLINOIS
DEPARTMENT OF TRANSPORTATION**

STAGE 2A-2 CROSS SECTIONS


SCALE: 1"=10' SHEET 67 OF 151 SHEETS STA. 1141+00.00 TO STA. 1141+50.00

F.A. RTE.	SECTION	COUNTY	TOTAL SHEETS	SHEET NO.
FAT 290	(22-1B-1B)	DUPAGE	402	318
		CONTRACT NO.	62C24	
		ILLINOIS FED. AID PROJECT		


FINAL SURVEY	SURVEYED	DATE
NOTE BOOK	PLOTTED	
NO.	TEMPLATE	
	AREAS CHECKED	

ORIGINAL SURVEY	SURVEYED	DATE
NOTE BOOK	PLOTTED	
NO.	TEMPLATE	
	AREAS CHECKED	

MODEL: SHODELNAME\$
FILE NAME: T:\16947AC\MI\CADD\CADD_Base\167C04+SSC_MOT_2A-2.dgn

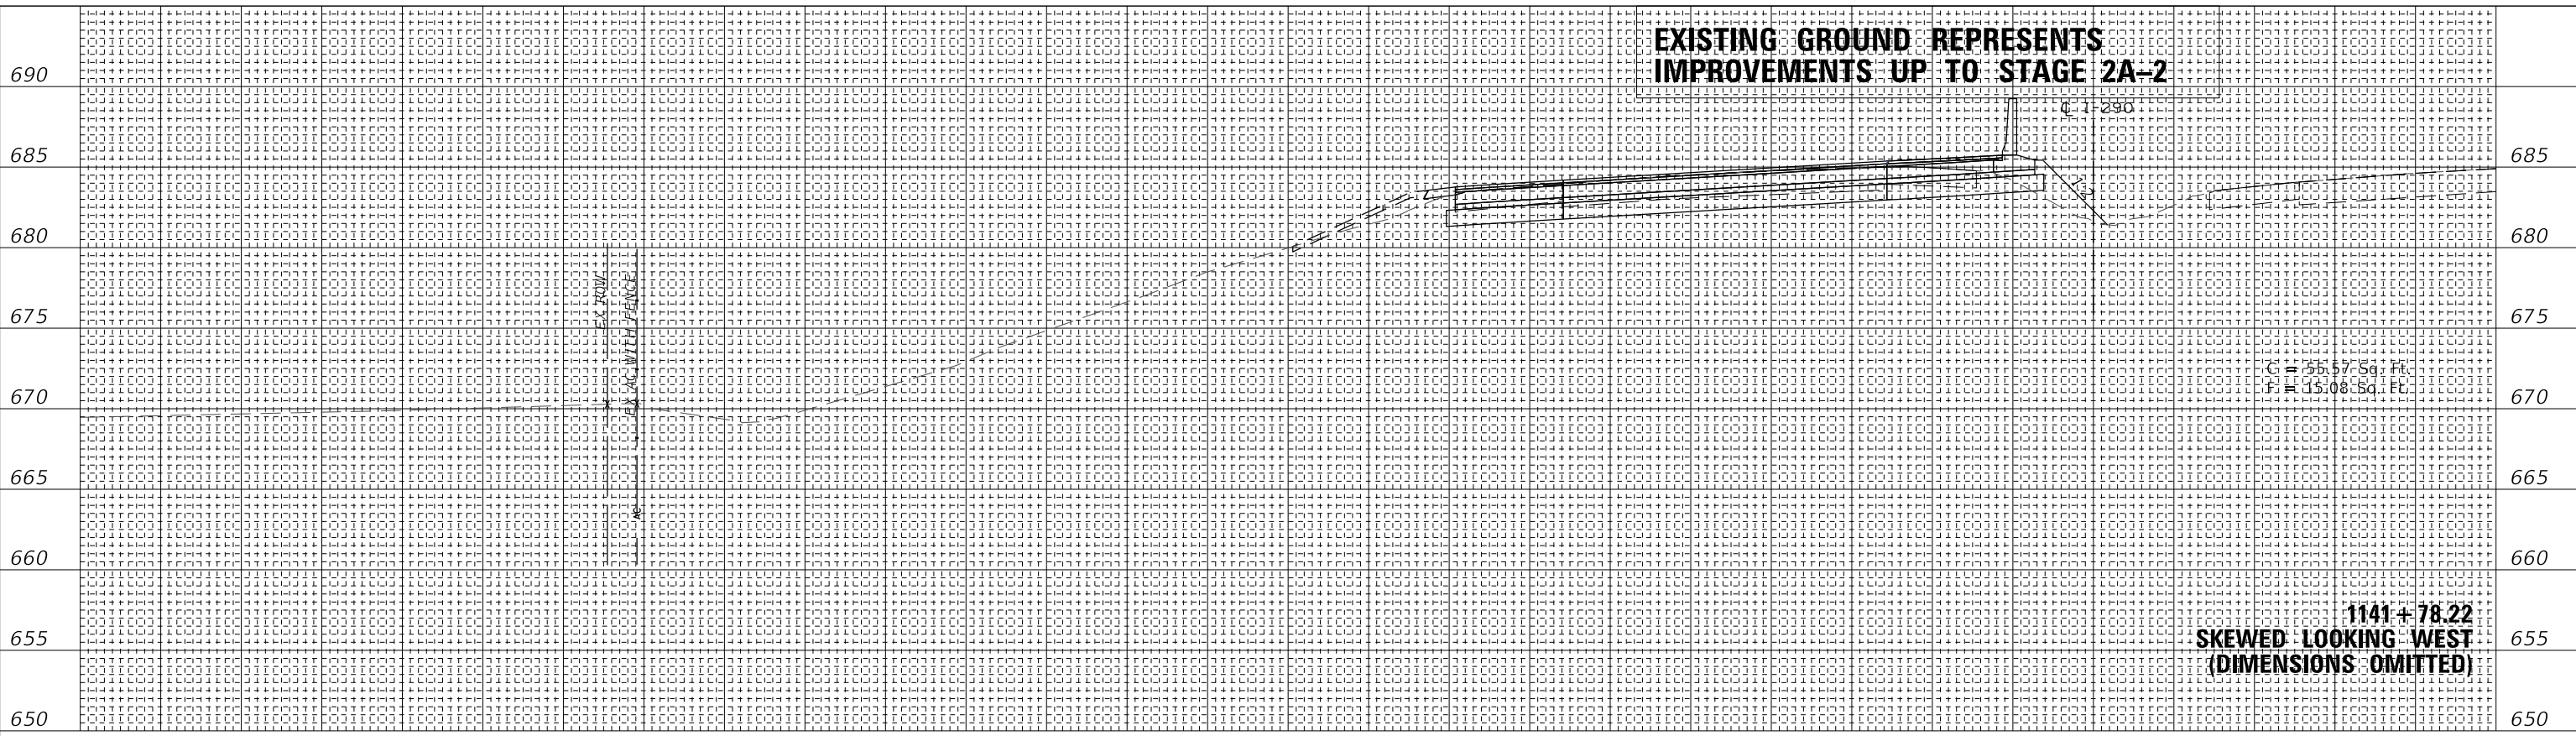

250 240 230 220 210 200 190 180 170 160 150 140 130 120 110 100 90 80 70 60 50 40 30 20 10 0 10 20 30 40 50
695 250 240 230 220 210 200 190 180 170 160 150 140 130 120 110 100 90 80 70 60 50 40 30 20 10 0 10 20 30 40 50 695

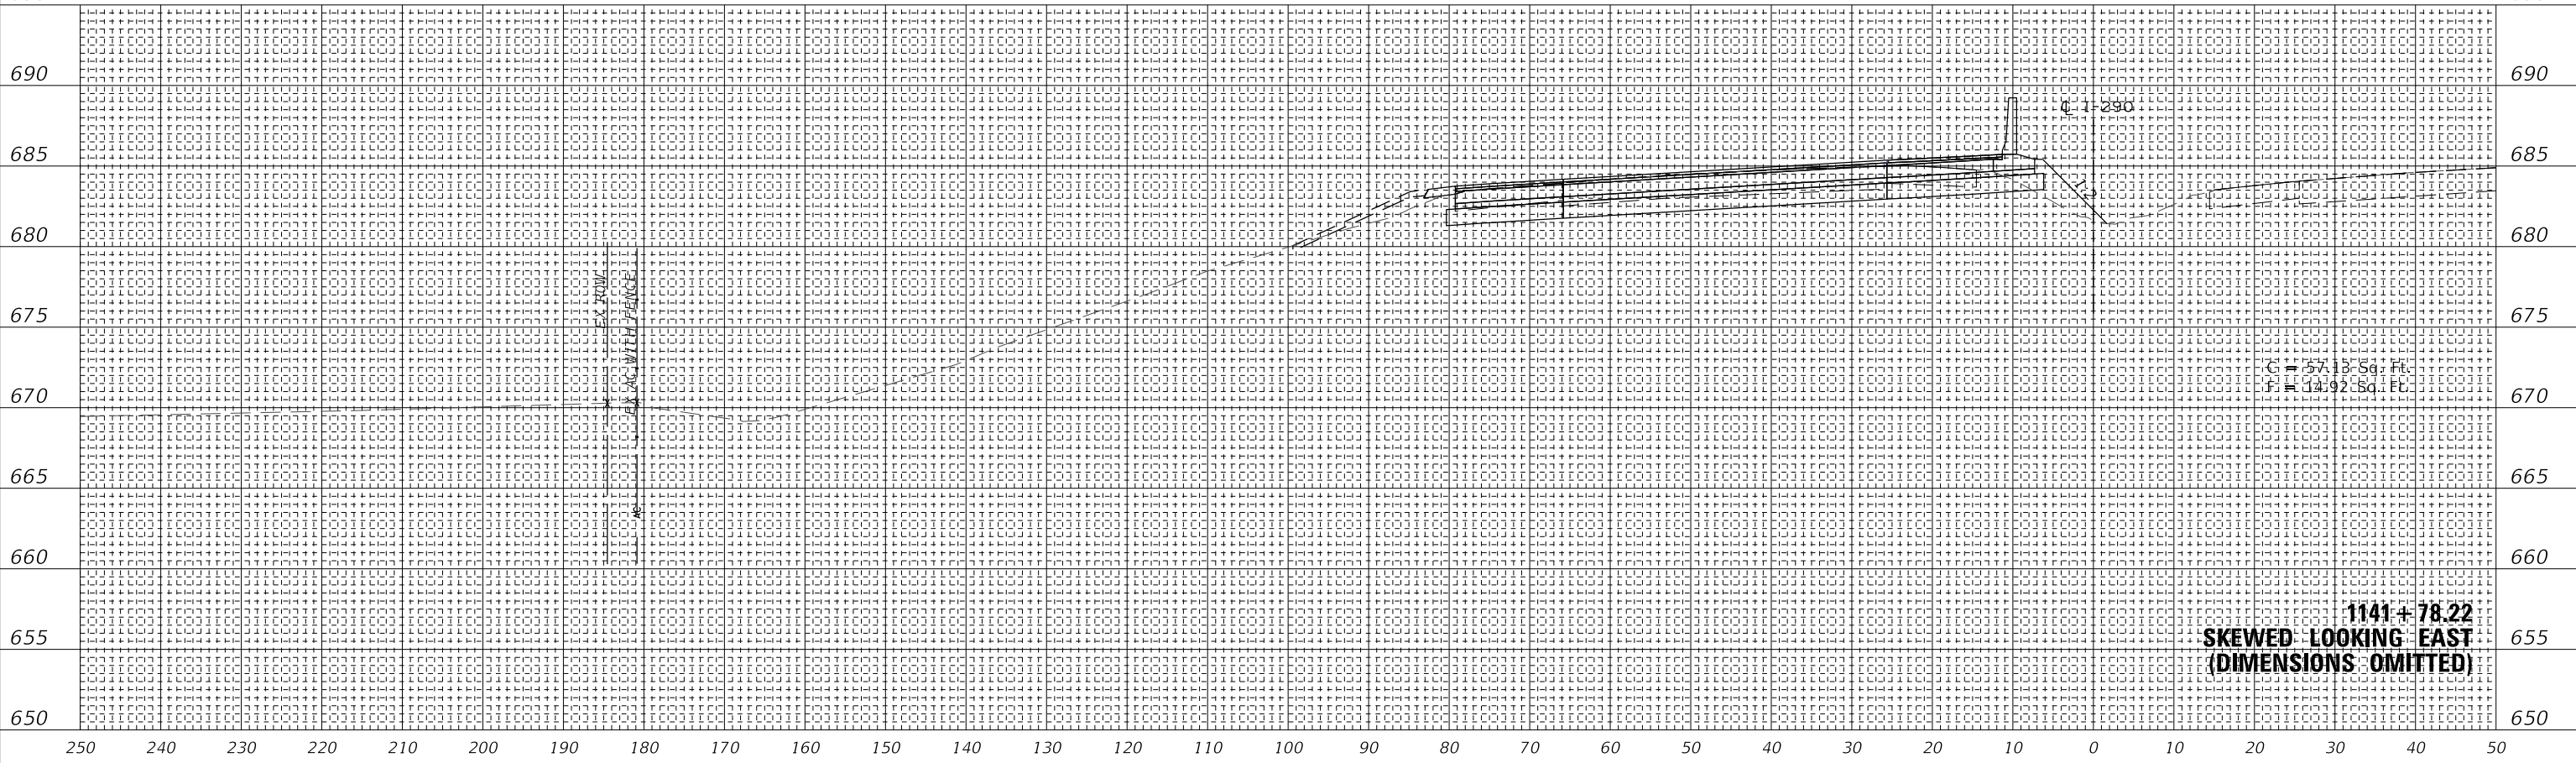

250 240 230 220 210 200 190 180 170 160 150 140 130 120 110 100 90 80 70 60 50 40 30 20 10 0 10 20 30 40 50
695 250 240 230 220 210 200 190 180 170 160 150 140 130 120 110 100 90 80 70 60 50 40 30 20 10 0 10 20 30 40 50 695

wsp
WSP USA Inc.
30 N. LASALLE STREET
SUITE 400
CHICAGO, IL 60602
TEL: (312) 782-8190
FAX: (312) 782-1684

USER NAME = ahmedmm	DESIGNED - MMA	REVISED -
PLOT SCALE = 1"=10'	DRAWN - MMA	REVISED -
PLOT DATE = 01/25/2018	CHECKED - RPH	REVISED -
	DATE - 01/25/2018	REVISED -

STATE OF ILLINOIS
DEPARTMENT OF TRANSPORTATION


STAGE 2A-2 CROSS SECTIONS

SCALE: 1"=10' SHEET 68 OF 151 SHEETS STA. 1141+78.22 TO STA. 1141+79.22

F.A. RTE.	SECTION	COUNTY	TOTAL SHEETS	SHEET NO.
FAT 290	(22-1B-1B)	DUPAGE	402	319
		CONTRACT NO. 62C24		
		ILLINOIS FED. AID PROJECT		


FINAL SURVEY	SURVEYED	DATE
NOTE BOOK	PLOTTED	
NO.	TEMPLATE	
	AREAS CHECKED	

ORIGINAL SURVEY	SURVEYED	DATE
NOTE BOOK	PLOTTED	
NO.	TEMPLATE	
	AREAS CHECKED	

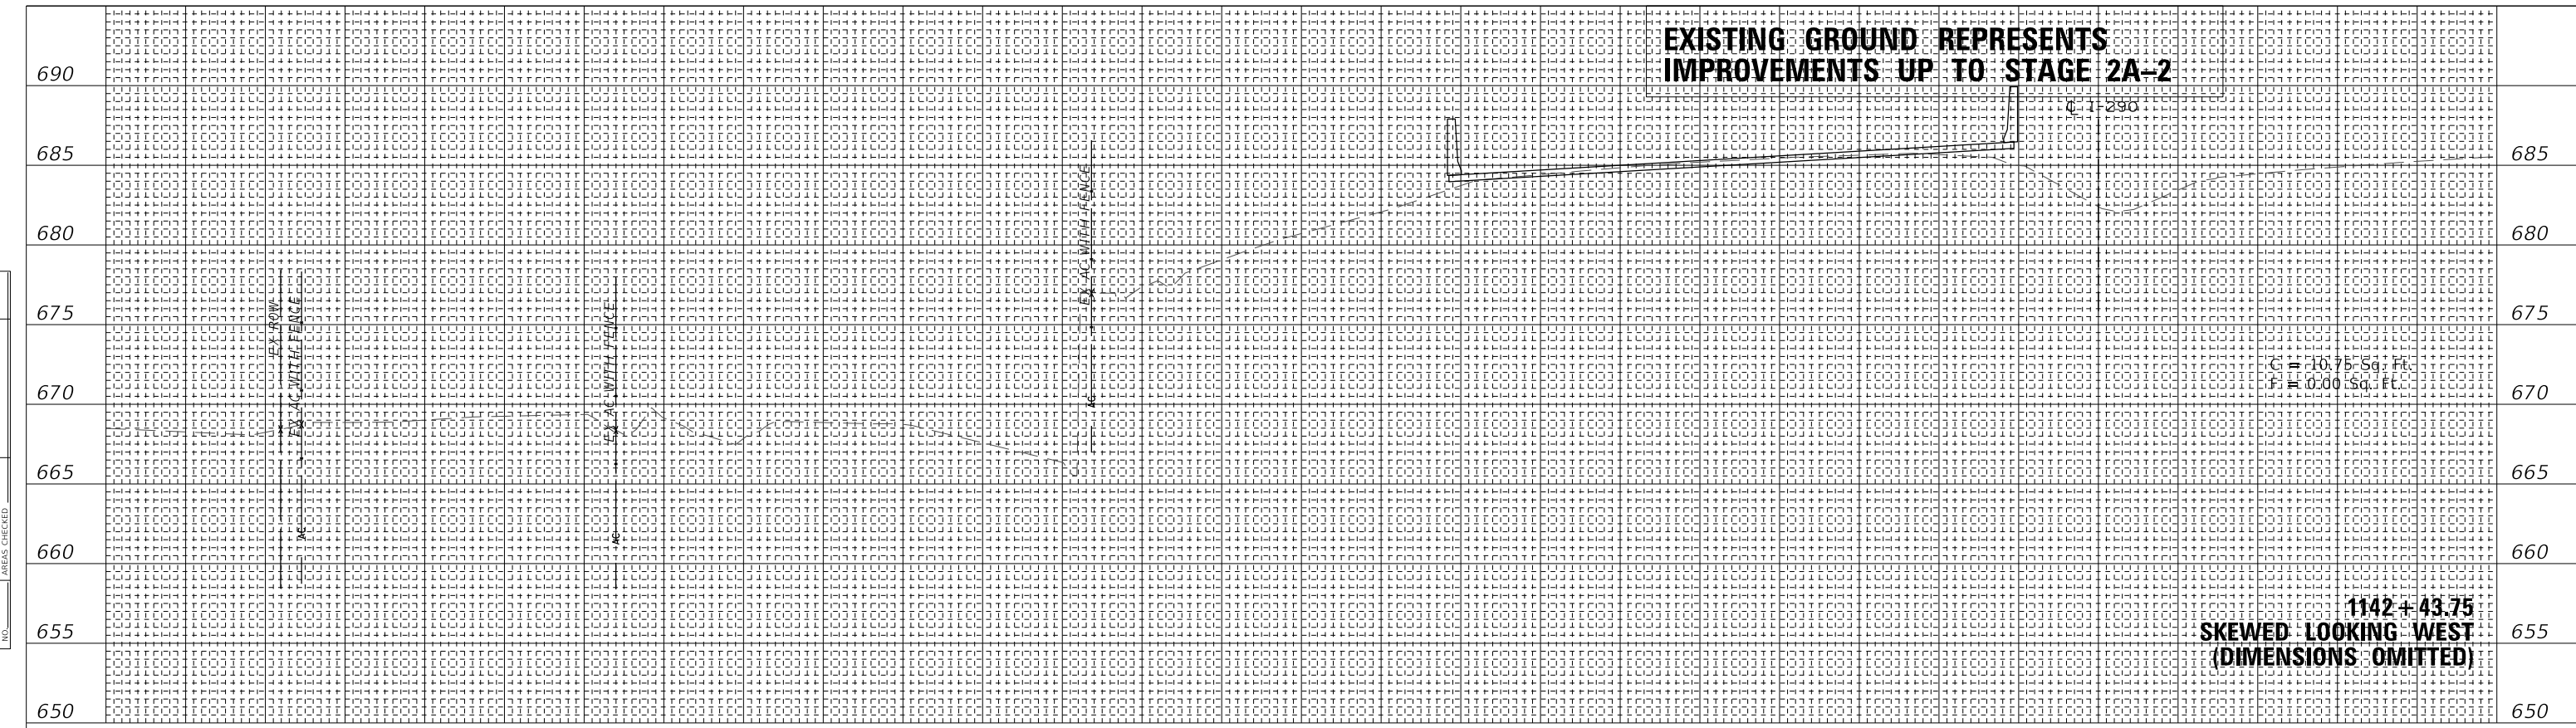

250 240 230 220 210 200 190 180 170 160 150 140 130 120 110 100 90 80 70 60 50 40 30 20 10 0 10 20 30 40 50

695 250 240 230 220 210 200 190 180 170 160 150 140 130 120 110 100 90 80 70 60 50 40 30 20 10 0 10 20 30 40 50 695

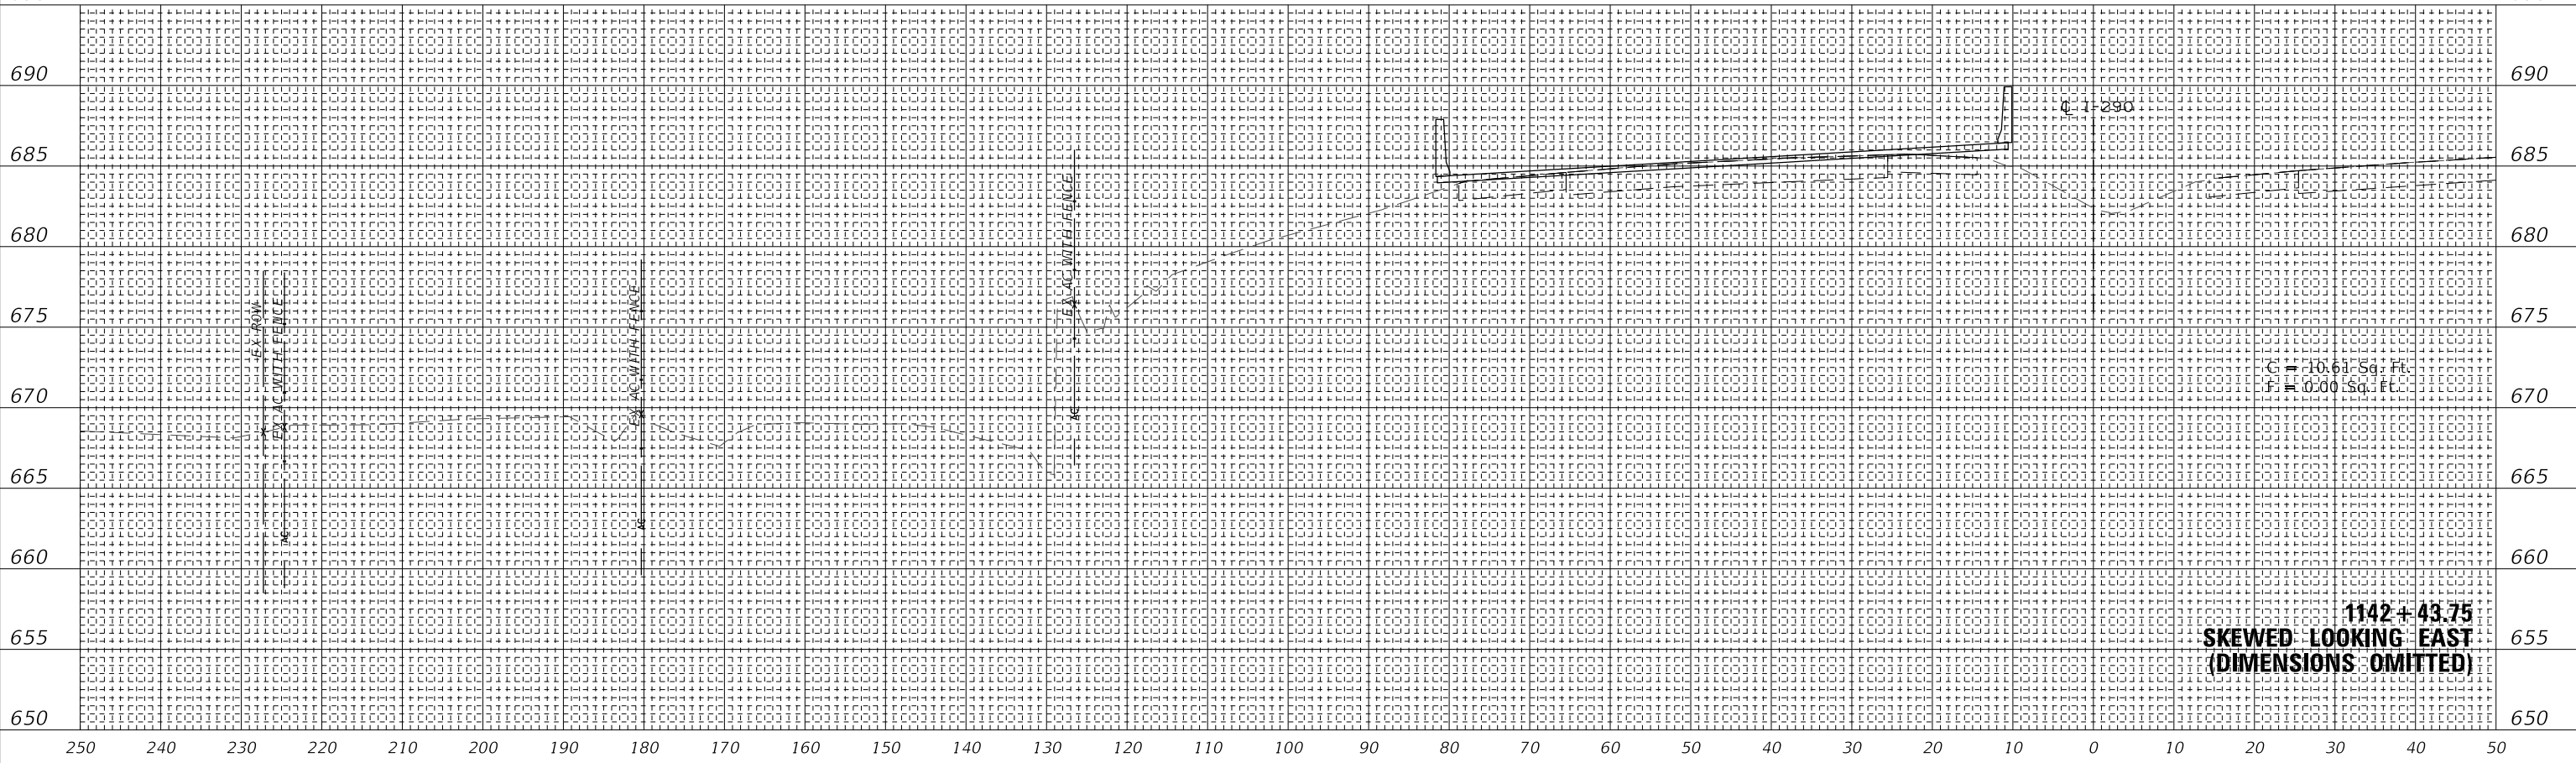

250 240 230 220 210 200 190 180 170 160 150 140 130 120 110 100 90 80 70 60 50 40 30 20 10 0 10 20 30 40 50


690 685 680 675 670 665 660 655 650

	WSP USA Inc. 30 N. LASALLE STREET SUITE 400 CHICAGO, IL 60602 TEL: (312) 782-8150 FAX: (312) 782-1684	USER NAME = ahmedmm DESIGNED - MMA DRAWN - MMA CHECKED - RPH DATE - 01/25/2018	REVISED - REVISED - REVISED - REVISED -	STATE OF ILLINOIS DEPARTMENT OF TRANSPORTATION	SCALE: 1"=10'	STAGE 2A-2 CROSS SECTIONS	F.A. RTE. 290 SECTION (22-1B-1B) COUNTY DUPAGE ILLINOIS FED. AID PROJECT	TOTAL SHEETS 402 SHEET NO. 320
	PLOT SCALE = 1"=10' PLOT DATE = 01/25/2018		CHECKED - RPH DATE - 01/25/2018	REVISED - REVISED -	SCALE: 1"=10' SHEET 69 OF 151 SHEETS STA. 1142+42.75 TO STA. 1142+43.75	CONTRACT NO. 62C24	TOTAL SHEETS 402 SHEET NO. 320	

FINAL SURVEY	SURVEYED	DATE
NOTE BOOK	PLOTTED	
NO.	TEMPLATE	
	AREAS CHECKED	

ORIGINAL SURVEY	SURVEYED	DATE
NOTE BOOK	PLOTTED	
NO.	TEMPLATE	
	AREAS CHECKED	

MODEL: SHODELNAME.S
FILE NAME: T:\16947AC\MI\CADD\CADD_Base\167C04+35C_MOT_2A-2.dgn

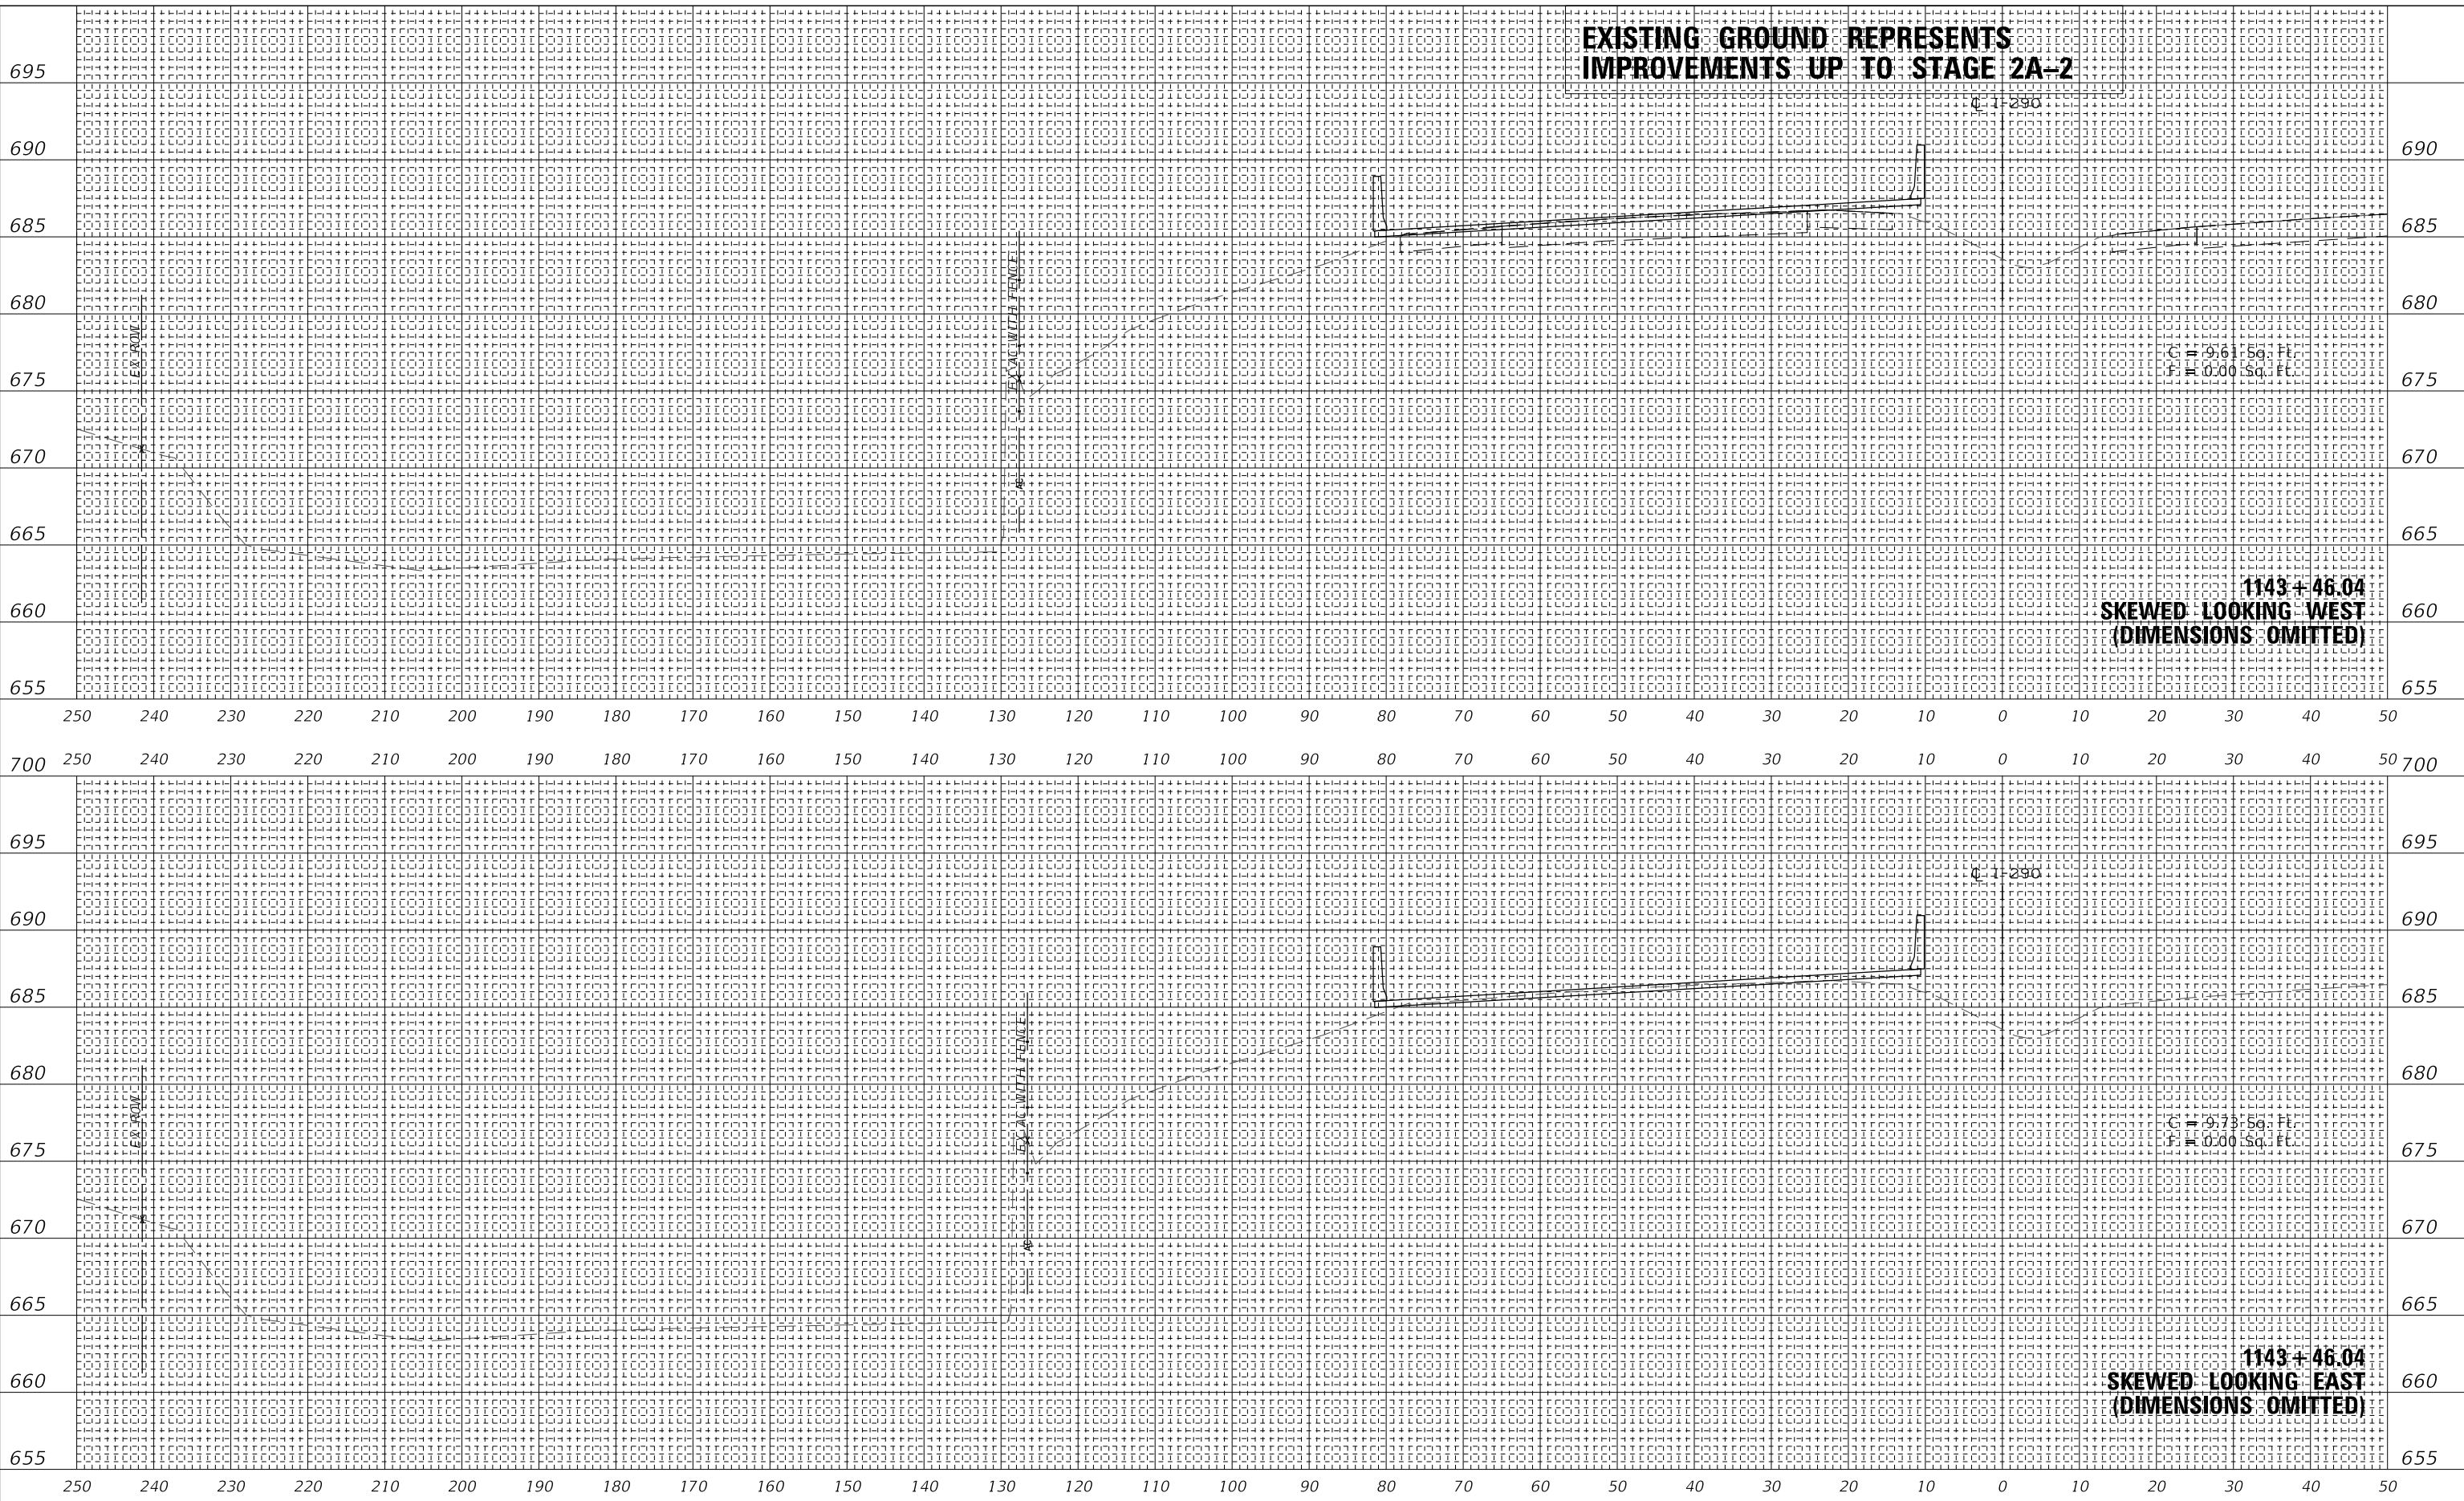

EXISTING GROUND REPRESENTS IMPROVEMENTS UP TO STAGE 2A-2

C = 1.250

C = 0.61 Sq. Ft.
F = 0.00 Sq. Ft.

1143+46.04
SKEWED LOOKING WEST
(DIMENSIONS OMITTED)

1143+46.04
SKEWED LOOKING EAST
(DIMENSIONS OMITTED)

250 240 230 220 210 200 190 180 170 160 150 140 130 120 110 100 90 80 70 60 50 40 30 20 10 0 10 20 30 40 50

700 250 240 230 220 210 200 190 180 170 160 150 140 130 120 110 100 90 80 70 60 50 40 30 20 10 0 10 20 30 40 50 700

250 240 230 220 210 200 190 180 170 160 150 140 130 120 110 100 90 80 70 60 50 40 30 20 10 0 10 20 30 40 50

WSP USA Inc.
30 N. LASALLE STREET
SUITE 400
CHICAGO, IL 60602
TEL: (312) 782-8150
FAX: (312) 782-1684

USER NAME = ahmedmm	DESIGNED - MMA	REVISED -
PLOT SCALE = 1"=10'	DRAWN - MMA	REVISED -
PLOT DATE = 01/25/2018	CHECKED - RPH	REVISED -
	DATE - 01/25/2018	REVISED -

STATE OF ILLINOIS
DEPARTMENT OF TRANSPORTATION

STAGE 2A-2 CROSS SECTIONS


SCALE: 1"=10' SHEET 70 OF 151 SHEETS STA. 1143+46.04 TO STA. 1143+47.04

F.A. RTE. 290	SECTION (22-1B-1B)	COUNTY DUPAGE	TOTAL SHEETS 402	SHEET NO. 321
ILLINOIS FED. AID PROJECT			CONTRACT NO. 62C24	

**EXISTING GROUND REPRESENTS
IMPROVEMENTS UP TO STAGE 2A-2**

FINAL SURVEY NO.	SURVEYED	DATE
	PLOTTED	
	TEMPLATE	
	AREAS	
	CHECKED	

ORIGINAL SURVEY NO.	SURVEYED	DATE
	PLOTTED	
	TEMPLATE	
	AREAS	
	CHECKED	

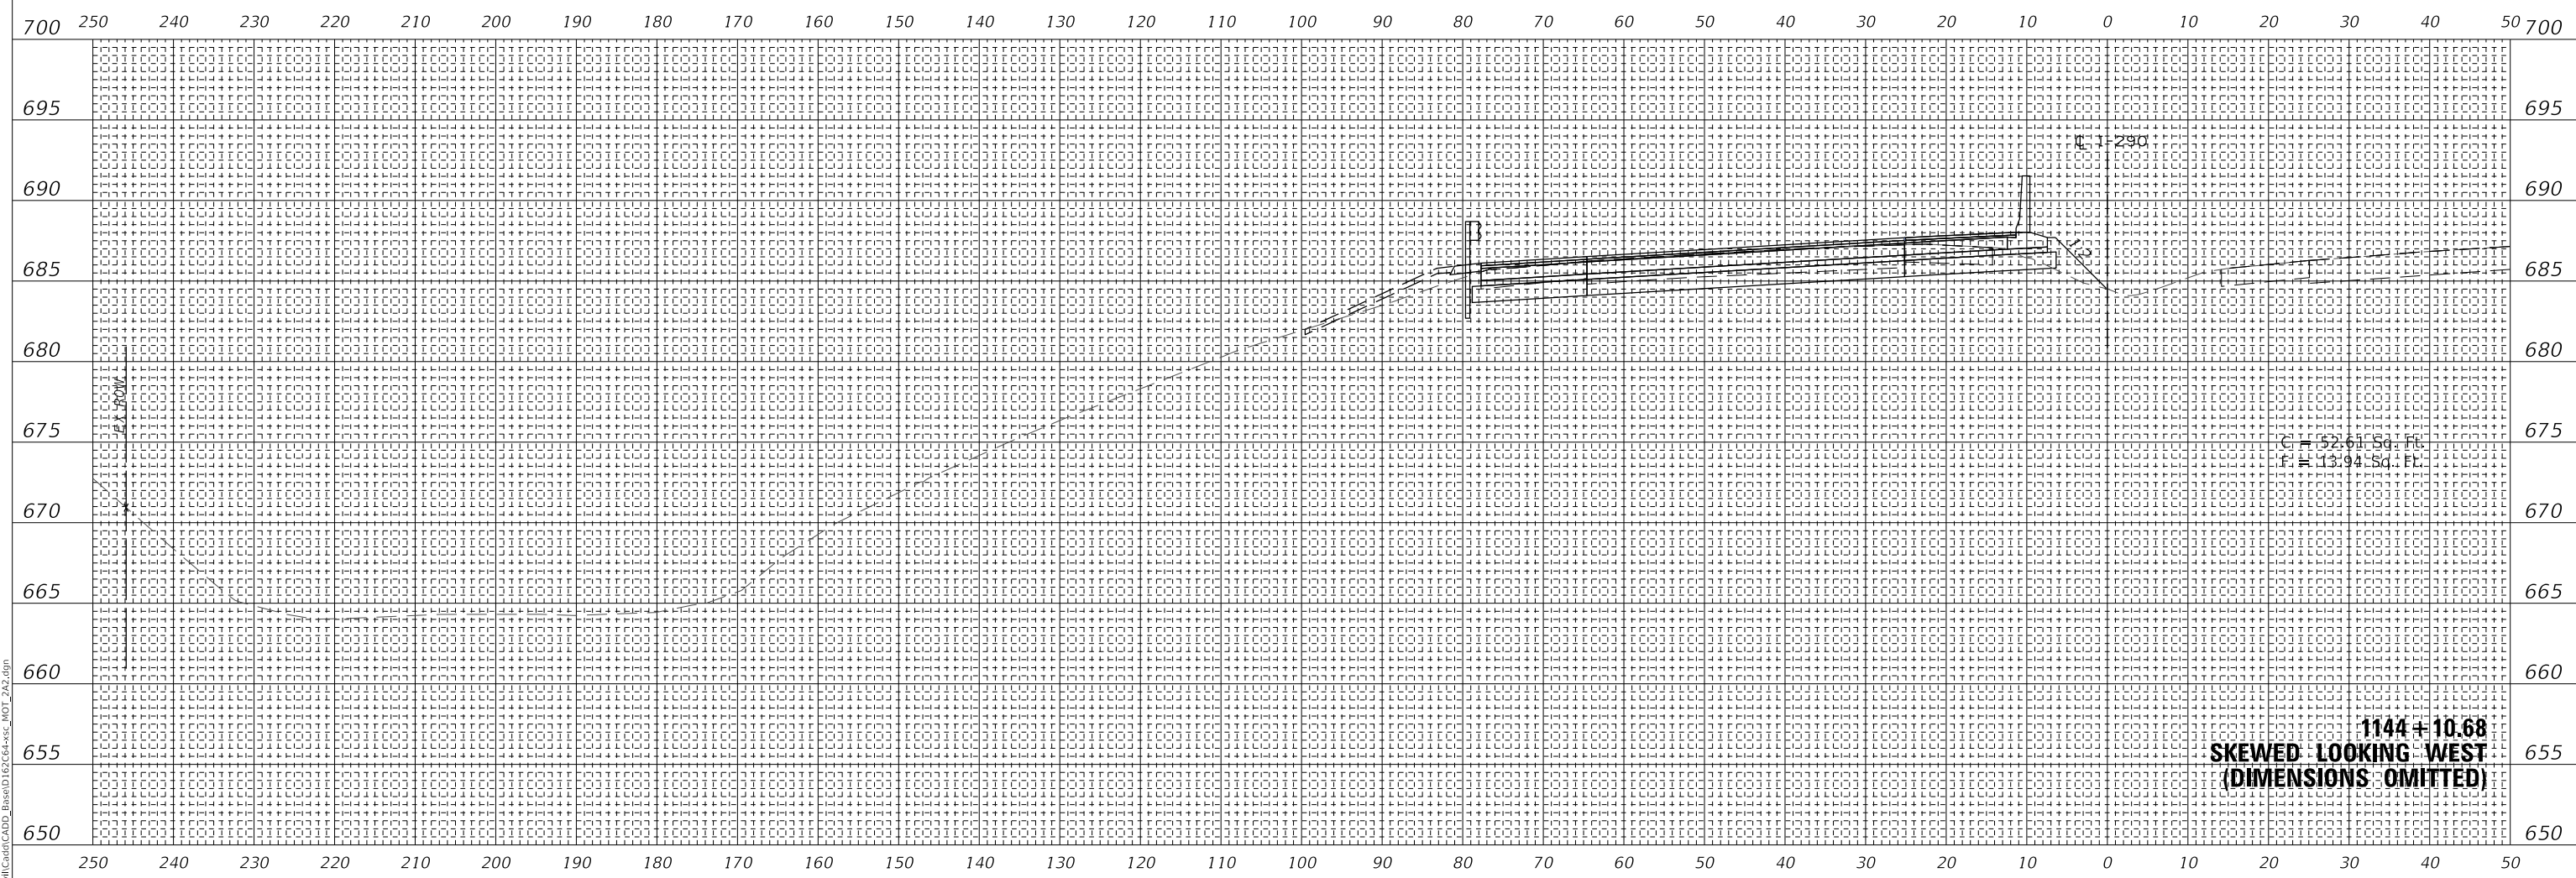

MODEL: SHODELNAME\$
FILE NAME: T:\15947AC\MI\CADD_Base\1652C4+2S_MOT_2A-2.dgn

wsp
WSP USA Inc.
30 N. LASALLE STREET
SUITE 4000
CHICAGO, IL 60602
TEL: (312) 782-8150
FAX: (312) 782-1684

USER NAME = ahmedmm	DESIGNED - MMA	REVISED -
	DRAWN - MMA	REVISED -
PLOT SCALE = 1"=10'	CHECKED - RPH	REVISED -
PLOT DATE = 01/25/2018	DATE - 01/25/2018	REVISED -


**STATE OF ILLINOIS
DEPARTMENT OF TRANSPORTATION**

STAGE 2A-2 CROSS SECTIONS	
SCALE: 1"=10'	SHEET 71 OF 151 SHEETS
STA. 1144+10.68 TO STA. 1144+10.68	

F.A. RTE. 290	SECTION (22-1B-11B)	COUNTY DUPAGE	TOTAL SHEETS 402	SHEET NO. 322
ILLINOIS FED. AID PROJECT			CONTRACT NO. 62C24	

FINAL SURVEY	SURVEYED	DATE
NOTE BOOK	PLOTTED	
NO.	TEMPLATE	
	AREAS CHECKED	


ORIGINAL SURVEY	SURVEYED	DATE
NOTE BOOK	PLOTTED	
NO.	TEMPLATE	
	AREAS CHECKED	

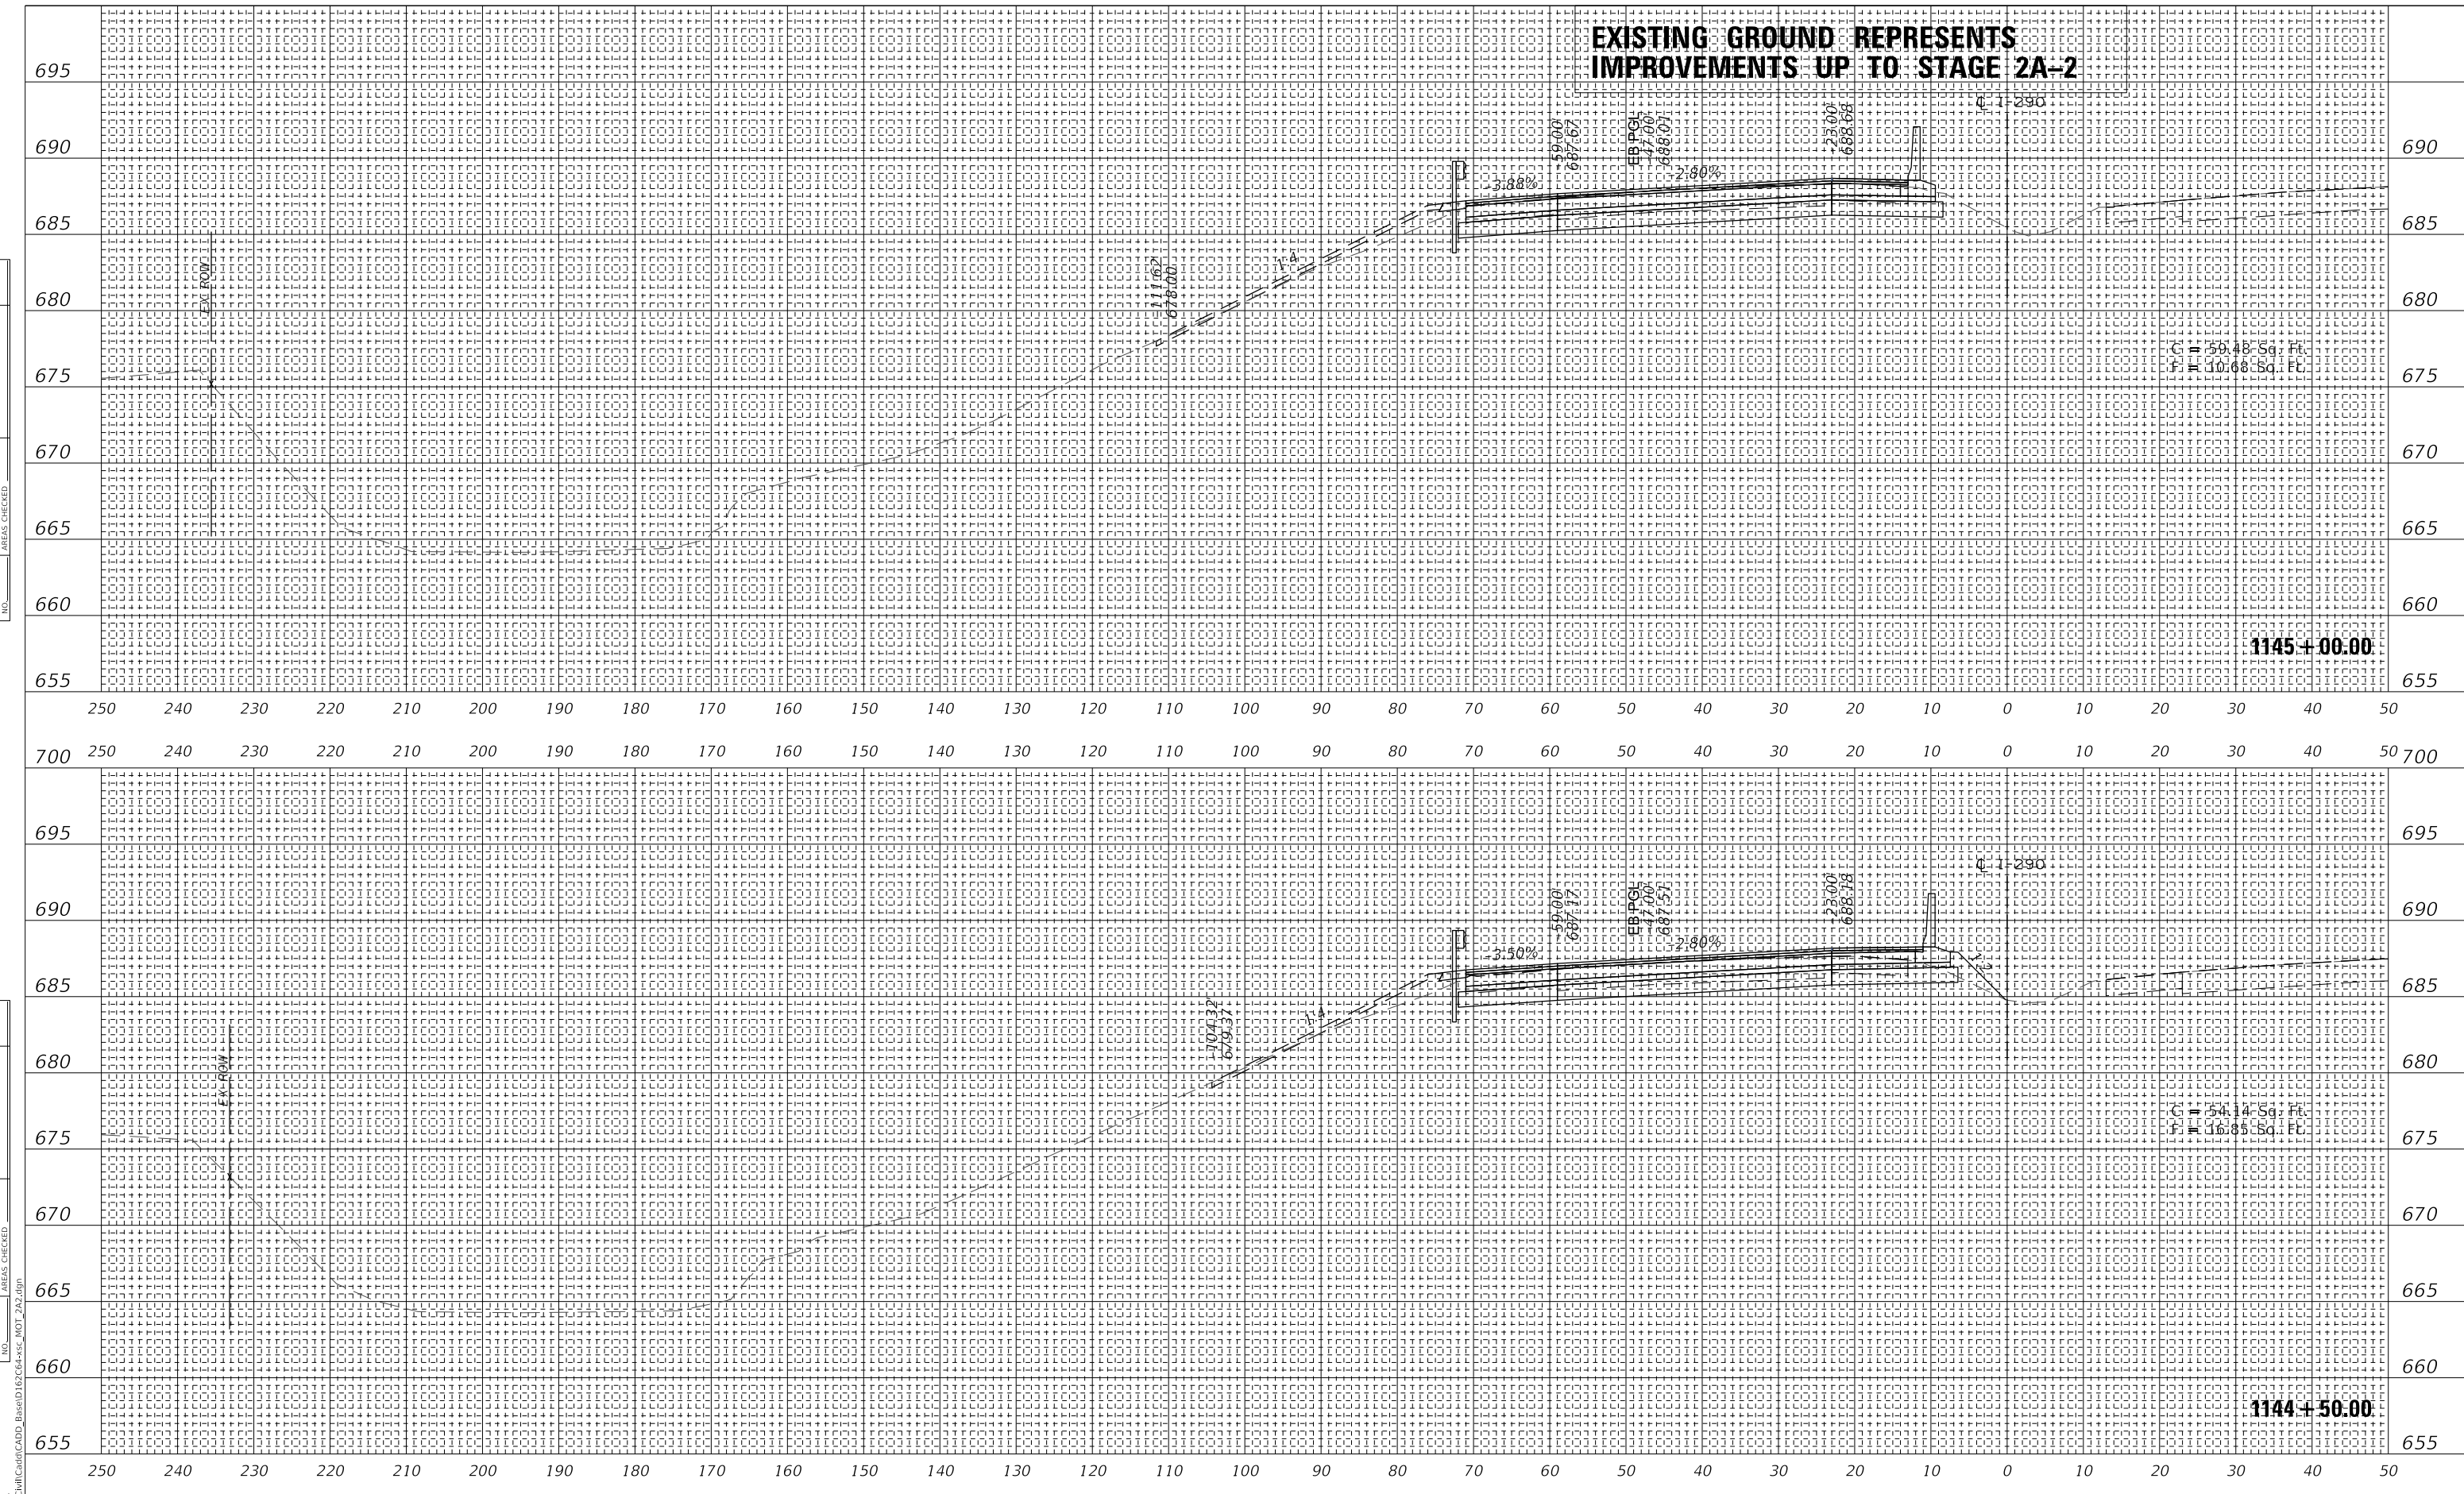

FINAL SURVEY	SURVEYED	DATE
NOTE BOOK	PLOTTED	
NO.	TEMPLATE	
	AREAS CHECKED	

ORIGINAL SURVEY	SURVEYED	DATE
NOTE BOOK	PLOTTED	
NO.	TEMPLATE	
	AREAS CHECKED	

MODEL: SHODELMAMES
 FILE NAME: T:\16947AC\16947AC\CADD_Base\1146+50-1146+00-2A-2.dgn

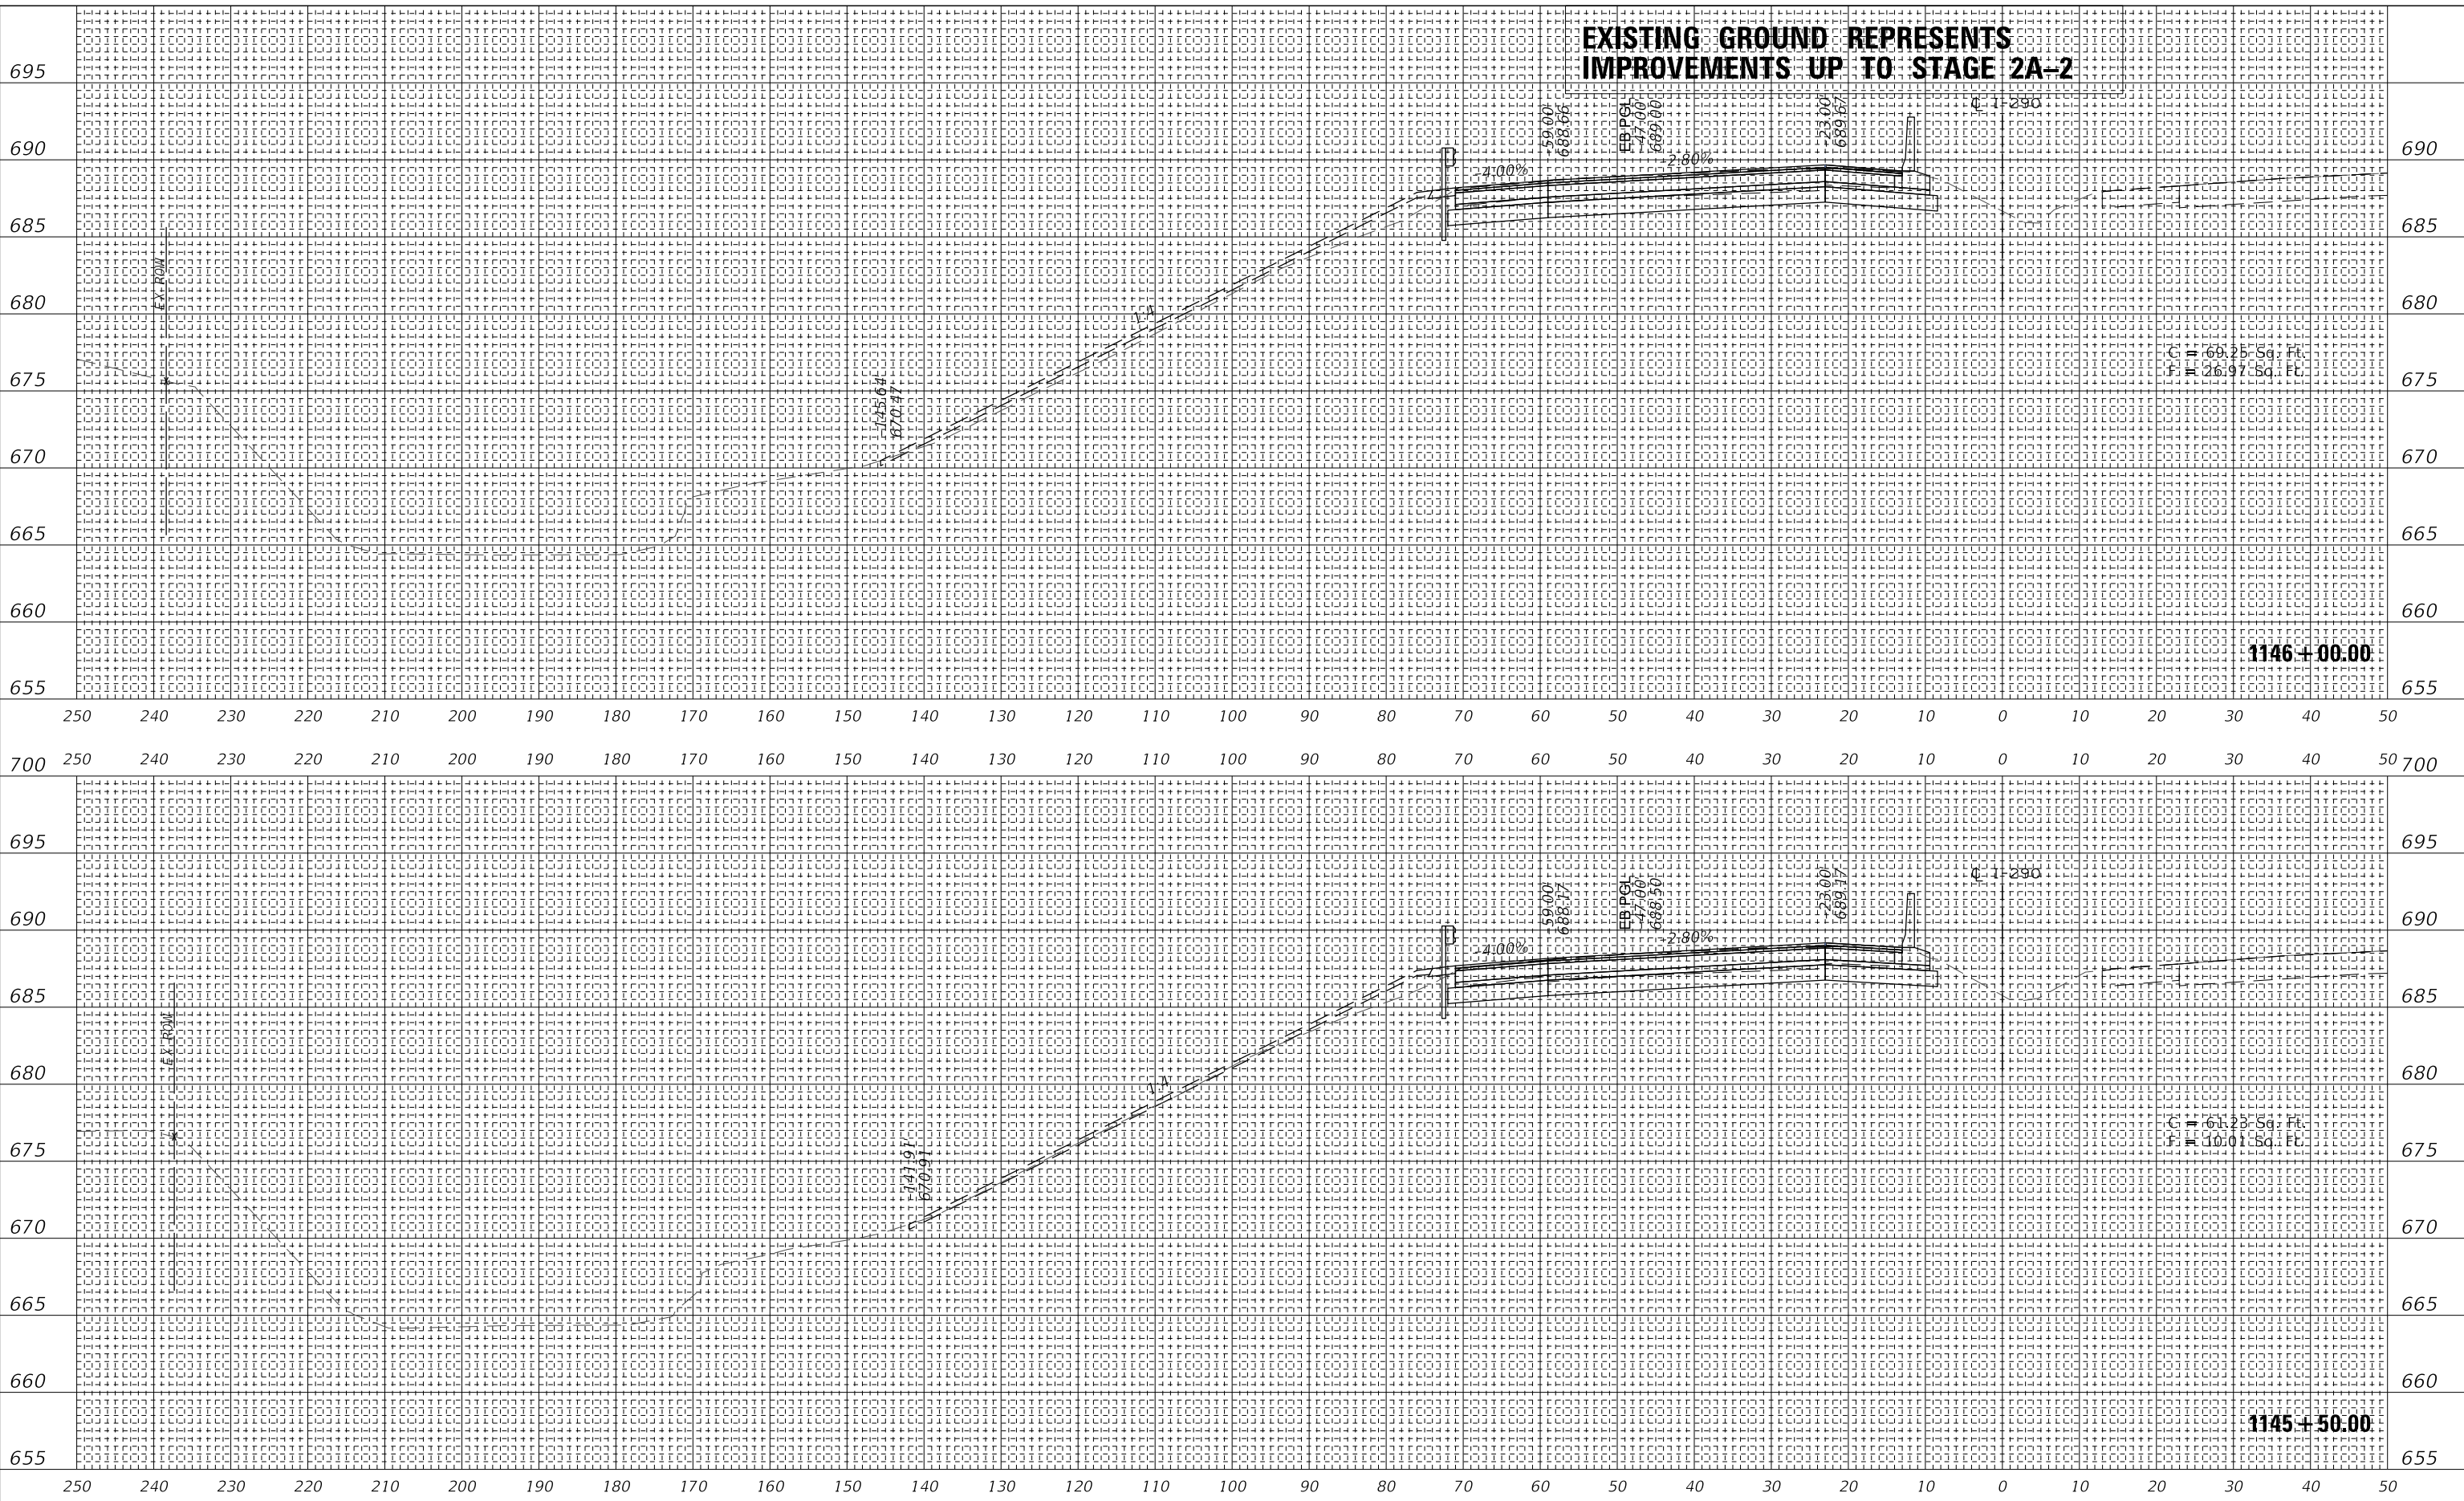

wsp
 WSP USA Inc.
 30 N. LASALLE STREET
 SUITE 400
 CHICAGO, IL 60602
 TEL: (312) 782-8150
 FAX: (312) 782-1684

USER NAME = ahmedmm	DESIGNED - MMA	REVISED -
PLOT SCALE = 1"=10'	DRAWN - MMA	REVISED -
PLOT DATE = 01/25/2018	CHECKED - RPH	REVISED -
	DATE - 01/25/2018	REVISED -

**STATE OF ILLINOIS
 DEPARTMENT OF TRANSPORTATION**


STAGE 2A-2 CROSS SECTIONS

SCALE: 1"=10' SHEET 73 OF 151 SHEETS STA. 1145+50.00 TO STA. 1146+00.00

F.A. RTE. FAT 290	SECTION (22-1B-1)B	COUNTY DUPAGE	TOTAL SHEETS 402	SHEET NO. 324
ILLINOIS FED. AID PROJECT			CONTRACT NO. 62C24	


FINAL SURVEY	SURVEYED	DATE
NOTE BOOK	PLOTTED	
NO.	TEMPLATE	
	AREAS CHECKED	

ORIGINAL SURVEY	SURVEYED	DATE
NOTE BOOK	PLOTTED	
NO.	TEMPLATE	
	AREAS CHECKED	

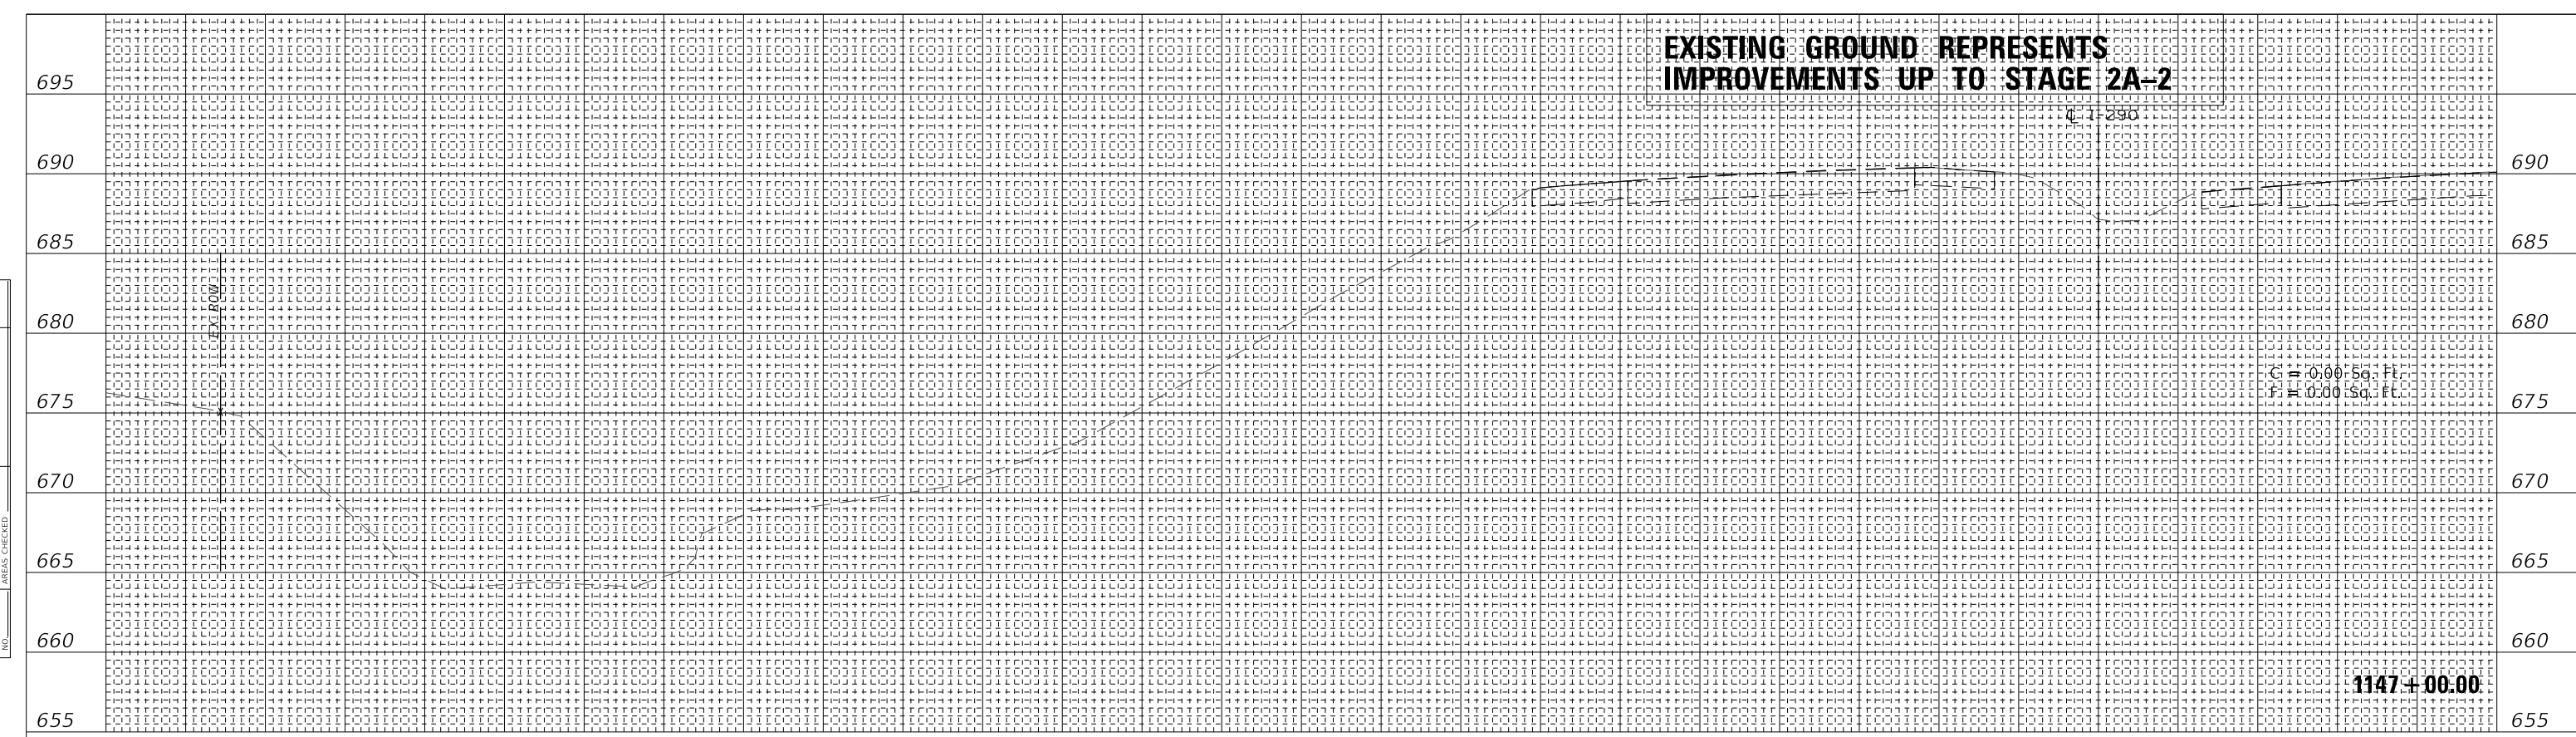

250 240 230 220 210 200 190 180 170 160 150 140 130 120 110 100 90 80 70 60 50 40 30 20 10 0 10 20 30 40 50

700 250 240 230 220 210 200 190 180 170 160 150 140 130 120 110 100 90 80 70 60 50 40 30 20 10 0 10 20 30 40 50 700

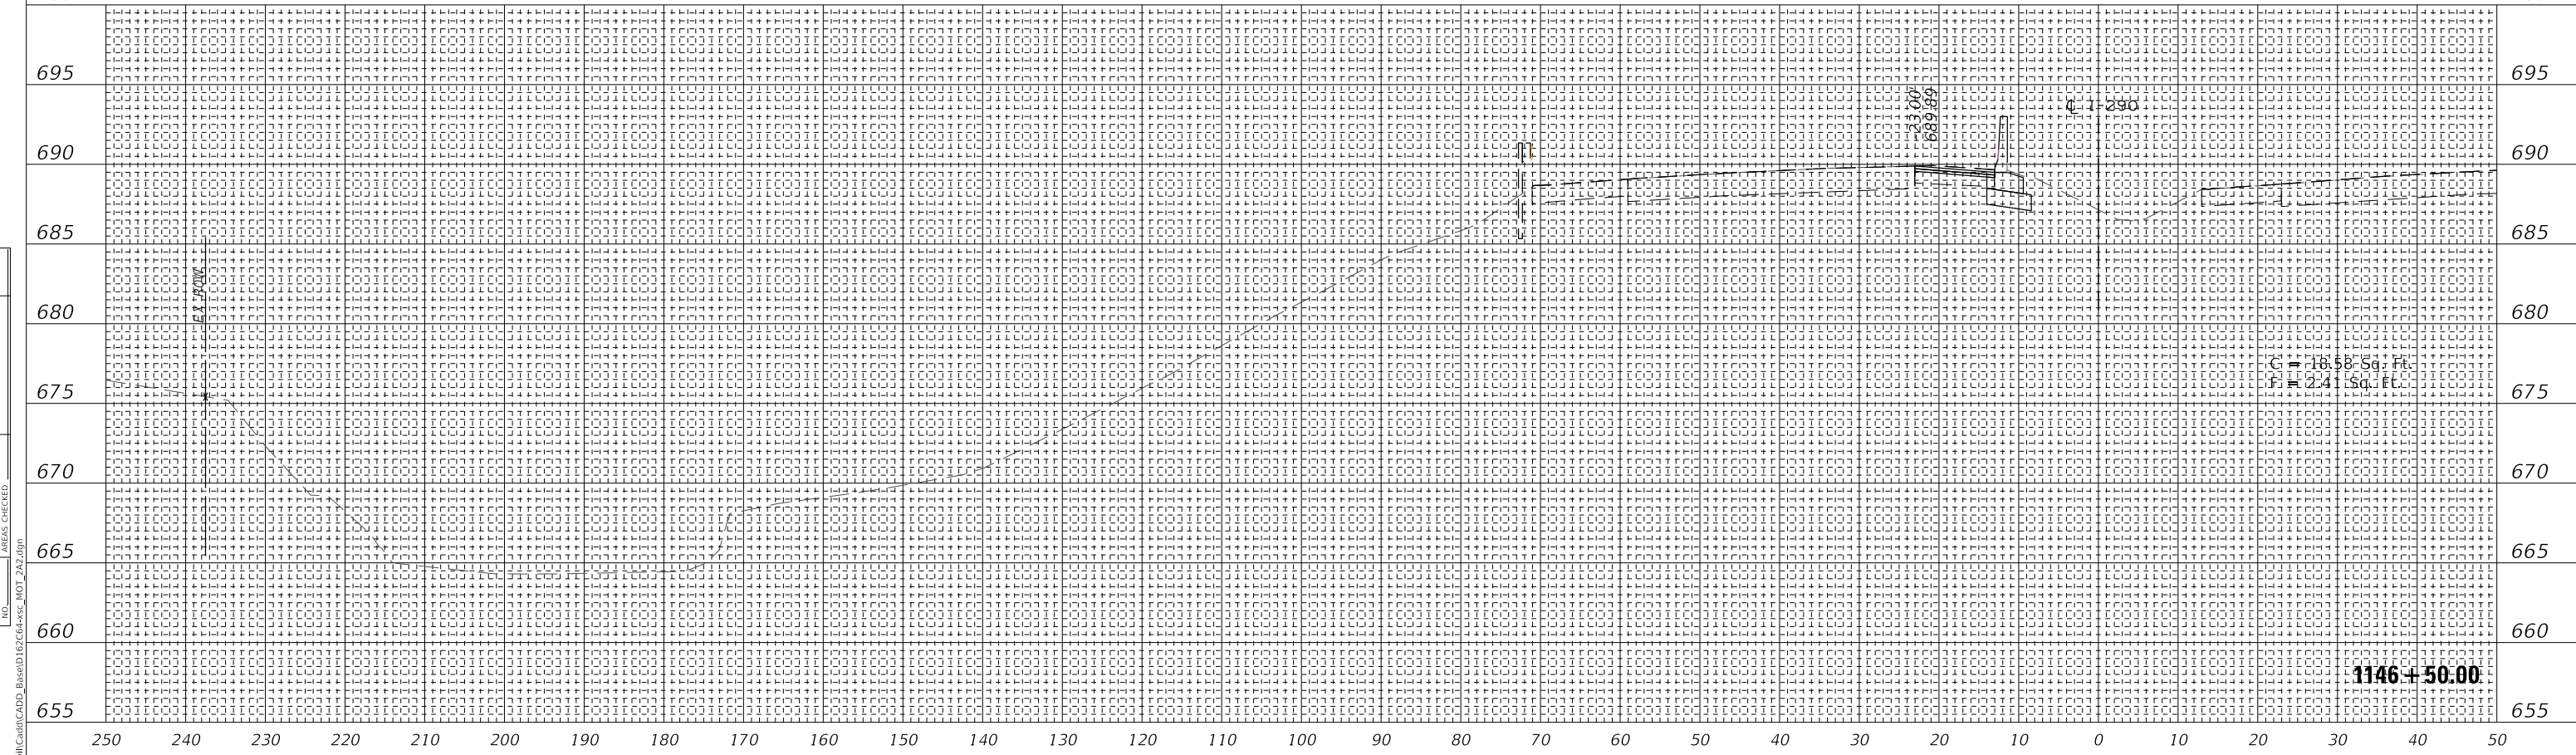

250 240 230 220 210 200 190 180 170 160 150 140 130 120 110 100 90 80 70 60 50 40 30 20 10 0 10 20 30 40 50



USER NAME	= ahmedmm	DESIGNED	- MMA	REVISED	-
		DRAWN	- MMA	REVISED	-
PLOT SCALE	= 1"=10'	CHECKED	- RPH	REVISED	-
PLOT DATE	= 01/25/2018	DATE	- 01/25/2018	REVISED	-


STATE OF ILLINOIS
DEPARTMENT OF TRANSPORTATION

STAGE 2A-2 CROSS SECTIONS

SCALE: 1"=10' SHEET 74 OF 151 SHEETS STA. 1146+50.00 TO STA. 1147+00.00

F.A. RTE.	SECTION	COUNTY	TOTAL SHEETS	SHEET NO.
FAT 290	(22-1B-1B)	DUPAGE	402	325
ILLINOIS FED. AID PROJECT			CONTRACT NO. 62C24	

EXISTING GROUND REPRESENTS IMPROVEMENTS UP TO STAGE 2B

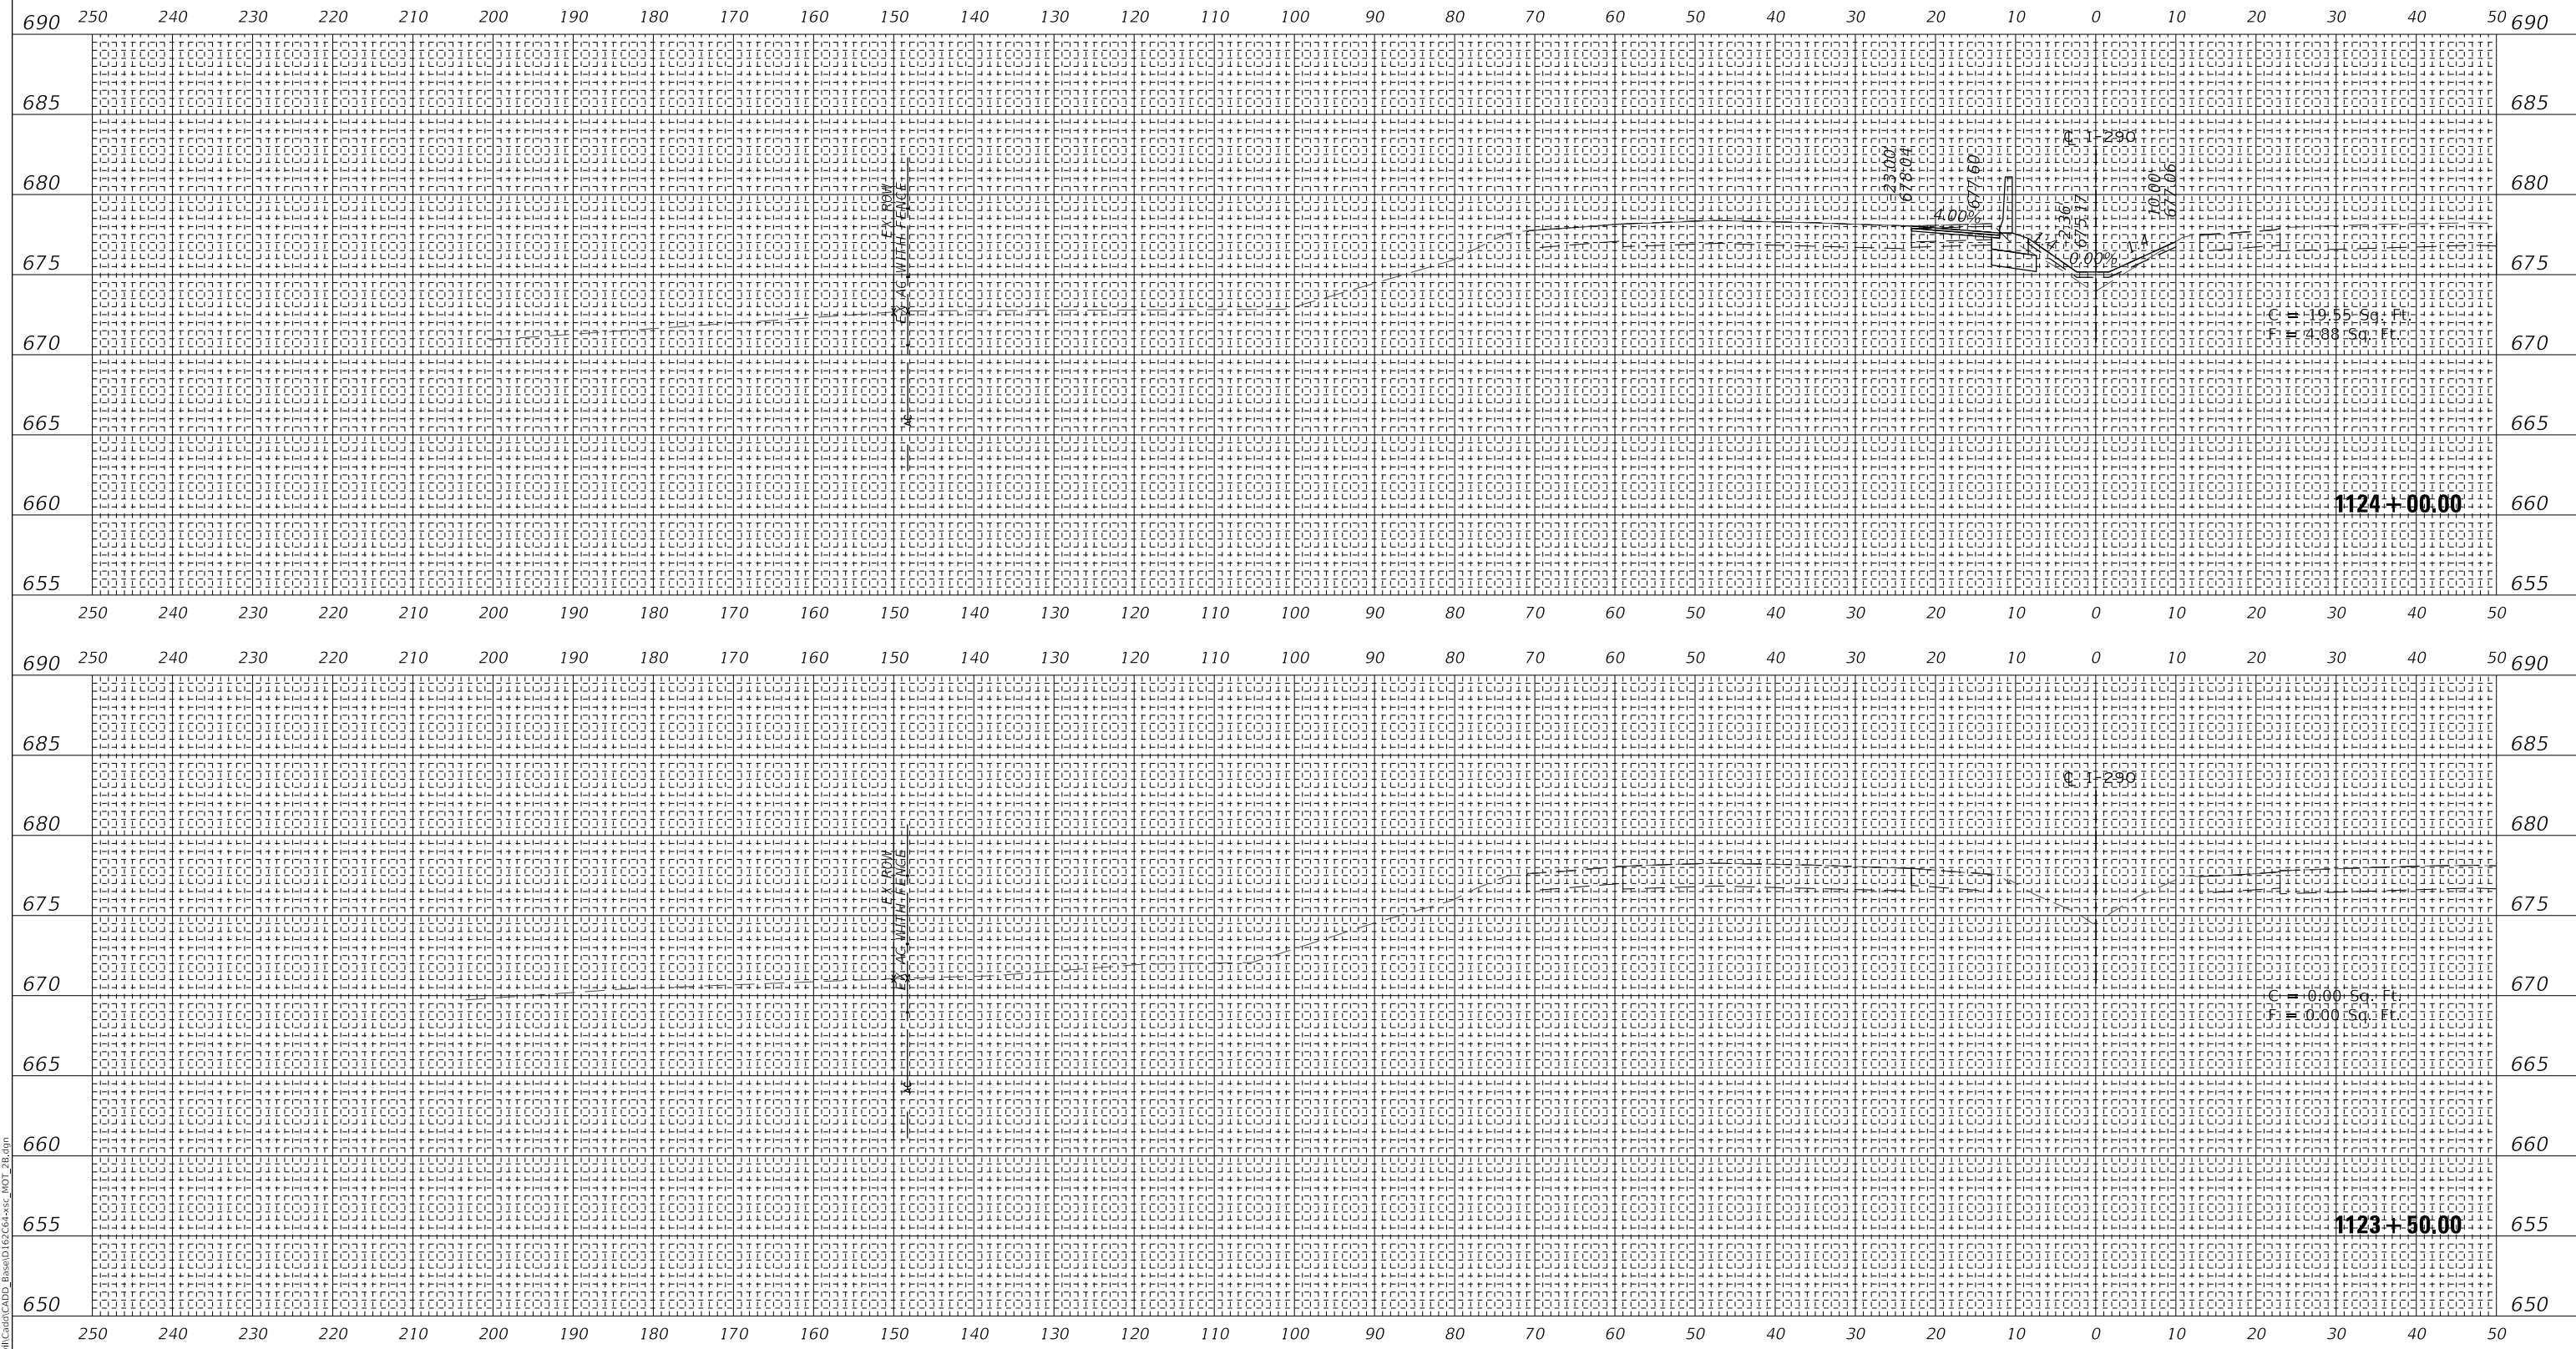

DATE	
BY	
FINAL SURVEY	SURVEYED
NOTE BOOK	PLOTTED
NO.	TEMPLATE
	AREAS CHECKED

DATE	
BY	
ORIGINAL SURVEY	SURVEYED
NOTE BOOK	PLOTTED
NO.	TEMPLATE
	AREAS CHECKED

MODEL: SHODELNAME5
FILE NAME: T:\16947AC\MI\CADD_Base\1657C4+55C_MOT_2B.dgn



WSP USA Inc.
30 N. LASALLE STREET
SUITE 400
CHICAGO, IL 60602
TEL: (312) 782-8150
FAX: (312) 782-1684

USER NAME	= ahmedmm
DESIGNED	- MMA
REVISIED	-
DRAWN	- MMA
REVISIED	-
PLOT SCALE	= 1"=10'
CHECKED	- RPH
REVISIED	-
PLOT DATE	= 01/25/2018
DATE	- 01/25/2018
REVISIED	-


**STATE OF ILLINOIS
DEPARTMENT OF TRANSPORTATION**

STAGE 2B CROSS SECTIONS

SCALE: 1"=10' SHEET 75 OF 151 SHEETS STA. 1123+50.00 TO STA. 1124+00.00

F.A. RTE.	SECTION	COUNTY	TOTAL SHEETS	SHEET NO.
FAT 290	(22-1B-1)B	DUPAGE	402	326
CONTRACT NO. 62C24			ILLINOIS FED. AID PROJECT	

**EXISTING GROUND REPRESENTS
IMPROVEMENTS UP TO STAGE 2B**

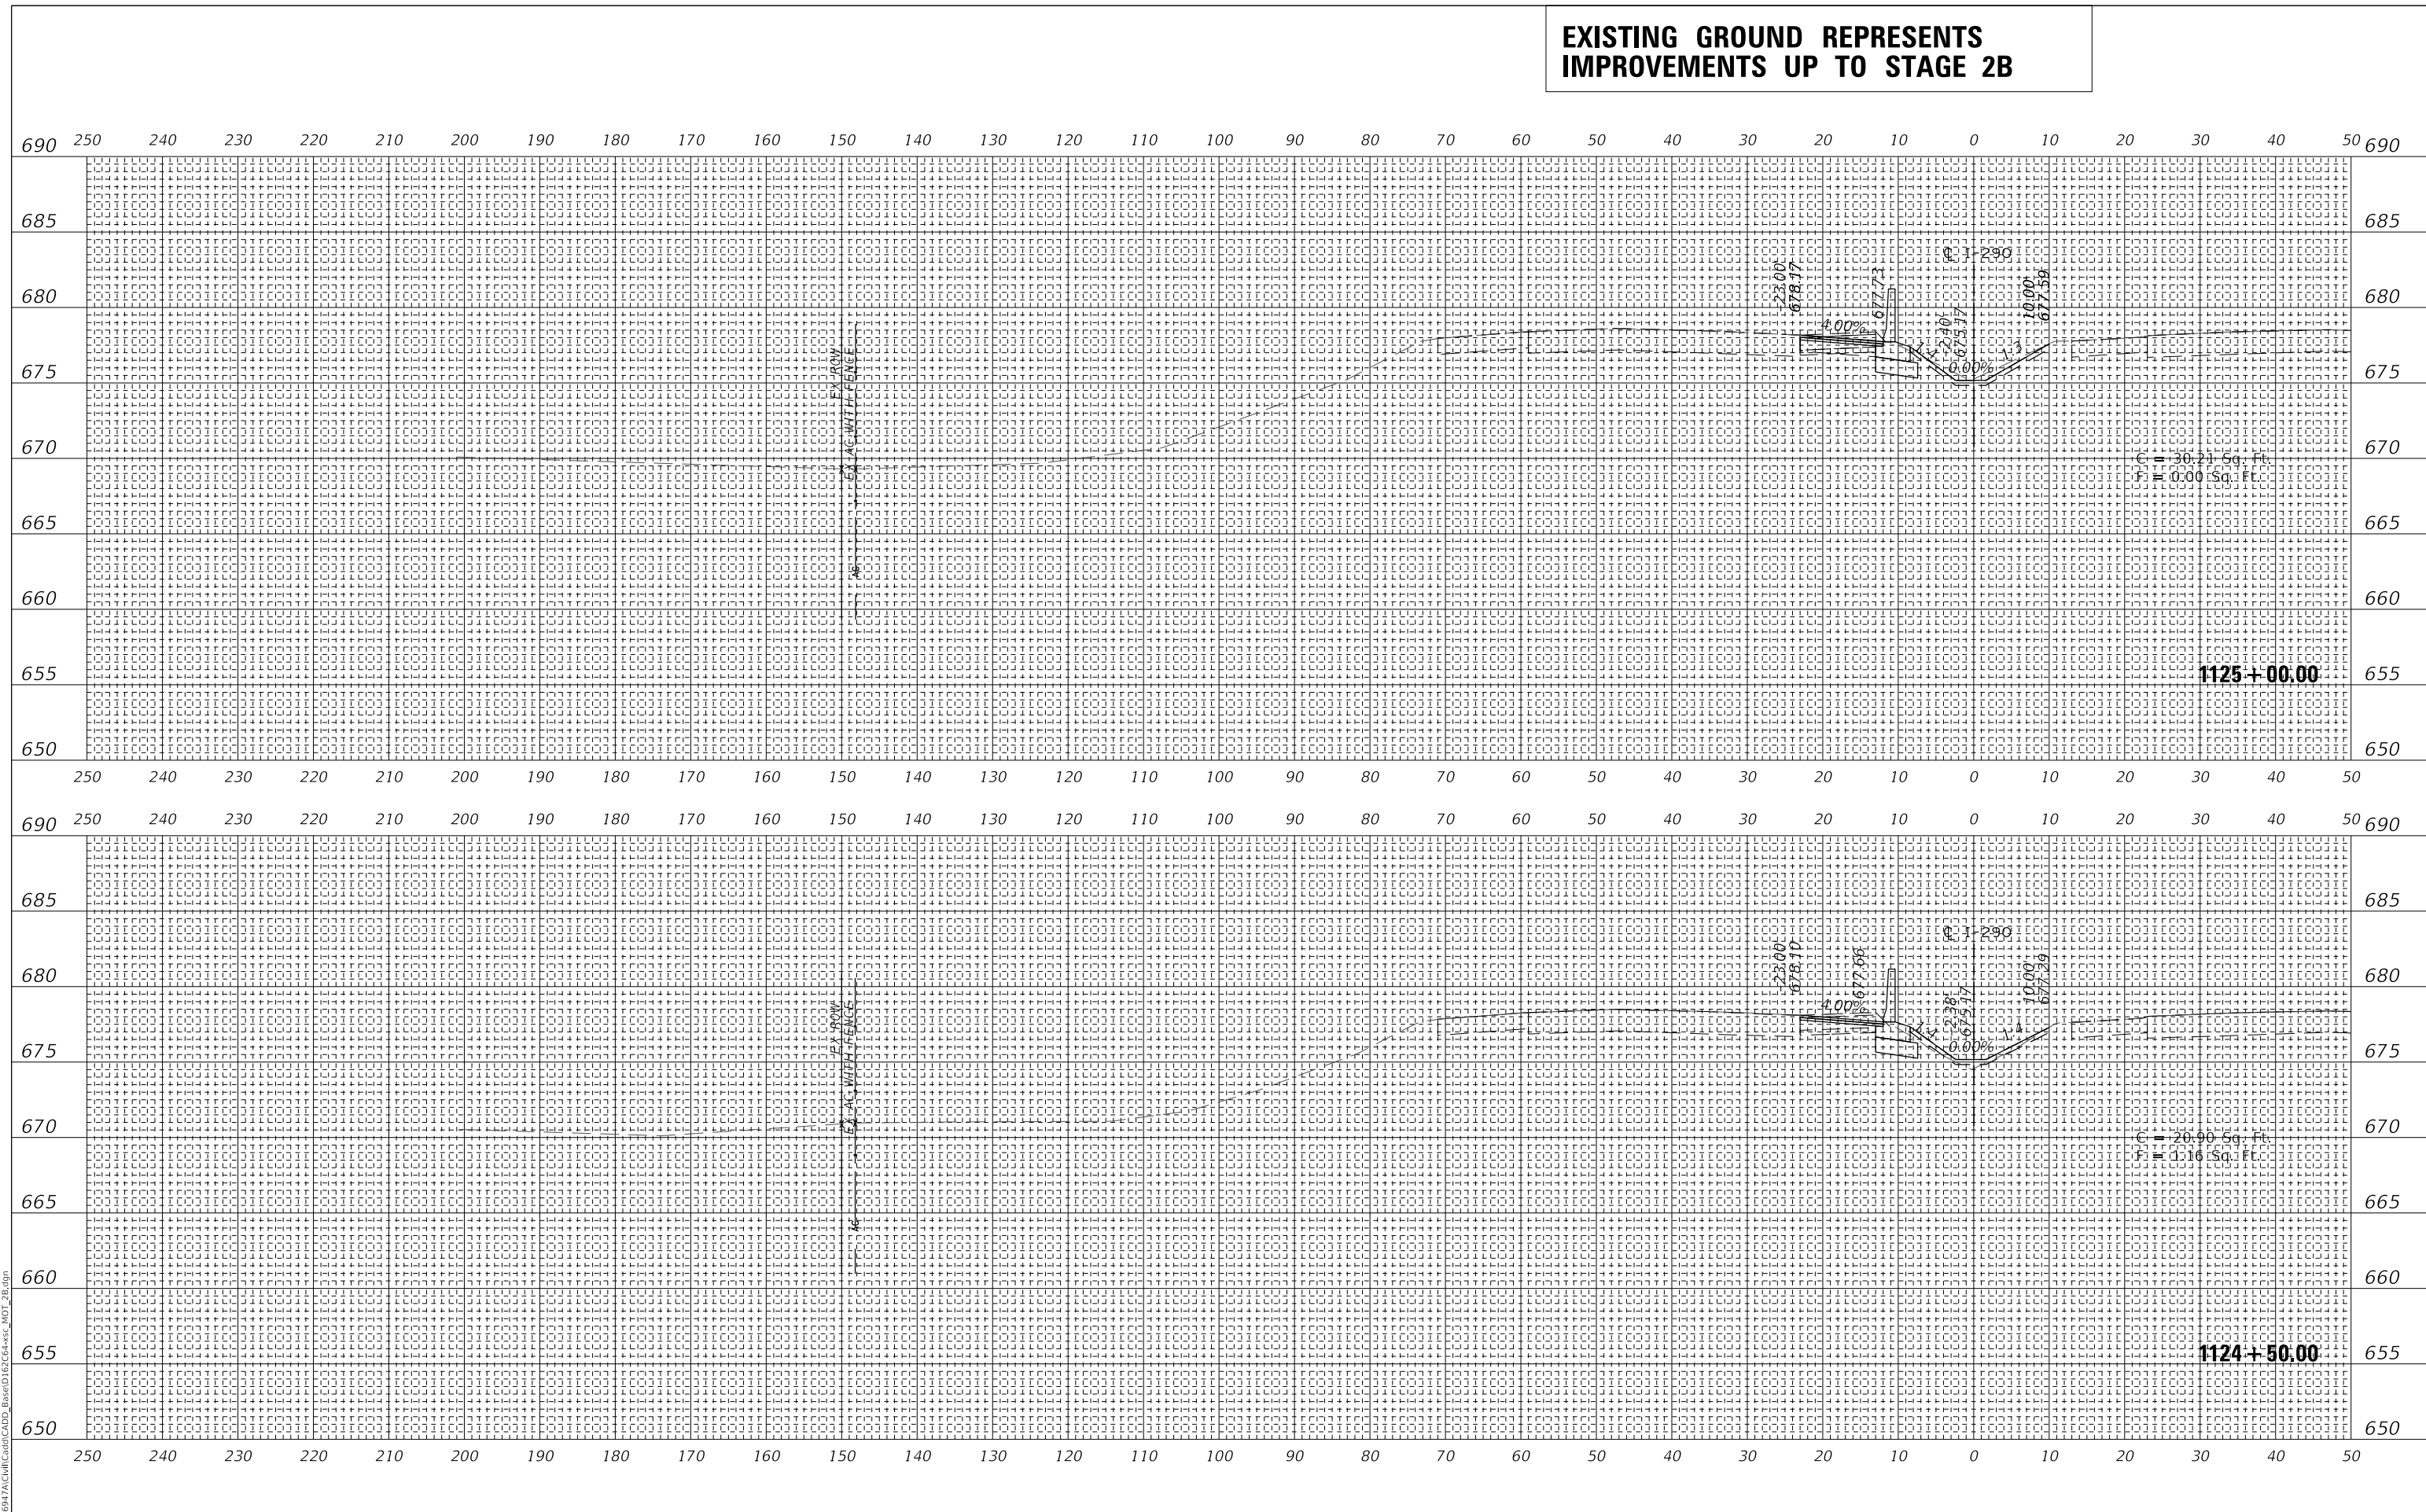


BY	DATE
FINAL SURVEY	SURVEYED
NOTE BOOK	PLOTTED
NO.	TEMPLATE
	AREAS CHECKED

BY	DATE
ORIGINAL SURVEY	SURVEYED
NOTE BOOK	PLOTTED
NO.	TEMPLATE
	AREAS CHECKED

MODEL: SHODELNAME5
FILE NAME: T:\16947AC\MI\CADD\CADD_Base\1125C&+50C_MOT_2B.dgn

**EXISTING GROUND REPRESENTS
IMPROVEMENTS UP TO STAGE 2B**

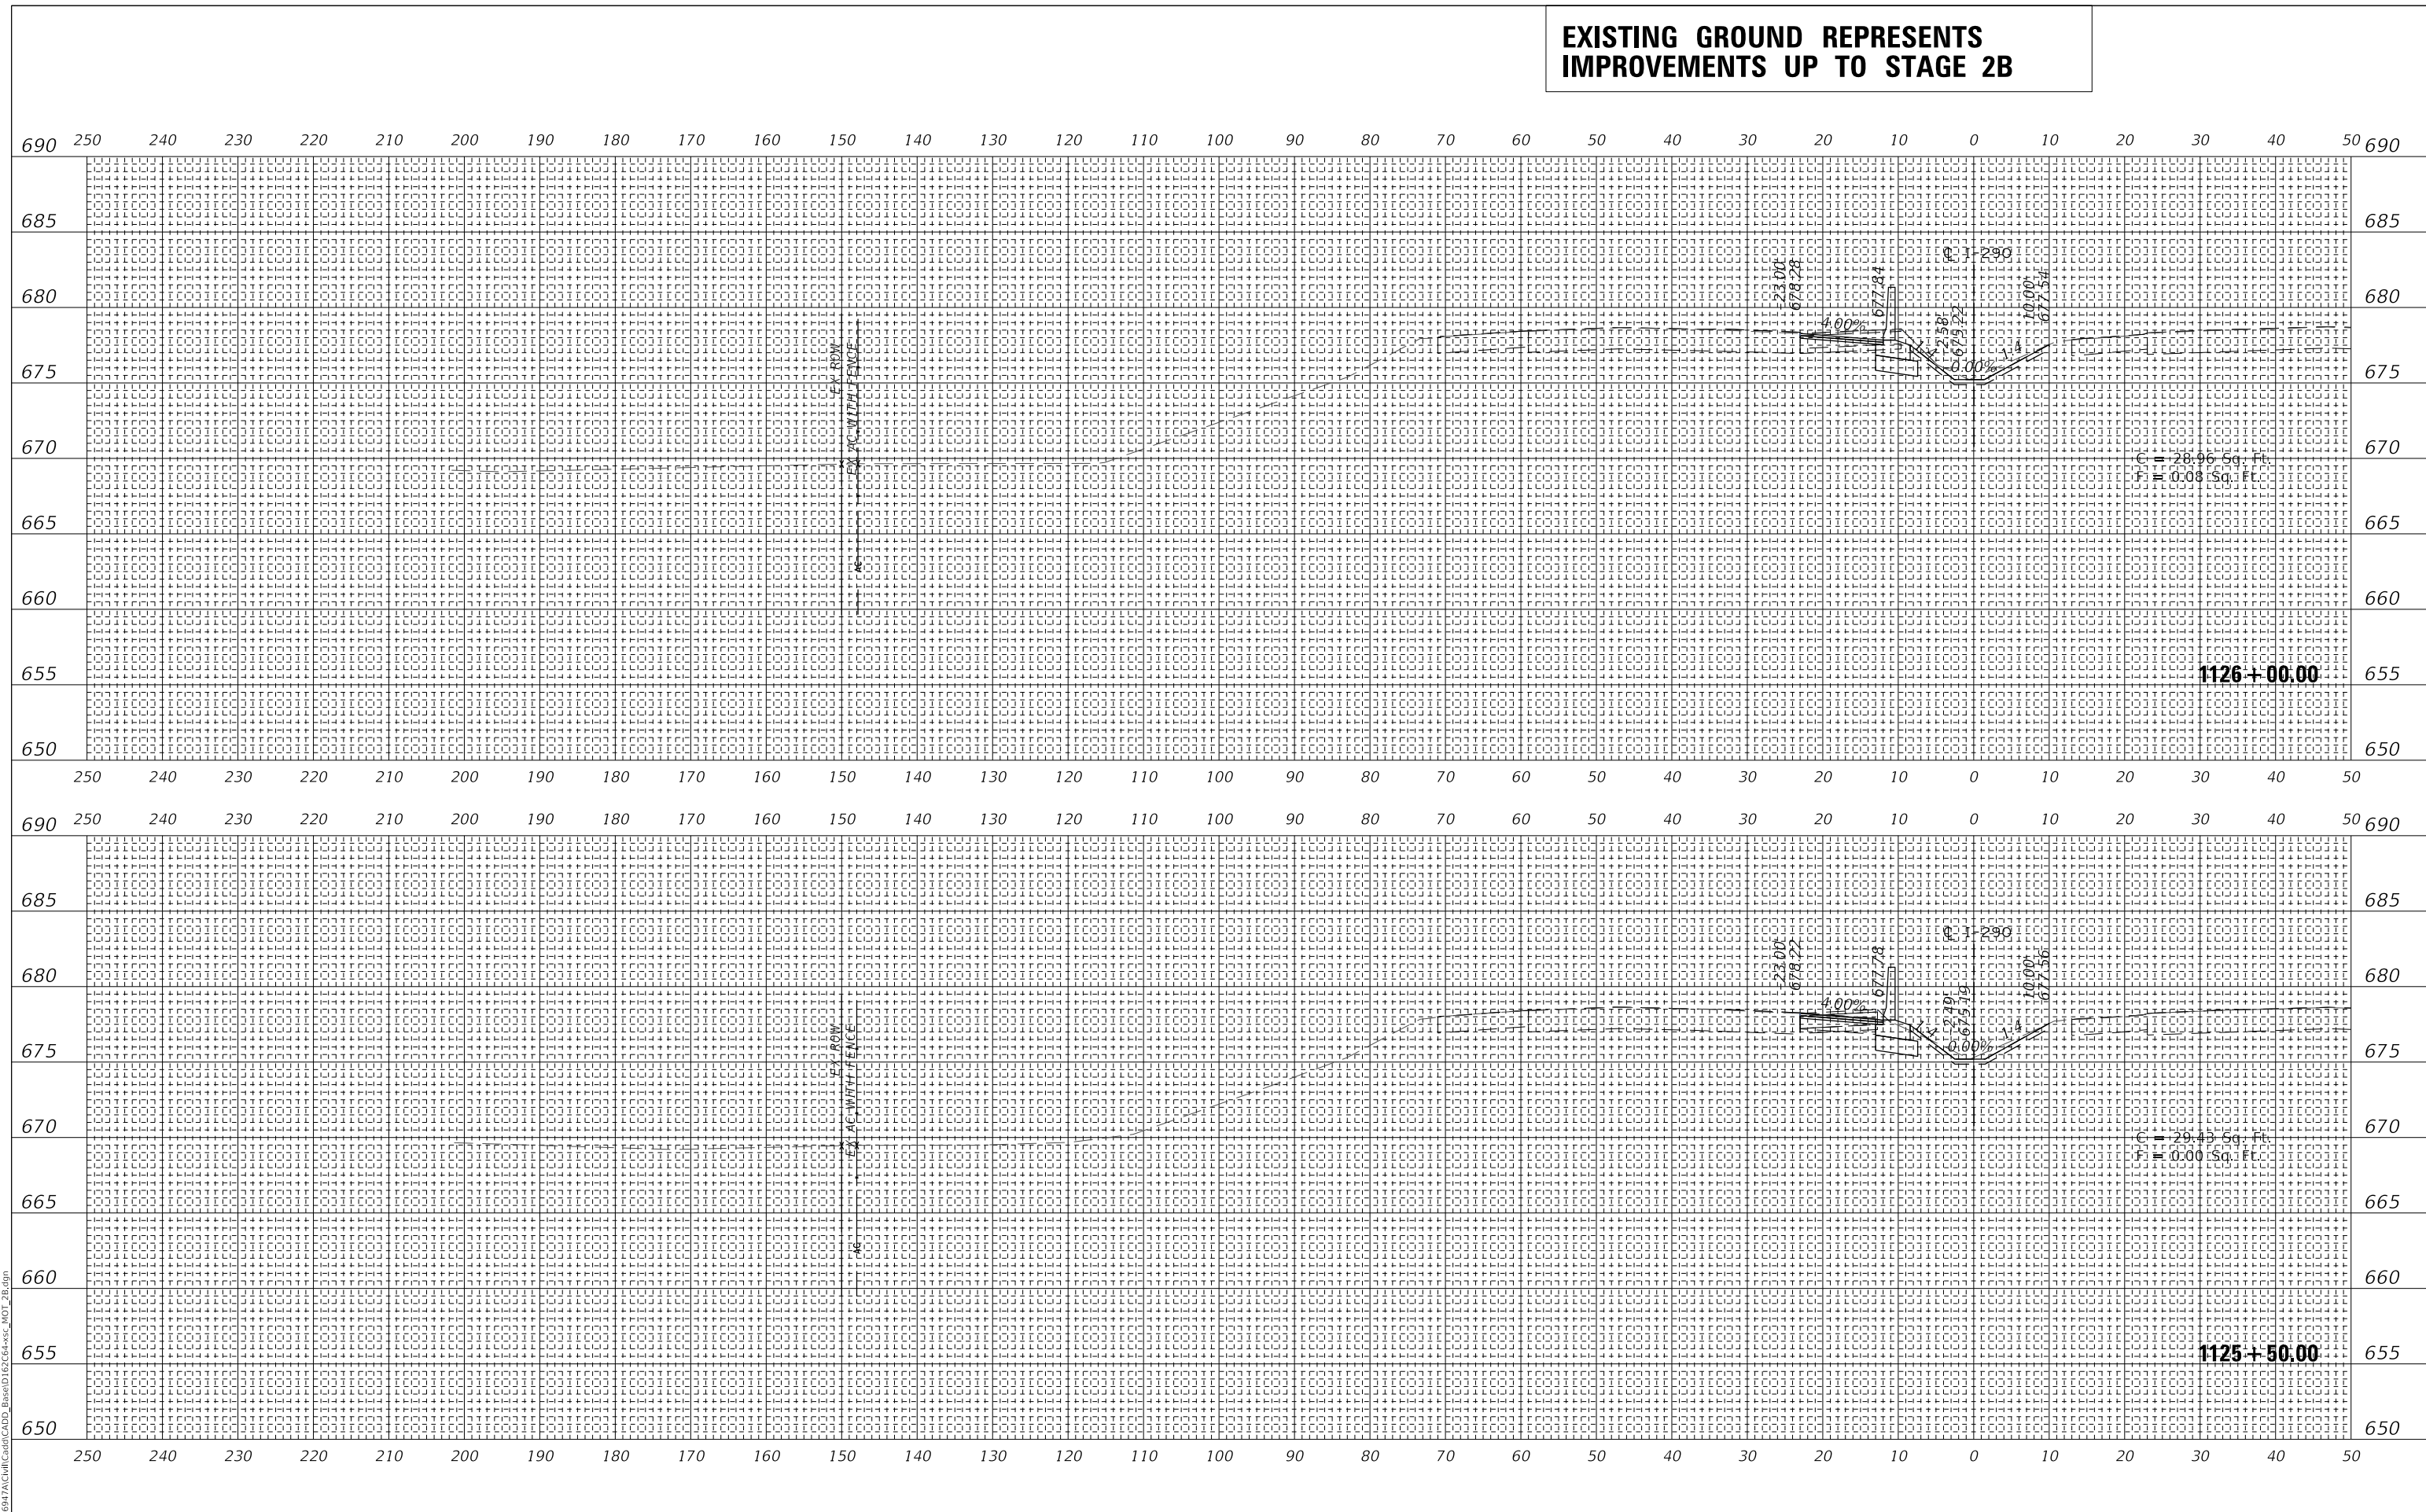


FINAL SURVEY NO.	SURVEYED BY	DATE
NOTE BOOK NO.	PLOTTED BY	
	TEMPLATE AREAS CHECKED	

ORIGINAL SURVEY NO.	SURVEYED BY	DATE
NOTE BOOK NO.	PLOTTED BY	
	TEMPLATE AREAS CHECKED	

MODEL: SHODELNAME\$
FILE NAME: T:\16947AC\MI\CADD_Base\1125+50.00-1126+00.00

**EXISTING GROUND REPRESENTS
IMPROVEMENTS UP TO STAGE 2B**

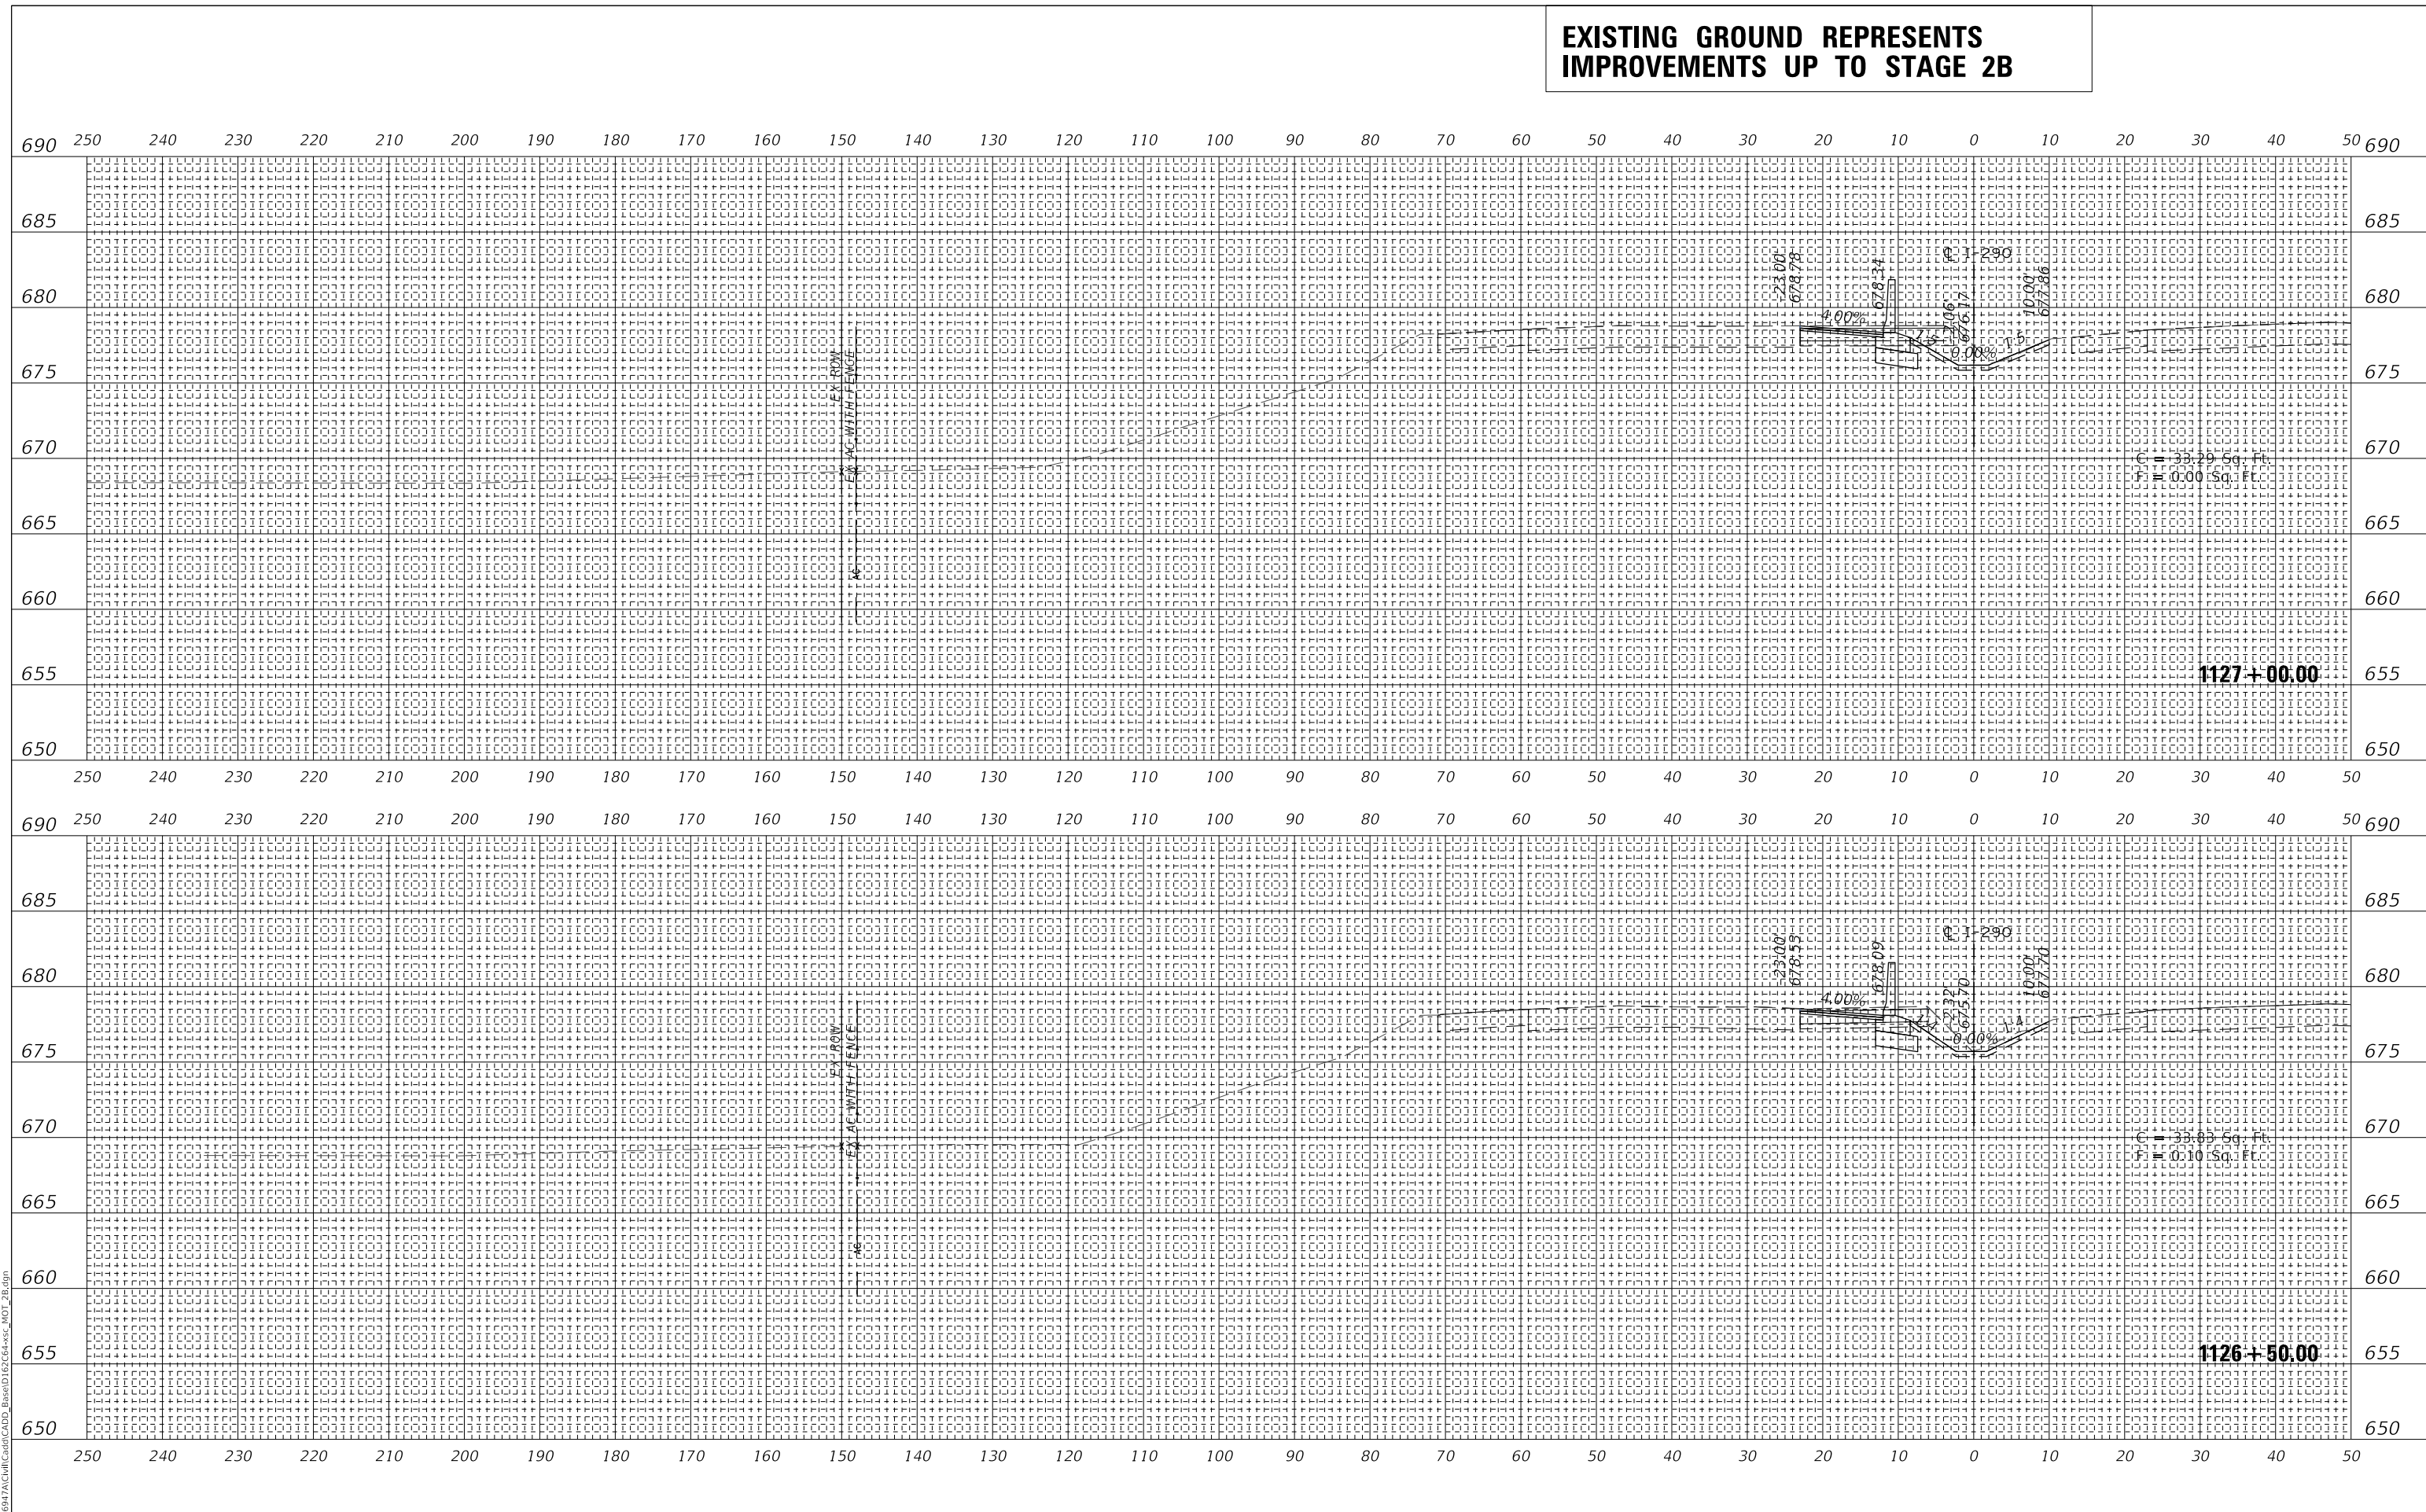


BY DATE
SURVEYED
PLOTTED
TEMPLATE
NO. AREAS CHECKED

BY DATE
ORIGINAL SURVEY
PLOTTED
TEMPLATE
NO. AREAS CHECKED

MODEL: SHODELNAME5
FILE NAME: T:\16947AC\MI\CADD\CADD_Base\1126+50.00+55C_MOT_2B.dgn

**EXISTING GROUND REPRESENTS
IMPROVEMENTS UP TO STAGE 2B**

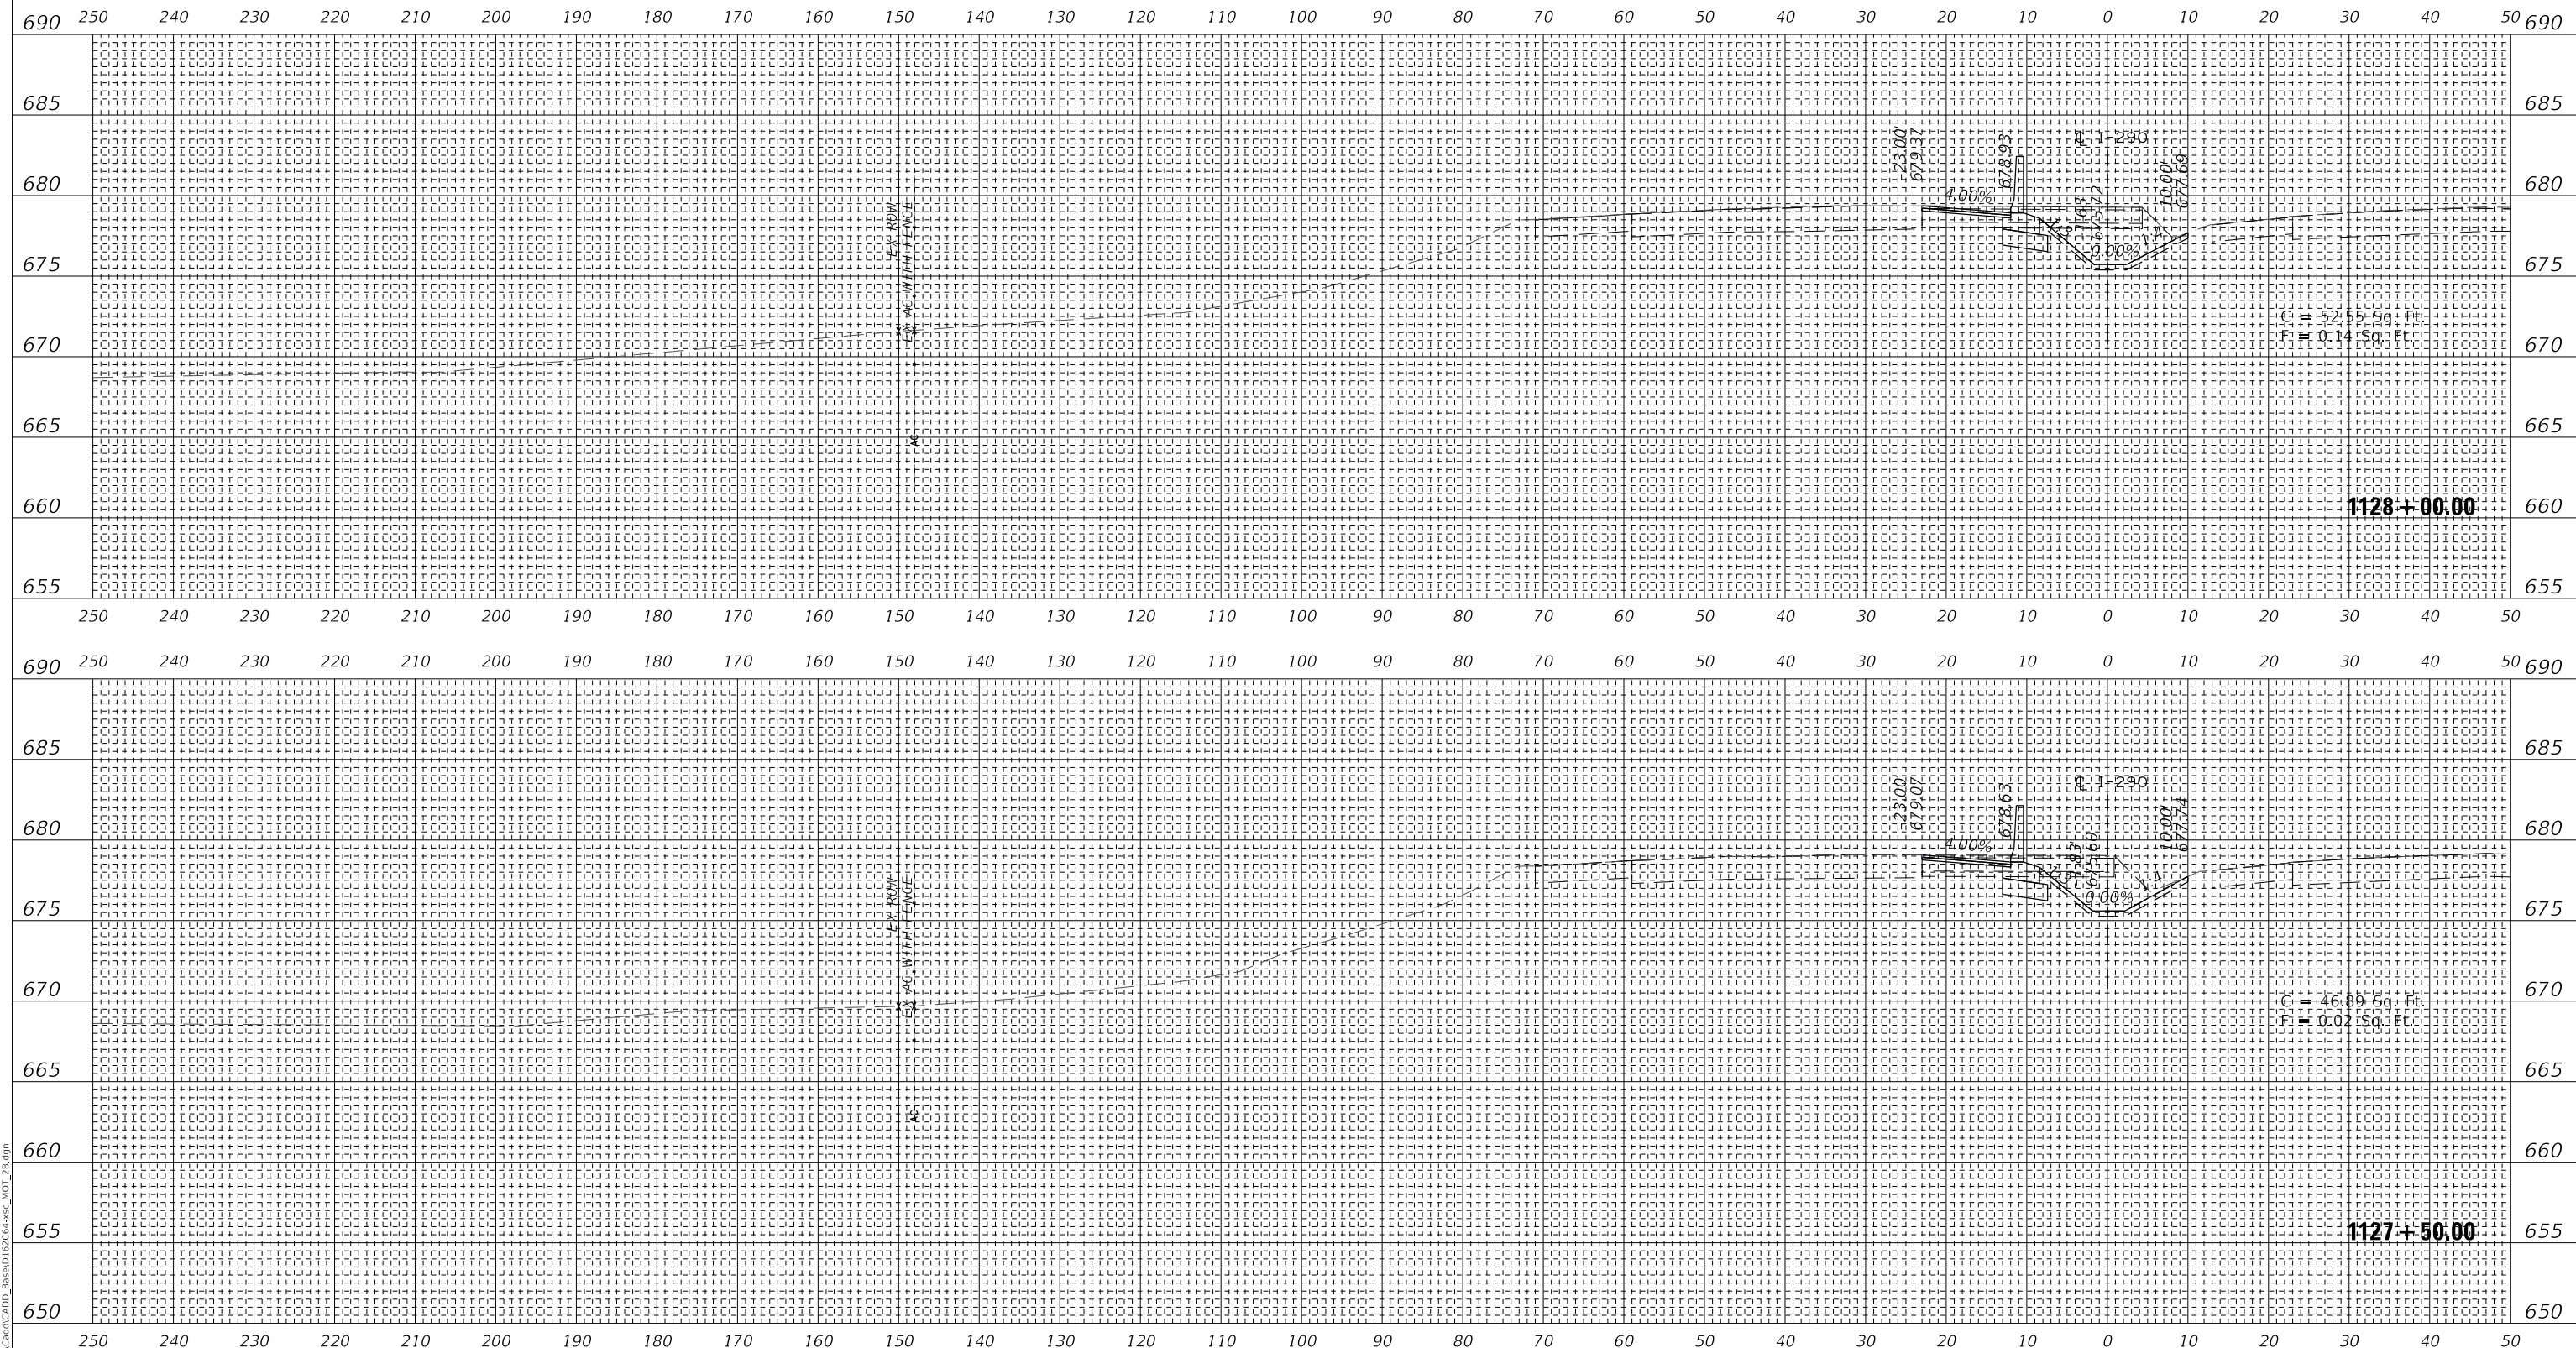

FINAL SURVEY NO.	SURVEYED PLOTTED TEMPLATE AREAS CHECKED	DATE

ORIGINAL SURVEY NO.	SURVEYED PLOTTED TEMPLATE AREAS CHECKED	DATE

MODEL: SHODELNAME5
FILE NAME: T:\16947AC\MI\CADD_Base\1657C04+35C_MOT_2B.dgn



WSP USA Inc.
30 N. LASALLE STREET
SUITE 4000
CHICAGO, IL 60602
TEL: (312) 782-8150
FAX: (312) 782-1684

USER NAME = ahmedmm	DESIGNED - MMA	REVISED -
PLOT SCALE = 1"=10'	DRAWN - MMA	REVISED -
PLOT DATE = 01/25/2018	CHECKED - RPH	REVISED -
	DATE - 01/25/2018	REVISED -

**STATE OF ILLINOIS
DEPARTMENT OF TRANSPORTATION**


STAGE 2B CROSS SECTIONS

SCALE: 1"=10' SHEET 79 OF 151 SHEETS STA. 1127+50.00 TO STA. 1128+00.00

F.A. RTE. FAT 290	SECTION (22-1B-11B)	COUNTY DUPAGE	TOTAL SHEETS 402	SHEET NO. 330
ILLINOIS FED. AID PROJECT			CONTRACT NO. 62C24	

EXISTING GROUND REPRESENTS IMPROVEMENTS UP TO STAGE 2B


DATE	BY	FINAL SURVEY	SURVEYED	PLOTTED	TEMPLATE	AREAS CHECKED
		NO.				

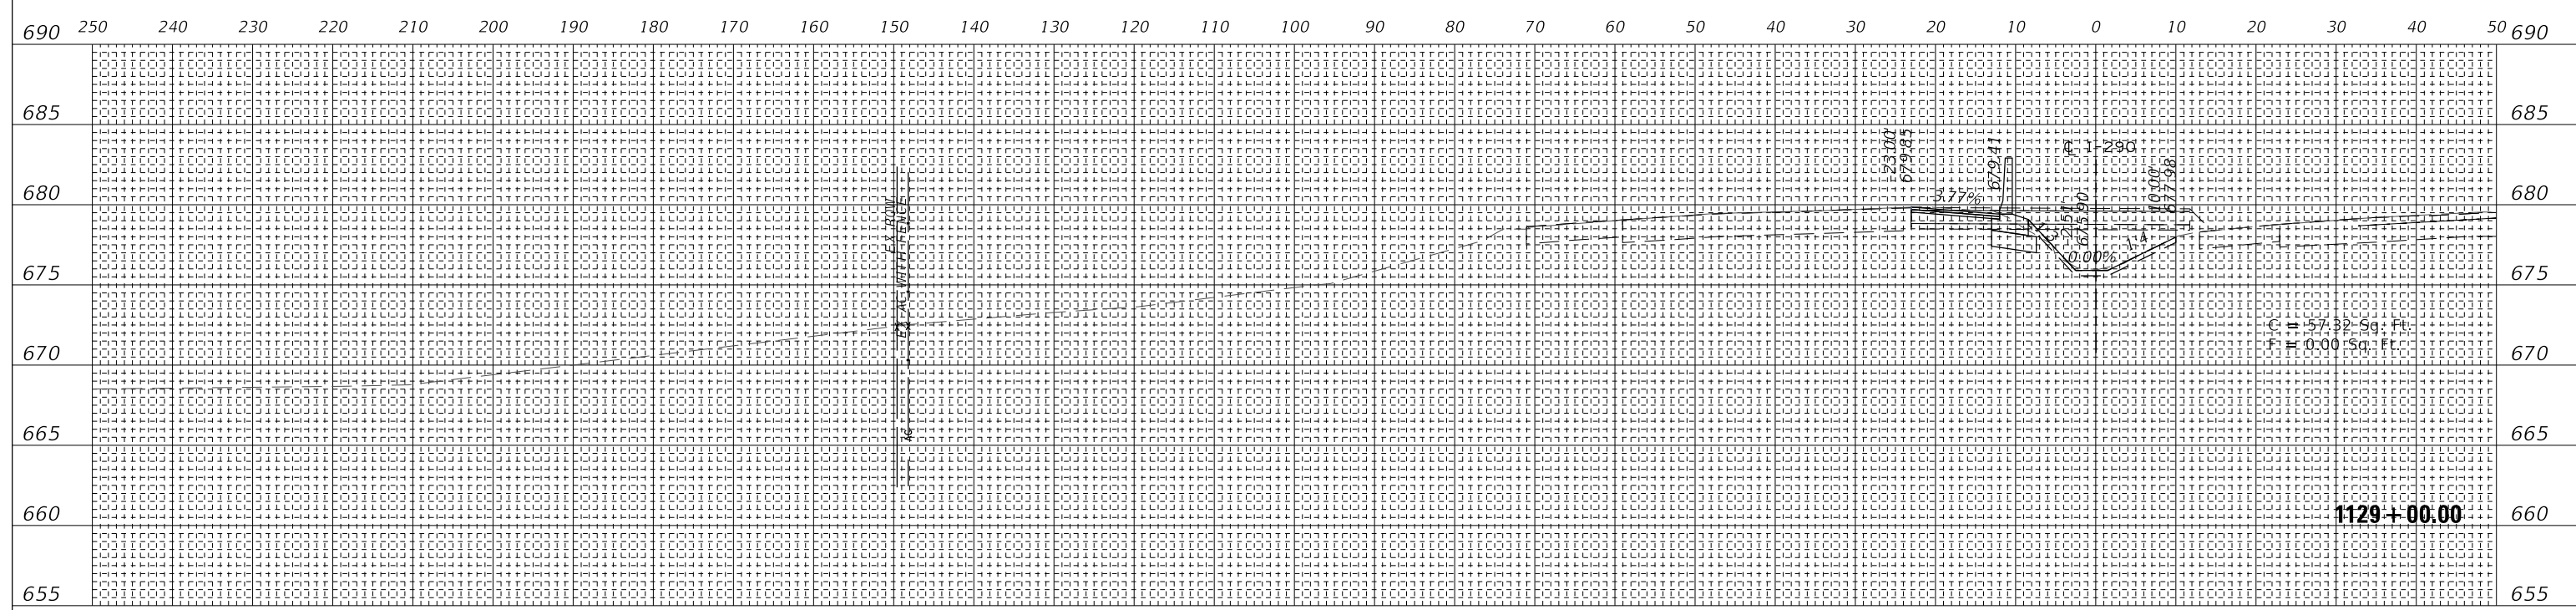

C = 57.32 Sq. Ft.
F = 0.00 Sq. Ft.

1129+00.00

DATE	BY	ORIGINAL SURVEY	SURVEYED	PLOTTED	TEMPLATE	AREAS CHECKED
		NO.				

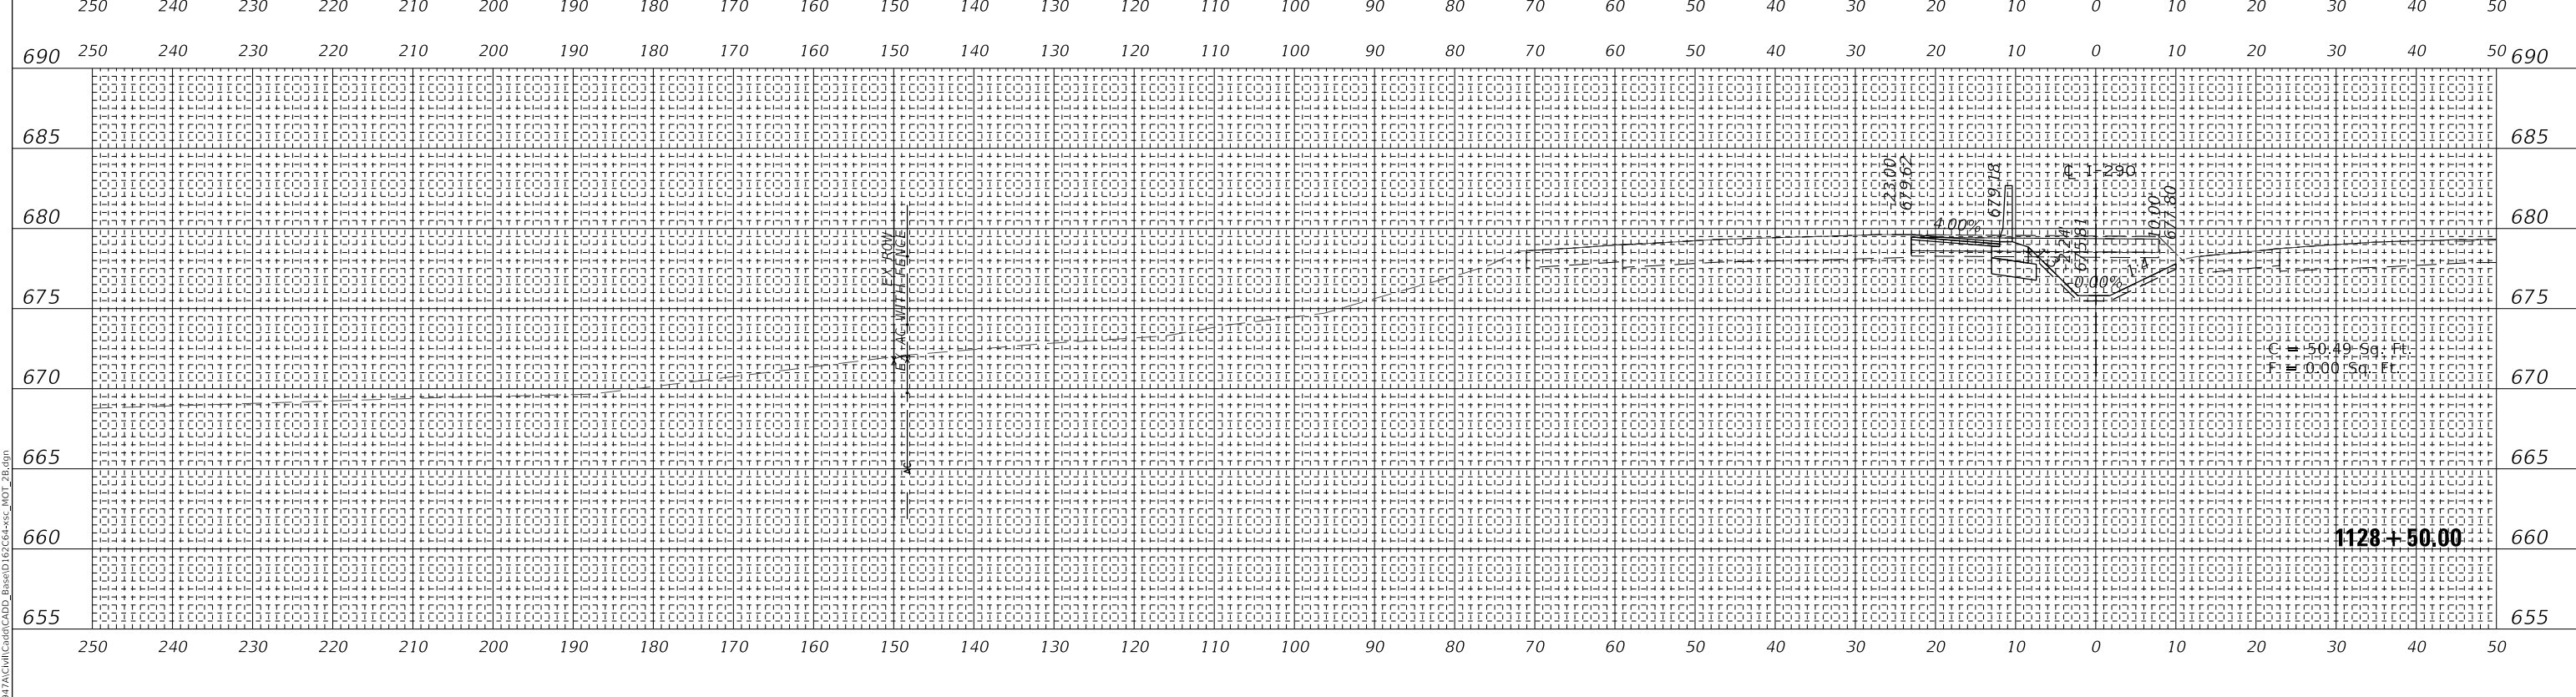

C = 50.49 Sq. Ft.
F = 0.00 Sq. Ft.

1128+50.00



USER NAME = ahmedmm	DESIGNED - MMA	REVISED -
PLOT SCALE = 1"=10'	DRAWN - MMA	REVISED -
PLOT DATE = 01/25/2018	CHECKED - RPH	REVISED -
	DATE - 01/25/2018	REVISED -

**STATE OF ILLINOIS
DEPARTMENT OF TRANSPORTATION**


STAGE 2B CROSS SECTIONS

SCALE: 1"=10' SHEET 80 OF 151 SHEETS STA. 1128+50.00 TO STA. 1129+00.00


F.A. RTE. 290	SECTION (22-1B-1B)	COUNTY DUPAGE	TOTAL SHEETS 402	SHEET NO. 331
ILLINOIS FED. AID PROJECT			CONTRACT NO. 62C24	

**EXISTING GROUND REPRESENTS
IMPROVEMENTS UP TO STAGE 2B**

DATE	BY	FINAL SURVEY	SURVEYED	PLOTTED	TEMPLATE	AREAS CHECKED
		NO. _____				

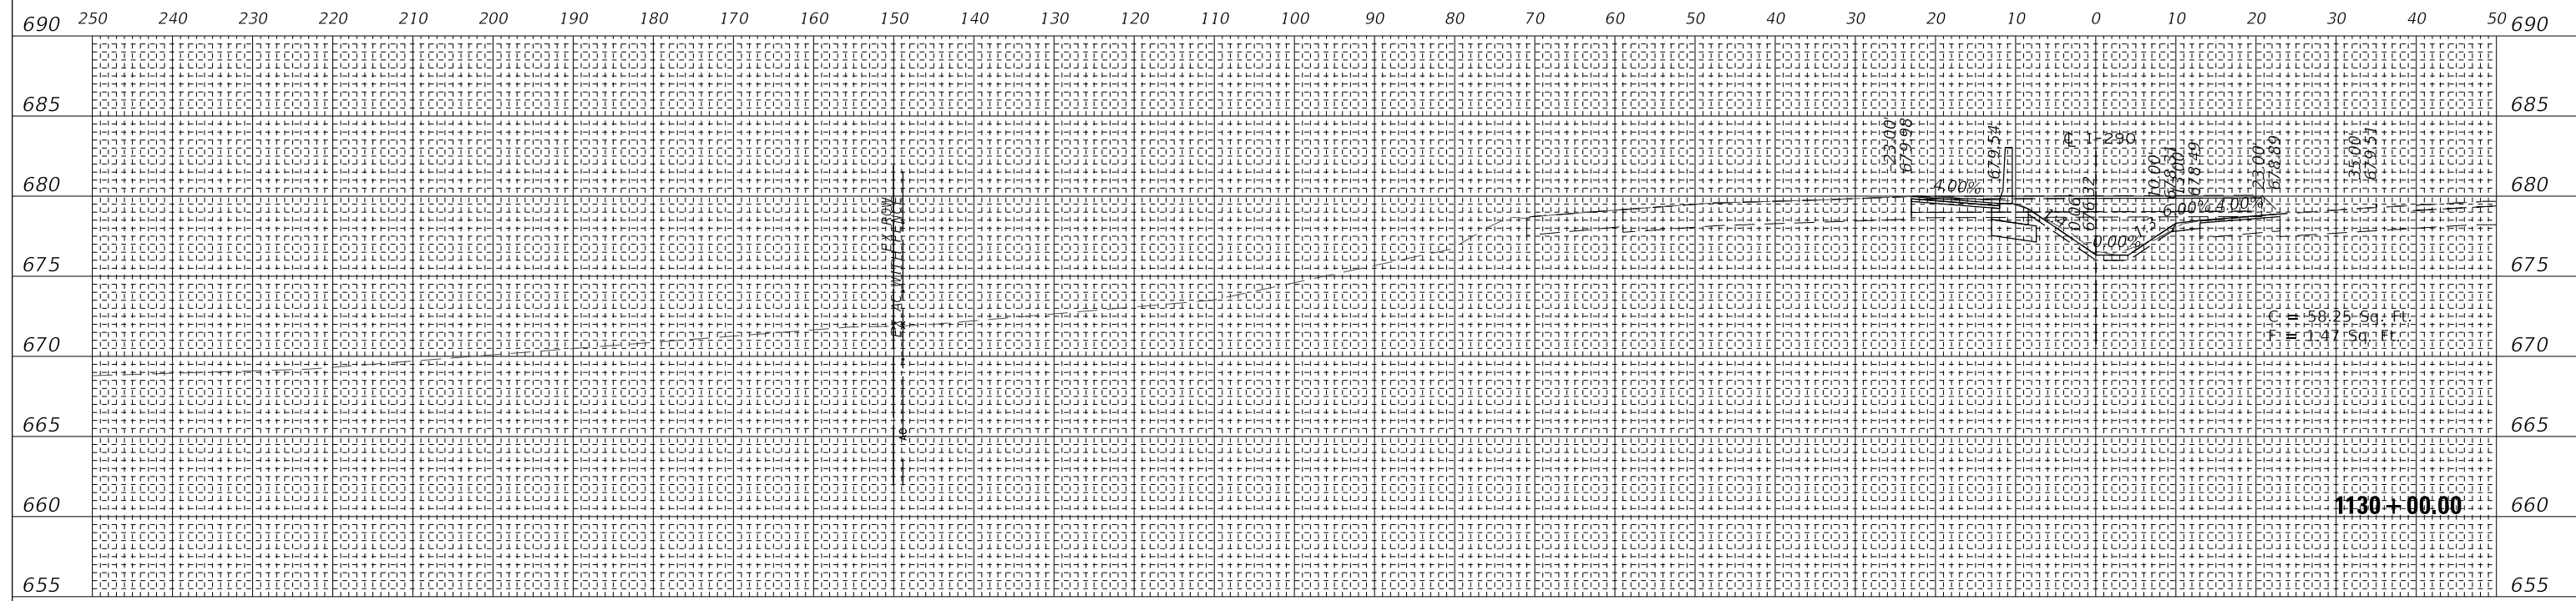

DATE	BY	ORIGINAL SURVEY	SURVEYED	PLOTTED	TEMPLATE	AREAS CHECKED
		NO. _____				

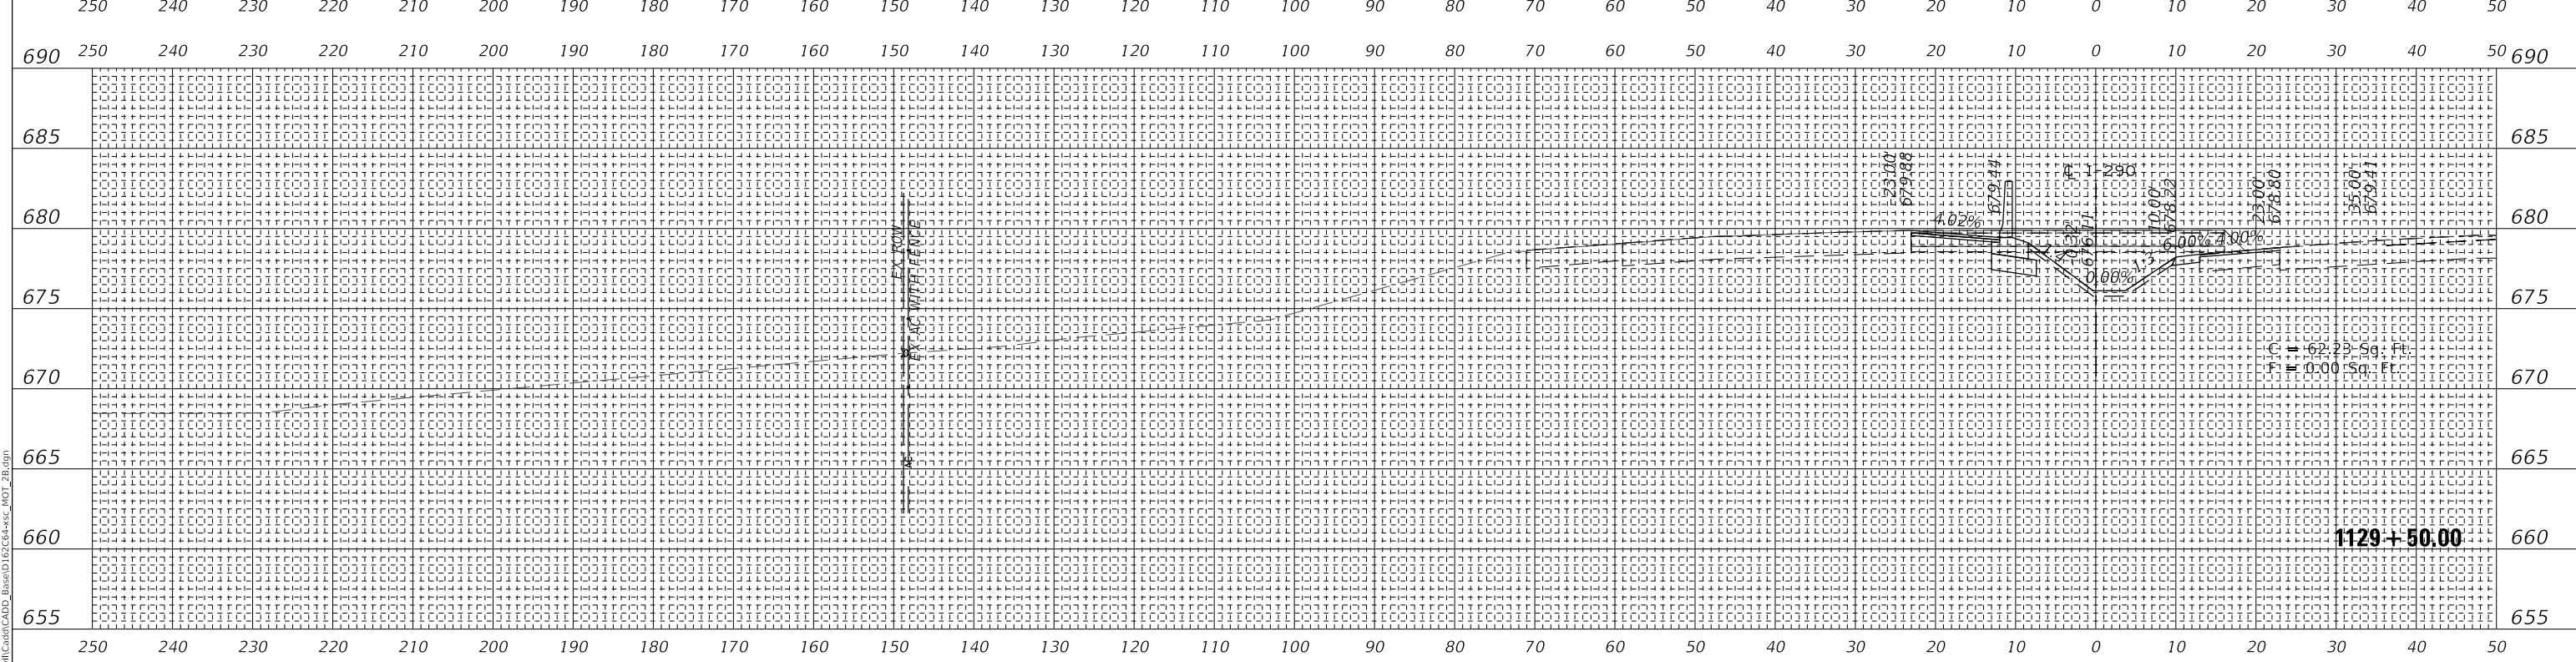

MODEL: SHODELMAMES
FILE NAME: T:\1697\ACM\CADD\CADD_Base\167\CH+SSC_MOT_2B.dgn

wsp
WSP USA Inc.
30 N. LASALLE STREET
SUITE 4000
CHICAGO, IL 60602
TEL: (312) 782-8150
FAX: (312) 782-1884

USER NAME = ahmedmm	DESIGNED - MMA	REVISED -
PLOT SCALE = 1"=10'	DRAWN - MMA	REVISED -
PLOT DATE = 01/25/2018	CHECKED - RPH	REVISED -
	DATE - 01/25/2018	REVISED -

**STATE OF ILLINOIS
DEPARTMENT OF TRANSPORTATION**


STAGE 2B CROSS SECTIONS

SCALE: 1"=10' SHEET 81 OF 151 SHEETS STA. 1129+50.00 TO STA. 1130+00.00


F.A. RTE. 290	SECTION (22-1B-11B)	COUNTY DUPAGE	TOTAL SHEETS 402	SHEET NO. 332
ILLINOIS FED. AID PROJECT			CONTRACT NO. 62C24	

**EXISTING GROUND REPRESENTS
IMPROVEMENTS UP TO STAGE 2B**

DATE	
BY	
FINAL SURVEY	
SURVEYED	
PLOTTED	
TEMPLATE	
NOTE BOOK	
AREAS	
AREAS CHECKED	
NO.	

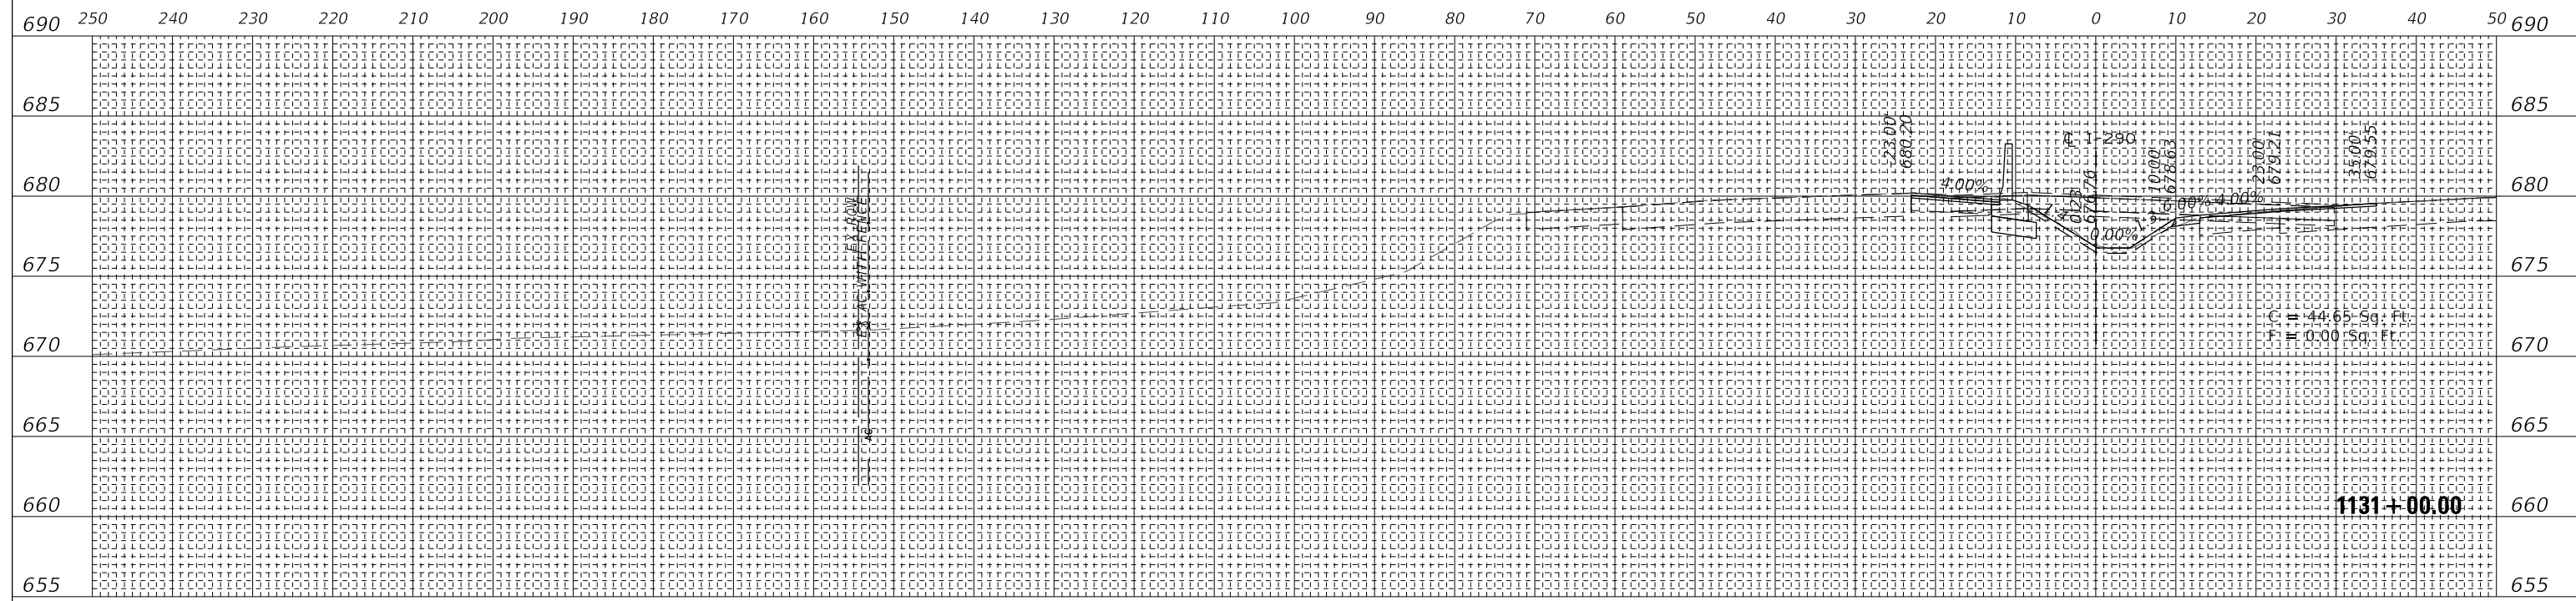

DATE	
BY	
ORIGINAL SURVEY	
SURVEYED	
PLOTTED	
TEMPLATE	
NOTE BOOK	
AREAS	
AREAS CHECKED	
NO.	

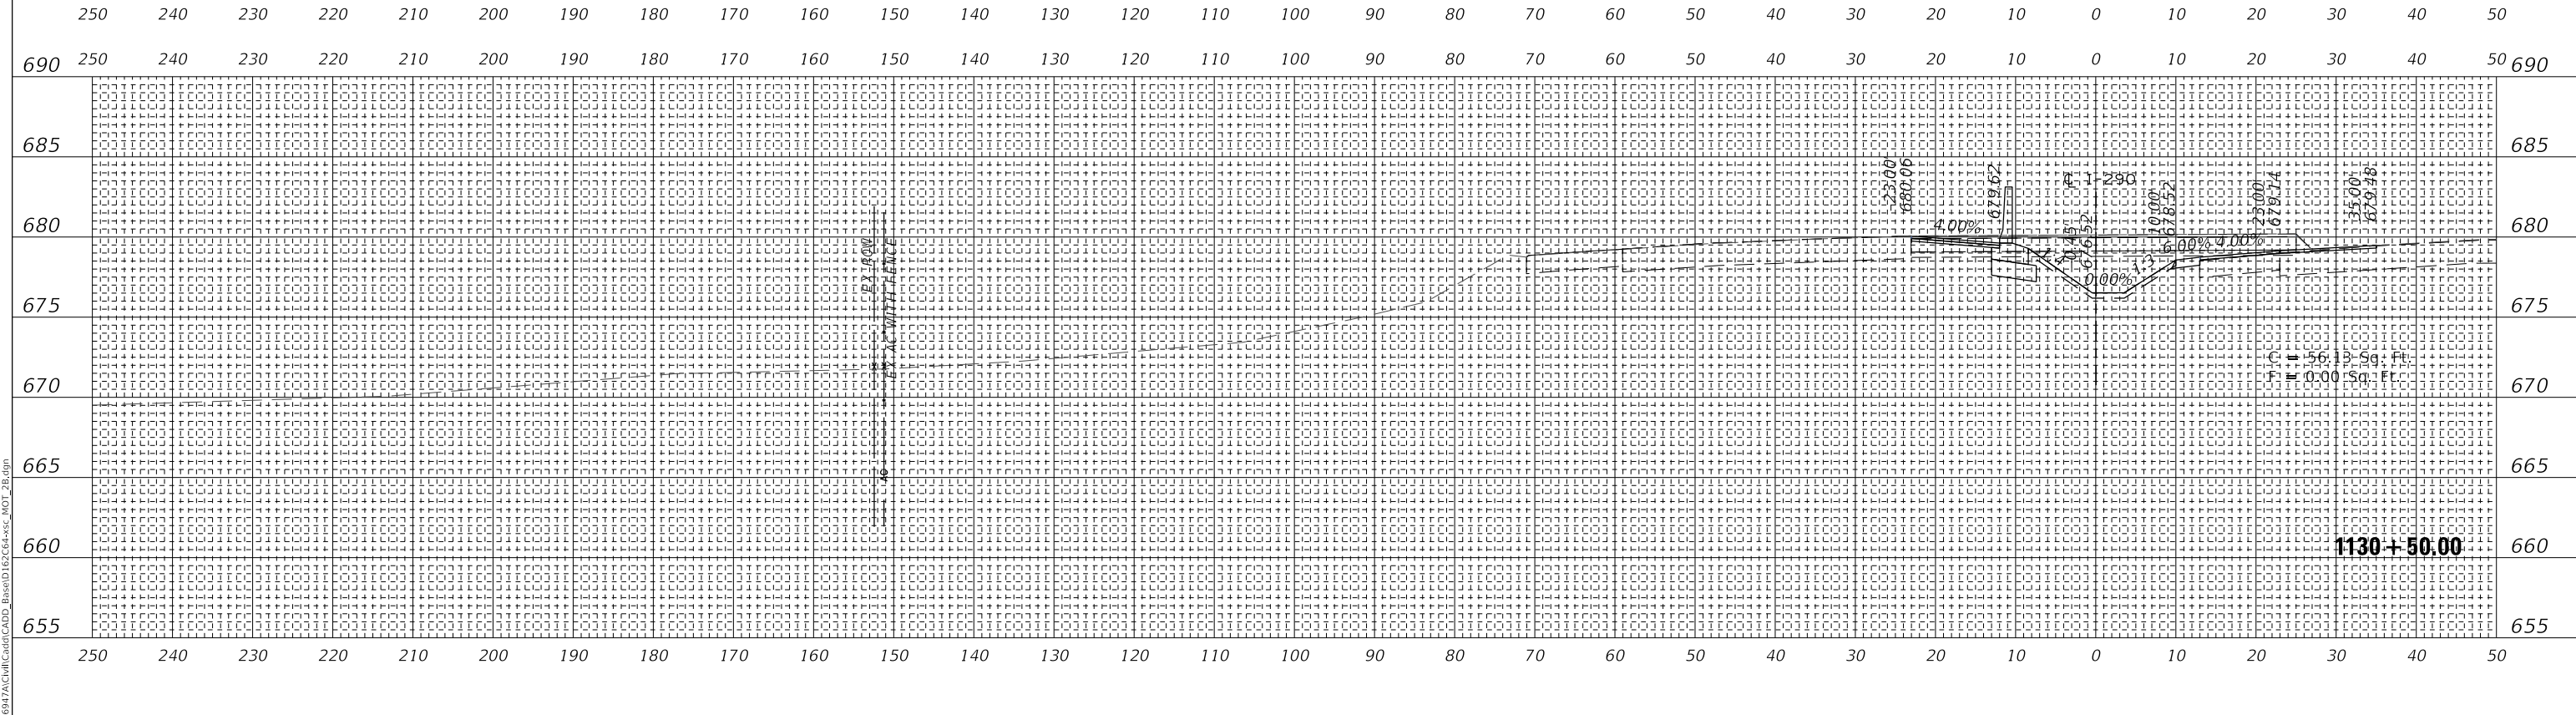

MODEL: SHODELMAMES
FILE NAME: T:\1697AC\1697AC\CADD_Base\1697C4+5S_MOT_2B.dgn

wsp
WSP USA Inc.
30 N. LASALLE STREET
SUITE 4000
CHICAGO, IL 60602
TEL: (312) 782-8150
FAX: (312) 782-1684

USER NAME	= ahmedmm	DESIGNED -	MMA	REVISED -	
PLOT SCALE	= 1"=10'	DRAWN -	MMA	REVISED -	
PLOT DATE	= 01/25/2018	CHECKED -	RPH	REVISED -	
		DATE	= 01/25/2018	REVISED -	

**STATE OF ILLINOIS
DEPARTMENT OF TRANSPORTATION**


STAGE 2B CROSS SECTIONS

SCALE: 1"=10' SHEET 82 OF 151 SHEETS STA. 1130+50.00 TO STA. 1131+00.00


F.A. RTE.		SECTION		COUNTY	TOTAL SHEETS	SHEET NO.
FAI 290		(22-1B-1B)		DUPAGE	402	333
				CONTRACT NO.	62C24	
				ILLINOIS	FED. AID PROJECT	

**EXISTING GROUND REPRESENTS
IMPROVEMENTS UP TO STAGE 2B**

FINAL SURVEY NO.	SURVEYED PLOTTED AREAS CHECKED	DATE
NOTE BOOK NO.	TEMPLATE AREAS CHECKED	

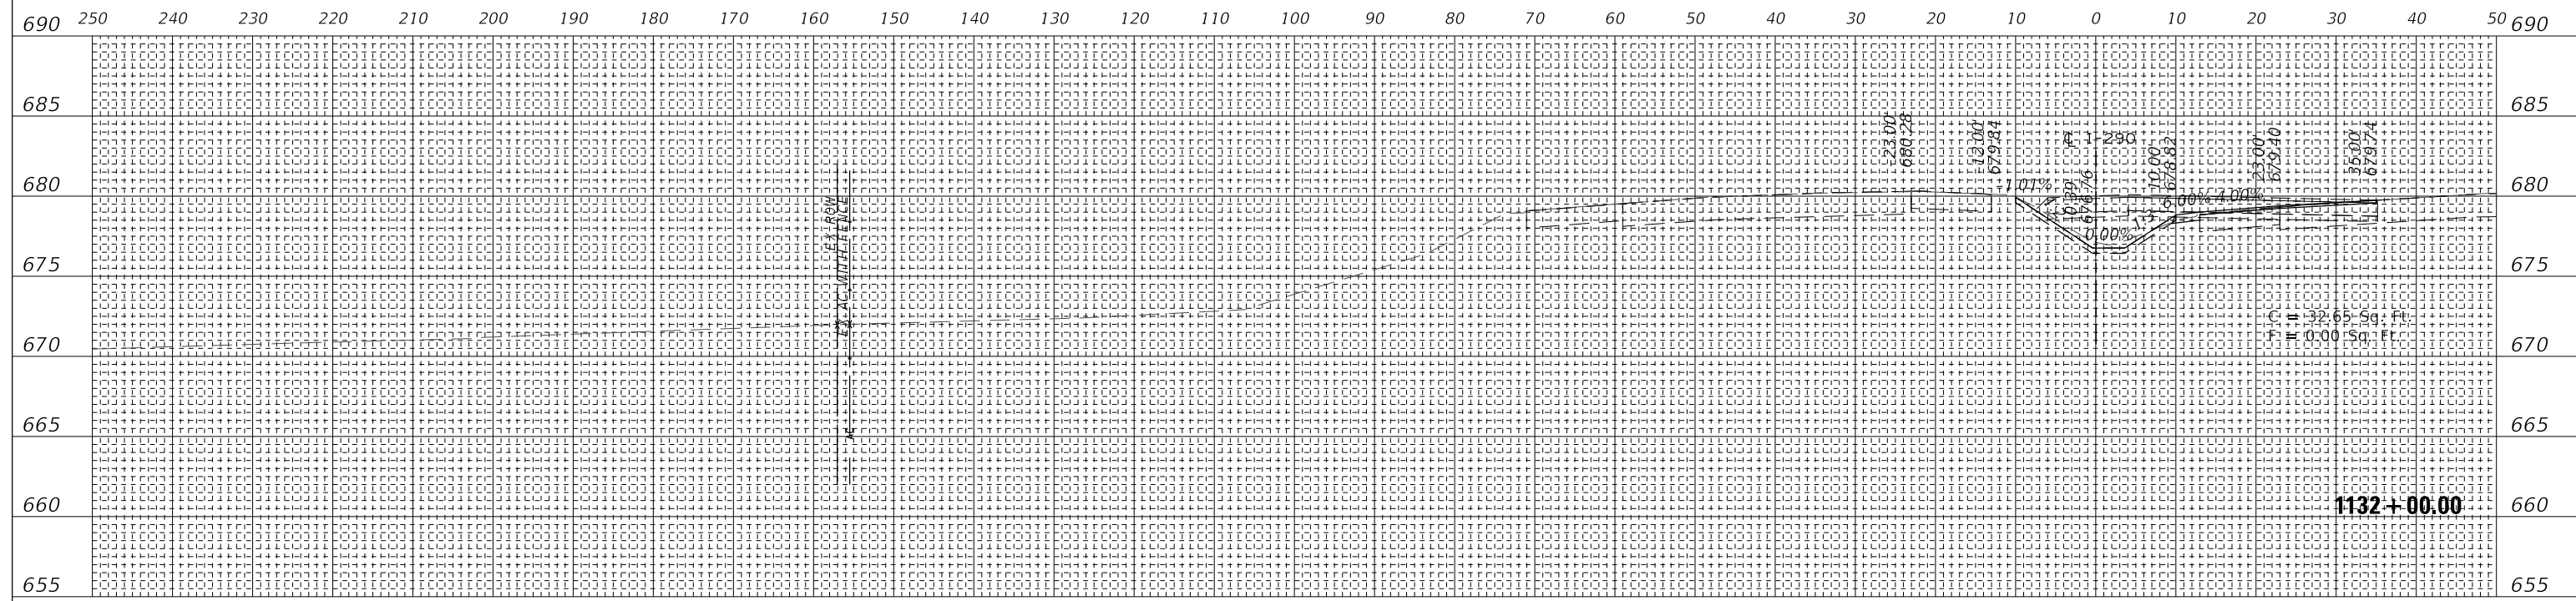

ORIGINAL SURVEY NO.	SURVEYED PLOTTED AREAS CHECKED	DATE
NOTE BOOK NO.	TEMPLATE AREAS CHECKED	

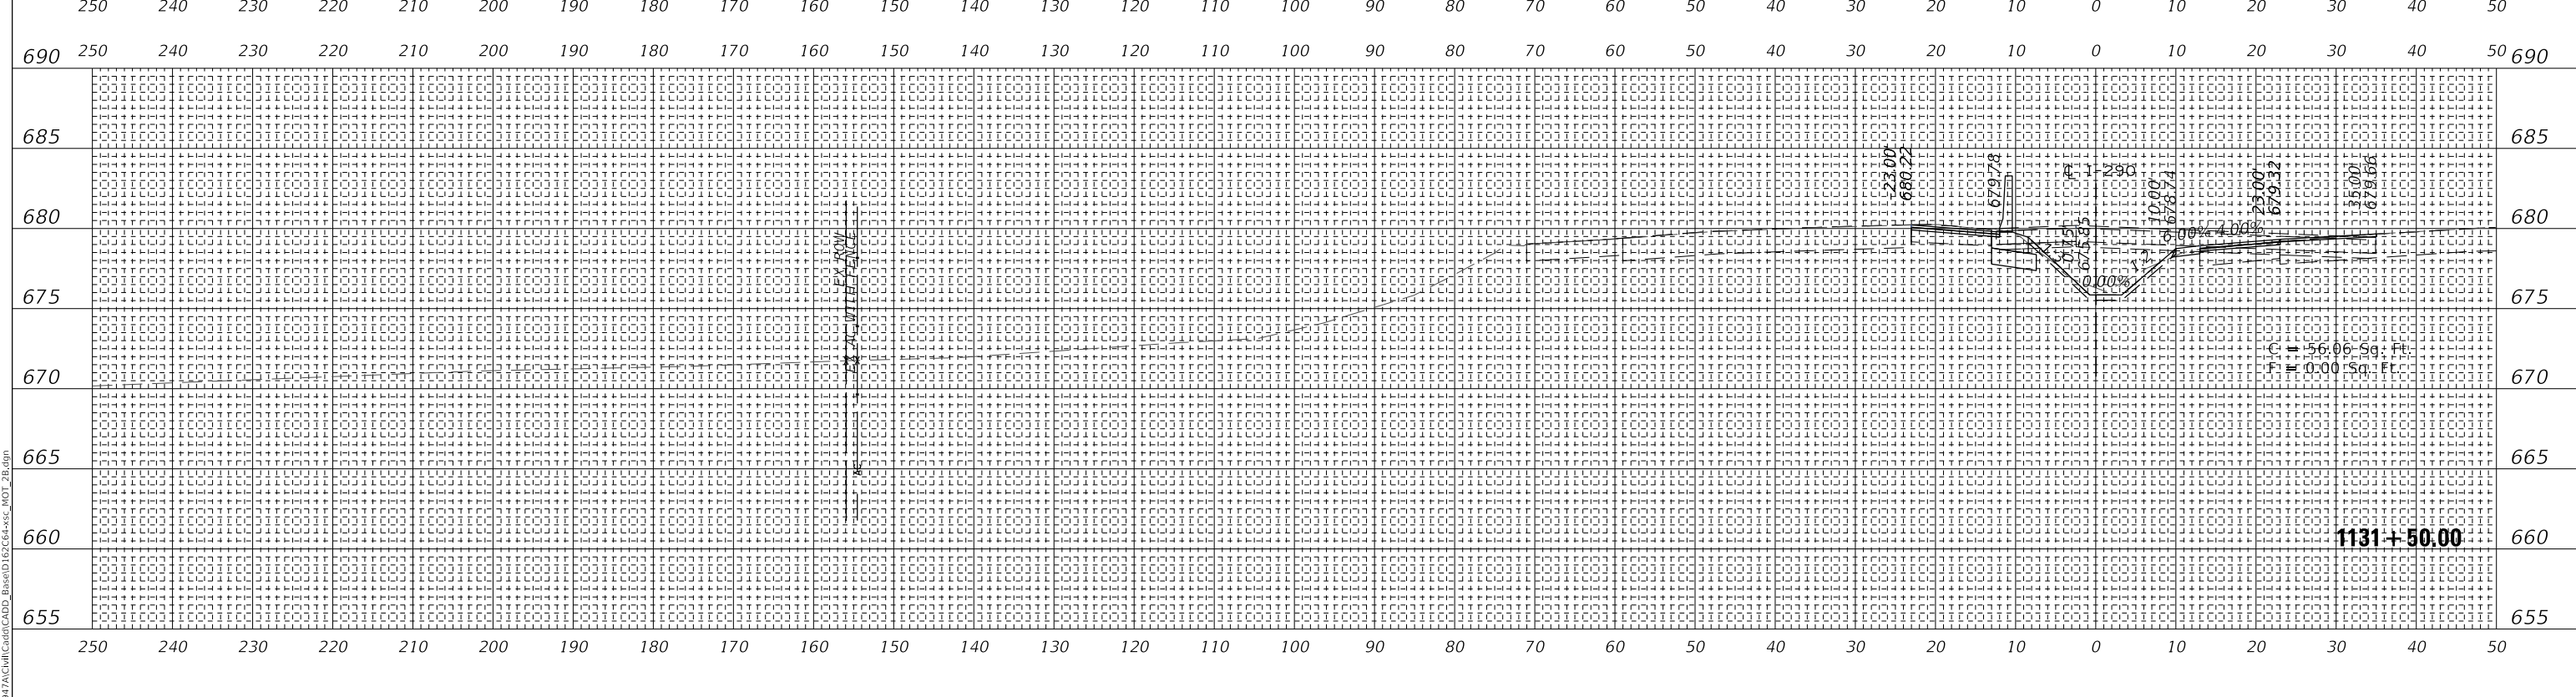

MODEL: SHODELNAME5
FILE NAME: T:\16947AC\MI\CADD_Base\1657C4+5C_MOT_2B.dgn

WSP
WSP USA Inc.
30 N. LASALLE STREET
SUITE 400
CHICAGO, IL 60602
TEL: (312) 782-8150
FAX: (312) 782-1884

USER NAME = ahmedmm	DESIGNED - MMA	REVISED -
PLOT SCALE = 1"=10'	DRAWN - MMA	REVISED -
PLOT DATE = 01/25/2018	CHECKED - RPH	REVISED -
	DATE - 01/25/2018	REVISED -

**STATE OF ILLINOIS
DEPARTMENT OF TRANSPORTATION**

STAGE 2B CROSS SECTIONS


SCALE: 1"=10' SHEET 83 OF 151 SHEETS STA. 1131+50.00 TO STA. 1132+00.00

F.A. RTE. 290	SECTION (22-1B-11B)	COUNTY DUPAGE	TOTAL SHEETS 402	SHEET NO. 334
ILLINOIS FED. AID PROJECT			CONTRACT NO. 62C24	

**EXISTING GROUND REPRESENTS
IMPROVEMENTS UP TO STAGE 2B**

DATE	BY	FINAL SURVEY	SURVEYED	PLOTTED	TEMPLATE	AREAS CHECKED
		NO.				

DATE	BY	ORIGINAL SURVEY	SURVEYED	PLOTTED	TEMPLATE	AREAS CHECKED
		NO.				

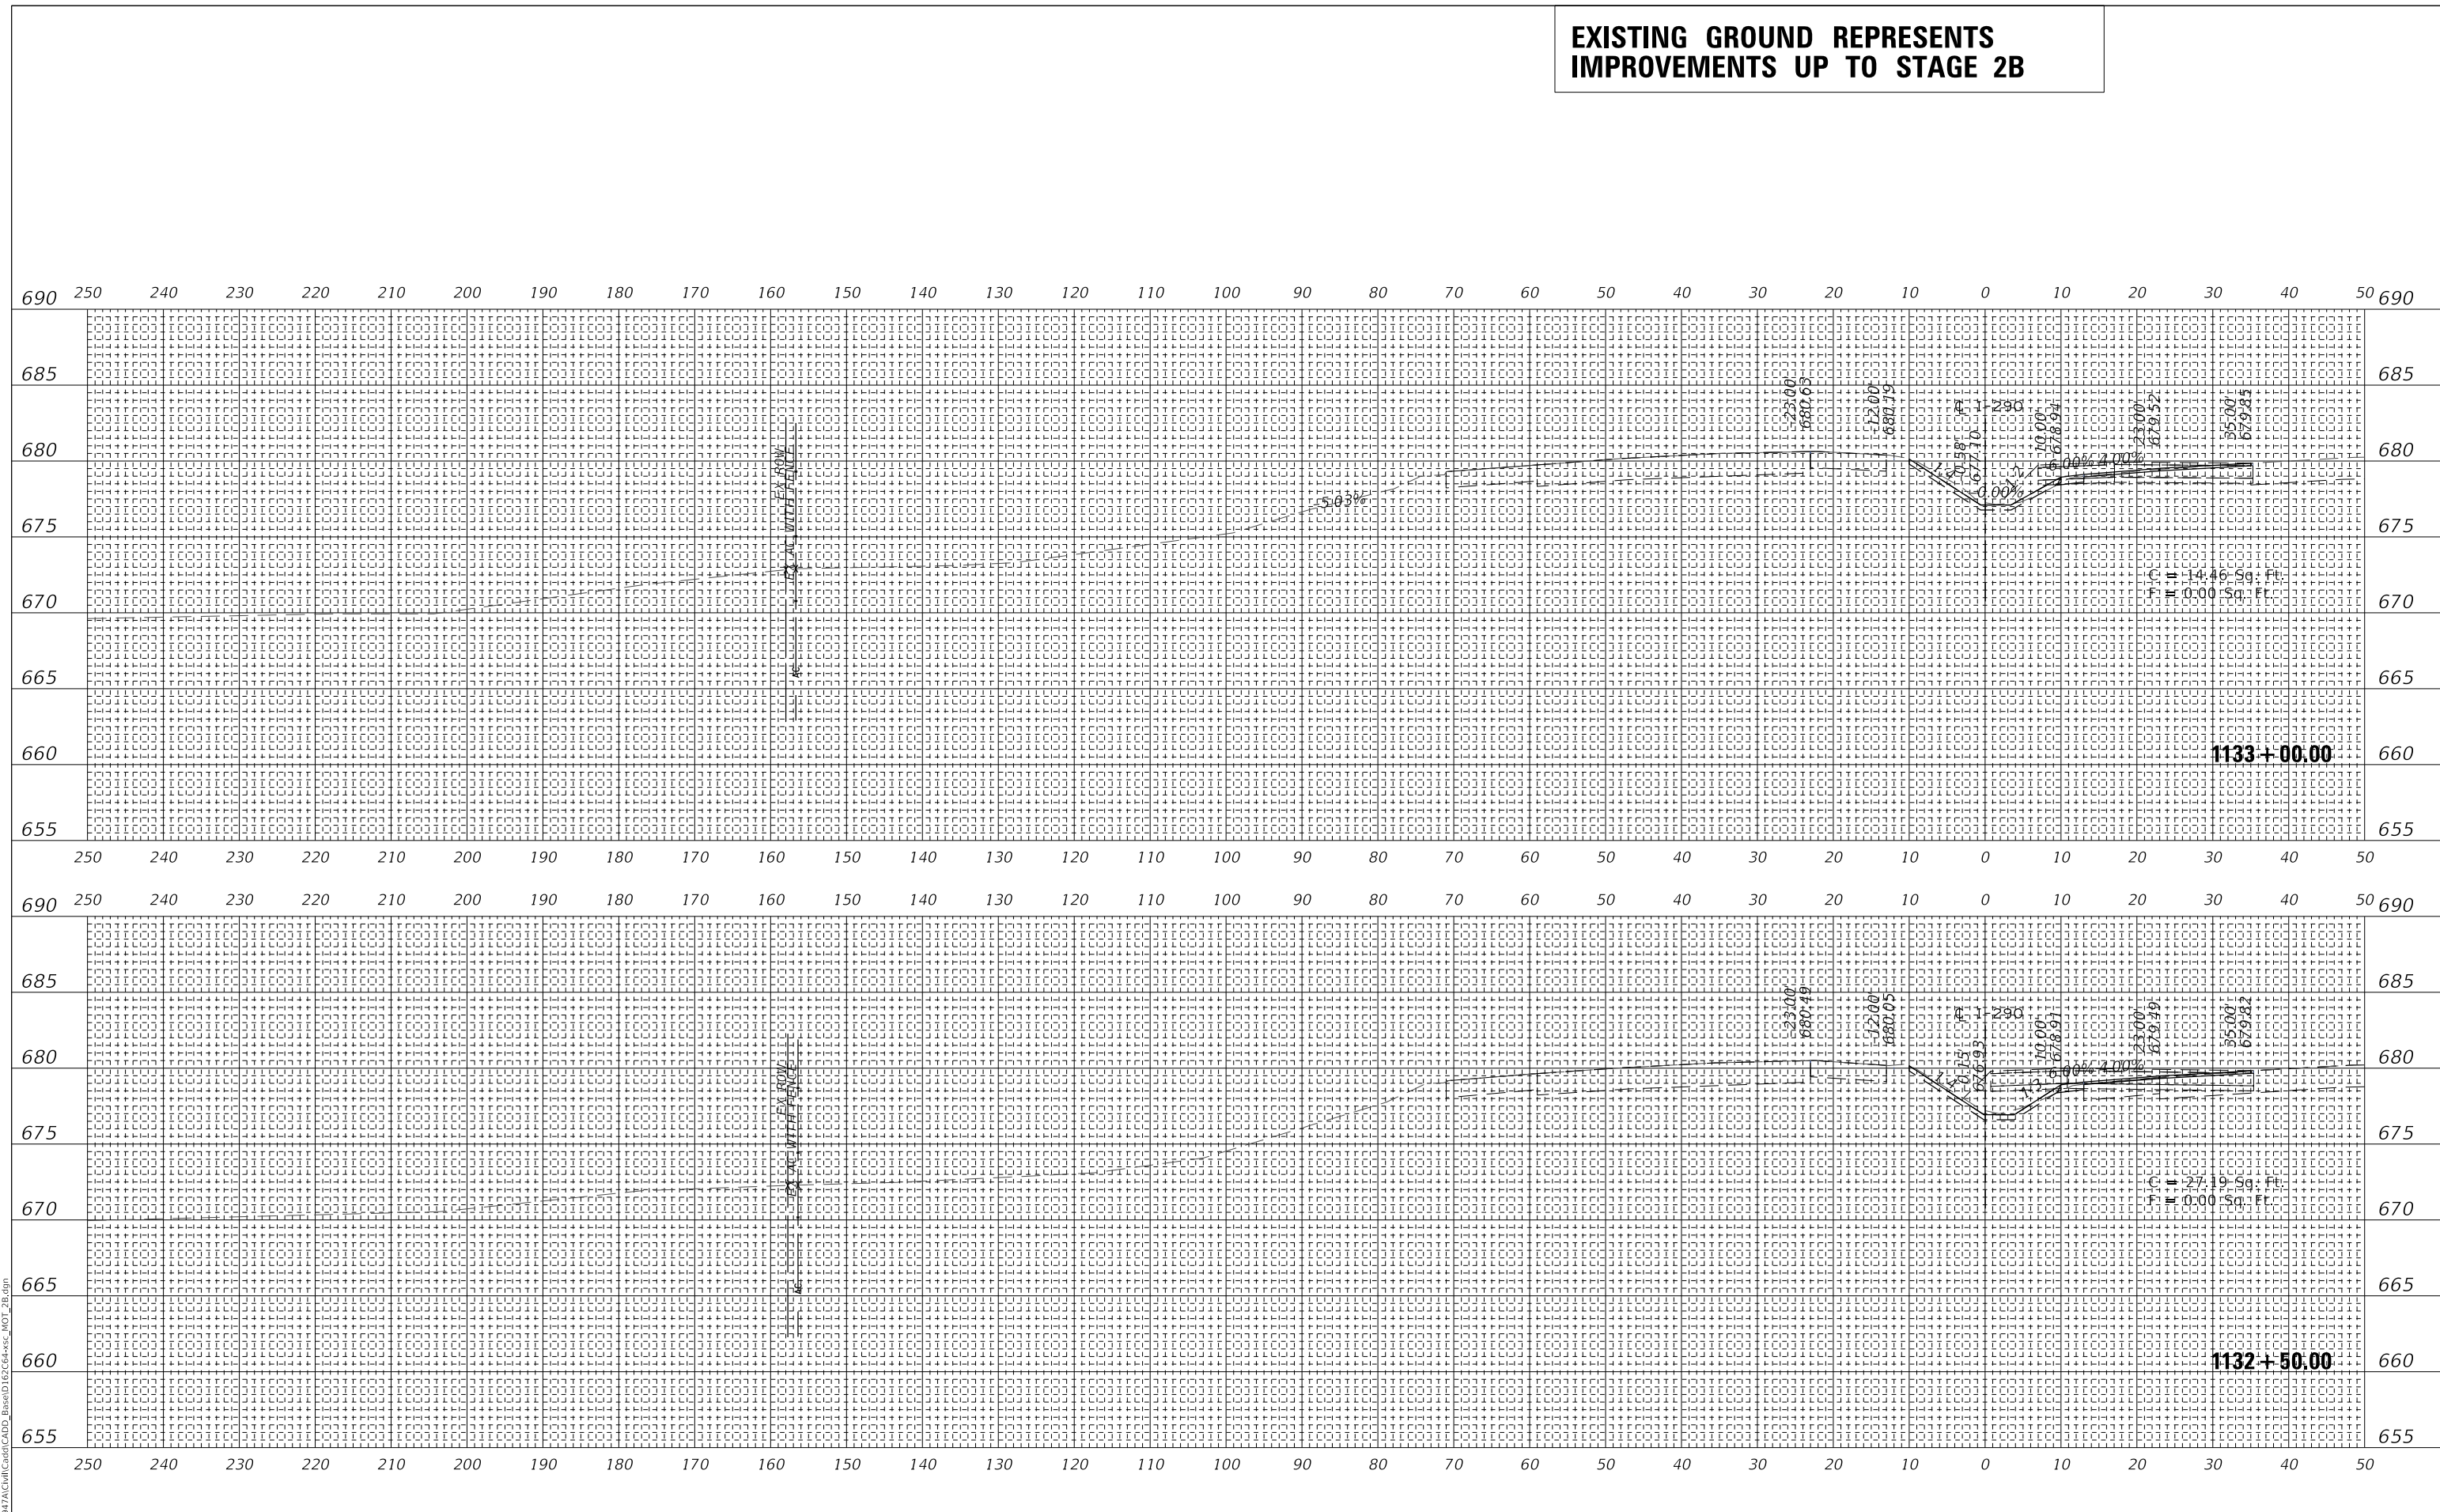

MODEL: SHODELNAME5
FILE NAME: T:\1697AC\1697AC\CADD_Base\1697AC4+55C_MOT_2B.dgn

wsp
WSP USA Inc.
30 N. LASALLE STREET
SUITE 4000
CHICAGO, IL 60602
TEL: (312) 782-8150
FAX: (312) 782-1684

USER NAME = ahmedmm	DESIGNED - MMA	REVISED -
PLOT SCALE = 1"=10'	DRAWN - MMA	REVISED -
PLOT DATE = 01/25/2018	CHECKED - RPH	REVISED -
	DATE - 01/25/2018	REVISED -


**STATE OF ILLINOIS
DEPARTMENT OF TRANSPORTATION**

STAGE 2B CROSS SECTIONS

SCALE: 1"=10' SHEET 84 OF 151 SHEETS STA. 1132+50.00 TO STA. 1133+00.00

F.A. RTE. 290	SECTION (22-1B-1B)	COUNTY DUPAGE	TOTAL SHEETS 402	SHEET NO. 335
ILLINOIS FED. AID PROJECT			CONTRACT NO. 62C24	

**EXISTING GROUND REPRESENTS
IMPROVEMENTS UP TO STAGE 2B**

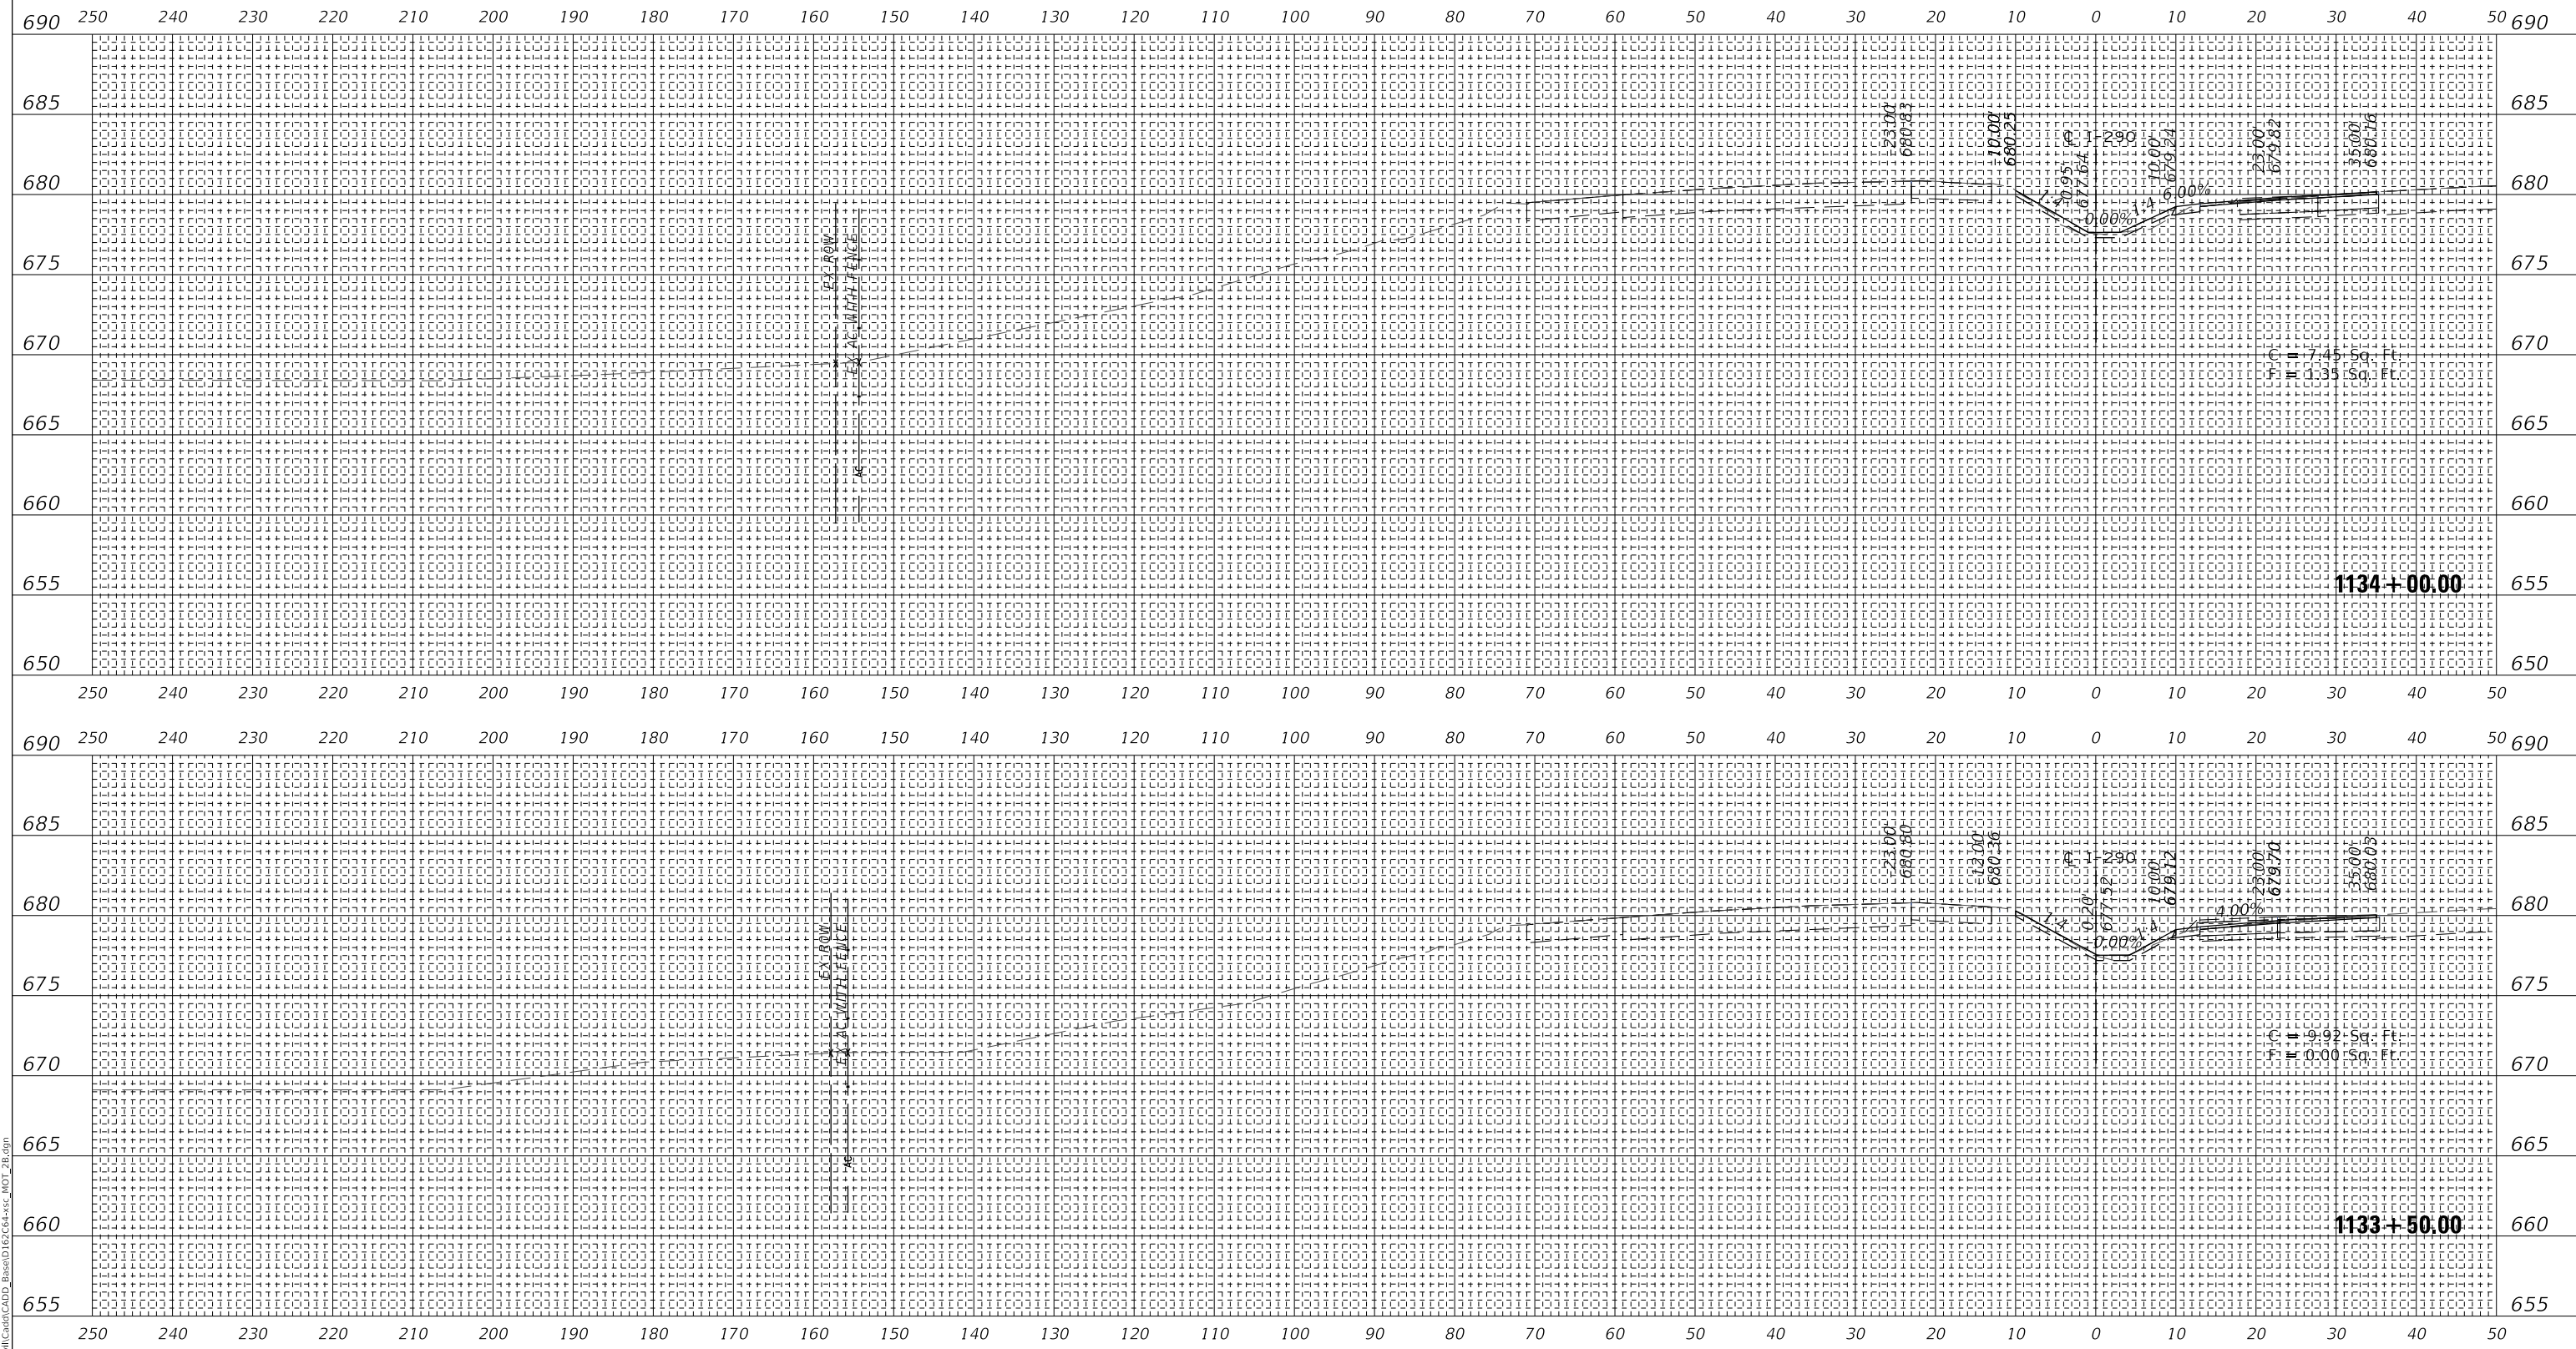


FINAL SURVEY NO.	SURVEYED PLOTTED AREAS CHECKED	DATE
NOTE BOOK NO.	TEMPLATE AREAS CHECKED	

ORIGINAL SURVEY NO.	SURVEYED PLOTTED AREAS CHECKED	DATE
NOTE BOOK NO.	TEMPLATE AREAS CHECKED	

MODEL: SHODELNAME5
FILE NAME: T:\1597AC\MI\CADD_Base\167C04+55C_MOT_2B.dgn

**EXISTING GROUND REPRESENTS
IMPROVEMENTS UP TO STAGE 2B**

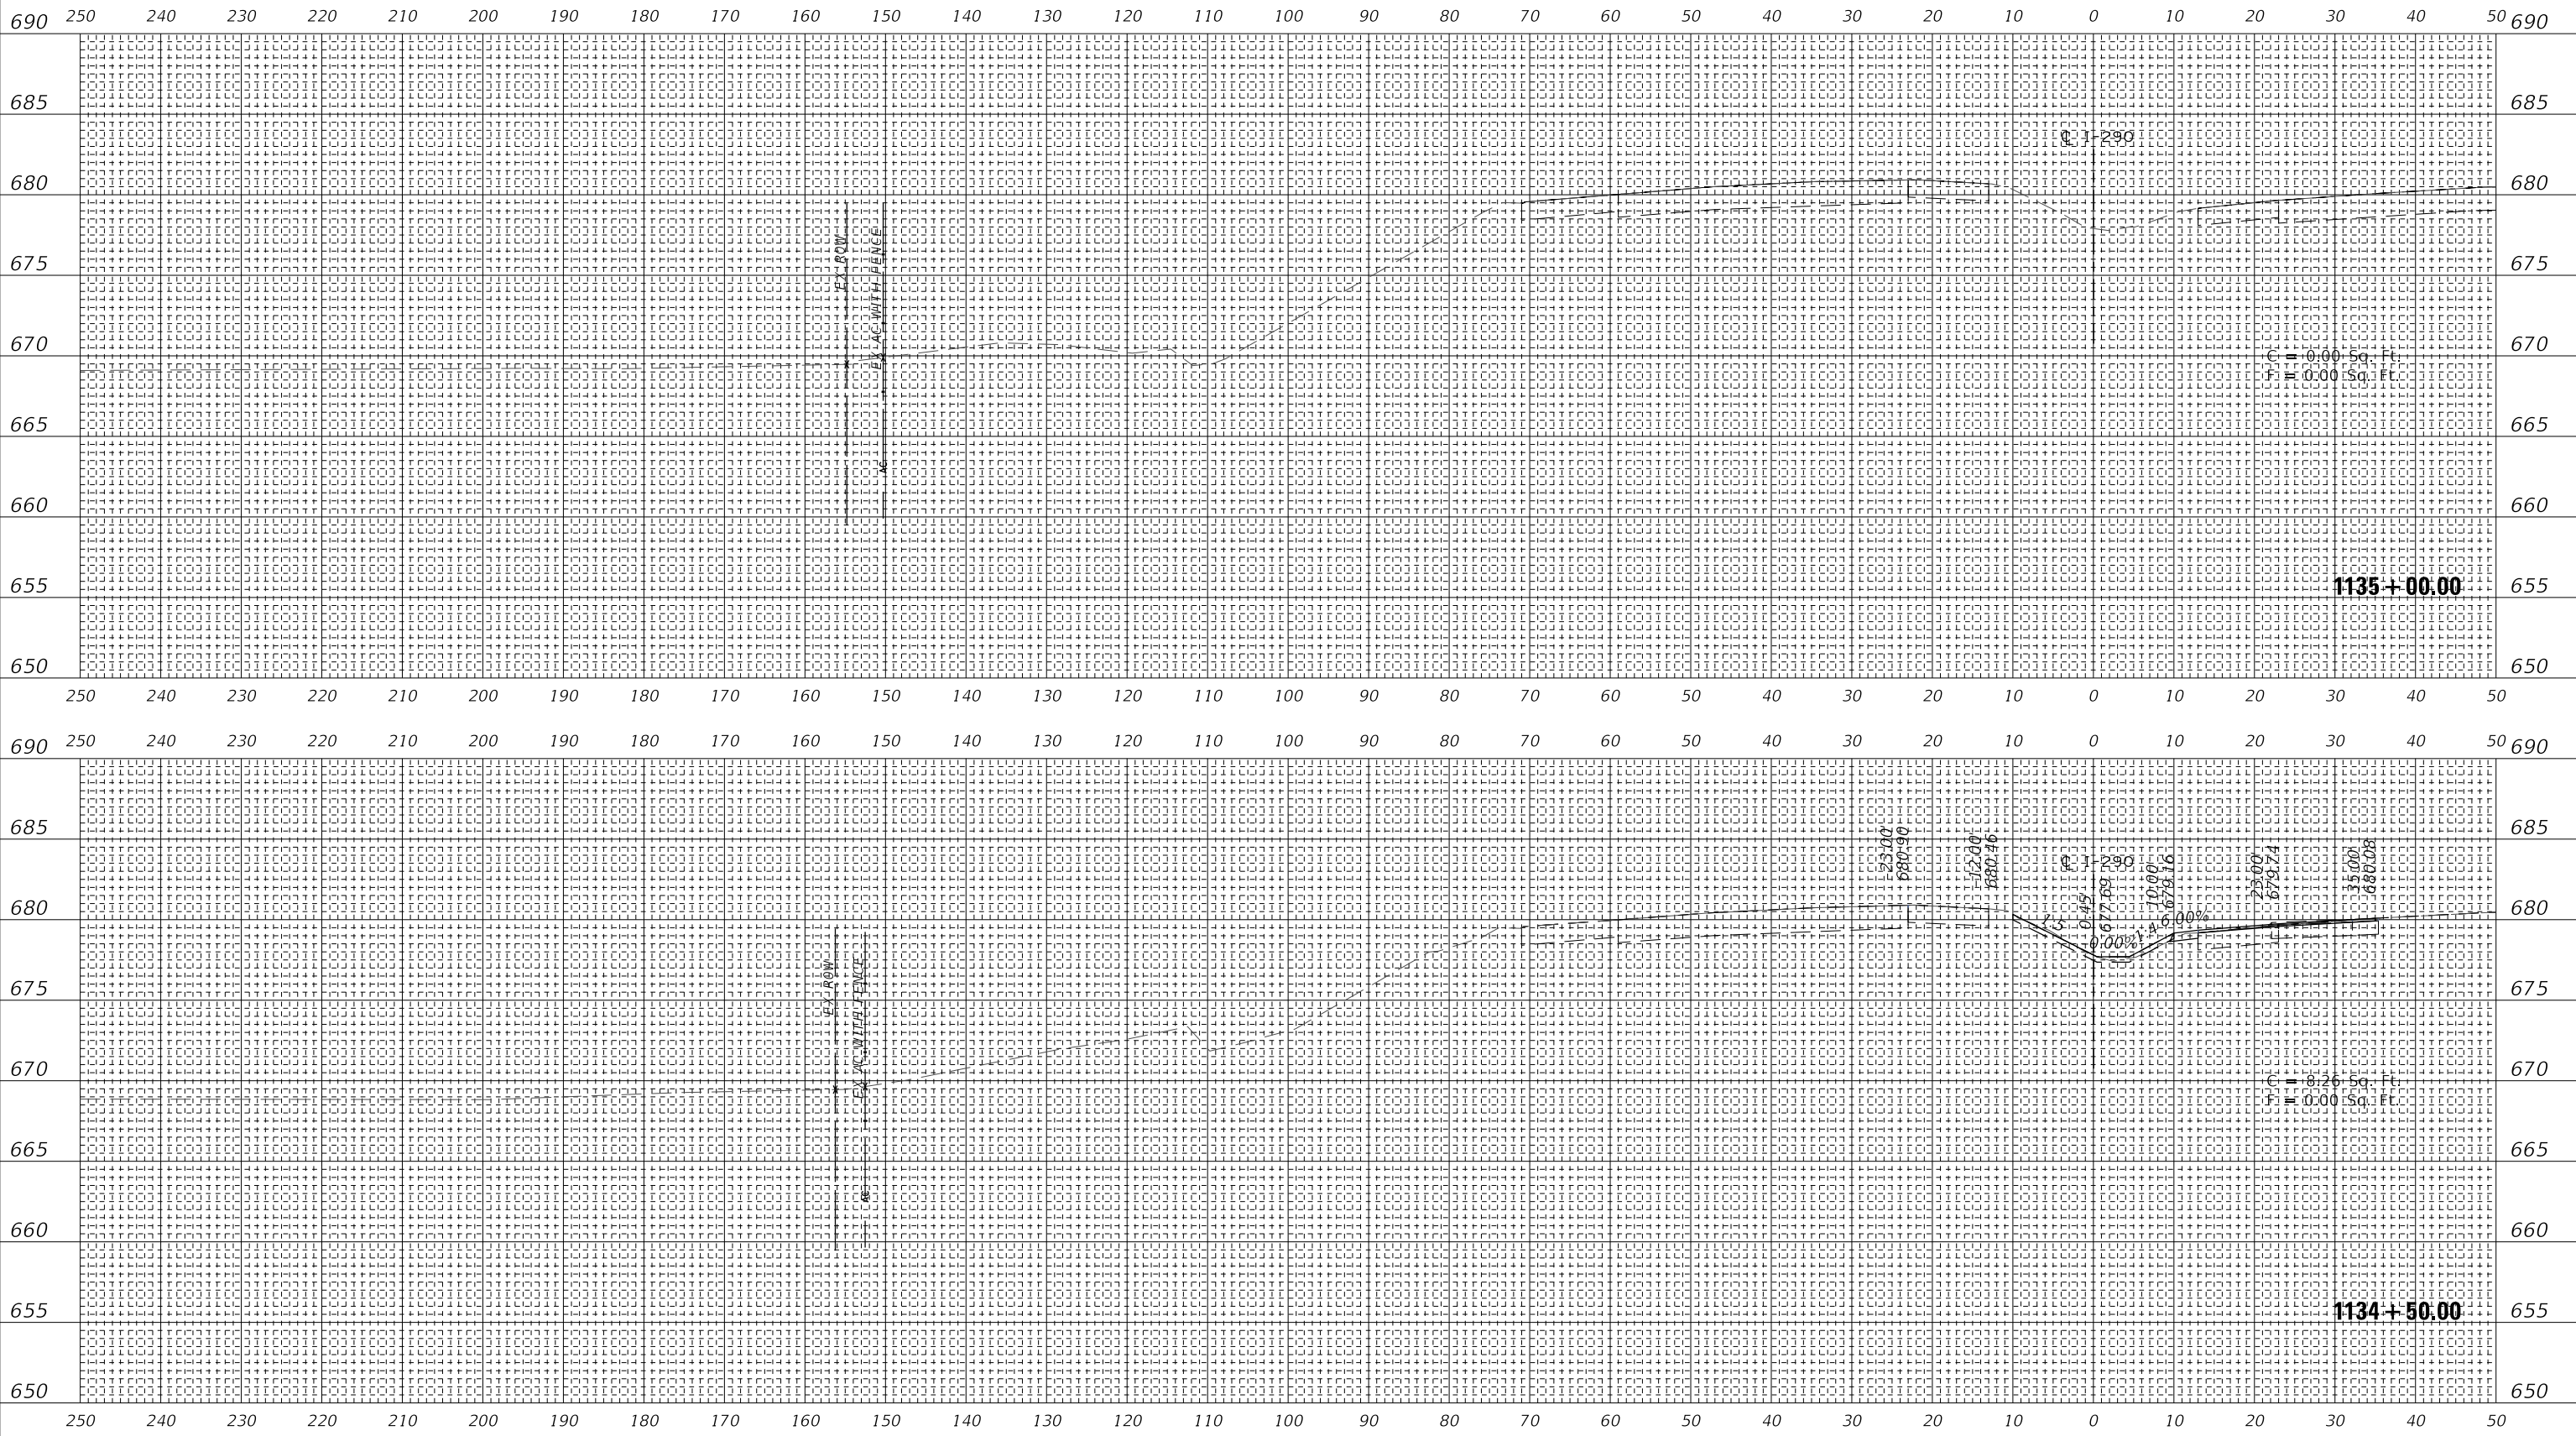

BY	DATE
FINAL SURVEY	SURVEYED
NOTE BOOK	PLOTTED
NO.	TEMPLATE
	AREAS CHECKED
	AREAS CHECKED

BY	DATE
ORIGINAL SURVEY	SURVEYED
NOTE BOOK	PLOTTED
NO.	TEMPLATE
	AREAS CHECKED
	AREAS CHECKED

MODEL: SHODELNAME
FILE NAME: T:\16947AC\MI\CADD_Base\16947AC+SSC_MOT_2B.dgn

wsp
WSP USA Inc.
30 N. LASALLE STREET
SUITE 400
CHICAGO, IL 60602
TEL: (312) 782-8190
FAX: (312) 782-1884

USER NAME = ahmedmm	DESIGNED - MMA	REVISED -
PLOT SCALE = 1"=10'	DRAWN - MMA	REVISED -
PLOT DATE = 01/25/2018	CHECKED - RPH	REVISED -
	DATE - 01/25/2018	REVISED -


**STATE OF ILLINOIS
DEPARTMENT OF TRANSPORTATION**

STAGE 2B CROSS SECTIONS

SCALE: 1"=10' SHEET 86 OF 151 SHEETS STA. 1134+50.00 TO STA. 1135+00.00

F.A. RTE. 290	SECTION (22-1B-1B)	COUNTY DUPAGE	TOTAL SHEETS 402	SHEET NO. 337
ILLINOIS FED. AID PROJECT			CONTRACT NO. 62C24	

**EXISTING GROUND REPRESENTS
IMPROVEMENTS UP TO STAGE 2B**

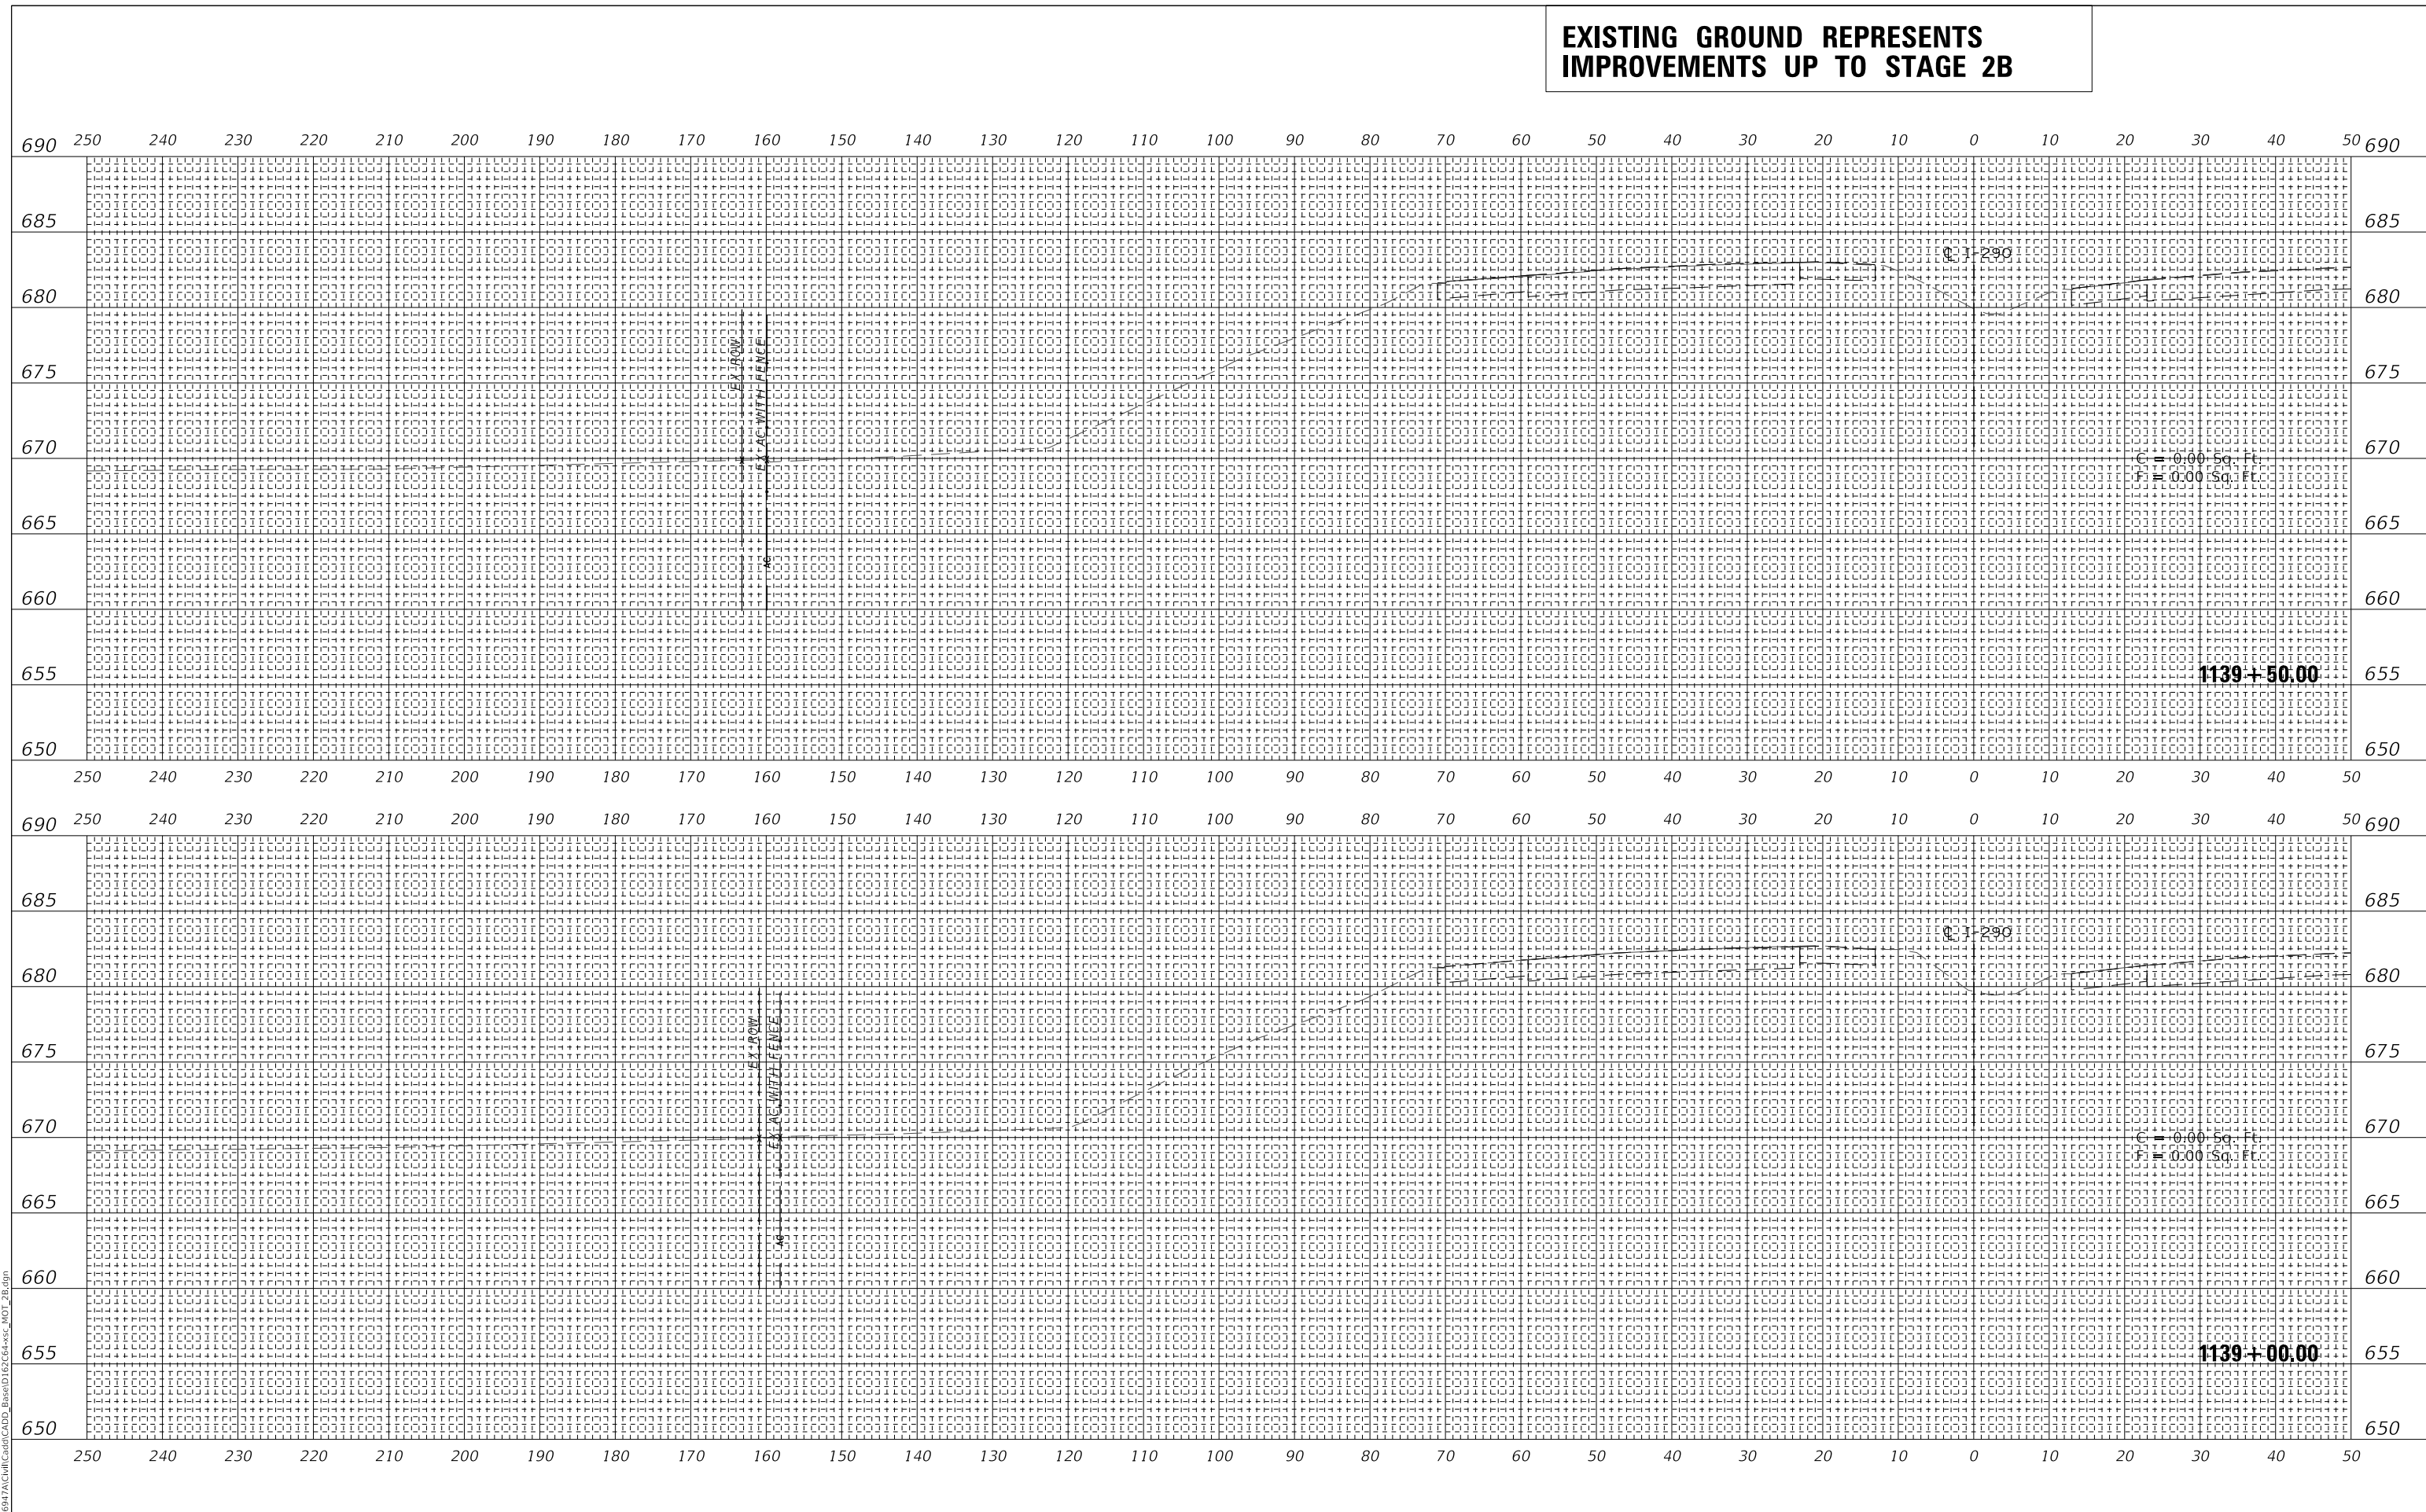

BY	DATE
FINAL SURVEY	SURVEYED
NOTE BOOK	PLOTTED
NO.	TEMPLATE
	AREAS CHECKED


BY	DATE
ORIGINAL SURVEY	SURVEYED
NOTE BOOK	PLOTTED
NO.	TEMPLATE
	AREAS CHECKED

MODEL: SHODELNAME5
FILE NAME: T:\16947AC\MI\CADD_Base\16947AC+SSC_MOT_2B.dgn

DATE	
BY	
FINAL SURVEY	SURVEYED
NOTE BOOK	PLOTTED
NO.	TEMPLATE
	AREAS CHECKED

DATE	
BY	
ORIGINAL SURVEY	SURVEYED
NOTE BOOK	PLOTTED
NO.	TEMPLATE
	AREAS CHECKED

MODEL: SHODELNAME
FILE NAME: T:\1697AC\1697AC\CADD_Base\1697AC4+35C_MOT_2B.dgn

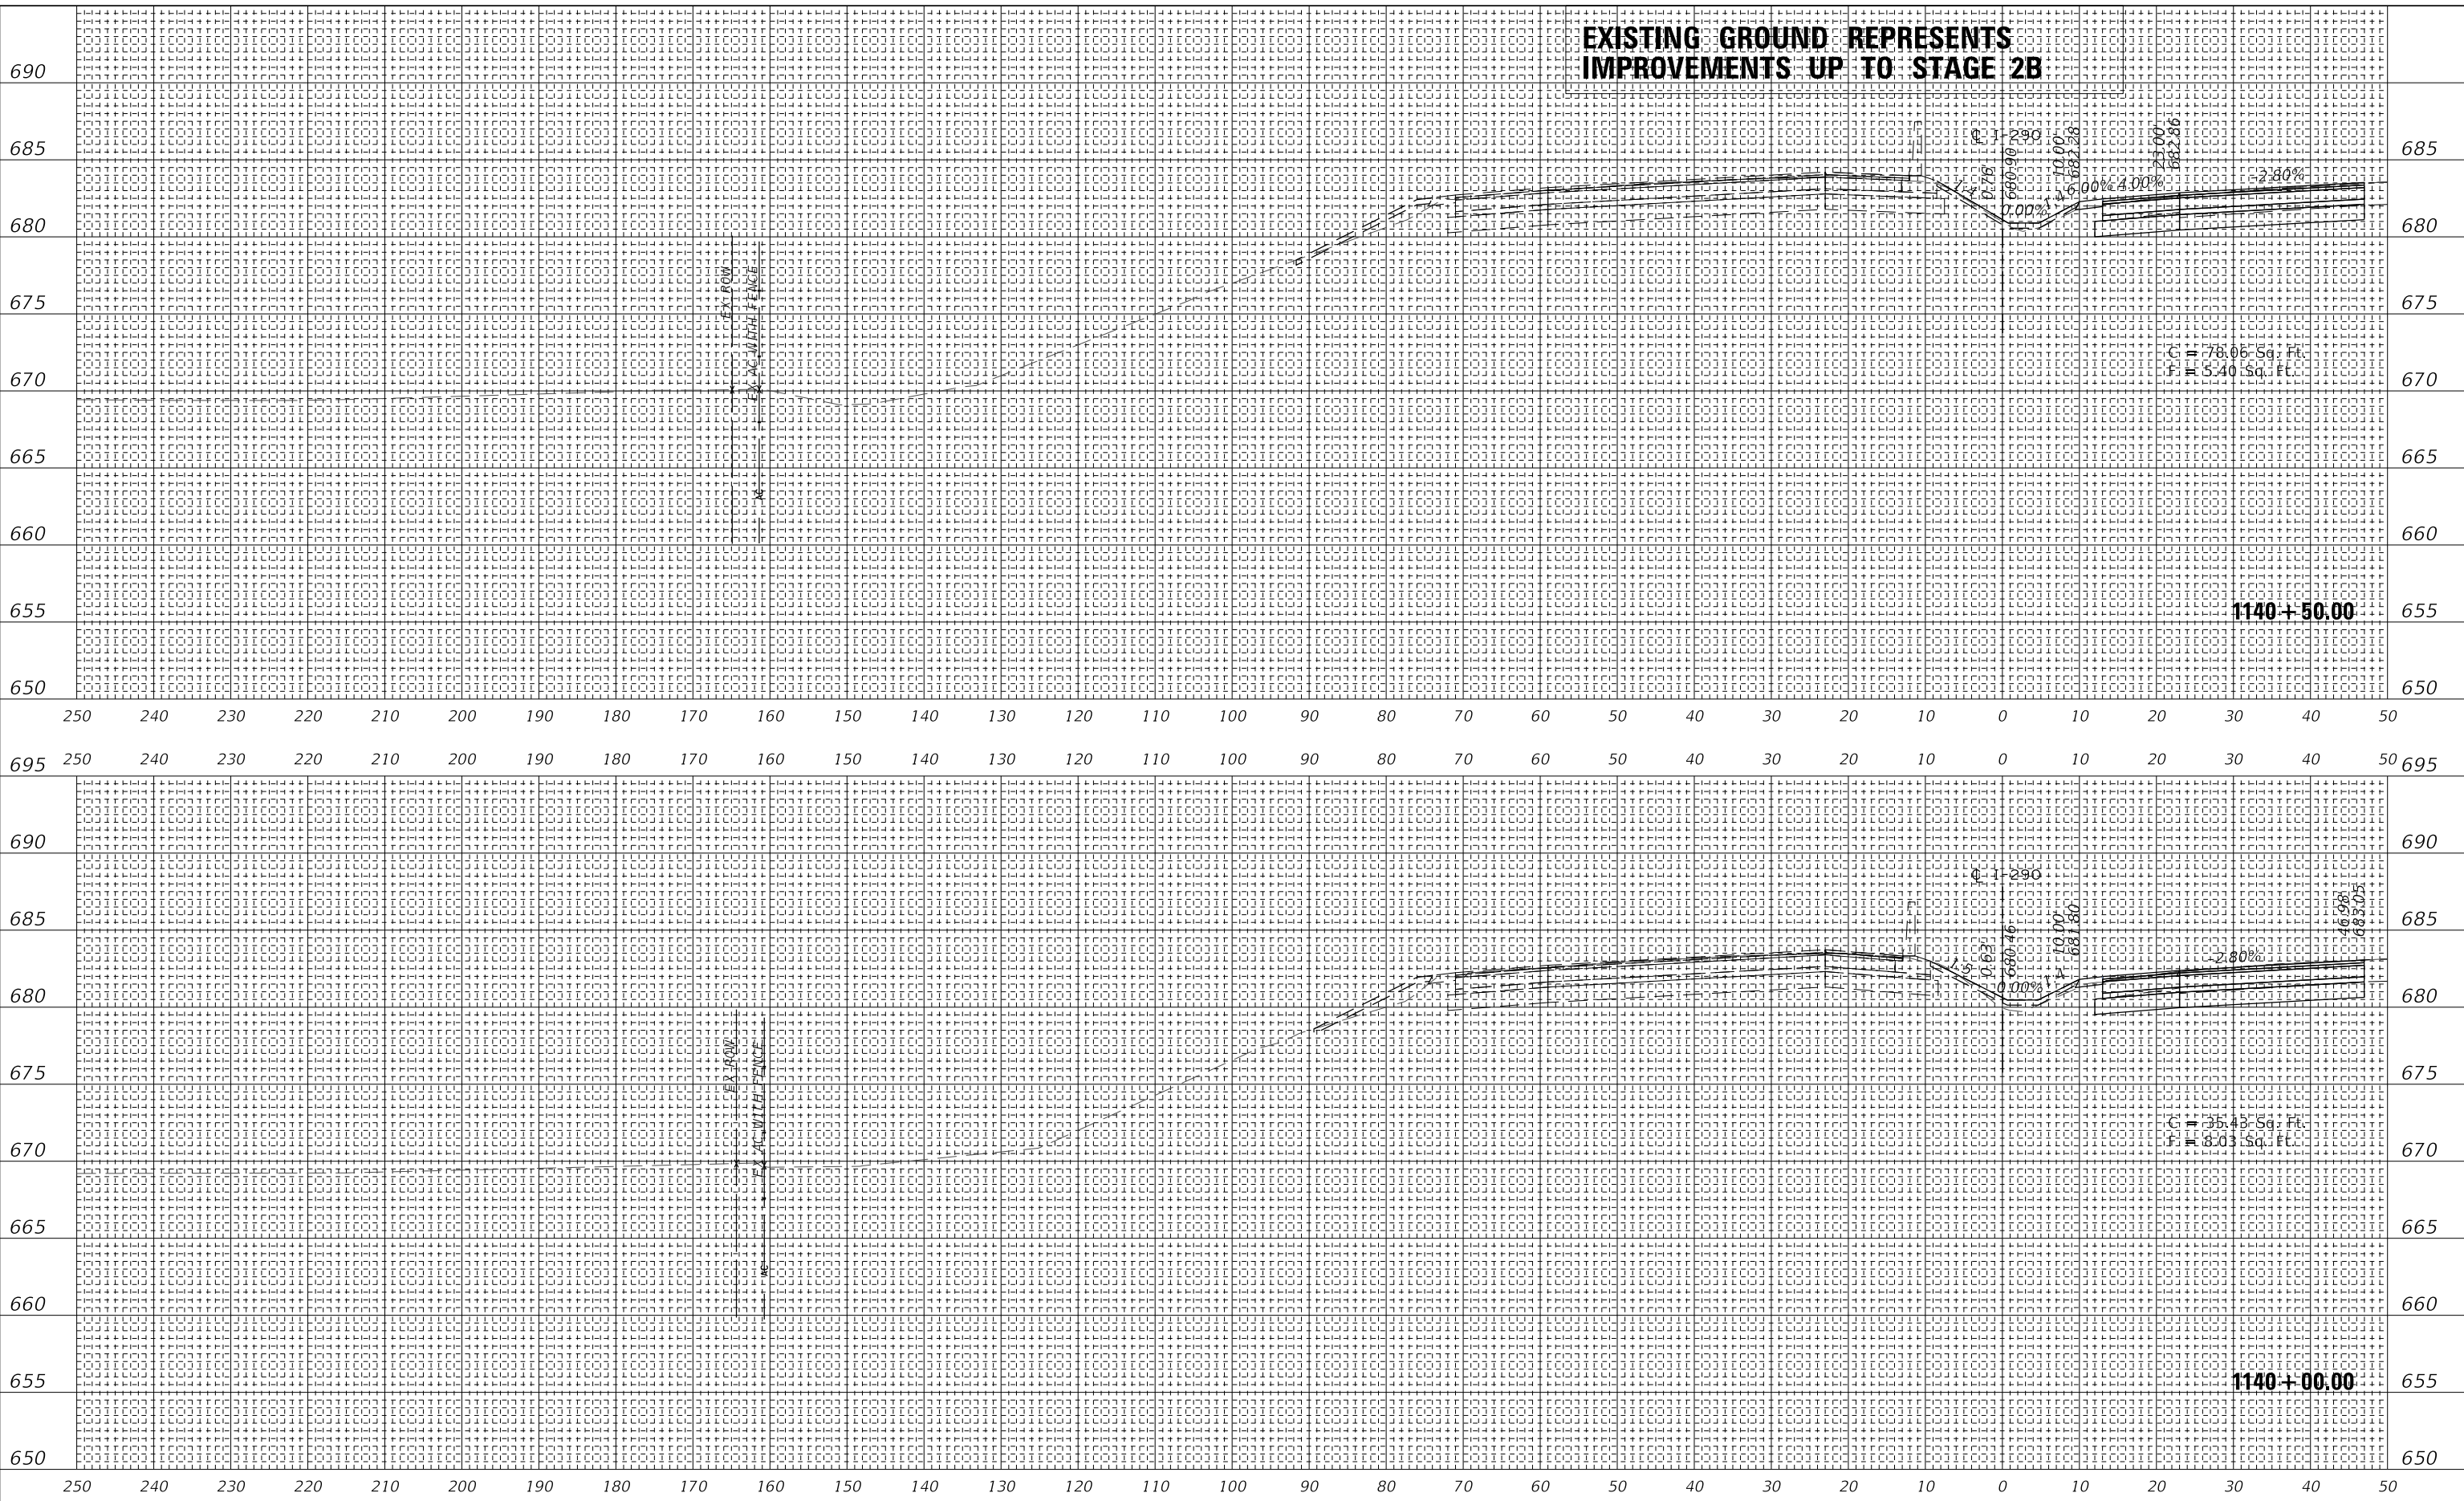

wsp
WSP USA Inc.
30 N. LASALLE STREET
SUITE 400
CHICAGO, IL 60602
TEL: (312) 782-8190
FAX: (312) 782-1694

USER NAME	= ahmedmm
DESIGNED	- MMA
REVIS	-
DRAWN	- MMA
REVIS	-
PLOT SCALE	= 1"=10'
CHECKED	- RPH
REVIS	-
PLOT DATE	= 01/25/2018
DATE	- 01/25/2018
REVIS	-

**STATE OF ILLINOIS
DEPARTMENT OF TRANSPORTATION**


STAGE 2B CROSS SECTIONS

SCALE: 1"=10' SHEET 88 OF 151 SHEETS STA. 1140+00.00 TO STA. 1140+50.00

F.A. RTE.	SECTION	COUNTY	TOTAL SHEETS	SHEET NO.
FAT 290	(22-1B-1B)	DUPAGE	402	339
			CONTRACT NO. 62C24	
		ILLINOIS	FED. AID PROJECT	

FINAL SURVEY	SURVEYED	DATE
NOTE BOOK	PLOTTED	
NO.	TEMPLATE	
	AREAS CHECKED	

ORIGINAL SURVEY	SURVEYED	DATE
NOTE BOOK	PLOTTED	
NO.	TEMPLATE	
	AREAS CHECKED	

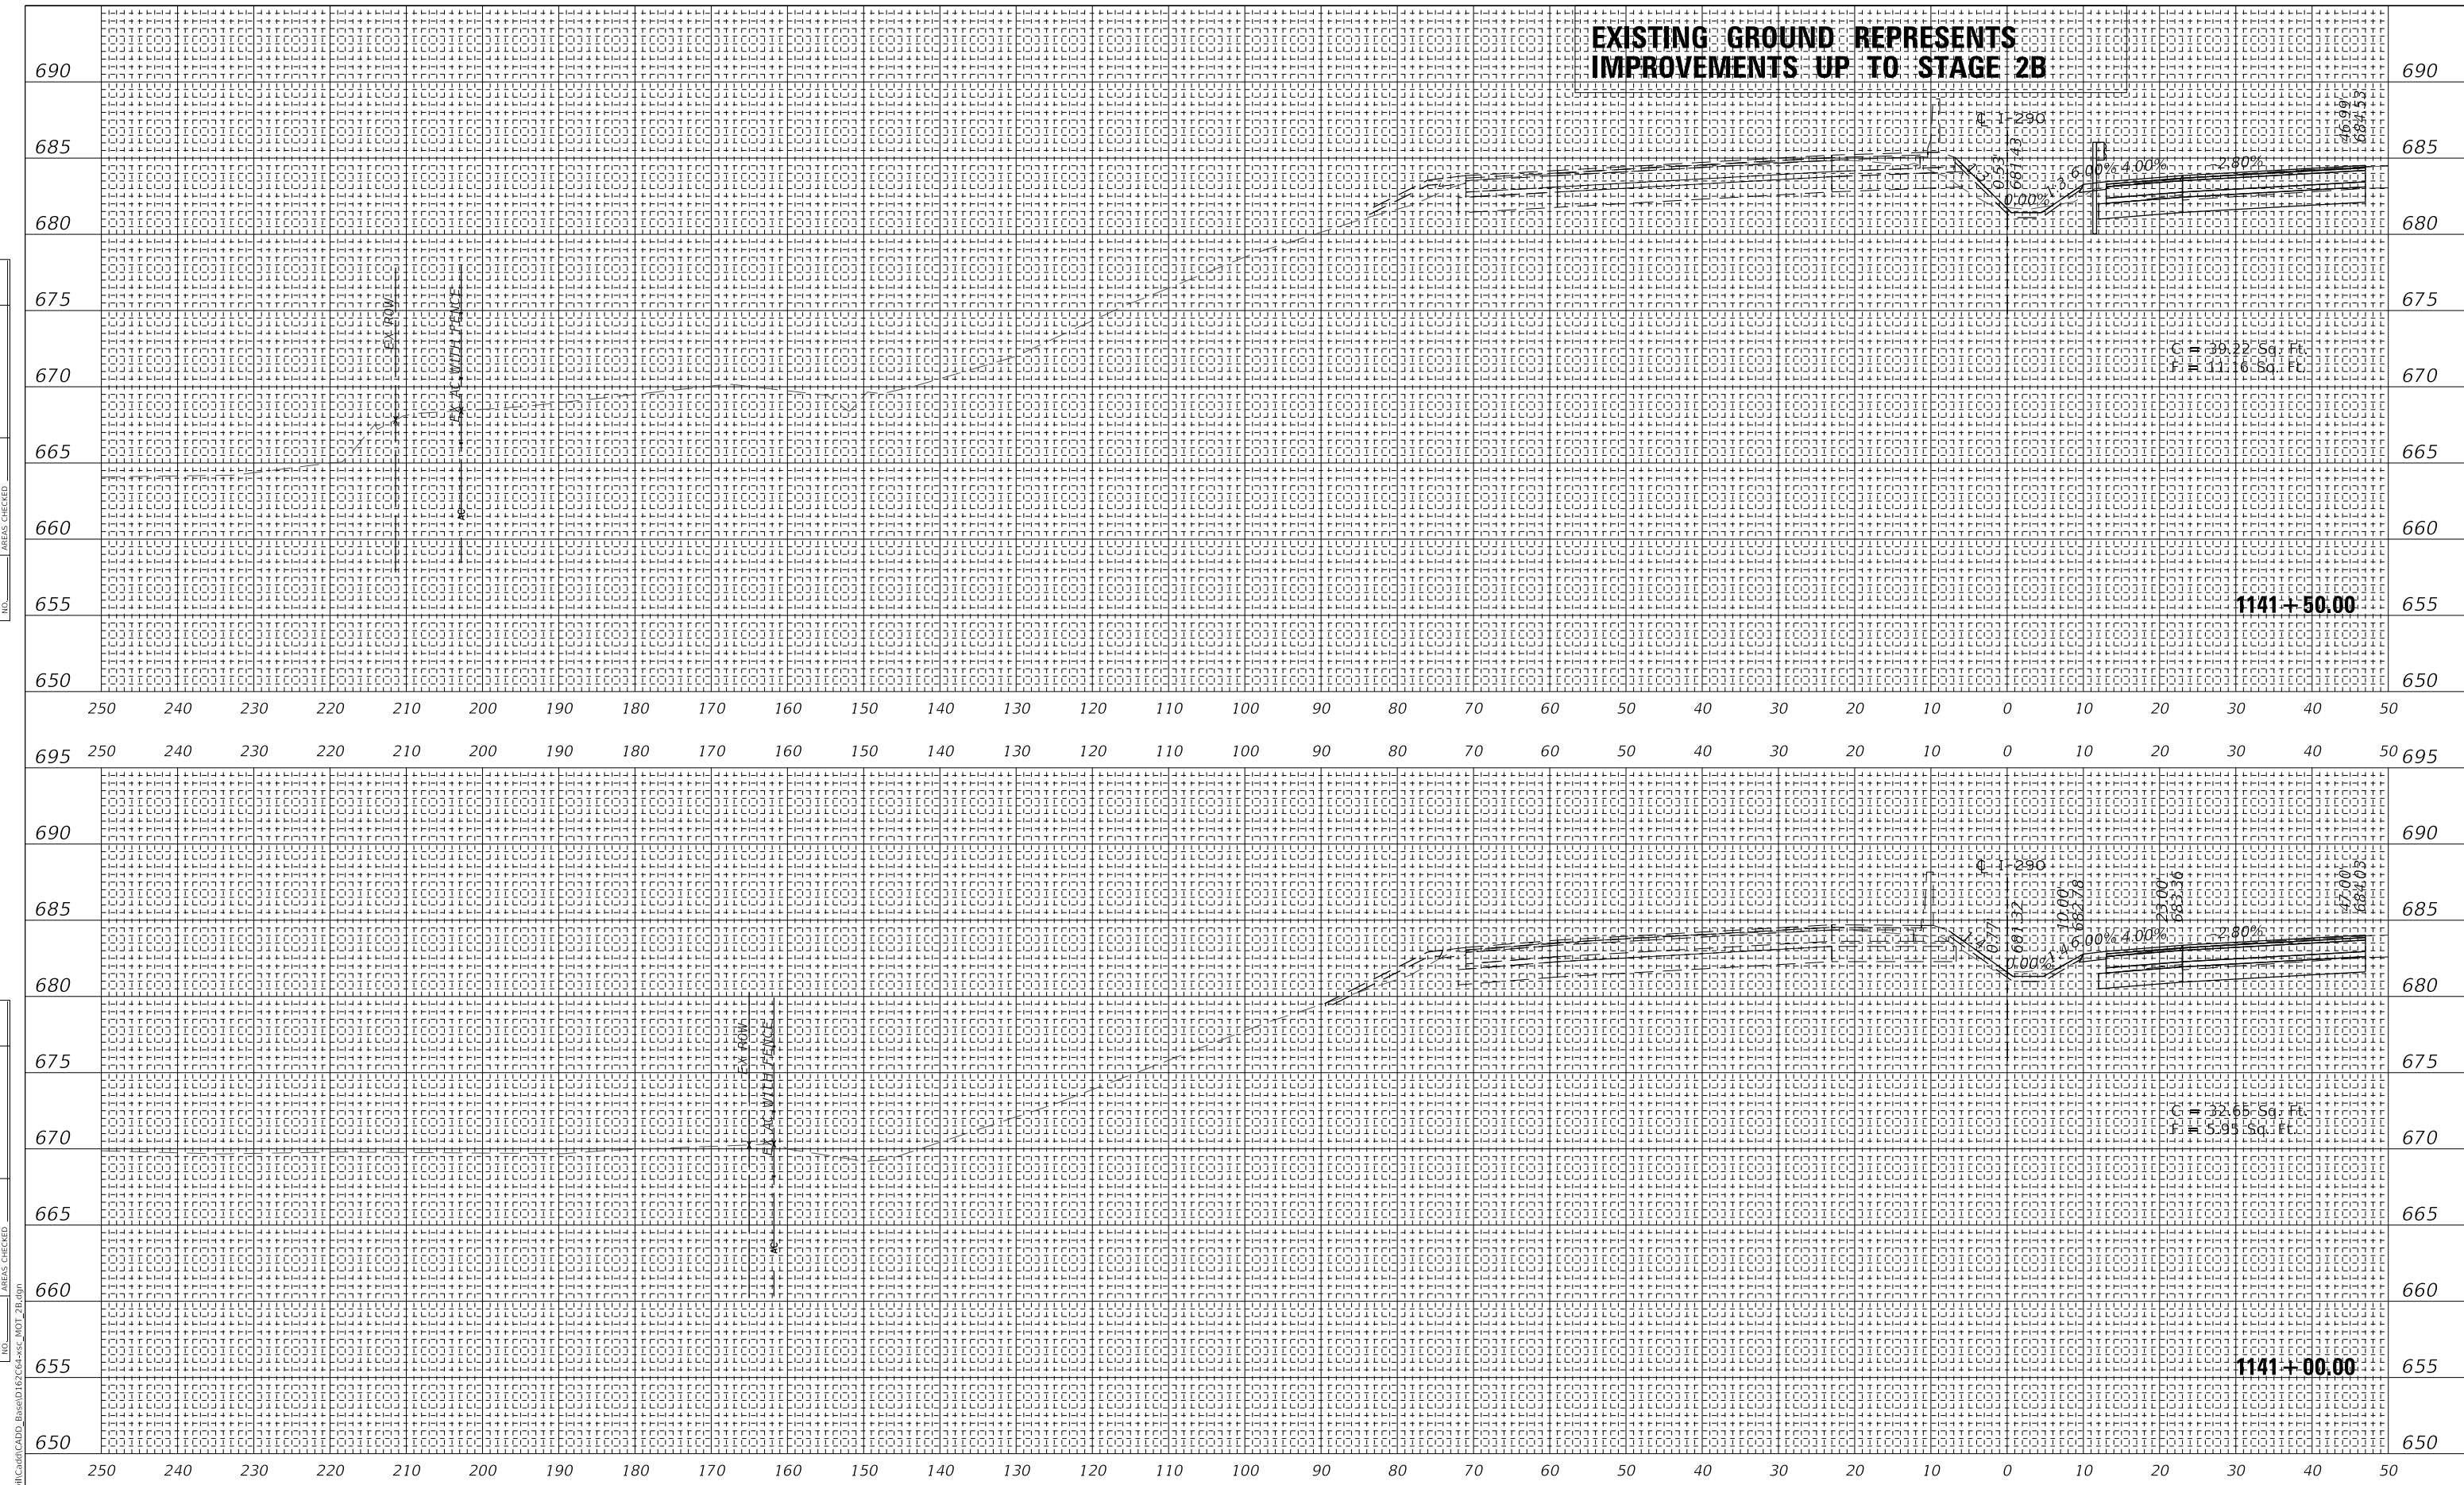

MODEL: SHODELNAME
 FILE NAME: T:\16947AC\MI\CADD\CADD_Base\1657C04+35C_MOT_2B.dgn

USER NAME	= ahmedmm
DESIGNED	- MMA
REVISD	-
DRAWN	- MMA
REVISD	-
PLOT SCALE	= 1"=10'
CHECKED	- RPH
REVISD	-
PLOT DATE	= 01/25/2018
DATE	- 01/25/2018
REVISD	-

STATE OF ILLINOIS
 DEPARTMENT OF TRANSPORTATION

STAGE 2B CROSS SECTIONS


SCALE: 1"=10' SHEET 89 OF 151 SHEETS STA. 1141+00.00 TO STA. 1141+50.00

F.A. RTE.	SECTION	COUNTY	TOTAL SHEETS	SHEET NO.
FAT 290	(22-1B-1B)	DUPAGE	402	340
			CONTRACT NO.	62C24
		ILLINOIS	FED. AID PROJECT	


FINAL SURVEY	SURVEYED	DATE
NOTE BOOK	PLOTTED	
NO.	TEMPLATE	
	AREAS CHECKED	

ORIGINAL SURVEY	SURVEYED	DATE
NOTE BOOK	PLOTTED	
NO.	TEMPLATE	
	AREAS CHECKED	

MODEL: SHODELNAME\$
FILE NAME: T:\16947AC\MI\CADD\CADD_Base\1652C4+35C_MOT_2B.dgn

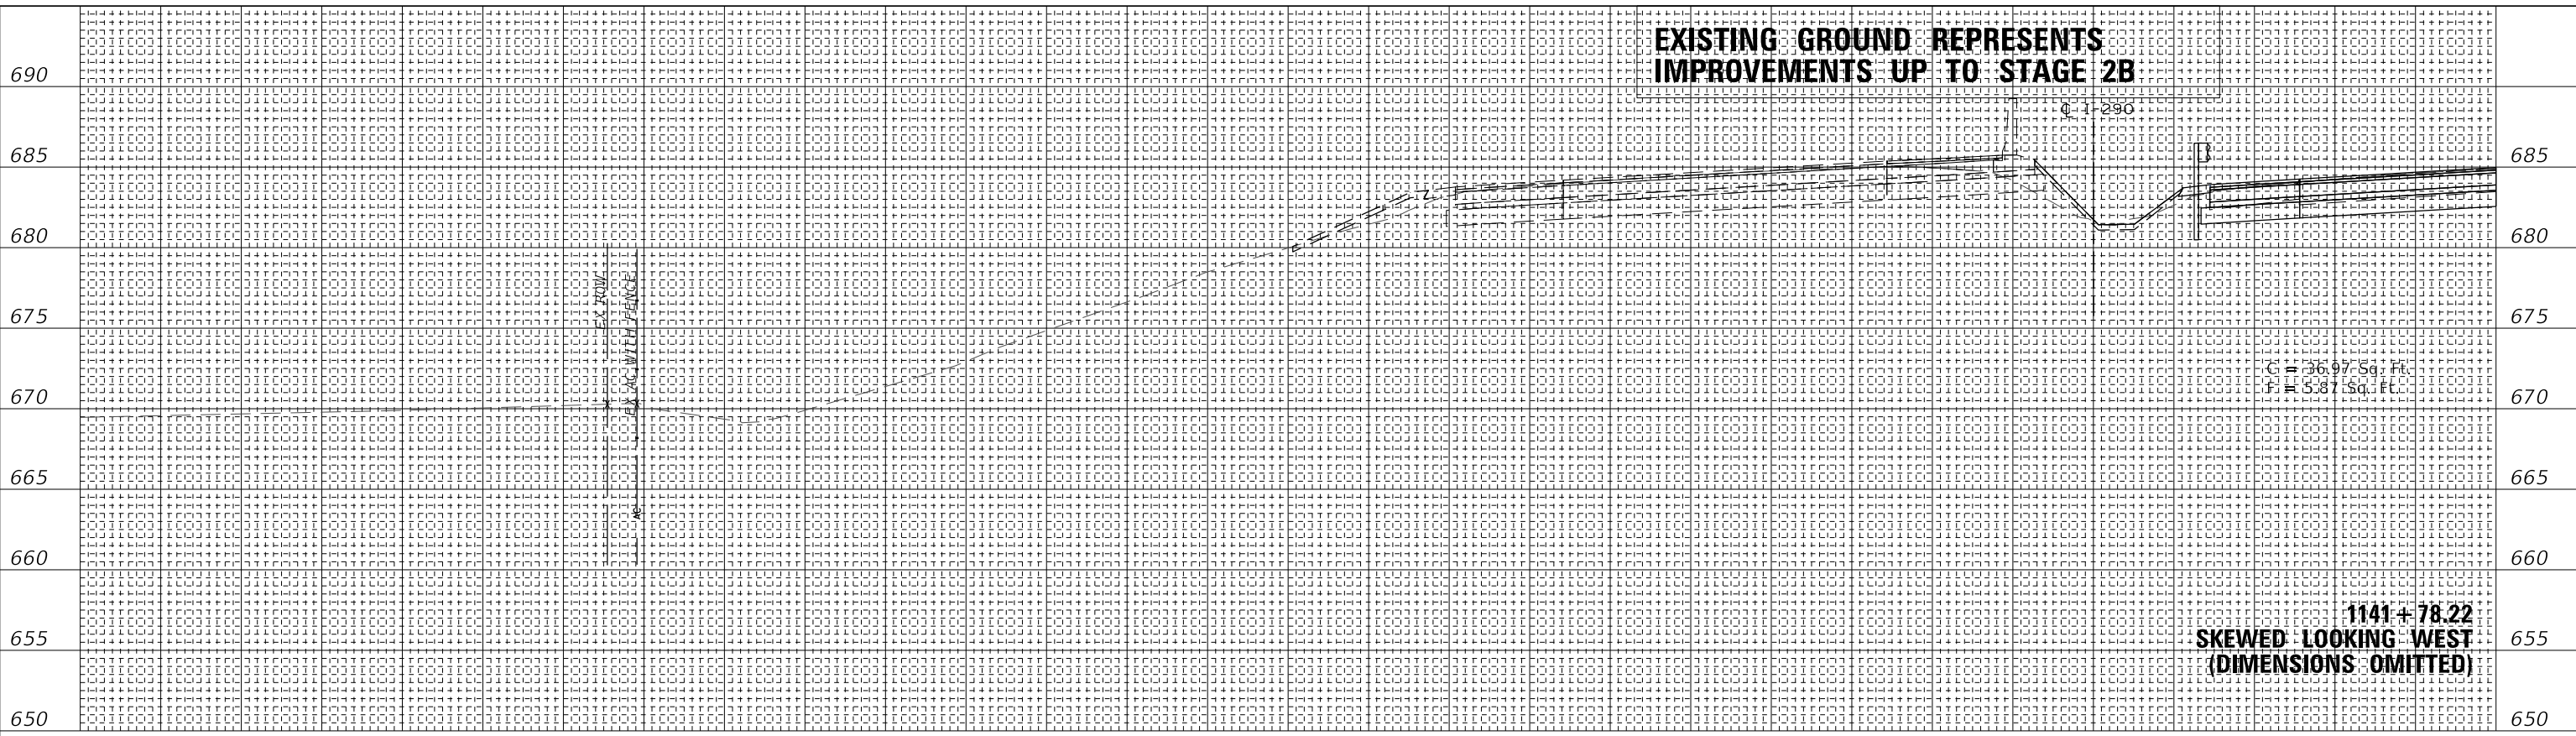

250 240 230 220 210 200 190 180 170 160 150 140 130 120 110 100 90 80 70 60 50 40 30 20 10 0 10 20 30 40 50
695 250 240 230 220 210 200 190 180 170 160 150 140 130 120 110 100 90 80 70 60 50 40 30 20 10 0 10 20 30 40 50 695

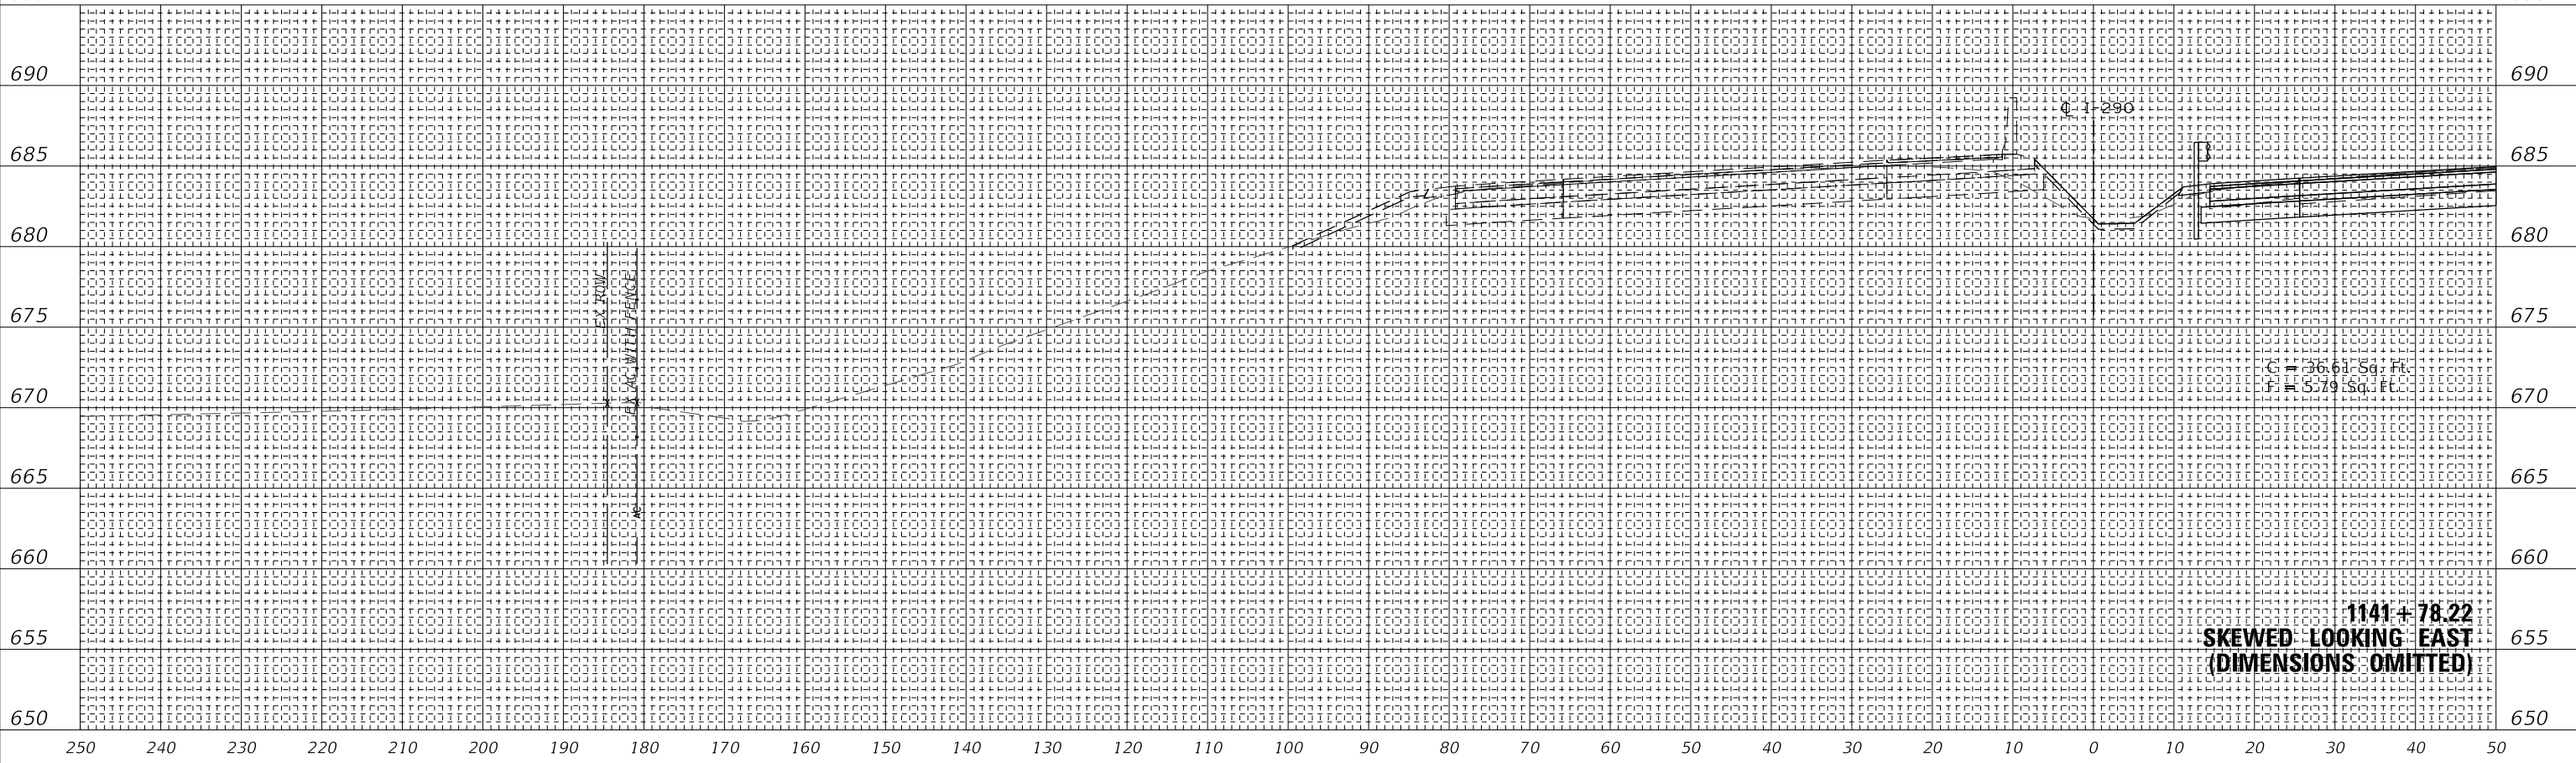

250 240 230 220 210 200 190 180 170 160 150 140 130 120 110 100 90 80 70 60 50 40 30 20 10 0 10 20 30 40 50
695 250 240 230 220 210 200 190 180 170 160 150 140 130 120 110 100 90 80 70 60 50 40 30 20 10 0 10 20 30 40 50 695

wsp
WSP USA Inc.
30 N. LASALLE STREET
SUITE 400
CHICAGO, IL 60602
TEL: (312) 782-8190
FAX: (312) 782-1684

USER NAME = ahmedmm	DESIGNED - MMA	REVISED -
PLOT SCALE = 1"=10'	DRAWN - MMA	REVISED -
PLOT DATE = 01/25/2018	CHECKED - RPH	REVISED -
	DATE - 01/25/2018	REVISED -

STATE OF ILLINOIS
DEPARTMENT OF TRANSPORTATION

STAGE 2B CROSS SECTIONS


SCALE: 1"=10' SHEET 90 OF 151 SHEETS STA. 1141+78.22 TO STA. 1141+79.22

F.A. RTE.	SECTION	COUNTY	TOTAL SHEETS	SHEET NO.
FAT 290	(22-1B-11B)	DUPAGE	402	341
ILLINOIS FED. AID PROJECT			CONTRACT NO. 62C24	


FINAL SURVEY	SURVEYED	DATE
NOTE BOOK	PLOTTED	
NO.	TEMPLATE	
	AREAS CHECKED	

ORIGINAL SURVEY	SURVEYED	DATE
NOTE BOOK	PLOTTED	
NO.	TEMPLATE	
	AREAS CHECKED	

MODEL: SHODELNAME.S
FILE NAME: T:\16947AC\MI\CADD\CADD_Base\1142+42.75+350_MOT_2B.dgn

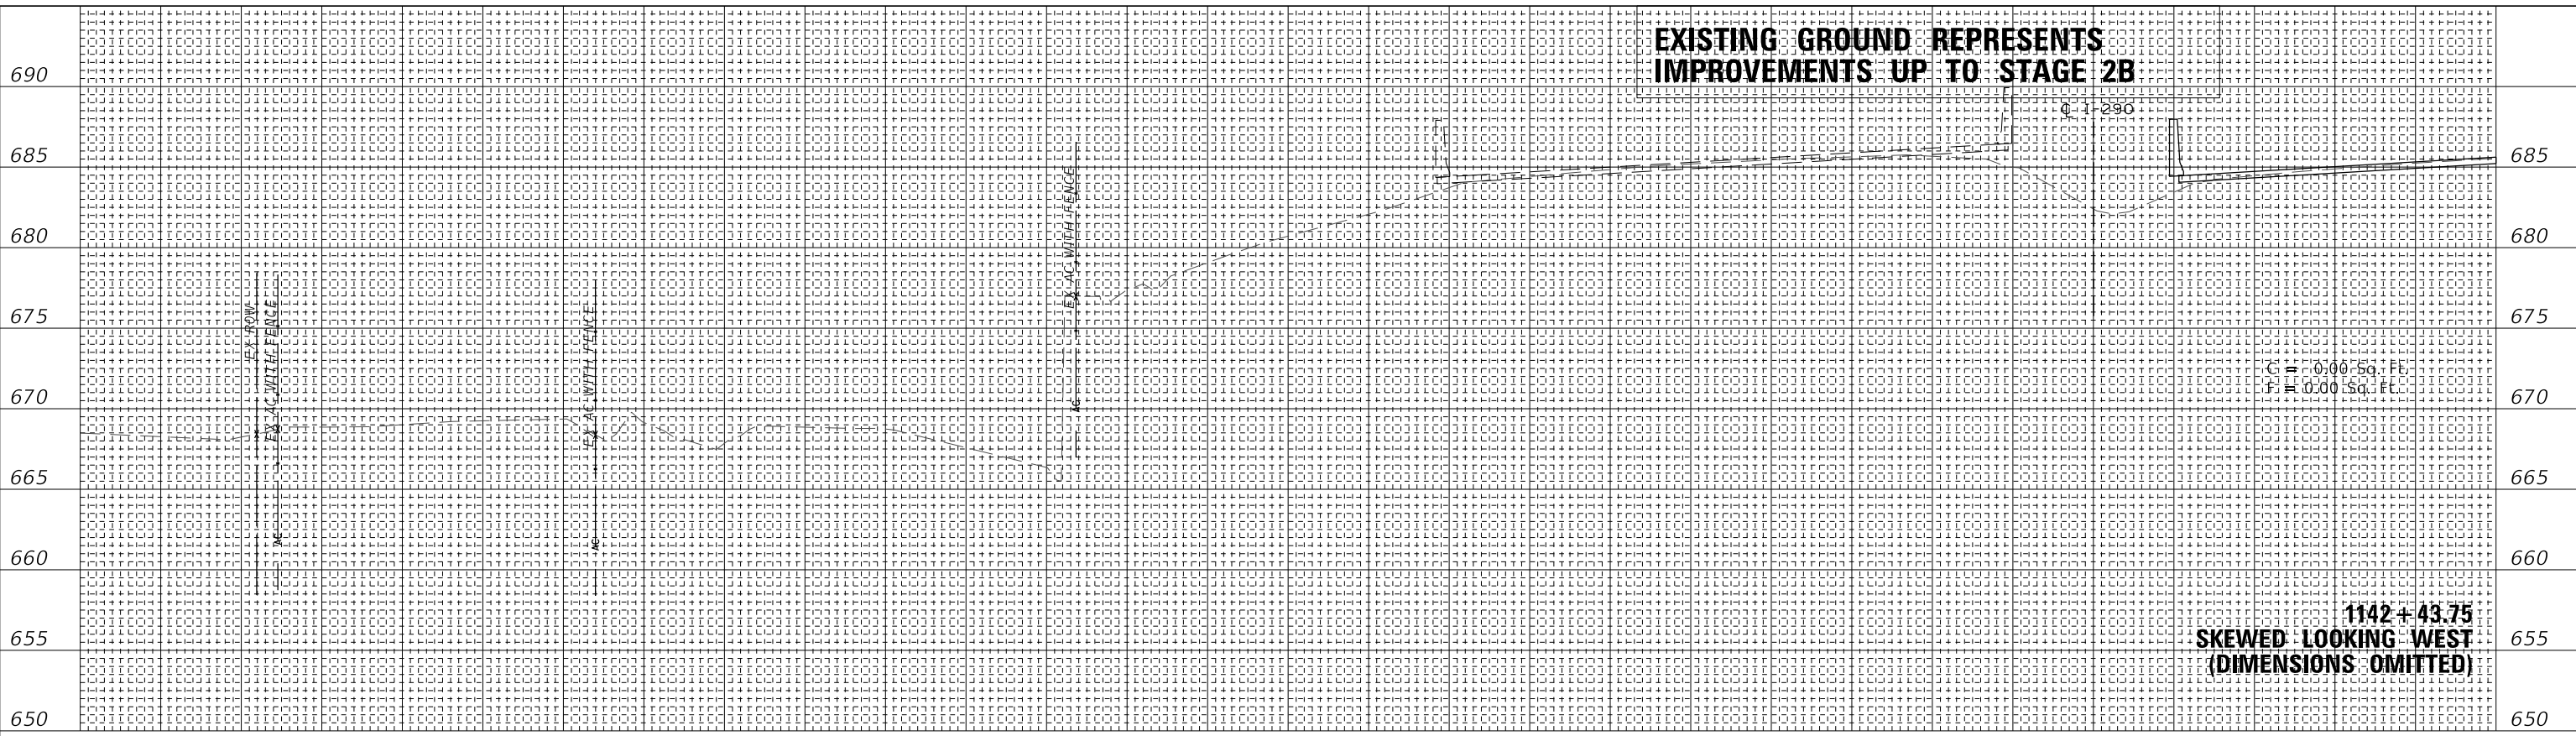

250	240	230	220	210	200	190	180	170	160	150	140	130	120	110	100	90	80	70	60	50	40	30	20	10	0	10	20	30	40	50	
695	250	240	230	220	210	200	190	180	170	160	150	140	130	120	110	100	90	80	70	60	50	40	30	20	10	0	10	20	30	40	50

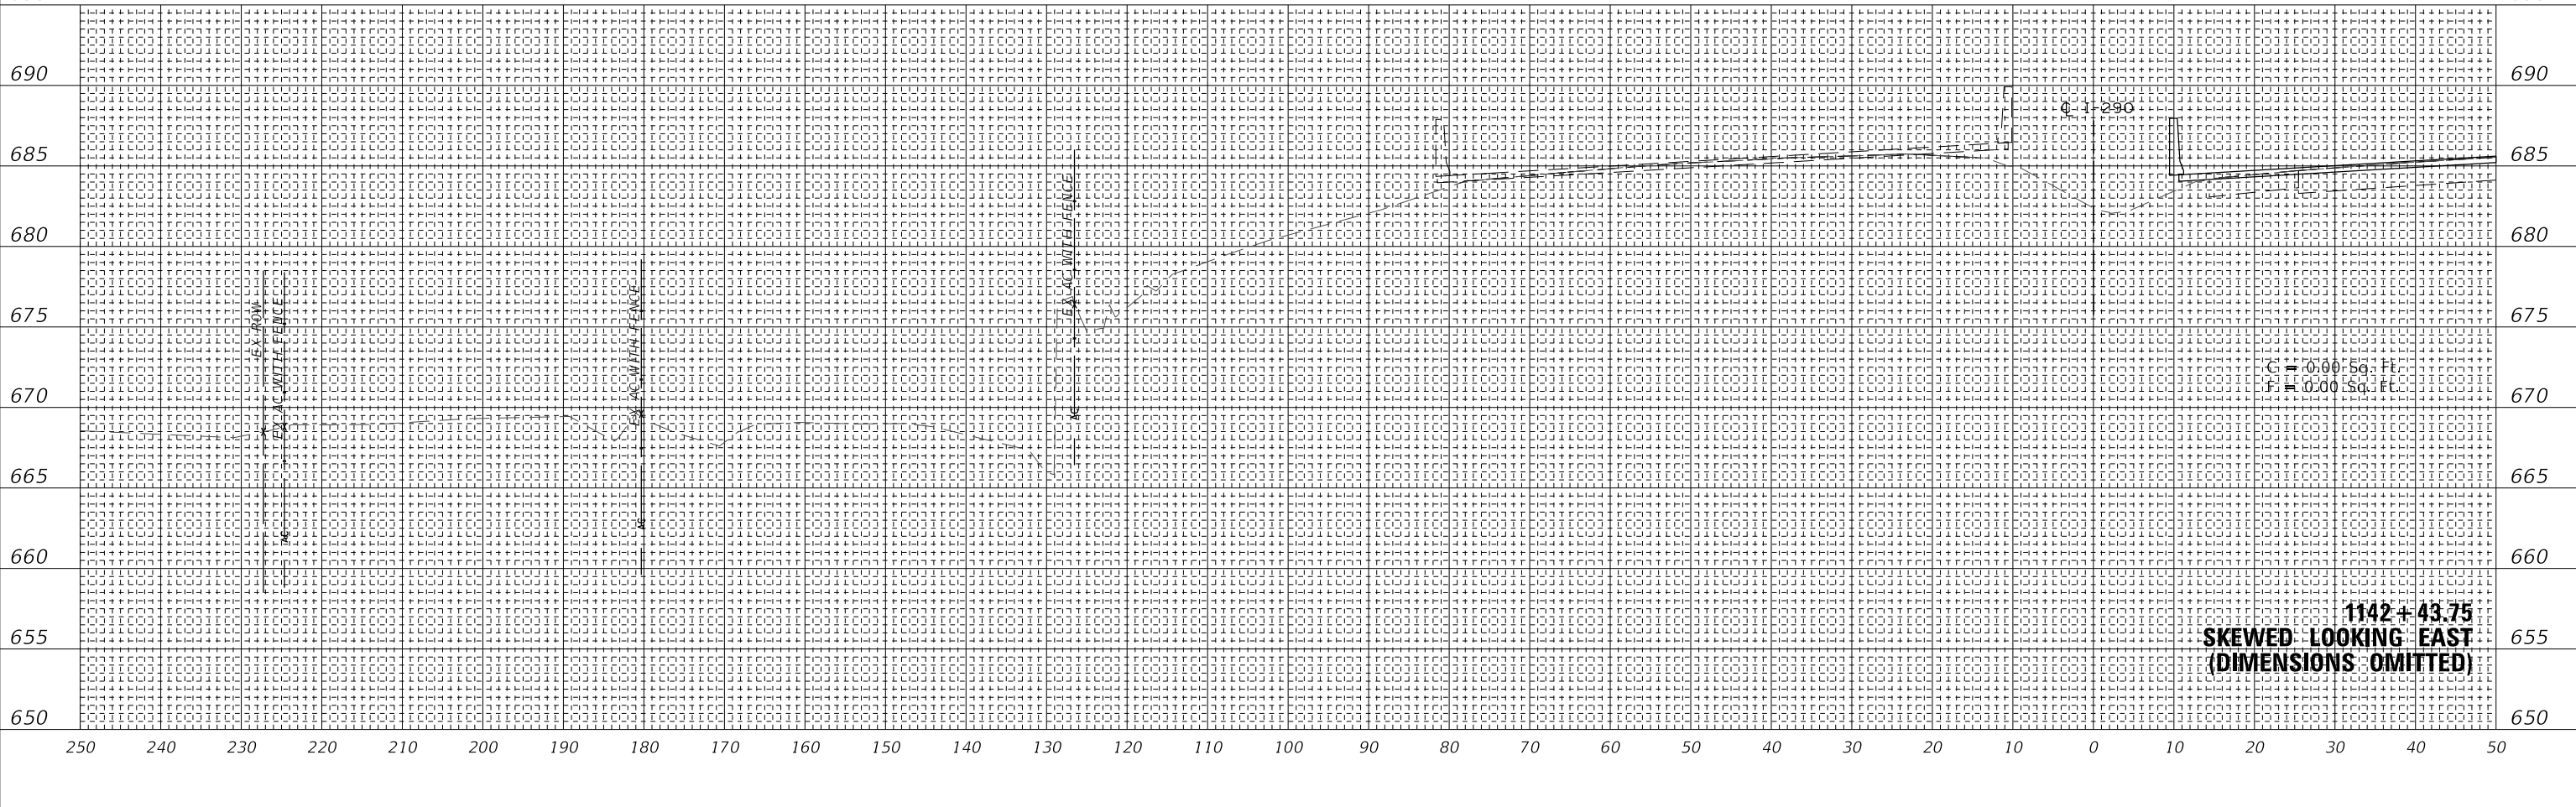

250	240	230	220	210	200	190	180	170	160	150	140	130	120	110	100	90	80	70	60	50	40	30	20	10	0	10	20	30	40	50	
695	250	240	230	220	210	200	190	180	170	160	150	140	130	120	110	100	90	80	70	60	50	40	30	20	10	0	10	20	30	40	50

wsp
WSP USA Inc.
30 N. LASALLE STREET
SUITE 400
CHICAGO, IL 60602
TEL: (312) 782-8150
FAX: (312) 782-1684

USER NAME = ahmedmm	DESIGNED - MMA	REVISED -
PLOT SCALE = 1"=10'	DRAWN - MMA	REVISED -
PLOT DATE = 01/25/2018	CHECKED - RPH	REVISED -
	DATE - 01/25/2018	REVISED -

**STATE OF ILLINOIS
DEPARTMENT OF TRANSPORTATION**

STAGE 2B CROSS SECTIONS


SCALE: 1"=10' SHEET 91 OF 151 SHEETS STA. 1142+42.75 TO STA. 1142+43.75

F.A. RTE. 290	SECTION (22-1B-1B)	COUNTY DUPAGE	TOTAL SHEETS 402	SHEET NO. 342
ILLINOIS FED. AID PROJECT			CONTRACT NO. 62C24	


FINAL SURVEY	SURVEYED	DATE
NOTE BOOK	PLOTTED	
NO.	TEMPLATE	
	AREAS CHECKED	

ORIGINAL SURVEY	SURVEYED	DATE
NOTE BOOK	PLOTTED	
NO.	TEMPLATE	
	AREAS CHECKED	

MODEL: SHODELNAME.S
 FILE NAME: T:\16347AC\MI\CADD\CADD_Base\1143+46+35C_MOT_2B.dgn

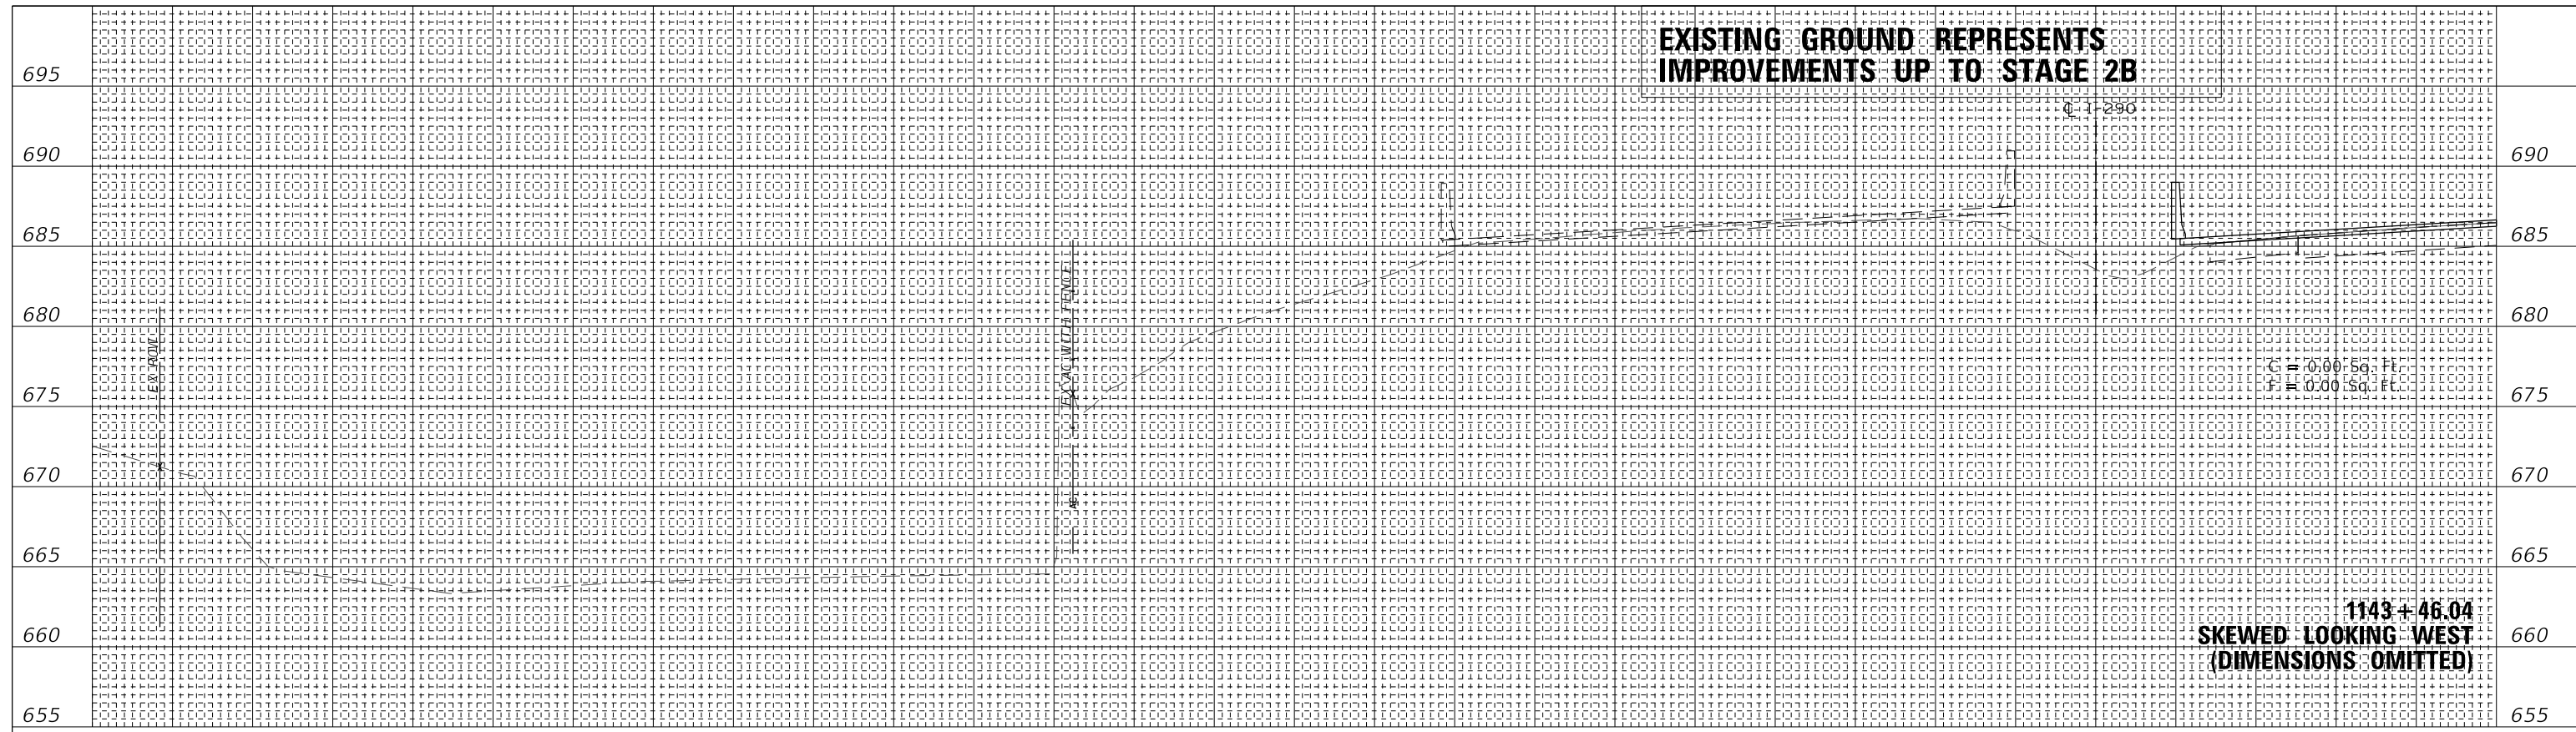

250 240 230 220 210 200 190 180 170 160 150 140 130 120 110 100 90 80 70 60 50 40 30 20 10 0 10 20 30 40 50

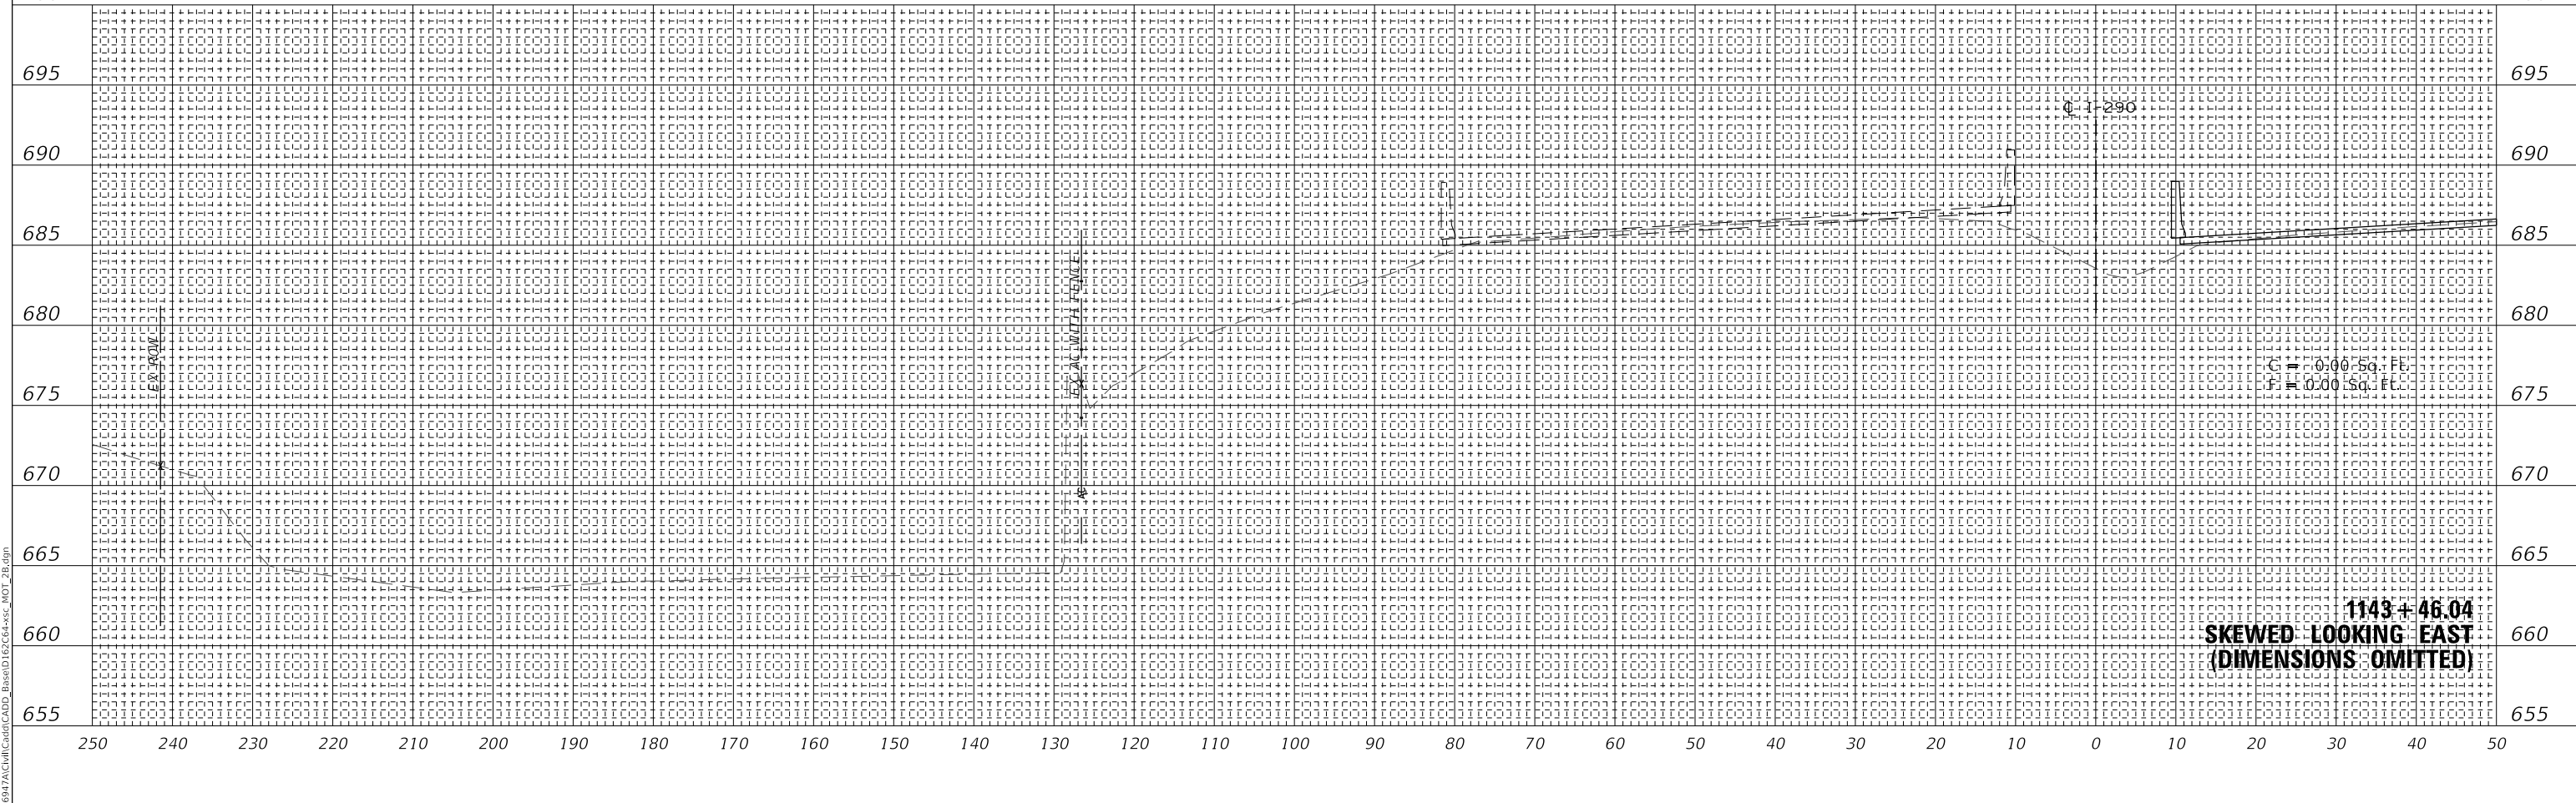

250 240 230 220 210 200 190 180 170 160 150 140 130 120 110 100 90 80 70 60 50 40 30 20 10 0 10 20 30 40 50

WSP
 WSP USA Inc.
 30 N. LASALLE STREET
 SUITE 400
 CHICAGO, IL 60602
 TEL: (312) 782-8190
 FAX: (312) 782-1684

USER NAME = ahmedmm	DESIGNED - MMA	REVISED -
PLOT SCALE = 1"=10'	DRAWN - MMA	REVISED -
PLOT DATE = 01/25/2018	CHECKED - RPH	REVISED -
	DATE - 01/25/2018	REVISED -

**STATE OF ILLINOIS
 DEPARTMENT OF TRANSPORTATION**


STAGE 2B CROSS SECTIONS

SCALE: 1"=10' SHEET 92 OF 151 SHEETS STA. 1143+46.04 TO STA. 1143+47.04

F.A. RTE. FAT 290	SECTION (22-1B-11B)	COUNTY DUPAGE	TOTAL SHEETS 402	SHEET NO. 343
ILLINOIS FED. AID PROJECT			CONTRACT NO. 62C24	

FINAL SURVEY	SURVEYED	DATE
NOTE BOOK	PLOTTED	
NO.	TEMPLATE	
	AREAS CHECKED	

ORIGINAL SURVEY	SURVEYED	DATE
NOTE BOOK	PLOTTED	
NO.	TEMPLATE	
	AREAS CHECKED	

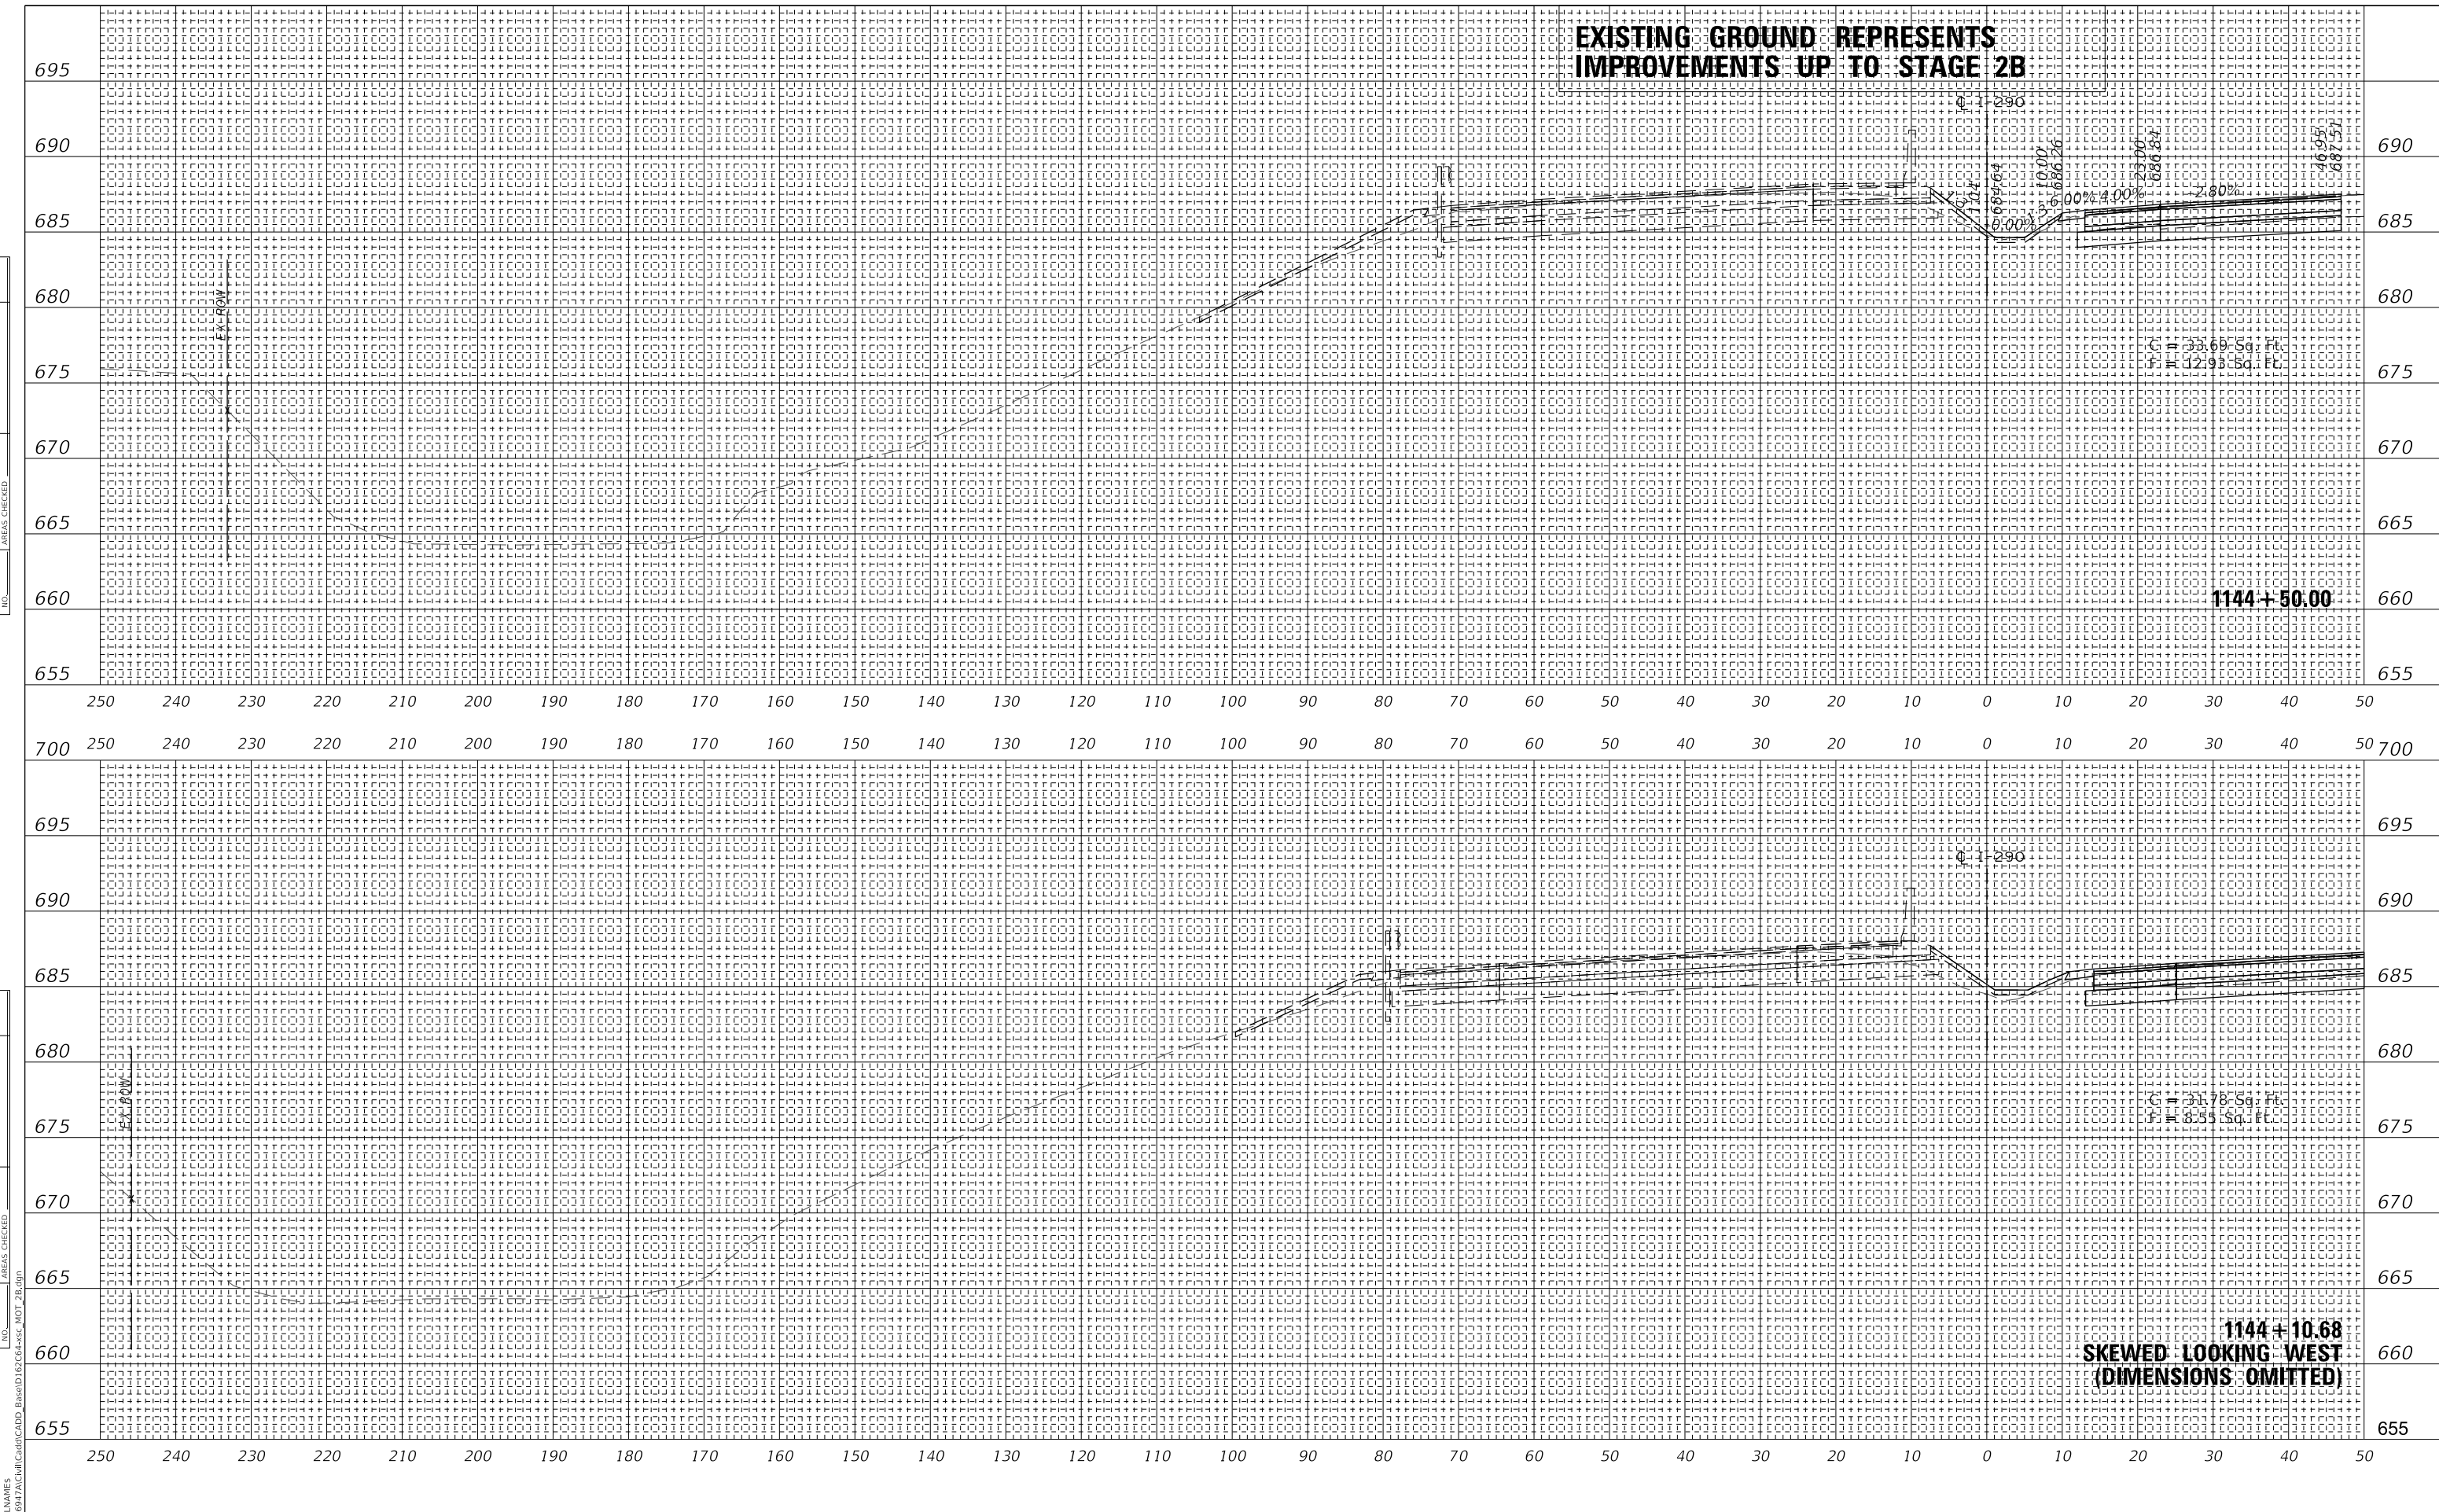

WSP USA Inc.
30 N. LASALLE STREET
SUITE 400
CHICAGO, IL 60602
TEL: (312) 782-8190
FAX: (312) 782-1684

USER NAME = ahmedmm	DESIGNED - MMA	REVISED -
PLOT SCALE = 1"=10'	DRAWN - MMA	REVISED -
PLOT DATE = 01/25/2018	CHECKED - RPH	REVISED -
	DATE - 01/25/2018	REVISED -

STATE OF ILLINOIS
DEPARTMENT OF TRANSPORTATION

STAGE 2B CROSS SECTIONS


SCALE: 1"=10' SHEET 93 OF 151 SHEETS STA. 1144+10.68 TO STA. 1144+50.00

F.A. RTE. FAT 290	SECTION (22-1B-1B)	COUNTY DUPAGE	TOTAL SHEETS 402	SHEET NO. 344
ILLINOIS FED. AID PROJECT			CONTRACT NO. 62C24	

FINAL SURVEY	SURVEYED	DATE
NOTE BOOK	PLOTTED	
NO.	TEMPLATE	
	AREAS CHECKED	

ORIGINAL SURVEY	SURVEYED	DATE
NOTE BOOK	PLOTTED	
NO.	TEMPLATE	
	AREAS CHECKED	

MODEL: SHODELNAME.S
FILE NAME: T:\16947AC\16947AC\CADD_Base\1145+00+500_MOT_2B.dgn

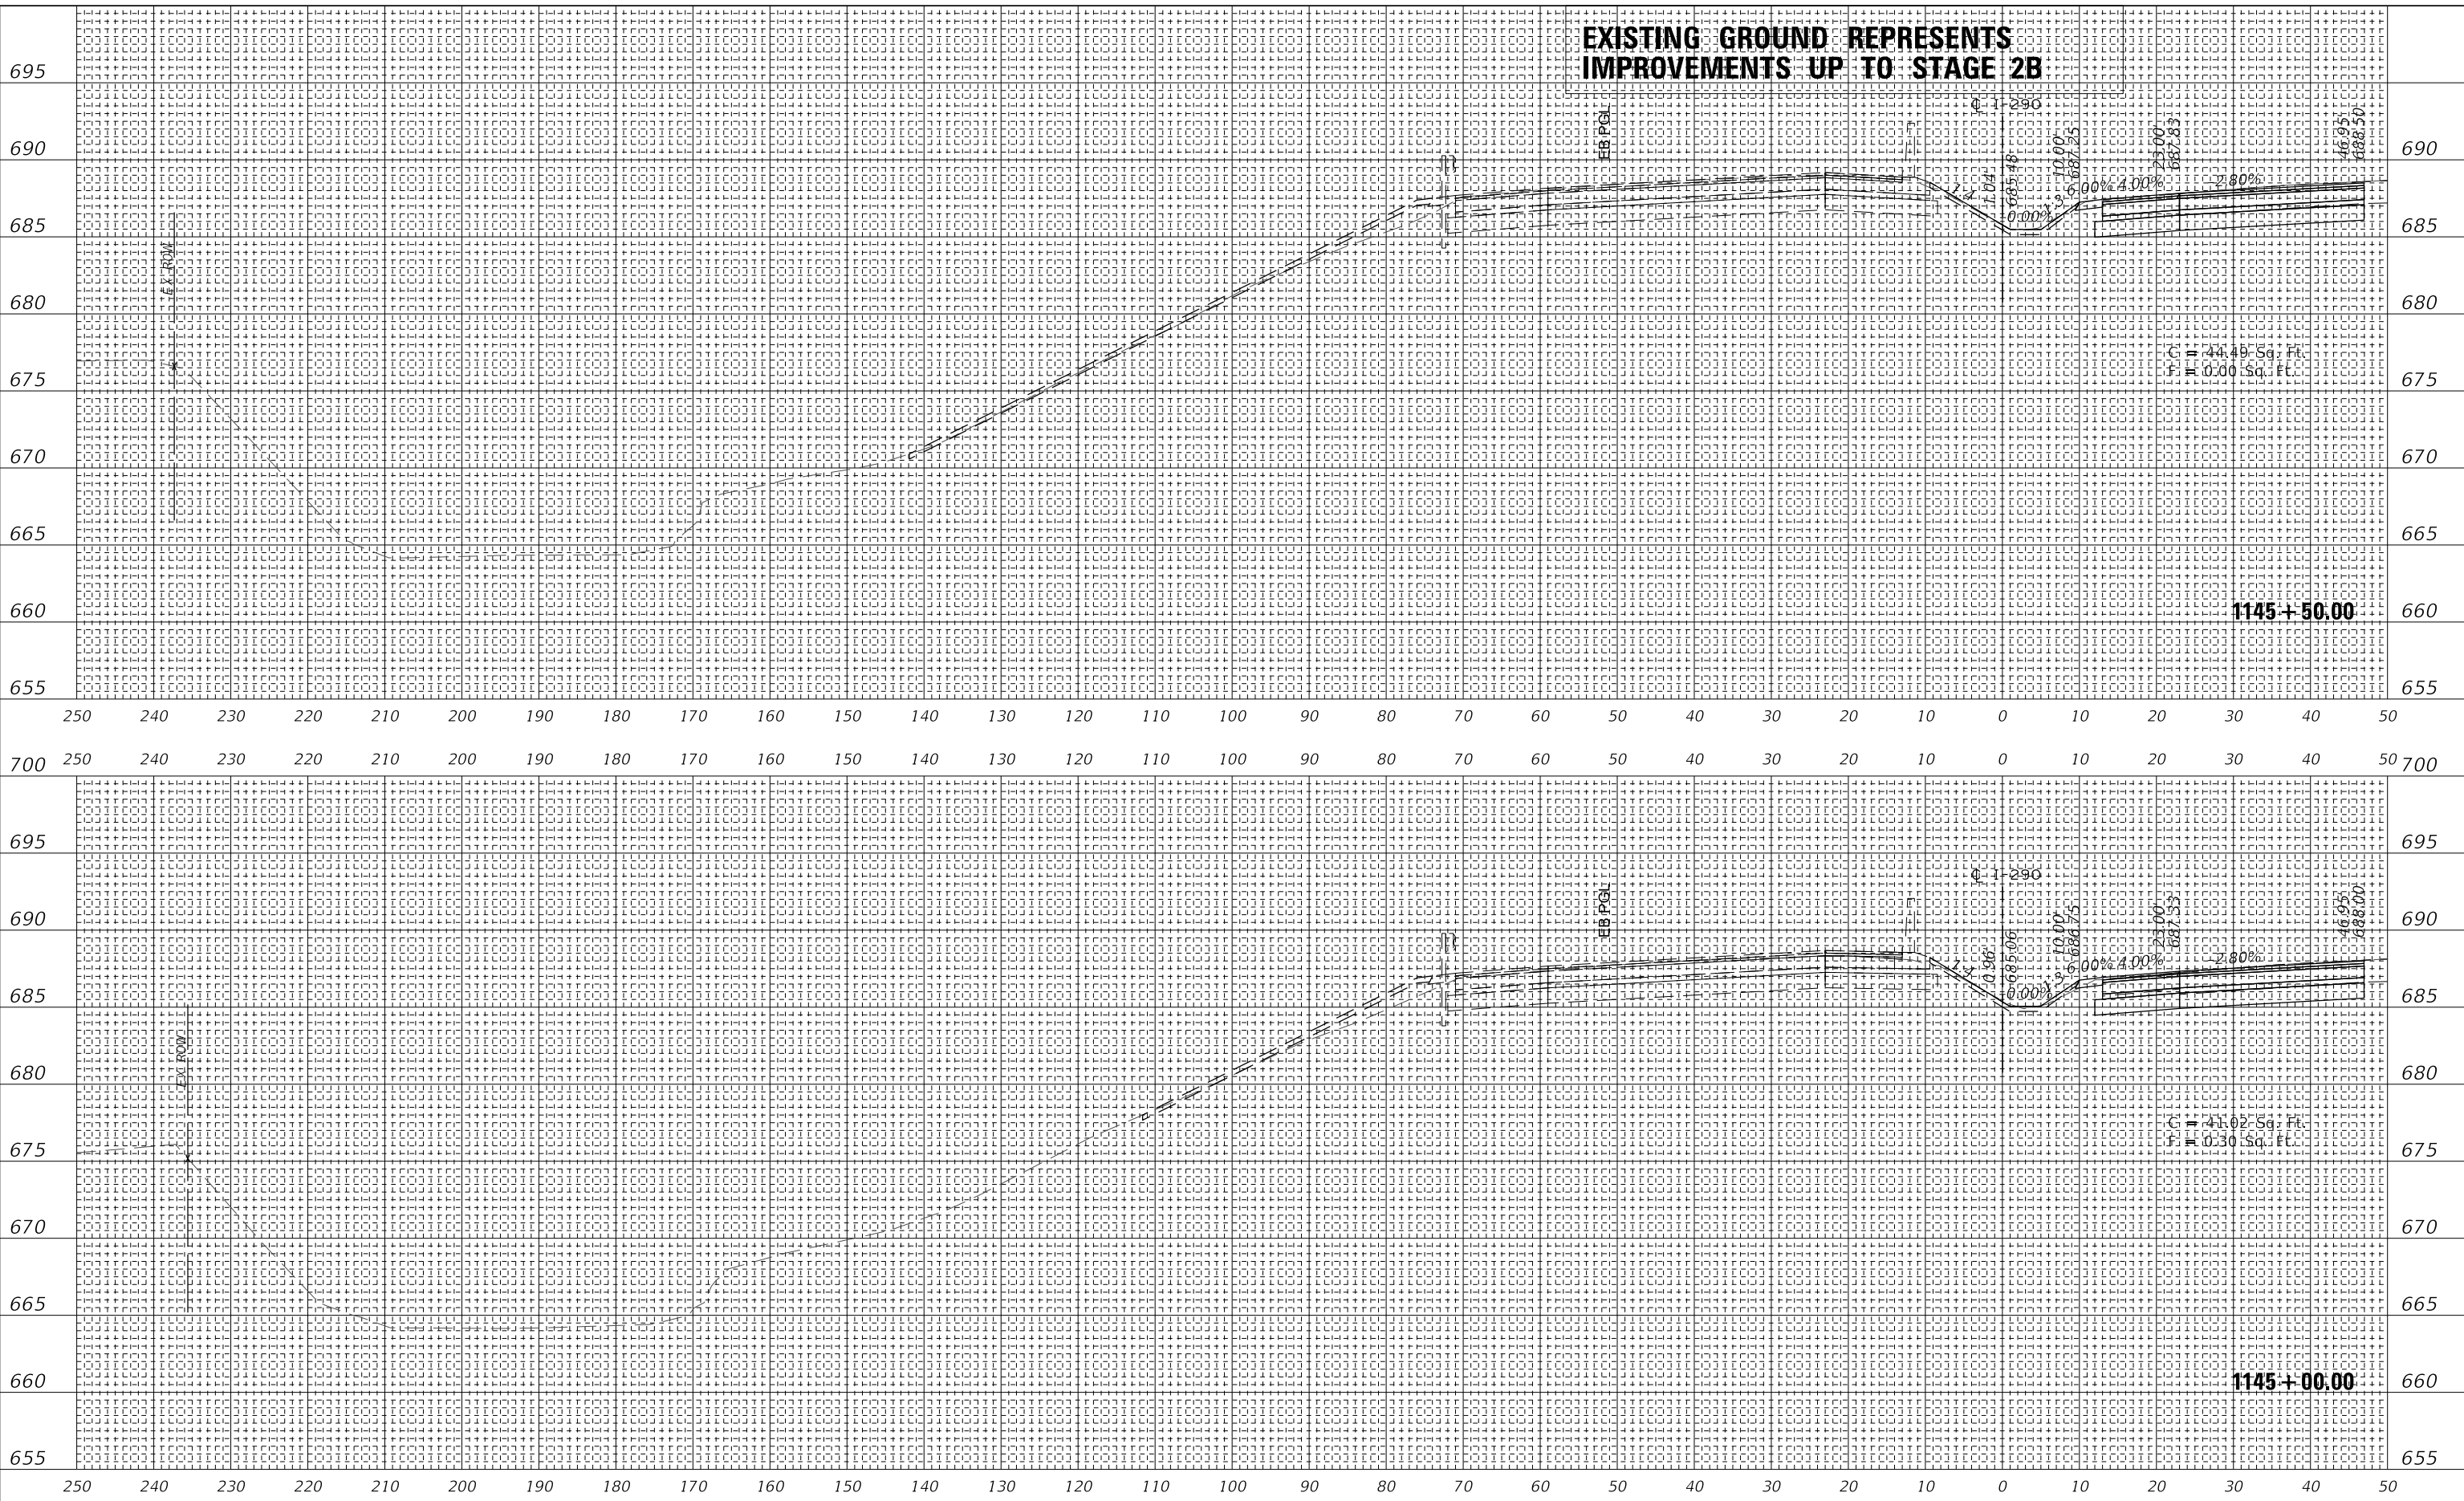

EXISTING GROUND REPRESENTS IMPROVEMENTS UP TO STAGE 2B

wsp
WSP USA Inc.
30 N. LASALLE STREET
SUITE 400
CHICAGO, IL 60602
TEL: (312) 782-8150
FAX: (312) 782-1684

USER NAME =	ahmedmm	DESIGNED -	MMA	REVISED -	
PLOT SCALE =	1"=10'	DRAWN -	MMA	REVISED -	
PLOT DATE =	01/25/2018	CHECKED -	RPH	REVISED -	
		DATE -	01/25/2018	REVISED -	

**STATE OF ILLINOIS
DEPARTMENT OF TRANSPORTATION**


STAGE 2B CROSS SECTIONS

SCALE: 1"=10' SHEET 94 OF 151 SHEETS STA. 1145+00.00 TO STA. 1145+50.00

F.A. RTE.	SECTION	COUNTY	TOTAL SHEETS	SHEET NO.
FAT 290	(22-1B-1)B	DUPAGE	402	345
			CONTRACT NO. 62C24	
		ILLINOIS	FED. AID PROJECT	

FINAL SURVEY	SURVEYED	DATE
NOTE BOOK	PLOTTED	
NO.	TEMPLATE	
	AREAS CHECKED	

ORIGINAL SURVEY	SURVEYED	DATE
NOTE BOOK	PLOTTED	
NO.	TEMPLATE	
	AREAS CHECKED	

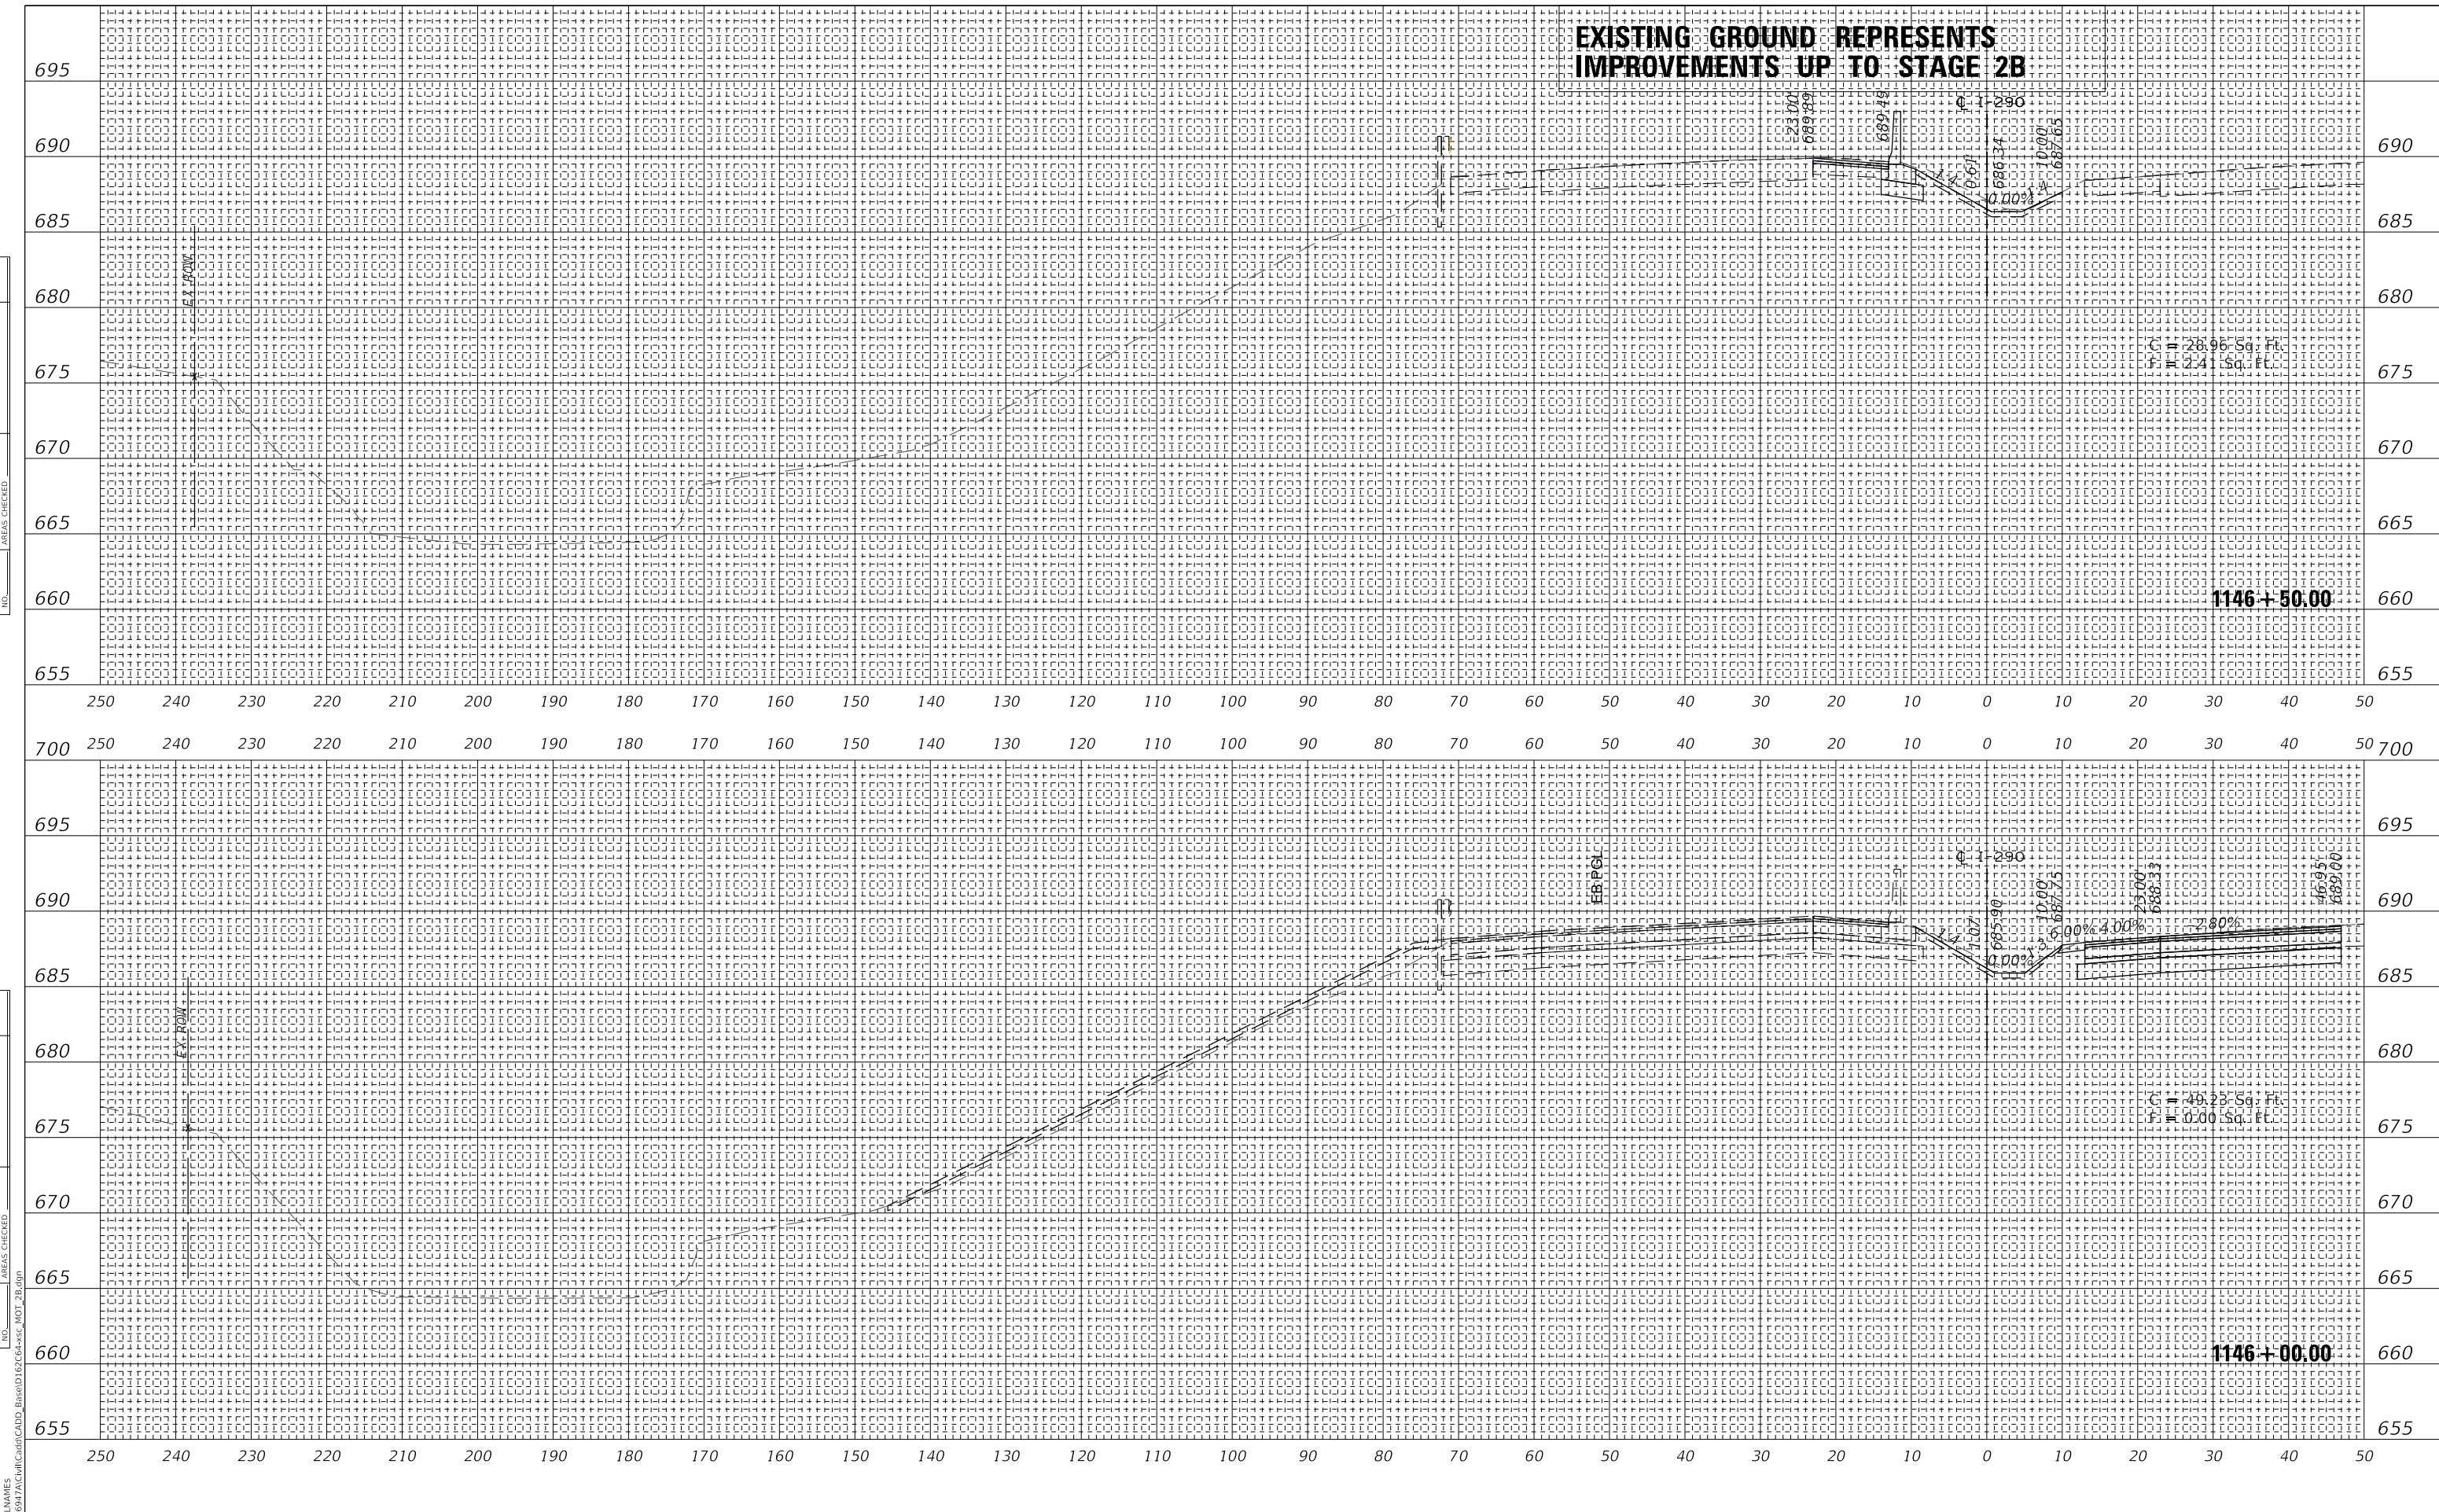

MODEL: SHODELNAME.S
 FILE NAME: T:\16947AC\16947AC\CADD_Base\16947AC+SSC_MOT_2B.dgn

WSP USA Inc. 30 N. LASALLE STREET SUITE 400 CHICAGO, IL 60602 TEL: (312) 782-8150 FAX: (312) 782-1684	USER NAME = ahmedmm	DESIGNED - MMA	REVISED -
	PLOT SCALE = 1"=10'	DRAWN - MMA	REVISED -
	PLOT DATE = 01/25/2018	CHECKED - RPH	REVISED -
		DATE - 01/25/2018	REVISED -

**STATE OF ILLINOIS
DEPARTMENT OF TRANSPORTATION**

STAGE 2B CROSS SECTIONS


SCALE: 1"=10' SHEET 95 OF 151 SHEETS STA. 1146+00.00 TO STA. 1146+50.00

F.A. RTE. 290	SECTION (22-1B-1B)	COUNTY DUPAGE	TOTAL SHEETS 402	SHEET NO. 346
ILLINOIS FED. AID PROJECT			CONTRACT NO. 62C24	


FINAL SURVEY	SURVEYED	DATE
NOTE BOOK	PLOTTED	
NO.	TEMPLATE	
	AREAS CHECKED	

ORIGINAL SURVEY	SURVEYED	DATE
NOTE BOOK	PLOTTED	
NO.	TEMPLATE	
	AREAS CHECKED	

MODEL: SHODELNAMEES
FILE NAME: T:\16947AC\16947AC\CADD_Base\16947AC+SSC_MOT_2B.dgn

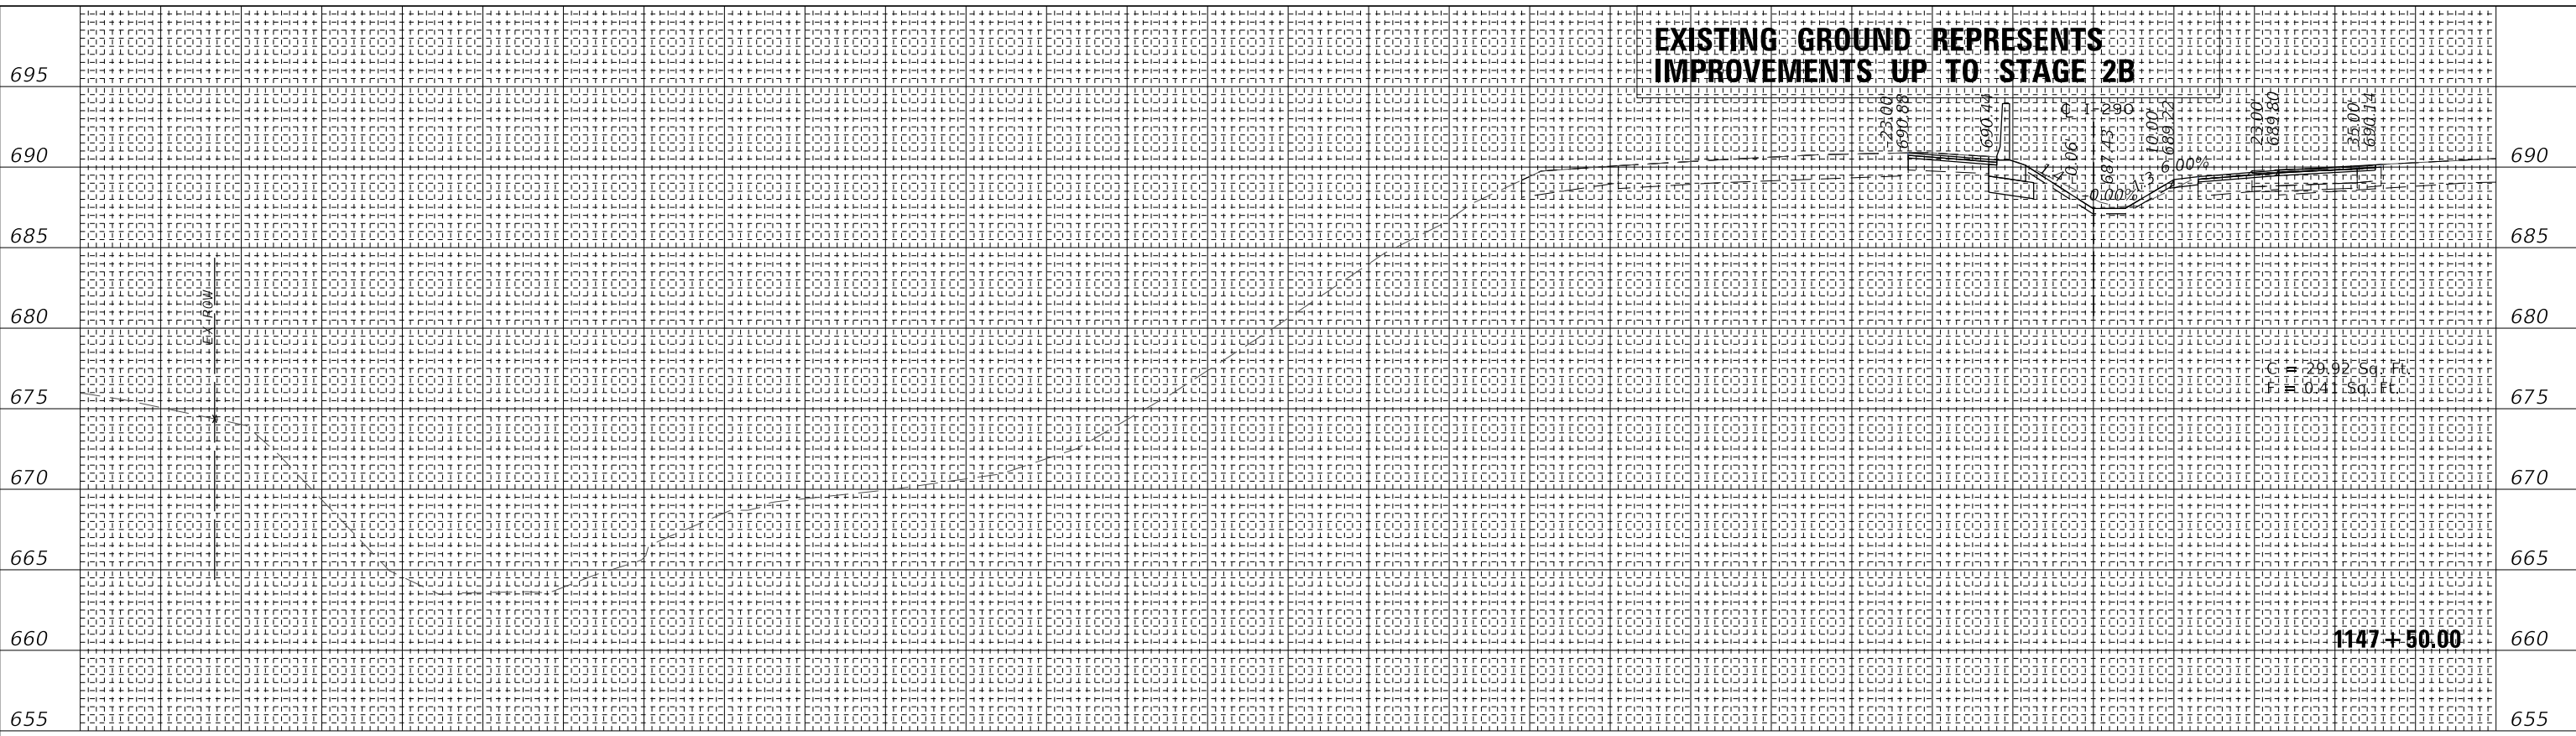

250	240	230	220	210	200	190	180	170	160	150	140	130	120	110	100	90	80	70	60	50	40	30	20	10	0	10	20	30	40	50		
700	250	240	230	220	210	200	190	180	170	160	150	140	130	120	110	100	90	80	70	60	50	40	30	20	10	0	10	20	30	40	50	700

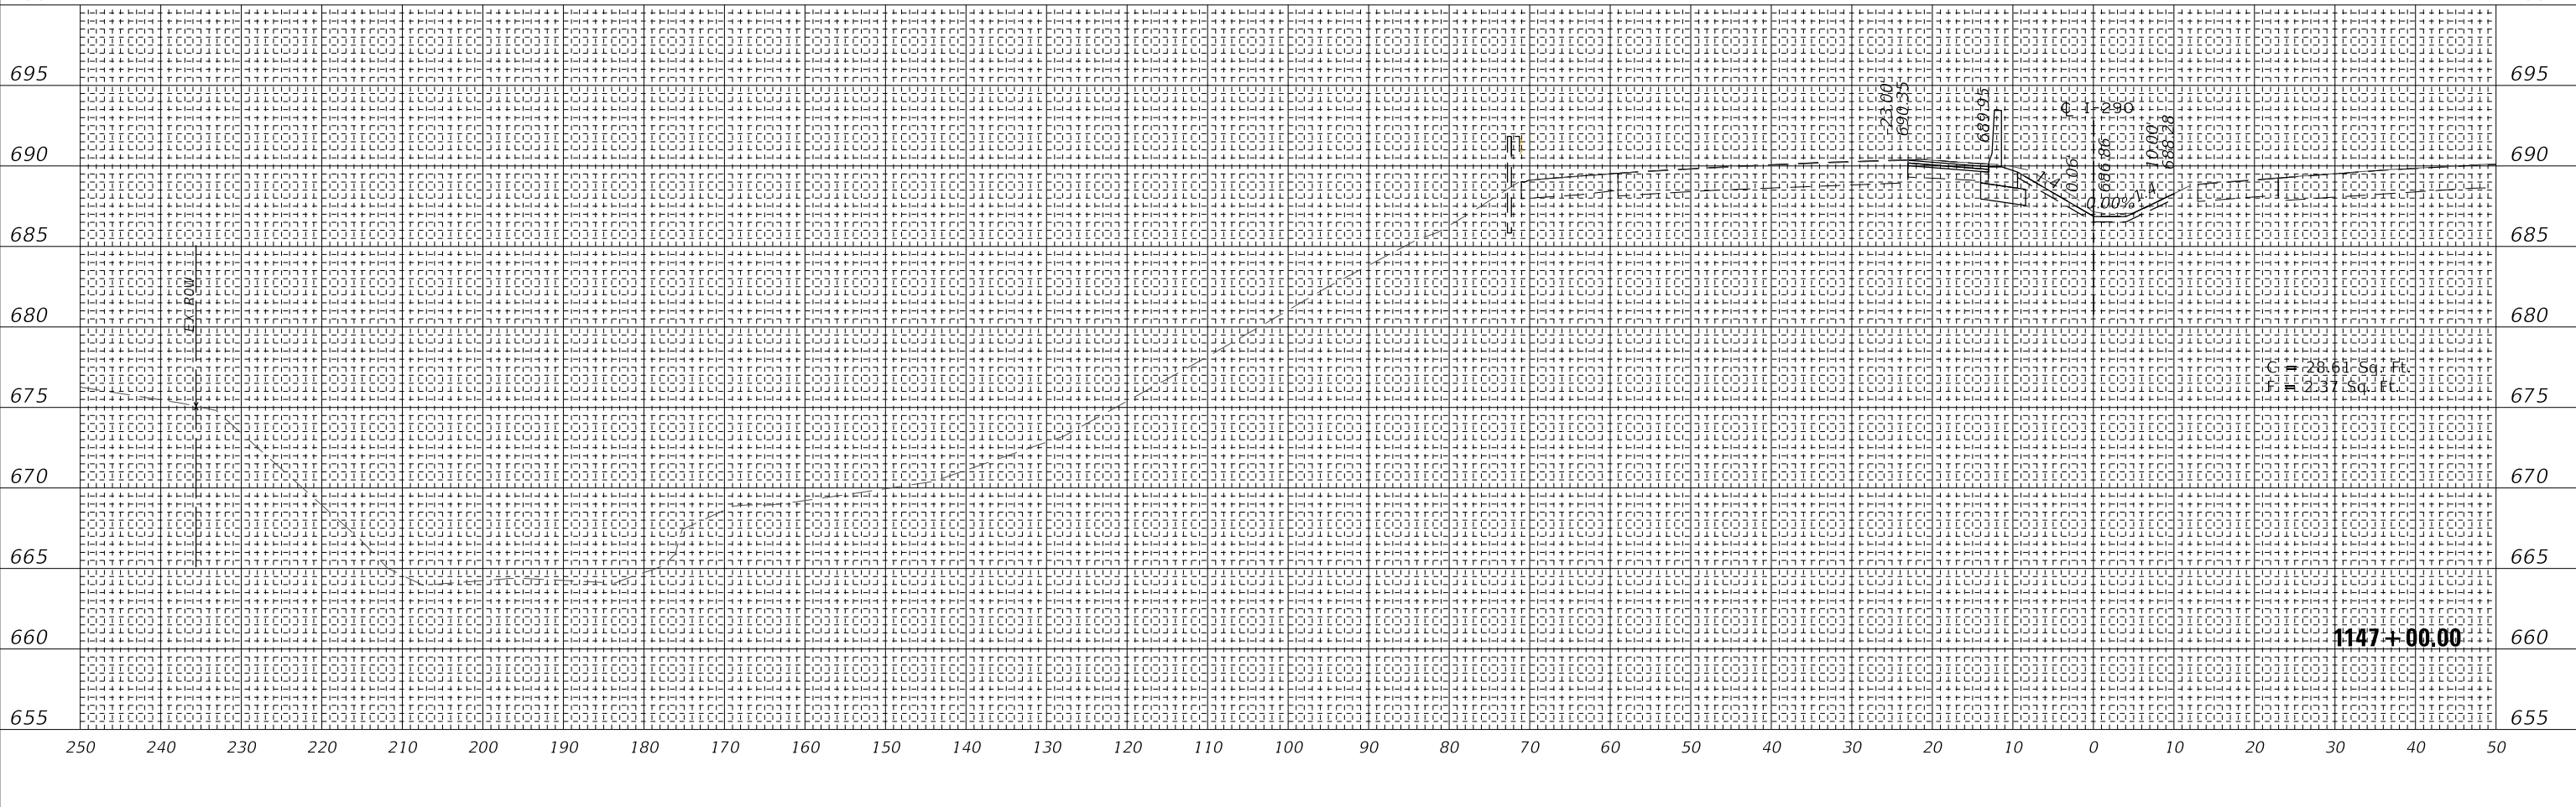

250	240	230	220	210	200	190	180	170	160	150	140	130	120	110	100	90	80	70	60	50	40	30	20	10	0	10	20	30	40	50
-----	-----	-----	-----	-----	-----	-----	-----	-----	-----	-----	-----	-----	-----	-----	-----	----	----	----	----	----	----	----	----	----	---	----	----	----	----	----

WSP
WSP USA Inc.
30 N. LASALLE STREET
SUITE 400
CHICAGO, IL 60602
TEL: (312) 782-8190
FAX: (312) 782-1694

USER NAME = ahmedmm	DESIGNED - MMA	REVISED -
PLOT SCALE = 1"=10'	DRAWN - MMA	REVISED -
PLOT DATE = 01/25/2018	CHECKED - RPH	REVISED -
	DATE - 01/25/2018	REVISED -

**STATE OF ILLINOIS
DEPARTMENT OF TRANSPORTATION**

STAGE 2B CROSS SECTIONS

SCALE: 1"=10' SHEET 96 OF 151 SHEETS STA. 1147+00.00 TO STA. 1147+50.00

F.A. RTE. 290	SECTION (22-1B-11B)	COUNTY DUPAGE	TOTAL SHEETS 402	SHEET NO. 347
ILLINOIS FED. AID PROJECT			CONTRACT NO. 62C24	

**EXISTING GROUND REPRESENTS
IMPROVEMENTS UP TO STAGE 2B**

FINAL SURVEY NO.	SURVEYED	DATE
	PLOTTED	
	TEMPLATE	
	AREAS CHECKED	

ORIGINAL SURVEY NO.	SURVEYED	DATE
	PLOTTED	
	TEMPLATE	
	AREAS CHECKED	



MODEL: SHODELNAME\$
FILE NAME: T:\169742\169742\CADD_Base\169742\SSC_MOT_2B.dgn



USER NAME = ahmedmm	DESIGNED - MMA	REVISED -
	DRAWN - MMA	REVISED -
PLOT SCALE = 1"=10'	CHECKED - RPH	REVISED -
PLOT DATE = 01/25/2018	DATE - 01/25/2018	REVISED -

**STATE OF ILLINOIS
DEPARTMENT OF TRANSPORTATION**

STAGE 2B CROSS SECTIONS


SCALE: 1"=10' SHEET 97 OF 151 SHEETS STA. 1148+00.00 TO STA. 1148+00.00

F.A. RTE. 290	SECTION (22-1B-1B)	COUNTY DUPAGE	TOTAL SHEETS 402	SHEET NO. 348
ILLINOIS FED. AID PROJECT			CONTRACT NO. 62C24	

**EXISTING GROUND REPRESENTS
IMPROVEMENTS UP TO STAGE 2B**

FINAL SURVEY NO.	SURVEYED	DATE
NOTE BOOK	PLOTTED	
AREAS CHECKED	TEMPLATE	
	AREAS CHECKED	

ORIGINAL SURVEY NO.	SURVEYED	DATE
NOTE BOOK	PLOTTED	
AREAS CHECKED	TEMPLATE	
	AREAS CHECKED	

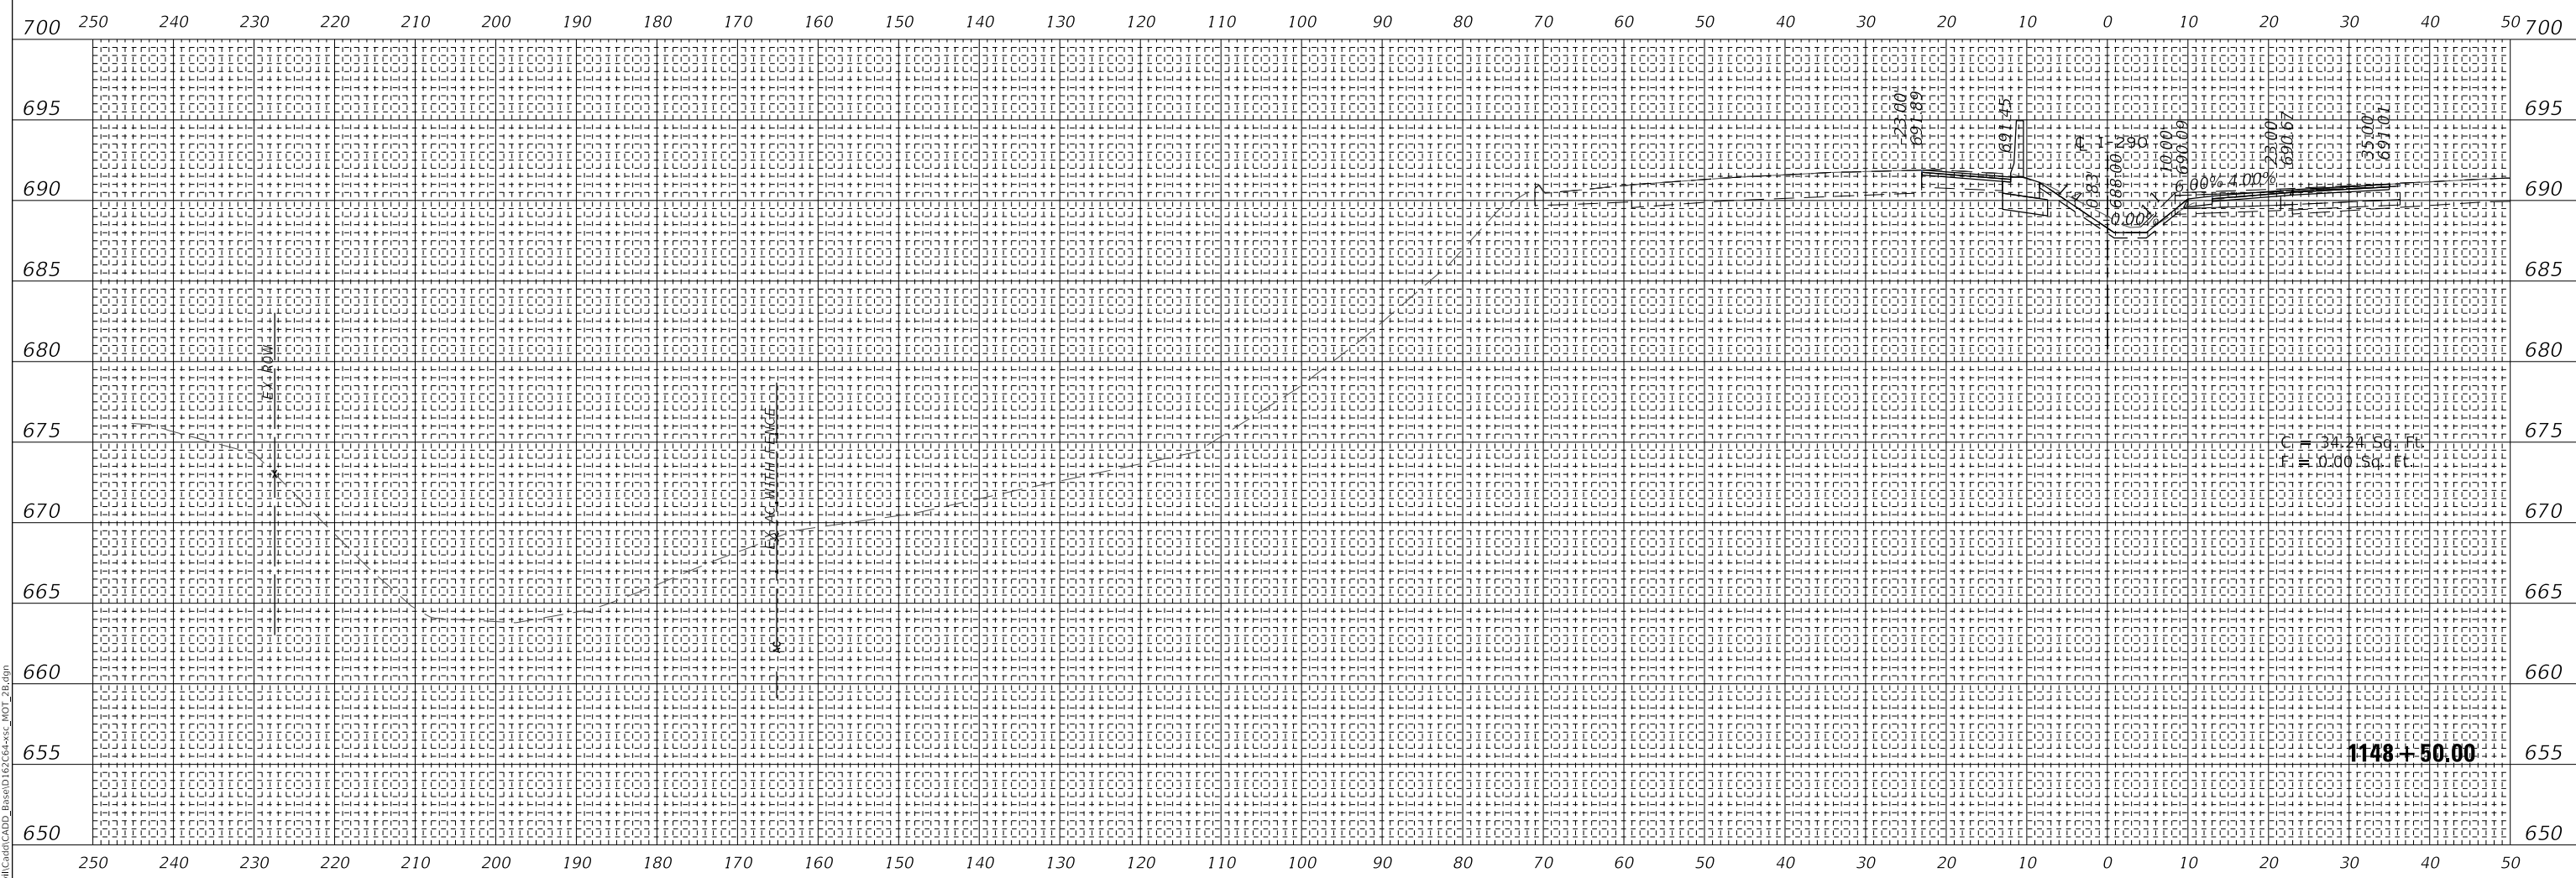

MODEL: SHODELNAME.S
FILE NAME: T:\169742\CADD\CADD_Base\1657C4+50C_MOT_2B.dgn

wsp
 WSP USA Inc.
 30 N. LASALLE STREET
 SUITE 400
 CHICAGO, IL 60602
 TEL: (312) 782-8150
 FAX: (312) 782-1684

USER NAME = ahmedmm	DESIGNED - MMA	REVISED -
PLOT SCALE = 1"=10'	DRAWN - MMA	REVISED -
PLOT DATE = 01/25/2018	CHECKED - RPH	REVISED -
	DATE - 01/25/2018	REVISED -

**STATE OF ILLINOIS
DEPARTMENT OF TRANSPORTATION**

STAGE 2B CROSS SECTIONS


SCALE: 1"=10' SHEET 98 OF 151 SHEETS STA. 1148+50.00 TO STA. 1148+50.00

F.A. RTE. 290	SECTION (22-1B-1B)	COUNTY DUPAGE	TOTAL SHEETS 402	SHEET NO. 349
ILLINOIS FED. AID PROJECT			CONTRACT NO. 62C24	

**EXISTING GROUND REPRESENTS
IMPROVEMENTS UP TO STAGE 2B**

FINAL SURVEY NO.	SURVEYED PLOTTED AREAS CHECKED	DATE
NOTE BOOK NO.	TEMPLATE AREAS CHECKED	

ORIGINAL SURVEY NO.	SURVEYED PLOTTED AREAS CHECKED	DATE
NOTE BOOK NO.	TEMPLATE AREAS CHECKED	

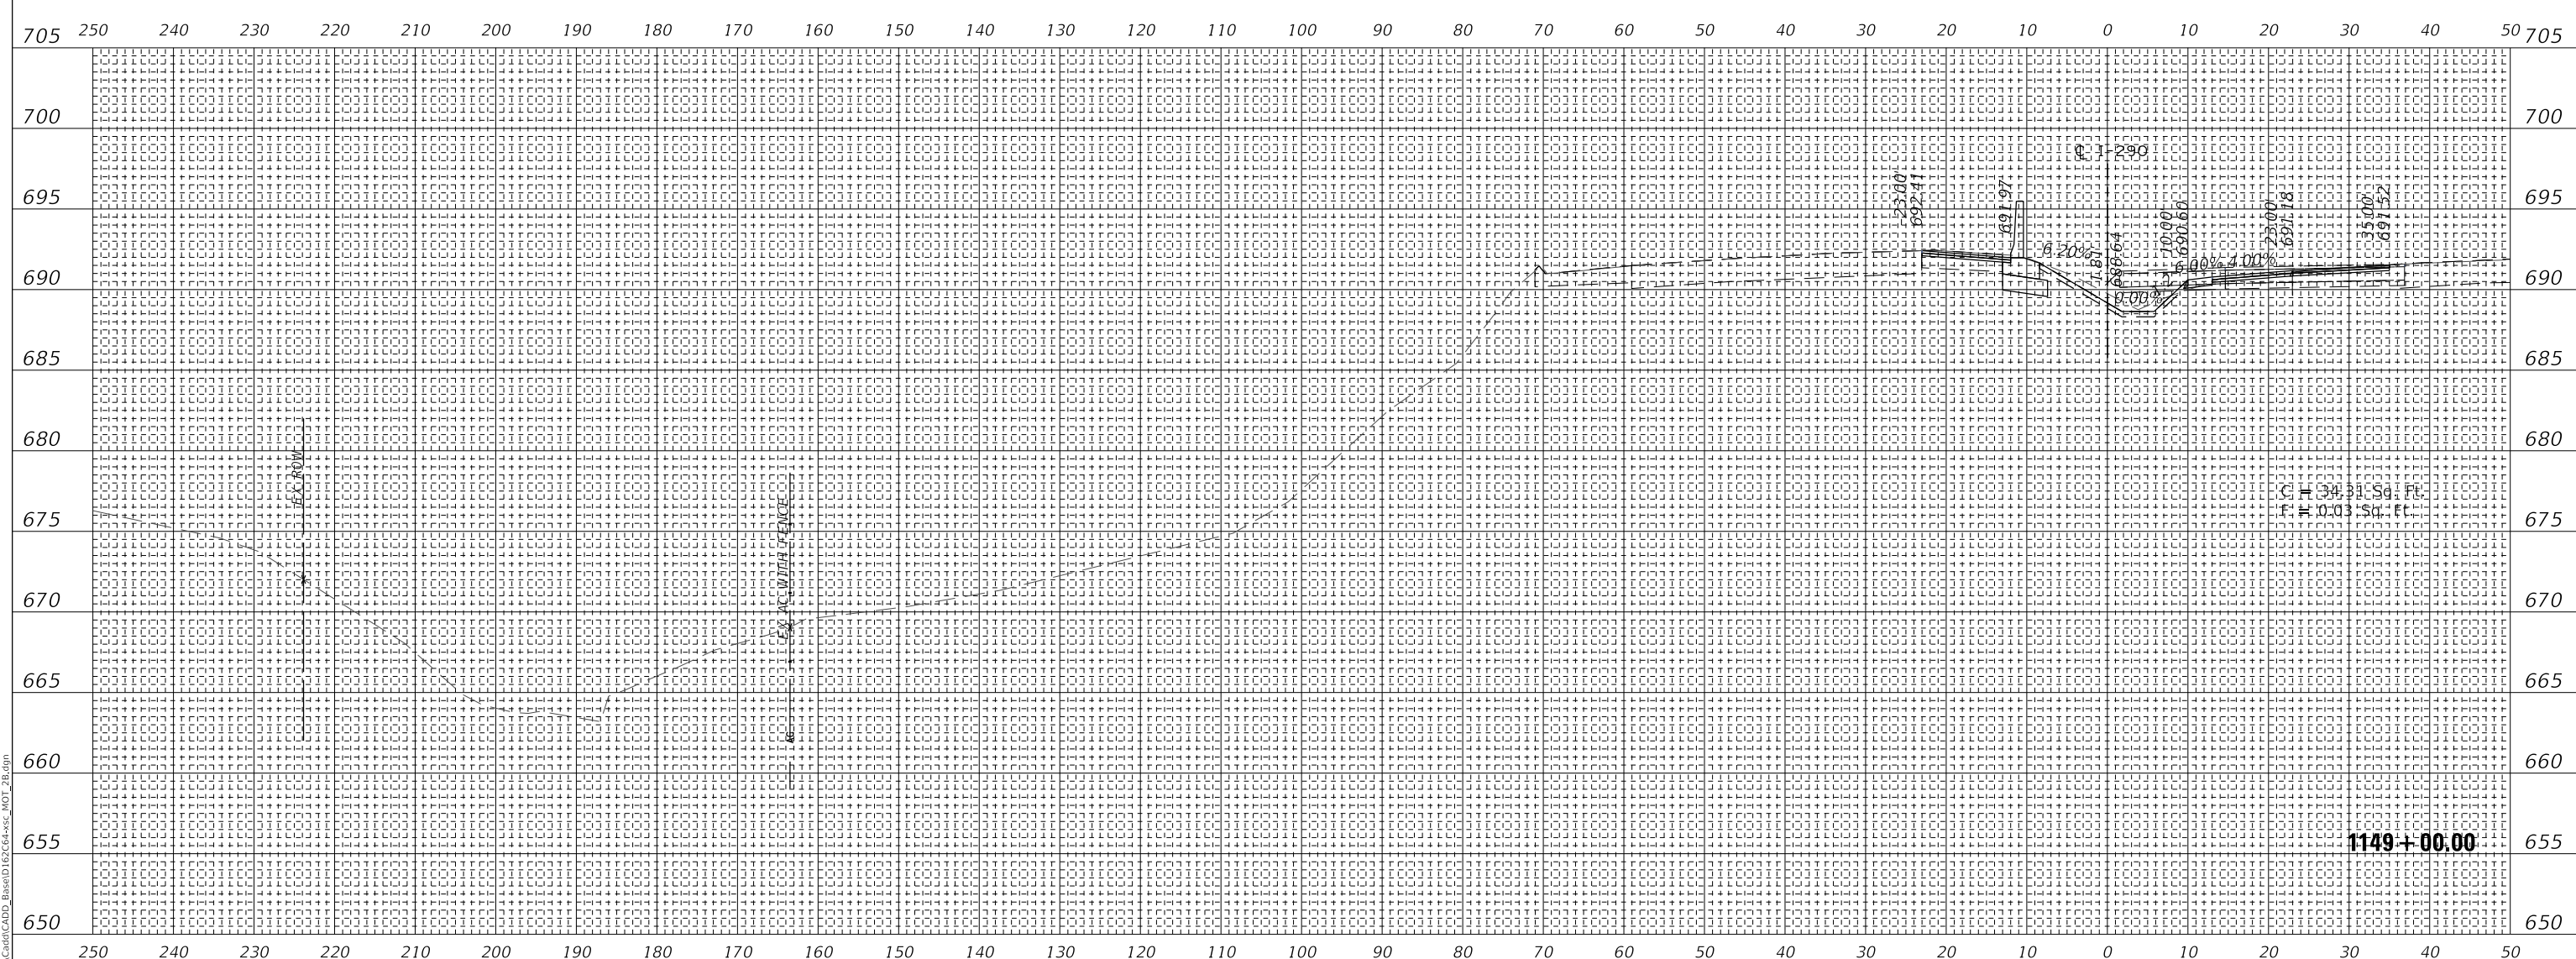

MODEL: SPODELMAMES
FILE NAME: T:\1597AC\1597AC\CADD_Base\167C04+SSC_MOT_2B.dgn



USER NAME = ahmedmm	DESIGNED - MMA	REVISED -
PLOT SCALE = 1"=10'	DRAWN - MMA	REVISED -
PLOT DATE = 01/25/2018	CHECKED - RPH	REVISED -
	DATE - 01/25/2018	REVISED -

**STATE OF ILLINOIS
DEPARTMENT OF TRANSPORTATION**


STAGE 2B CROSS SECTIONS
SCALE: 1"=10' SHEET 99 OF 151 SHEETS STA. 1149+00.00 TO STA. 1149+00.00

F.A. RTE. 290	SECTION 22-1B-11B	COUNTY DUPAGE	TOTAL SHEETS 402	SHEET NO. 350
ILLINOIS FED. AID PROJECT			CONTRACT NO. 62C24	

**EXISTING GROUND REPRESENTS
IMPROVEMENTS UP TO STAGE 2B**

FINAL SURVEY NO.	SURVEYED PLOTTED TEMPLATE AREAS CHECKED	DATE
NO.		

ORIGINAL SURVEY NO.	SURVEYED PLOTTED TEMPLATE AREAS CHECKED	DATE
NO.		

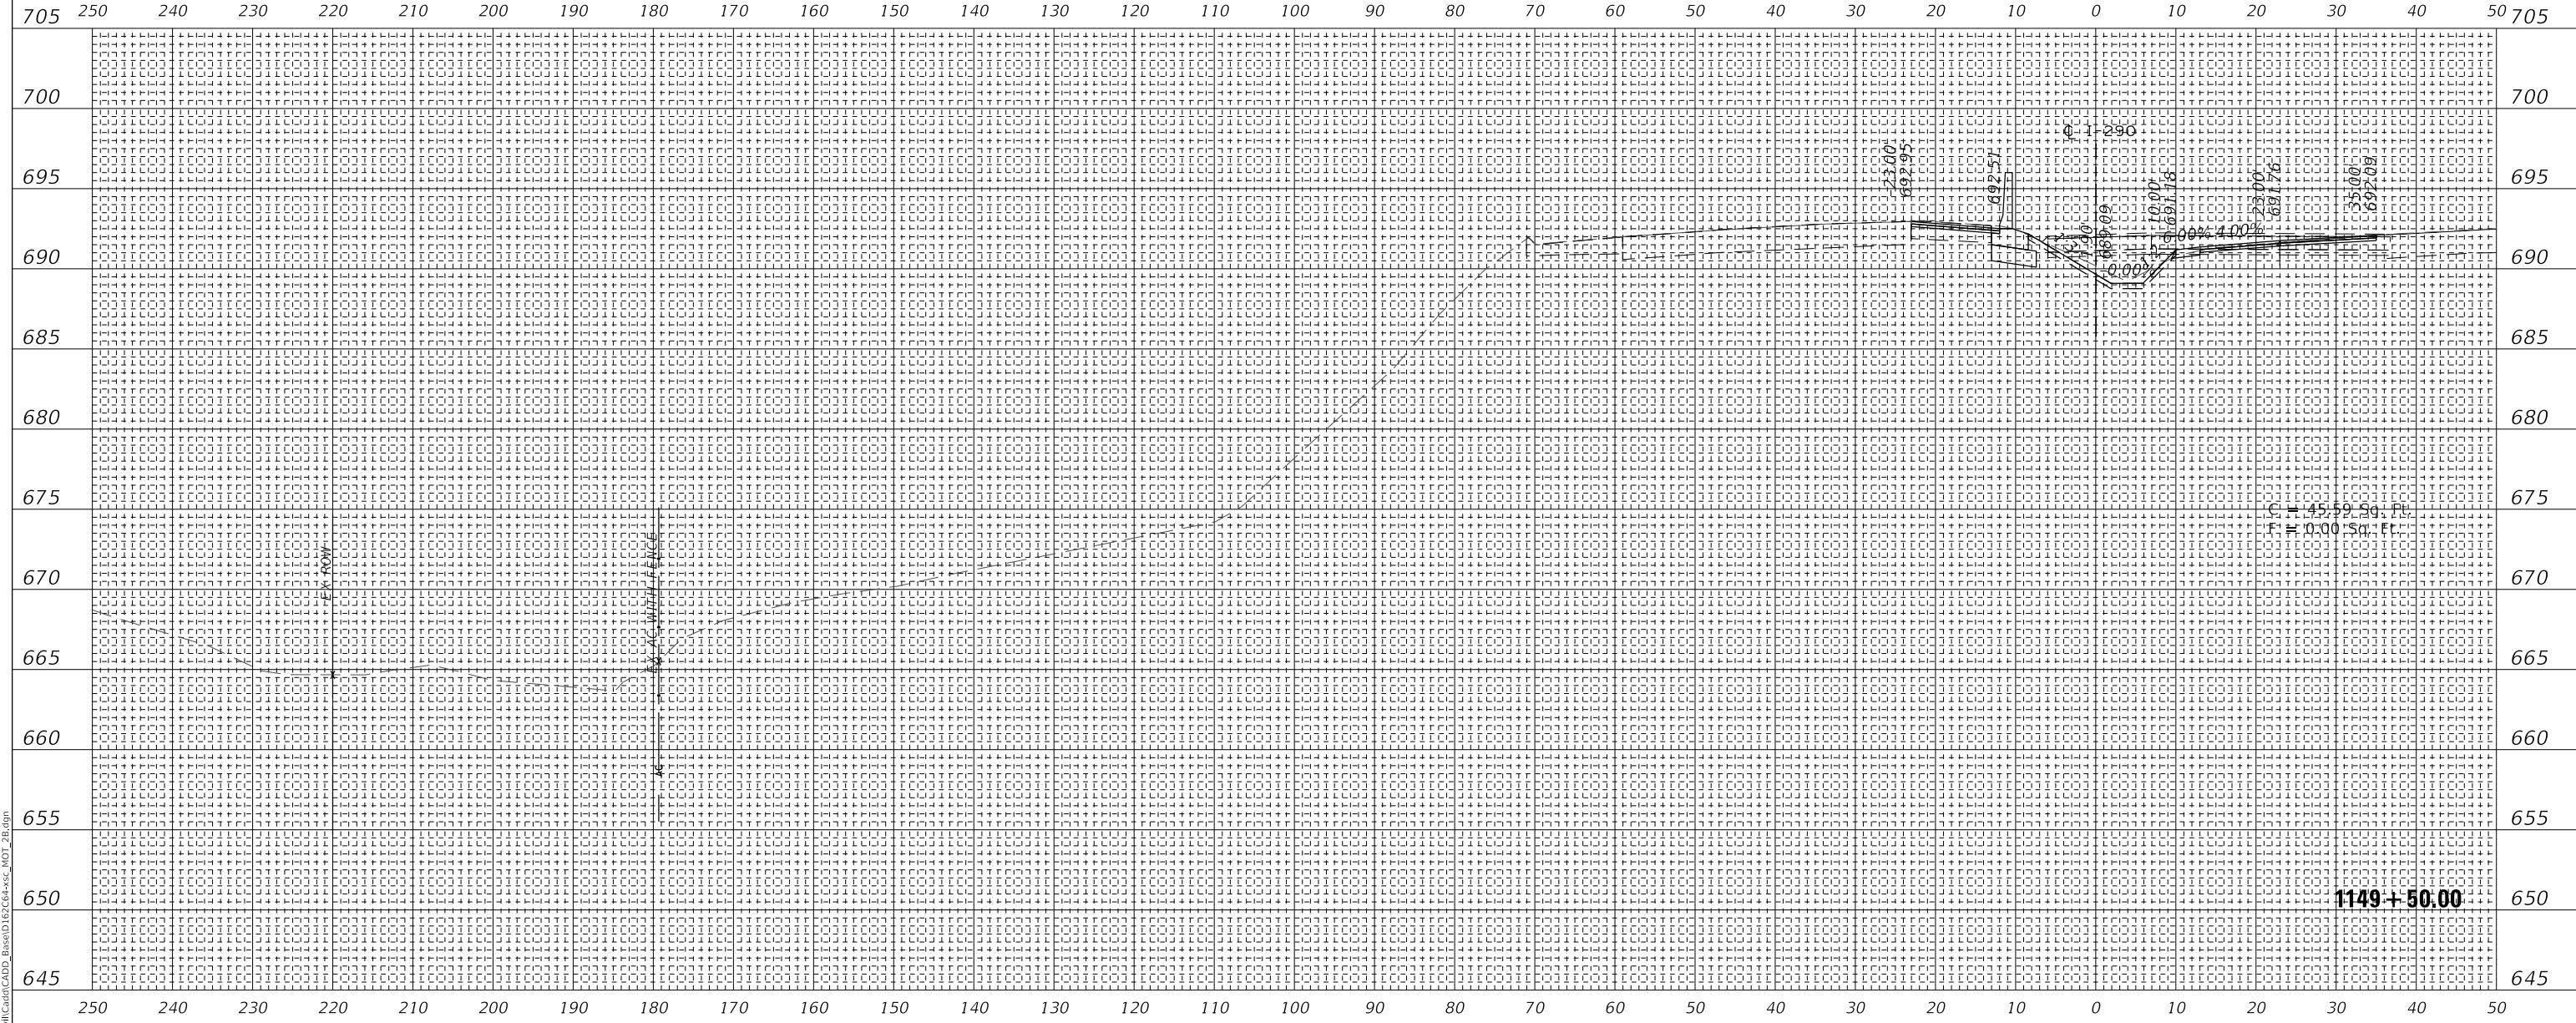

MODEL: SMODELNAME.S
FILE NAME: T:\1697AC\1697AC\CADD_Base\1697AC4+SSC_MOT_2B.dgn

WSP USA Inc.
30 N. LASALLE STREET
SUITE 4000
CHICAGO, IL 60602
TEL: (312) 782-8150
FAX: (312) 782-1684

USER NAME = ahmedmm	DESIGNED - MMA	REVISED -
PLOT SCALE = 1"=10'	DRAWN - MMA	REVISED -
PLOT DATE = 01/25/2018	CHECKED - RPH	REVISED -
	DATE - 01/25/2018	REVISED -

**STATE OF ILLINOIS
DEPARTMENT OF TRANSPORTATION**

STAGE 2B CROSS SECTIONS


SCALE: 1"=10' SHEET 100 OF 151 SHEETS STA. 1149+50.00 TO STA. 1149+50.00

F.A. RTE. 290	SECTION (22-1B-1B)	COUNTY DUPAGE	TOTAL SHEETS 402	SHEET NO. 351
ILLINOIS FED. AID PROJECT			CONTRACT NO. 62C24	

**EXISTING GROUND REPRESENTS
IMPROVEMENTS UP TO STAGE 2B**

FINAL SURVEY NO.	SURVEYED PLOTTED TEMPLATE AREAS CHECKED	DATE

ORIGINAL SURVEY NO.	SURVEYED PLOTTED TEMPLATE AREAS CHECKED	DATE

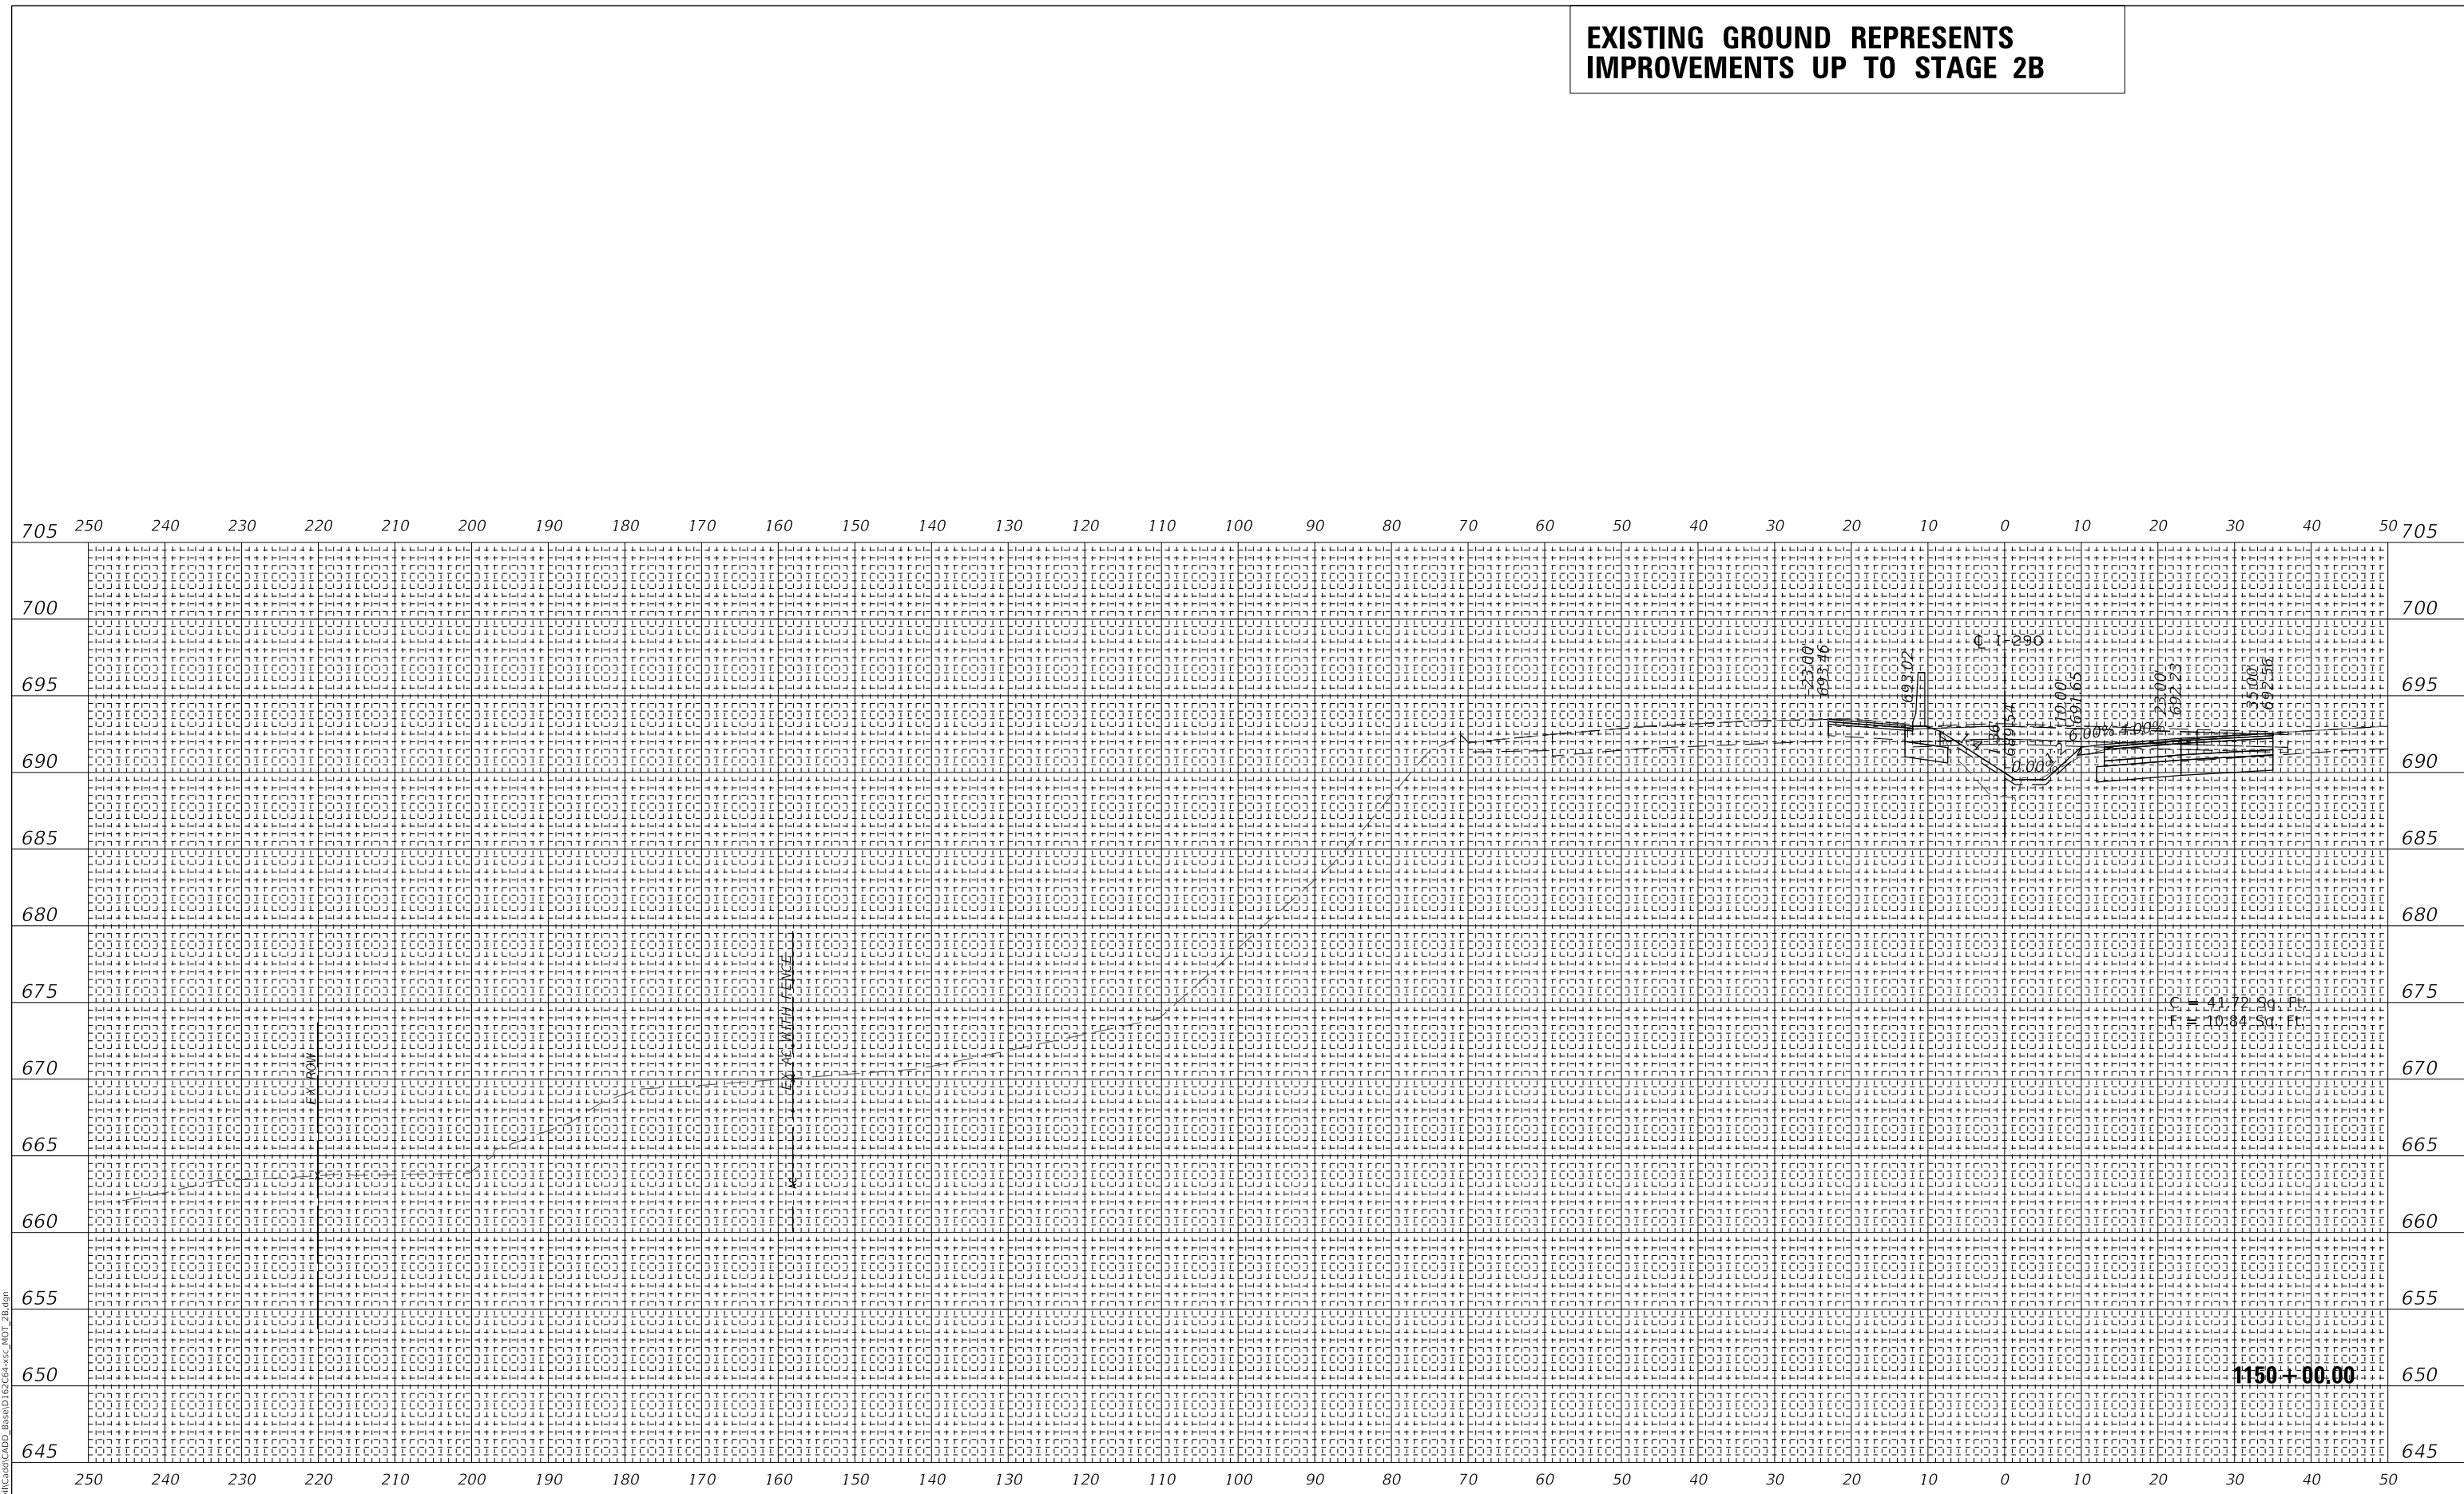

MODEL: SHODELNAME.S
FILE NAME: T:\1597AC\1597AC\CADD_Base\1597AC+SSC_MOT_2B.dgn



WSP USA Inc.
30 N. LASALLE STREET
SUITE 400
CHICAGO, IL 60602
TEL: (312) 782-8150
FAX: (312) 782-1884

USER NAME = ahmedmm	DESIGNED - MMA	REVISED -
PLOT SCALE = 1"=10'	DRAWN - MMA	REVISED -
PLOT DATE = 01/25/2018	CHECKED - RPH	REVISED -
	DATE - 01/25/2018	REVISED -

**STATE OF ILLINOIS
DEPARTMENT OF TRANSPORTATION**

STAGE 2B CROSS SECTIONS


SCALE: 1"=10' SHEET 101 OF 151 SHEETS STA. 1150+00.00 TO STA. 1150+00.00

F.A. RTE. 290	SECTION (22-1B-1B)	COUNTY DUPAGE	TOTAL SHEETS 402	SHEET NO. 352
ILLINOIS FED. AID PROJECT			CONTRACT NO. 62C24	


FINAL SURVEY	SURVEYED	DATE
NOTE BOOK	PLOTTED	
NO.	TEMPLATE	
	AREAS CHECKED	

ORIGINAL SURVEY	SURVEYED	DATE
NOTE BOOK	PLOTTED	
NO.	TEMPLATE	
	AREAS CHECKED	

MODEL: SHODELNAME.S
FILE NAME: T:\16947AC\16947AC\CADD_Base\16947AC\SSC_MOT_2B.dgn

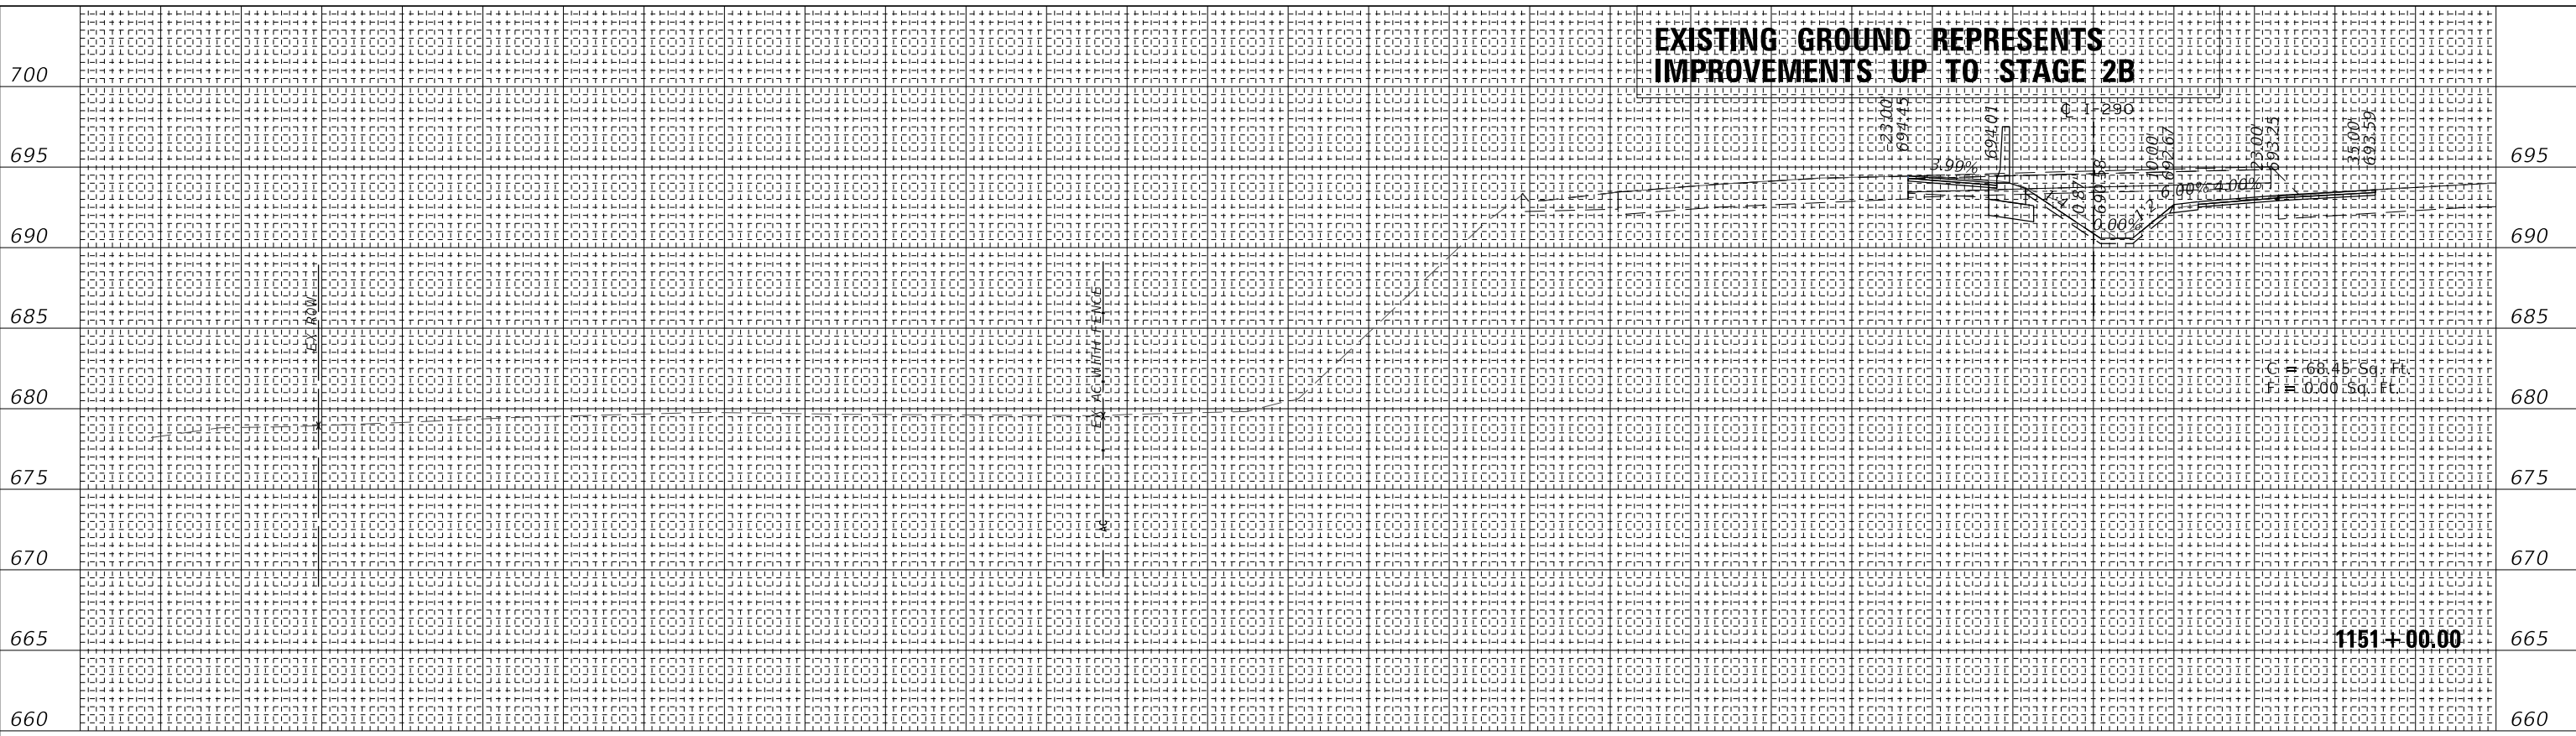

250	240	230	220	210	200	190	180	170	160	150	140	130	120	110	100	90	80	70	60	50	40	30	20	10	0	10	20	30	40	50		
705	250	240	230	220	210	200	190	180	170	160	150	140	130	120	110	100	90	80	70	60	50	40	30	20	10	0	10	20	30	40	50	705

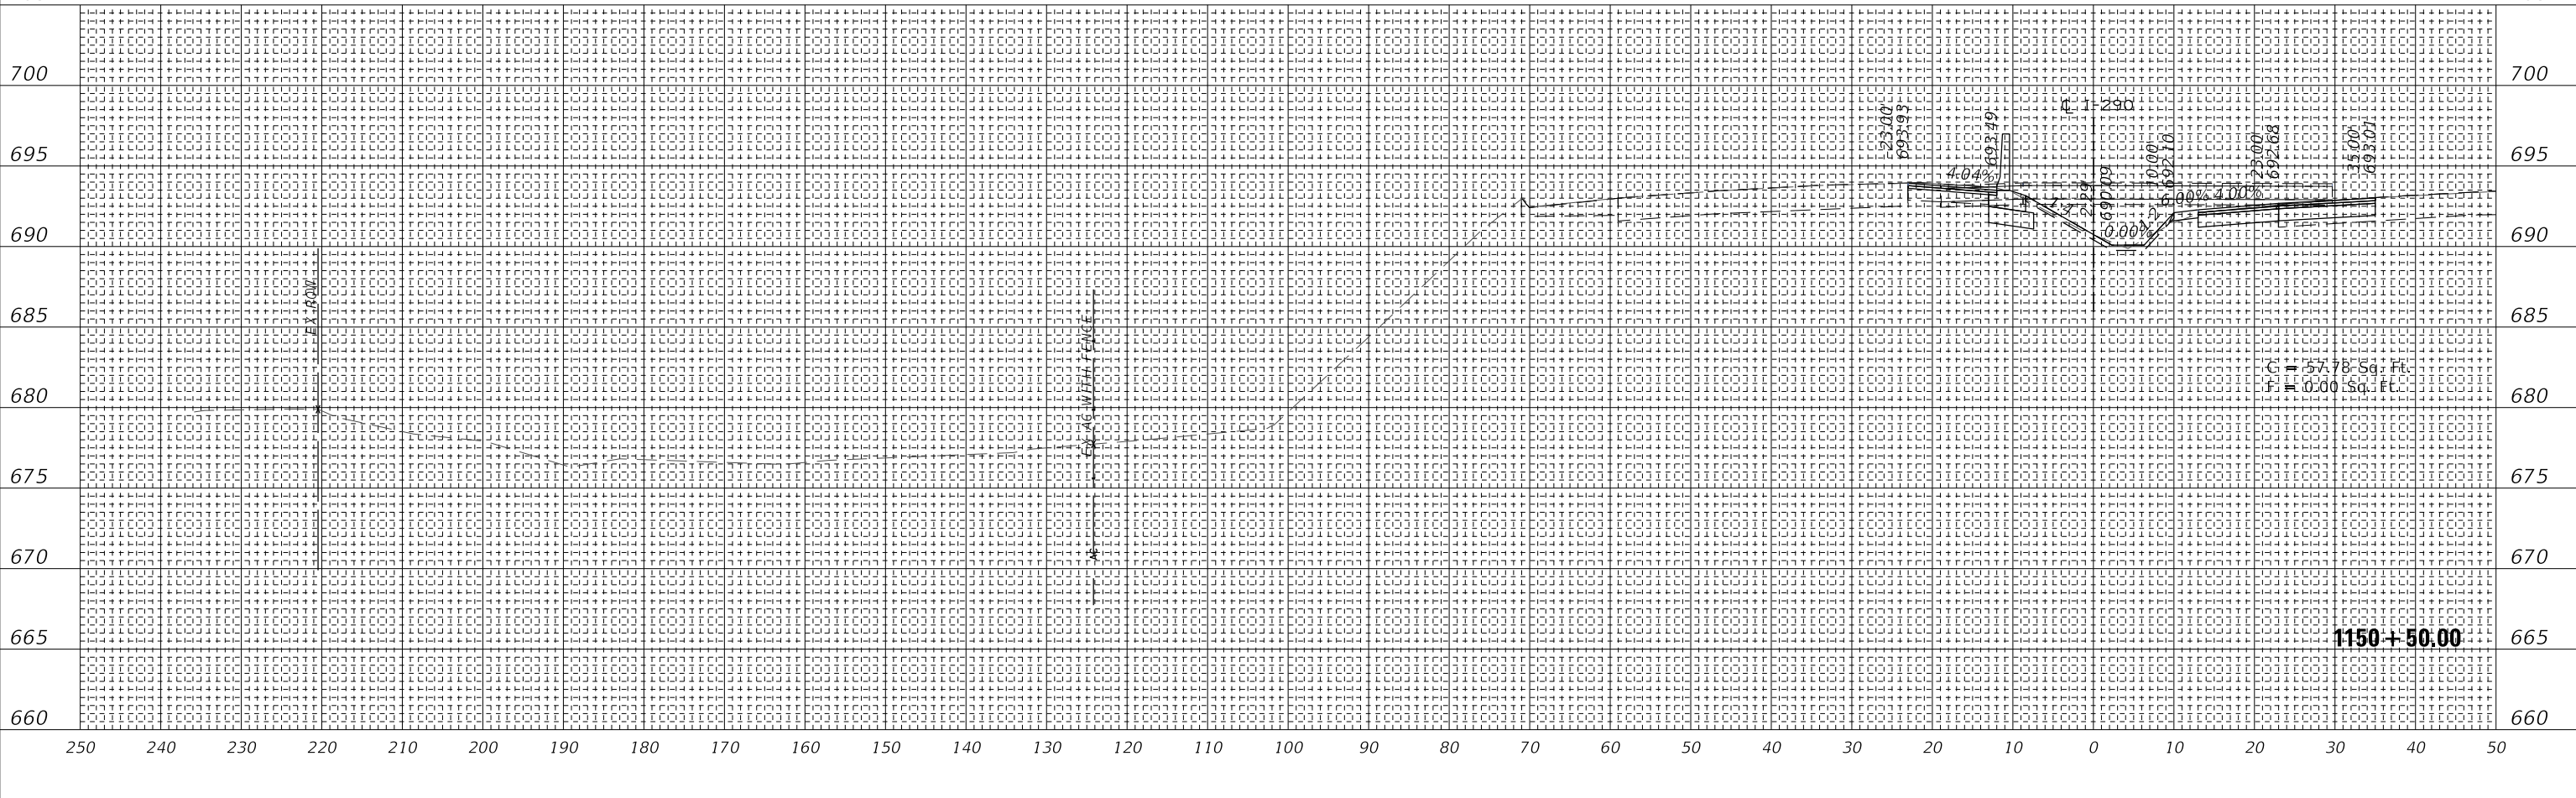

250	240	230	220	210	200	190	180	170	160	150	140	130	120	110	100	90	80	70	60	50	40	30	20	10	0	10	20	30	40	50
-----	-----	-----	-----	-----	-----	-----	-----	-----	-----	-----	-----	-----	-----	-----	-----	----	----	----	----	----	----	----	----	----	---	----	----	----	----	----

WSP
WSP USA Inc.
30 N. LASALLE STREET
SUITE 400
CHICAGO, IL 60602
TEL: (312) 782-8150
FAX: (312) 782-1684

USER NAME = ahmedmm	DESIGNED - MMA	REVISED -
	DRAWN - MMA	REVISED -
PLOT SCALE = 1"=10'	CHECKED - RPH	REVISED -
PLOT DATE = 01/25/2018	DATE - 01/25/2018	REVISED -

STATE OF ILLINOIS
DEPARTMENT OF TRANSPORTATION

STAGE 2B CROSS SECTIONS


SCALE: 1"=10' SHEET 102 OF 151 SHEETS STA. 1150+50.00 TO STA. 1151+00.00

F.A. RTE. FAT 290	SECTION (22-1B-11B)	COUNTY DUPAGE	TOTAL SHEETS 402	SHEET NO. 353
ILLINOIS FED. AID PROJECT			CONTRACT NO. 62C24	

**EXISTING GROUND REPRESENTS
IMPROVEMENTS UP TO STAGE 2B**

FINAL SURVEY NO.	SURVEYED PLOTTED AREAS CHECKED	DATE

ORIGINAL SURVEY NO.	SURVEYED PLOTTED AREAS CHECKED	DATE

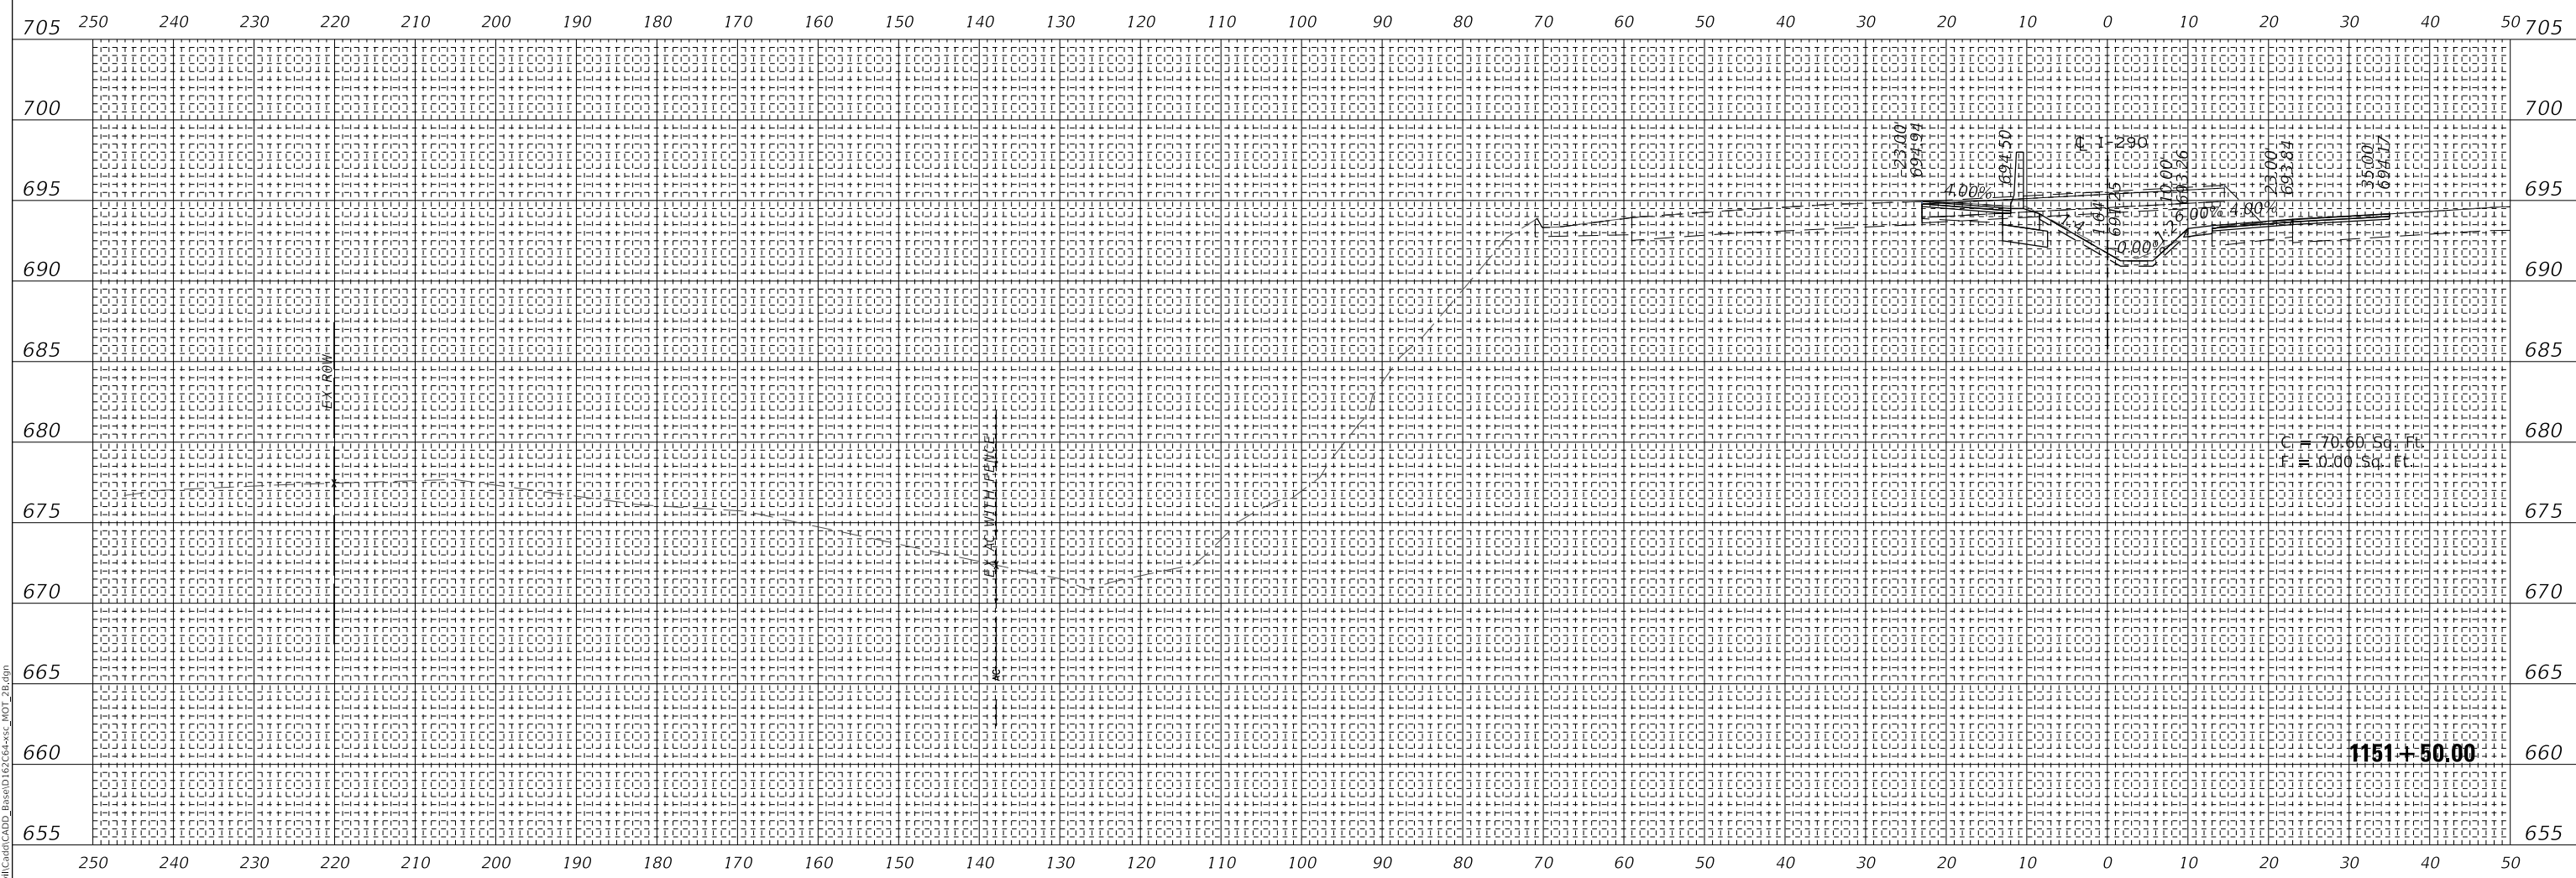

MODEL: SHODELNAME\$
FILE NAME: T:\159742\159742\CADD_Base\1657C4+55C_MOT_2B.dgn

wsp
WSP USA Inc.
30 N. LASALLE STREET
SUITE 400
CHICAGO, IL 60602
TEL: (312) 782-8150
FAX: (312) 782-1684

USER NAME = ahmedmm	DESIGNED - MMA	REVISED -
PLOT SCALE = 1"=10'	DRAWN - MMA	REVISED -
PLOT DATE = 01/25/2018	CHECKED - RPH	REVISED -
	DATE - 01/25/2018	REVISED -

**STATE OF ILLINOIS
DEPARTMENT OF TRANSPORTATION**

STAGE 2B CROSS SECTIONS


SCALE: 1"=10' SHEET 103 OF 151 SHEETS STA. 1151+50.00 TO STA. 1151+50.00

F.A. RTE. 290	SECTION (22-1B-11B)	COUNTY DUPAGE	TOTAL SHEETS 402	SHEET NO. 354
ILLINOIS FED. AID PROJECT			CONTRACT NO. 62C24	

**EXISTING GROUND REPRESENTS
IMPROVEMENTS UP TO STAGE 2B**

FINAL SURVEY NO.	SURVEYED AREAS CHECKED	DATE
NOTE BOOK	PLOTTED AREAS	
	TEMPLATE	

ORIGINAL SURVEY NO.	SURVEYED AREAS CHECKED	DATE
NOTE BOOK	PLOTTED AREAS	
	TEMPLATE	

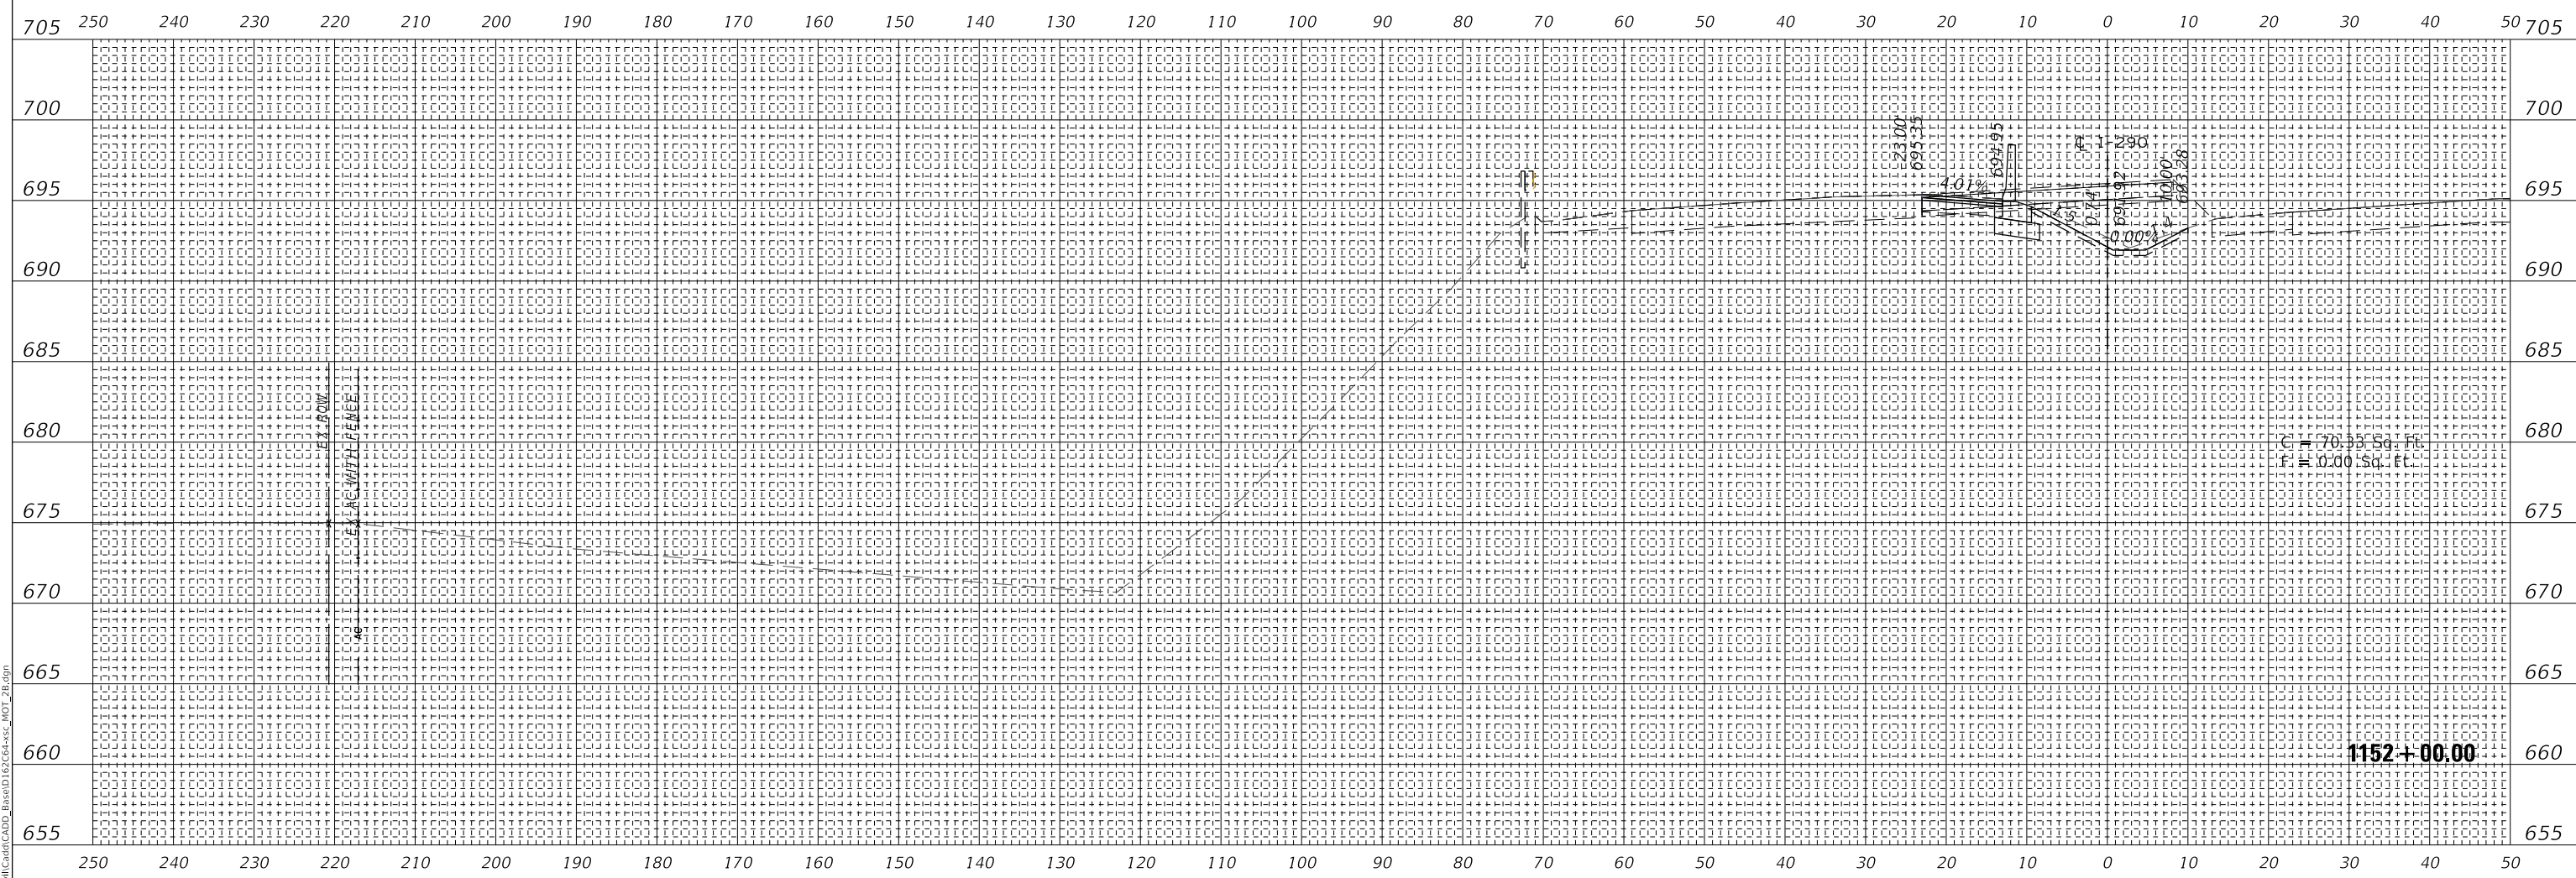

MODEL: SPODELMAMES
FILE NAME: T:\159742\159742\CADD_Base\157C4+35C_MOT_2B.dgn



WSP USA Inc.
30 N. LASALLE STREET
SUITE 4000
CHICAGO, IL 60602
TEL: (312) 782-8150
FAX: (312) 782-1684

USER NAME = ahmedmm	DESIGNED - MMA	REVISED -
PLOT SCALE = 1"=10'	DRAWN - MMA	REVISED -
PLOT DATE = 01/25/2018	CHECKED - RPH	REVISED -
	DATE - 01/25/2018	REVISED -

**STATE OF ILLINOIS
DEPARTMENT OF TRANSPORTATION**

STAGE 2B CROSS SECTIONS


SCALE: 1"=10' SHEET 104 OF 151 SHEETS STA. 1152+00.00 TO STA. 1152+00.00

F.A. RTE. 290	SECTION (22-1B-1)B	COUNTY DUPAGE	TOTAL SHEETS 402	SHEET NO. 355
ILLINOIS FED. AID PROJECT			CONTRACT NO. 62C24	

**EXISTING GROUND REPRESENTS
IMPROVEMENTS UP TO STAGE 2B**

FINAL SURVEY NO.	SURVEYED	DATE
	PLOTTED	
	TEMPLATE	
	AREAS	
	CHECKED	

ORIGINAL SURVEY NO.	SURVEYED	DATE
	PLOTTED	
	TEMPLATE	
	AREAS	
	CHECKED	

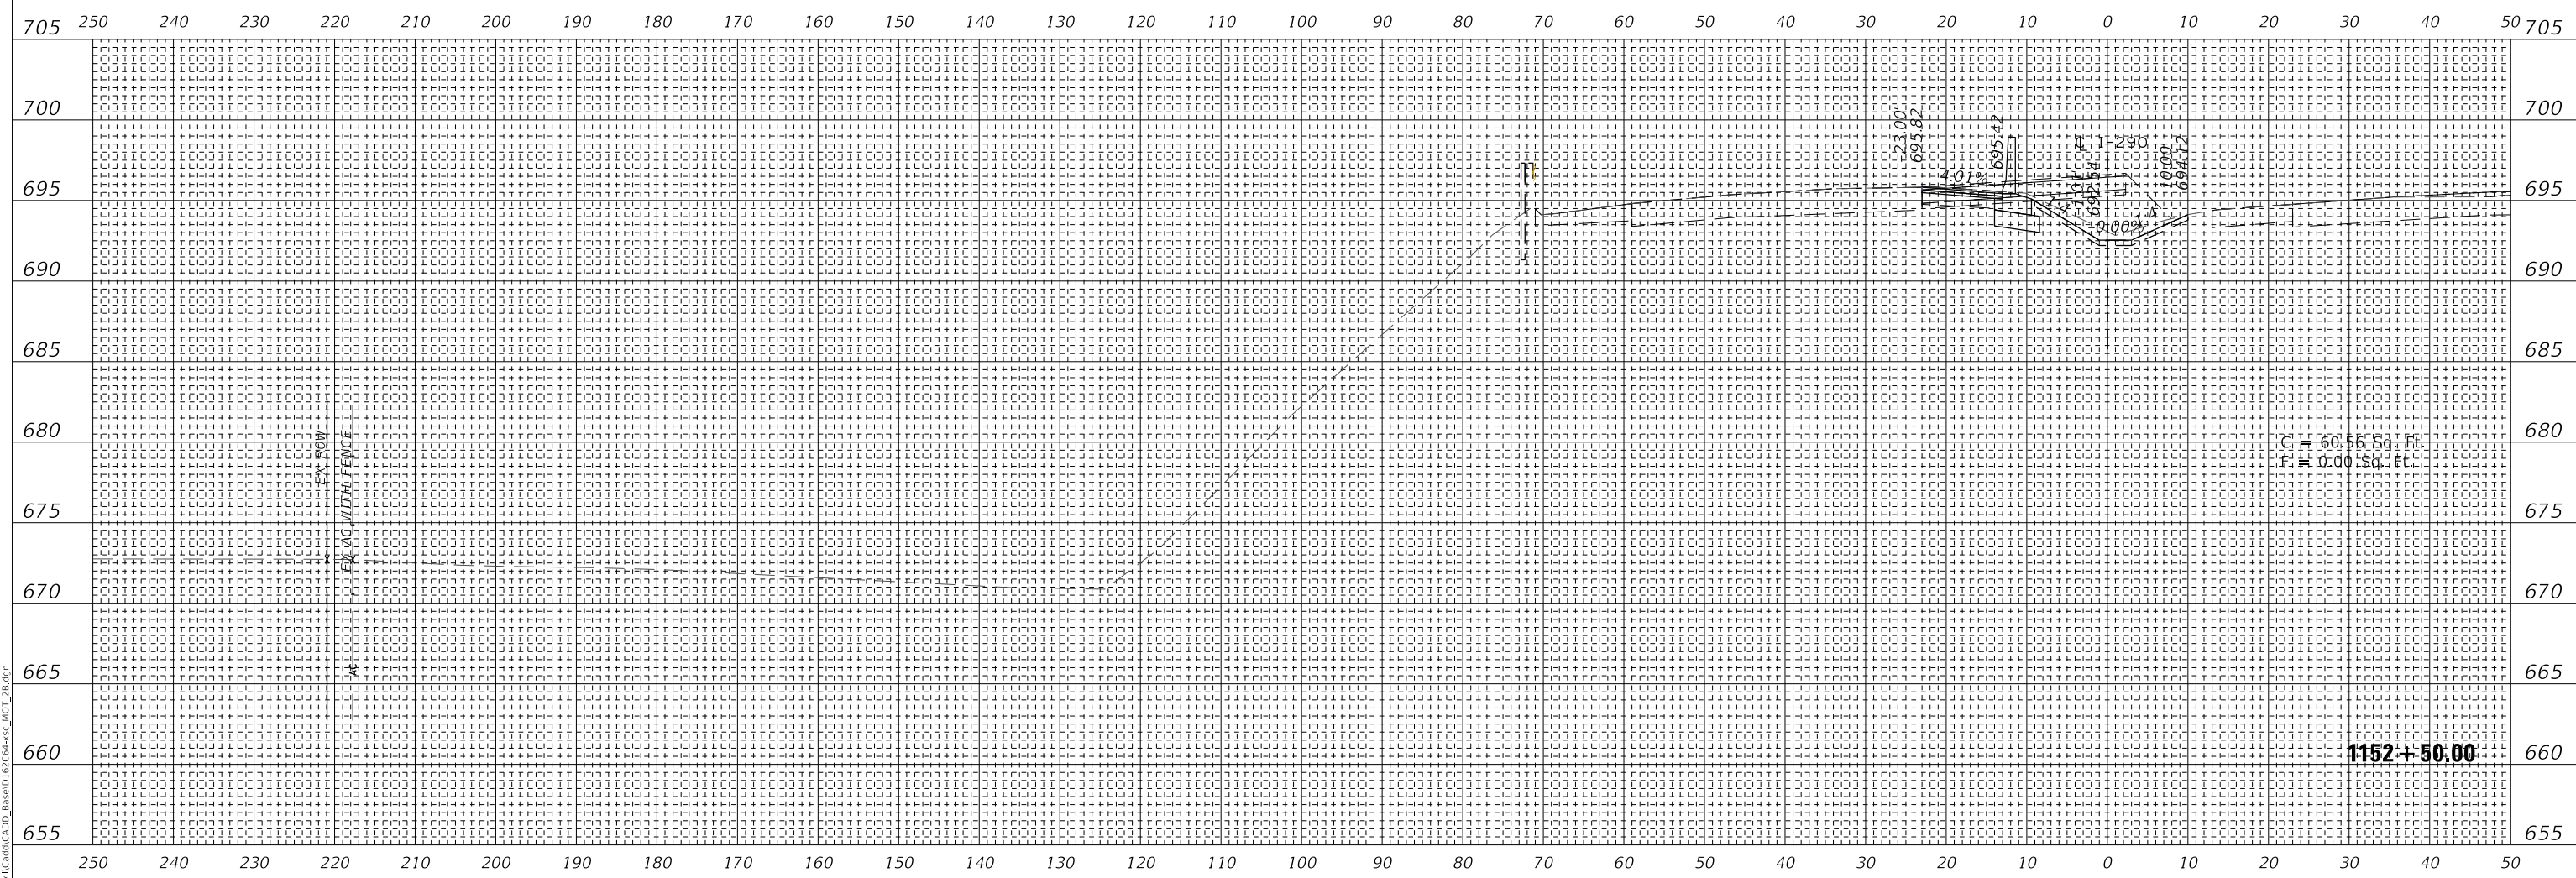

MODEL: SHODELNAME5
FILE NAME: T:\159742\ACM\CADD_Base\1657C4+55C_MOT_2B.dgn



USER NAME = ahmedmm	DESIGNED - MMA	REVISED -
	DRAWN - MMA	REVISED -
PLOT SCALE = 1"=10'	CHECKED - RPH	REVISED -
PLOT DATE = 01/25/2018	DATE - 01/25/2018	REVISED -

**STATE OF ILLINOIS
DEPARTMENT OF TRANSPORTATION**

STAGE 2B CROSS SECTIONS


SCALE: 1"=10' SHEET 105 OF 151 SHEETS STA. 1152+50.00 TO STA. 1152+50.00

F.A. RTE. 290	SECTION (22-1B-11B)	COUNTY DUPAGE	TOTAL SHEETS 402	SHEET NO. 356
ILLINOIS FED. AID PROJECT			CONTRACT NO. 62C24	

**EXISTING GROUND REPRESENTS
IMPROVEMENTS UP TO STAGE 2B**

FINAL SURVEY NO.	SURVEYED	DATE
NOTE BOOK	PLOTTED	
AREAS CHECKED	TEMPLATE	
	AREAS CHECKED	

ORIGINAL SURVEY NO.	SURVEYED	DATE
NOTE BOOK	PLOTTED	
AREAS CHECKED	TEMPLATE	
	AREAS CHECKED	

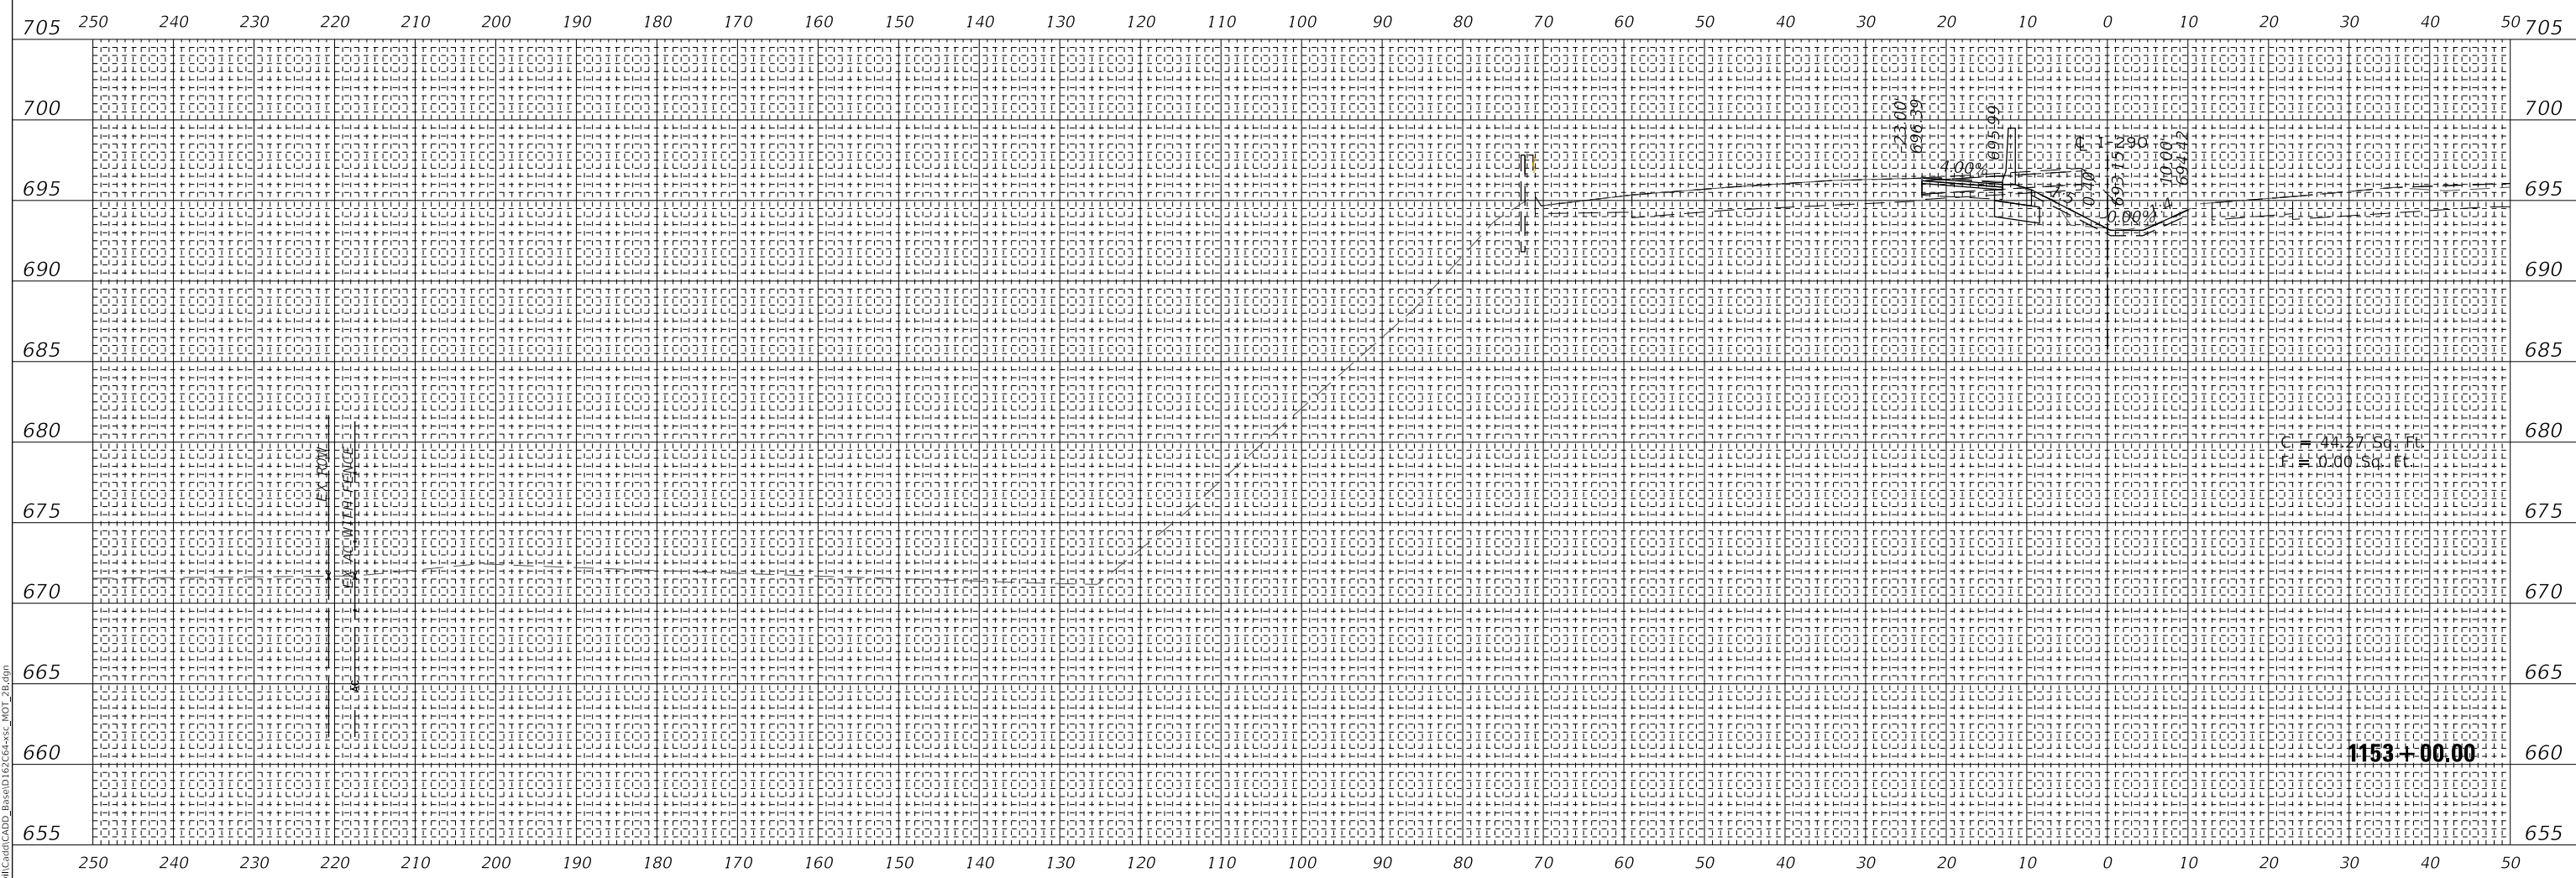

MODEL: SMODELNAME.S
FILE NAME: T:\1597\ACM\CADD\Bases\1153\CH+SSC_MOT_2B.dgn



WSP USA Inc.
30 N. LASALLE STREET
SUITE 400
CHICAGO, IL 60602
TEL: (312) 782-8150
FAX: (312) 782-1684

USER NAME = ahmedmm	DESIGNED - MMA	REVISED -
	DRAWN - MMA	REVISED -
PLOT SCALE = 1"=10'	CHECKED - RPH	REVISED -
PLOT DATE = 01/25/2018	DATE - 01/25/2018	REVISED -

**STATE OF ILLINOIS
DEPARTMENT OF TRANSPORTATION**

STAGE 2B CROSS SECTIONS


SCALE: 1"=10' SHEET 106 OF 151 SHEETS STA. 1153+00.00 TO STA. 1153+00.00

F.A. RTE. 290	SECTION (22-1B-1B)	COUNTY DUPAGE	TOTAL SHEETS 402	SHEET NO. 357
ILLINOIS FED. AID PROJECT			CONTRACT NO. 62C24	

**EXISTING GROUND REPRESENTS
IMPROVEMENTS UP TO STAGE 2B**

FINAL SURVEY NO.	SURVEYED	DATE
	PLOTTED	
	TEMPLATE	
	AREAS	
	CHECKED	

ORIGINAL SURVEY NO.	SURVEYED	DATE
	PLOTTED	
	TEMPLATE	
	AREAS	
	CHECKED	

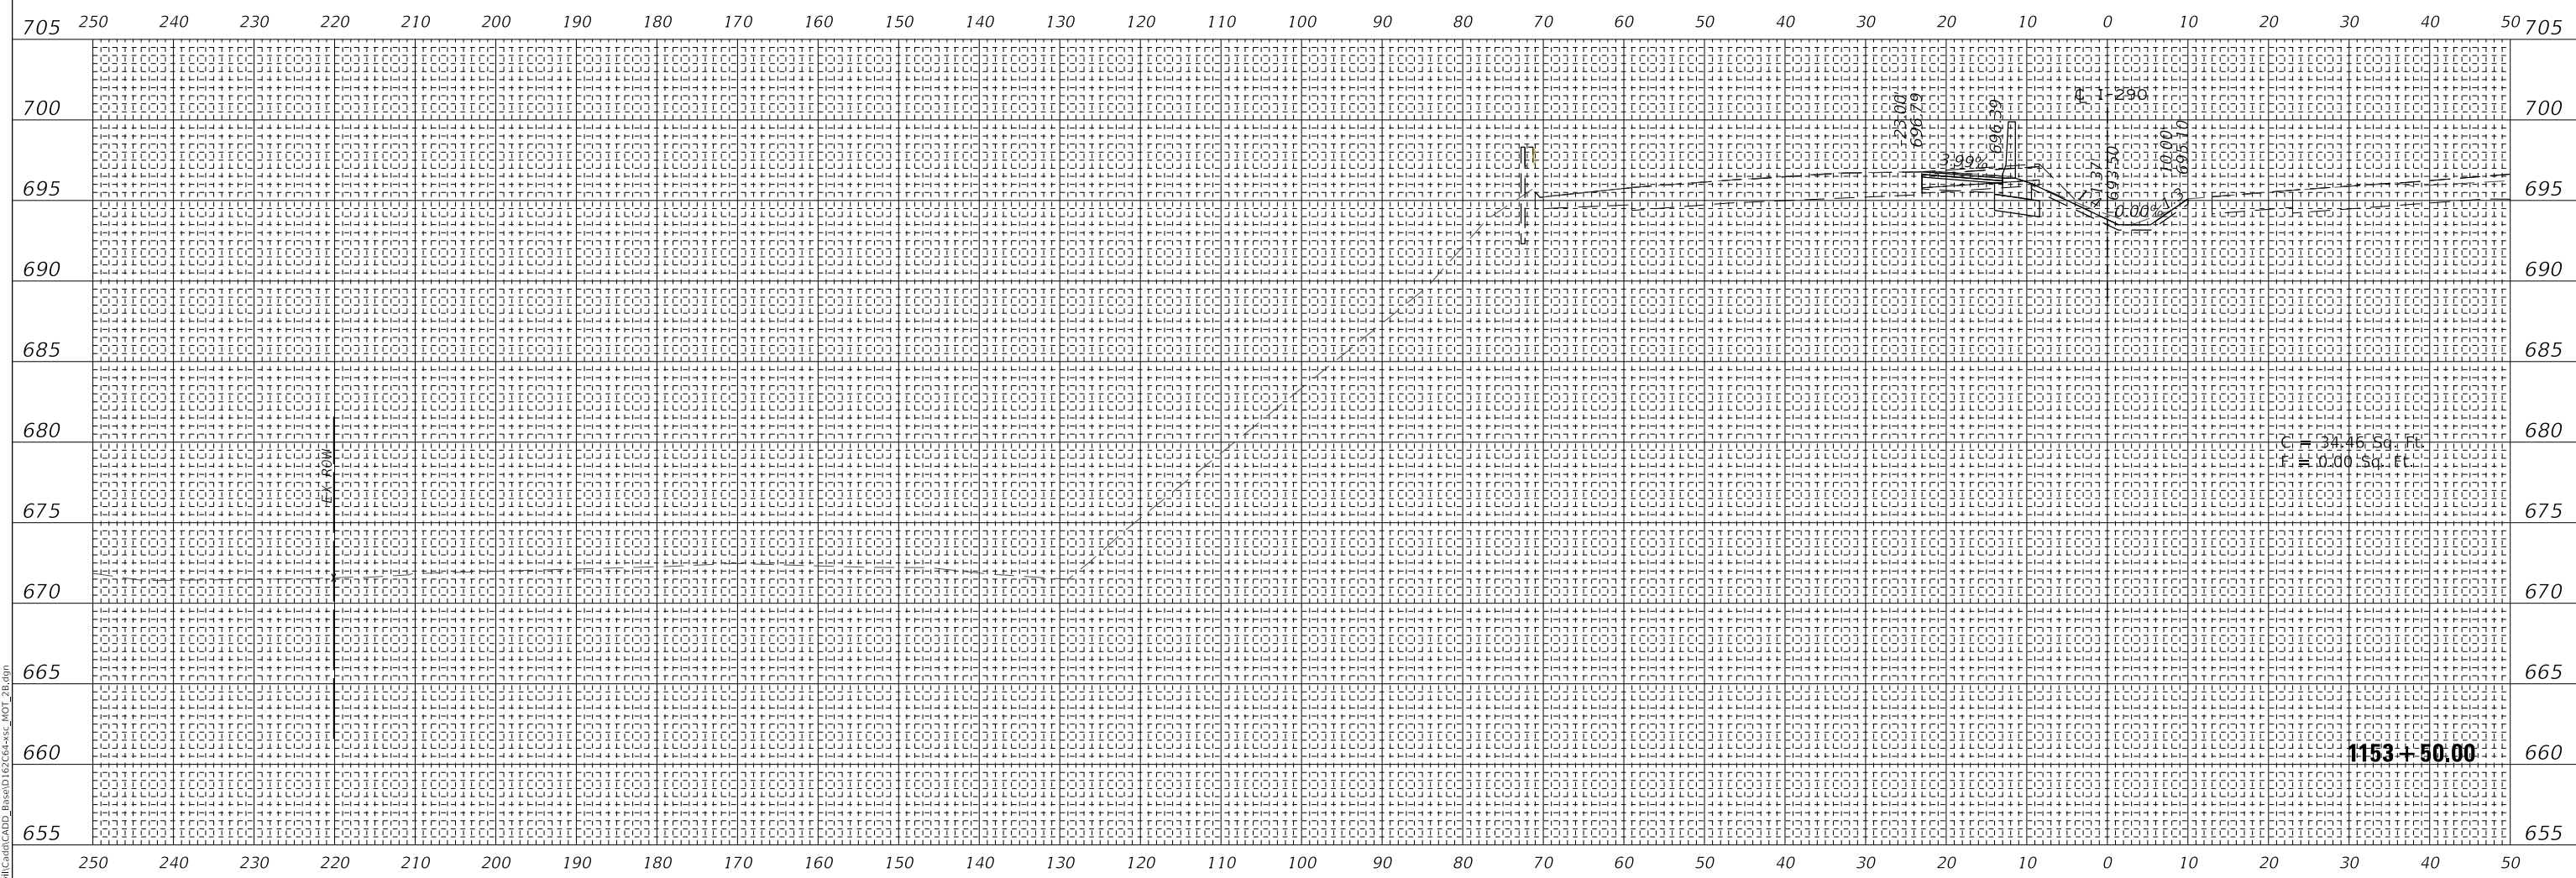

MODEL: SHODELNAME5
FILE NAME: T:\169742\169742\CADD_Base\169742\SSC_MOT_2B.dgn



USER NAME = ahmedmm	DESIGNED - MMA	REVISED -
	DRAWN - MMA	REVISED -
PLOT SCALE = 1"=10'	CHECKED - RPH	REVISED -
PLOT DATE = 01/25/2018	DATE - 01/25/2018	REVISED -

**STATE OF ILLINOIS
DEPARTMENT OF TRANSPORTATION**

STAGE 2B CROSS SECTIONS


SCALE: 1"=10' SHEET 107 OF 151 SHEETS STA. 1153+50.00 TO STA. 1153+50.00

F.A. RTE. 290	SECTION (22-1B-1B)	COUNTY DUPAGE	TOTAL SHEETS 402	SHEET NO. 358
ILLINOIS FED. AID PROJECT			CONTRACT NO. 62C24	

**EXISTING GROUND REPRESENTS
IMPROVEMENTS UP TO STAGE 2B**

FINAL SURVEY NO.	SURVEYED PLOTTED AREAS CHECKED	DATE
NOTE BOOK NO.	TEMPLATE AREAS CHECKED	

ORIGINAL SURVEY NO.	SURVEYED PLOTTED AREAS CHECKED	DATE
NOTE BOOK NO.	TEMPLATE AREAS CHECKED	

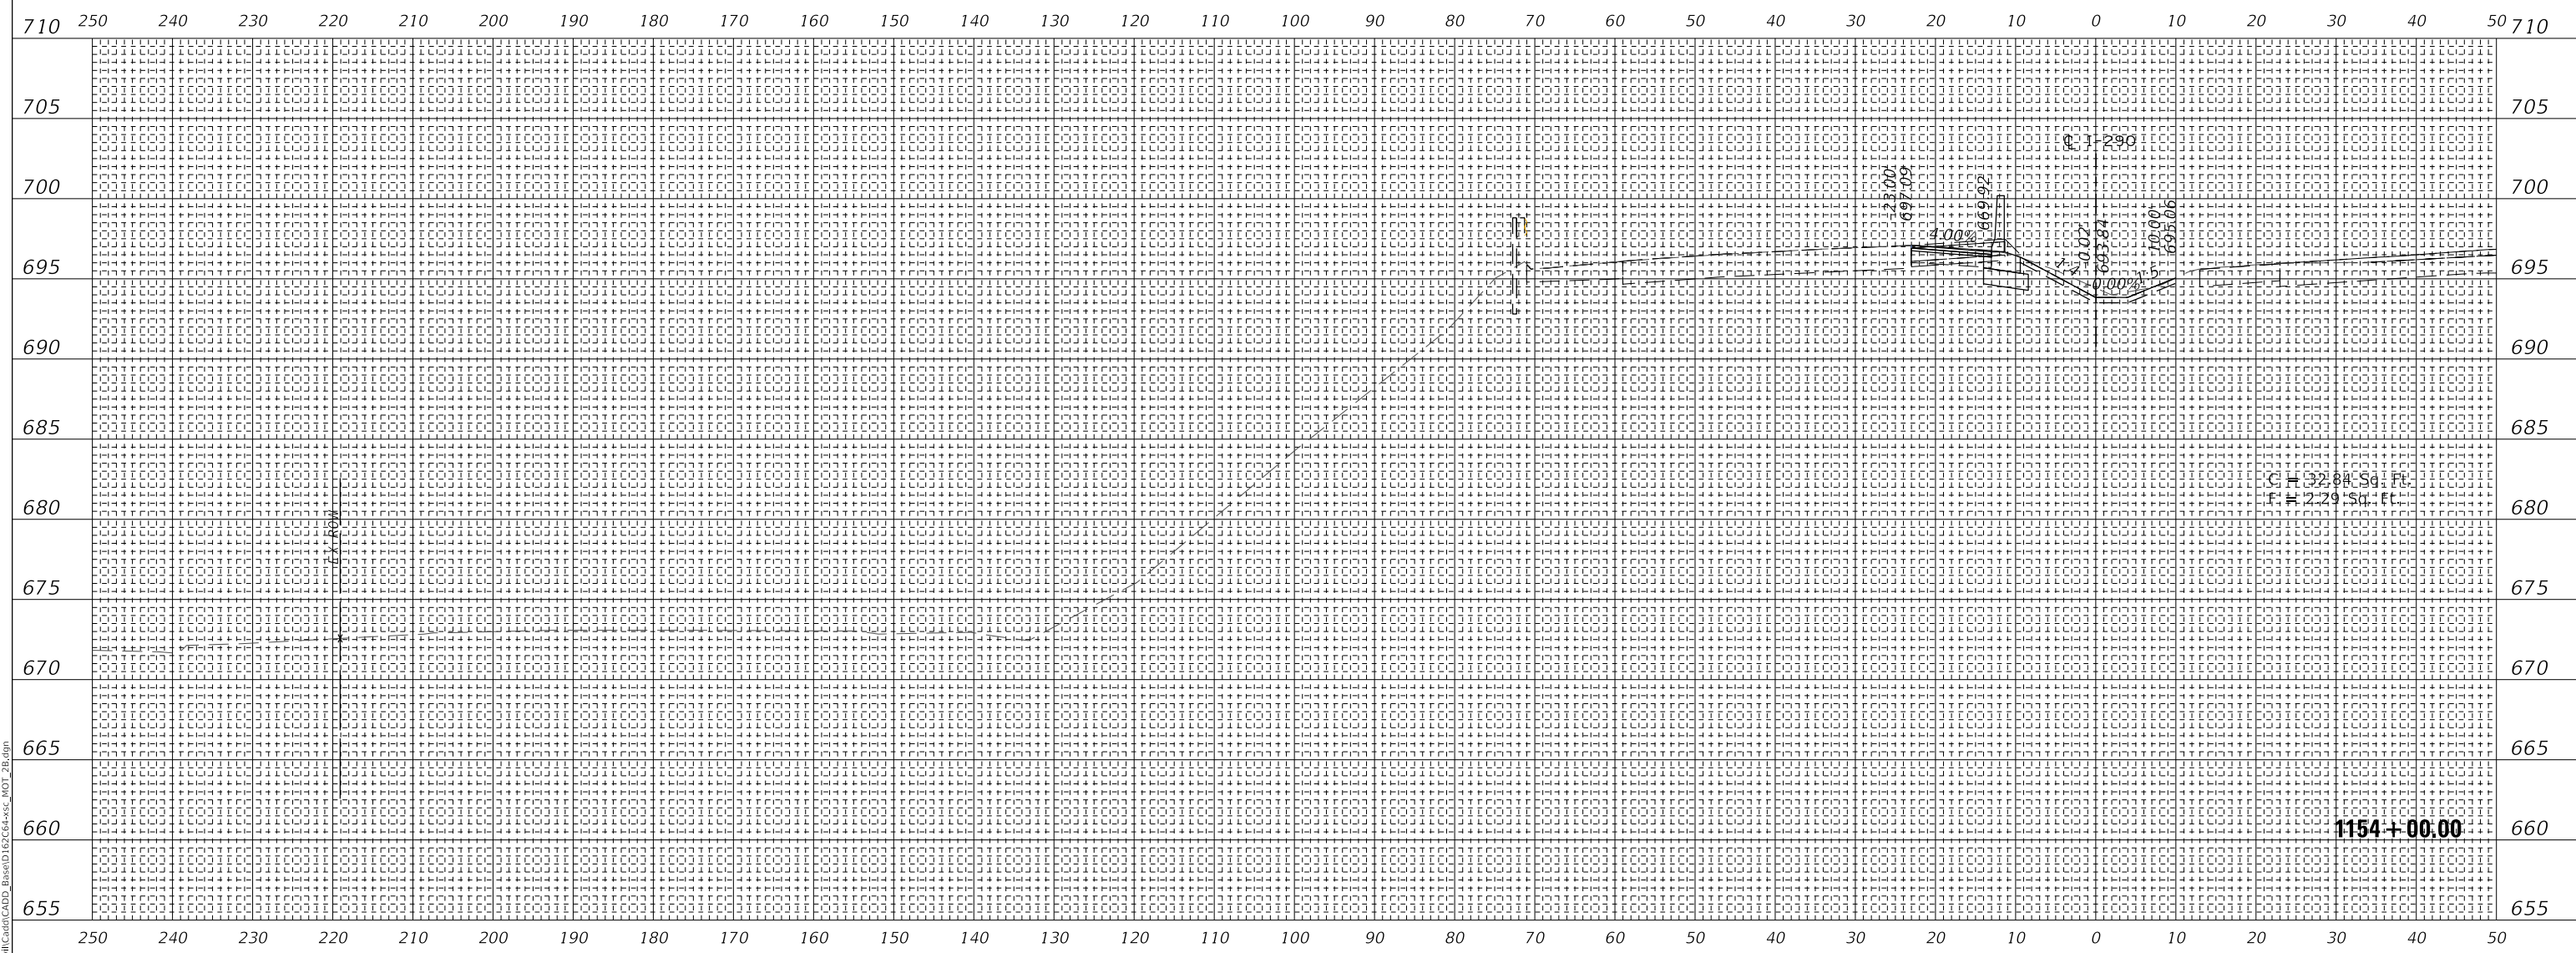

MODEL: SPODELMAMES
FILE NAME: T:\159742\CADD\CADD_Base\167C04+SSC_MOT_2B.dgn



WSP USA Inc.
30 N. LASALLE STREET
SUITE 400
CHICAGO, IL 60602
TEL: (312) 782-8150
FAX: (312) 782-1884

USER NAME = ahmedmm	DESIGNED - MMA	REVISED -
PLOT SCALE = 1"=10'	DRAWN - MMA	REVISED -
PLOT DATE = 01/25/2018	CHECKED - RPH	REVISED -
	DATE - 01/25/2018	REVISED -

**STATE OF ILLINOIS
DEPARTMENT OF TRANSPORTATION**

STAGE 2B CROSS SECTIONS


SCALE: 1"=10' SHEET 108 OF 151 SHEETS STA. 1154+00.00 TO STA. 1154+00.00

F.A. RTE. 290	SECTION (22-1B-11B)	COUNTY DUPAGE	TOTAL SHEETS 402	SHEET NO. 359
ILLINOIS FED. AID PROJECT			CONTRACT NO. 62C24	

**EXISTING GROUND REPRESENTS
IMPROVEMENTS UP TO STAGE 2B**

FINAL SURVEY NO.	SURVEYED	BY	DATE
NOTE BOOK	PLOTTED		
AREAS CHECKED	TEMPLATE		
	AREAS CHECKED		

ORIGINAL SURVEY NO.	SURVEYED	BY	DATE
NOTE BOOK	PLOTTED		
AREAS CHECKED	TEMPLATE		
	AREAS CHECKED		

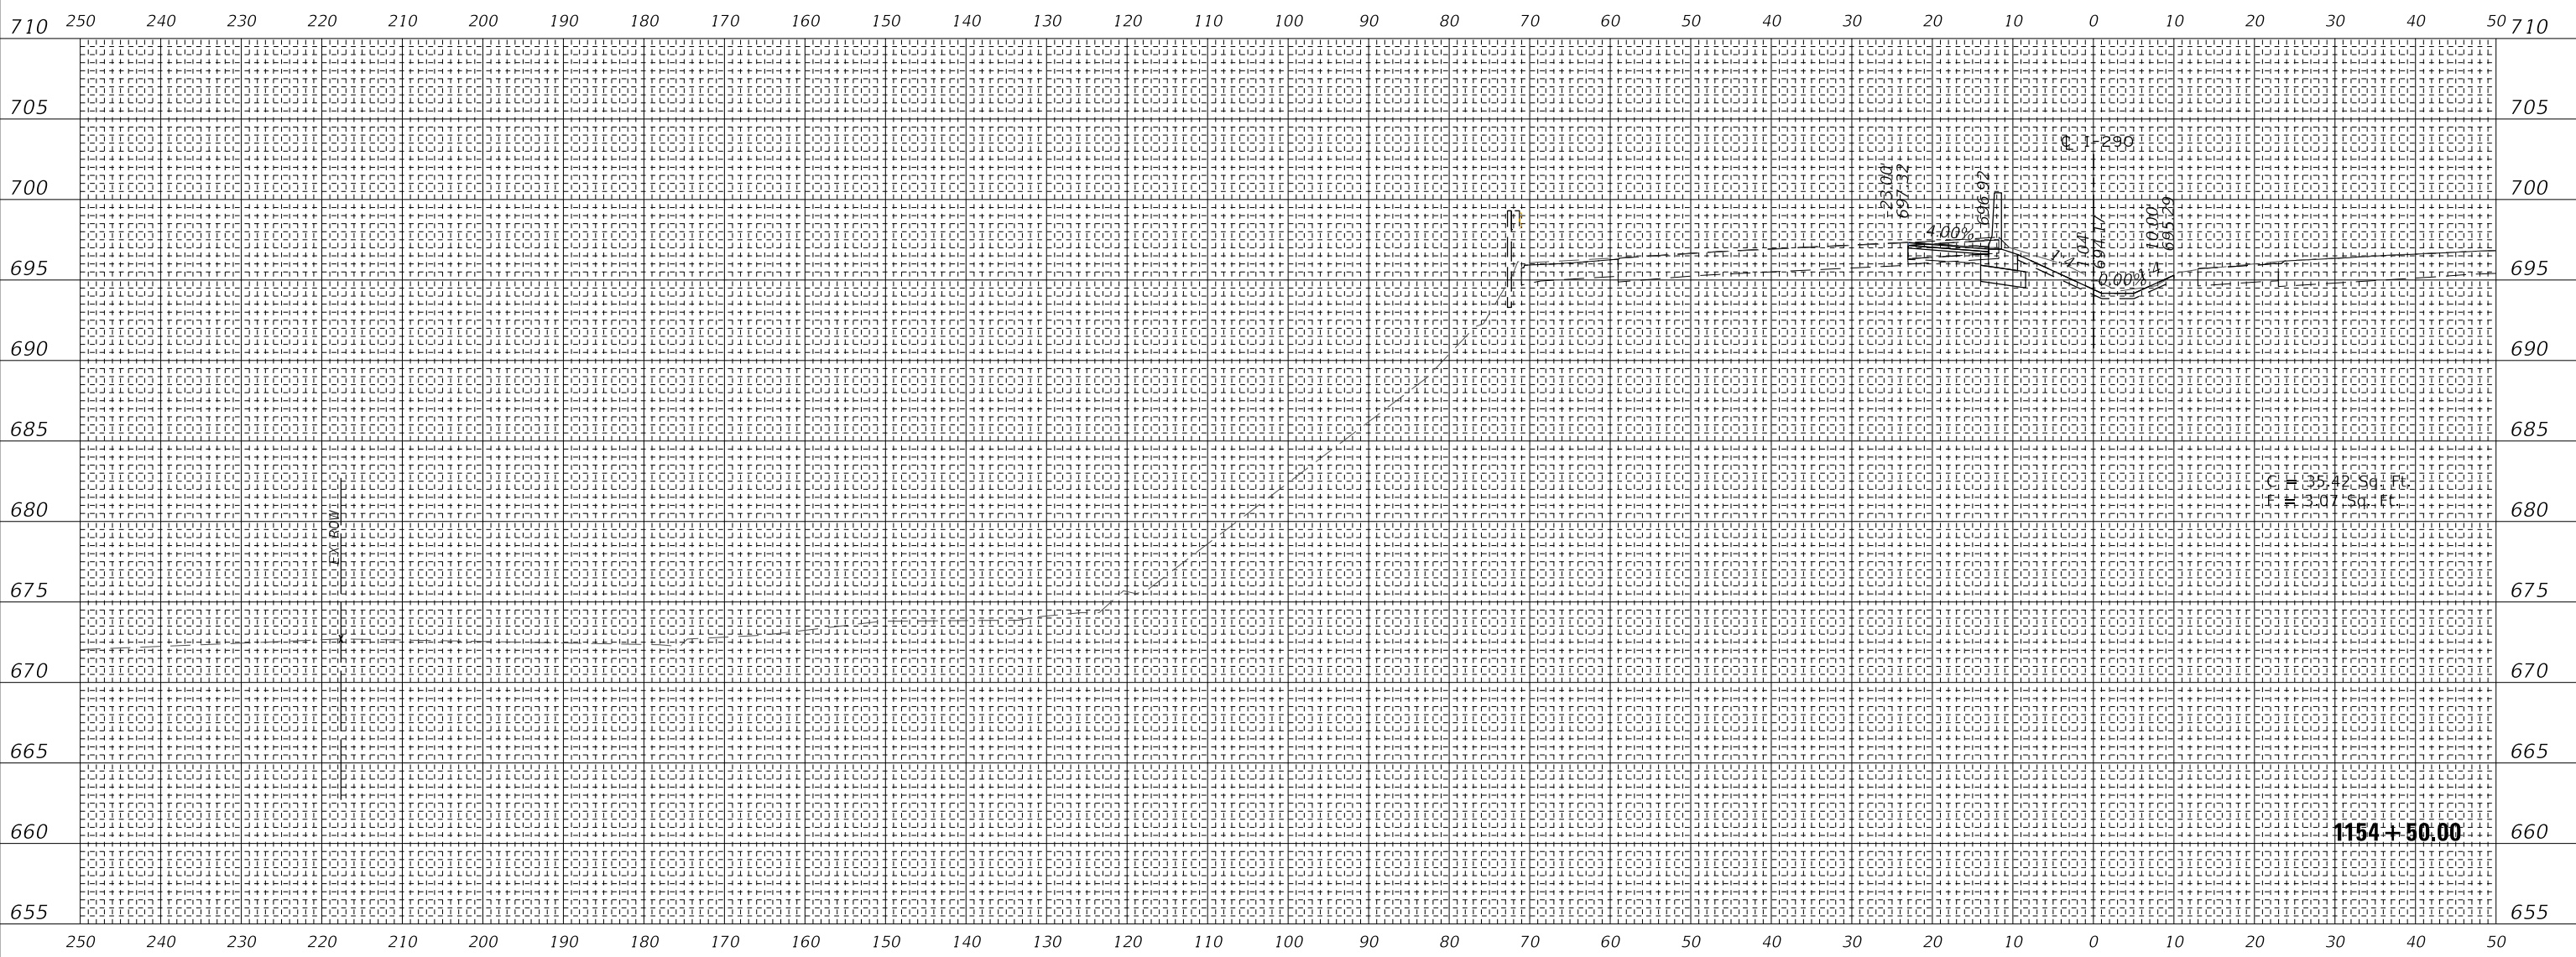

MODEL: SHODELNAME.S
FILE NAME: T:\16947AC\16947AC\CADD_Base\1657C4+50c.MOT_2B.dgn

wsp
 WSP USA Inc.
 30 N. LASALLE STREET
 SUITE 4000
 CHICAGO, IL 60602
 TEL: (312) 782-8150
 FAX: (312) 782-1684

USER NAME = ahmedmm	DESIGNED - MMA	REVISED -
PLOT SCALE = 1"=10'	DRAWN - MMA	REVISED -
PLOT DATE = 01/25/2018	CHECKED - RPH	REVISED -
	DATE - 01/25/2018	REVISED -

**STATE OF ILLINOIS
DEPARTMENT OF TRANSPORTATION**

STAGE 2B CROSS SECTIONS


SCALE: 1"=10' SHEET 109 OF 151 SHEETS STA. 1154+50.00 TO STA. 1154+50.00

F.A. RTE.	SECTION	COUNTY	TOTAL SHEETS	SHEET NO.
FAT 290	(22-1B-11B)	DUPAGE	402	360
ILLINOIS FED. AID PROJECT			CONTRACT NO. 62C24	

**EXISTING GROUND REPRESENTS
IMPROVEMENTS UP TO STAGE 2B**

FINAL SURVEY NO.	SURVEYED PLOTTED AREAS CHECKED	DATE

ORIGINAL SURVEY NO.	SURVEYED PLOTTED AREAS CHECKED	DATE

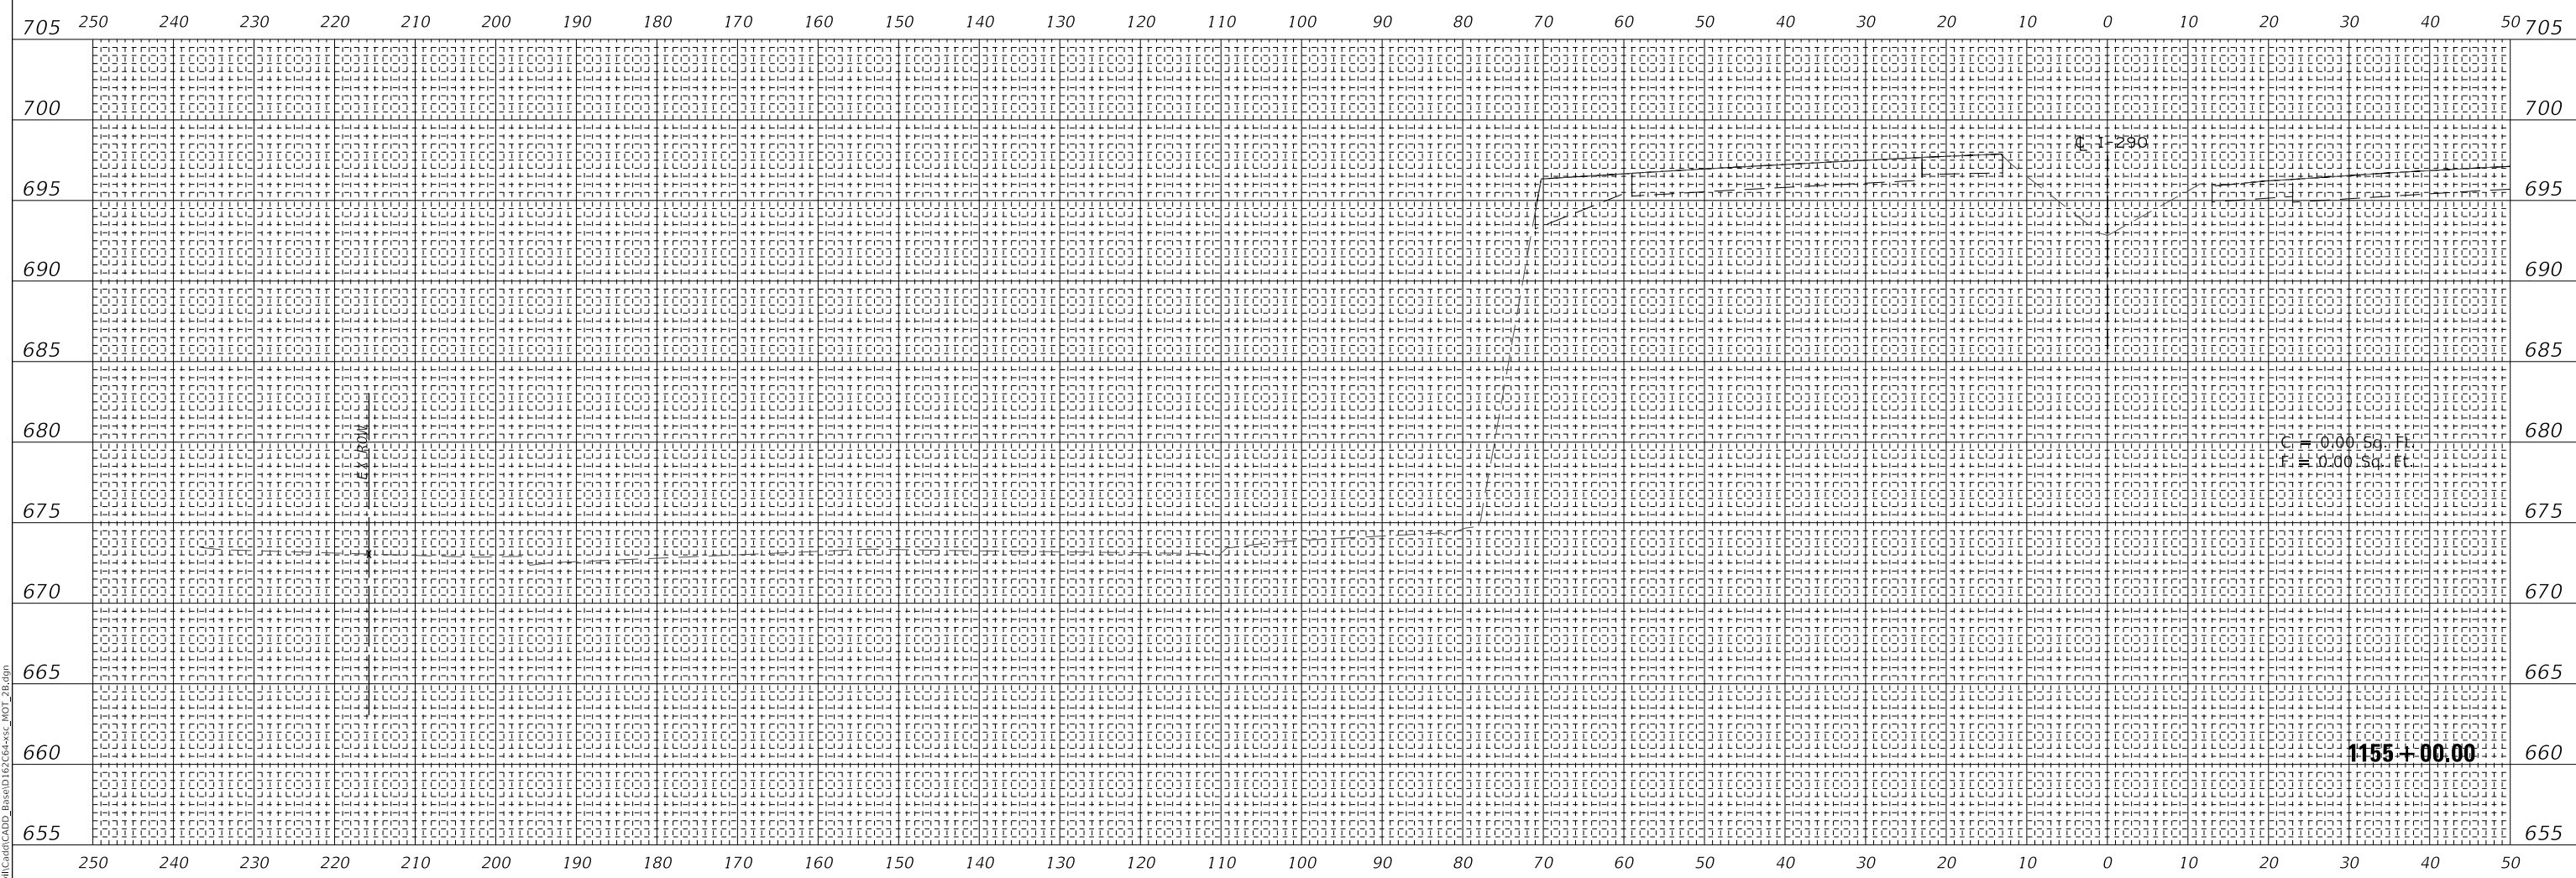

MODEL: SHODELNAME5
FILE NAME: T:\159742\159742\CADD_Base\1657C4+55C_MOT_2B.dgn

wsp
WSP USA Inc.
30 N. LASALLE STREET
SUITE 4000
CHICAGO, IL 60602
TEL: (312) 782-8150
FAX: (312) 782-1684

USER NAME = ahmedmm	DESIGNED - MMA	REVISED -
PLOT SCALE = 1"=10'	DRAWN - MMA	REVISED -
PLOT DATE = 01/25/2018	CHECKED - RPH	REVISED -
	DATE - 01/25/2018	REVISED -

**STATE OF ILLINOIS
DEPARTMENT OF TRANSPORTATION**


STAGE 2B CROSS SECTIONS

SCALE: 1"=10' SHEET 110 OF 151 SHEETS STA. 1155+00.00 TO STA. 1155+00.00

F.A. RTE. 290	SECTION (22-1B-1B)	COUNTY DUPAGE	TOTAL SHEETS 402	SHEET NO. 361
ILLINOIS FED. AID PROJECT			CONTRACT NO. 62C24	

**EXISTING GROUND REPRESENTS
IMPROVEMENTS UP TO STAGE 2C**

DATE	
BY	
FINAL SURVEY	SURVEYED
NOTE BOOK	PLOTTED
NO.	AREAS CHECKED

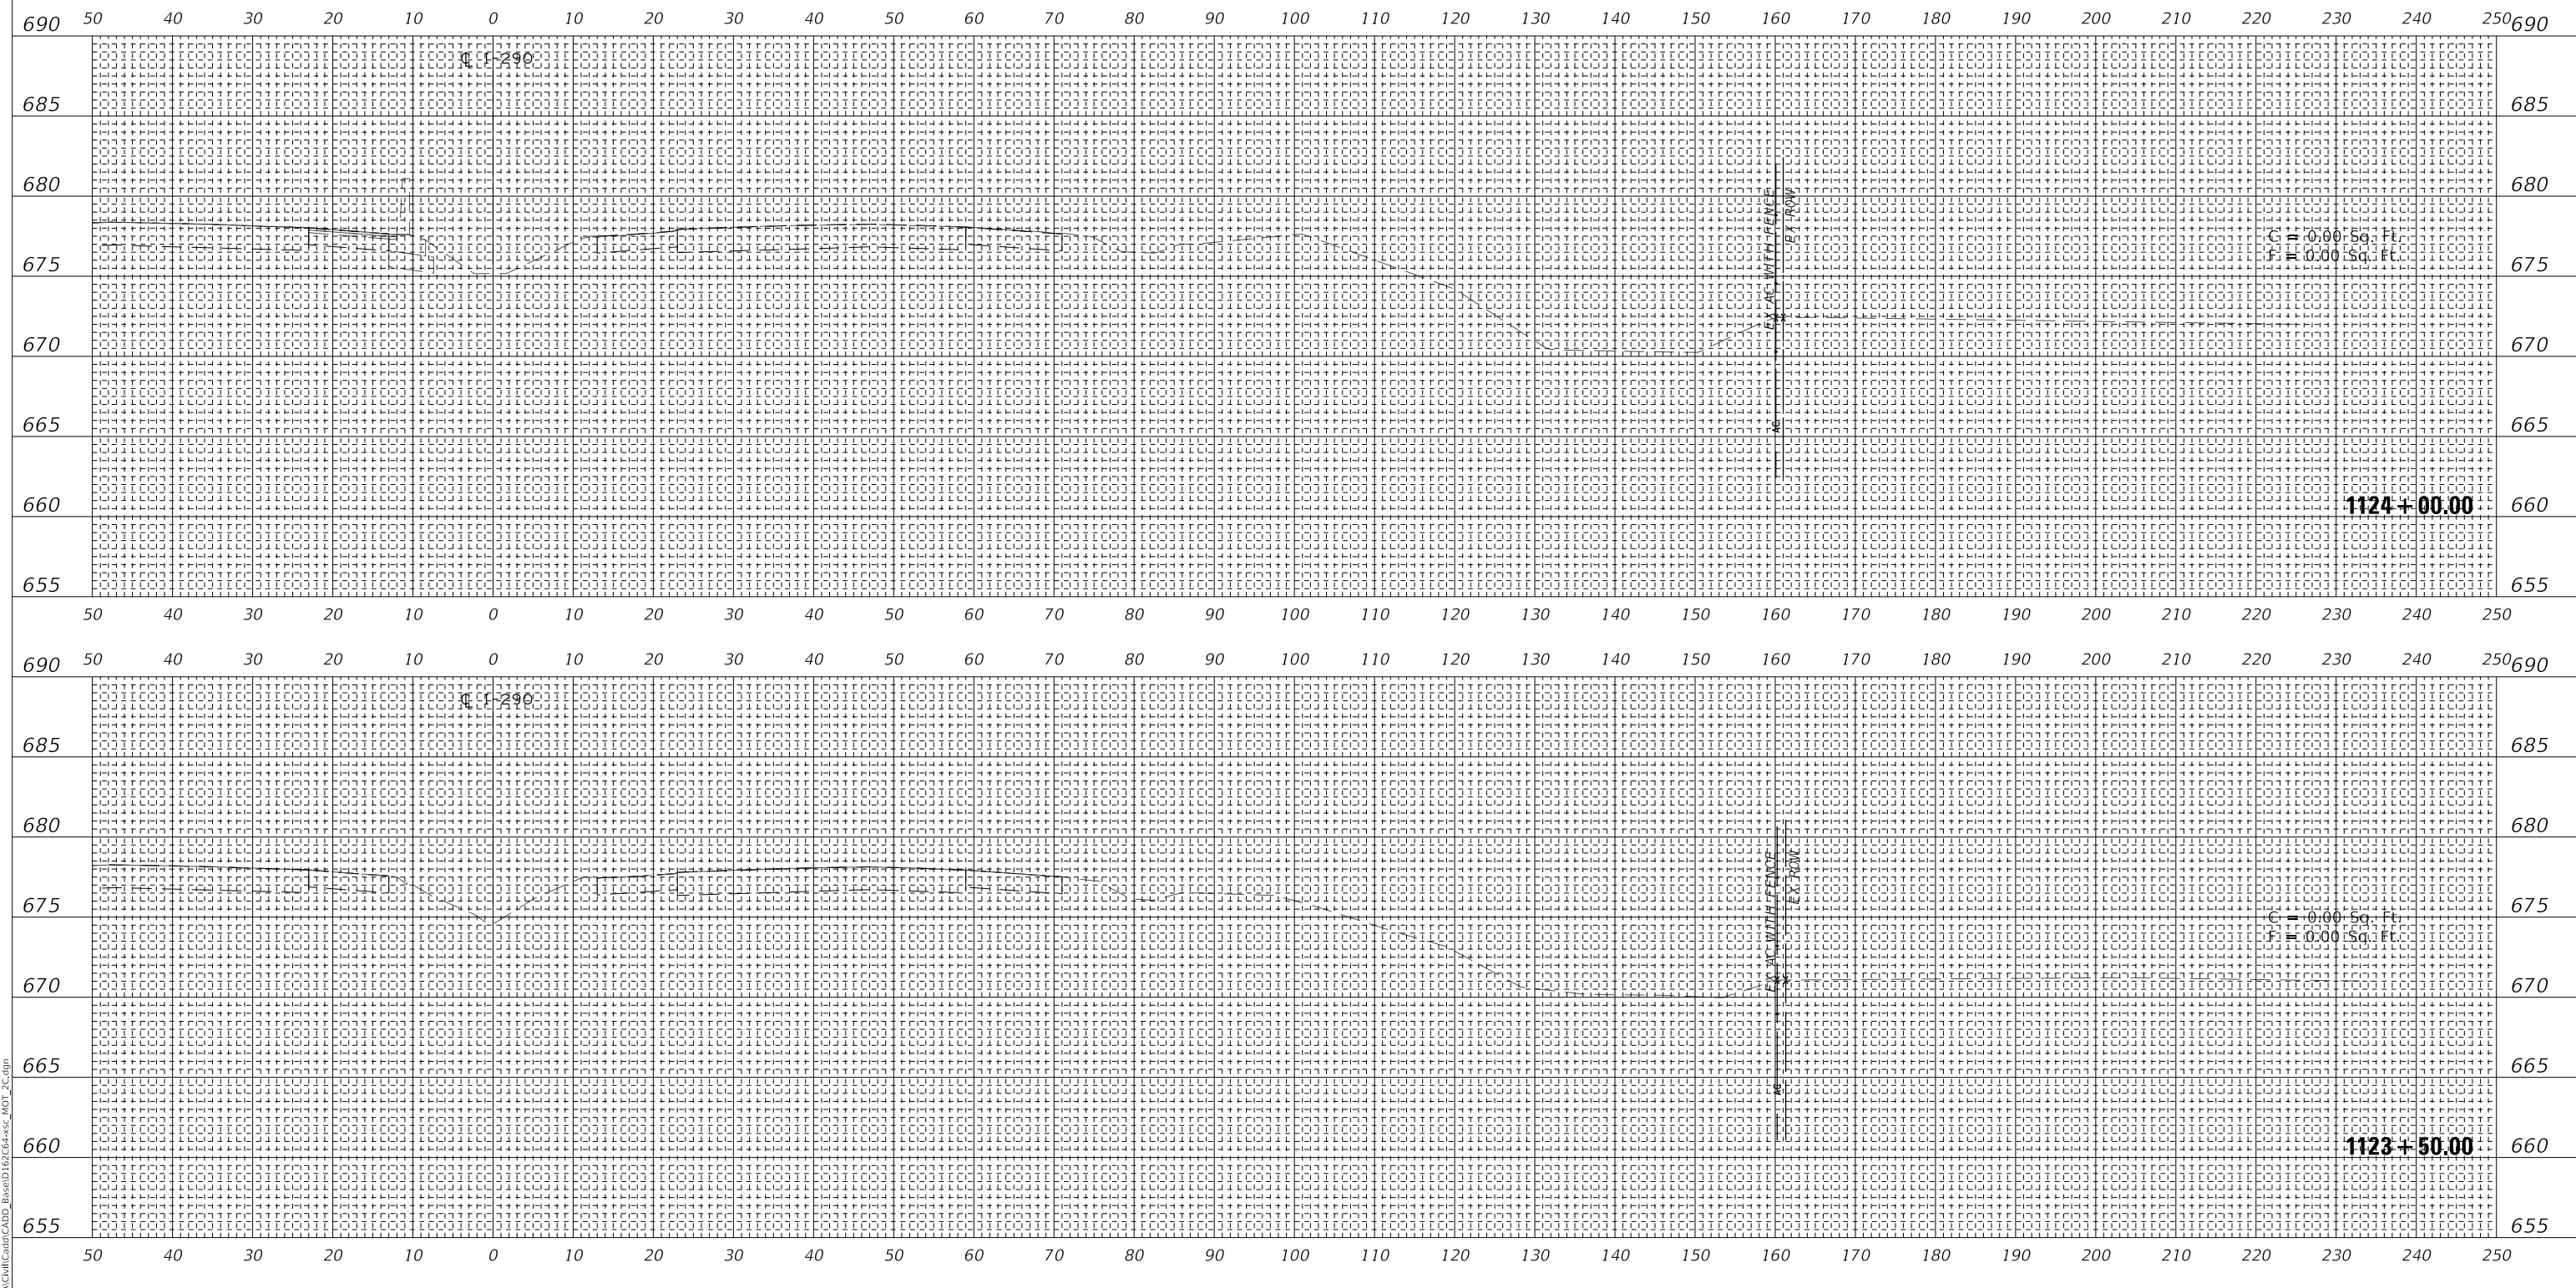


DATE	
BY	
ORIGINAL SURVEY	SURVEYED
NOTE BOOK	PLOTTED
NO.	AREAS CHECKED


MODEL: SHODELNAME\$
FILE NAME: I:\1897AC\MI\CADD_Base\1123+50.00-MOT_2C.dgn

**EXISTING GROUND REPRESENTS
IMPROVEMENTS UP TO STAGE 2C**

DATE	BY
FINAL SURVEY	SURVEYED
NOTE BOOK	PLOTTED
NO.	AREAS CHECKED

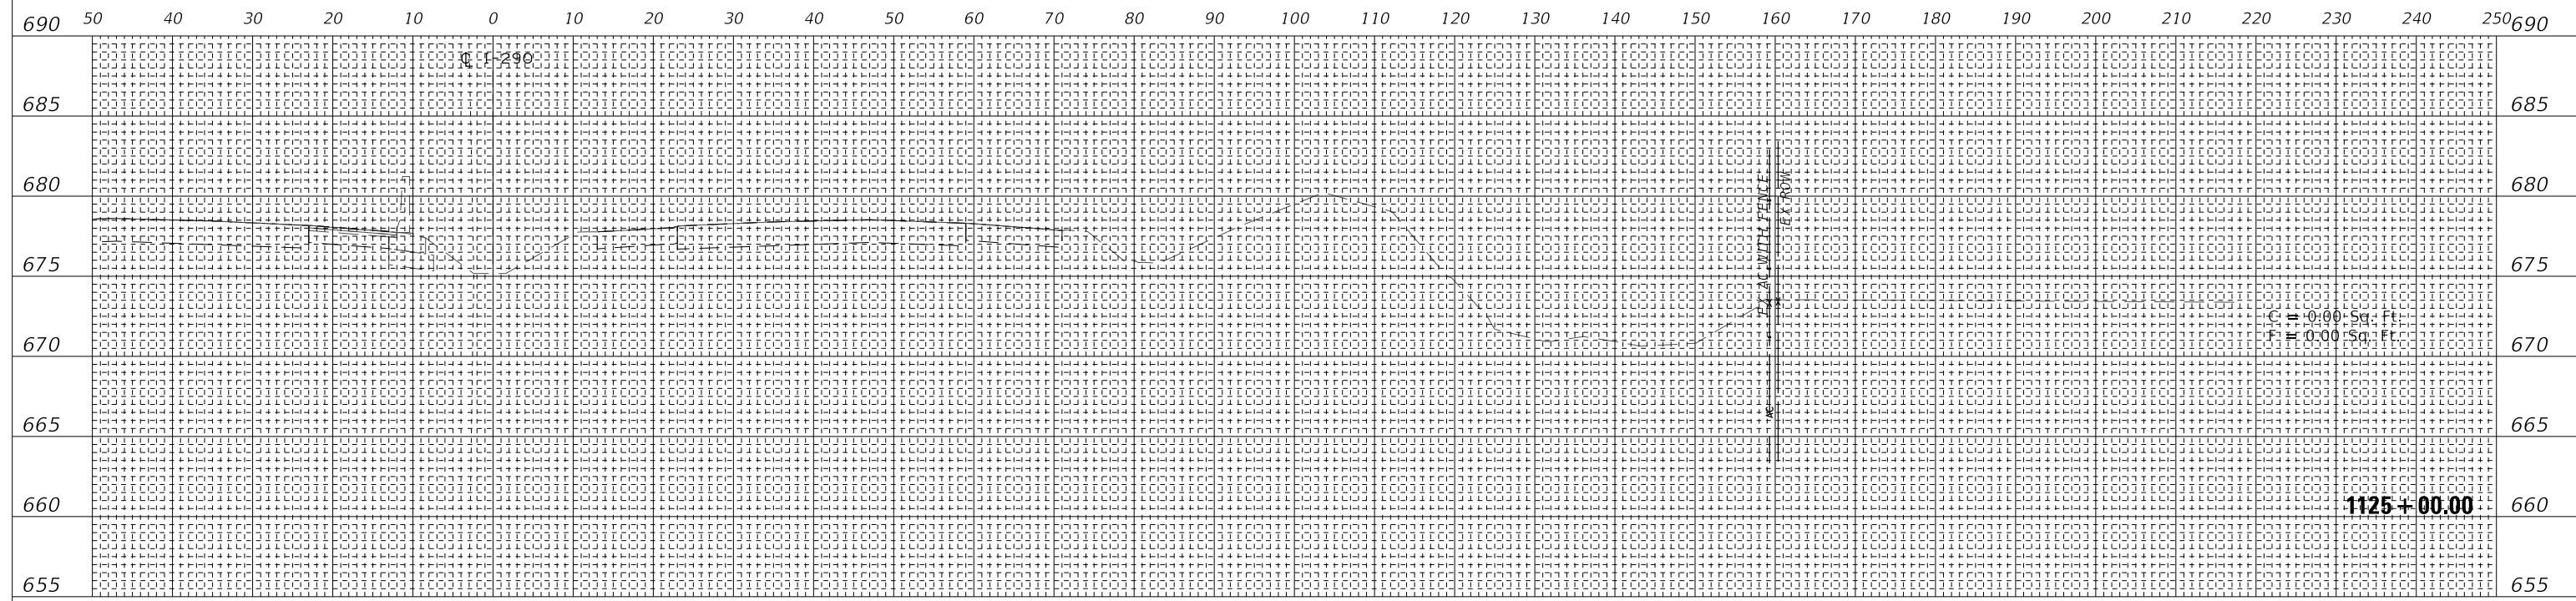

DATE	BY
ORIGINAL SURVEY	SURVEYED
NOTE BOOK	PLOTTED
NO.	AREAS CHECKED

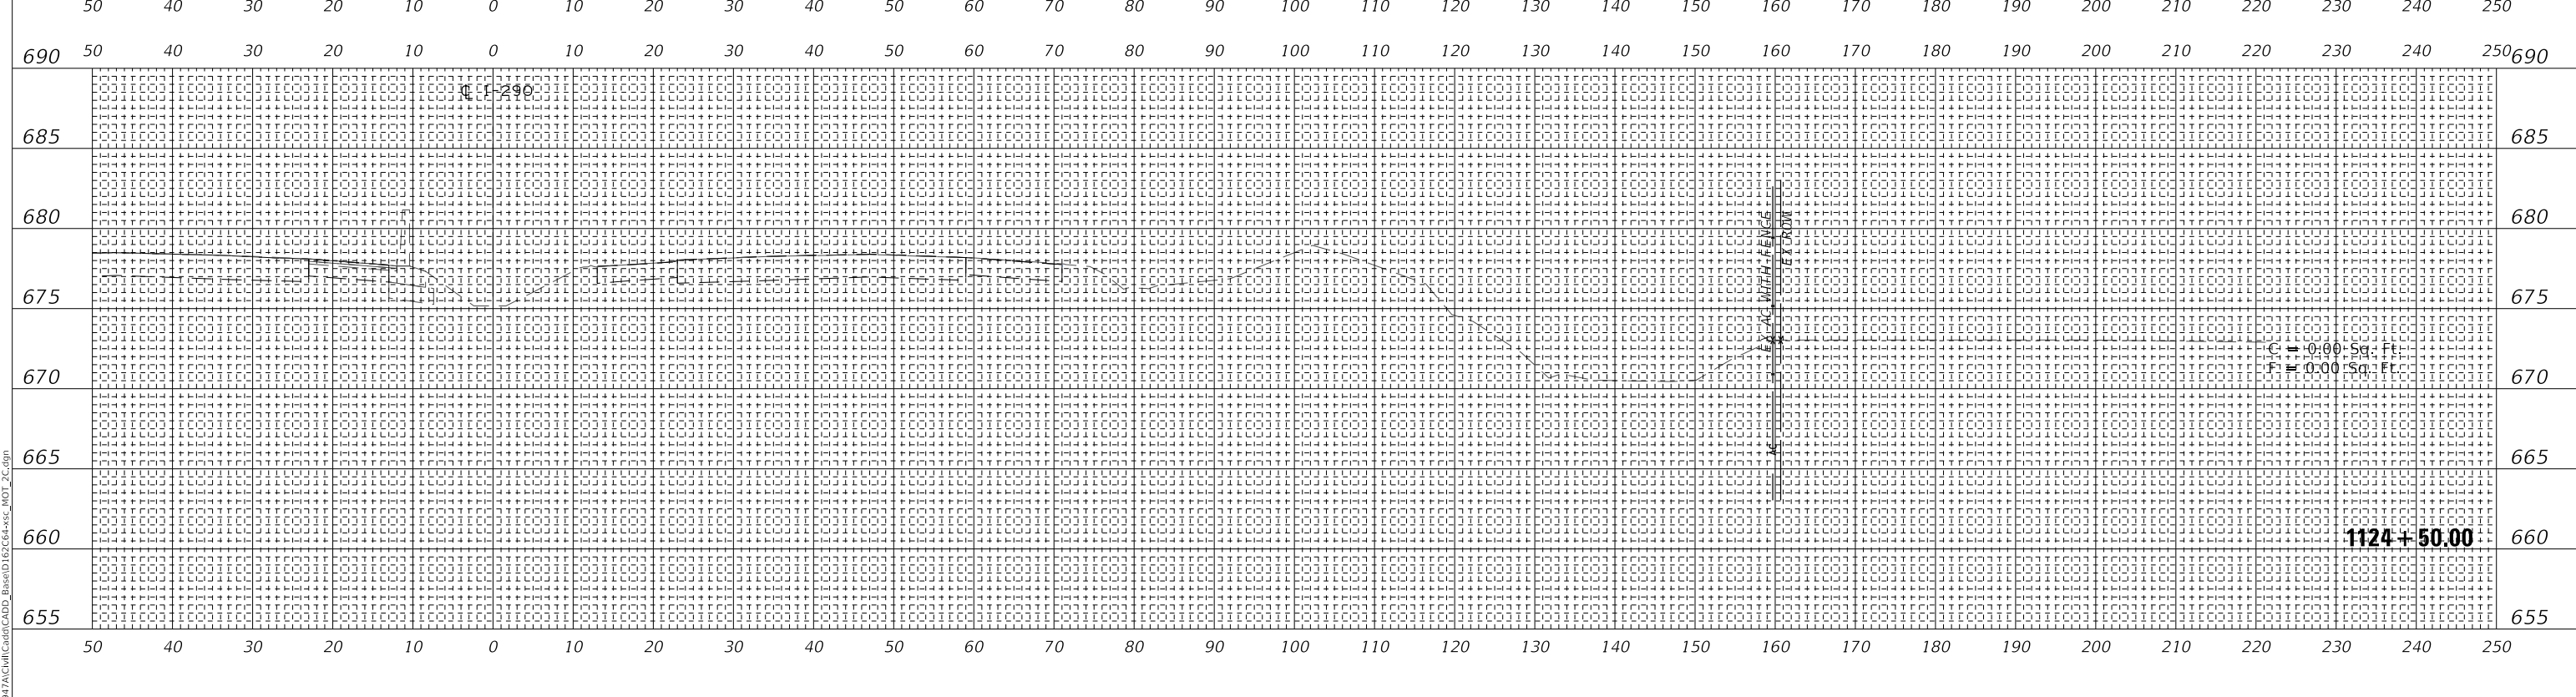

MODEL: SHODELNAME\$
FILE NAME: T:\1897AC\MI\CADD_Base\1124+50.00-1125+00.00

wsp
WSP USA Inc.
30 N. LASALLE STREET
SUITE 400
CHICAGO, IL 60602
TEL: (312) 782-8190
FAX: (312) 782-1894

USER NAME = ahmedmm	DESIGNED - MMA	REVISED -
PLOT SCALE = 1"=10'	DRAWN - MMA	REVISED -
PLOT DATE = 01/25/2018	CHECKED - RPH	REVISED -
	DATE - 01/25/2018	REVISED -

**STATE OF ILLINOIS
DEPARTMENT OF TRANSPORTATION**


STAGE 2C CROSS SECTIONS

SCALE: 1"=10' SHEET 112 OF 151 SHEETS STA. 1124+50.00 TO STA. 1125+00.00


F.A. RTE. 290	SECTION (22-1B-1B)	COUNTY DUPAGE	TOTAL SHEETS 402	SHEET NO. 363
CONTRACT NO. 62C24			ILLINOIS FED. AID PROJECT	

**EXISTING GROUND REPRESENTS
IMPROVEMENTS UP TO STAGE 2C**

DATE	BY
FINAL SURVEY	SURVEYED
NOTE BOOK	PLOTTED
NO.	AREAS CHECKED

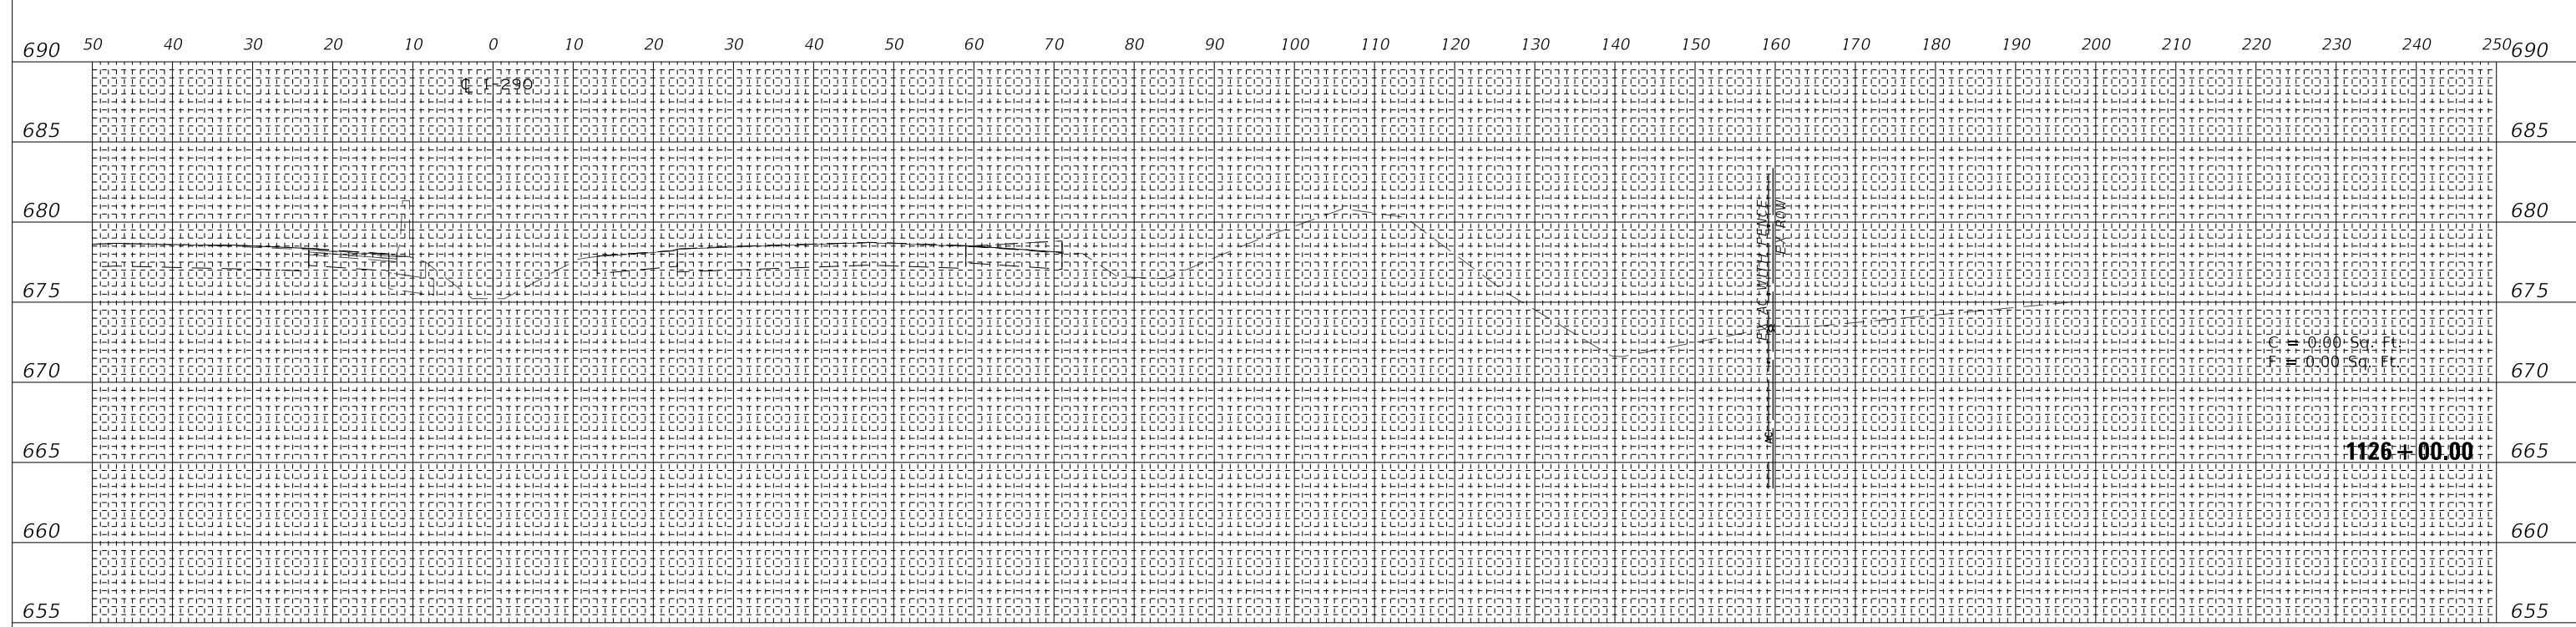

DATE	BY
ORIGINAL SURVEY	SURVEYED
NOTE BOOK	PLOTTED
NO.	AREAS CHECKED

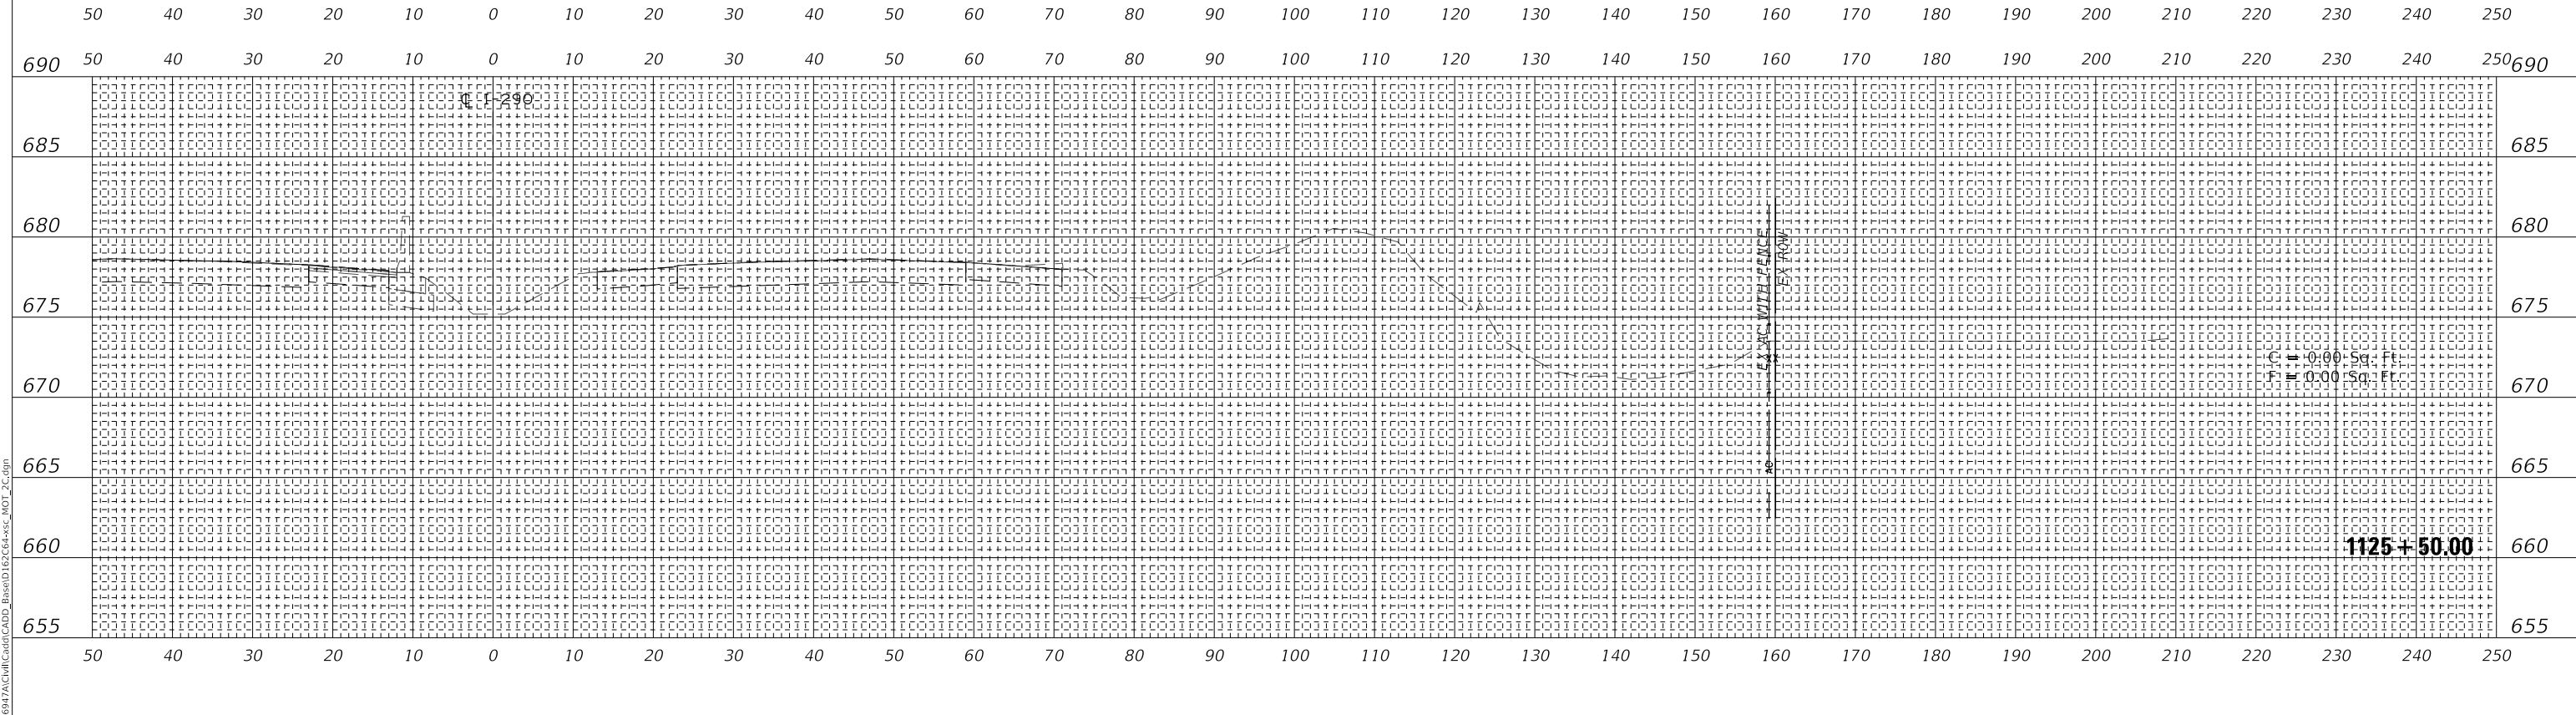

MODEL: SHODELNAME5
FILE NAME: T:\1897AC\1897AC\CADD_Base\1125+50.00-1126+00.00-1126+00.00-1126+00.00



WSP USA Inc.
30 N. LASALLE STREET
SUITE 4000
CHICAGO, IL 60602
TEL: (312) 782-8190
FAX: (312) 782-1894

USER NAME = ahmedmm	DESIGNED - MMA	REVISED -
PLOT SCALE = 1"=10'	DRAWN - MMA	REVISED -
PLOT DATE = 01/25/2018	CHECKED - RPH	REVISED -
	DATE - 01/25/2018	REVISED -

**STATE OF ILLINOIS
DEPARTMENT OF TRANSPORTATION**

STAGE 2C CROSS SECTIONS


SCALE: 1"=10' SHEET 113 OF 151 SHEETS STA. 1125+50.00 TO STA. 1126+00.00

F.A. RTE. 290	SECTION (22-1B-11B)	COUNTY DUPAGE	TOTAL SHEETS 402	SHEET NO. 364
ILLINOIS FED. AID PROJECT			CONTRACT NO. 62C24	

**EXISTING GROUND REPRESENTS
IMPROVEMENTS UP TO STAGE 2C**

FINAL SURVEY NO.	SURVEYED BY	DATE
NOTE BOOK NO.	PLOTTED BY	
AREAS CHECKED	TEMPLATE	

ORIGINAL SURVEY NO.	SURVEYED BY	DATE
NOTE BOOK NO.	PLOTTED BY	
AREAS CHECKED	TEMPLATE	

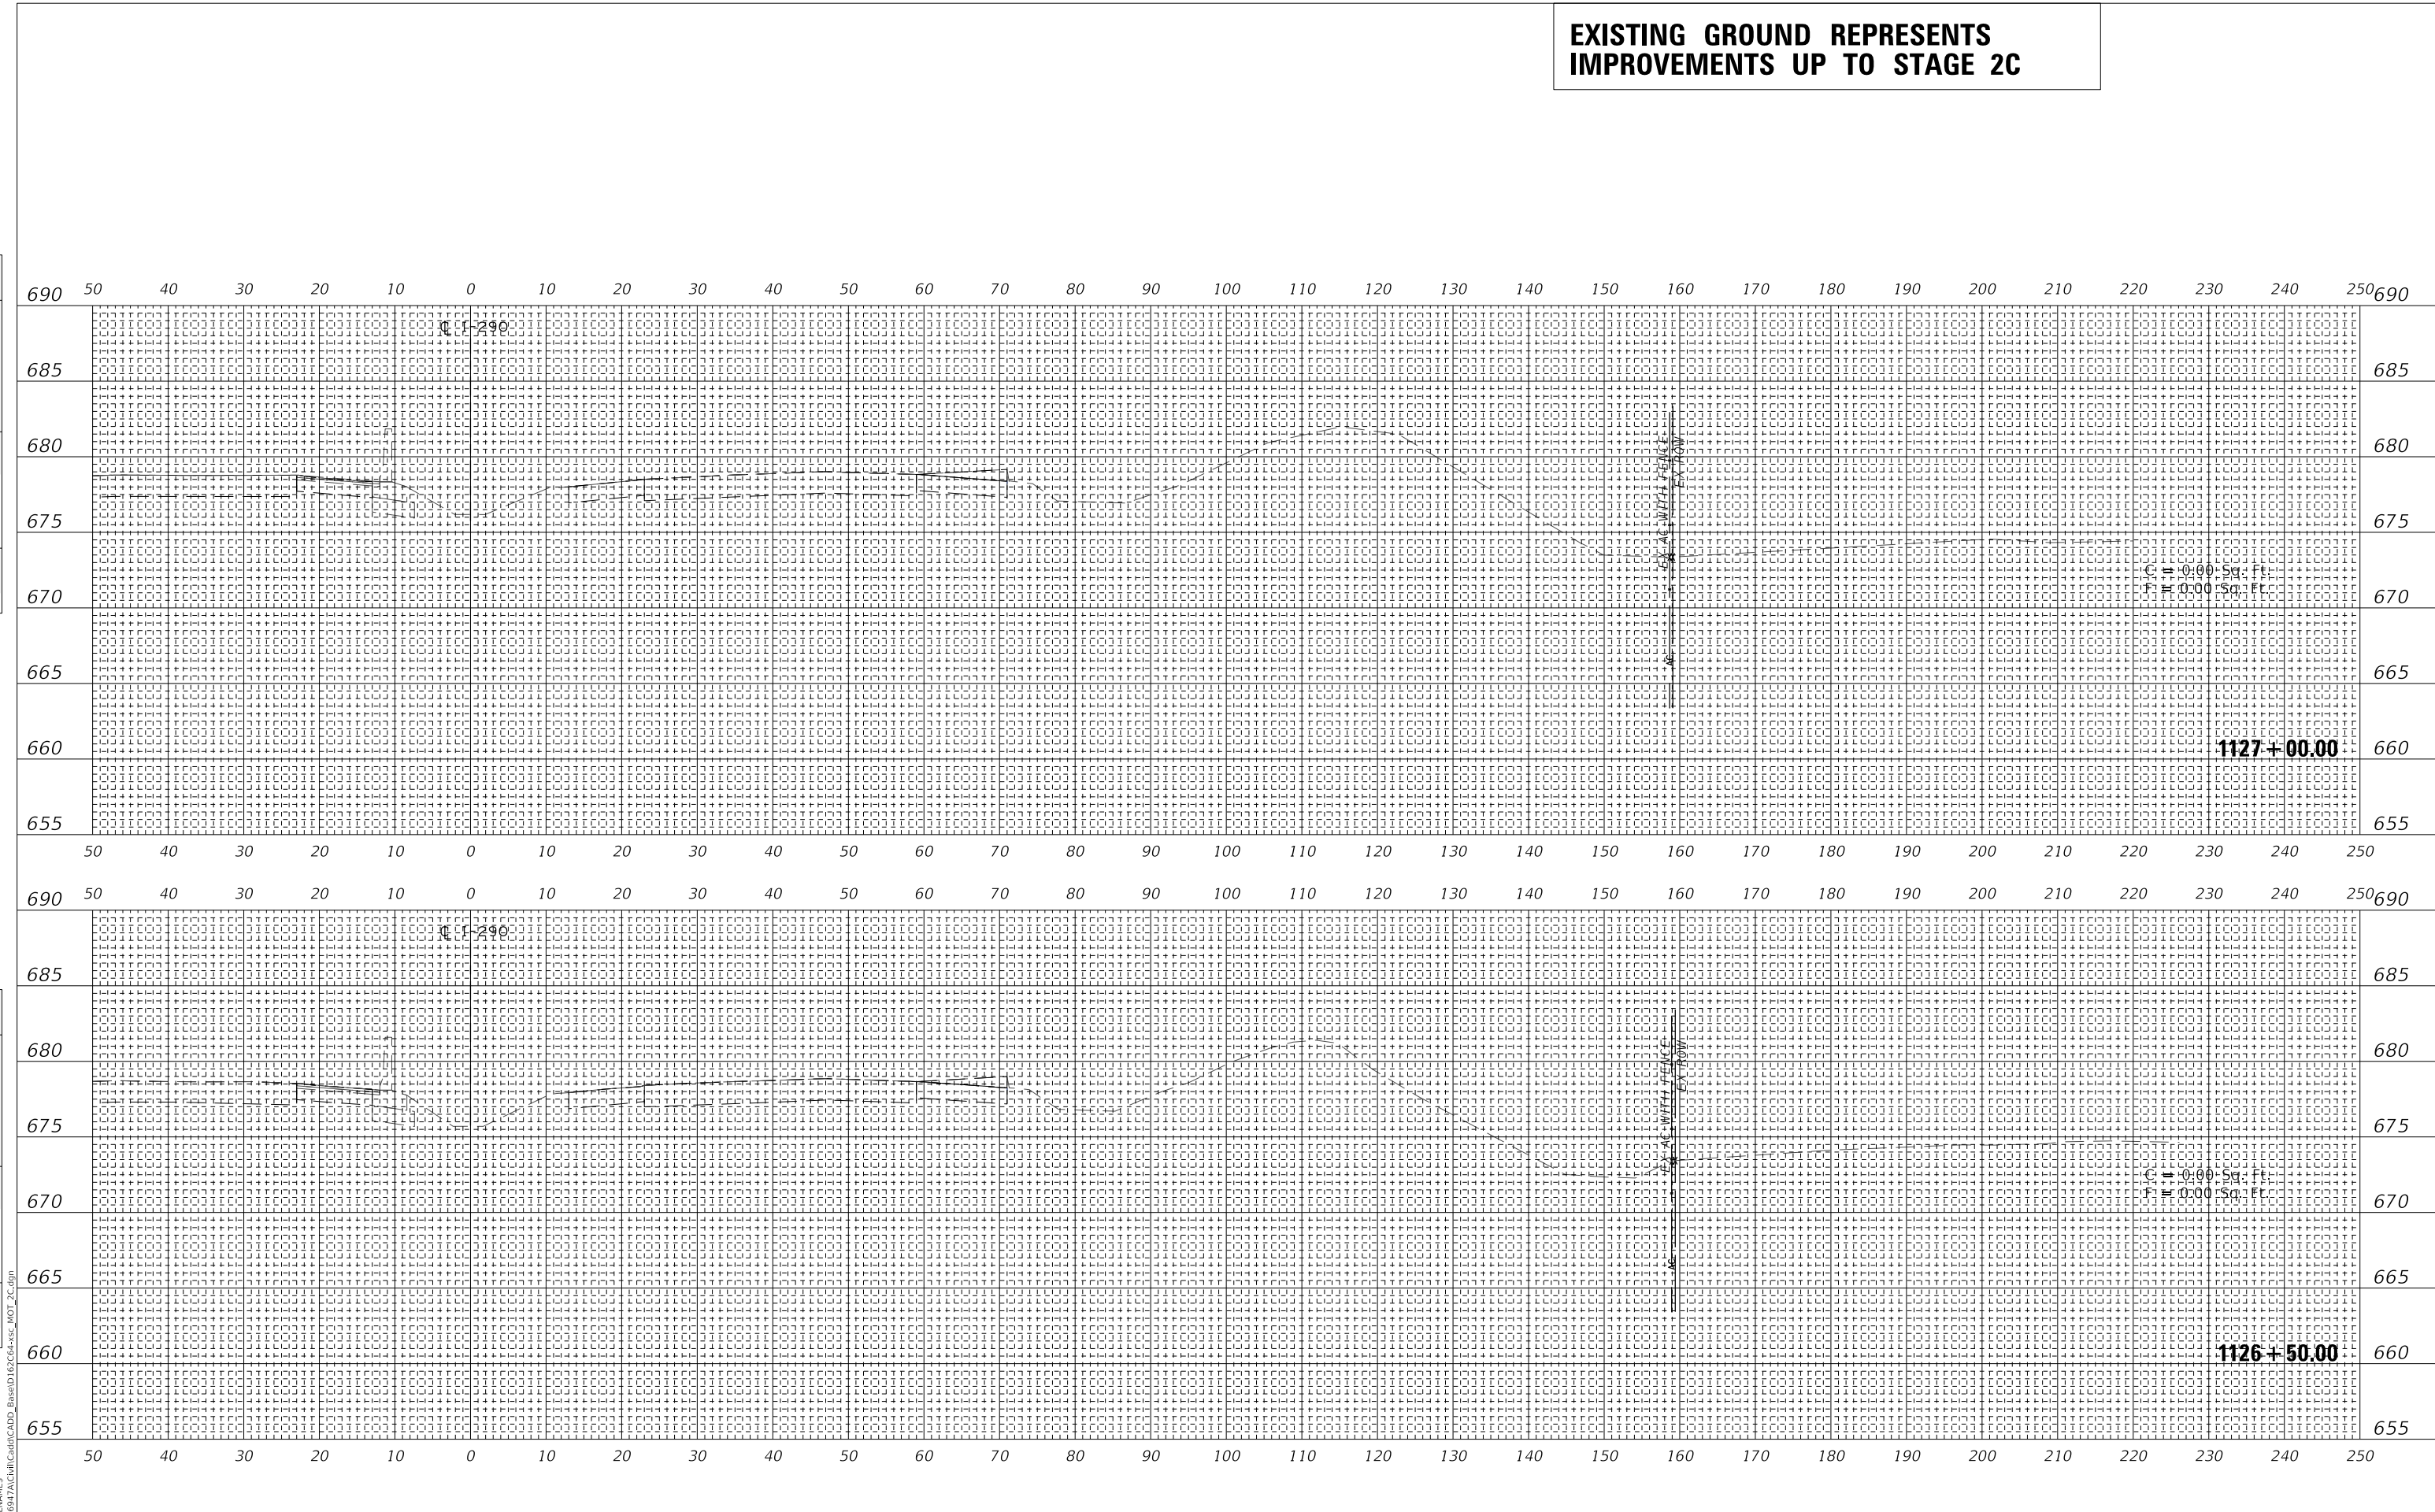

MODEL: S:\MODEL\MAMES
FILE NAME: T:\16947AC\16947AC\CADD_Base\16947AC+SSC_MOT_2C.dgn

WSP USA Inc.
30 N. LASALLE STREET
SUITE 4000
CHICAGO, IL 60602
TEL: (312) 782-8190
FAX: (312) 782-1884

USER NAME = ahmedmm	DESIGNED - MMA	REVISED -
PLOT SCALE = 1"=10'	DRAWN - MMA	REVISED -
PLOT DATE = 01/25/2018	CHECKED - RPH	REVISED -
	DATE - 01/25/2018	REVISED -


**STATE OF ILLINOIS
DEPARTMENT OF TRANSPORTATION**

STAGE 2C CROSS SECTIONS
SCALE: 1"=10' SHEET 114 OF 151 SHEETS STA. 1126+50.00 TO STA. 1127+00.00

F.A. RTE. 290	SECTION (22-1B-1B)	COUNTY DUPAGE	TOTAL SHEETS 402	SHEET NO. 365
CONTRACT NO. 62C24			ILLINOIS FED. AID PROJECT	

**EXISTING GROUND REPRESENTS
IMPROVEMENTS UP TO STAGE 2C**

DATE	BY
FINAL SURVEY	SURVEYED
NOTE BOOK	PLOTTED
NO.	AREAS CHECKED

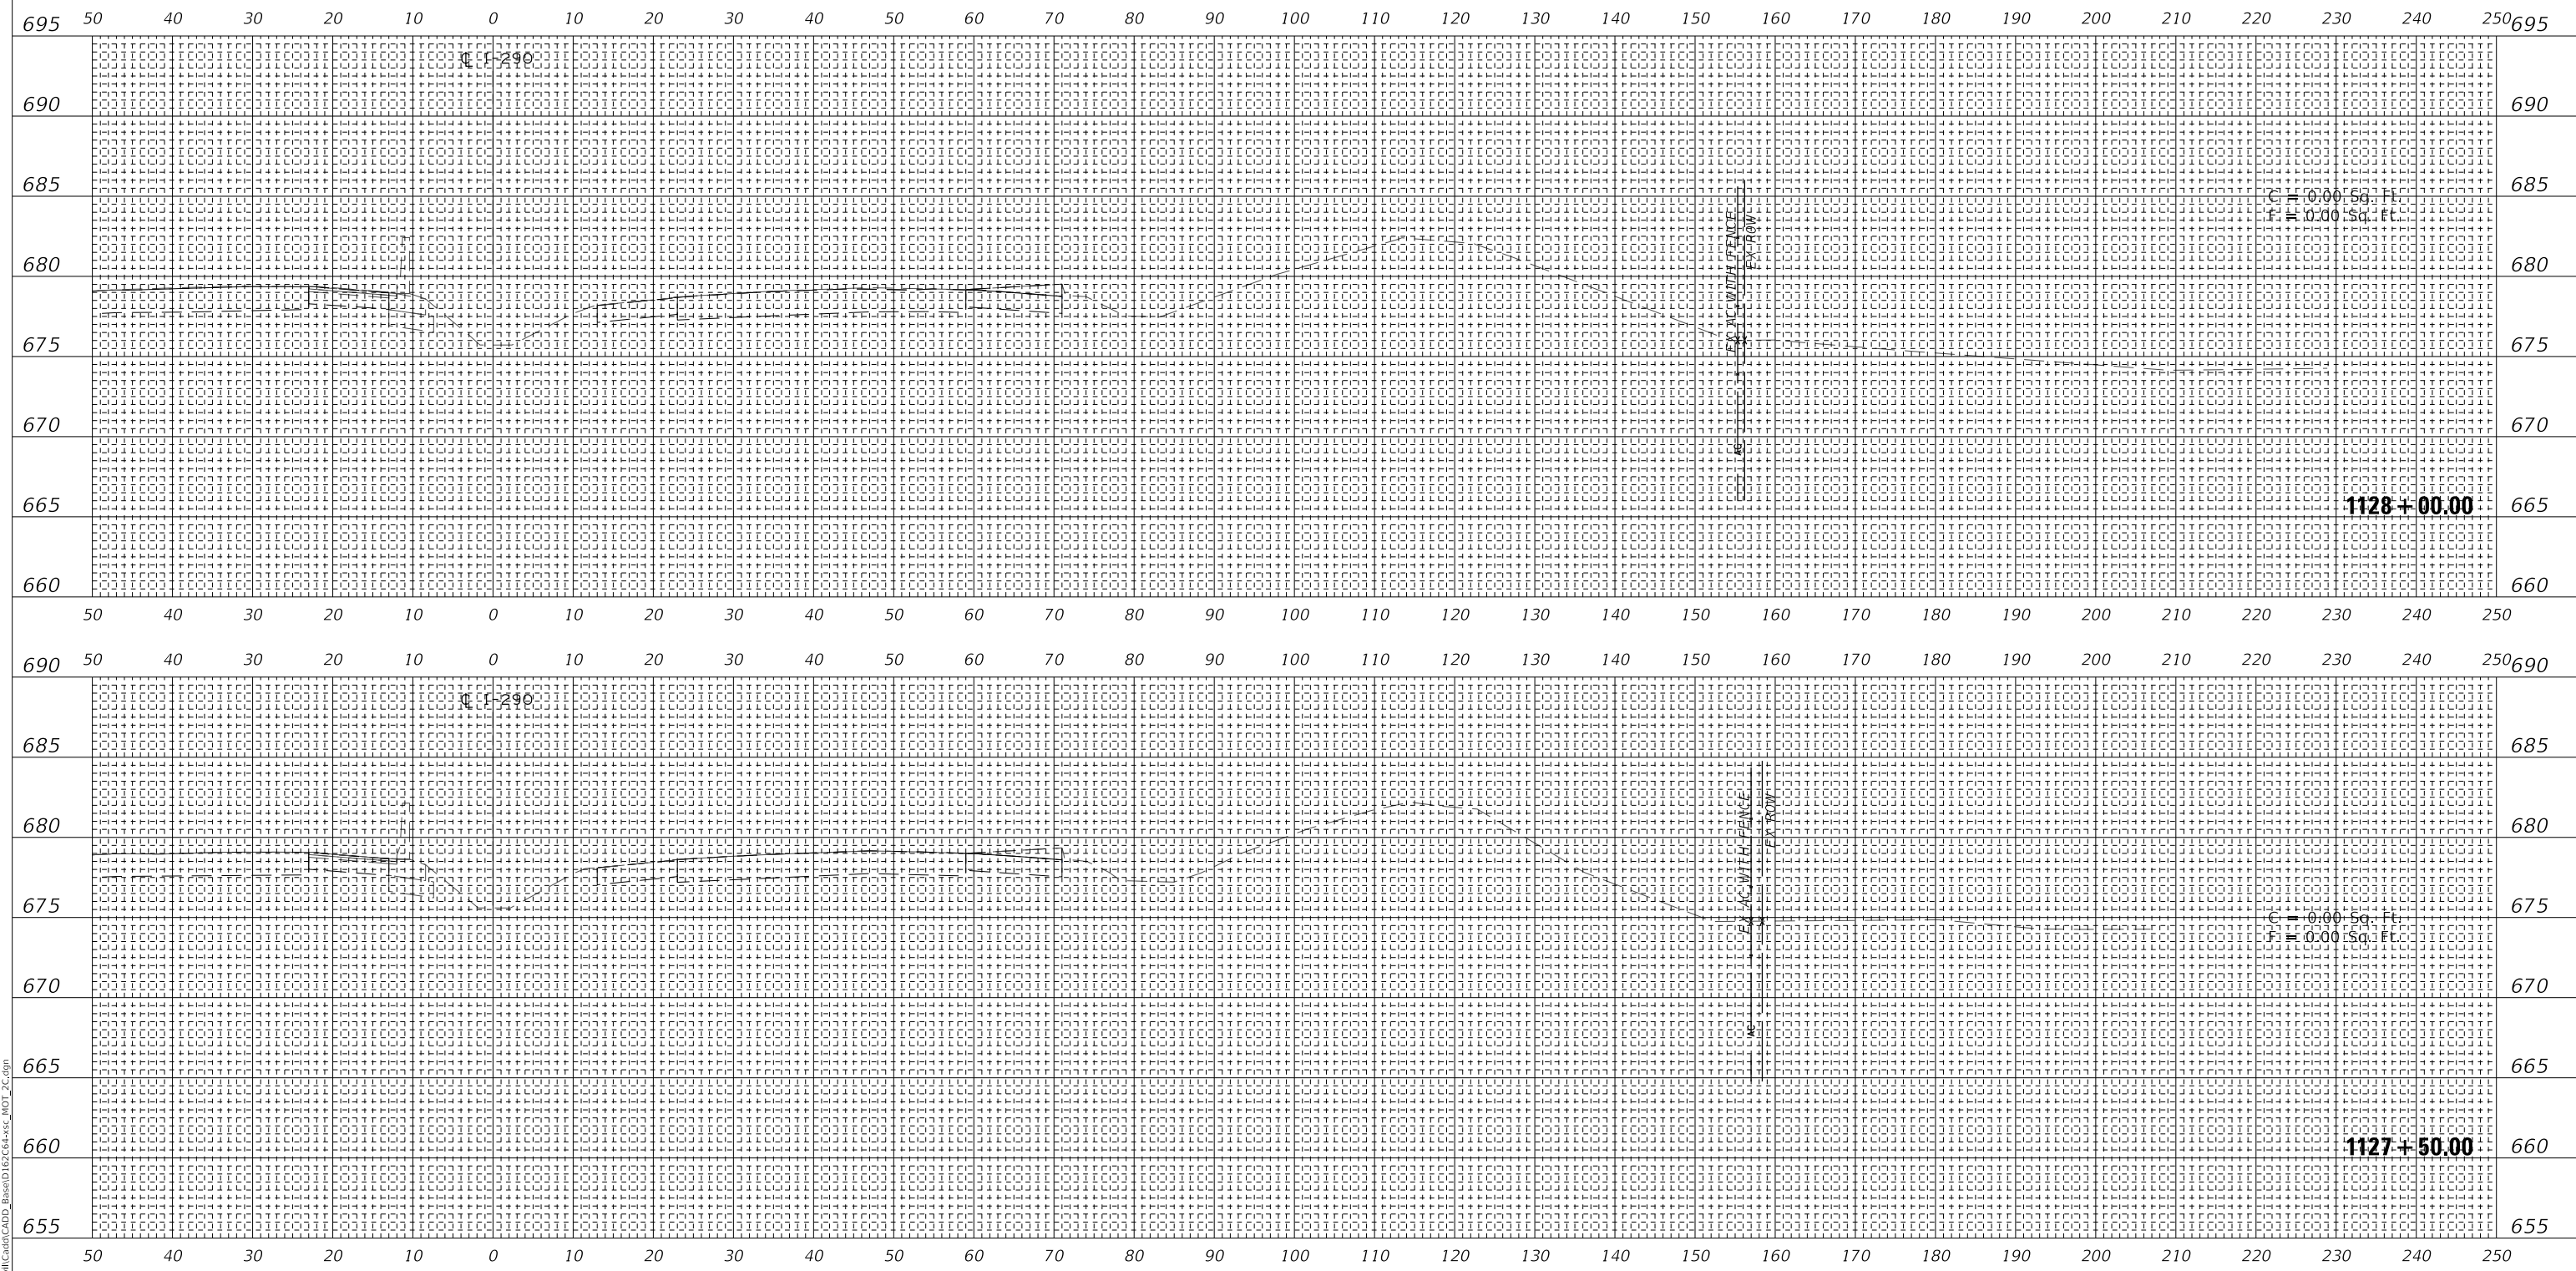

DATE	BY
ORIGINAL SURVEY	SURVEYED
NOTE BOOK	PLOTTED
NO.	AREAS CHECKED

MODEL: SHODELNAME5
FILE NAME: T:\16947AC\16947AC\CADD_Base\16947AC+35C_MOT_2C.dgn

wsp
WSP USA Inc.
30 N. LASALLE STREET
SUITE 4000
CHICAGO, IL 60602
TEL: (312) 782-8150
FAX: (312) 782-1684

USER NAME = ahmedmm	DESIGNED - MMA	REVISED -
PLOT SCALE = 1"=10'	DRAWN - MMA	REVISED -
PLOT DATE = 01/25/2018	CHECKED - RPH	REVISED -
	DATE - 01/25/2018	REVISED -

**STATE OF ILLINOIS
DEPARTMENT OF TRANSPORTATION**



STAGE 2C CROSS SECTIONS

SCALE: 1"=10' SHEET 115 OF 151 SHEETS STA. 1127+50.00 TO STA. 1128+00.00

F.A. RTE. 290	SECTION (22-1B-11B)	COUNTY DUPAGE	TOTAL SHEETS 402	SHEET NO. 366
CONTRACT NO. 62C24			ILLINOIS FED. AID PROJECT	

**EXISTING GROUND REPRESENTS
IMPROVEMENTS UP TO STAGE 2C**

DATE	
BY	
FINAL SURVEY	
SURVEYED	
PLOTTED	
TEMPLATE	
NOTE BOOK	
AREAS	
CHECKED	
NO.	

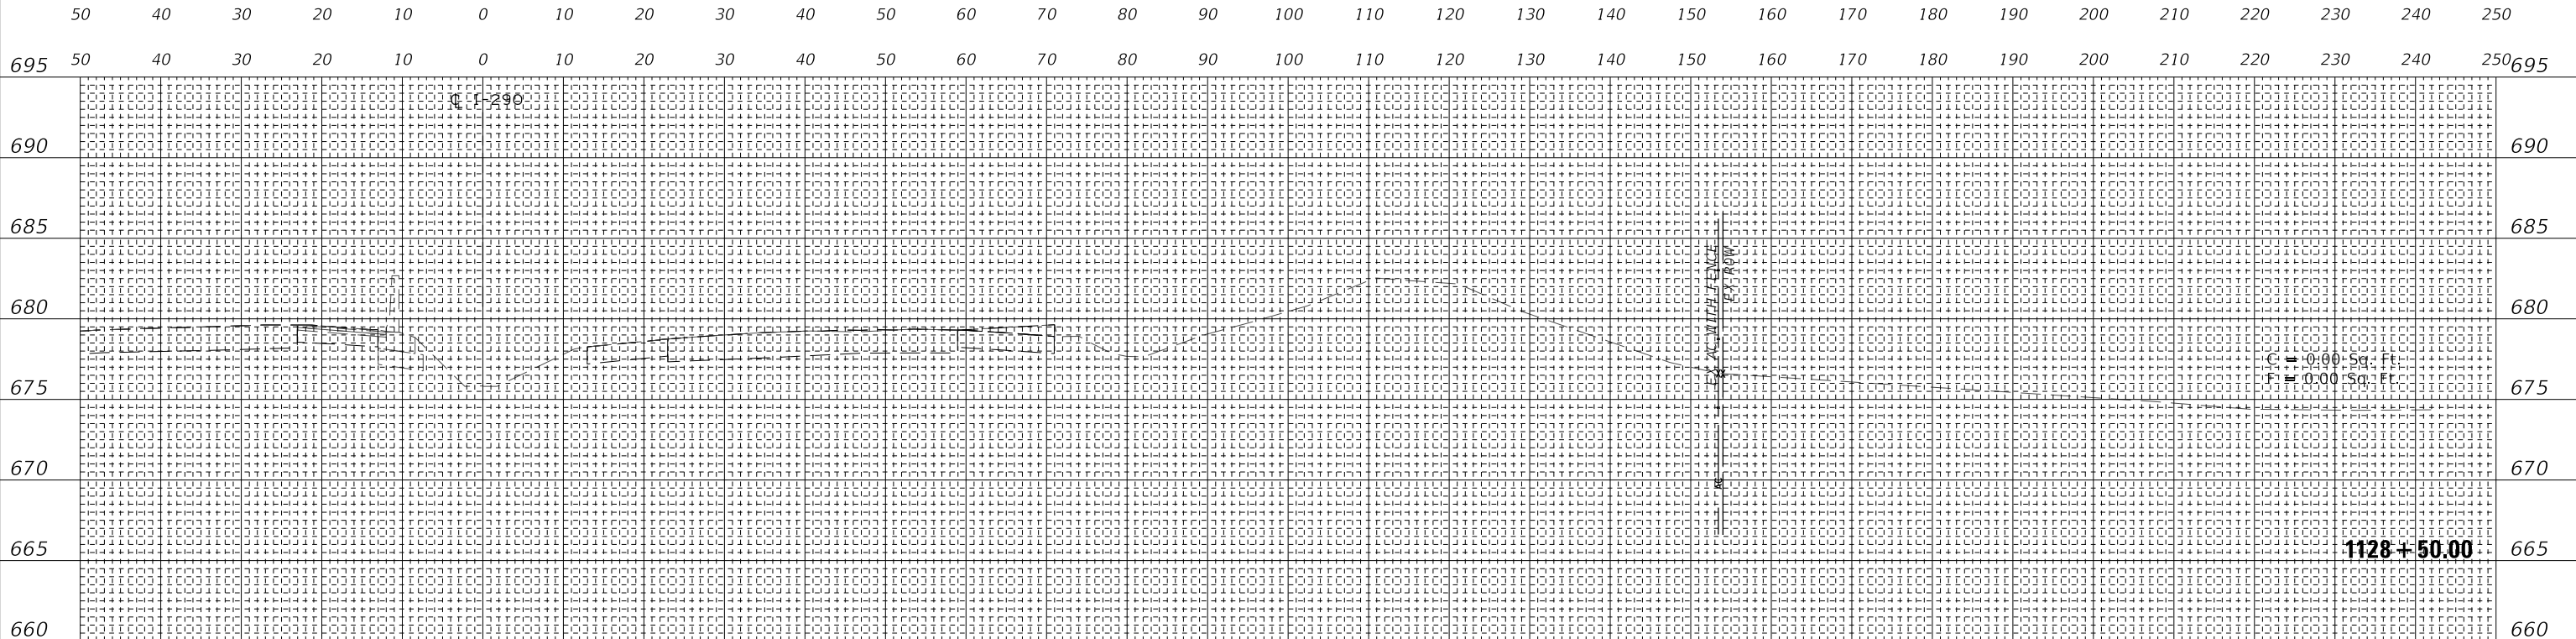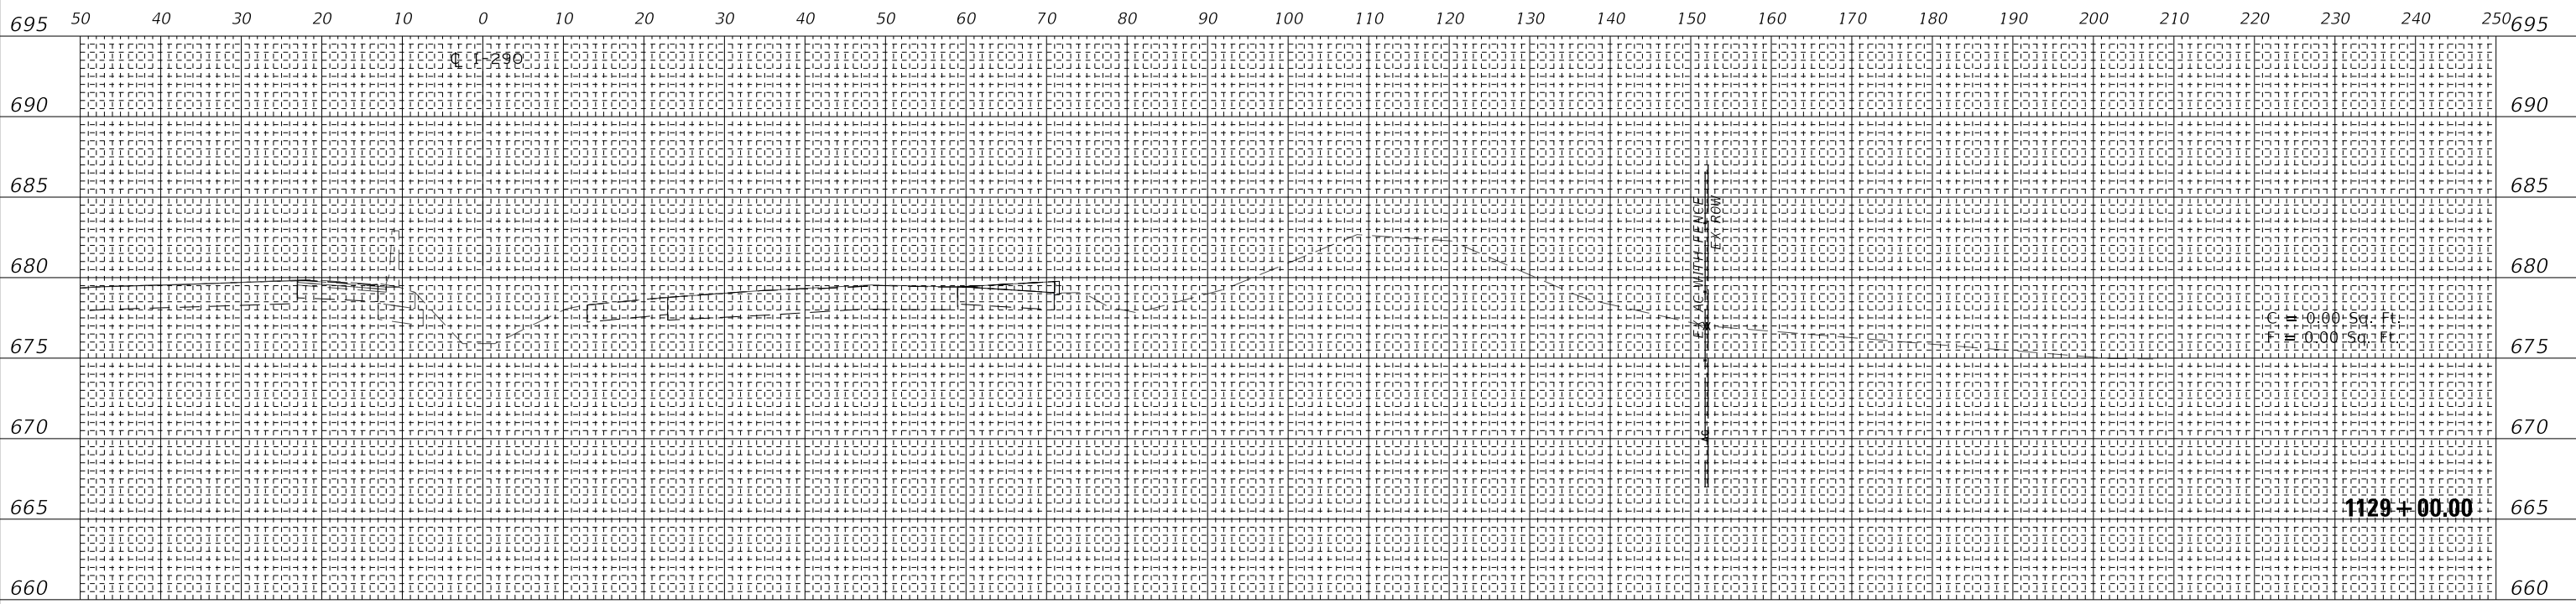

DATE	
BY	
ORIGINAL SURVEY	
SURVEYED	
PLOTTED	
TEMPLATE	
NOTE BOOK	
AREAS	
CHECKED	
NO.	

MODEL: SHODELNAME\$
FILE NAME: T:\18947AC\MI\CADD_Base\1128+50.00_1129+00.00

<p>WSP USA Inc. 30 N. LASALLE STREET SUITE 4000 CHICAGO, IL 60602 TEL: (312) 782-8190 FAX: (312) 782-1894</p>	USER NAME = ahmedmm	DESIGNED - MMA	REVISED -
	PLOT SCALE = 1"=10'	DRAWN - MMA	REVISED -
	PLOT DATE = 01/25/2018	CHECKED - RPH	REVISED -
		DATE - 01/25/2018	REVISED -

**STATE OF ILLINOIS
DEPARTMENT OF TRANSPORTATION**


STAGE 2C CROSS SECTIONS

SCALE: 1"=10' SHEET 116 OF 151 SHEETS STA. 1128+50.00 TO STA. 1129+00.00


F.A. RTE.	SECTION	COUNTY	TOTAL SHEETS	SHEET NO.
FAT 290	(22-1B-1B)	DUPAGE	402	367
CONTRACT NO. 62C24			ILLINOIS FED. AID PROJECT	

**EXISTING GROUND REPRESENTS
IMPROVEMENTS UP TO STAGE 2C**

DATE	BY	SURVEYED	PLOTTED
		NOTE BOOK	TEMPLATE
		AREAS CHECKED	AREAS CHECKED
		NO.	NO.

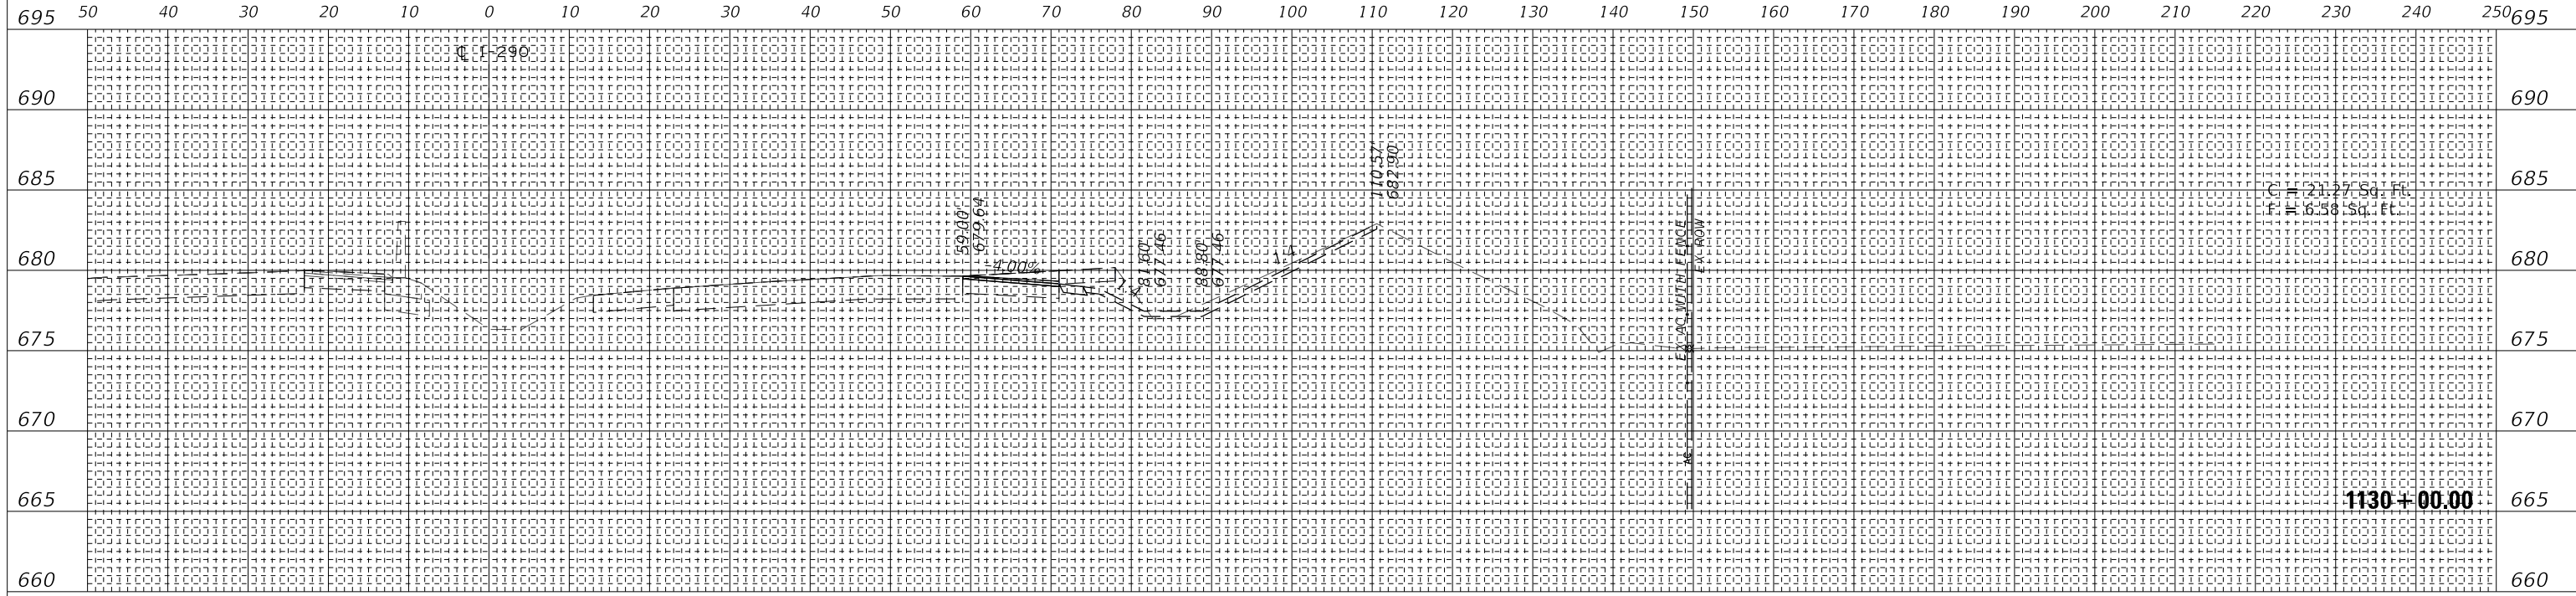

DATE	BY	SURVEYED	PLOTTED
		NOTE BOOK	TEMPLATE
		AREAS CHECKED	AREAS CHECKED
		NO.	NO.

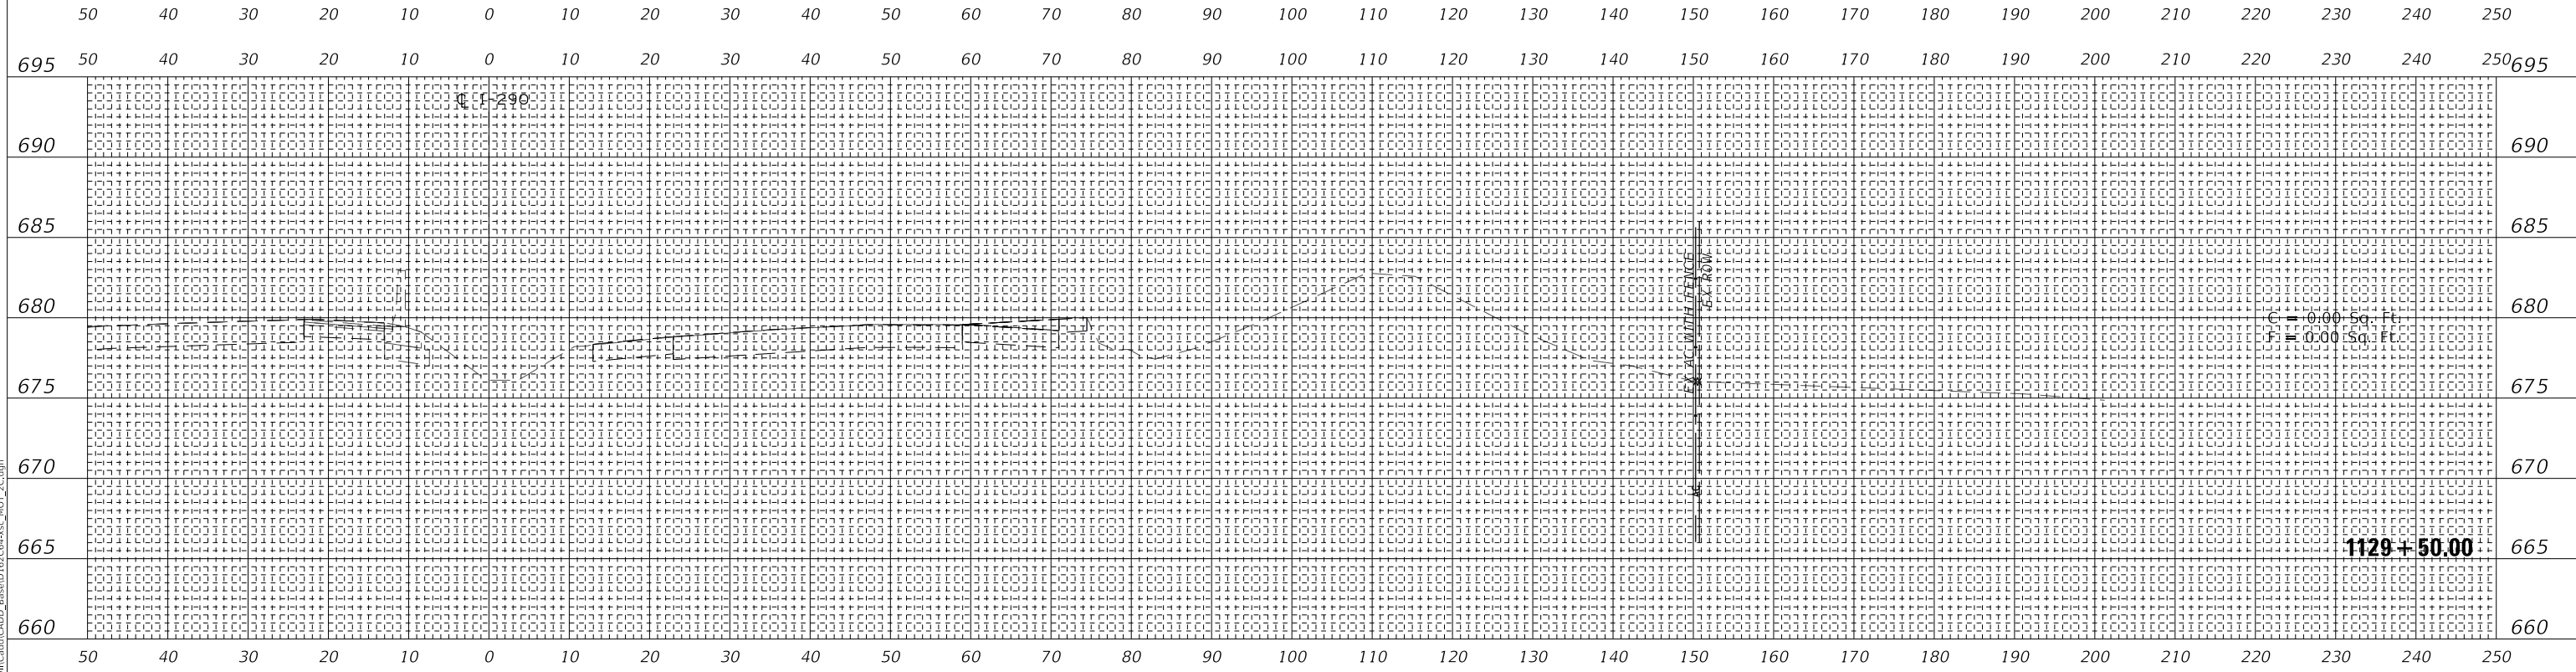

MODEL: SPODELMAMES
FILE NAME: T:\1897AC\1897AC\CADD_Base\1129+50+35C_MOT_2C.dgn

wsp
WSP USA Inc.
30 N. LASALLE STREET
SUITE 400
CHICAGO, IL 60602
TEL: (312) 782-8150
FAX: (312) 782-1884

USER NAME = ahmedmm	DESIGNED - MMA	REVISED -
PLOT SCALE = 1"=10'	DRAWN - MMA	REVISED -
PLOT DATE = 01/25/2018	CHECKED - RPH	REVISED -
	DATE - 01/25/2018	REVISED -

**STATE OF ILLINOIS
DEPARTMENT OF TRANSPORTATION**


STAGE 2C CROSS SECTIONS

SCALE: 1"=10' SHEET 117 OF 151 SHEETS STA. 1129+50.00 TO STA. 1130+00.00


F.A. RTE. 290	SECTION (22-1B-11B)	COUNTY DUPAGE	TOTAL SHEETS 402	SHEET NO. 368
CONTRACT NO. 62C24			ILLINOIS FED. AID PROJECT	

EXISTING GROUND REPRESENTS IMPROVEMENTS UP TO STAGE 2C

DATE	BY
FINAL SURVEY NO.	SURVEYED PLOTTED AREAS CHECKED
NO.	AREAS CHECKED

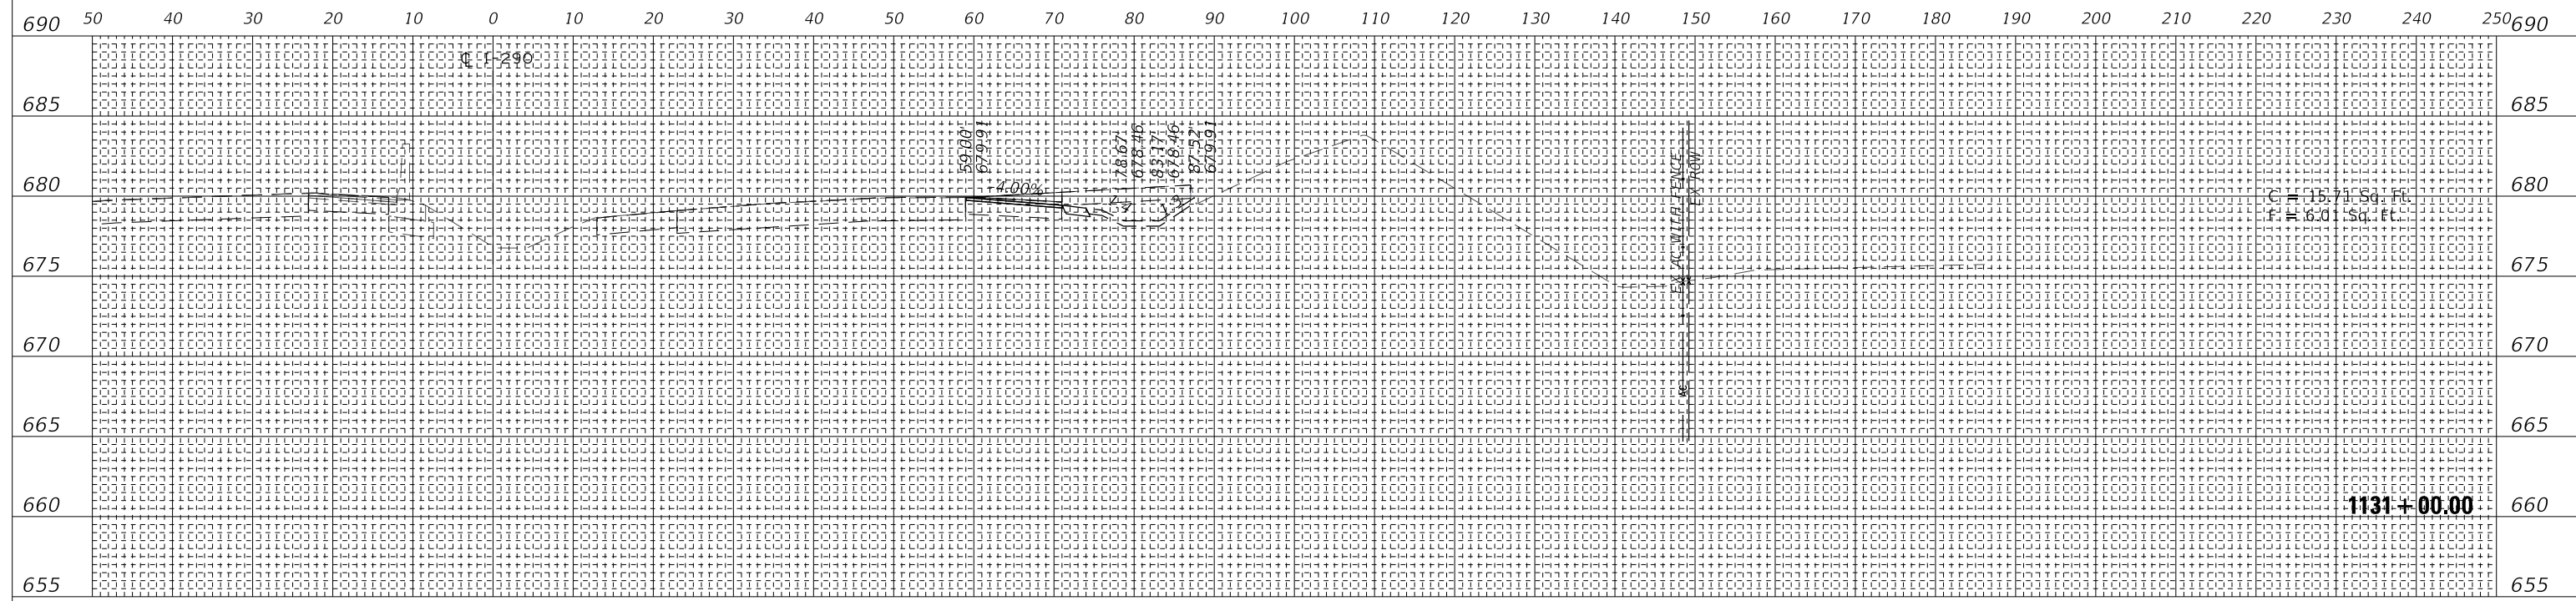

DATE	BY
ORIGINAL SURVEY NO.	SURVEYED PLOTTED AREAS CHECKED
NO.	AREAS CHECKED

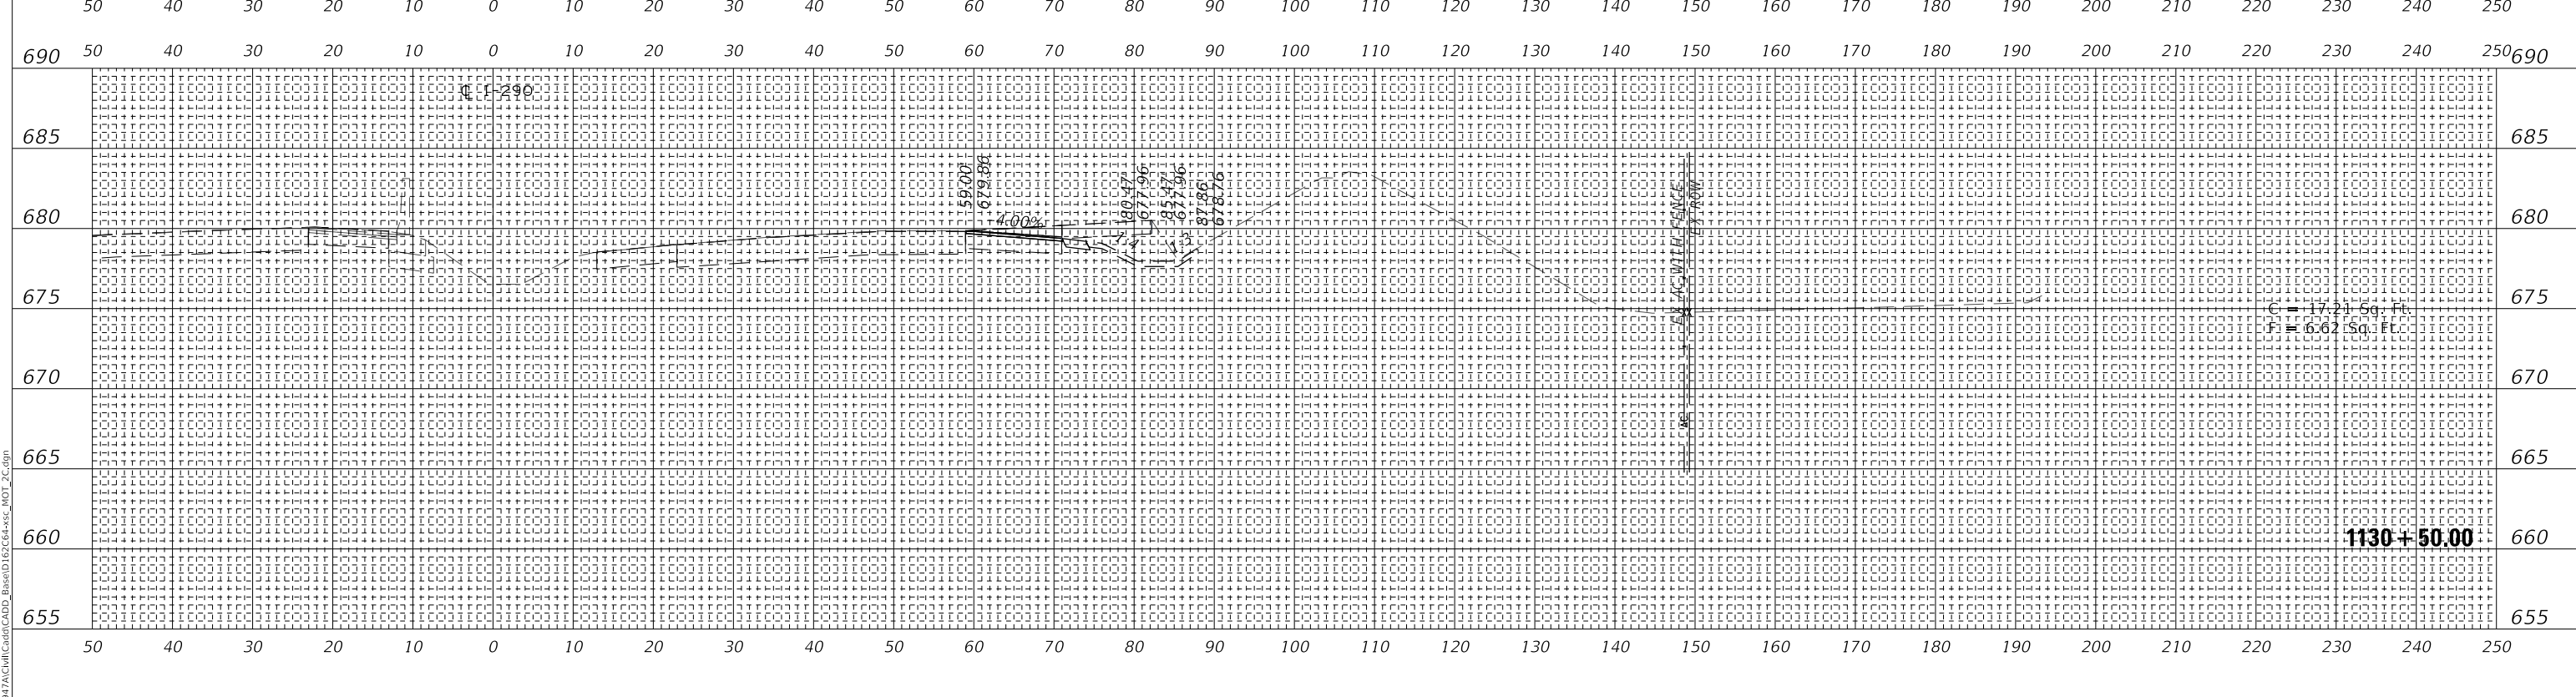

MODEL: SHODELNAME\$
FILE NAME: T:\15947AC\15947AC\CADD_Base\1130+50.00-1131+00.00



WSP USA Inc.
30 N. LASALLE STREET
SUITE 4000
CHICAGO, IL 60602
TEL: (312) 782-8180
FAX: (312) 782-1884

USER NAME = ahmedmm	DESIGNED - MMA	REVISED -
PLOT SCALE = 1"=10'	DRAWN - MMA	REVISED -
PLOT DATE = 01/25/2018	CHECKED - RPH	REVISED -
	DATE - 01/25/2018	REVISED -

**STATE OF ILLINOIS
DEPARTMENT OF TRANSPORTATION**


STAGE 2C CROSS SECTIONS

SCALE: 1"=10' SHEET 118 OF 151 SHEETS STA. 1130+50.00 TO STA. 1131+00.00


F.A. RTE. FAI 290	SECTION (22-1B-11B)	COUNTY DUPAGE	TOTAL SHEETS 402	SHEET NO. 369
ILLINOIS FED. AID PROJECT			CONTRACT NO. 62C24	

EXISTING GROUND REPRESENTS IMPROVEMENTS UP TO STAGE 2C

DATE	BY
FINAL SURVEY	SURVEYED
NOTE BOOK	PLOTTED
NO.	TEMPLATE
	AREAS
	CHECKED

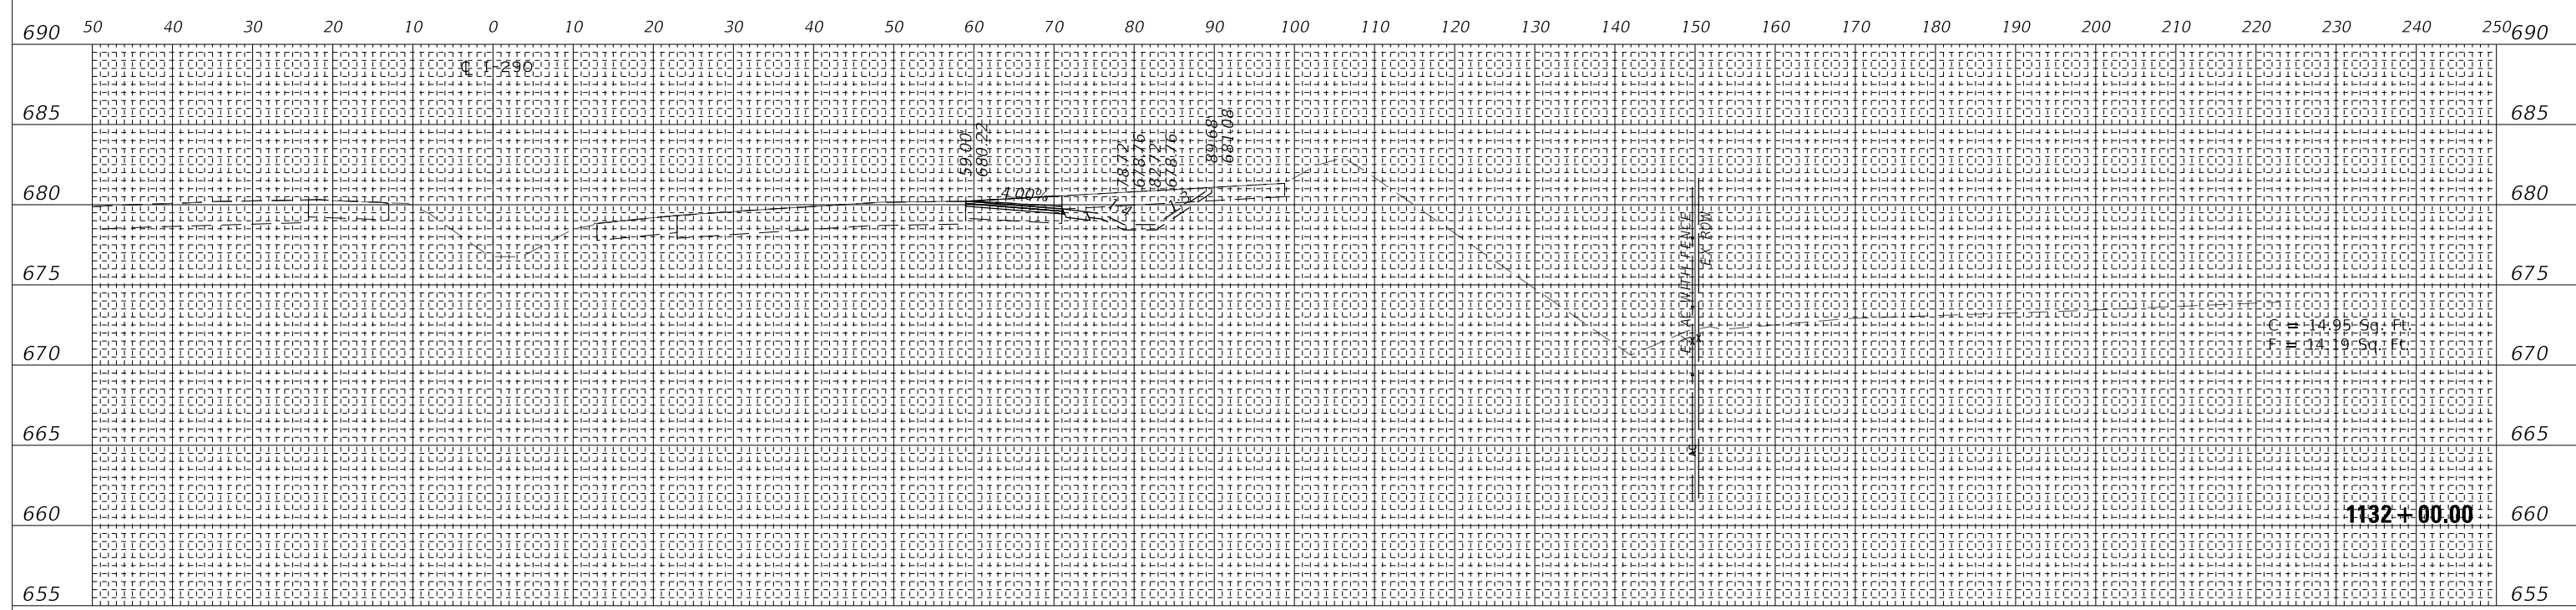

DATE	BY
ORIGINAL SURVEY	SURVEYED
NOTE BOOK	PLOTTED
NO.	TEMPLATE
	AREAS
	CHECKED

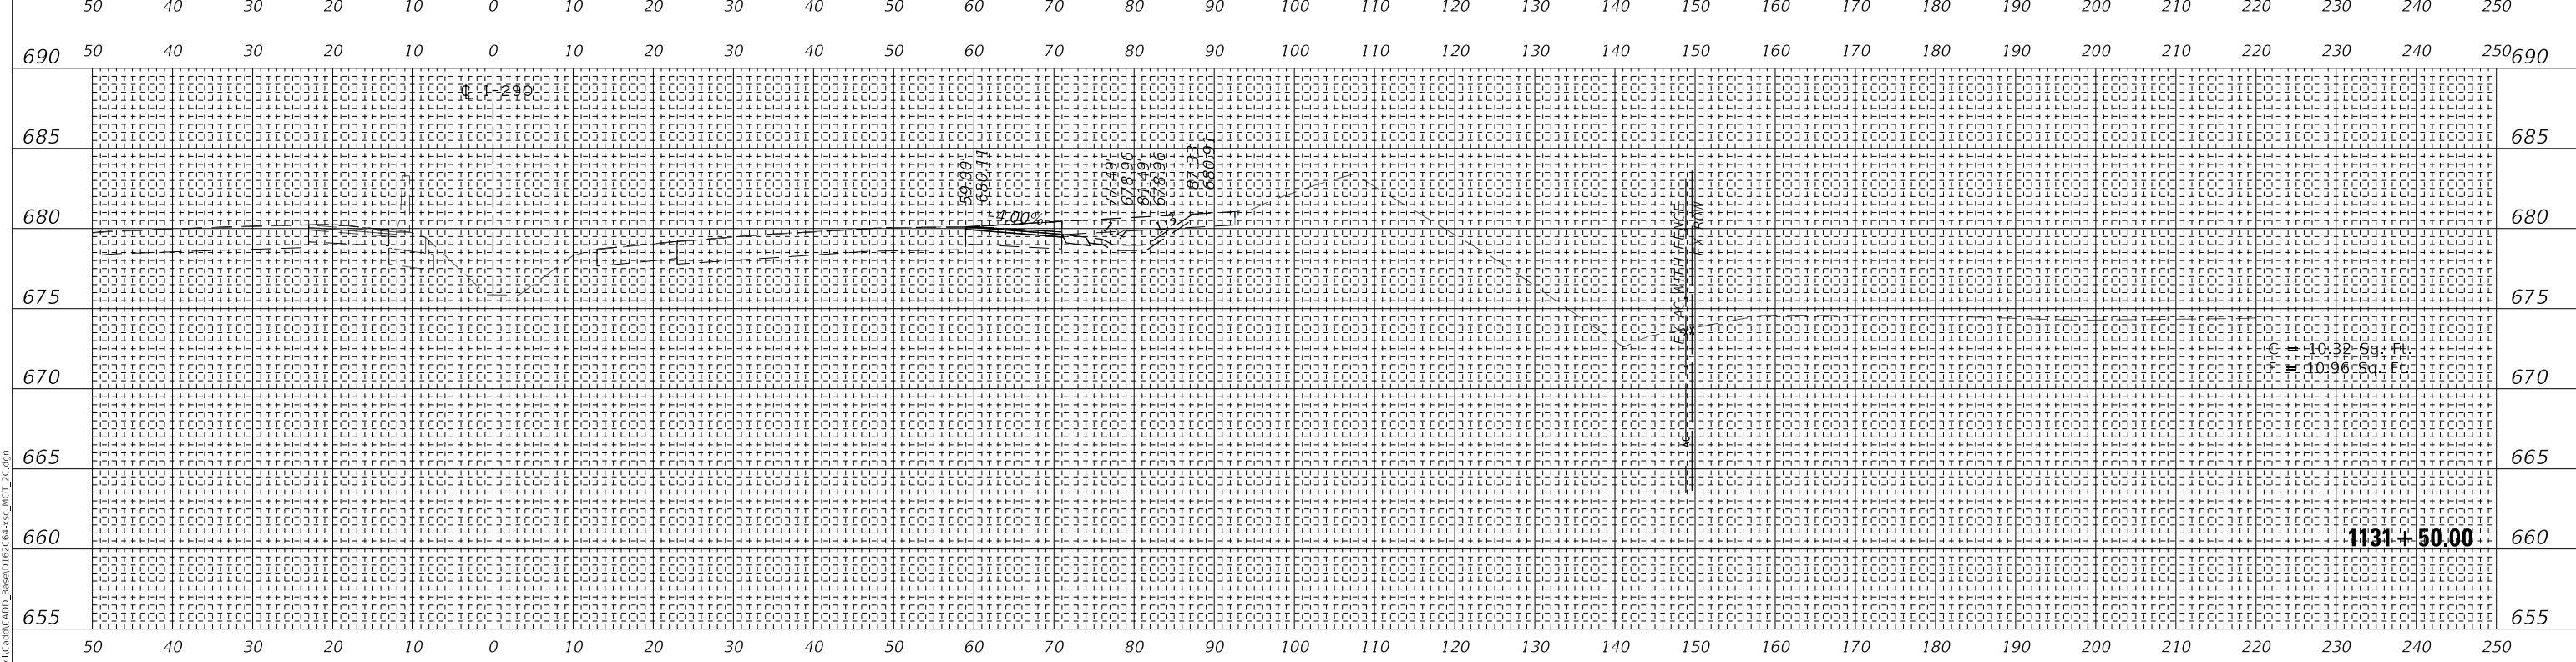

MODEL: SPODELNAME5
FILE NAME: T:\15947AC\MI\CADD\CADD_Base\1132C04+50c_MOT_2C.dgn



USER NAME = ahmedmm	DESIGNED - MMA	REVISED -
PLOT SCALE = 1"=10'	DRAWN - MMA	REVISED -
PLOT DATE = 01/25/2018	CHECKED - RPH	REVISED -
	DATE - 01/25/2018	REVISED -

**STATE OF ILLINOIS
DEPARTMENT OF TRANSPORTATION**


STAGE 2C CROSS SECTIONS

SCALE: 1"=10' SHEET 119 OF 151 SHEETS STA. 1131+50.00 TO STA. 1132+00.00


F.A. RTE. 290	SECTION (22-1B-1B)	COUNTY DUPAGE	TOTAL SHEETS 402	SHEET NO. 370
ILLINOIS FED. AID PROJECT			CONTRACT NO. 62C24	

**EXISTING GROUND REPRESENTS
IMPROVEMENTS UP TO STAGE 2C**

DATE	
BY	
FINAL SURVEY NO.	
SURVEYED PLOTTED AREAS CHECKED	
NOTE BOOK	
TEMPLATE	
AREAS CHECKED	

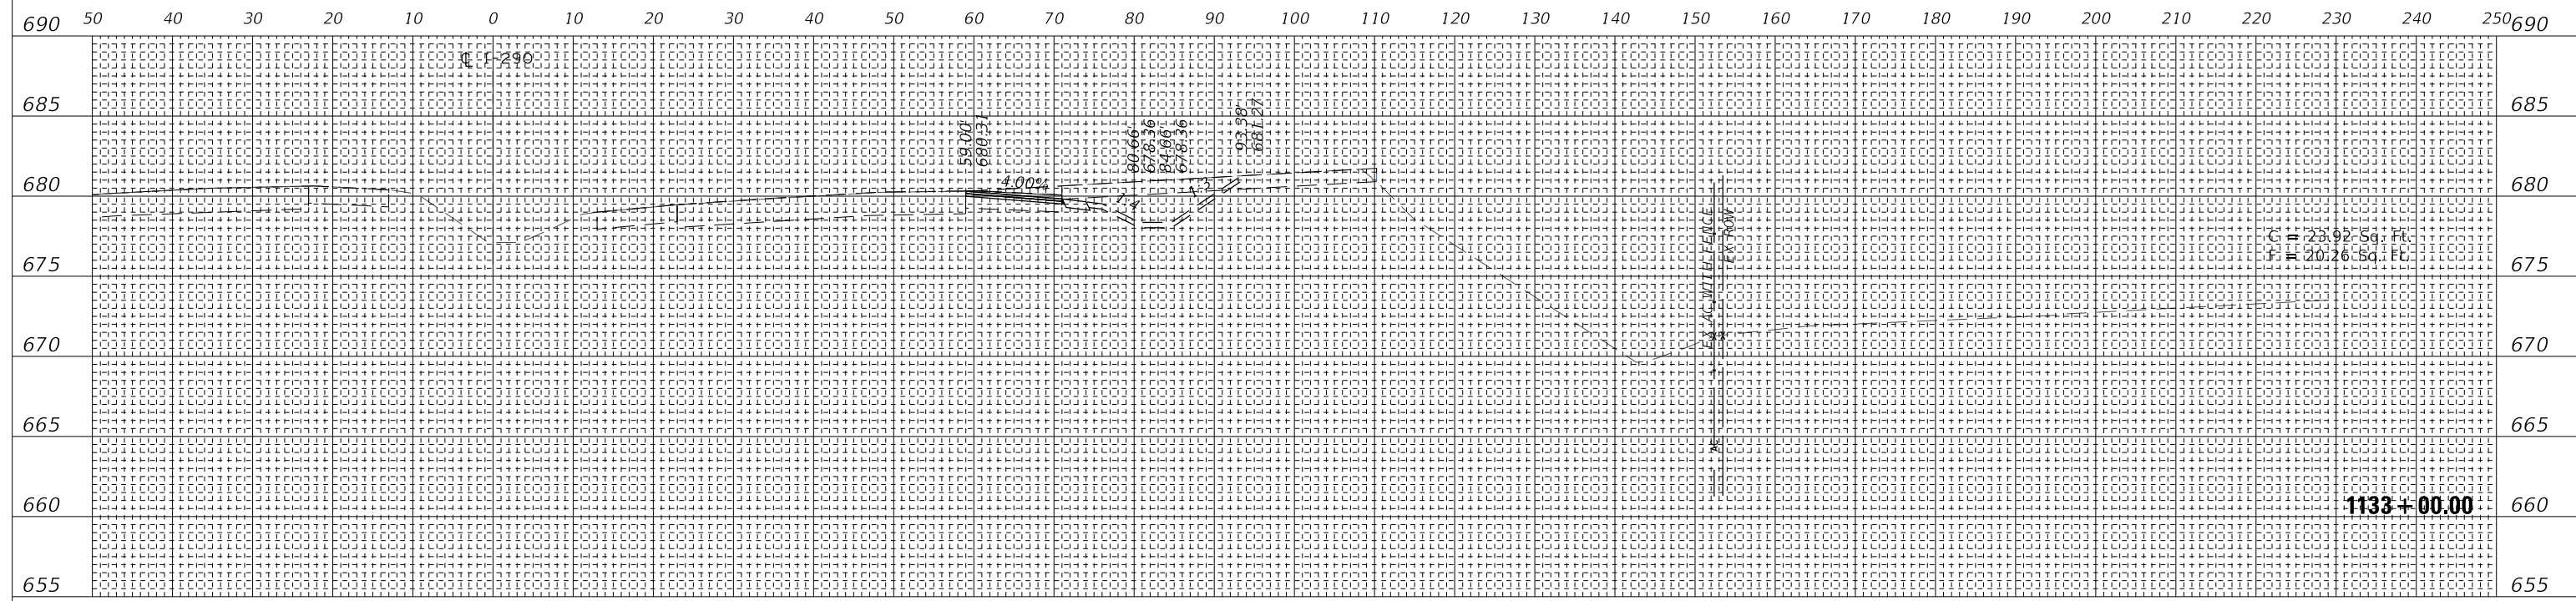

DATE	
BY	
ORIGINAL SURVEY NO.	
SURVEYED PLOTTED AREAS CHECKED	
NOTE BOOK	
TEMPLATE	
AREAS CHECKED	

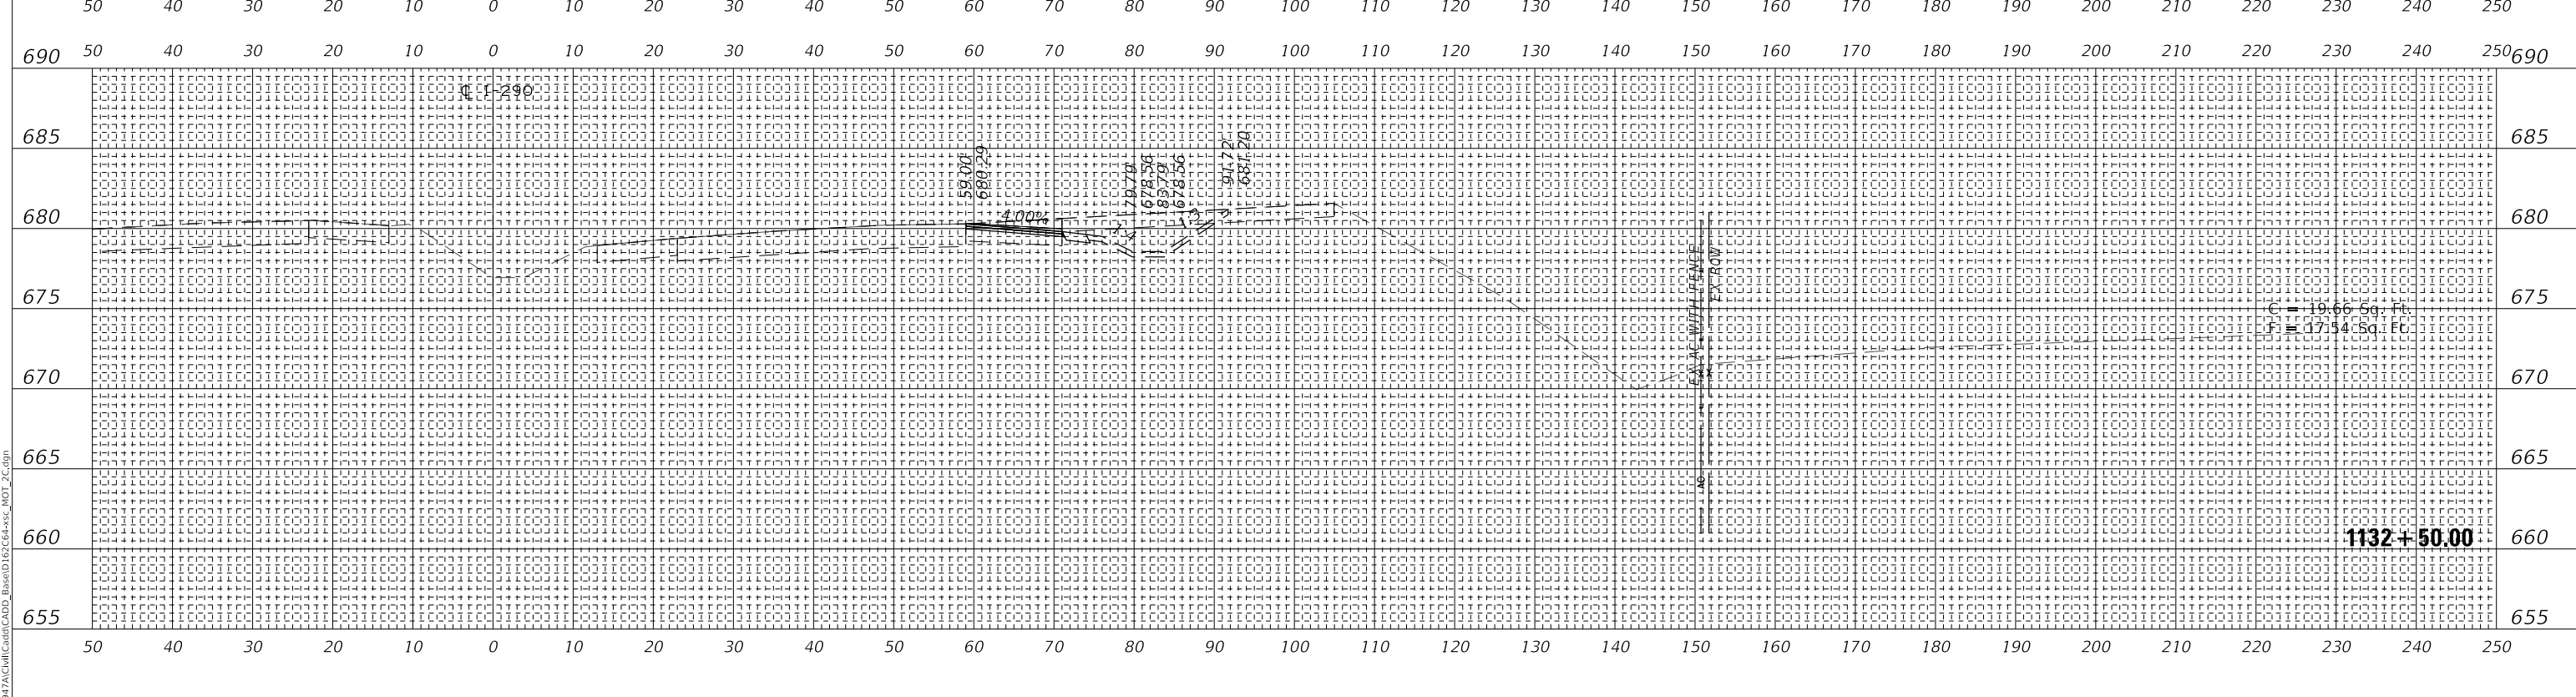


MODEL: SHODELNAME\$
FILE NAME: T:\1597AC\MI\CADD_Base\1132C4+50_10T_2C.dgn

<p>WSP USA Inc. 30 N. LASALLE STREET SUITE 400 CHICAGO, IL 60602 TEL: (312) 782-8150 FAX: (312) 782-1884</p>	USER NAME = ahmedmm	DESIGNED - MMA	REVISED -	<p>STATE OF ILLINOIS DEPARTMENT OF TRANSPORTATION</p> <p>STAGE 2C CROSS SECTIONS</p> <p>SCALE: 1"=10'</p> <p>SHEET 120 OF 151 SHEETS</p> <p>STA. 1132+50.00 TO STA. 1133+00.00</p>	F.A. RTE. 290	SECTION (22-1B-11B)	COUNTY DUPAGE	TOTAL SHEETS 402	SHEET NO. 371
	PLOT SCALE = 1"=10'	CHECKED - RPH	REVISED -		CONTRACT NO. 62C24	ILLINOIS	FED. AID PROJECT		
	PLOT DATE = 01/25/2018	DATE - 01/25/2018	REVISED -						


**EXISTING GROUND REPRESENTS
IMPROVEMENTS UP TO STAGE 2C**

DATE	BY
FINAL SURVEY	SURVEYED
NOTE BOOK	PLOTTED
NO.	AREAS CHECKED

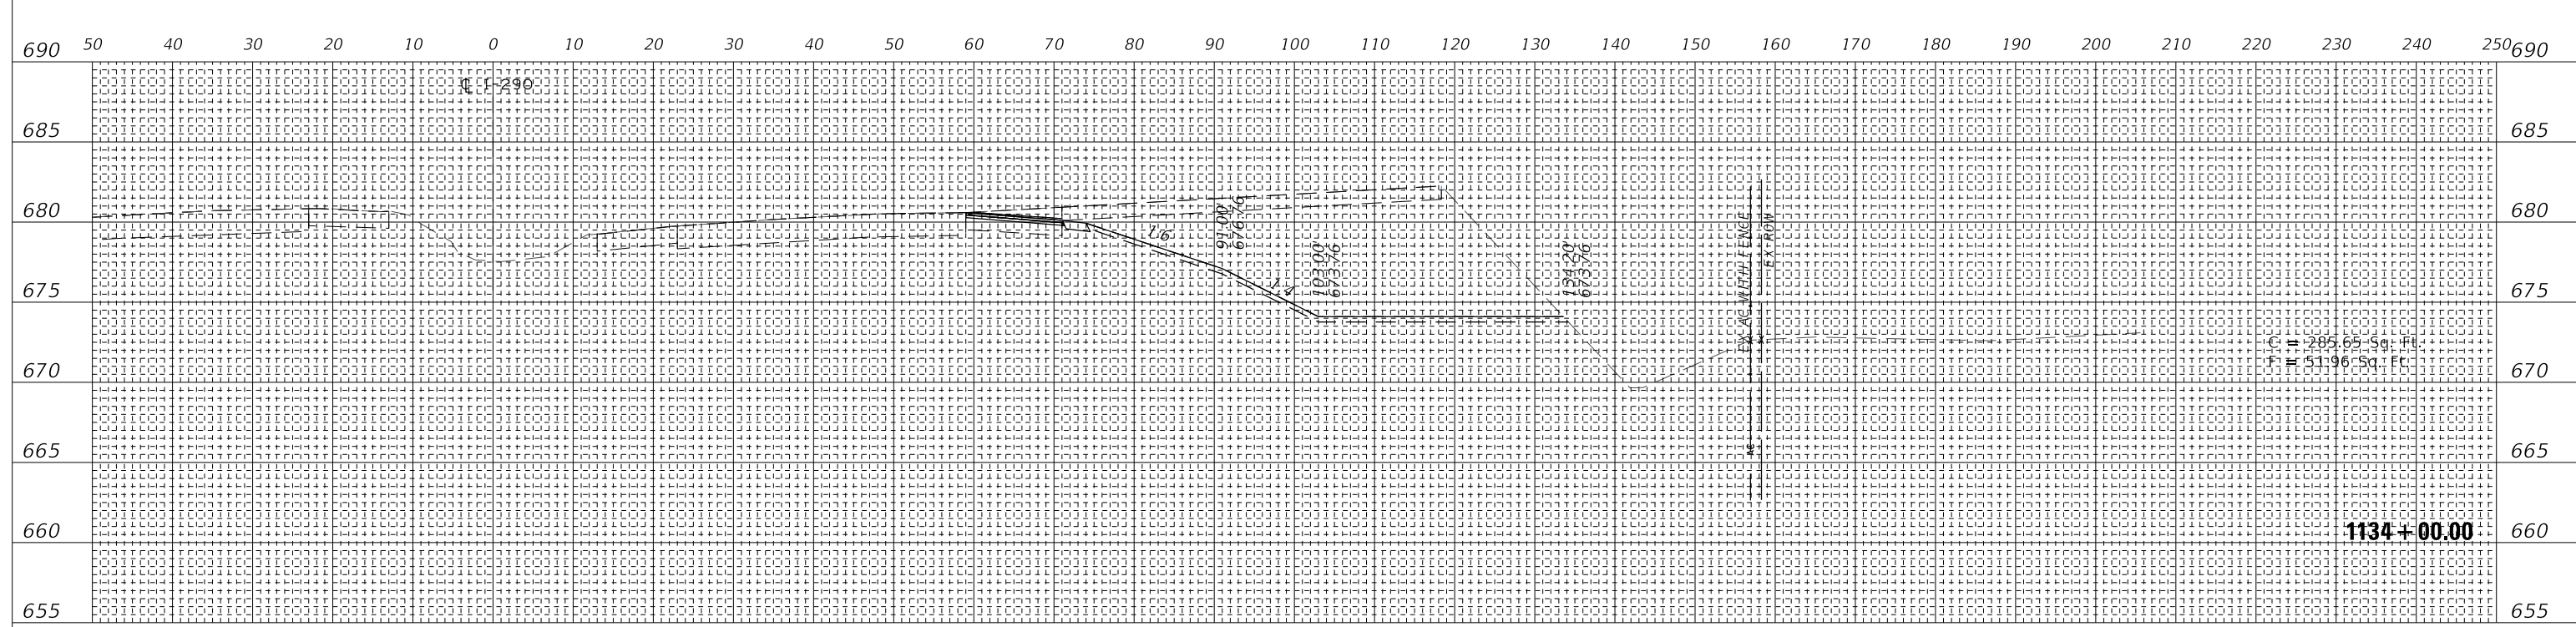

C = 285.65 Sq. Ft.
F = 51.96 Sq. Ft.

DATE	BY
ORIGINAL SURVEY	SURVEYED
NOTE BOOK	PLOTTED
NO.	AREAS CHECKED

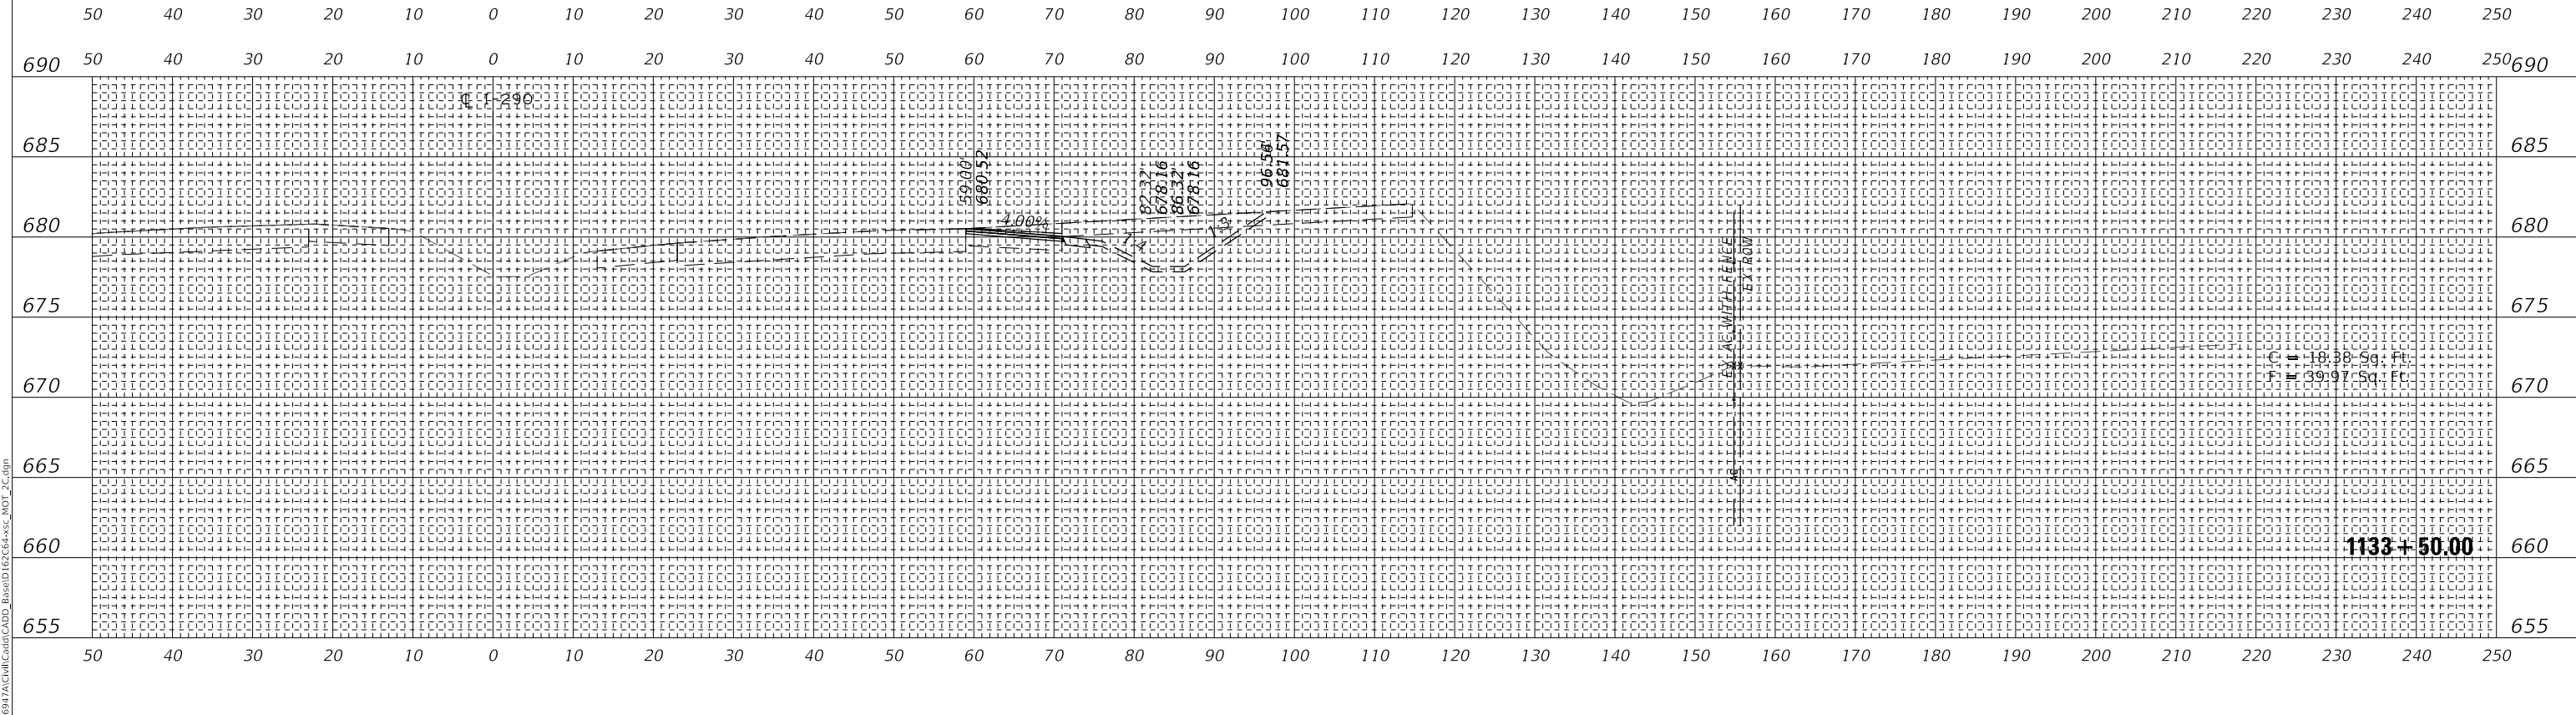

C = 18.88 Sq. Ft.
F = 29.97 Sq. Ft.



USER NAME = ahmedmm	DESIGNED - MMA	REVISED -
PLOT SCALE = 1"=10'	DRAWN - MMA	REVISED -
PLOT DATE = 01/25/2018	CHECKED - RPH	REVISED -
	DATE - 01/25/2018	REVISED -



**STATE OF ILLINOIS
DEPARTMENT OF TRANSPORTATION**

STAGE 2C CROSS SECTIONS

SCALE: 1"=10' SHEET 121 OF 151 SHEETS STA. 1133+50.00 TO STA. 1134+00.00

F.A. RTE. 290	SECTION (22-1B-1B)	COUNTY DUPAGE	TOTAL SHEETS 402	SHEET NO. 372
ILLINOIS FED. AID PROJECT			CONTRACT NO. 62C24	

**EXISTING GROUND REPRESENTS
IMPROVEMENTS UP TO STAGE 2C**

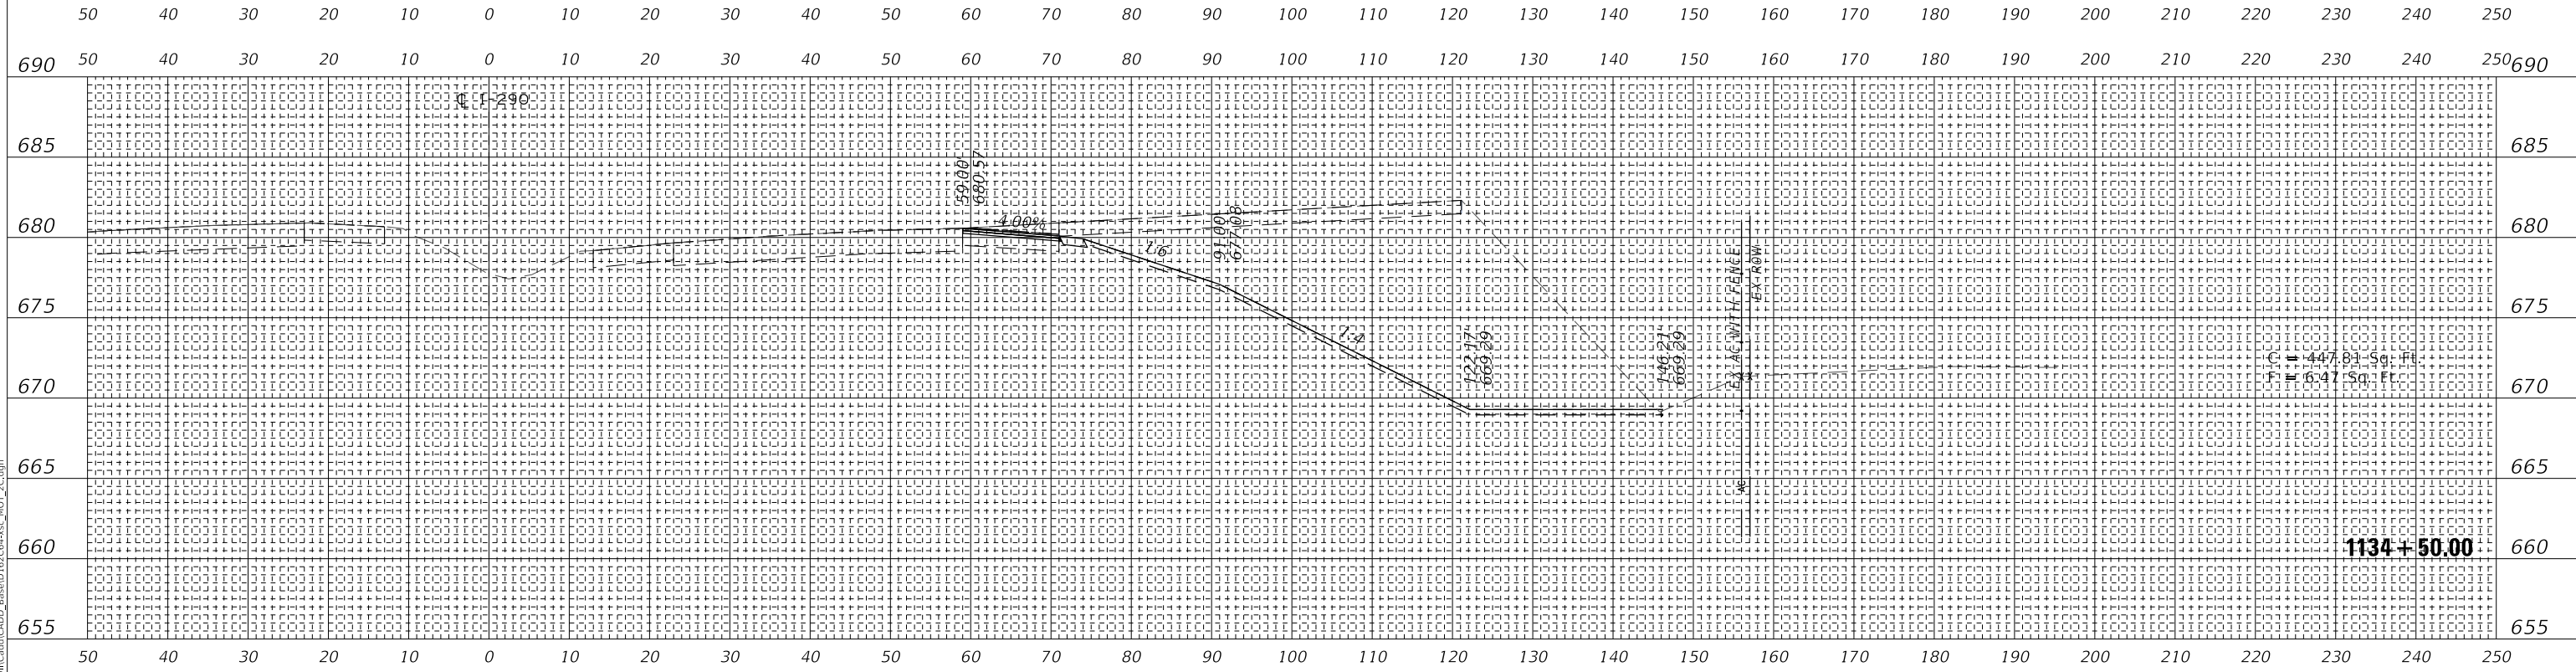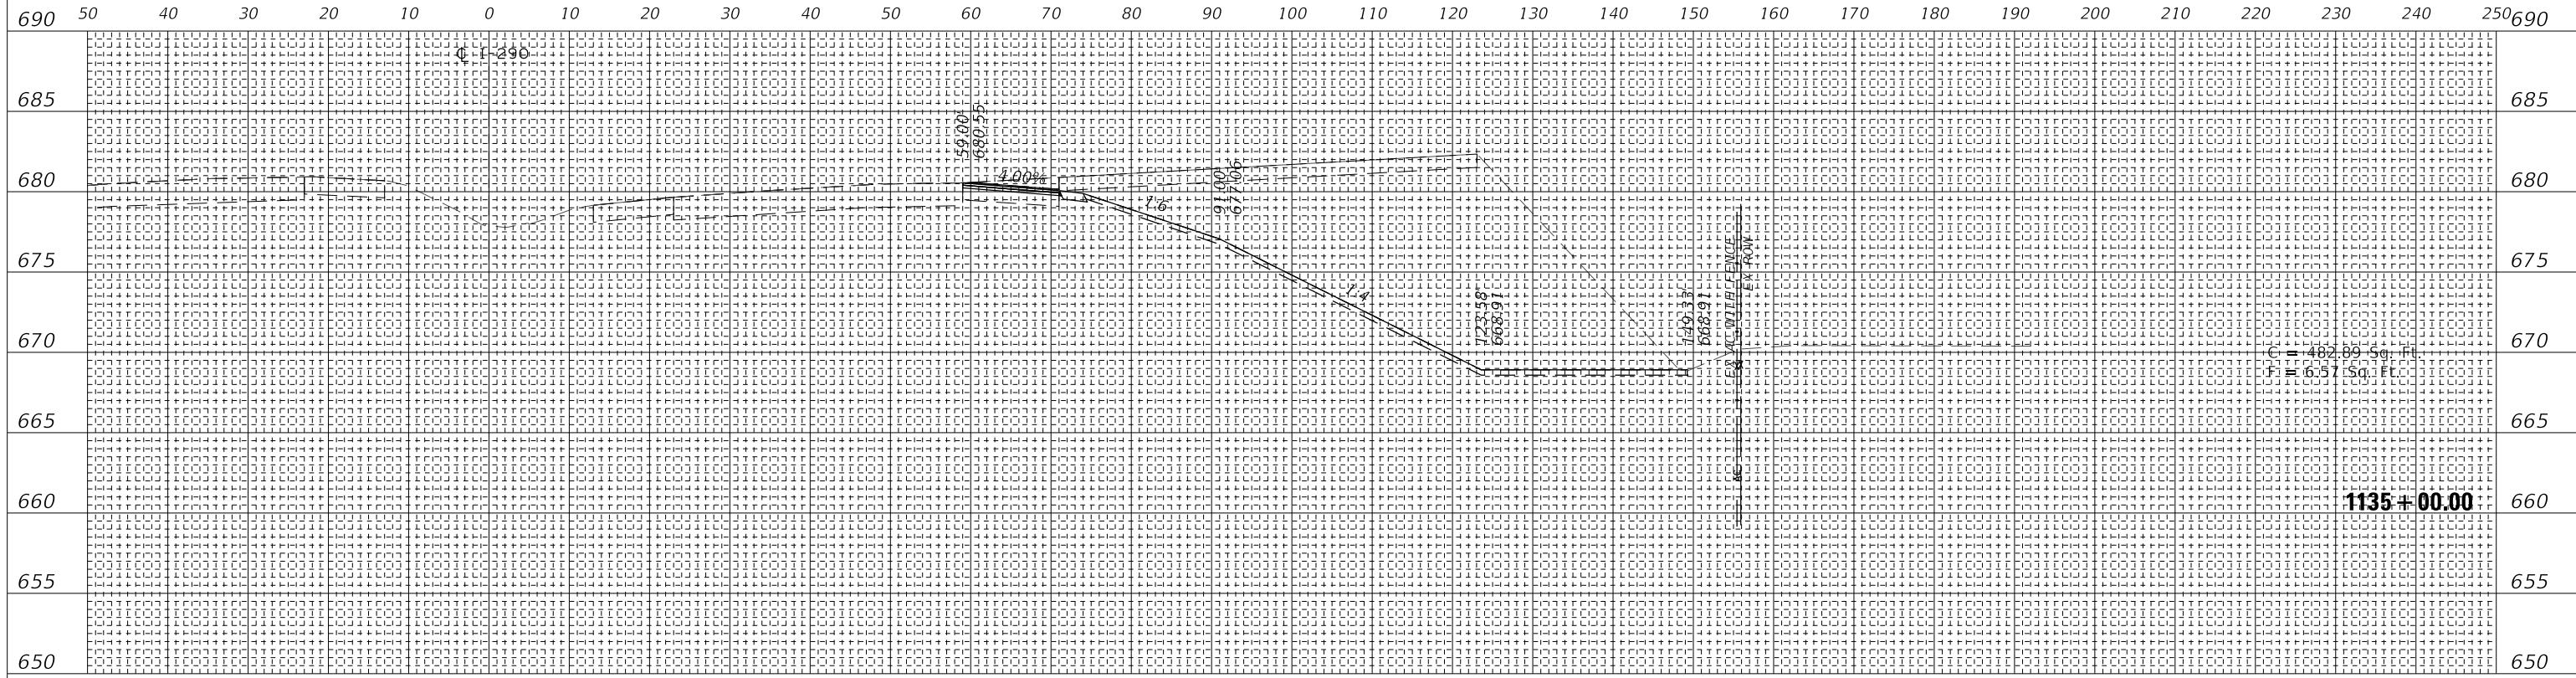


DATE	
BY	
FINAL SURVEY	SURVEYED
NOTE BOOK	PLOTTED
NO.	AREAS CHECKED

DATE	
BY	
ORIGINAL SURVEY	SURVEYED
NOTE BOOK	PLOTTED
NO.	AREAS CHECKED

MODEL: SHODELNAME\$
 FILE NAME: T:\1697AC\1697AC\CADD_Base\1134+50.00_MOT_2C.dgn

**EXISTING GROUND REPRESENTS
IMPROVEMENTS UP TO STAGE 2C**

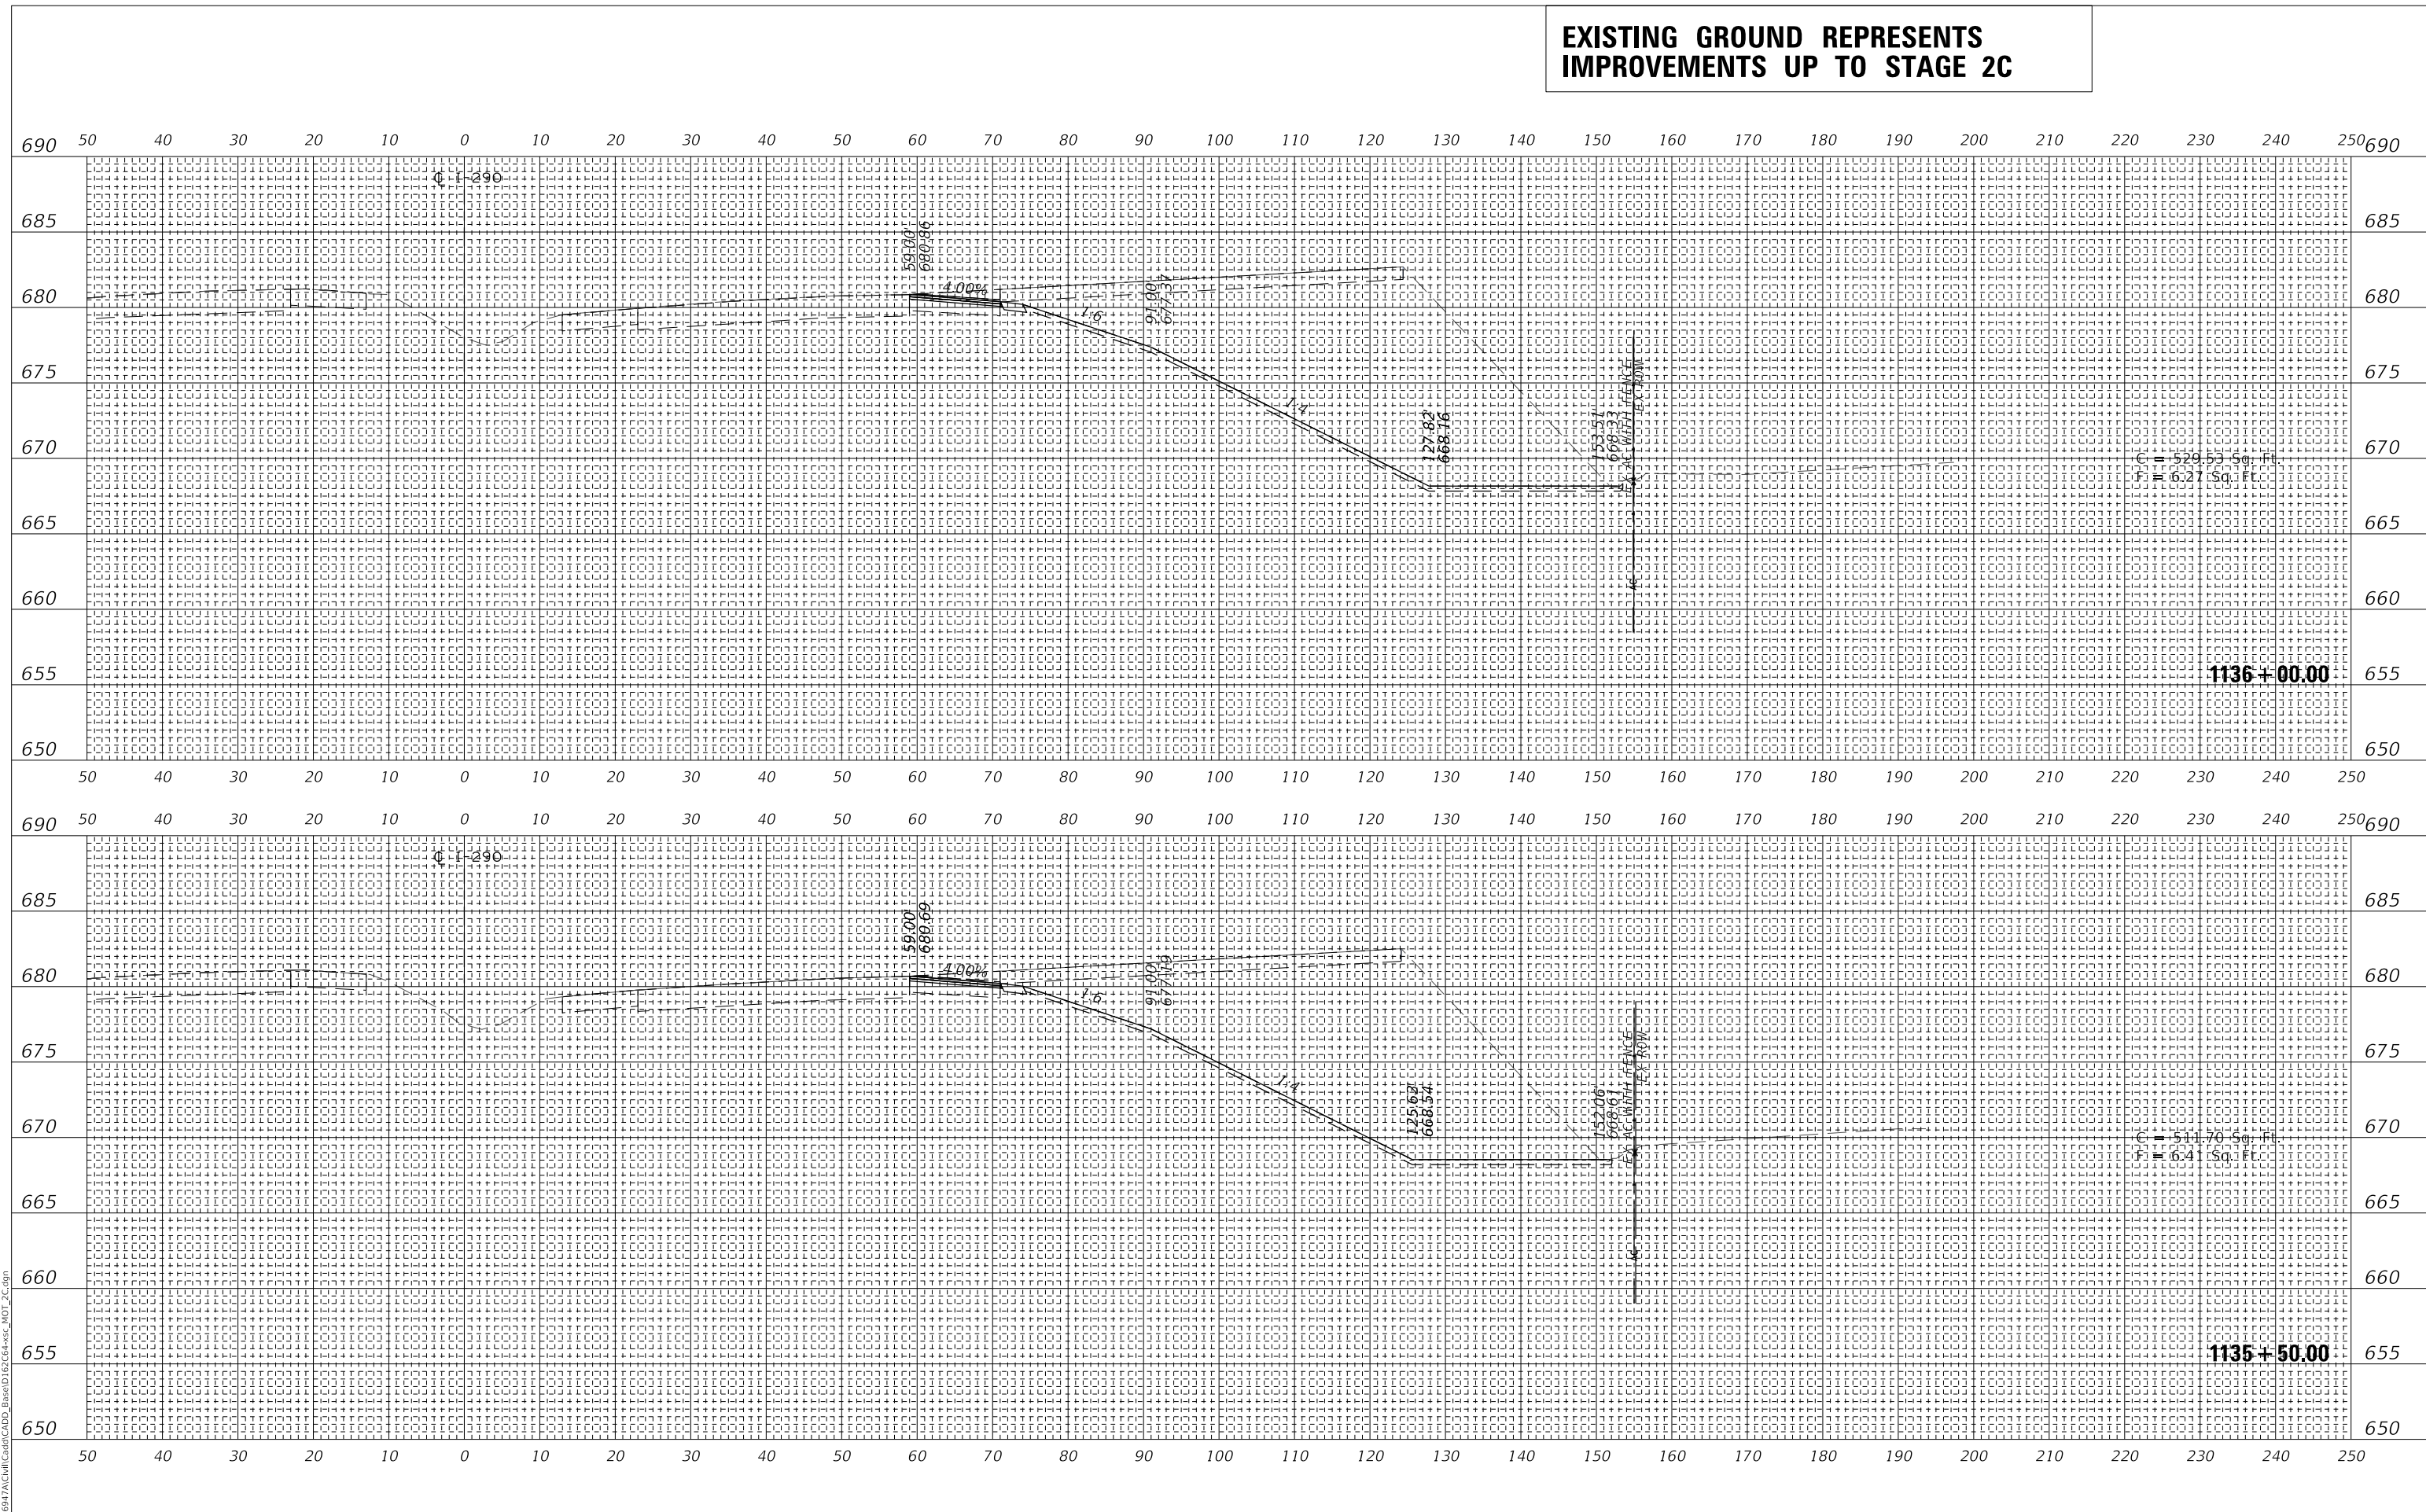

FINAL SURVEY	SURVEYED	DATE
NOTE BOOK	PLOTTED	
NO.	TEMPLATE	
	AREAS CHECKED	

ORIGINAL SURVEY	SURVEYED	DATE
NOTE BOOK	PLOTTED	
NO.	TEMPLATE	
	AREAS CHECKED	

MODEL: SHODELNAME\$
FILE NAME: T:\1697AC\1697AC\CADD_Base\1135C4+50C_MOT_2C.dgn

wsp
WSP USA Inc.
30 N. LASALLE STREET
SUITE 400
CHICAGO, IL 60602
TEL: (312) 782-8150
FAX: (312) 782-1684

USER NAME = ahmedmm	DESIGNED - MMA	REVISED -
PLOT SCALE = 1"=10'	DRAWN - MMA	REVISED -
PLOT DATE = 01/25/2018	CHECKED - RPH	REVISED -
	DATE - 01/25/2018	REVISED -



**STATE OF ILLINOIS
DEPARTMENT OF TRANSPORTATION**

STAGE 2C CROSS SECTIONS

SCALE: 1"=10' SHEET 123 OF 151 SHEETS STA. 1135+50.00 TO STA. 1136+00.00

F.A. RTE. 290	SECTION (22-1B-1B)	COUNTY DUPAGE	TOTAL SHEETS 402	SHEET NO. 374
ILLINOIS FED. AID PROJECT			CONTRACT NO. 62C24	

**EXISTING GROUND REPRESENTS
IMPROVEMENTS UP TO STAGE 2C**

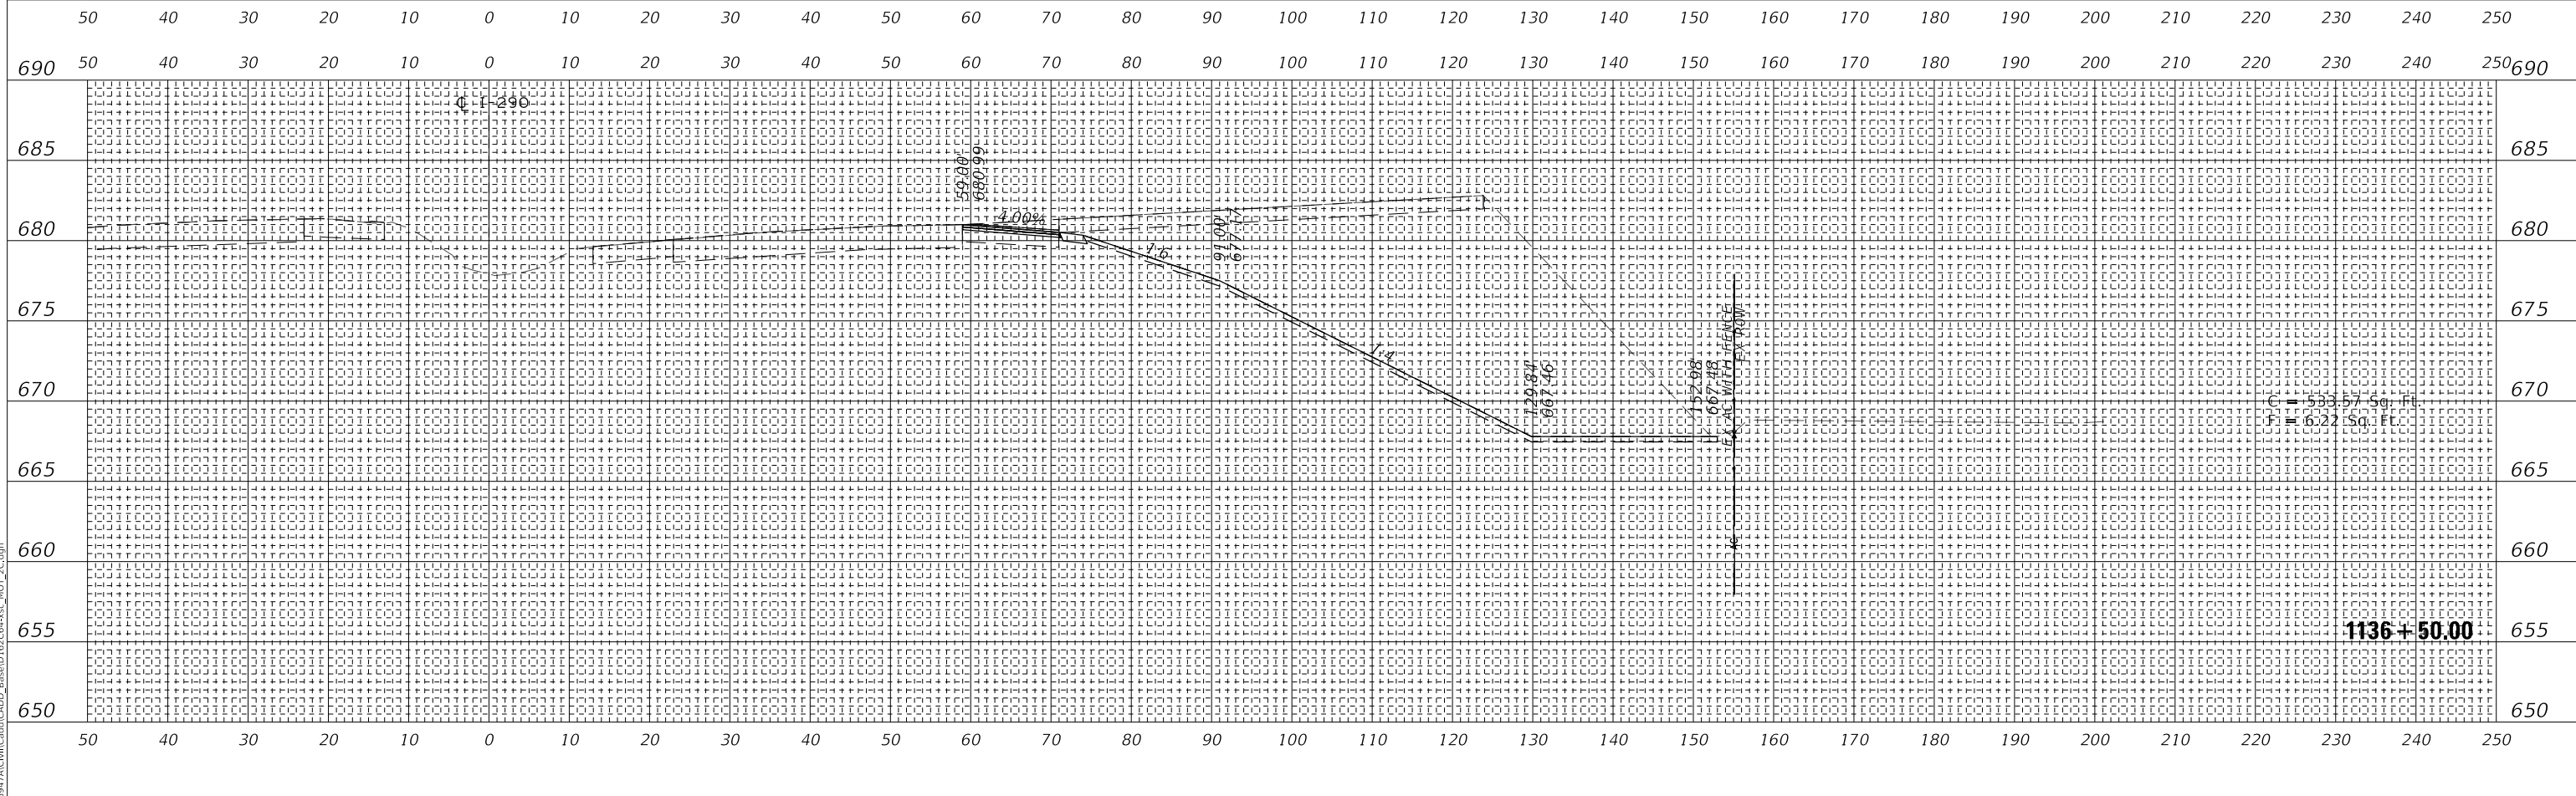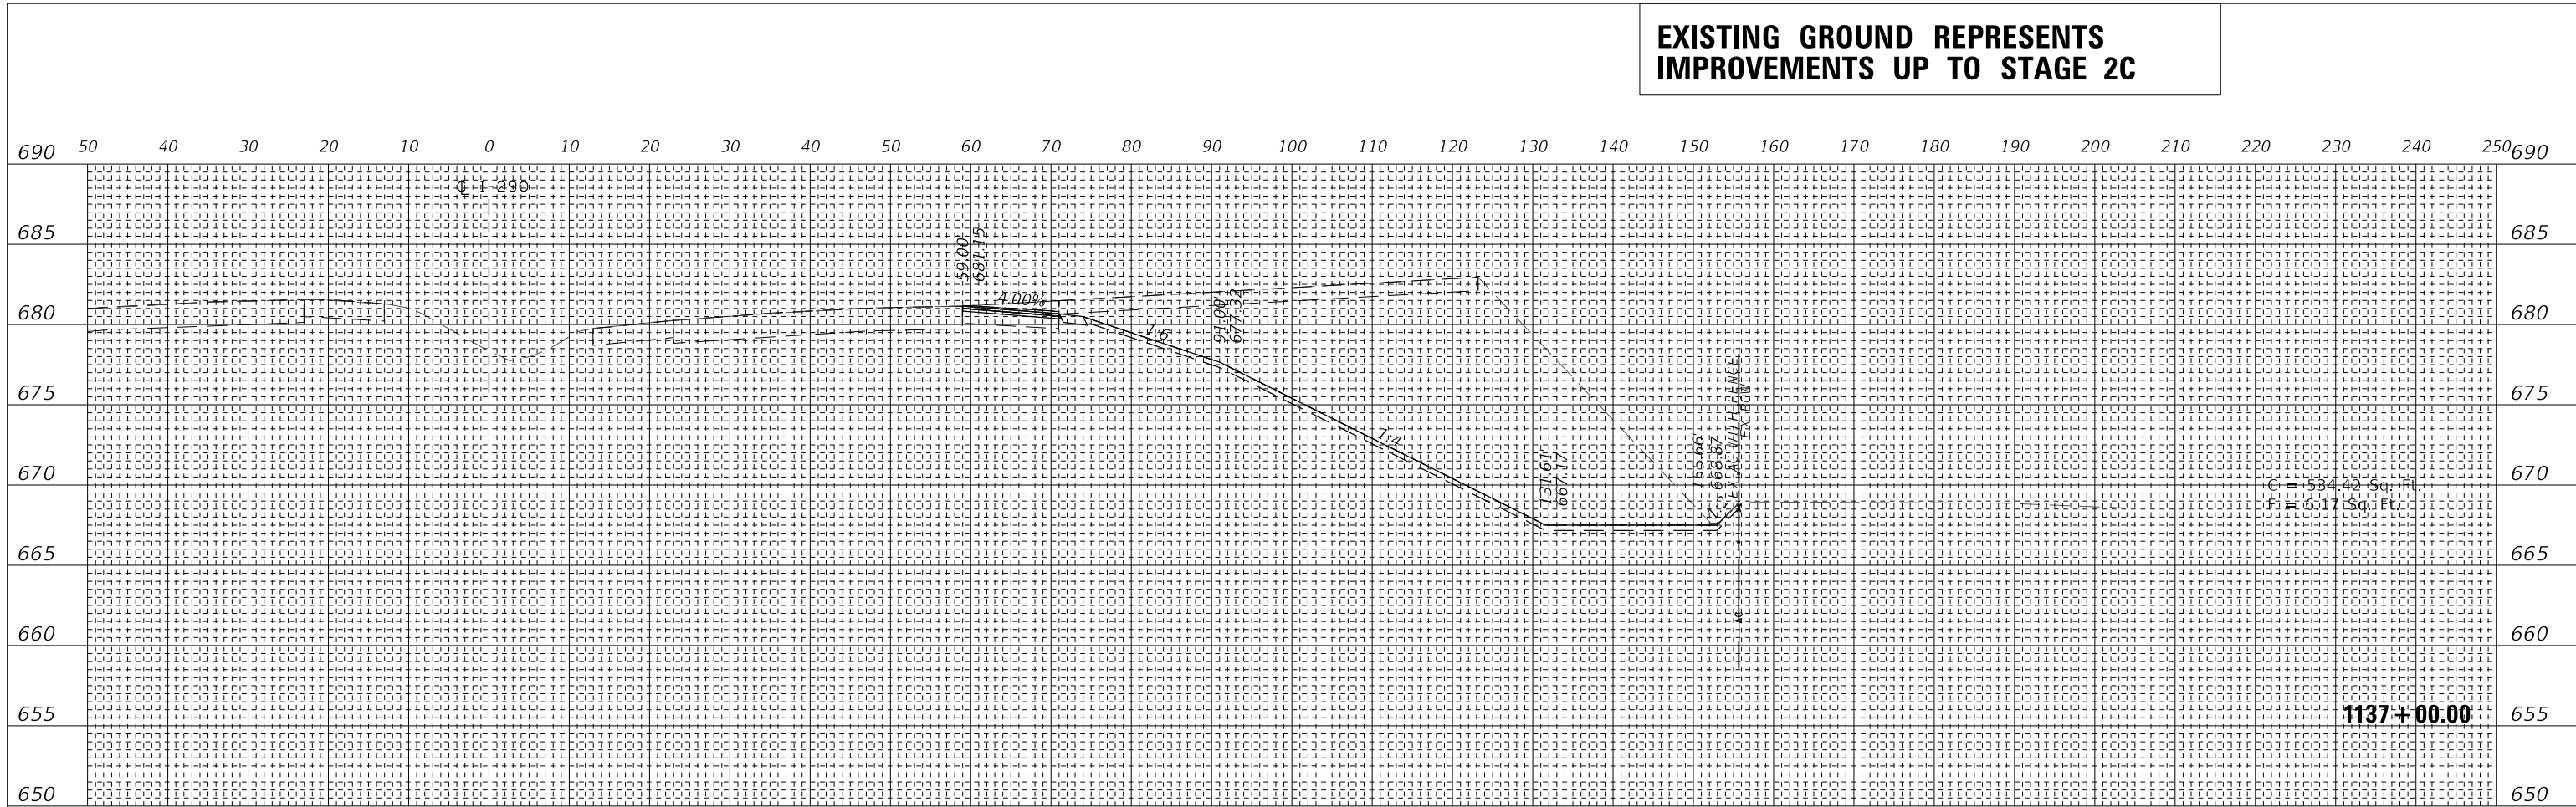

BY	DATE
FINAL SURVEY	SURVEYED
NOTE BOOK	PLOTTED
NO.	TEMPLATE
	AREAS CHECKED

BY	DATE
ORIGINAL SURVEY	SURVEYED
NOTE BOOK	PLOTTED
NO.	TEMPLATE
	AREAS CHECKED

MODEL: SHODELNAME\$
FILE NAME: T:\1697\AC\1697\CADD_Base\167\CH+2C+3C_MOT_2C.dgn

WSP
WSP USA Inc.
30 N. LASALLE STREET
SUITE 400
CHICAGO, IL 60602
TEL: (312) 782-8150
FAX: (312) 782-1684

USER NAME = ahmedmm	DESIGNED - MMA	REVISED -
PLOT SCALE = 1"=10'	DRAWN - MMA	REVISED -
PLOT DATE = 01/25/2018	CHECKED - RPH	REVISED -
	DATE - 01/25/2018	REVISED -



**STATE OF ILLINOIS
DEPARTMENT OF TRANSPORTATION**

STAGE 2C CROSS SECTIONS

SCALE: 1"=10' SHEET 124 OF 151 SHEETS STA. 1136+50.00 TO STA. 1137+00.00

F.A. RTE. 290	SECTION (22-1B-1B)	COUNTY DUPAGE	TOTAL SHEETS 402	SHEET NO. 375
ILLINOIS FED. AID PROJECT			CONTRACT NO. 62C24	

EXISTING GROUND REPRESENTS IMPROVEMENTS UP TO STAGE 2C

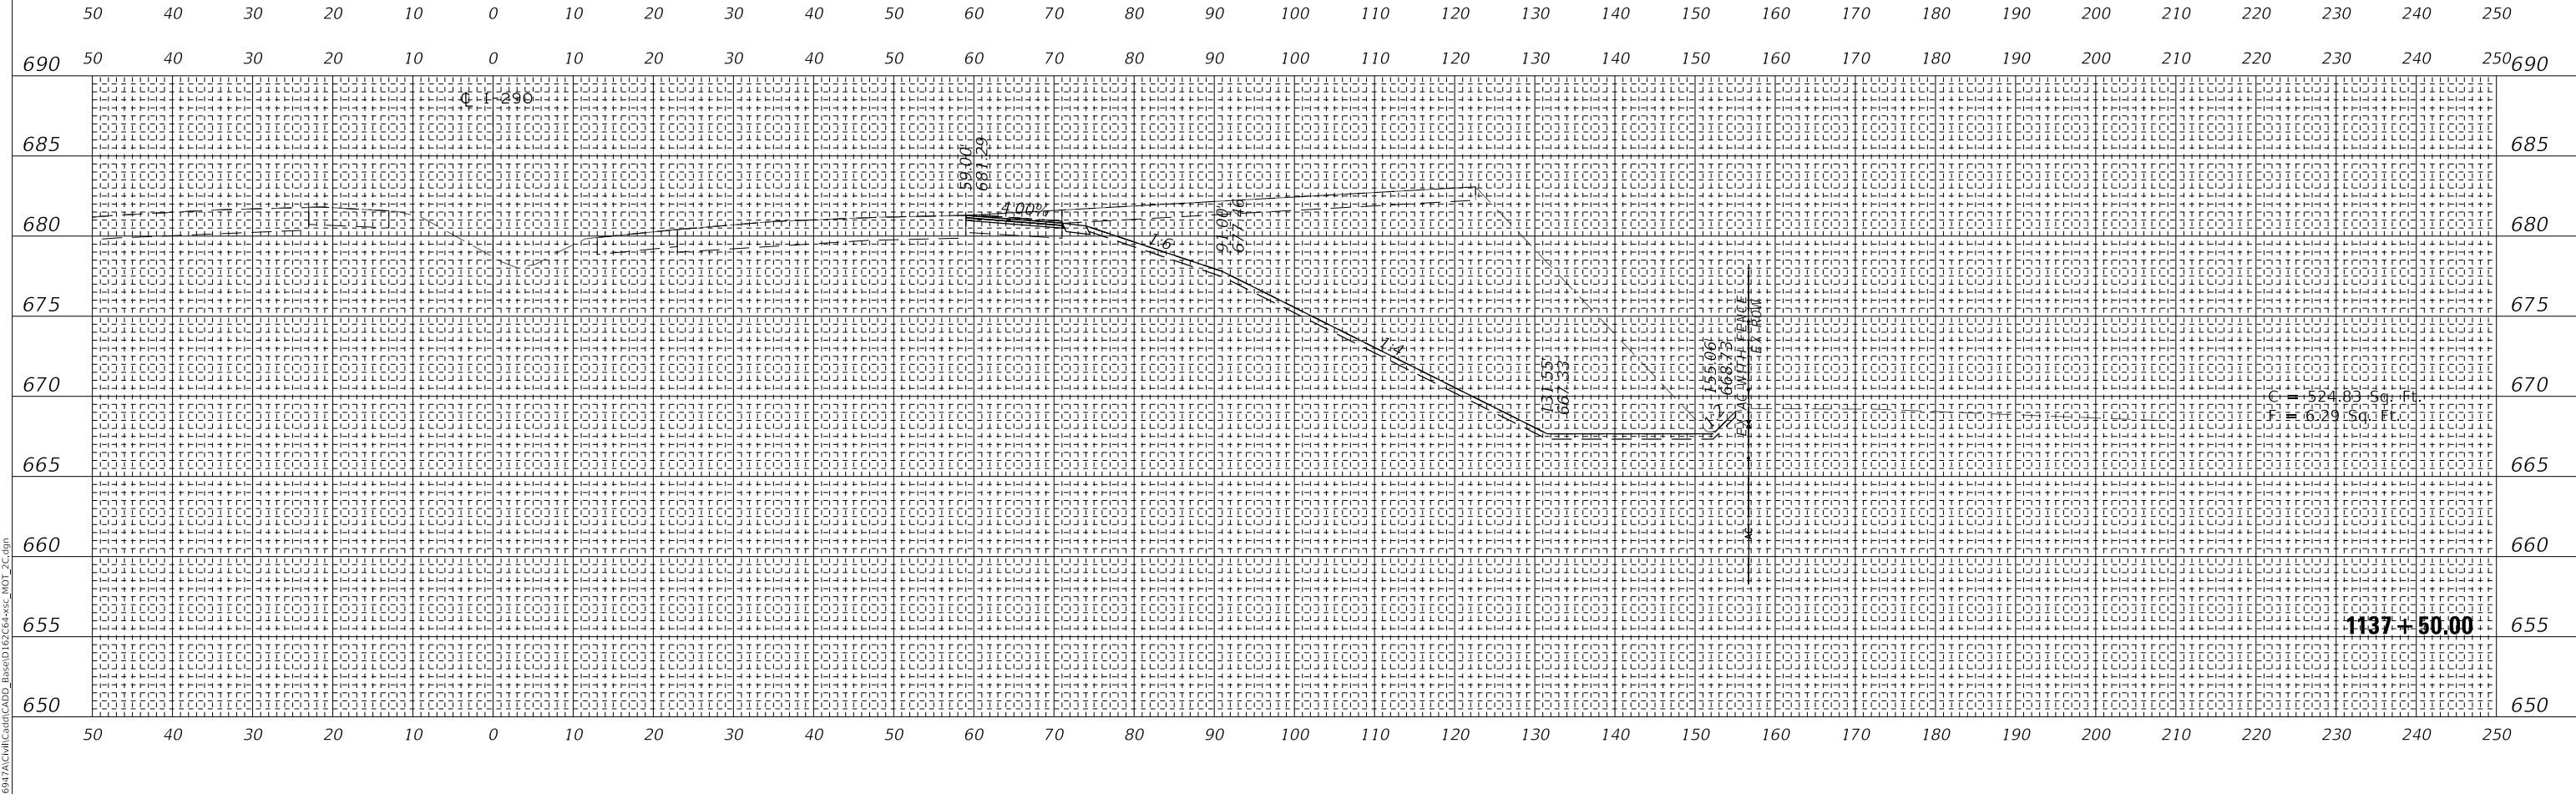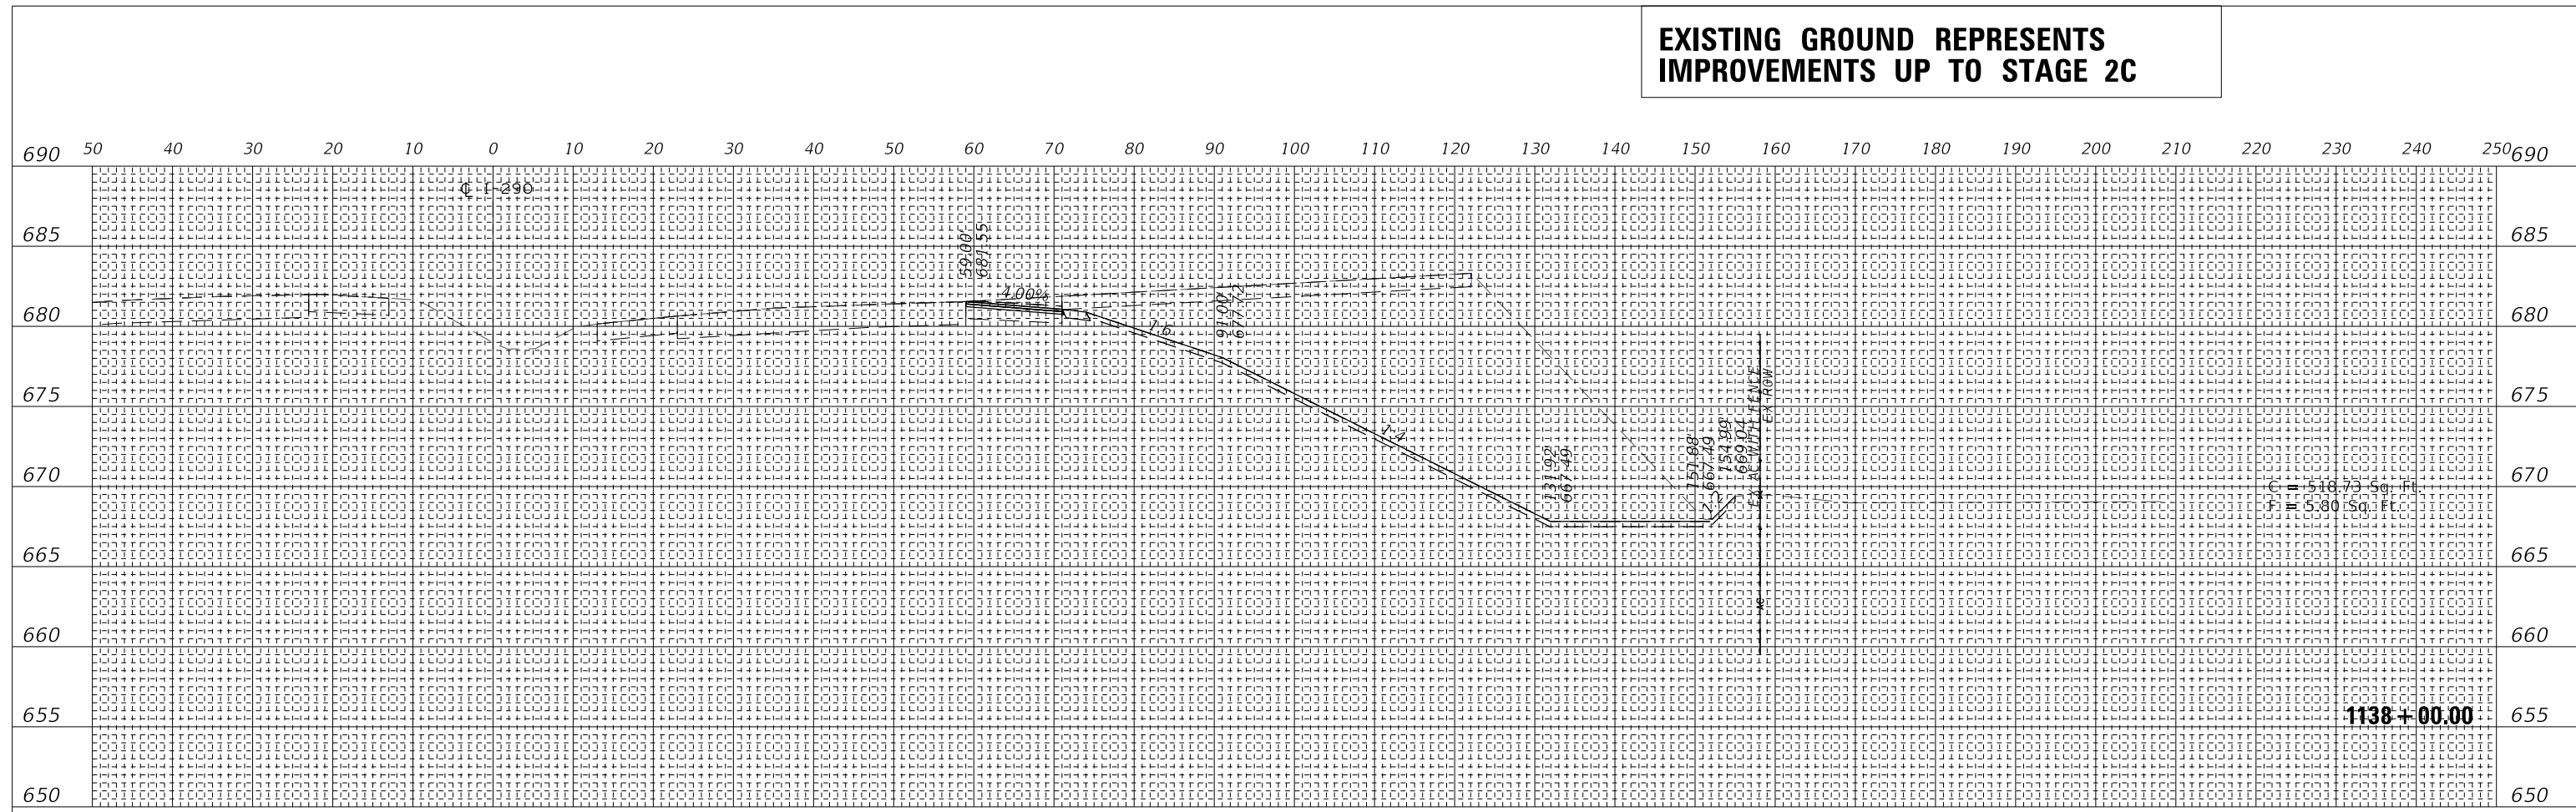

BY	DATE
FINAL SURVEY	SURVEYED
NOTE BOOK	PLOTTED
NO.	TEMPLATE
	AREAS CHECKED

BY	DATE
ORIGINAL SURVEY	SURVEYED
NOTE BOOK	PLOTTED
NO.	TEMPLATE
	AREAS CHECKED

MODEL: SHODELNAME\$
FILE NAME: T:\16947AC\MI\CADD_Base\167C04+5C_MOT_2C.dgn

wsp
WSP USA Inc.
30 N. LASALLE STREET
SUITE 400
CHICAGO, IL 60602
TEL: (312) 782-8150
FAX: (312) 782-1684

USER NAME =	ahmedmm	DESIGNED -	MMA	REVISED -	
PLOT SCALE =	1"=10'	DRAWN -	MMA	REVISED -	
PLOT DATE =	01/25/2018	CHECKED -	RPH	REVISED -	
		DATE -	01/25/2018	REVISED -	

**STATE OF ILLINOIS
DEPARTMENT OF TRANSPORTATION**

STAGE 2C CROSS SECTIONS



SCALE: 1"=10' SHEET 125 OF 151 SHEETS STA. 1137+50.00 TO STA. 1138+00.00

F.A. RTE.	SECTION	COUNTY	TOTAL SHEETS	SHEET NO.
FAT 290	(22-1B-1)B	DUPAGE	402	376
ILLINOIS FED. AID PROJECT			CONTRACT NO. 62C24	

EXISTING GROUND REPRESENTS IMPROVEMENTS UP TO STAGE 2C

FINAL SURVEY NO.	SURVEYED BY	DATE
NOTE BOOK NO.	PLOTTED BY	
AREAS CHECKED	TEMPLATE	

ORIGINAL SURVEY NO.	SURVEYED BY	DATE
NOTE BOOK NO.	PLOTTED BY	
AREAS CHECKED	TEMPLATE	

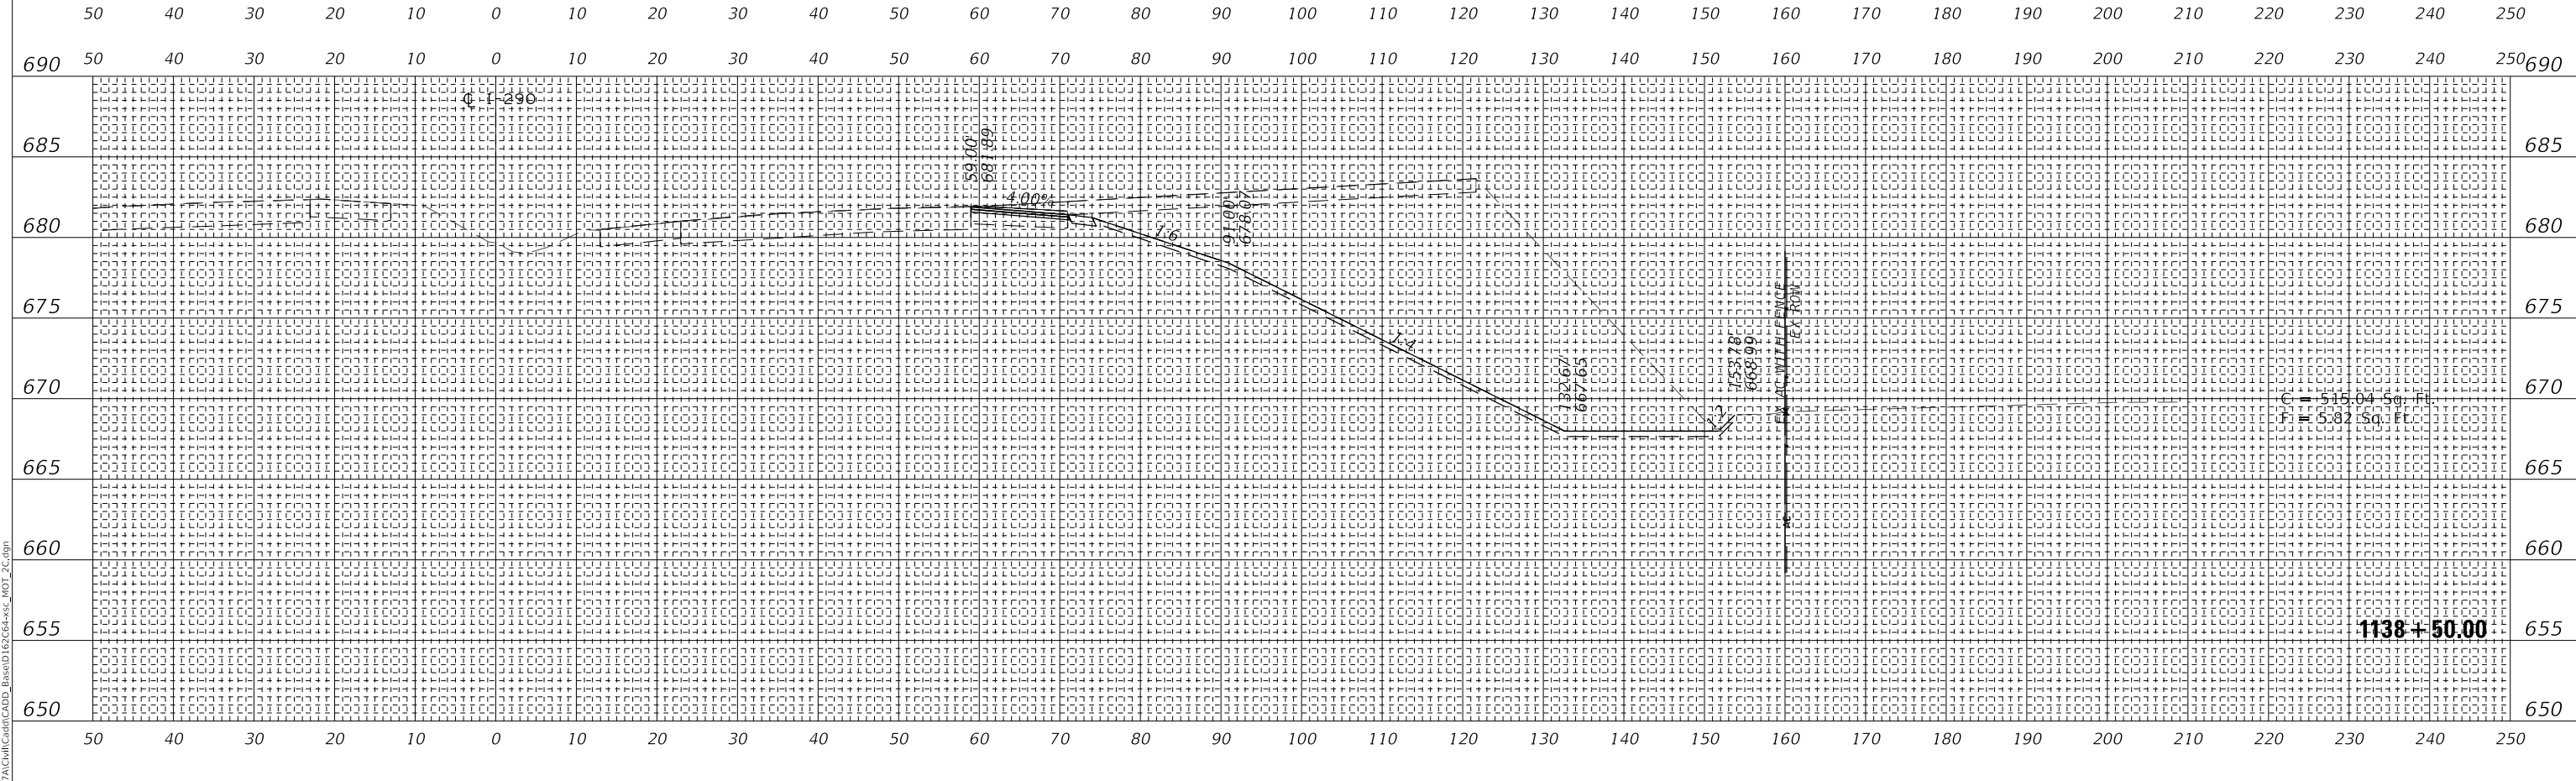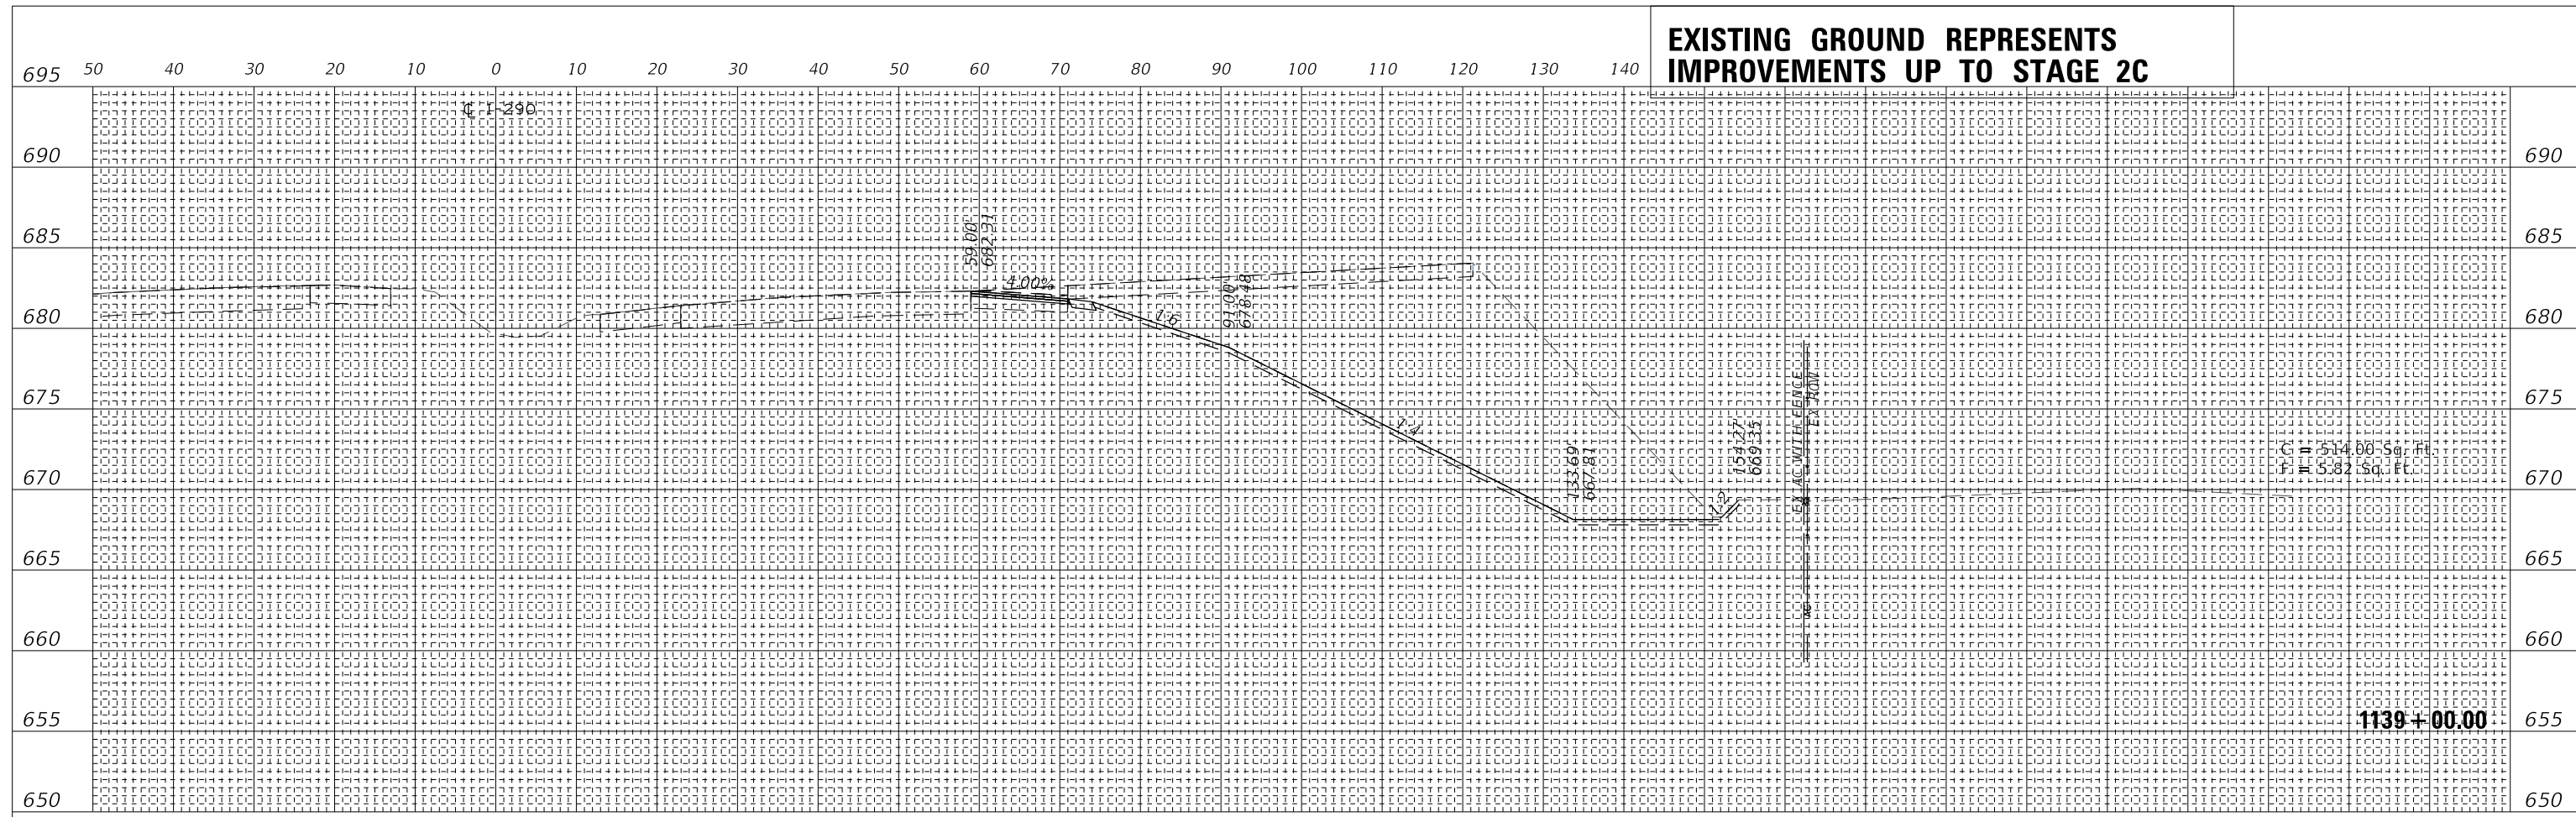

MODEL: SHODEL\MAMES
FILE NAME: T:\1697AC\MI\CADD\CADD_Base\1138+50+SS_MOT_2C.dgn



WSP USA Inc.
30 N. LASALLE STREET
SUITE 4000
CHICAGO, IL 60602
TEL: (312) 782-8150
FAX: (312) 782-1684

USER NAME = ahmedmm	DESIGNED - MMA	REVISED -
PLOT SCALE = 1"=10'	DRAWN - MMA	REVISED -
PLOT DATE = 01/25/2018	CHECKED - RPH	REVISED -
	DATE - 01/25/2018	REVISED -


**STATE OF ILLINOIS
DEPARTMENT OF TRANSPORTATION**

STAGE 2C CROSS SECTIONS

SCALE: 1"=10' SHEET 126 OF 151 SHEETS STA. 1138+50.00 TO STA. 1139+00.00

F.A. RTE. 290	SECTION (22-1B-1B)	COUNTY DUPAGE	TOTAL SHEETS 402	SHEET NO. 377
ILLINOIS FED. AID PROJECT			CONTRACT NO. 62C24	

**EXISTING GROUND REPRESENTS
IMPROVEMENTS UP TO STAGE 2C**

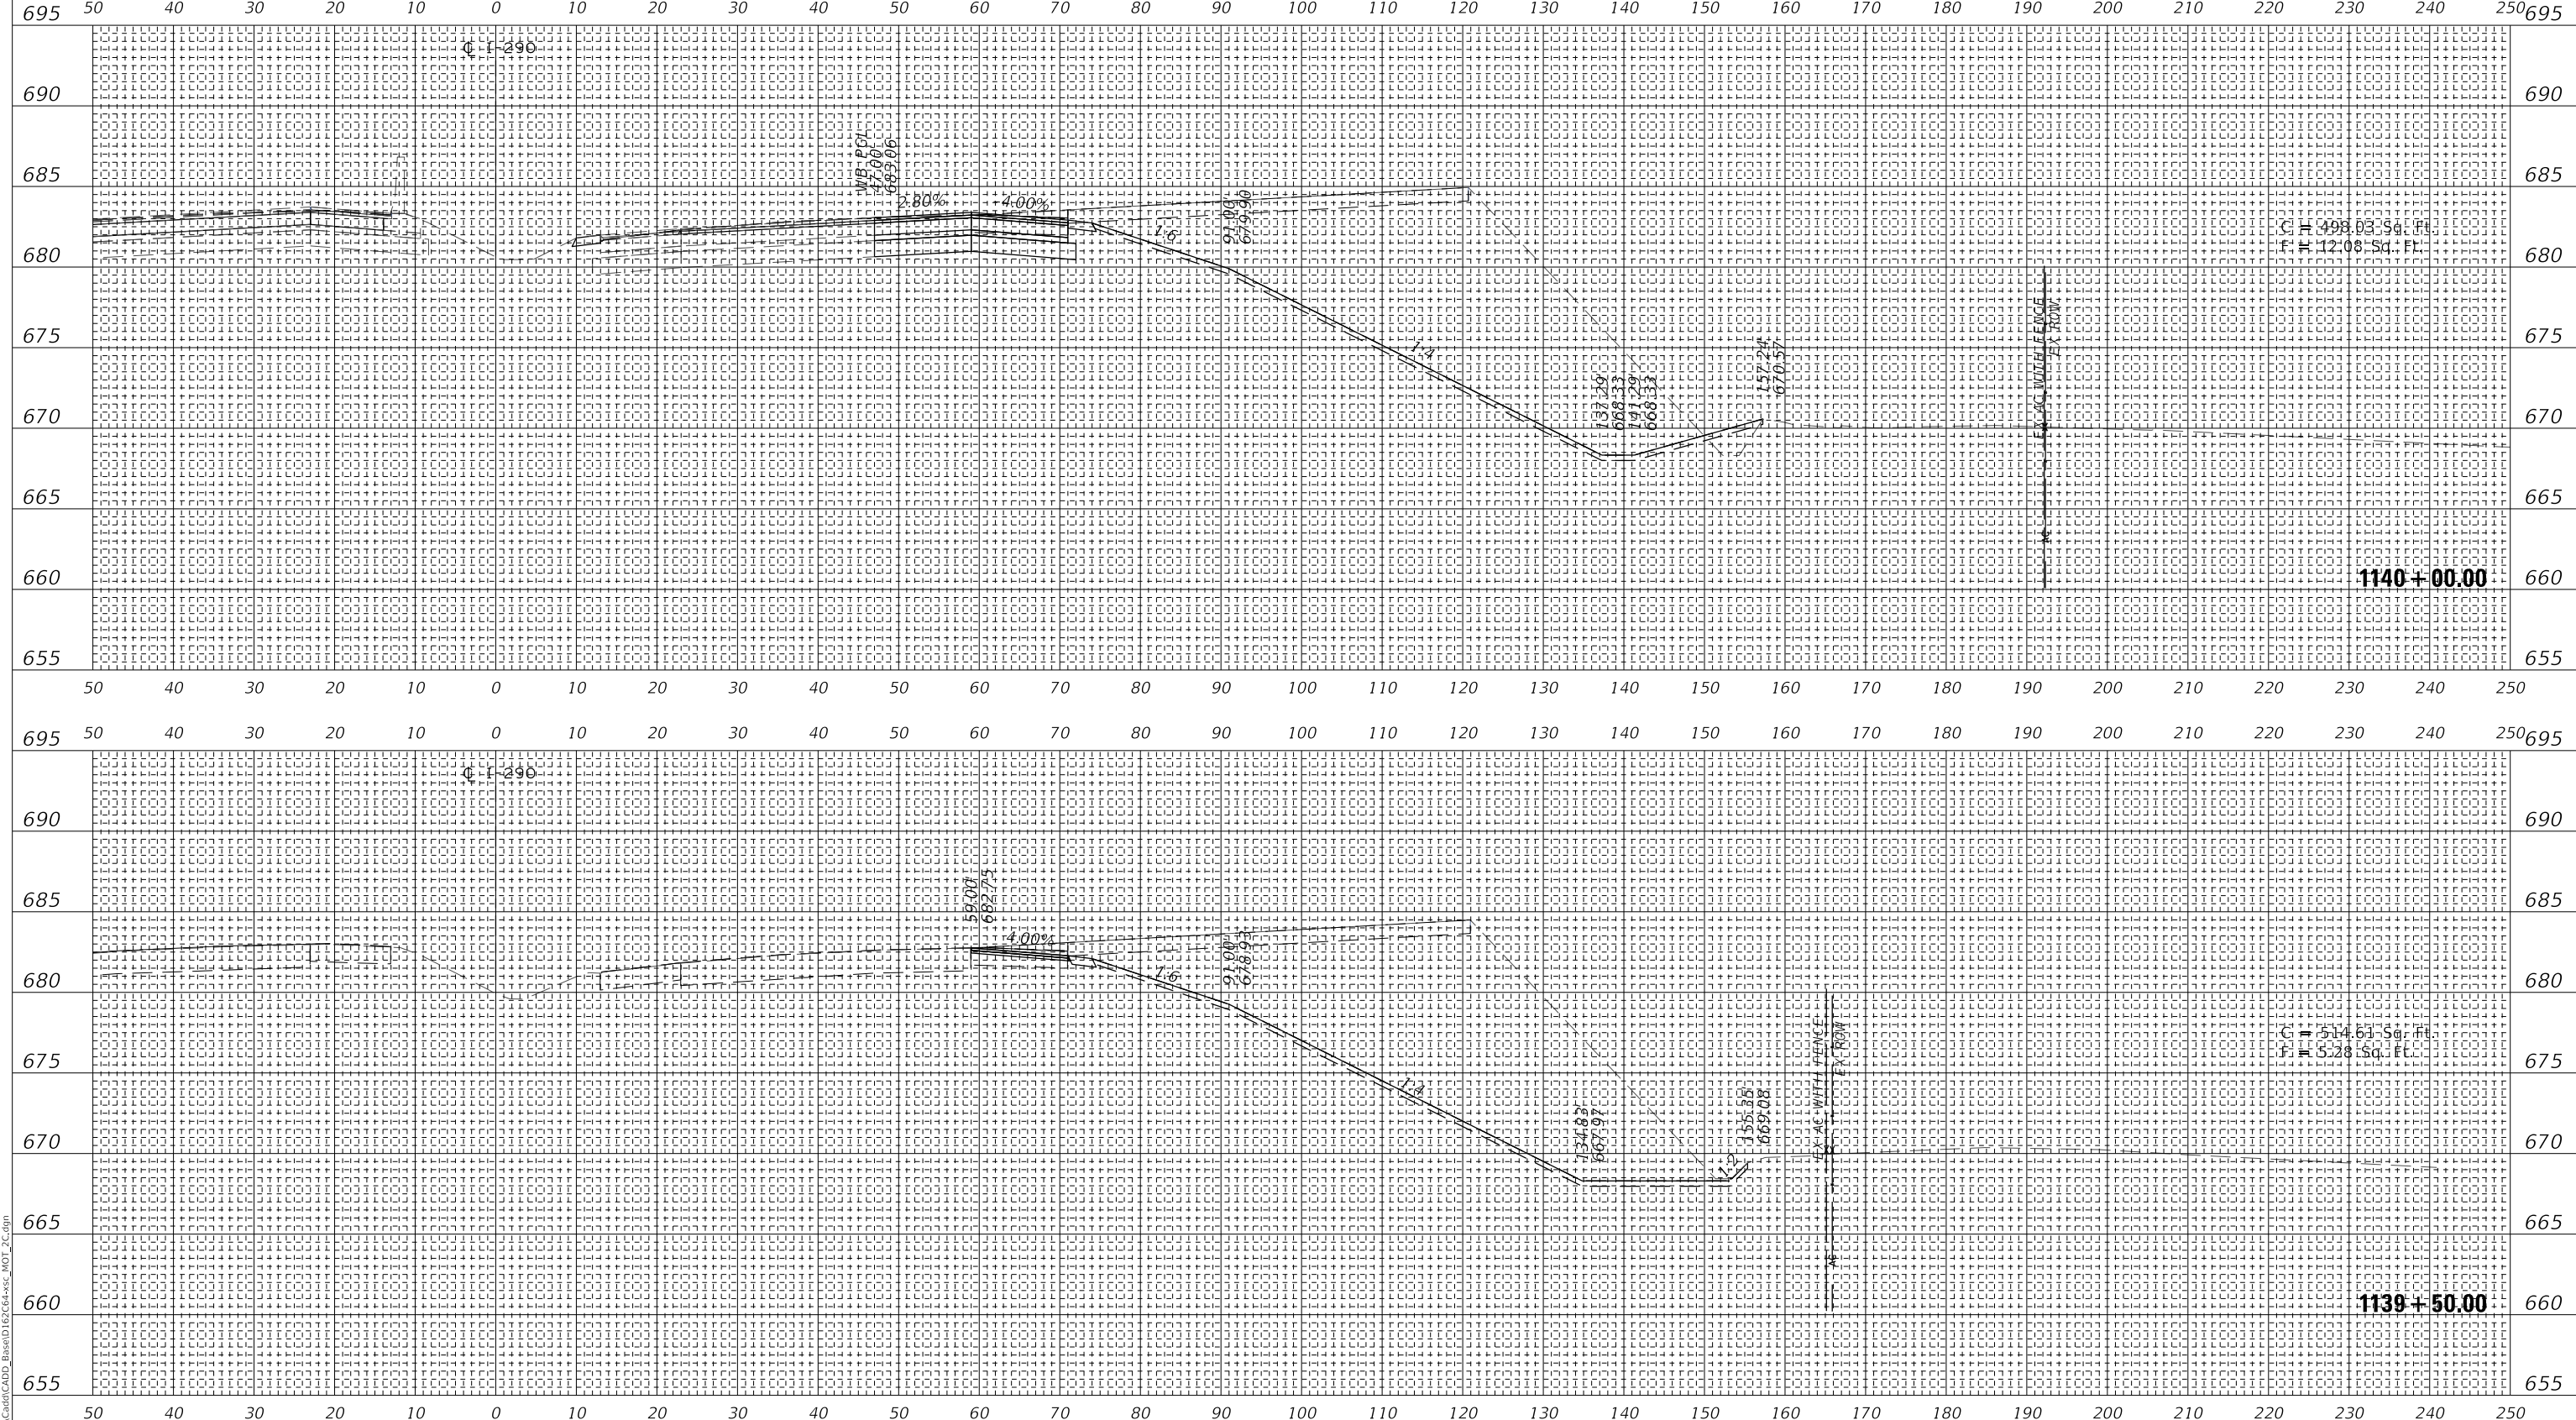

BY	DATE
FINAL SURVEY	SURVEYED
NOTE BOOK	PLOTTED
NO.	TEMPLATE
	AREAS CHECKED

BY	DATE
ORIGINAL SURVEY	SURVEYED
NOTE BOOK	PLOTTED
NO.	TEMPLATE
	AREAS CHECKED

MODEL: SHODELNAME1
FILE NAME: T:\16947AC\MI\CADD\CADD_Base\1167C04+50C_MOT_2C.dgn

WSP
WSP USA Inc.
30 N. LASALLE STREET
SUITE 400
CHICAGO, IL 60602
TEL: (312) 782-8150
FAX: (312) 782-1684

USER NAME = ahmedmm	DESIGNED - MMA	REVISED -
PLOT SCALE = 1"=10'	DRAWN - MMA	REVISED -
PLOT DATE = 01/25/2018	CHECKED - RPH	REVISED -
	DATE - 01/25/2018	REVISED -

**STATE OF ILLINOIS
DEPARTMENT OF TRANSPORTATION**

STAGE 2C CROSS SECTIONS



SCALE: 1"=10' SHEET 127 OF 151 SHEETS STA. 1139+50.00 TO STA. 1140+00.00

F.A. RTE. 290	SECTION (22-1B-11B)	COUNTY DUPAGE	TOTAL SHEETS 402	SHEET NO. 378
CONTRACT NO. 62C24			ILLINOIS FED. AID PROJECT	

FINAL SURVEY	SURVEYED	DATE
NOTE BOOK	PLOTTED	
NO.	TEMPLATE	
	AREAS CHECKED	

ORIGINAL SURVEY	SURVEYED	DATE
NOTE BOOK	PLOTTED	
NO.	TEMPLATE	
	AREAS CHECKED	

MODEL: SHODELMAMES
FILE NAME: T:\1697AC\MI\CADD_Base\1142C4+5C_MOT_2C.dgn

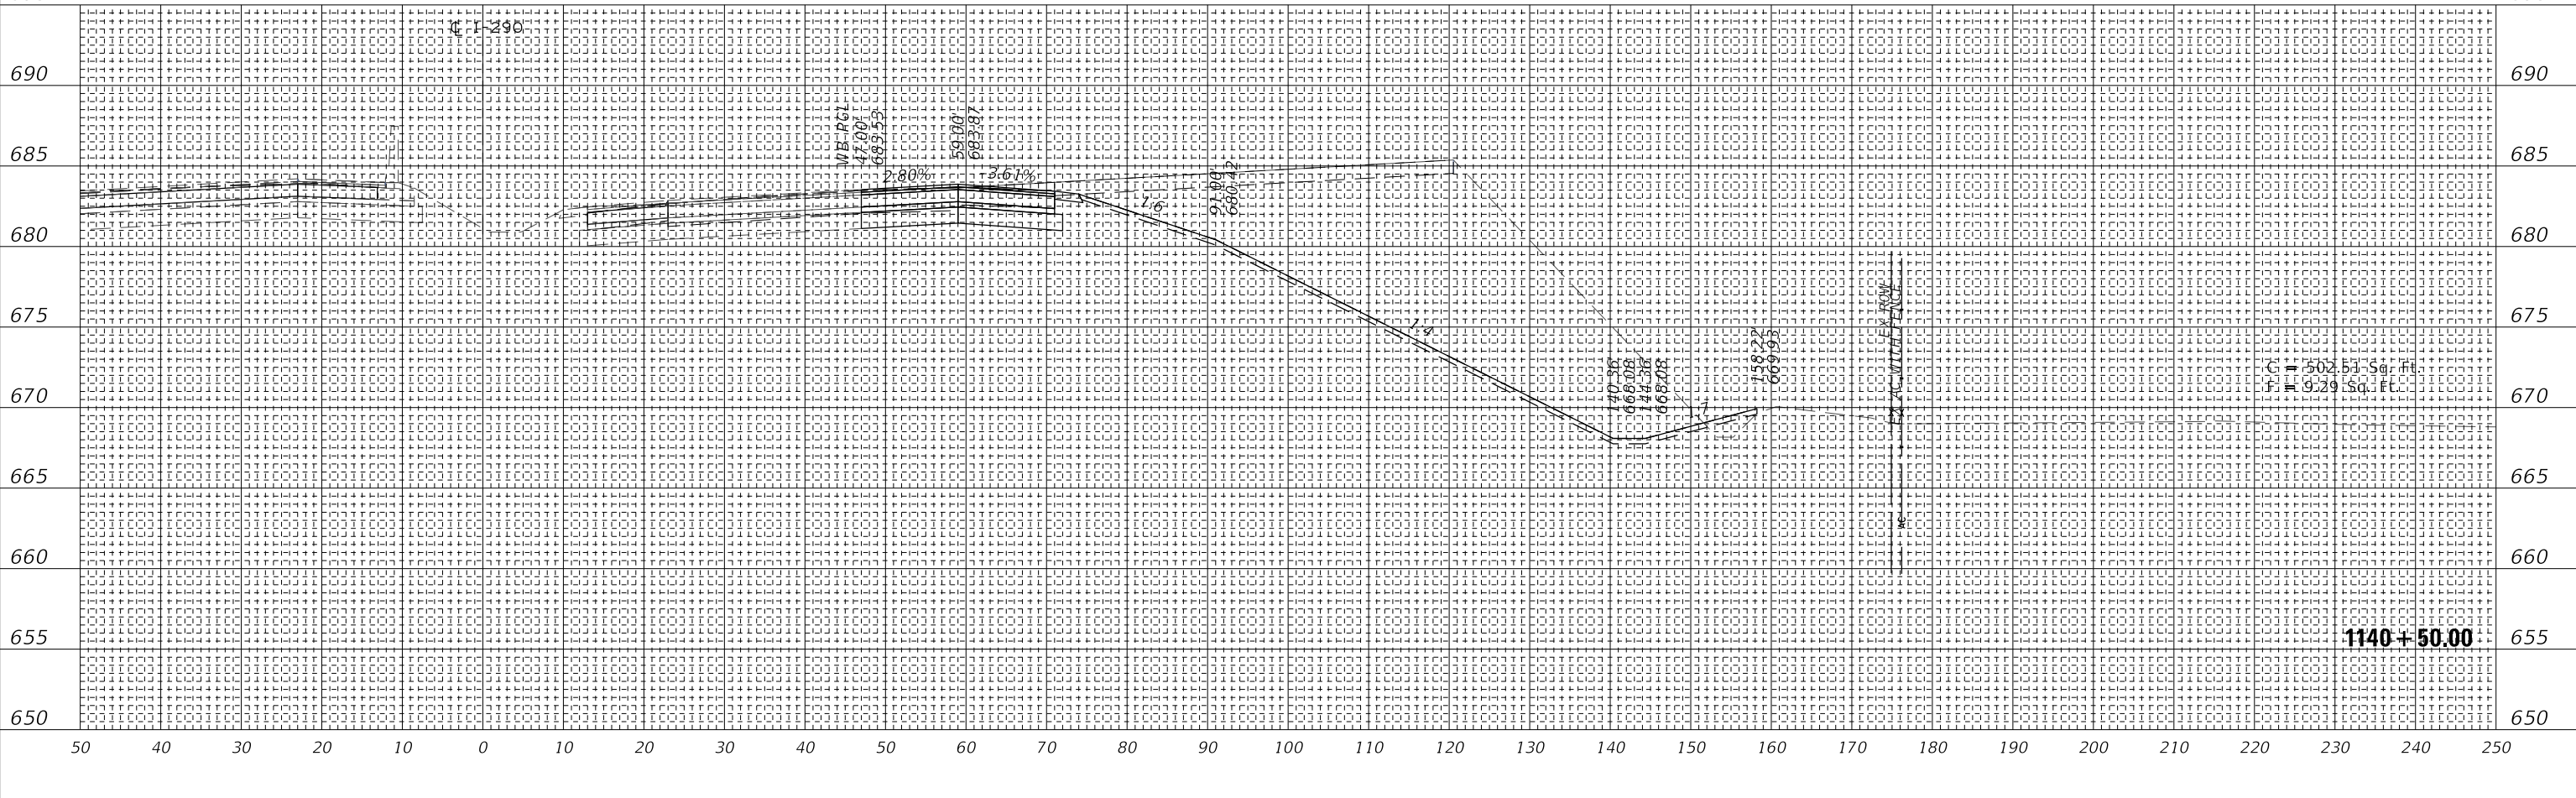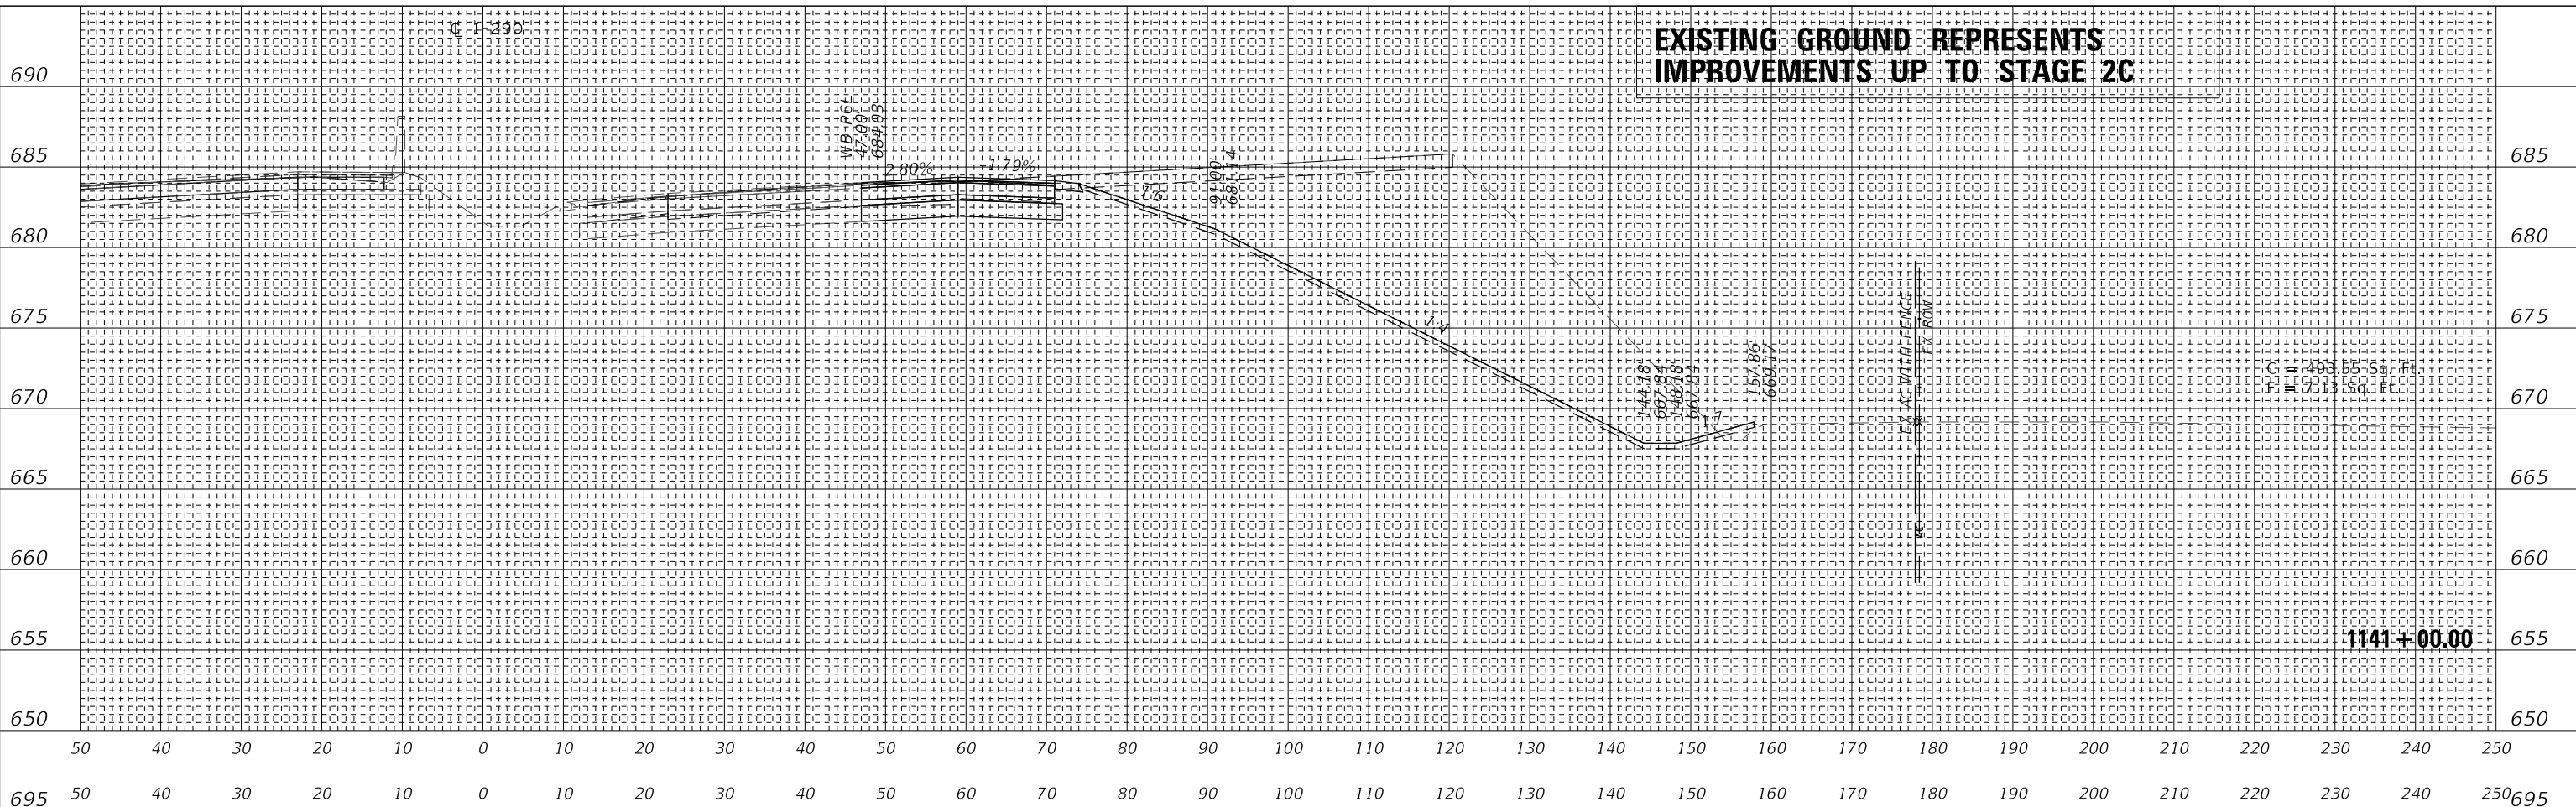

wsp
WSP USA Inc.
30 N. LASALLE STREET
SUITE 400
CHICAGO, IL 60602
TEL: (312) 782-8150
FAX: (312) 782-1684

USER NAME	= ahmedmm
DESIGNED	- MMA
DRAWN	- MMA
CHECKED	- RPH
DATE	- 01/25/2018
REVISIONS	
REVISED	-
REVISED	-
REVISED	-
REVISED	-


STATE OF ILLINOIS
DEPARTMENT OF TRANSPORTATION

SCALE: 1"=10'
SHEET 128 OF 151 SHEETS
STA. 1140+50.00 TO STA. 1141+00.00

STAGE 2C CROSS SECTIONS

F.A. RTE.	SECTION	COUNTY	TOTAL SHEETS	SHEET NO.
FAT 290	(22-1B-1)B	DUPAGE	402	379
ILLINOIS FED. AID PROJECT			CONTRACT NO. 62C24	

BY		DATE	
FINAL SURVEY	SURVEYED		
NOTE BOOK	PLOTTED		
NO.	TEMPLATE		
	AREAS CHECKED		

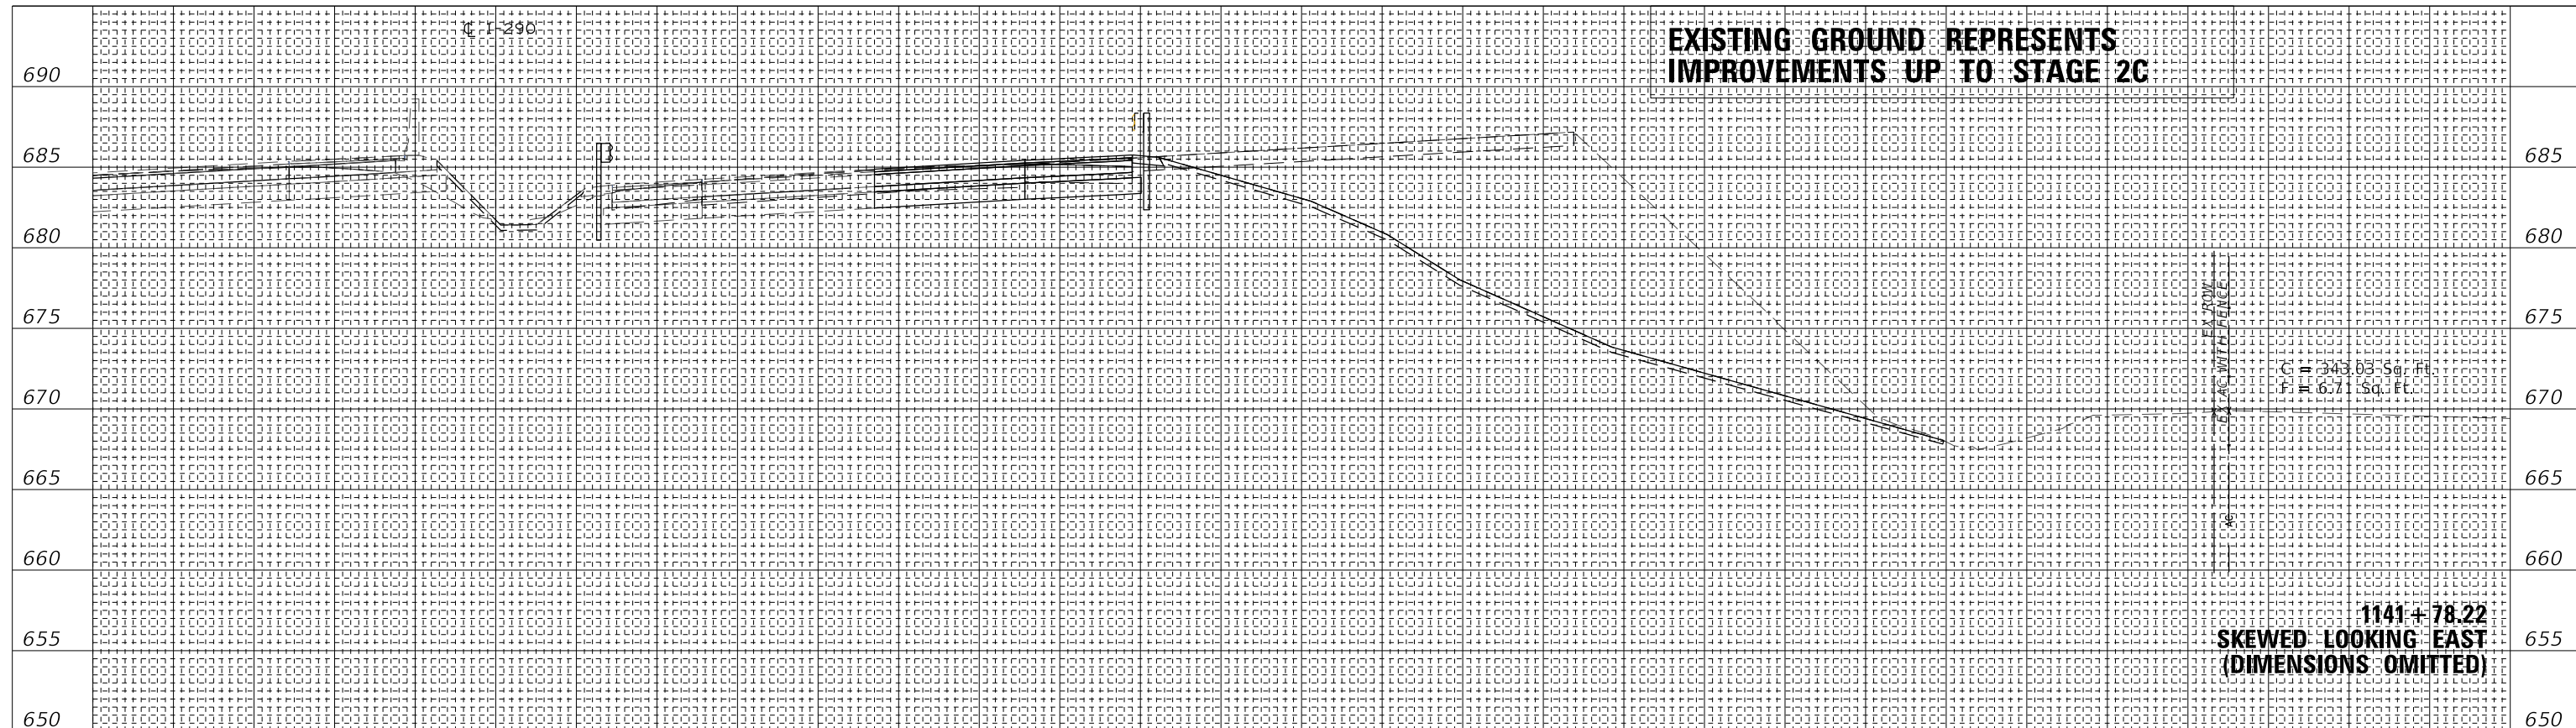


EXISTING GROUND REPRESENTS IMPROVEMENTS UP TO STAGE 2C

C = 343.03 Sq. Ft.
F = 6.71 Sq. Ft.

1141+78.22
SKEWED LOOKING EAST
(DIMENSIONS OMITTED)

BY		DATE	
ORIGINAL SURVEY	SURVEYED		
NOTE BOOK	PLOTTED		
NO.	TEMPLATE		
	AREAS CHECKED		

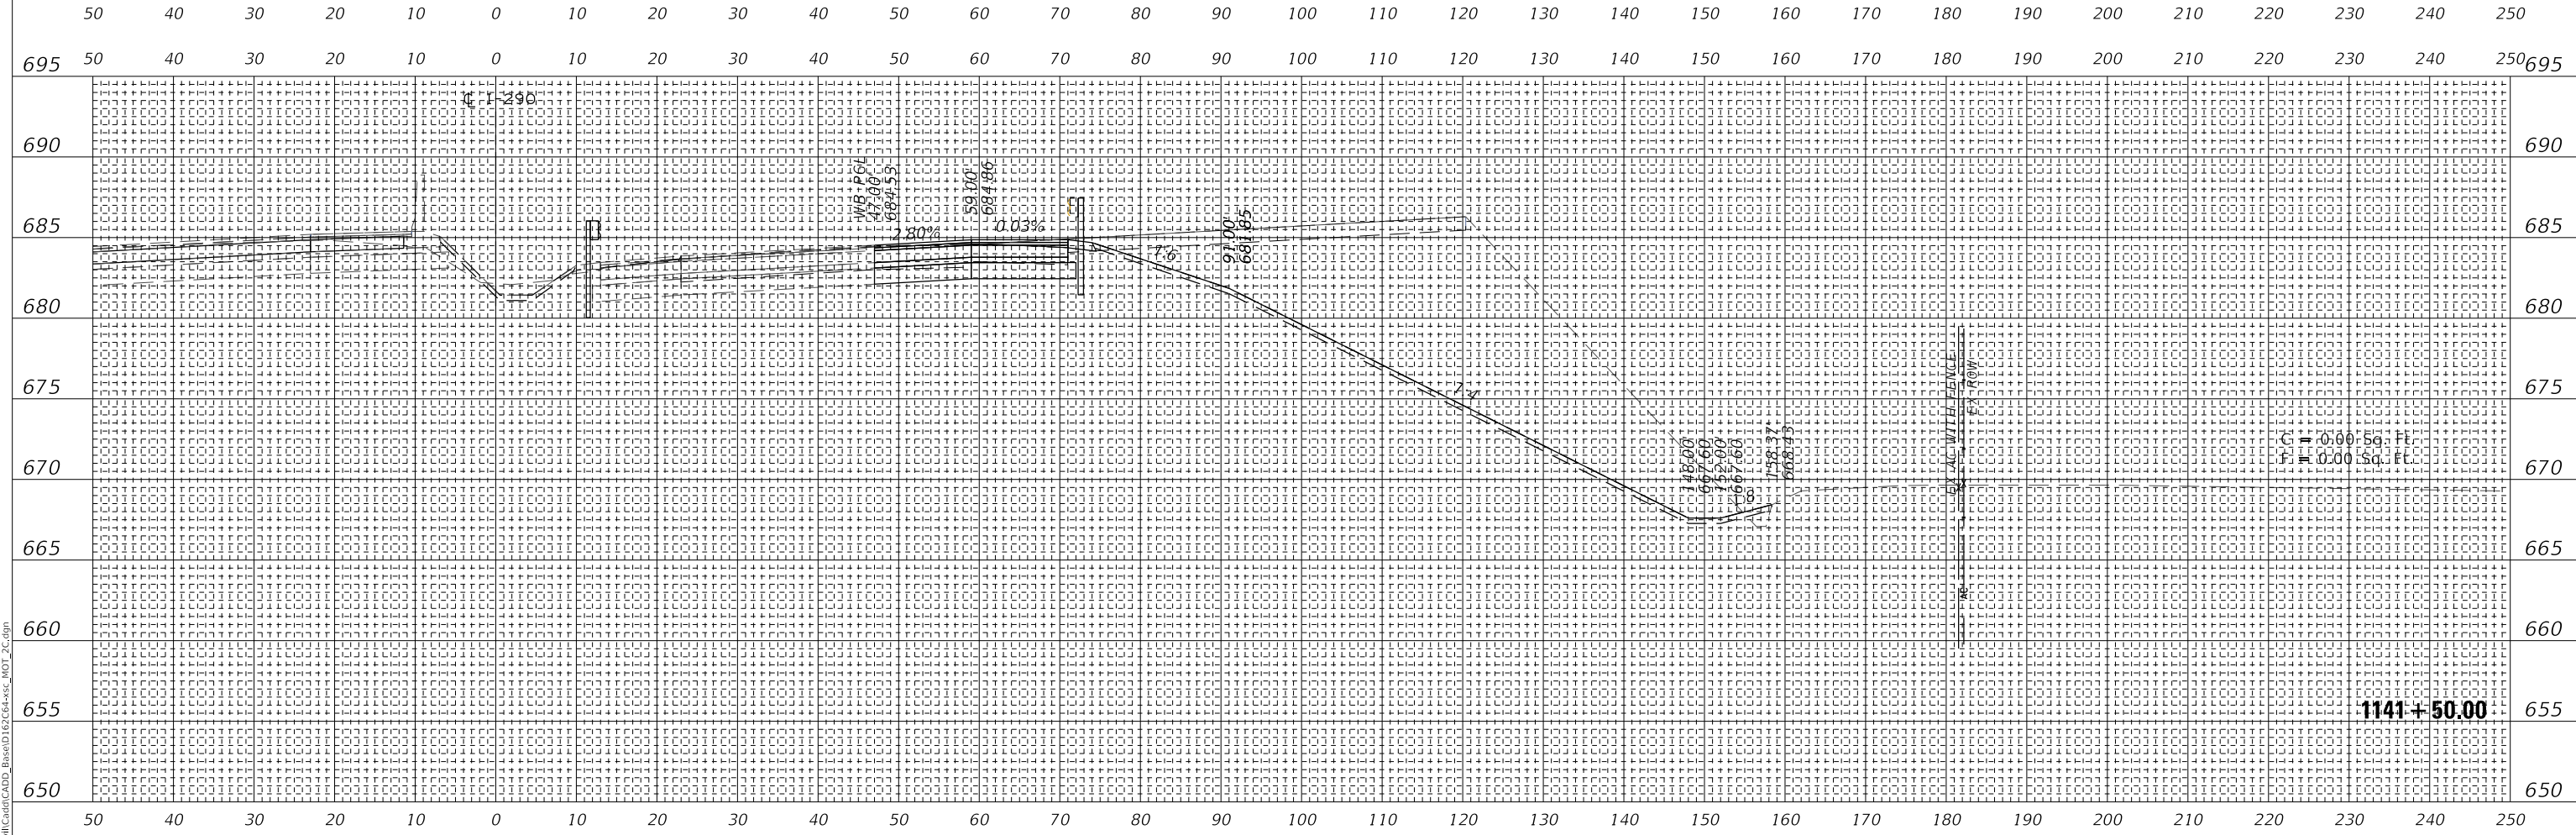

C = 0.00 Sq. Ft.
F = 0.00 Sq. Ft.

1141+50.00

MODEL: SHODEL\MAMES

FILE NAME: T:\1697AC\1697AC\CADD_Base\1697C\4+35C_MOT_2C.dgn

wsp
WSP USA Inc.
30 N. LASALLE STREET
SUITE 400
CHICAGO, IL 60602
TEL: (312) 782-8150
FAX: (312) 782-1894

USER NAME = ahmedmm	DESIGNED - MMA	REVISED -
SCALE = 1"=10'	DRAWN - MMA	REVISED -
PLOT DATE = 01/25/2018	CHECKED - RPH	REVISED -
	DATE - 01/25/2018	REVISED -

STATE OF ILLINOIS
DEPARTMENT OF TRANSPORTATION


SCALE: 1"=10' SHEET 129 OF 151 SHEETS STA. 1141+50.00 TO STA. 1141+78.22

STAGE 2C CROSS SECTIONS

F.A. RTE.	SECTION	COUNTY	TOTAL SHEETS	SHEET NO.
FAI 290	(22-1B-1)B	DUPAGE	402	380
		ILLINOIS	FED. AID PROJECT	
			CONTRACT NO. 62C24	

FINAL SURVEY	SURVEYED	DATE
NOTE BOOK	PLOTTED	
NO.	TEMPLATE	
	AREAS CHECKED	

ORIGINAL SURVEY	SURVEYED	DATE
NOTE BOOK	PLOTTED	
NO.	TEMPLATE	
	AREAS CHECKED	

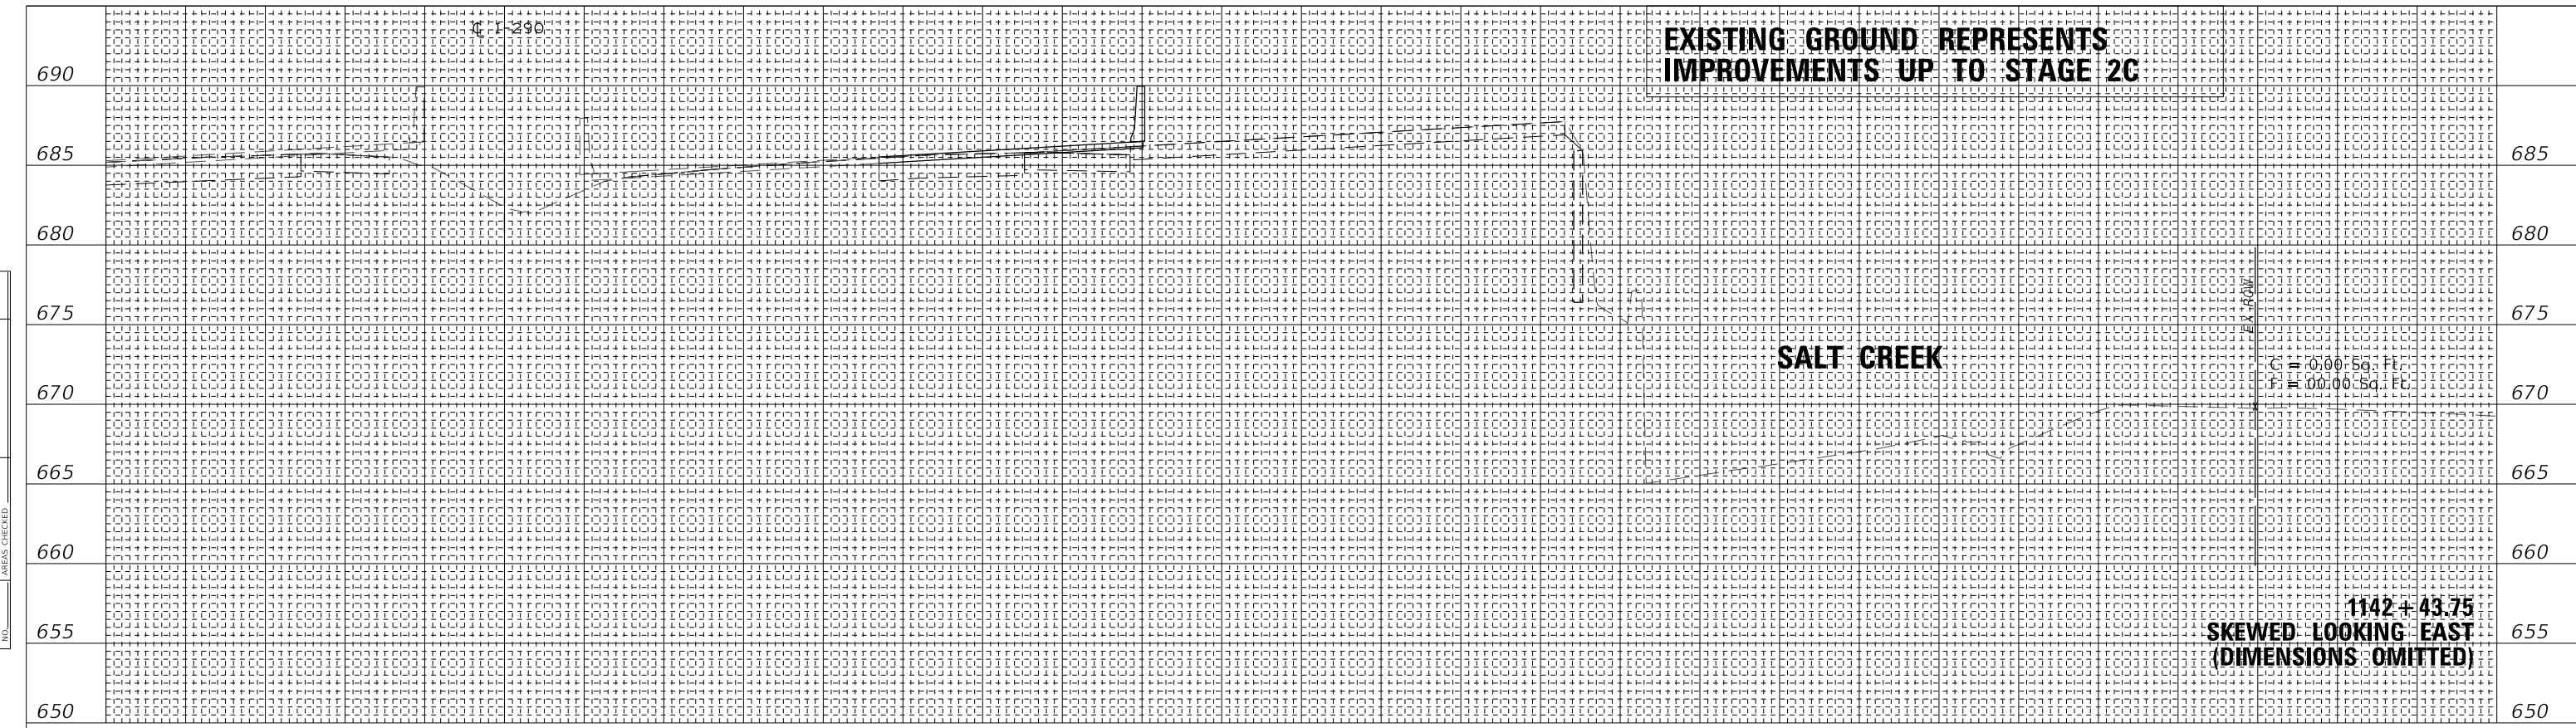

EXISTING GROUND REPRESENTS IMPROVEMENTS UP TO STAGE 2C


SALT CREEK

C = 0.00 Sq. Ft.
F = 00.00 Sq. Ft.

1142+43.75
SKEWED LOOKING EAST
(DIMENSIONS OMITTED)

50 40 30 20 10 0 10 20 30 40 50 60 70 80 90 100 110 120 130 140 150 160 170 180 190 200 210 220 230 240 250

695 50 40 30 20 10 0 10 20 30 40 50 60 70 80 90 100 110 120 130 140 150 160 170 180 190 200 210 220 230 240 250 695

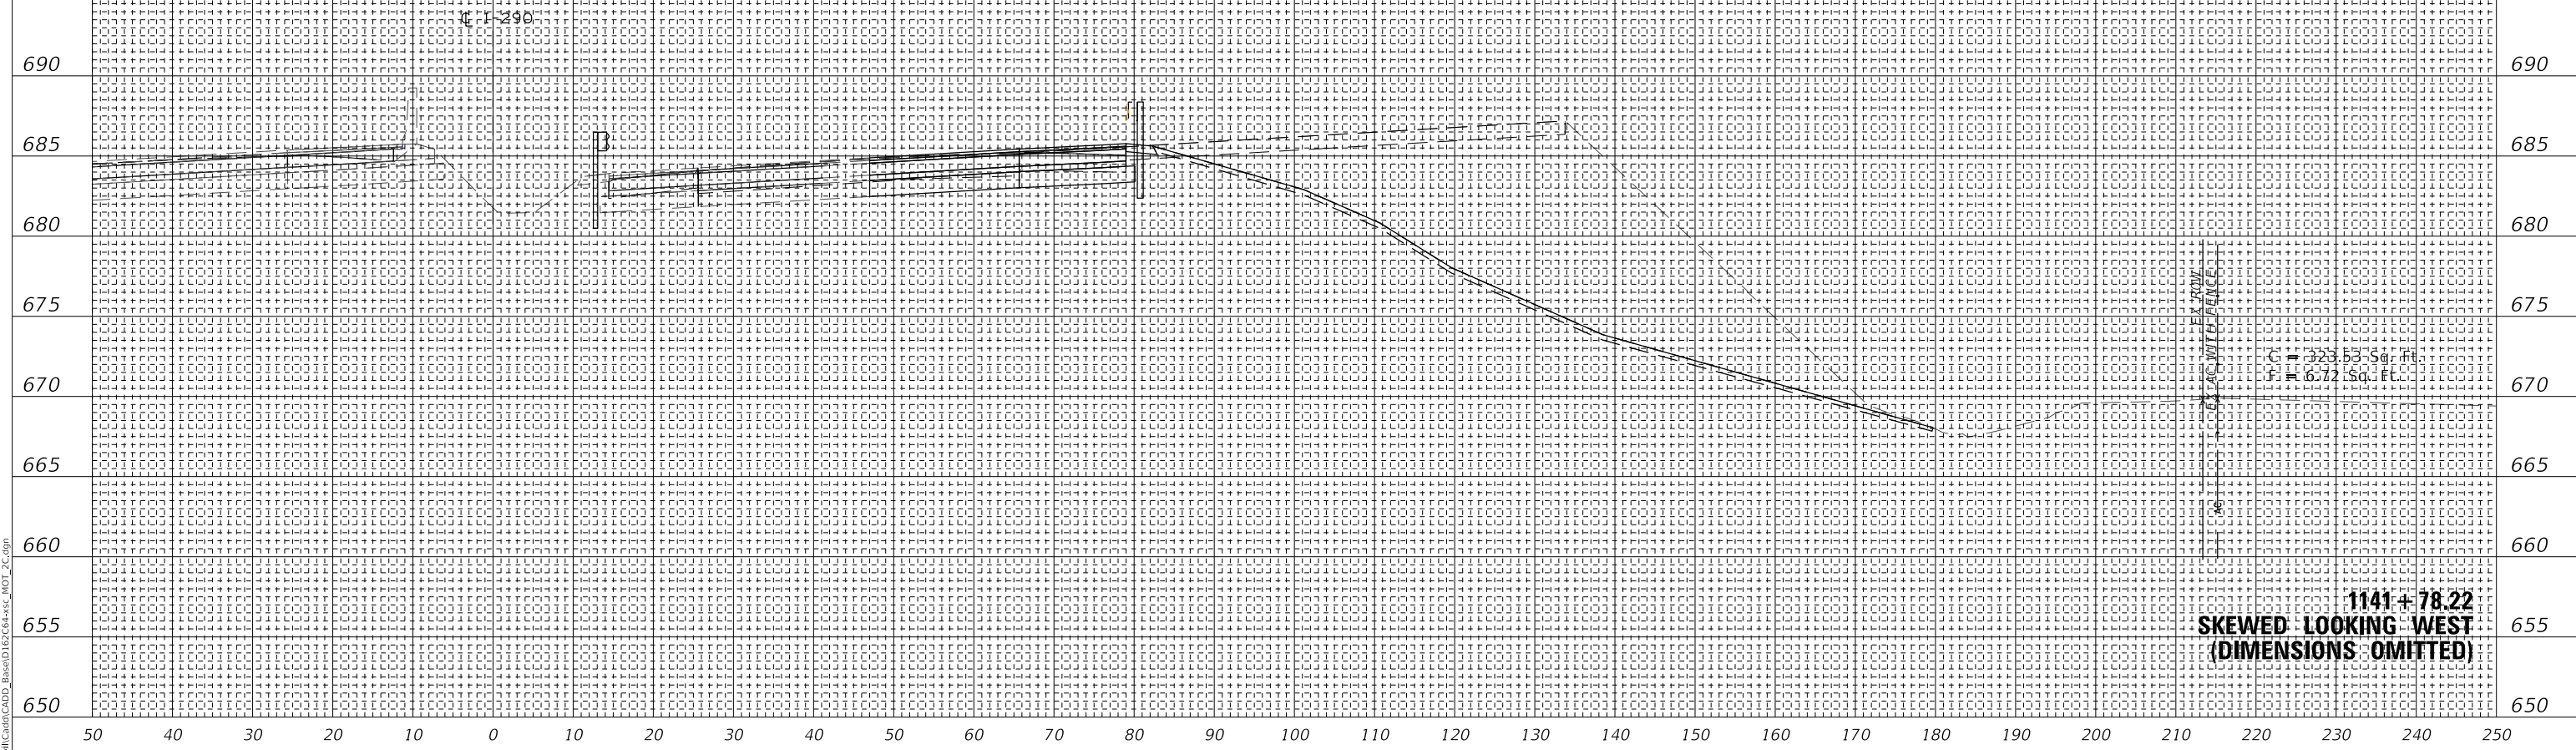

C = 523.53 Sq. Ft.
F = 6.72 Sq. Ft.

1141+78.22
SKEWED LOOKING WEST
(DIMENSIONS OMITTED)

50 40 30 20 10 0 10 20 30 40 50 60 70 80 90 100 110 120 130 140 150 160 170 180 190 200 210 220 230 240 250

MODEL: SHODELNAME.S
FILE NAME: T:\16947AC\16947AC\CADD_Base\16947AC+35C_MOT_2C.dgn



WSP USA Inc.
30 N. LASALLE STREET
SUITE 4000
CHICAGO, IL 60602
TEL: (312) 782-8150
FAX: (312) 782-1684

USER NAME	= ahmedmm
DESIGNED	- MMA
DRAWN	- MMA
CHECKED	- RPH
DATE	- 01/25/2018

REVISED	-
REVISED	-
REVISED	-
REVISED	-

STATE OF ILLINOIS
DEPARTMENT OF TRANSPORTATION


STAGE 2C CROSS SECTIONS

SCALE: 1"=10' SHEET 130 OF 151 SHEETS STA. 1141+79.22 TO STA. 1142+42.75


F.A. RTE.	SECTION	COUNTY	TOTAL SHEETS	SHEET NO.
RT 290	(22-1B-11B)	DUPAGE	402	381
CONTRACT NO. 62C24			ILLINOIS FED. AID PROJECT	

FINAL SURVEY	SURVEYED	DATE
NOTE BOOK	PLOTTED	
NO.	TEMPLATE	
	AREAS CHECKED	


ORIGINAL SURVEY	SURVEYED	DATE
NOTE BOOK	PLOTTED	
NO.	TEMPLATE	
	AREAS CHECKED	

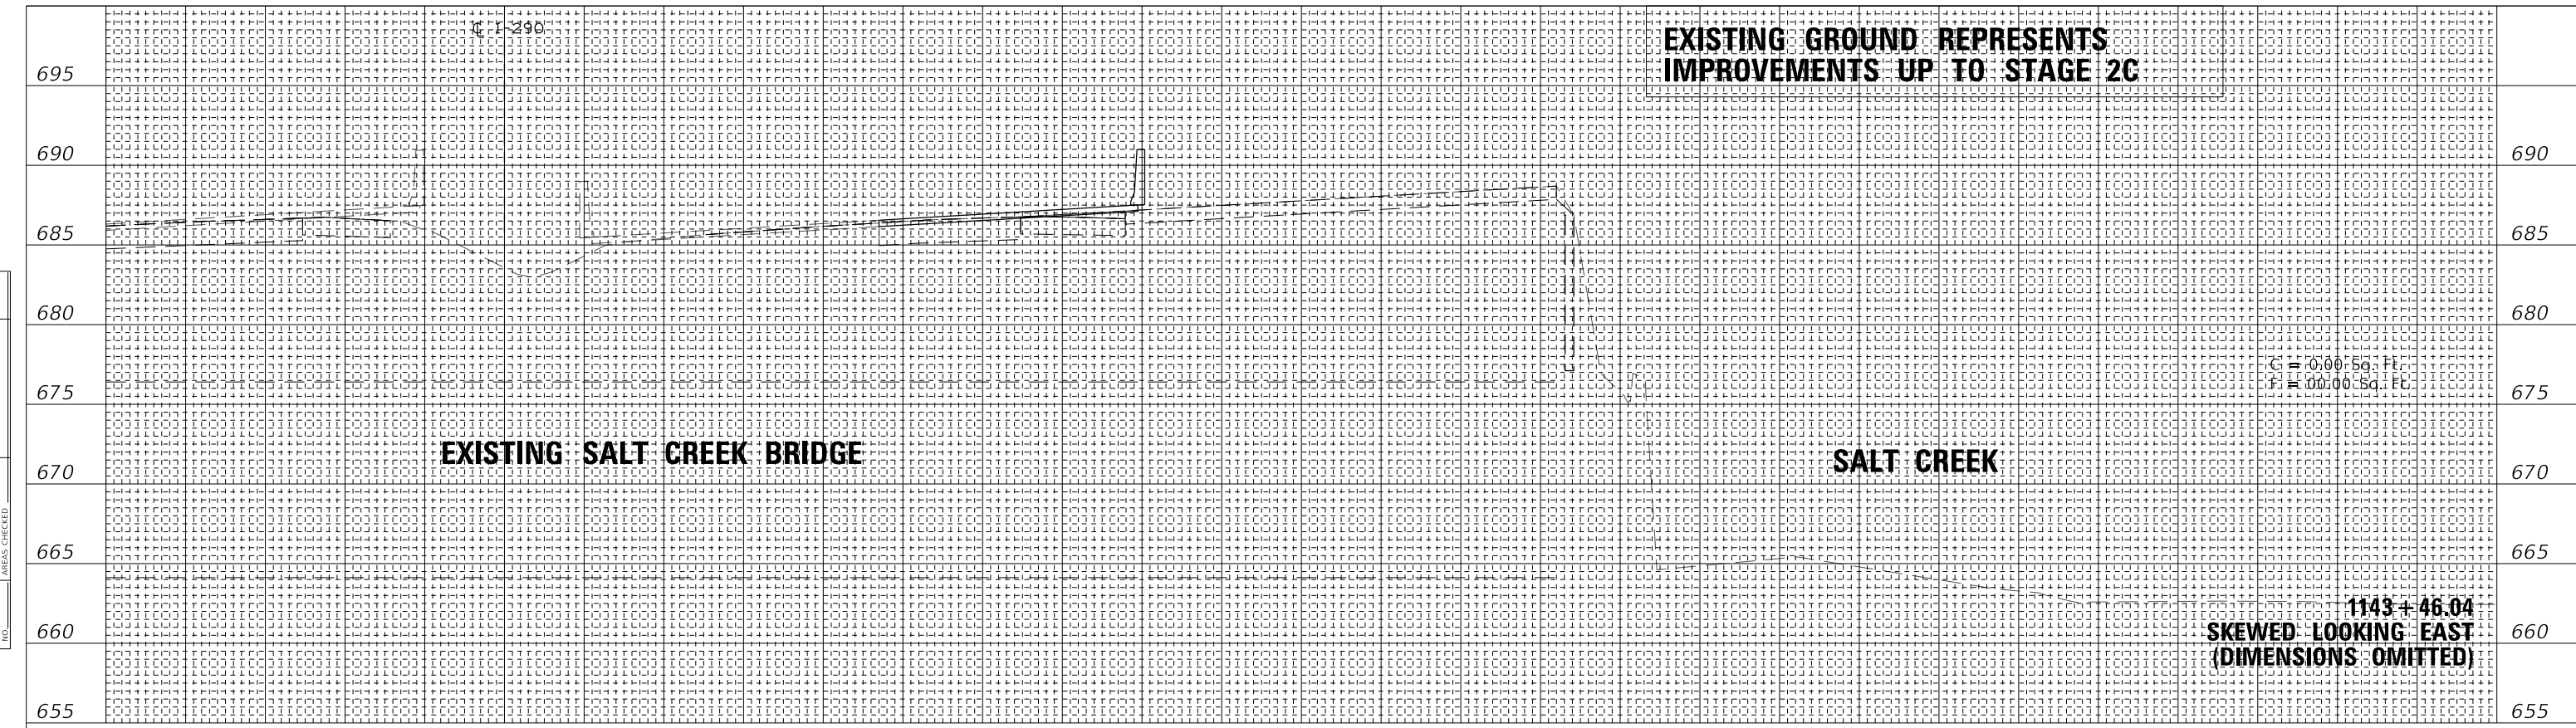

50 40 30 20 10 0 10 20 30 40 50 60 70 80 90 100 110 120 130 140 150 160 170 180 190 200 210 220 230 240 250

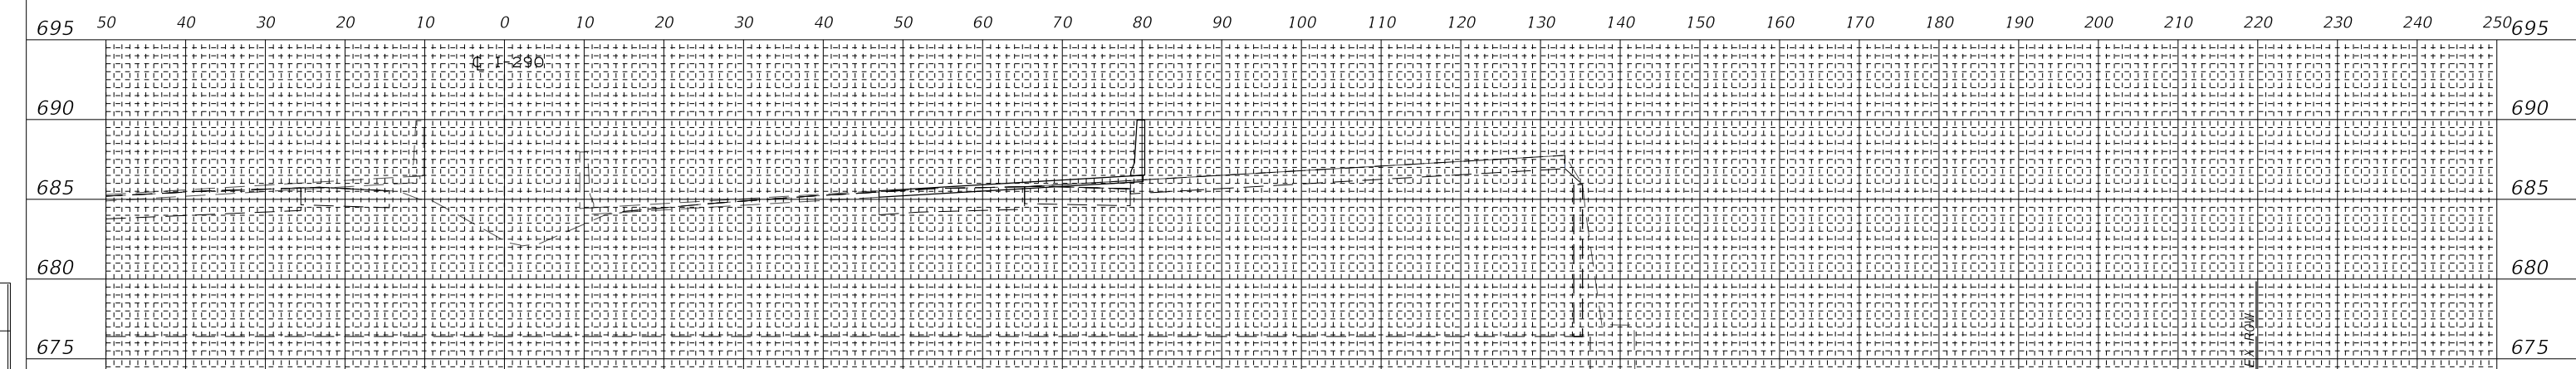

50 40 30 20 10 0 10 20 30 40 50 60 70 80 90 100 110 120 130 140 150 160 170 180 190 200 210 220 230 240 250

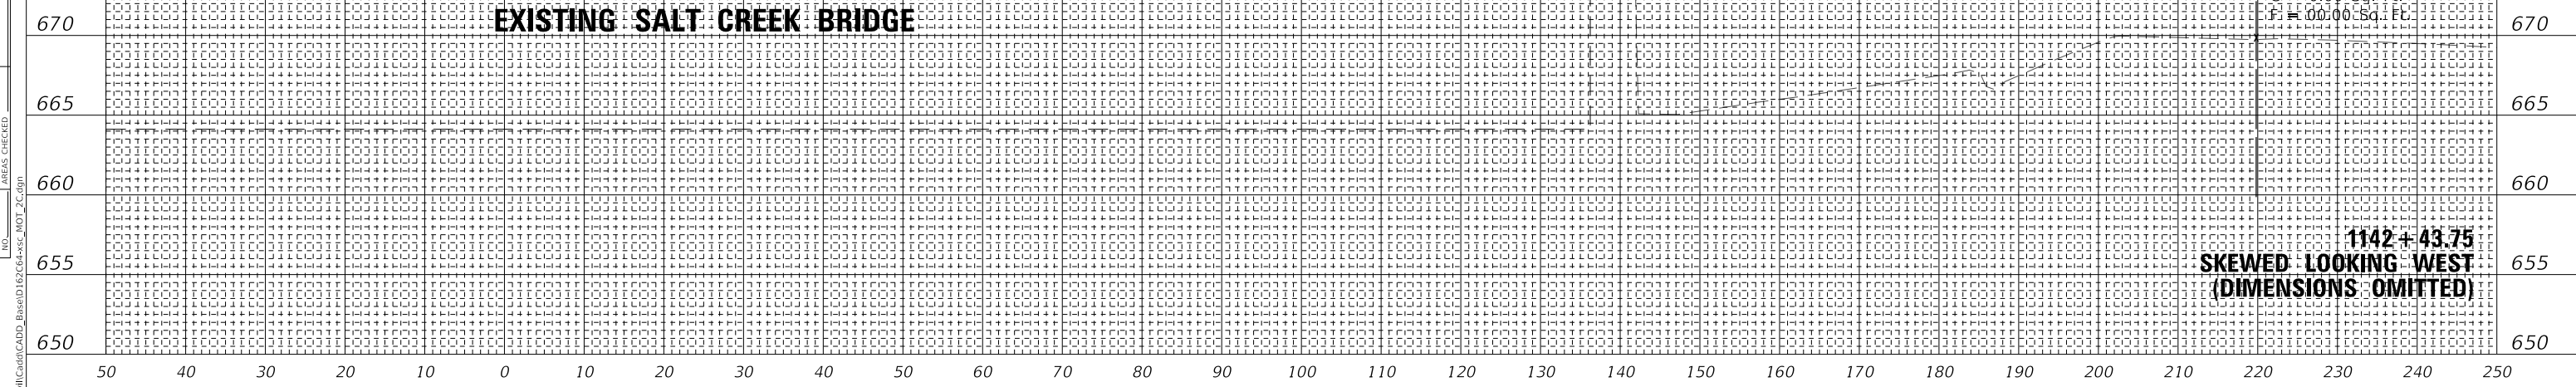

50 40 30 20 10 0 10 20 30 40 50 60 70 80 90 100 110 120 130 140 150 160 170 180 190 200 210 220 230 240 250

WSP USA Inc.
30 N. LASALLE STREET
SUITE 400
CHICAGO, IL 60602
TEL: (312) 782-8150
FAX: (312) 782-1684

USER NAME	= ahmedmm
DESIGNED	- MMA
DRAWN	- MMA
CHECKED	- RPH
DATE	- 01/25/2018
REVISIONS	
REVISED	-
REVISED	-
REVISED	-
REVISED	-



STATE OF ILLINOIS
DEPARTMENT OF TRANSPORTATION

SCALE: 1"=10'
SHEET 131 OF 151 SHEETS
STA. 1142+43.75 TO STA. 1143+46.04

F.A. RTE.	SECTION	COUNTY	TOTAL SHEETS	SHEET NO.
FAT 290	(22-1B-1B)	DUPAGE	402	382
CONTRACT NO. 62C24			ILLINOIS FED. AID PROJECT	

FINAL SURVEY	SURVEYED	DATE
NOTE BOOK	PLOTTED	
NO.	TEMPLATE	
	AREAS CHECKED	

ORIGINAL SURVEY	SURVEYED	DATE
NOTE BOOK	PLOTTED	
NO.	TEMPLATE	
	AREAS CHECKED	

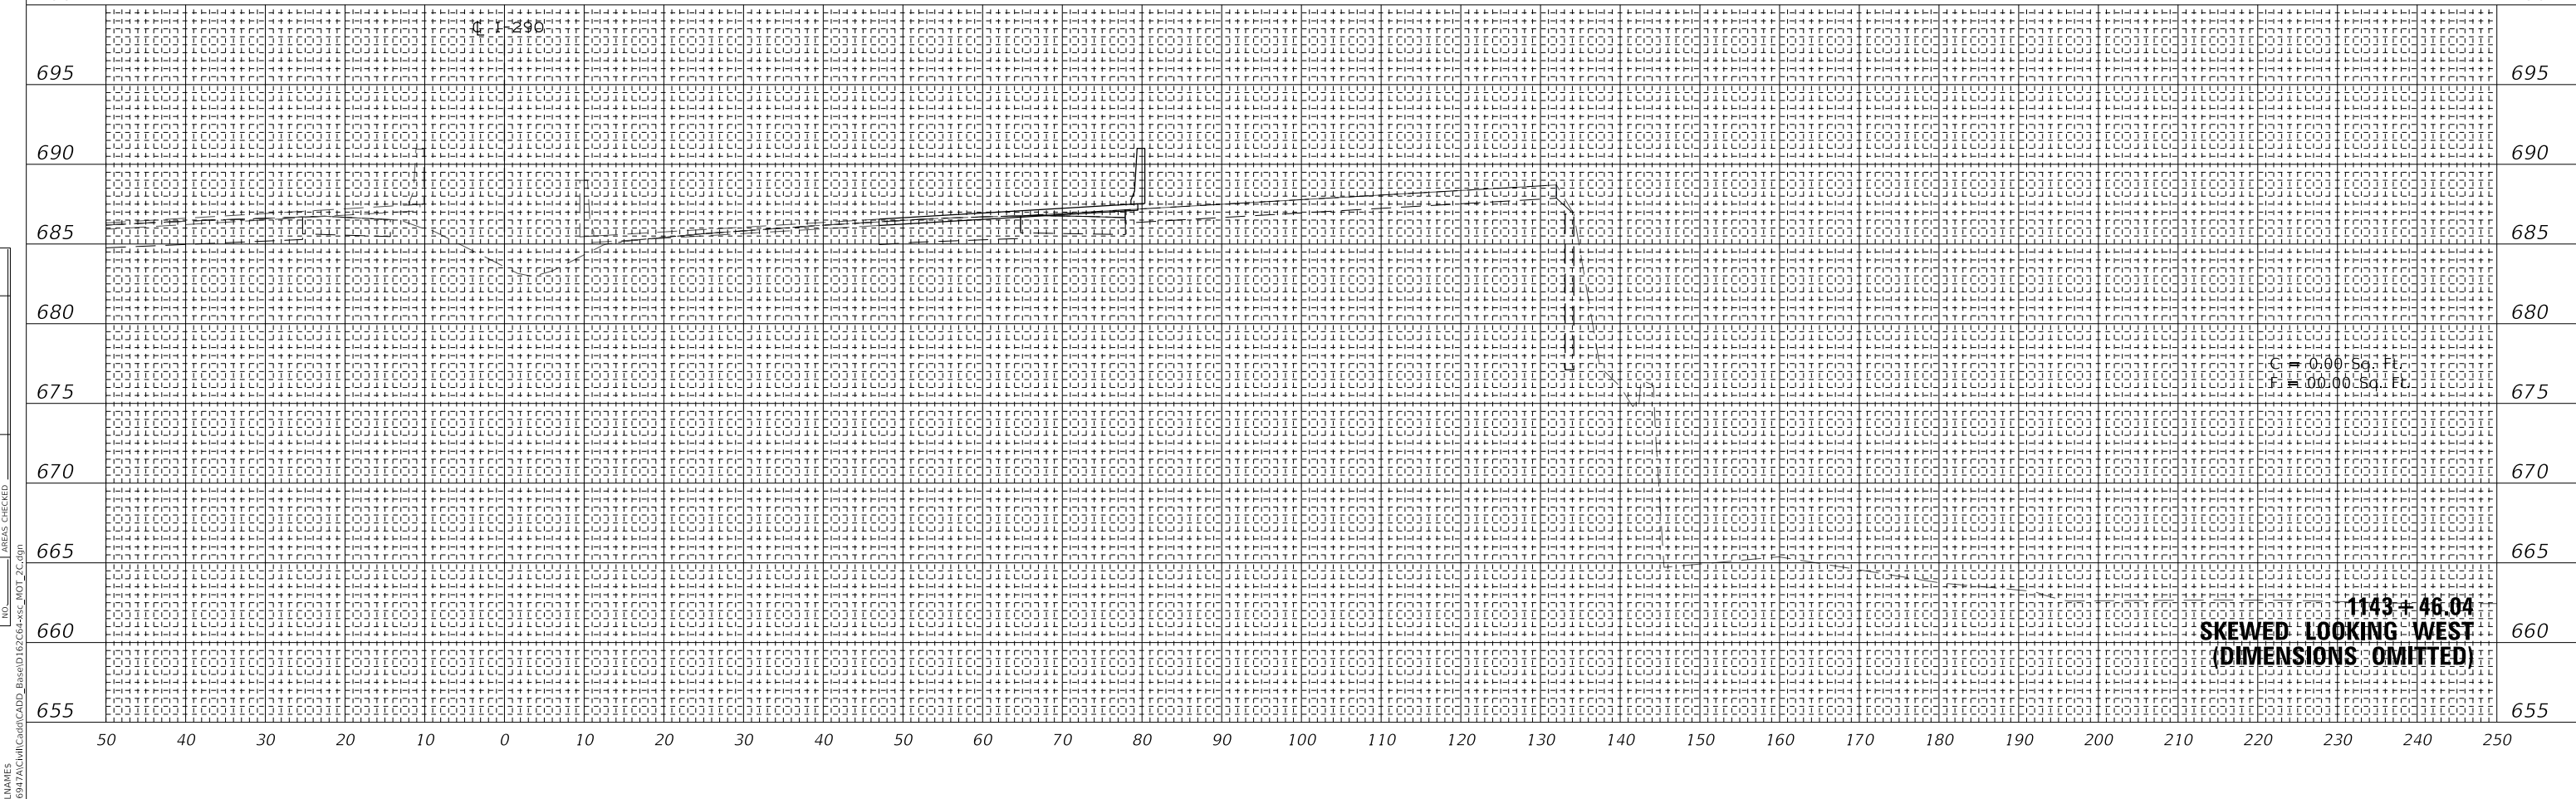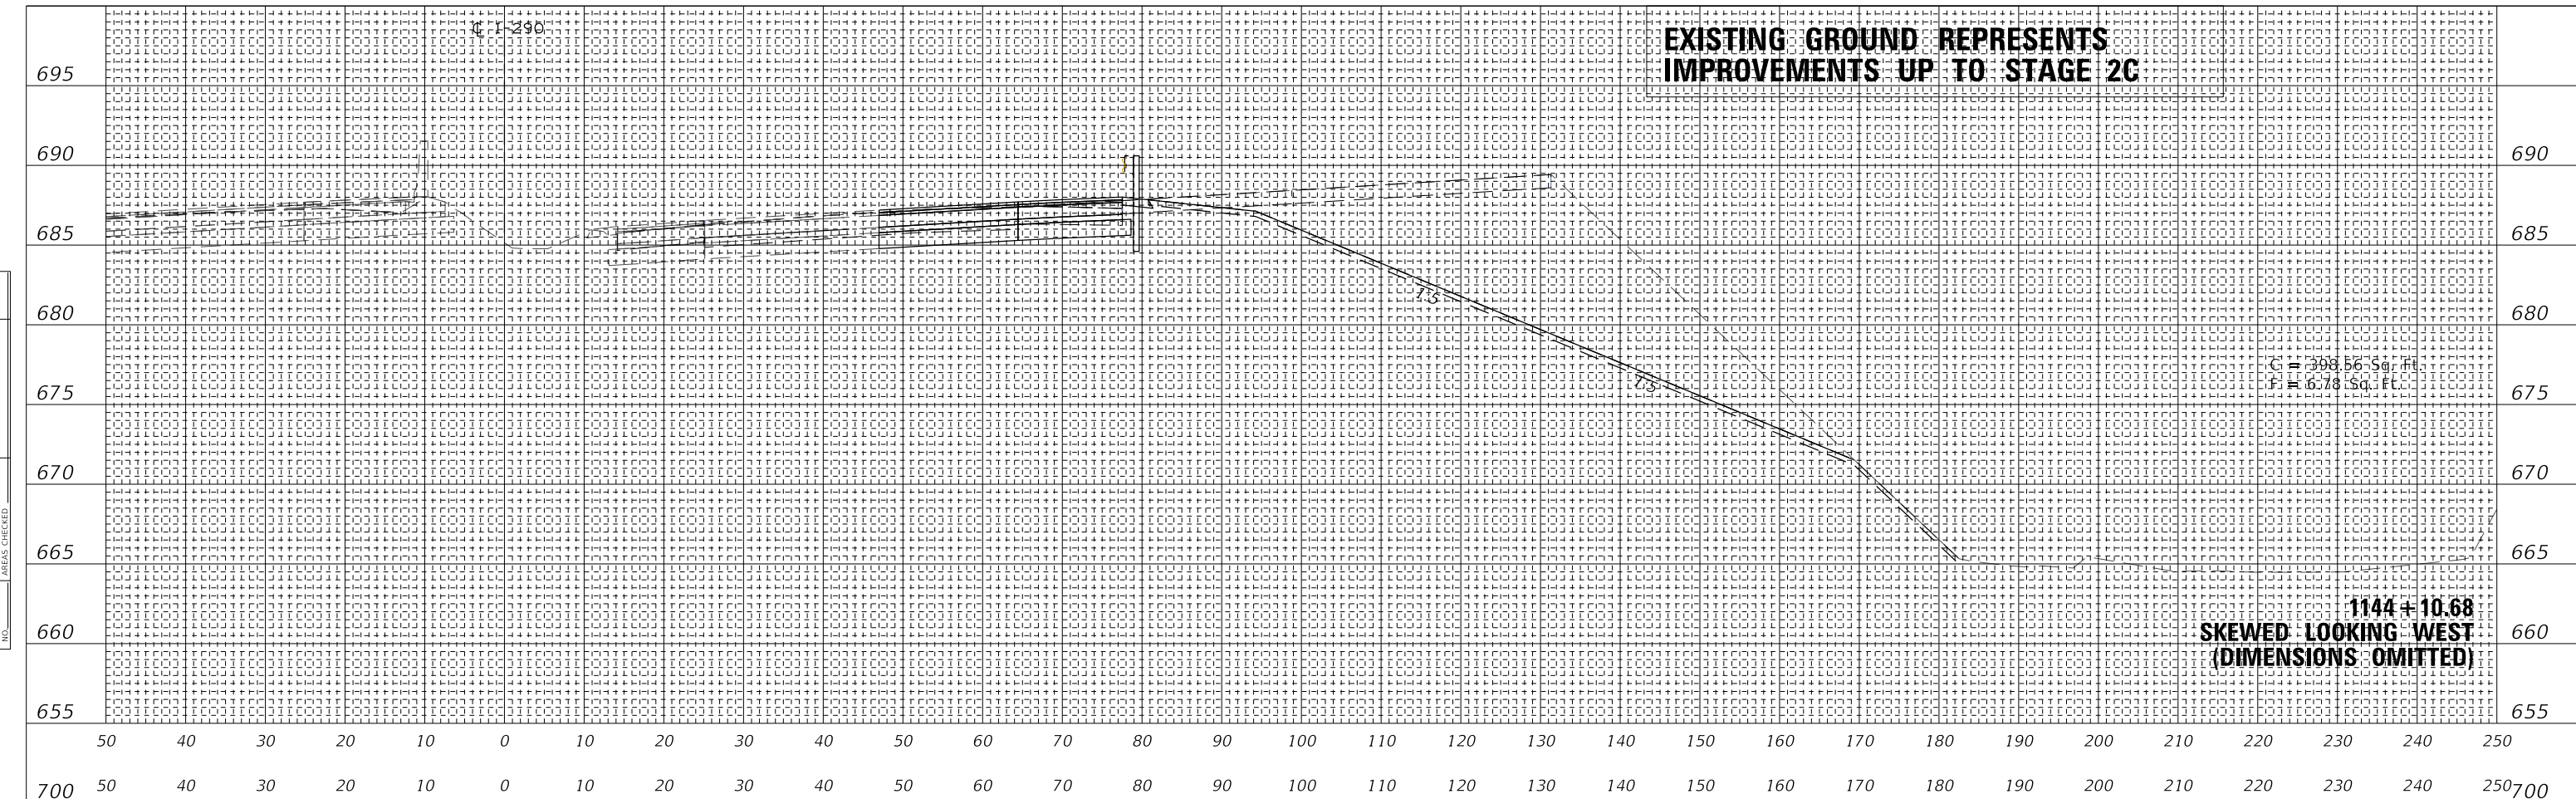

MODEL: SH06ELMAMES
 FILE NAME: T:\16947AC\16947AC\CADD_Base\16947AC+SSC_MOT_2C.dgn

USER NAME = ahmedmm	DESIGNED - MMA	REVISED -
PLOT SCALE = 1"=10'	DRAWN - MMA	REVISED -
PLOT DATE = 01/25/2018	CHECKED - RPH	REVISED -
	DATE - 01/25/2018	REVISED -

STATE OF ILLINOIS
 DEPARTMENT OF TRANSPORTATION

STAGE 2C CROSS SECTIONS


SCALE: 1"=10' SHEET 132 OF 151 SHEETS STA. 1143+47.04 TO STA. 1144+10.68

F.A. RTE. 290	SECTION (22-1B-1B)	COUNTY DUPAGE	TOTAL SHEETS 402	SHEET NO. 383
ILLINOIS FED. AID PROJECT			CONTRACT NO. 62C24	

**EXISTING GROUND REPRESENTS
IMPROVEMENTS UP TO STAGE 2C**

FINAL SURVEY NO.	SURVEYED	DATE
NOTE BOOK	PLOTTED	
	TEMPLATE	
	AREAS	
	CHECKED	

ORIGINAL SURVEY NO.	SURVEYED	DATE
NOTE BOOK	PLOTTED	
	TEMPLATE	
	AREAS	
	CHECKED	

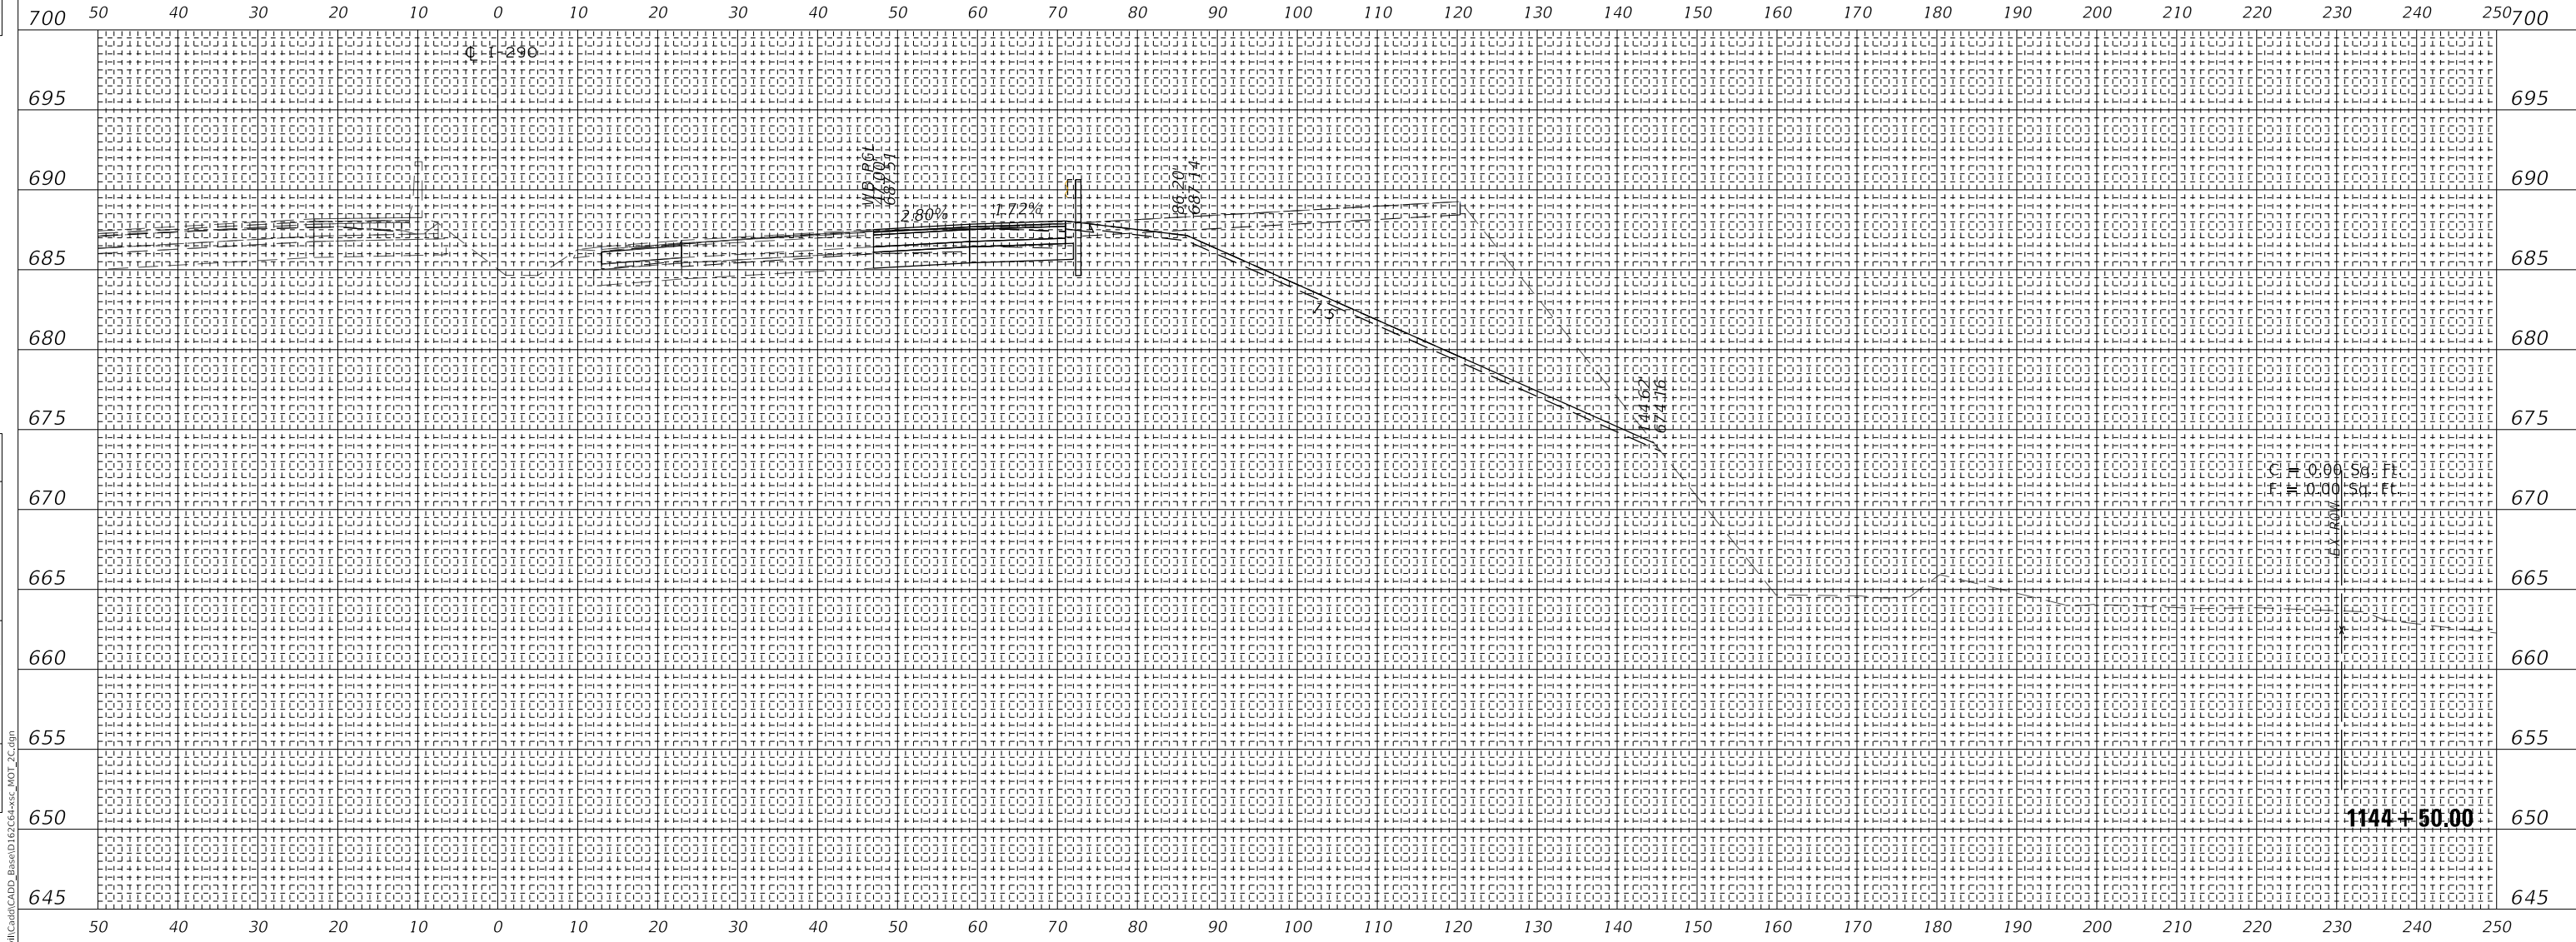

MODEL: SHODELNAME5
FILE NAME: T:\159742\CAD\CADD_Base\11450+SSC_MOT_2C.dgn



WSP USA Inc.
30 N. LASALLE STREET
SUITE 400
CHICAGO, IL 60602
TEL: (312) 782-8150
FAX: (312) 782-1884

USER NAME = ahmedmm	DESIGNED - MMA	REVISED -
	DRAWN - MMA	REVISED -
PLOT SCALE = 1"=10'	CHECKED - RPH	REVISED -
PLOT DATE = 01/25/2018	DATE - 01/25/2018	REVISED -

**STATE OF ILLINOIS
DEPARTMENT OF TRANSPORTATION**

SCALE: 1"=10'		SHEET 133 OF 151 SHEETS		STA. 1144+50.00 TO STA. 1144+50.00	
----------------------	--	--------------------------------	--	---	--


STAGE 2C CROSS SECTIONS

F.A. RTE. 290	SECTION (22-1B-11B)	COUNTY DUPAGE	TOTAL SHEETS 402	SHEET NO. 384
ILLINOIS FED. AID PROJECT			CONTRACT NO. 62C24	

**EXISTING GROUND REPRESENTS
IMPROVEMENTS UP TO STAGE 2C**

FINAL SURVEY NO.	SURVEYED PLOTTED AREAS CHECKED	DATE
NOTE BOOK NO.	TEMPLATE AREAS CHECKED	

ORIGINAL SURVEY NO.	SURVEYED PLOTTED AREAS CHECKED	DATE
NOTE BOOK NO.	TEMPLATE AREAS CHECKED	

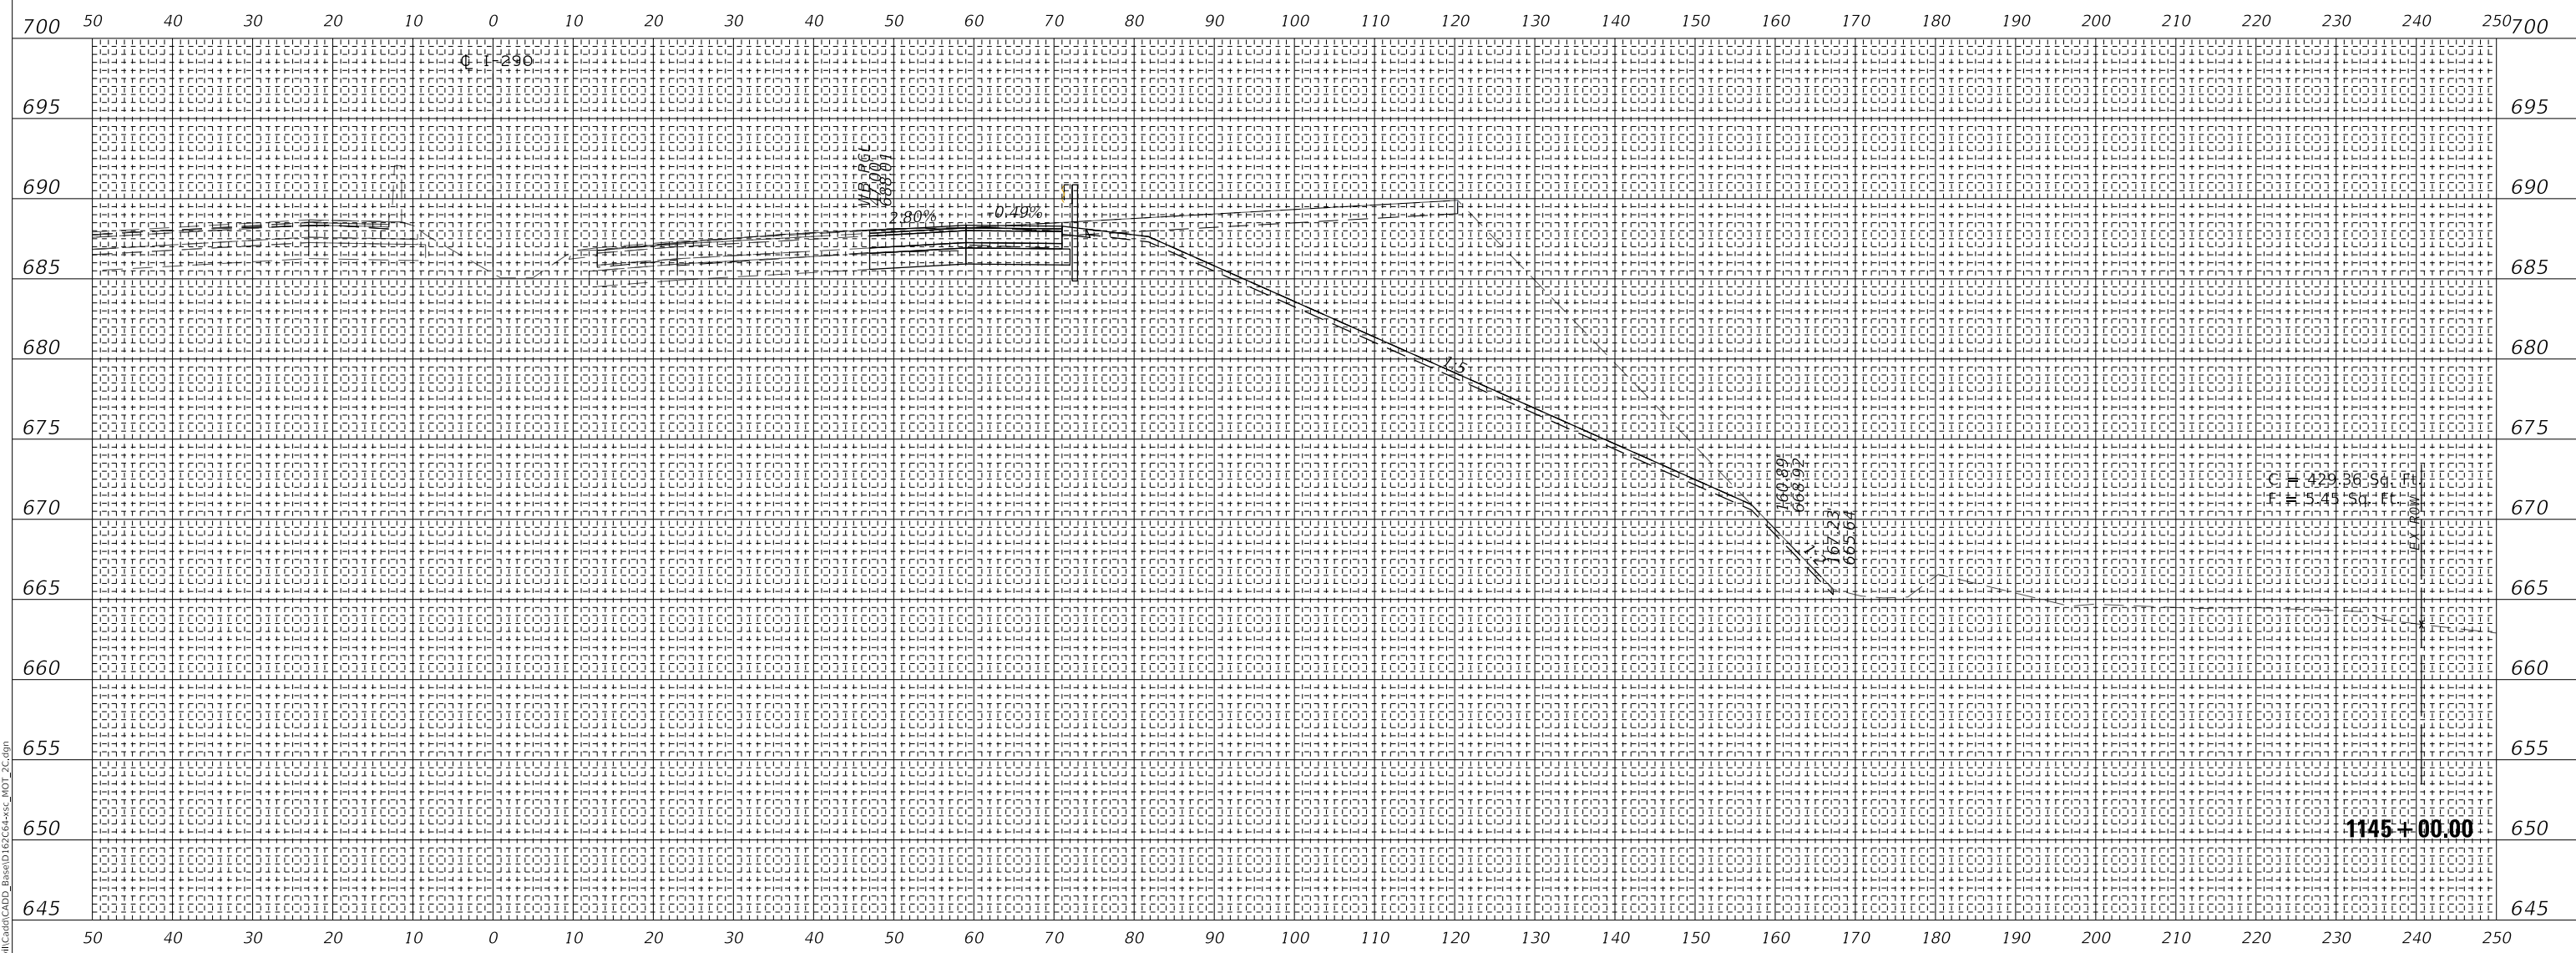

MODEL: SHODELNAME
FILE NAME: T:\1597AC\1597AC\CADD_Base\1145+00+55c_MOT_2C.dgn



WSP USA Inc.
30 N. LASALLE STREET
SUITE 400
CHICAGO, IL 60602
TEL: (312) 782-8150
FAX: (312) 782-1884

USER NAME = ahmedmm	DESIGNED - MMA	REVISED -
	DRAWN - MMA	REVISED -
PLOT SCALE = 1"=10'	CHECKED - RPH	REVISED -
PLOT DATE = 01/25/2018	DATE - 01/25/2018	REVISED -

**STATE OF ILLINOIS
DEPARTMENT OF TRANSPORTATION**

STAGE 2C CROSS SECTIONS



SCALE: 1"=10' SHEET 134 OF 151 SHEETS STA. 1145+00.00 TO STA. 1145+00.00

F.A. RTE. 290	SECTION 122-1B-11B	COUNTY DUPAGE	TOTAL SHEETS 402	SHEET NO. 385
ILLINOIS FED. AID PROJECT			CONTRACT NO. 62C24	

FINAL SURVEY	SURVEYED	DATE
NOTE BOOK	PLOTTED	
NO.	TEMPLATE	
	AREAS CHECKED	

ORIGINAL SURVEY	SURVEYED	DATE
NOTE BOOK	PLOTTED	
NO.	TEMPLATE	
	AREAS CHECKED	

MODEL: SHODELNAME.S
FILE NAME: T:\16947AC\16947AC\16947AC\CADD_Base\1145+50.00-1146+00.00-MOT_2C.dgn

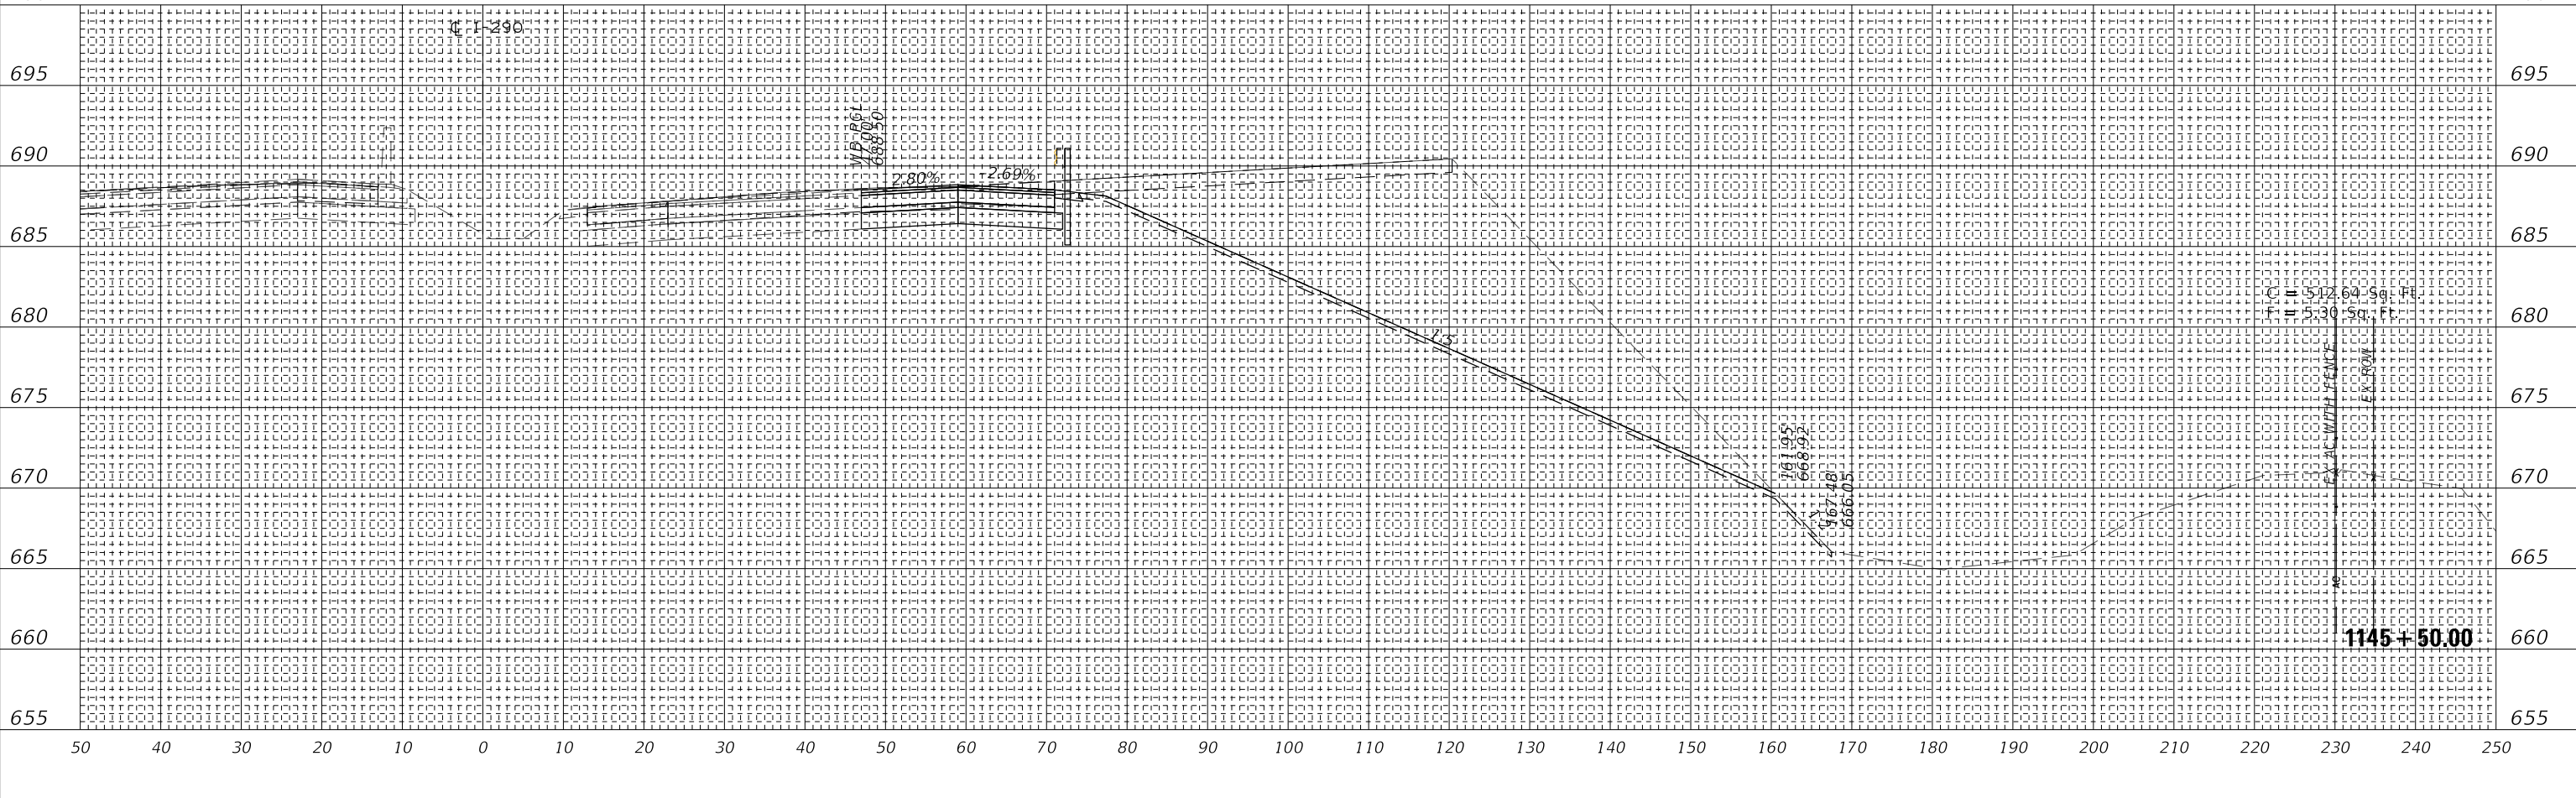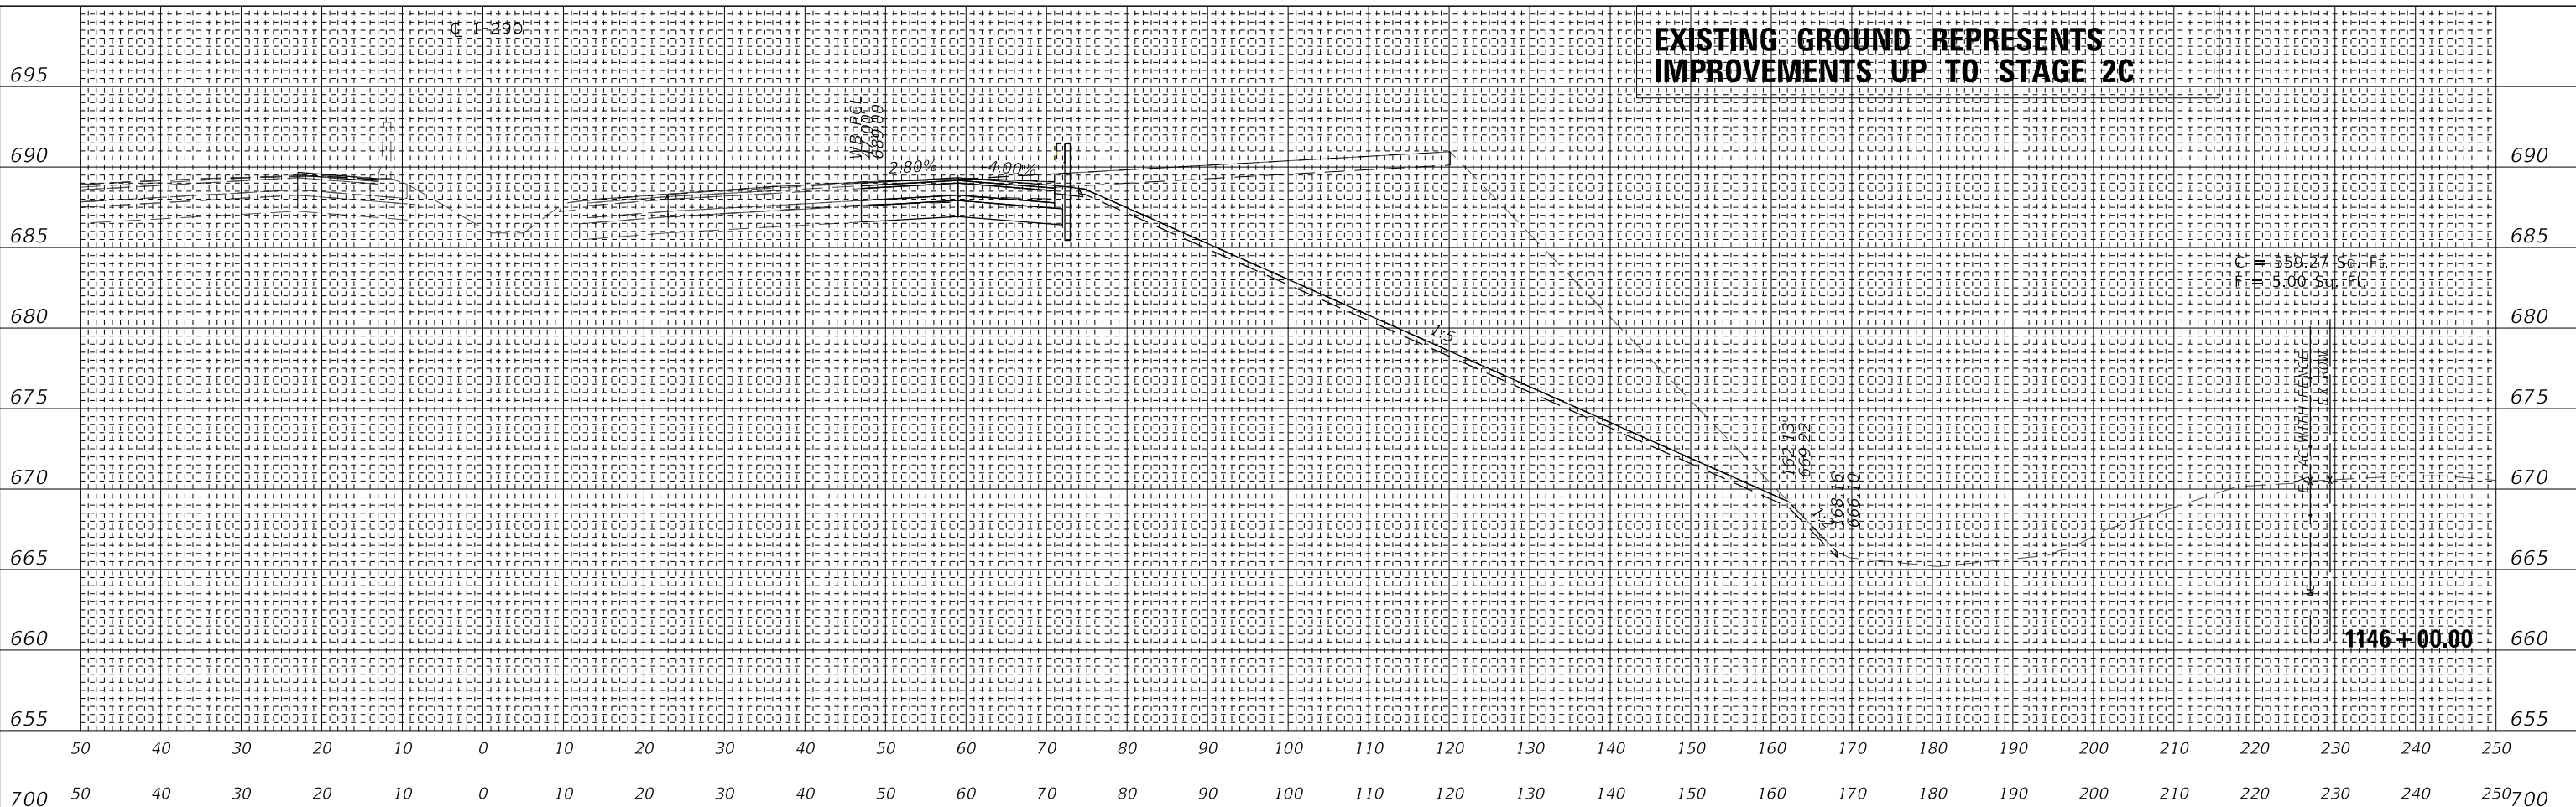

EXISTING GROUND REPRESENTS IMPROVEMENTS UP TO STAGE 2C

WSP USA Inc.
30 N. LASALLE STREET
SUITE 400
CHICAGO, IL 60602
TEL: (312) 782-8150
FAX: (312) 782-1684

USER NAME	= ahmedmm
DESIGNED	- MMA
DRAWN	- MMA
CHECKED	- RPH
DATE	- 01/25/2018
PLLOT SCALE	= 1"=10'
PLLOT DATE	= 01/25/2018
REVISED	-
REVISED	-
REVISED	-
REVISED	-

**STATE OF ILLINOIS
DEPARTMENT OF TRANSPORTATION**


STAGE 2C CROSS SECTIONS

SCALE: 1"=10' SHEET 135 OF 151 SHEETS STA. 1145+50.00 TO STA. 1146+00.00

F.A. RTE.	SECTION	COUNTY	TOTAL SHEETS	SHEET NO.
FAT 290	(22-1B-1B)	DUPAGE	402	386
			CONTRACT NO. 62C24	
ILLINOIS FED. AID PROJECT				

BY	DATE
FINAL SURVEY	SURVEYED
NOTE BOOK	PLOTTED
NO.	TEMPLATE
	AREAS CHECKED

BY	DATE
ORIGINAL SURVEY	SURVEYED
NOTE BOOK	PLOTTED
NO.	TEMPLATE
	AREAS CHECKED

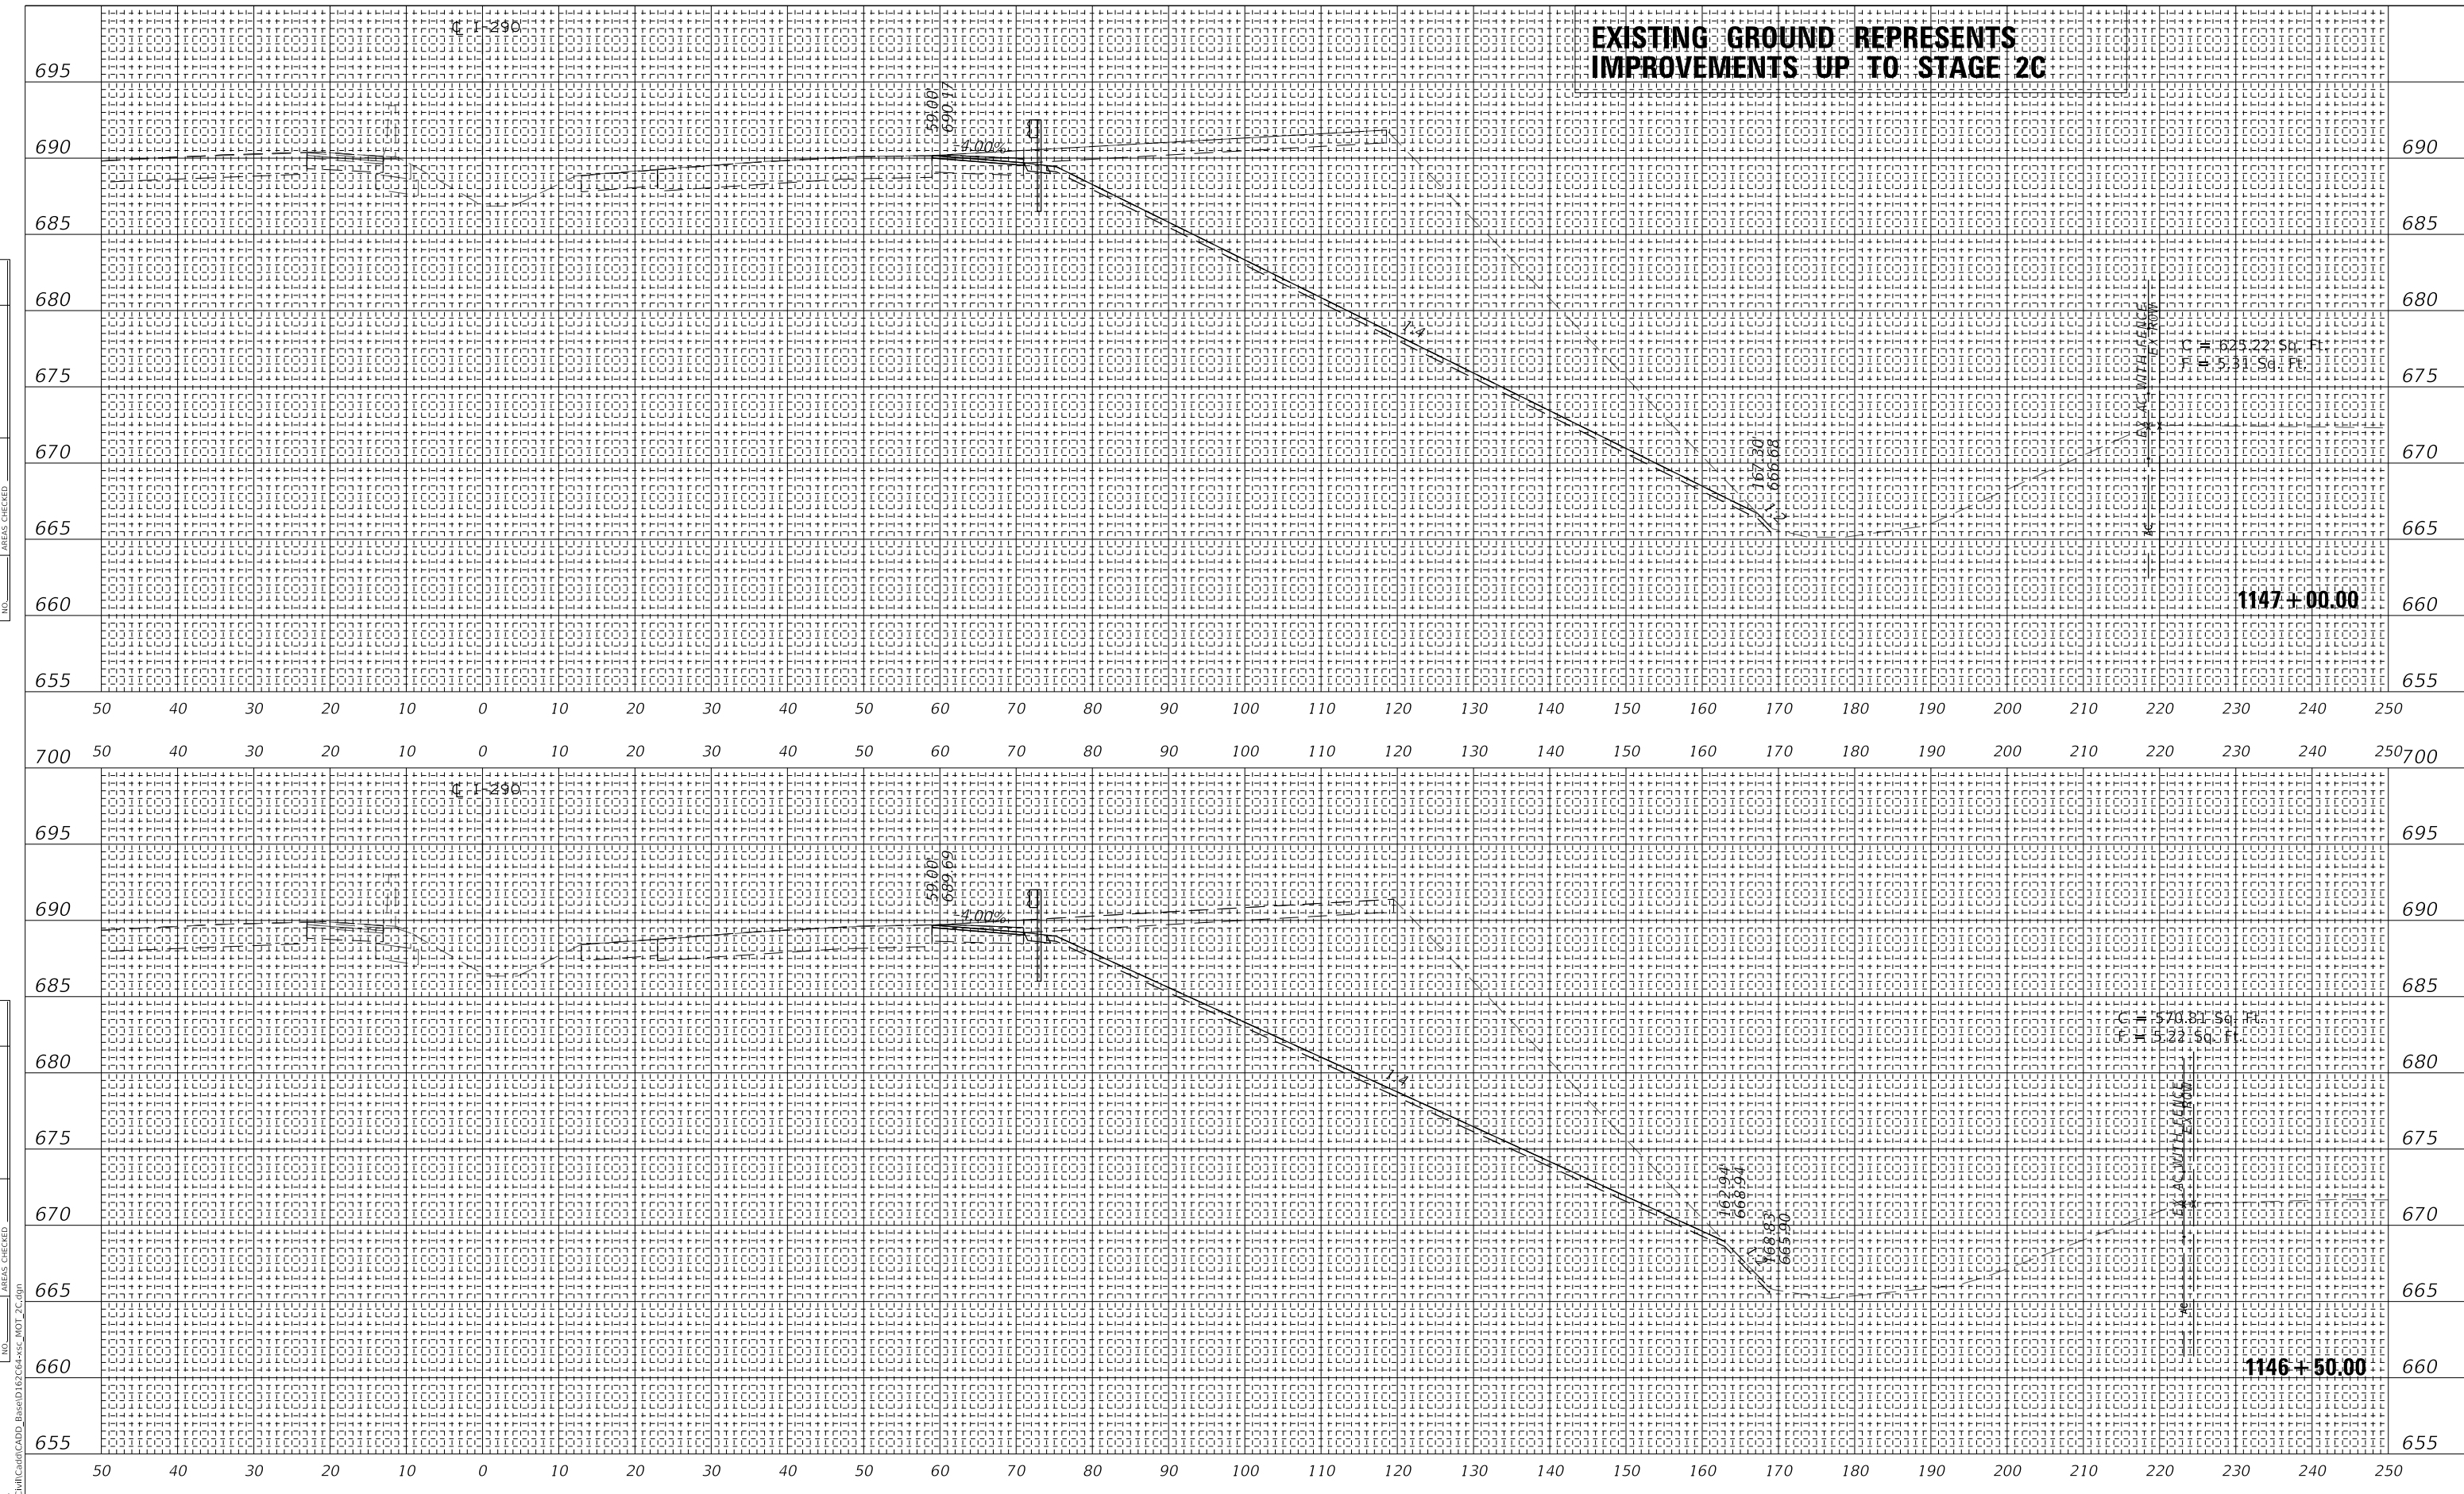

MODEL: SHODELNAME\$
 FILE NAME: T:\1697AC\1697AC\CADD_Base\167C04+50c_MOT_2C.dgn

USER NAME	= ahmedmm
DESIGNED	- MMA
DRAWN	- MMA
CHECKED	- RPH
DATE	- 01/25/2018

REVISED	-
REVISED	-
REVISED	-
REVISED	-

**STATE OF ILLINOIS
 DEPARTMENT OF TRANSPORTATION**

STAGE 2C CROSS SECTIONS


SCALE: 1"=10' SHEET 136 OF 151 SHEETS STA. 1146+50.00 TO STA. 1147+00.00

F.A. RTE.	SECTION	COUNTY	TOTAL SHEETS	SHEET NO.
FAT 290	(22-1B-1B)	DUPAGE	402	387
			CONTRACT NO. 62C24	
		ILLINOIS	FED. AID PROJECT	

FINAL SURVEY	SURVEYED	DATE
NOTE BOOK	PLOTTED	
NO.	TEMPLATE	
	AREAS CHECKED	


ORIGINAL SURVEY	SURVEYED	DATE
NOTE BOOK	PLOTTED	
NO.	TEMPLATE	
	AREAS CHECKED	

MODEL: SHODELNAME.MXS
FILE NAME: T:\169742\CADD\CADD_Base\1147C&+3S_MOT_2C.dgn

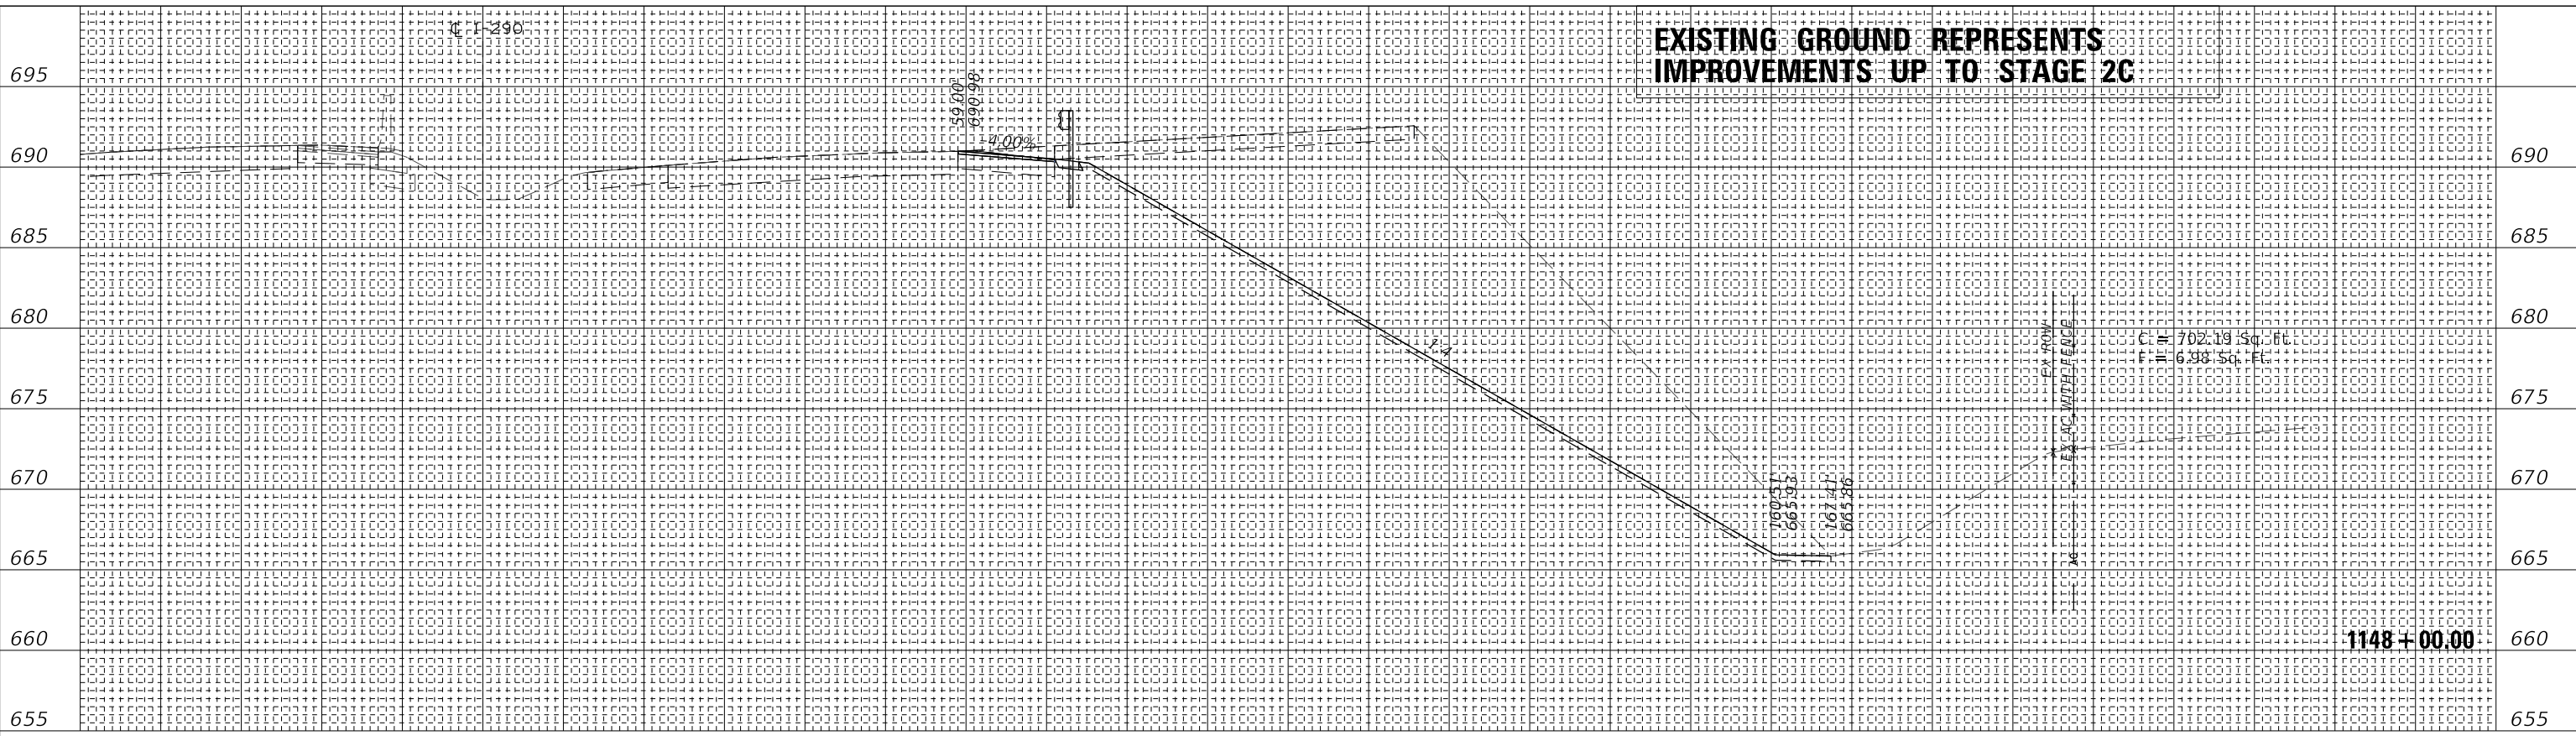

EXISTING GROUND REPRESENTS IMPROVEMENTS UP TO STAGE 2C

50 40 30 20 10 0 10 20 30 40 50 60 70 80 90 100 110 120 130 140 150 160 170 180 190 200 210 220 230 240 250
700 50 40 30 20 10 0 10 20 30 40 50 60 70 80 90 100 110 120 130 140 150 160 170 180 190 200 210 220 230 240 250 700

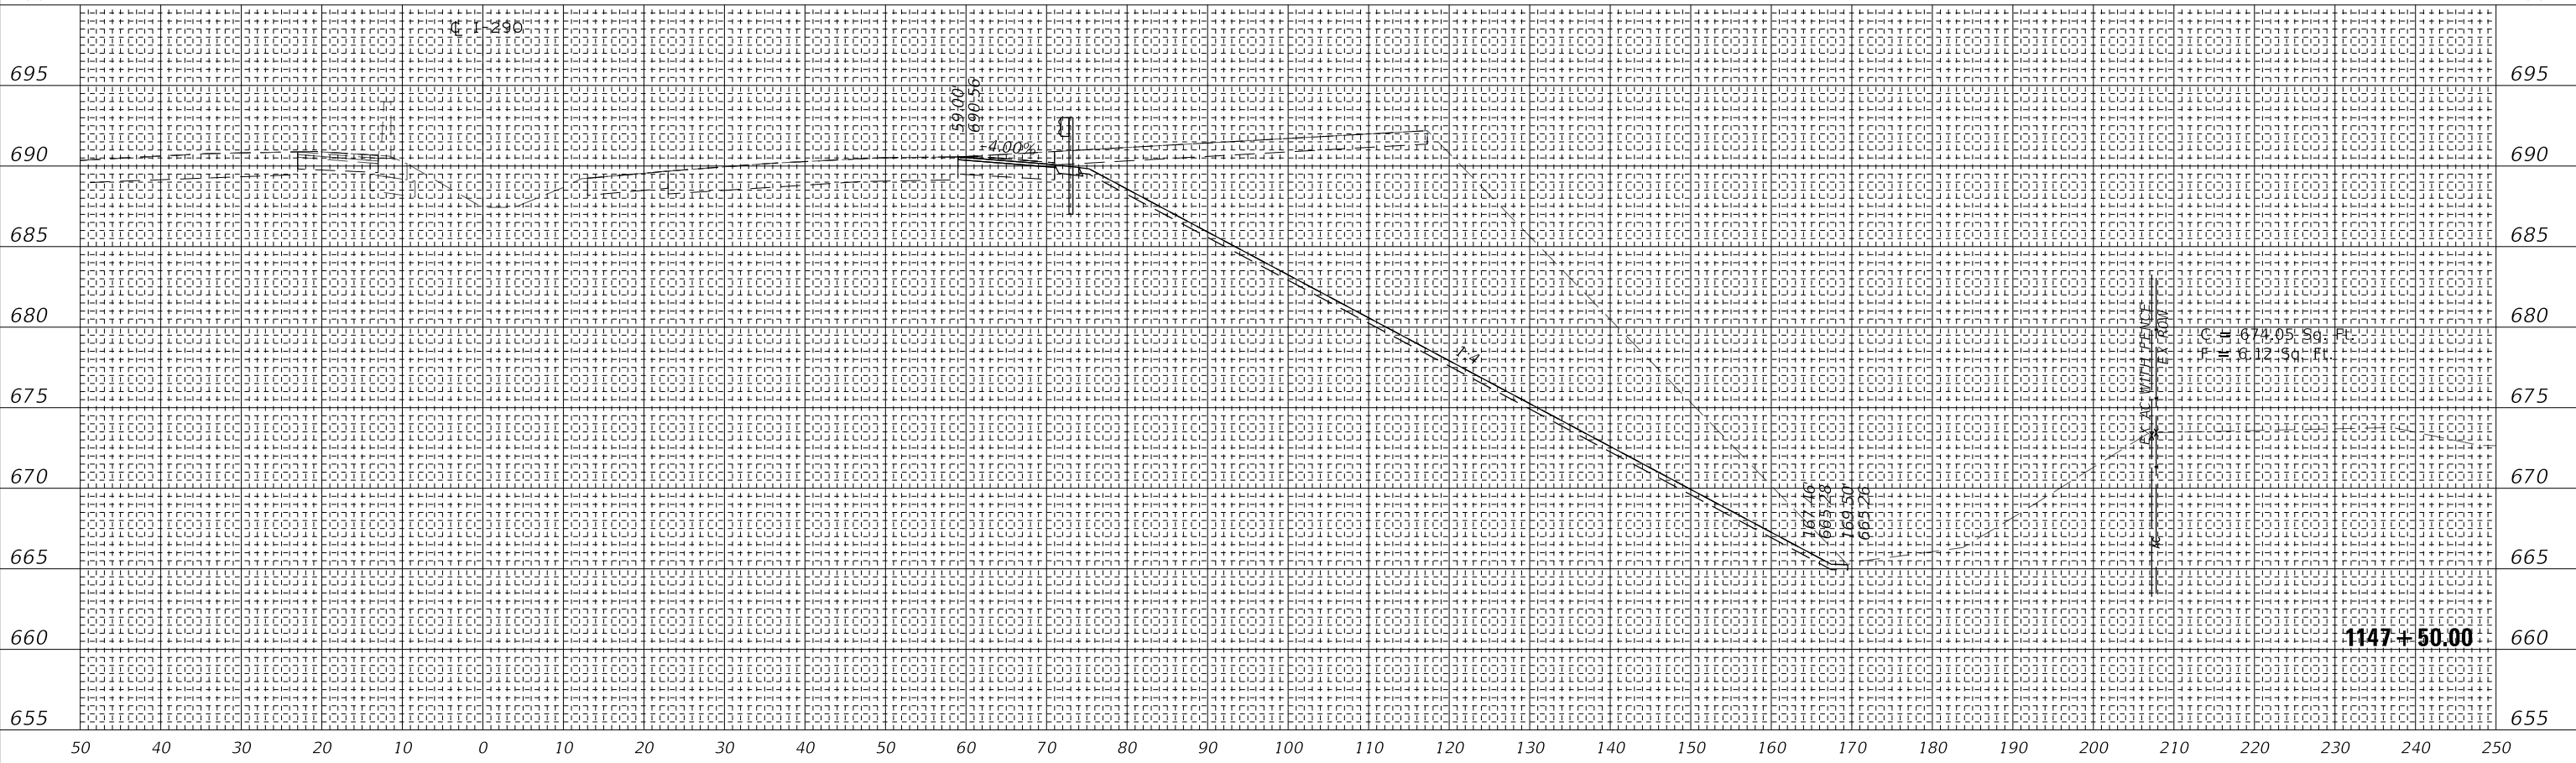

50 40 30 20 10 0 10 20 30 40 50 60 70 80 90 100 110 120 130 140 150 160 170 180 190 200 210 220 230 240 250

wsp
WSP USA Inc.
30 N. LASALLE STREET
SUITE 4000
CHICAGO, IL 60602
TEL: (312) 782-8150
FAX: (312) 782-1684

USER NAME = ahmedmm	DESIGNED - MMA	REVISED -
PLOT SCALE = 1"=10'	DRAWN - MMA	REVISED -
PLOT DATE = 01/25/2018	CHECKED - RPH	REVISED -
	DATE - 01/25/2018	REVISED -

**STATE OF ILLINOIS
DEPARTMENT OF TRANSPORTATION**

STAGE 2C CROSS SECTIONS


SCALE: 1"=10' SHEET 137 OF 151 SHEETS STA. 1147+50.00 TO STA. 1148+00.00

F.A. RTE. 290	SECTION (22-1B-1B)	COUNTY DUPAGE	TOTAL SHEETS 402	SHEET NO. 388
CONTRACT NO. 62C24			ILLINOIS FED. AID PROJECT	

**EXISTING GROUND REPRESENTS
IMPROVEMENTS UP TO STAGE 2C**

FINAL SURVEY NO.	SURVEYED BY	DATE
NOTE BOOK NO.	PLOTTED BY	
AREAS CHECKED	TEMPLATE	
	AREAS CHECKED	

ORIGINAL SURVEY NO.	SURVEYED BY	DATE
NOTE BOOK NO.	PLOTTED BY	
AREAS CHECKED	TEMPLATE	
	AREAS CHECKED	

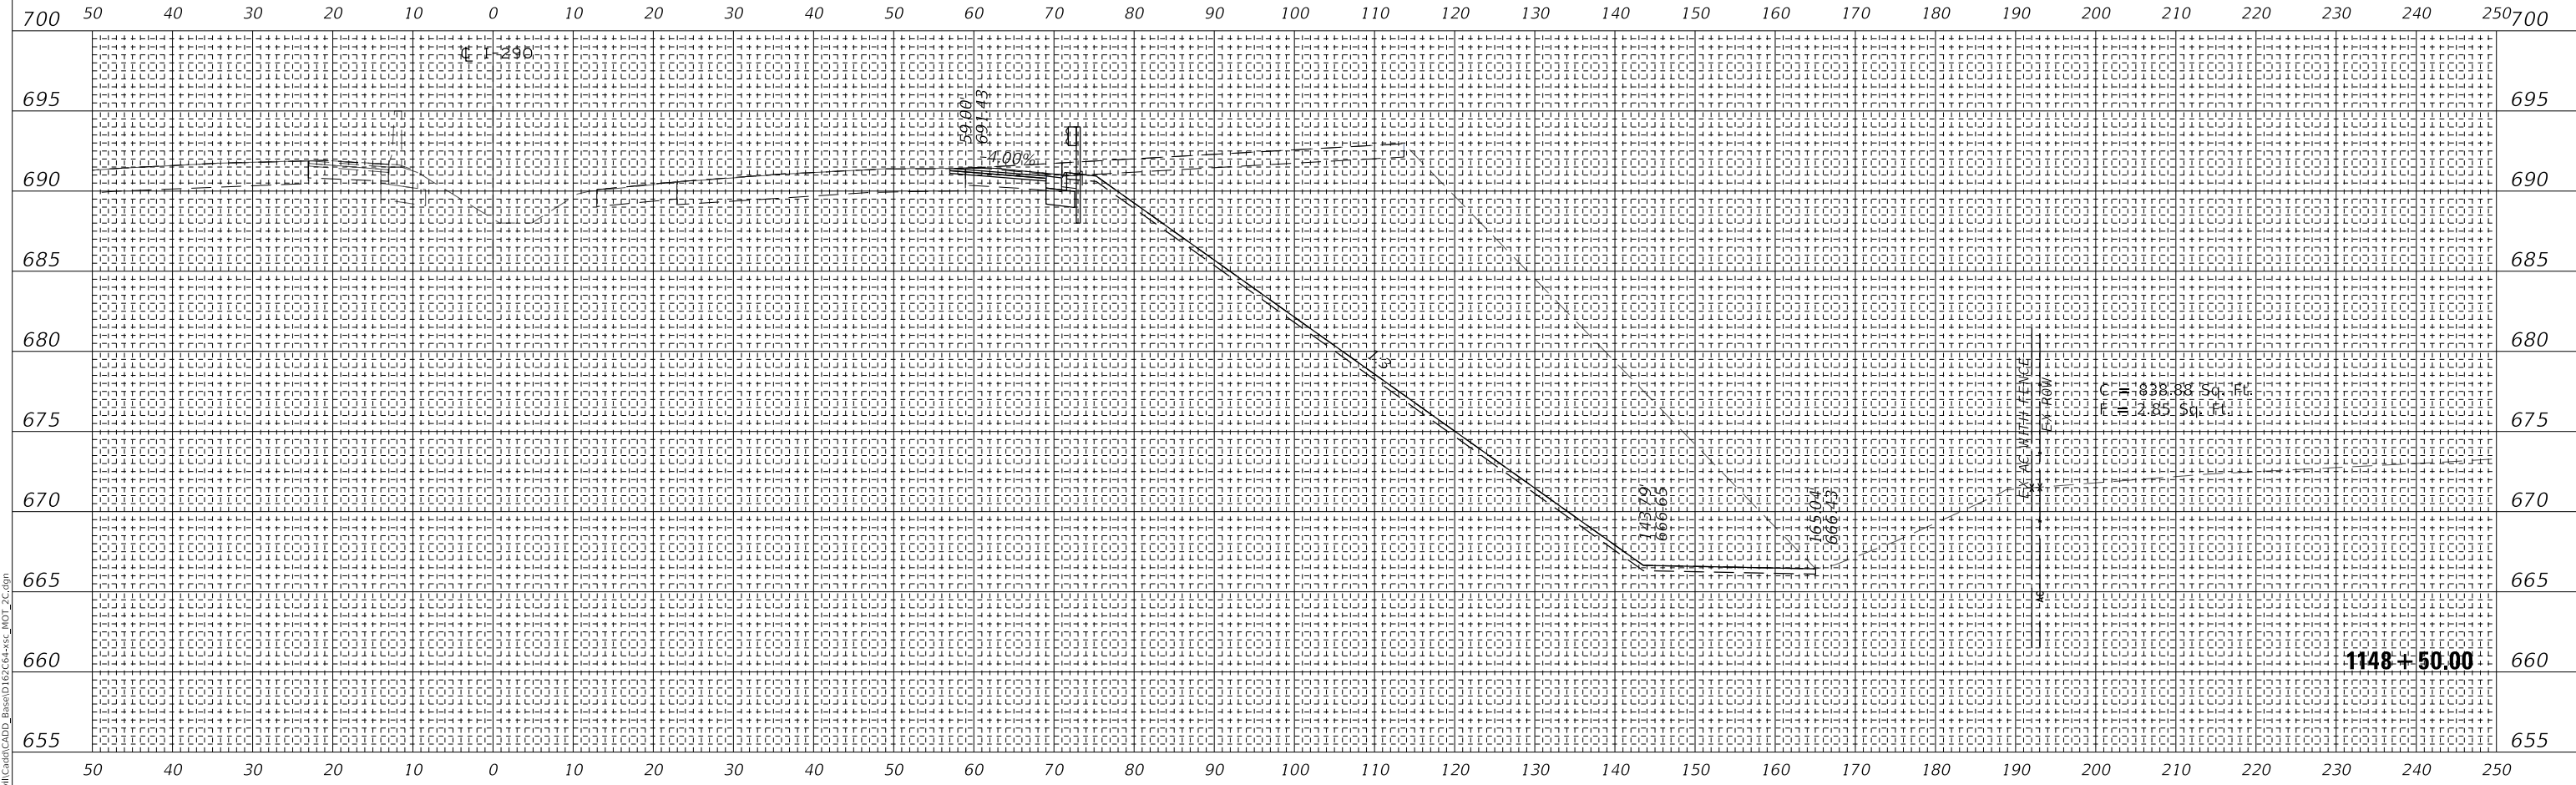

MODEL: SHODELNAME5
FILE NAME: T:\159742\CADD\CADD_Base\167C24+35C_MOT_2C.dgn



WSP USA Inc.
30 N. LASALLE STREET
SUITE 4000
CHICAGO, IL 60602
TEL: (312) 782-8150
FAX: (312) 782-1684

USER NAME = ahmedmm	DESIGNED - MMA	REVISED -
	DRAWN - MMA	REVISED -
PLOT SCALE = 1"=10'	CHECKED - RPH	REVISED -
PLOT DATE = 01/25/2018	DATE - 01/25/2018	REVISED -

**STATE OF ILLINOIS
DEPARTMENT OF TRANSPORTATION**

SCALE: 1"=10' SHEET 138 OF 151 SHEETS STA. 1148+50.00 TO STA. 1148+50.00

STAGE 2C CROSS SECTIONS


F.A. RTE. 290	SECTION (22-1B-1)B	COUNTY DUPAGE	TOTAL SHEETS 402	SHEET NO. 389
ILLINOIS FED. AID PROJECT			CONTRACT NO. 62C24	

**EXISTING GROUND REPRESENTS
IMPROVEMENTS UP TO STAGE 2C**

FINAL SURVEY NO.	SURVEYED	DATE
NOTE BOOK	PLOTTED	
AREAS CHECKED	TEMPLATE	
	AREAS CHECKED	

ORIGINAL SURVEY NO.	SURVEYED	DATE
NOTE BOOK	PLOTTED	
AREAS CHECKED	TEMPLATE	
	AREAS CHECKED	

MODEL: SHODELNAME5
FILE NAME: T:\159742\CADD\CADD_Base\1672C4+35C_MOT_2C.dgn

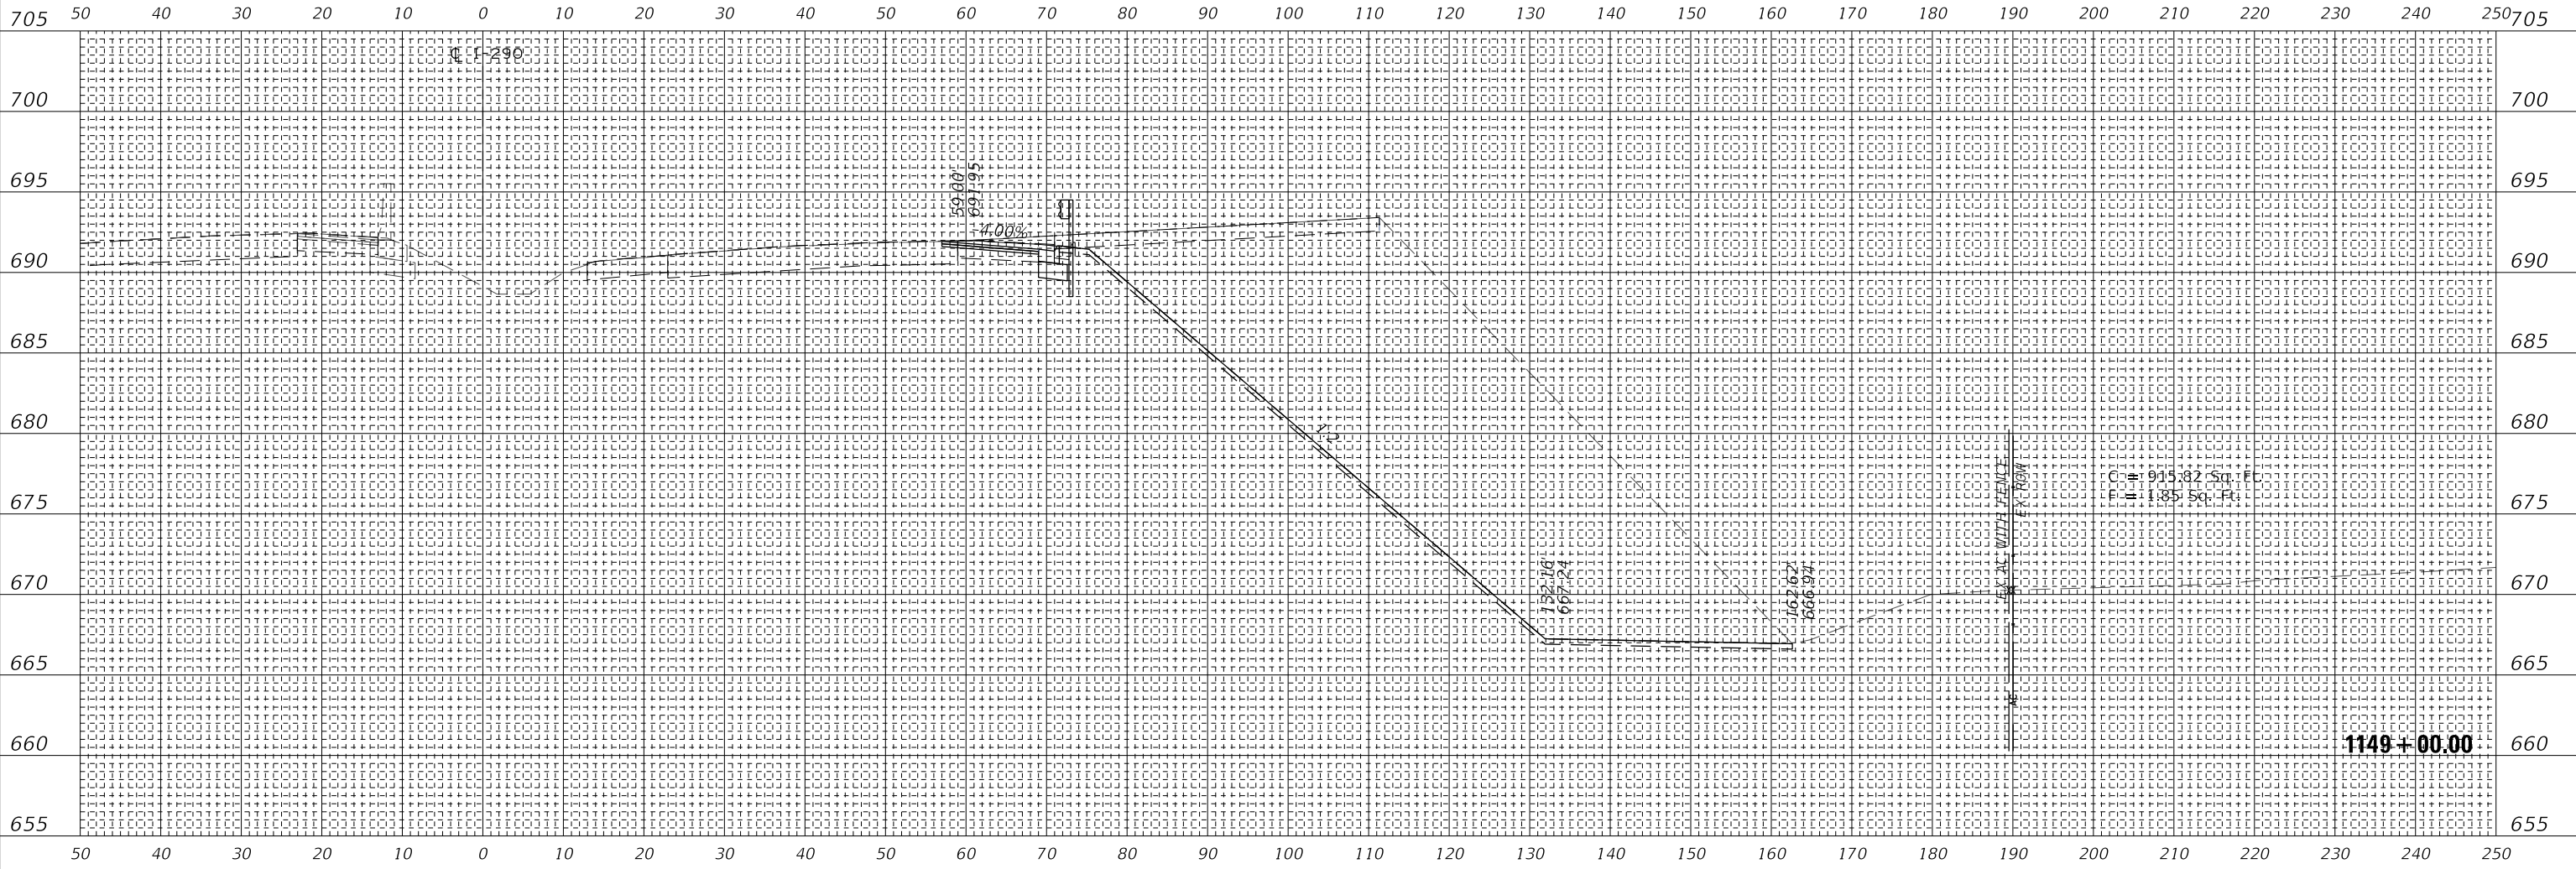

WSP USA Inc.
30 N. LASALLE STREET
SUITE 4000
CHICAGO, IL 60602
TEL: (312) 782-8150
FAX: (312) 782-1684

USER NAME = ahmedmm	DESIGNED - MMA	REVISED -
PLOT SCALE = 1"=10'	DRAWN - MMA	REVISED -
PLOT DATE = 01/25/2018	CHECKED - RPH	REVISED -
	DATE - 01/25/2018	REVISED -

**STATE OF ILLINOIS
DEPARTMENT OF TRANSPORTATION**

STAGE 2C CROSS SECTIONS


SCALE: 1"=10' SHEET 139 OF 151 SHEETS STA. 1149+00.00 TO STA. 1149+00.00

F.A. RTE. 290	SECTION (22-1B-1)B	COUNTY DUPAGE	TOTAL SHEETS 402	SHEET NO. 390
ILLINOIS FED. AID PROJECT			CONTRACT NO. 62C24	

**EXISTING GROUND REPRESENTS
IMPROVEMENTS UP TO STAGE 2C**

FINAL SURVEY NO.	SURVEYED	DATE
NOTE BOOK	PLOTTED	
AREAS CHECKED	TEMPLATE	
	AREAS CHECKED	

ORIGINAL SURVEY NO.	SURVEYED	DATE
NOTE BOOK	PLOTTED	
AREAS CHECKED	TEMPLATE	
	AREAS CHECKED	

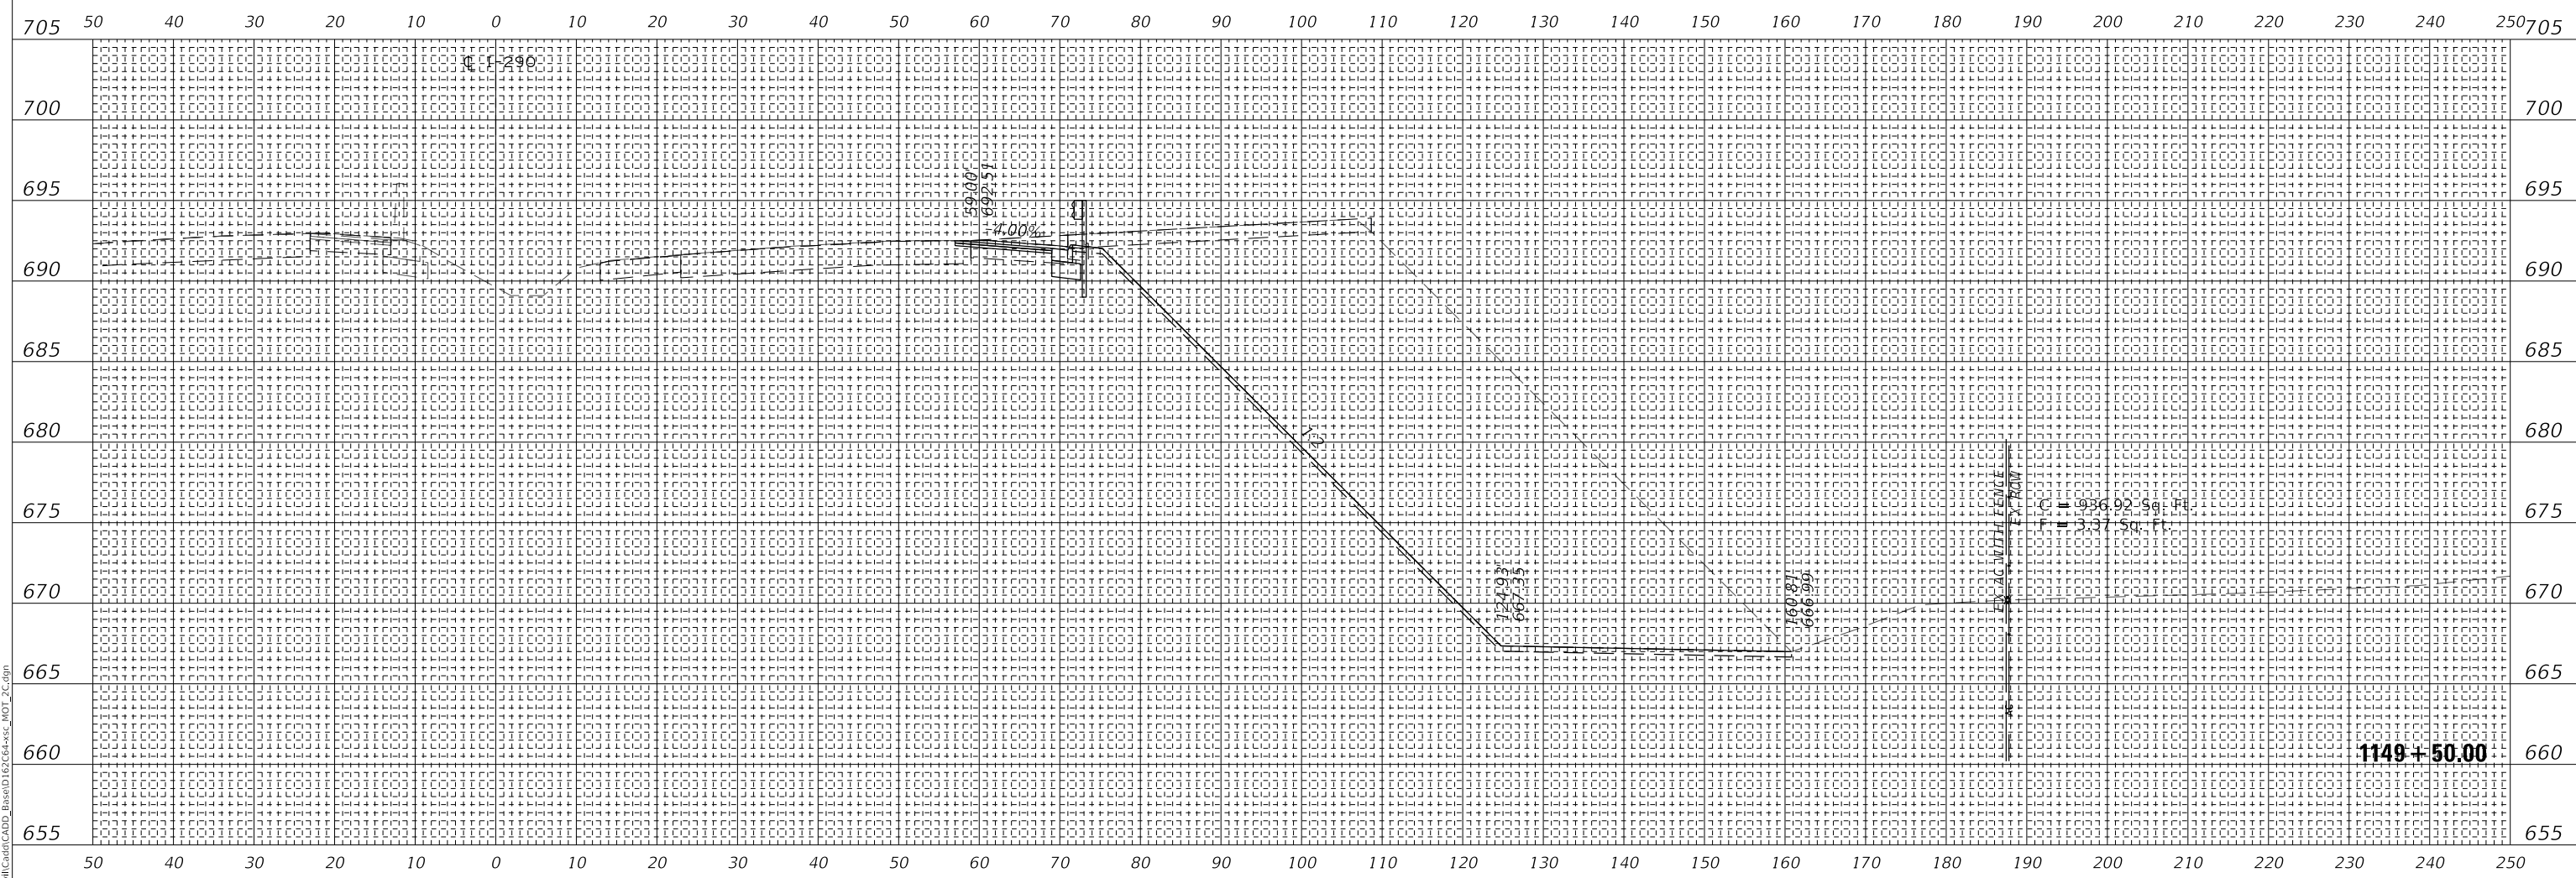

MODEL: SHODELNAME5
FILE NAME: T:\159742\CADD\CADD_Base\1149+50.00_MOT_2C.dgn



WSP USA Inc.
30 N. LASALLE STREET
SUITE 4000
CHICAGO, IL 60602
TEL: (312) 782-8150
FAX: (312) 782-1684

USER NAME = ahmedmm	DESIGNED - MMA	REVISED -
PLOT SCALE = 1"=10'	DRAWN - MMA	REVISED -
PLOT DATE = 01/25/2018	CHECKED - RPH	REVISED -
	DATE - 01/25/2018	REVISED -

**STATE OF ILLINOIS
DEPARTMENT OF TRANSPORTATION**

STAGE 2C CROSS SECTIONS


SCALE: 1"=10' SHEET 140 OF 151 SHEETS STA. 1149+50.00 TO STA. 1149+50.00

F.A. RTE.	SECTION	COUNTY	TOTAL SHEETS	SHEET NO.
FAI 290	(22-1B-1)B	DUPAGE	402	391
ILLINOIS FED. AID PROJECT			CONTRACT NO. 62C24	

**EXISTING GROUND REPRESENTS
IMPROVEMENTS UP TO STAGE 2C**

FINAL SURVEY NO.	SURVEYED PLOTTED AREAS CHECKED	DATE

ORIGINAL SURVEY NO.	SURVEYED PLOTTED AREAS CHECKED	DATE

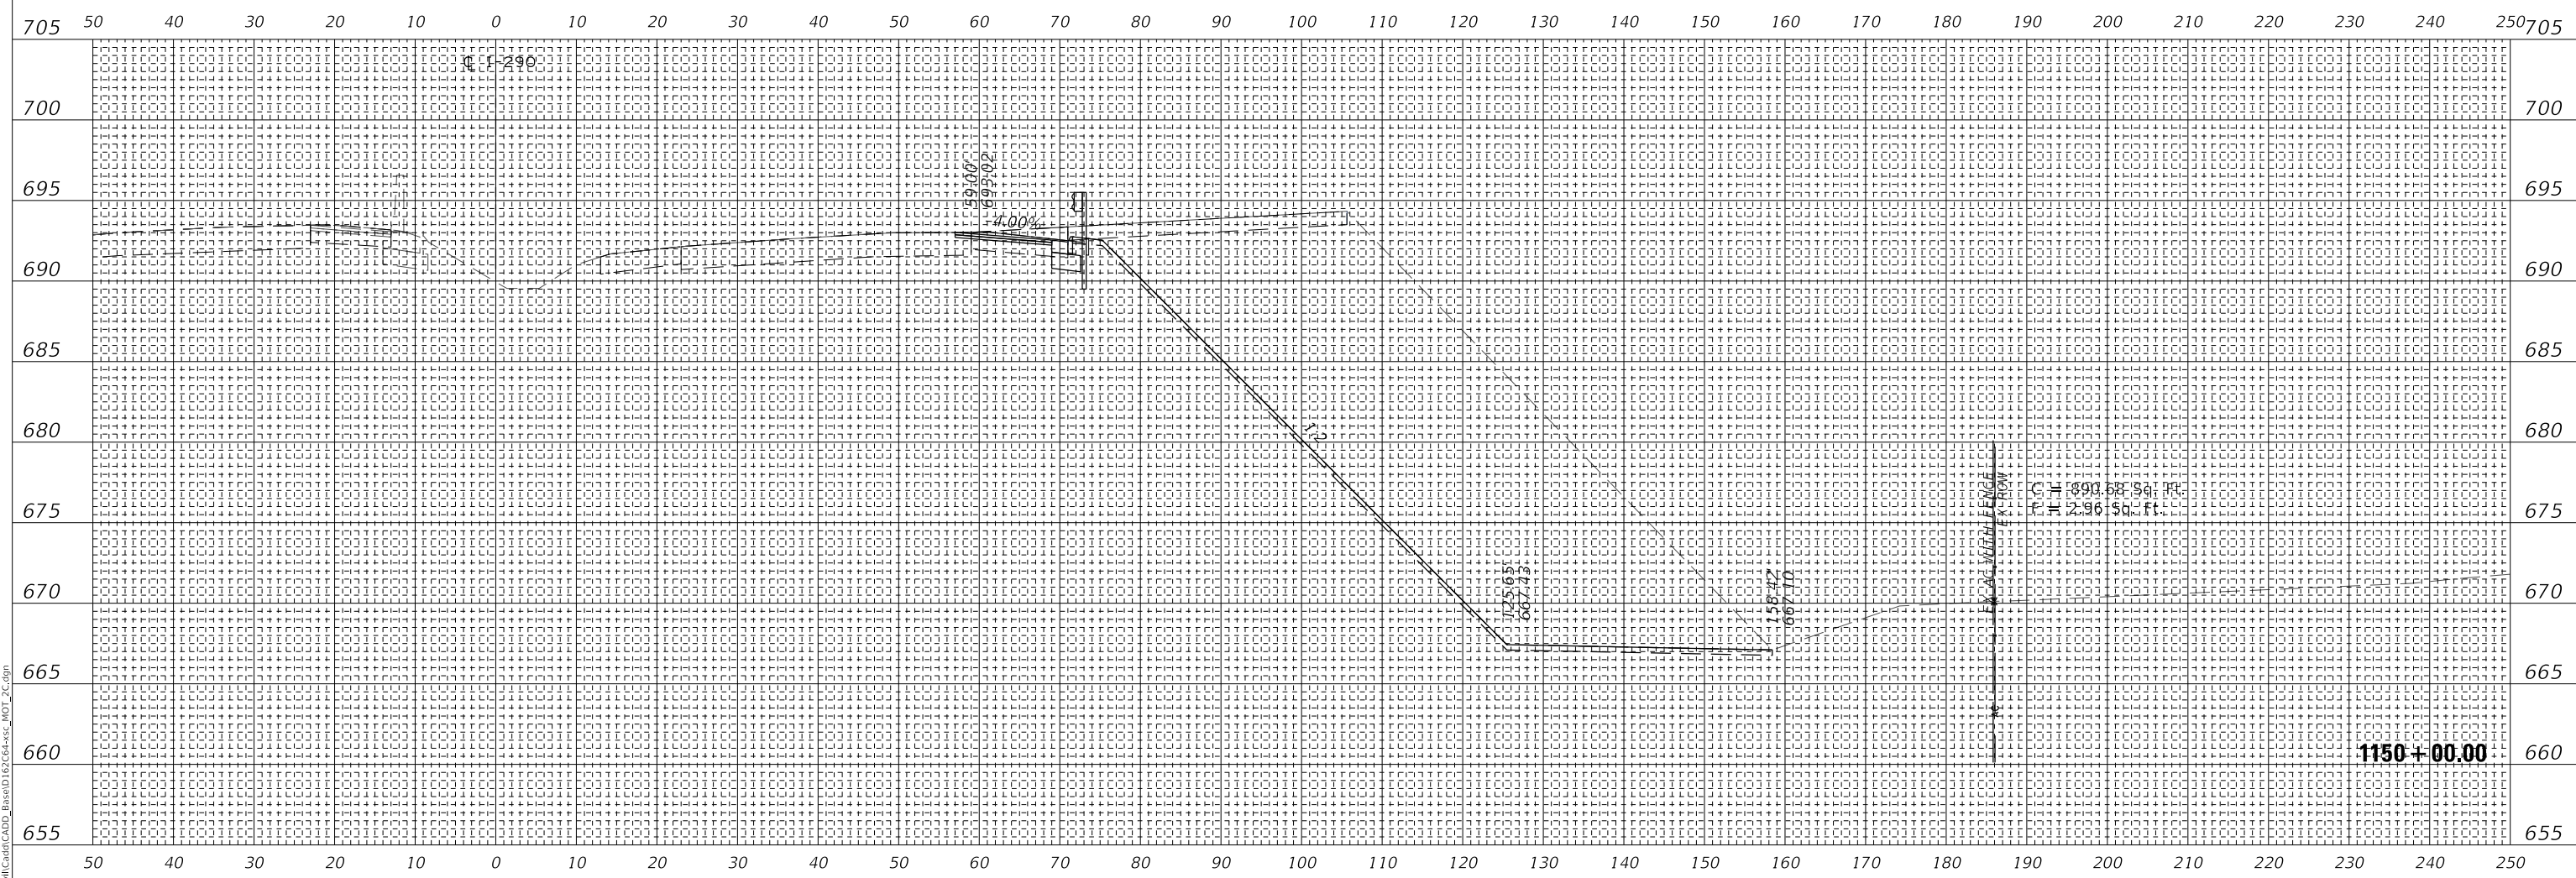

MODEL: SHODELNAME5
FILE NAME: T:\159742\CADD\CADD_Base\167C24+35C_MOT_2C.dgn



USER NAME = ahmedmm	DESIGNED - MMA	REVISED -
PLOT SCALE = 1"=10'	DRAWN - MMA	REVISED -
PLOT DATE = 01/25/2018	CHECKED - RPH	REVISED -
	DATE - 01/25/2018	REVISED -

**STATE OF ILLINOIS
DEPARTMENT OF TRANSPORTATION**

SCALE: 1"=10' SHEET 141 OF 151 SHEETS STA. 1150+00.00 TO STA. 1150+00.00


STAGE 2C CROSS SECTIONS

F.A. RTE. 290	SECTION (22-1B-1)B	COUNTY DUPAGE	TOTAL SHEETS 402	SHEET NO. 392
ILLINOIS FED. AID PROJECT			CONTRACT NO. 62C24	

**EXISTING GROUND REPRESENTS
IMPROVEMENTS UP TO STAGE 2C**

FINAL SURVEY NO.	SURVEYED	DATE
	PLOTTED	
	TEMPLATE	
	AREAS CHECKED	

ORIGINAL SURVEY NO.	SURVEYED	DATE
	PLOTTED	
	TEMPLATE	
	AREAS CHECKED	

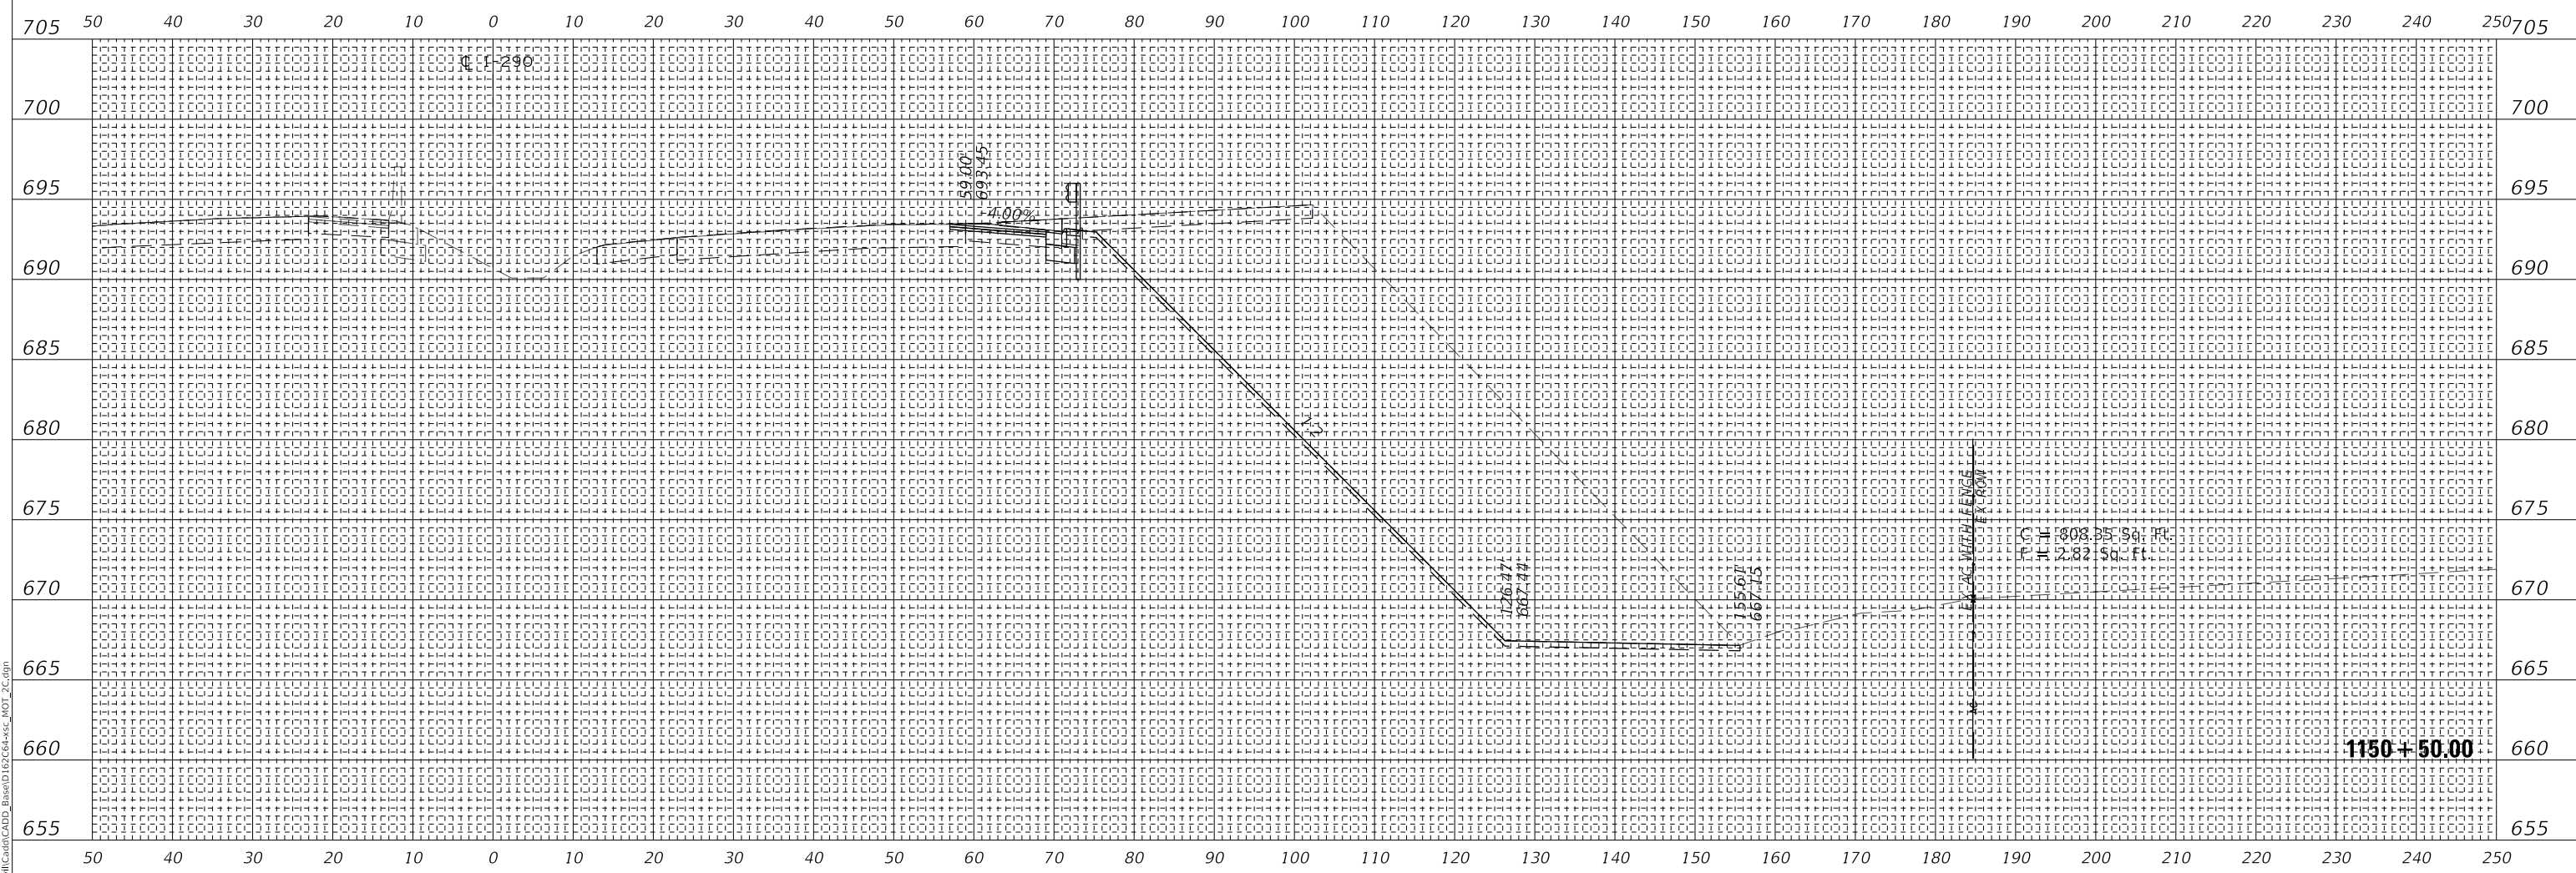

MODEL: SHODELNAME5
FILE NAME: T:\1897AC\1897AC\CADD_Base\167C04+50c_MOT_2C.dgn

wsp
 WSP USA Inc.
 30 N. LASALLE STREET
 SUITE 4000
 CHICAGO, IL 60602
 TEL: (312) 782-8150
 FAX: (312) 782-1684

USER NAME = ahmedmm	DESIGNED - MMA	REVISED -
PLOT SCALE = 1"=10'	DRAWN - MMA	REVISED -
PLOT DATE = 01/25/2018	CHECKED - RPH	REVISED -
	DATE - 01/25/2018	REVISED -

**STATE OF ILLINOIS
DEPARTMENT OF TRANSPORTATION**

STAGE 2C CROSS SECTIONS

SCALE: 1"=10' SHEET 142 OF 151 SHEETS STA. 1150+50.00 TO STA. 1150+50.00


F.A. RTE. 290	SECTION 22-1B-11B	COUNTY DUPAGE	TOTAL SHEETS 402	SHEET NO. 393
ILLINOIS FED. AID PROJECT			CONTRACT NO. 62C24	

**EXISTING GROUND REPRESENTS
IMPROVEMENTS UP TO STAGE 2C**

FINAL SURVEY NO.	SURVEYED PLOTTED AREAS CHECKED	DATE

ORIGINAL SURVEY NO.	SURVEYED PLOTTED AREAS CHECKED	DATE

MODEL: SHODELNAME.S
FILE NAME: T:\15947AC\MI\CADD_Base\1657C04+SSC_MOT_2C.dgn

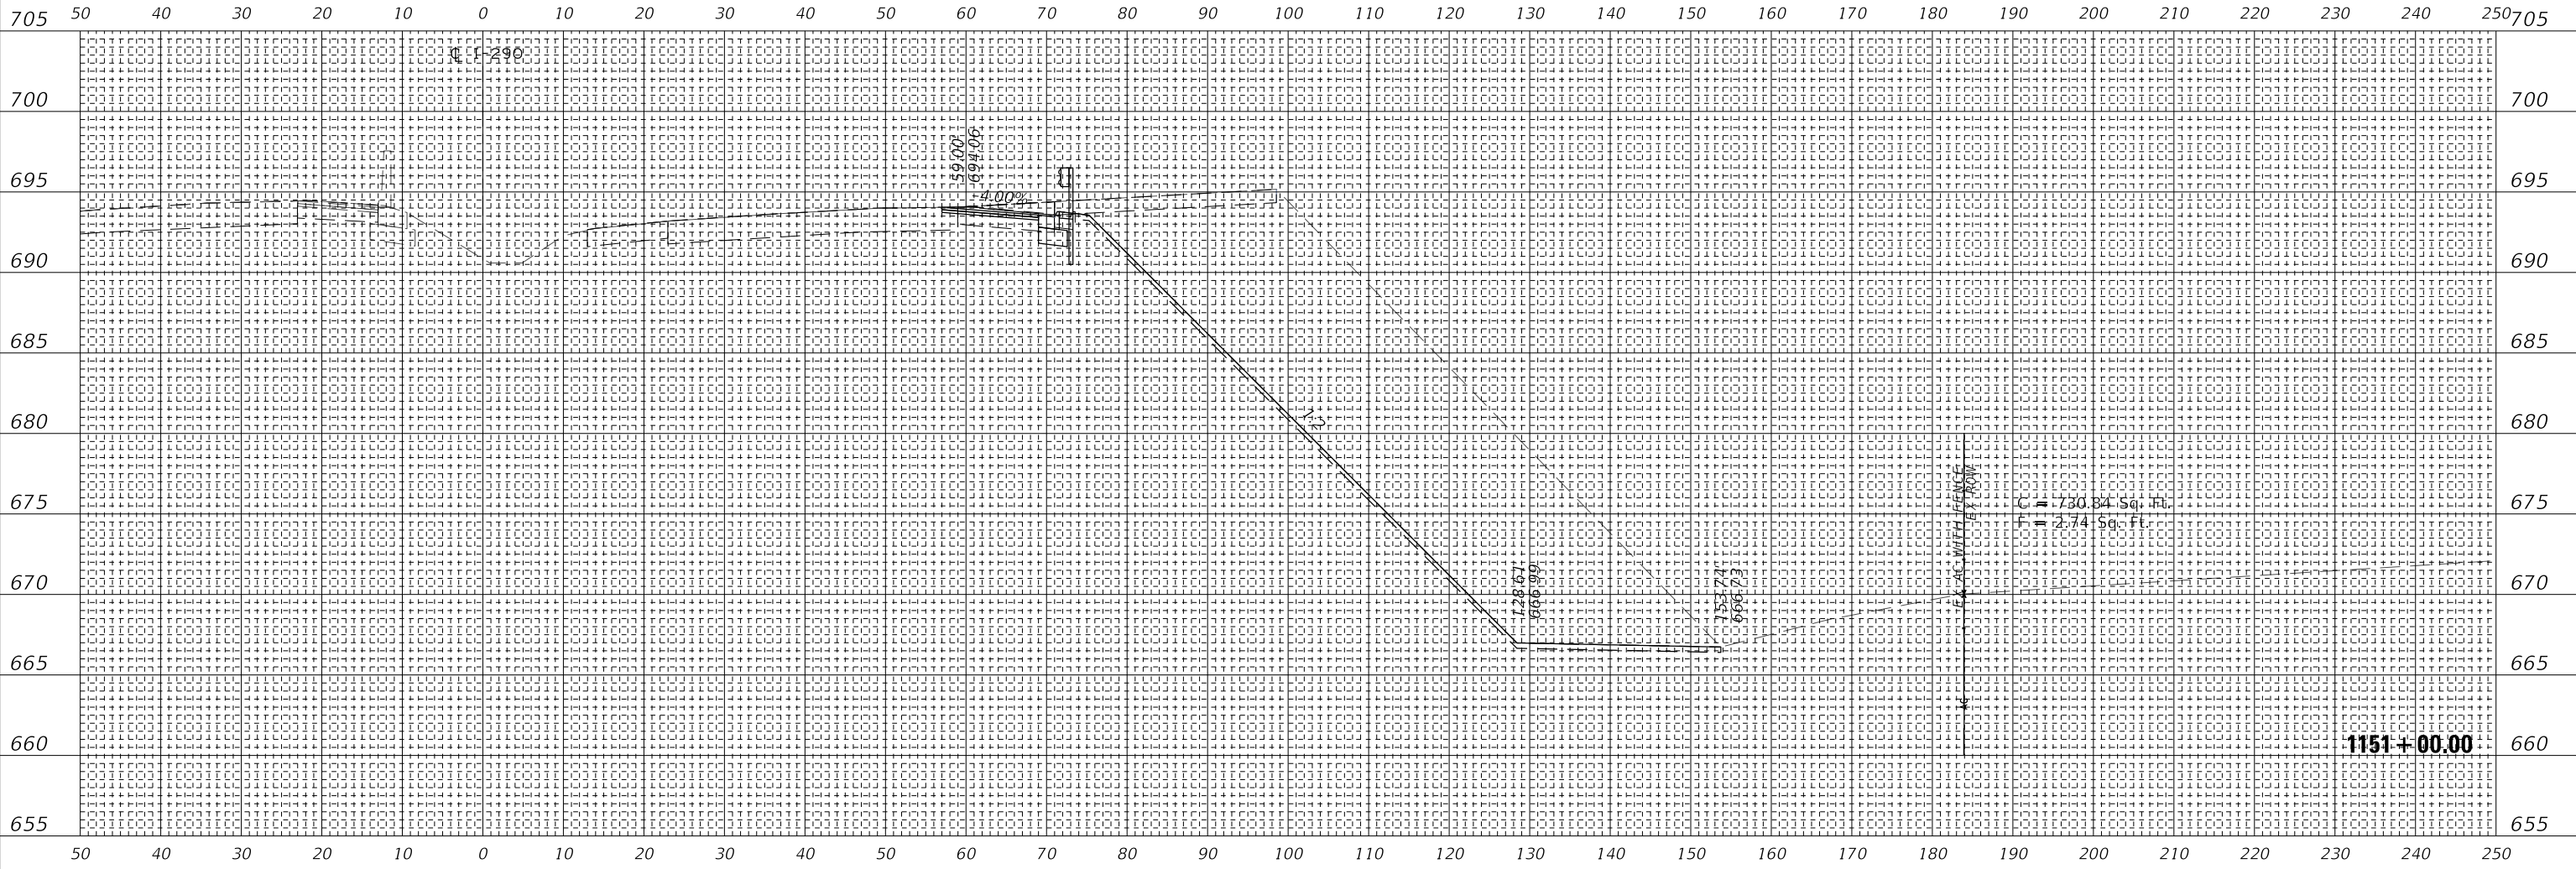

wsp
WSP USA Inc.
30 N. LASALLE STREET
SUITE 4000
CHICAGO, IL 60602
TEL: (312) 782-8150
FAX: (312) 782-1684

USER NAME = ahmedmm	DESIGNED - MMA	REVISED -
PLOT SCALE = 1"=10'	DRAWN - MMA	REVISED -
PLOT DATE = 01/25/2018	CHECKED - RPH	REVISED -
	DATE - 01/25/2018	REVISED -

**STATE OF ILLINOIS
DEPARTMENT OF TRANSPORTATION**

SCALE: 1"=10'	SHEET 143 OF 151 SHEETS	STA. 1151+00.00 TO STA. 1151+00.00
---------------	-------------------------	------------------------------------


STAGE 2C CROSS SECTIONS

F.A. RTE. 290	SECTION (22-1B-1)B	COUNTY DUPAGE	TOTAL SHEETS 402	SHEET NO. 394
ILLINOIS FED. AID PROJECT			CONTRACT NO. 62C24	

**EXISTING GROUND REPRESENTS
IMPROVEMENTS UP TO STAGE 2C**

FINAL SURVEY NO.	SURVEYED AREAS CHECKED	DATE
NOTE BOOK	PLOTTED AREAS CHECKED	
TEMPLATE		

ORIGINAL SURVEY NO.	SURVEYED AREAS CHECKED	DATE
NOTE BOOK	PLOTTED AREAS CHECKED	
TEMPLATE		

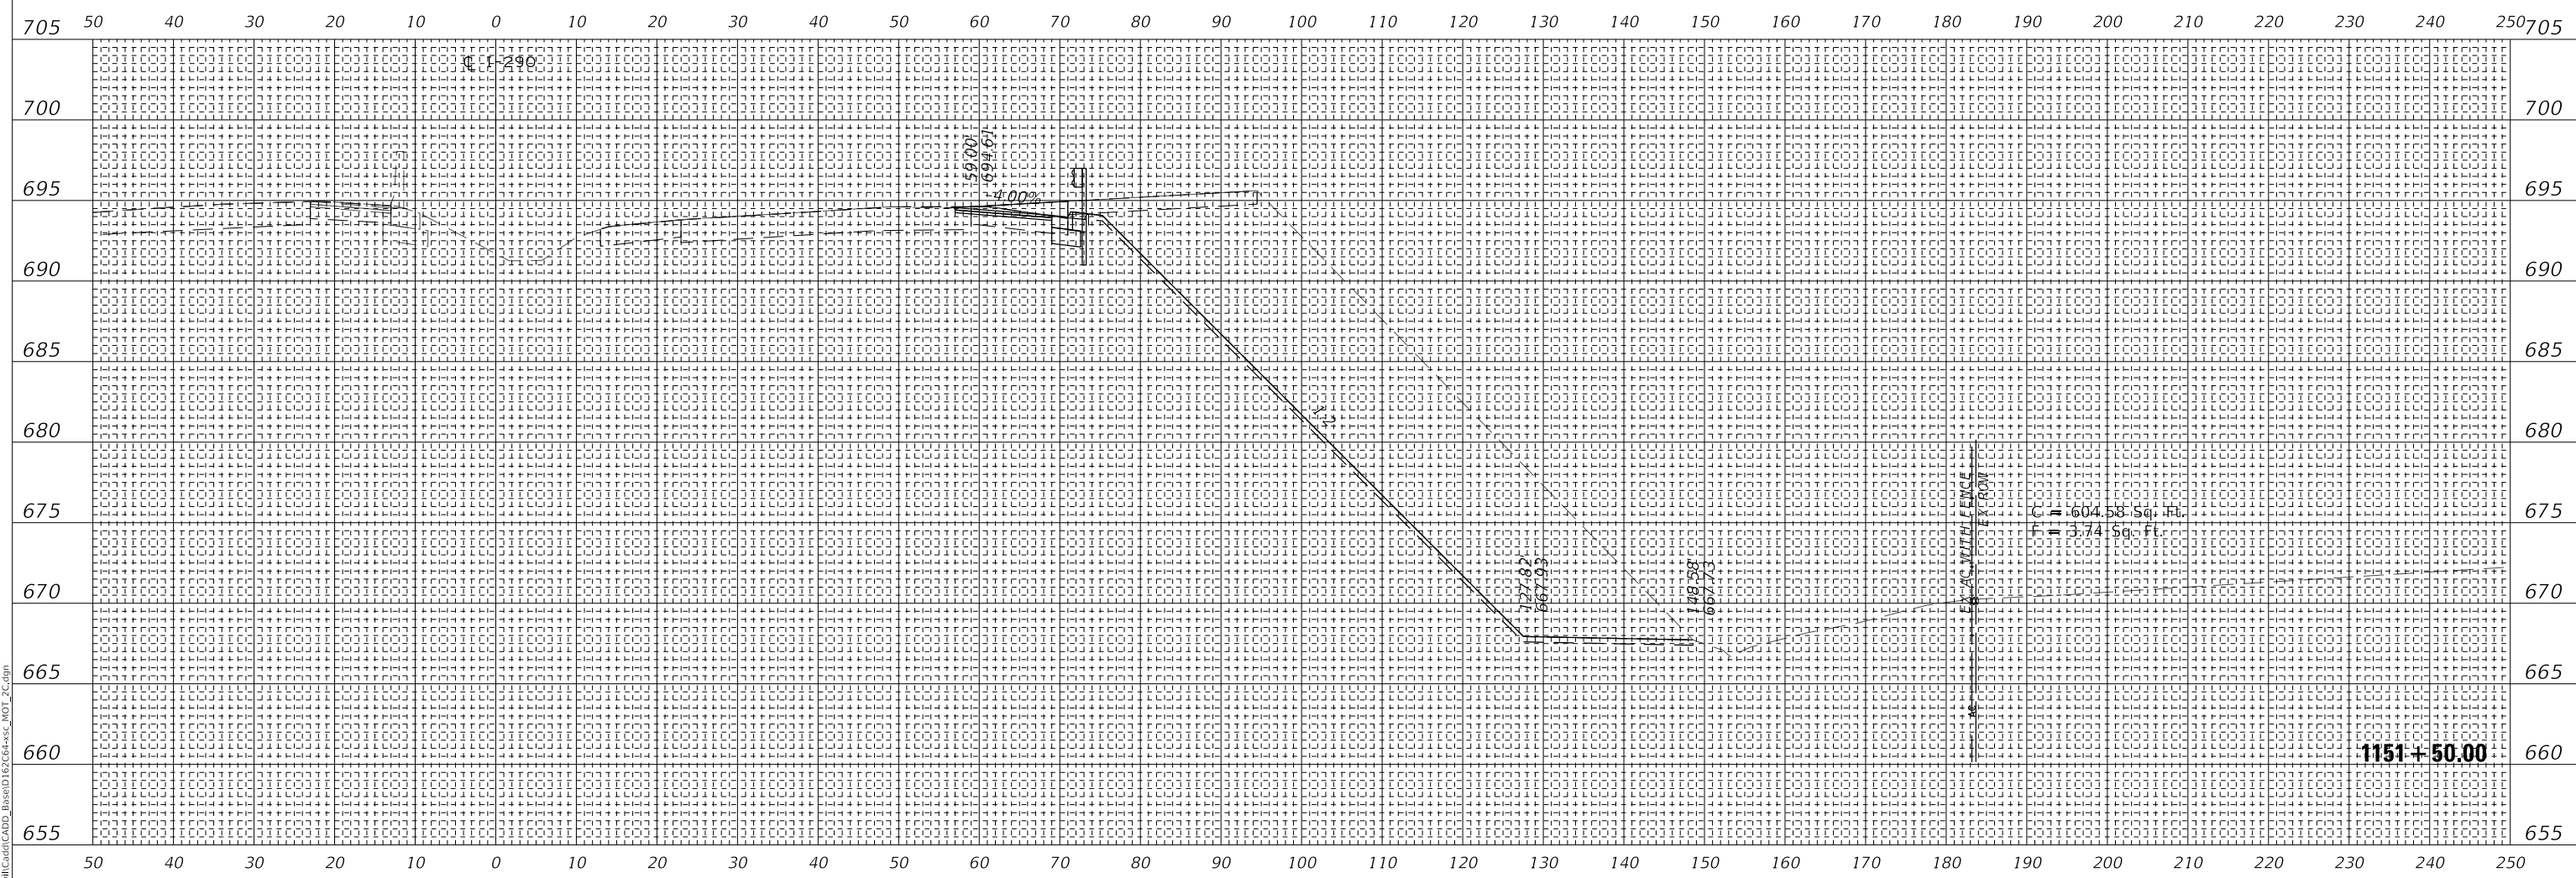

MODEL: S:\MODEL\AMES
FILE NAME: T:\159742\CADD\CADD_Base\167C04+50C_MOT_2C.dgn



USER NAME = ahmedmm	DESIGNED - MMA	REVISED -
PLOT SCALE = 1"=10'	DRAWN - MMA	REVISED -
PLOT DATE = 01/25/2018	CHECKED - RPH	REVISED -
	DATE - 01/25/2018	REVISED -

**STATE OF ILLINOIS
DEPARTMENT OF TRANSPORTATION**

STAGE 2C CROSS SECTIONS


SCALE: 1"=10' SHEET 144 OF 151 SHEETS STA. 1151+50.00 TO STA. 1151+50.00

F.A. RTE. 290	SECTION (22-1B-1)B	COUNTY DUPAGE	TOTAL SHEETS 402	SHEET NO. 395
ILLINOIS FED. AID PROJECT			CONTRACT NO. 62C24	

**EXISTING GROUND REPRESENTS
IMPROVEMENTS UP TO STAGE 2C**

FINAL SURVEY NO.	SURVEYED PLOTTED AREAS CHECKED	DATE

ORIGINAL SURVEY NO.	SURVEYED PLOTTED AREAS CHECKED	DATE

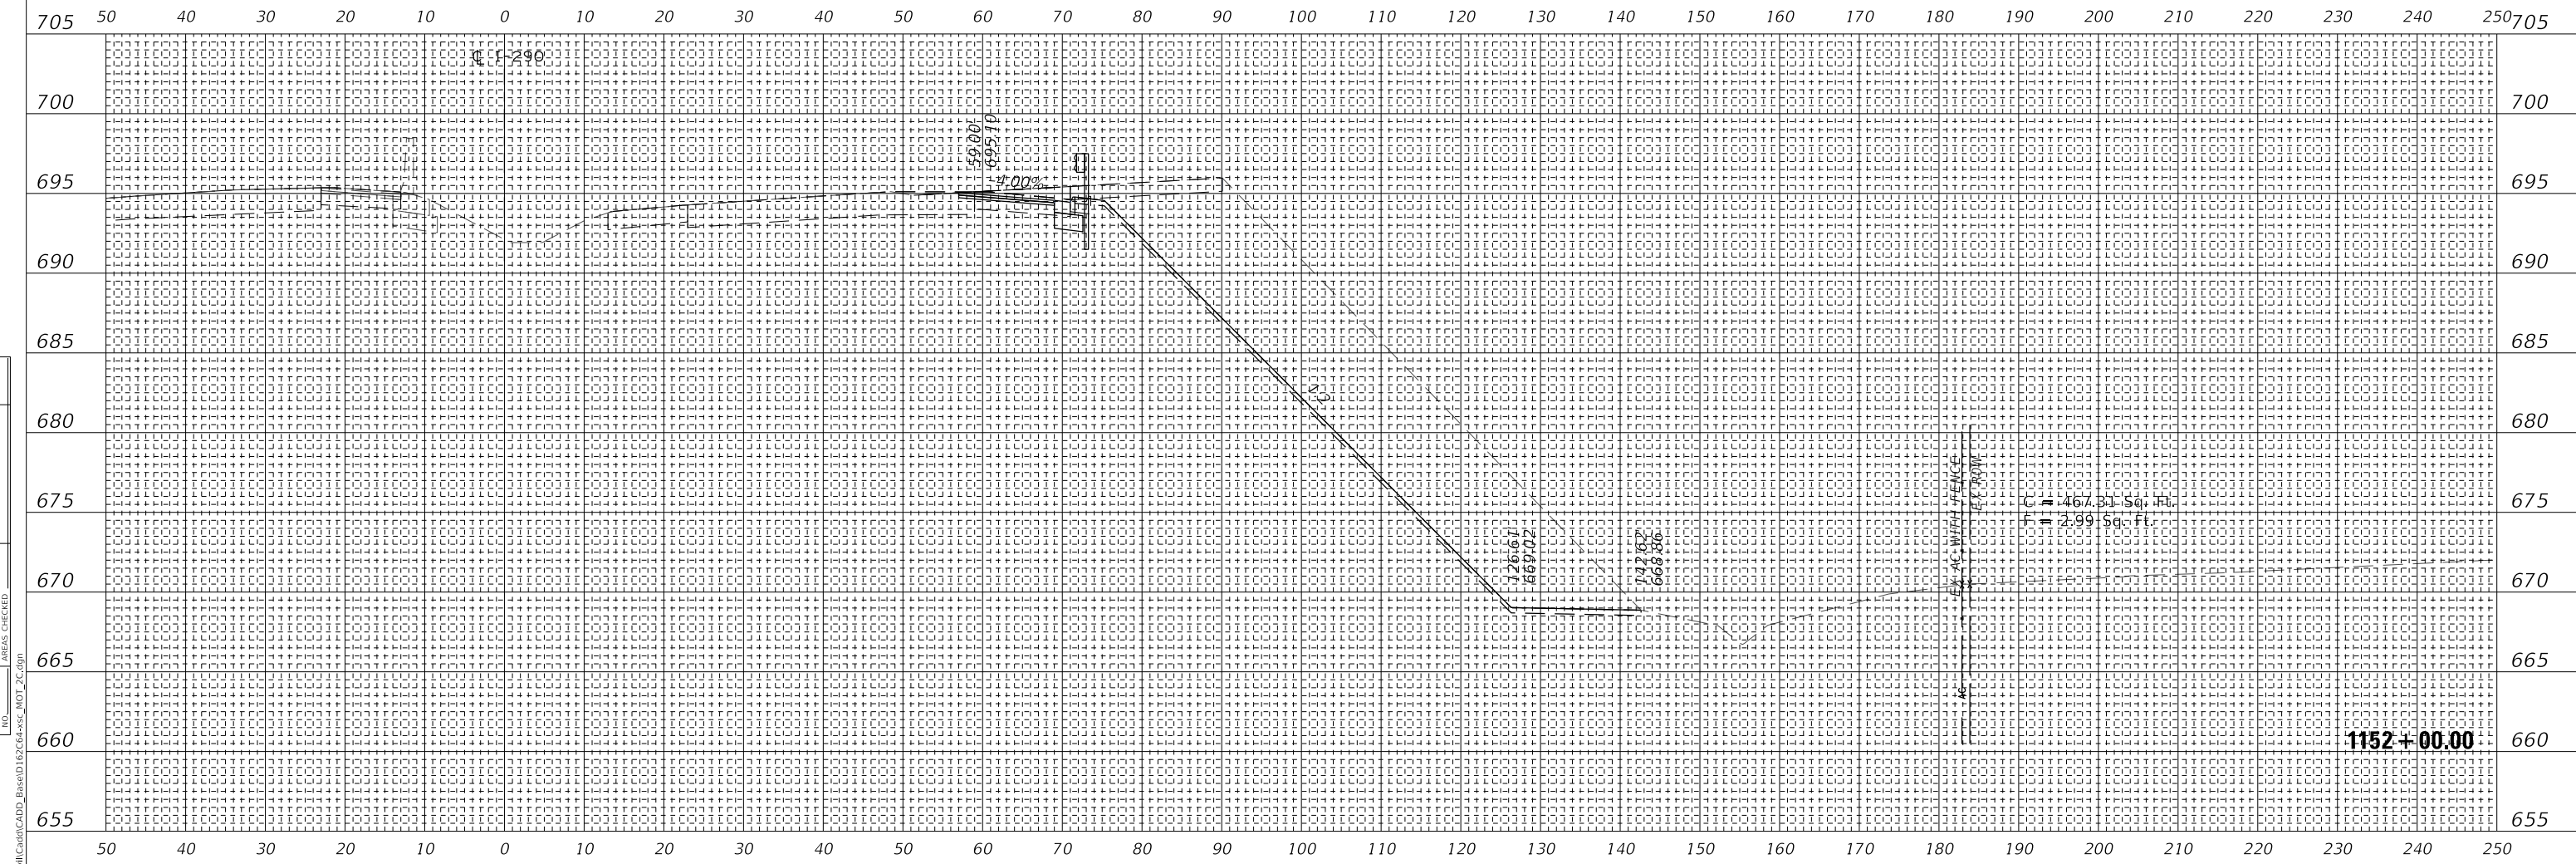

MODEL: S:\MODEL\MAMES
FILE NAME: T:\159742\CADD\CADD_Base\162C24+35C_MOT_2C.dgn



WSP USA Inc.
30 N. LASALLE STREET
SUITE 4000
CHICAGO, IL 60602
TEL: (312) 782-8150
FAX: (312) 782-1684

USER NAME = ahmedmm	DESIGNED - MMA	REVISED -
PLOT SCALE = 1"=10'	DRAWN - MMA	REVISED -
PLOT DATE = 01/25/2018	CHECKED - RPH	REVISED -
	DATE - 01/25/2018	REVISED -

**STATE OF ILLINOIS
DEPARTMENT OF TRANSPORTATION**

STAGE 2C CROSS SECTIONS


SCALE: 1"=10' SHEET 145 OF 151 SHEETS STA. 1152+00.00 TO STA. 1152+00.00

F.A. RTE. 290	SECTION 22-1B-11B	COUNTY DUPAGE	TOTAL SHEETS 402	SHEET NO. 396
ILLINOIS FED. AID PROJECT			CONTRACT NO. 62C24	

**EXISTING GROUND REPRESENTS
IMPROVEMENTS UP TO STAGE 2C**

FINAL SURVEY NO.	SURVEYED	DATE
NOTE BOOK	PLOTTED	
AREAS CHECKED	TEMPLATE	
	AREAS CHECKED	

ORIGINAL SURVEY NO.	SURVEYED	DATE
NOTE BOOK	PLOTTED	
AREAS CHECKED	TEMPLATE	
	AREAS CHECKED	

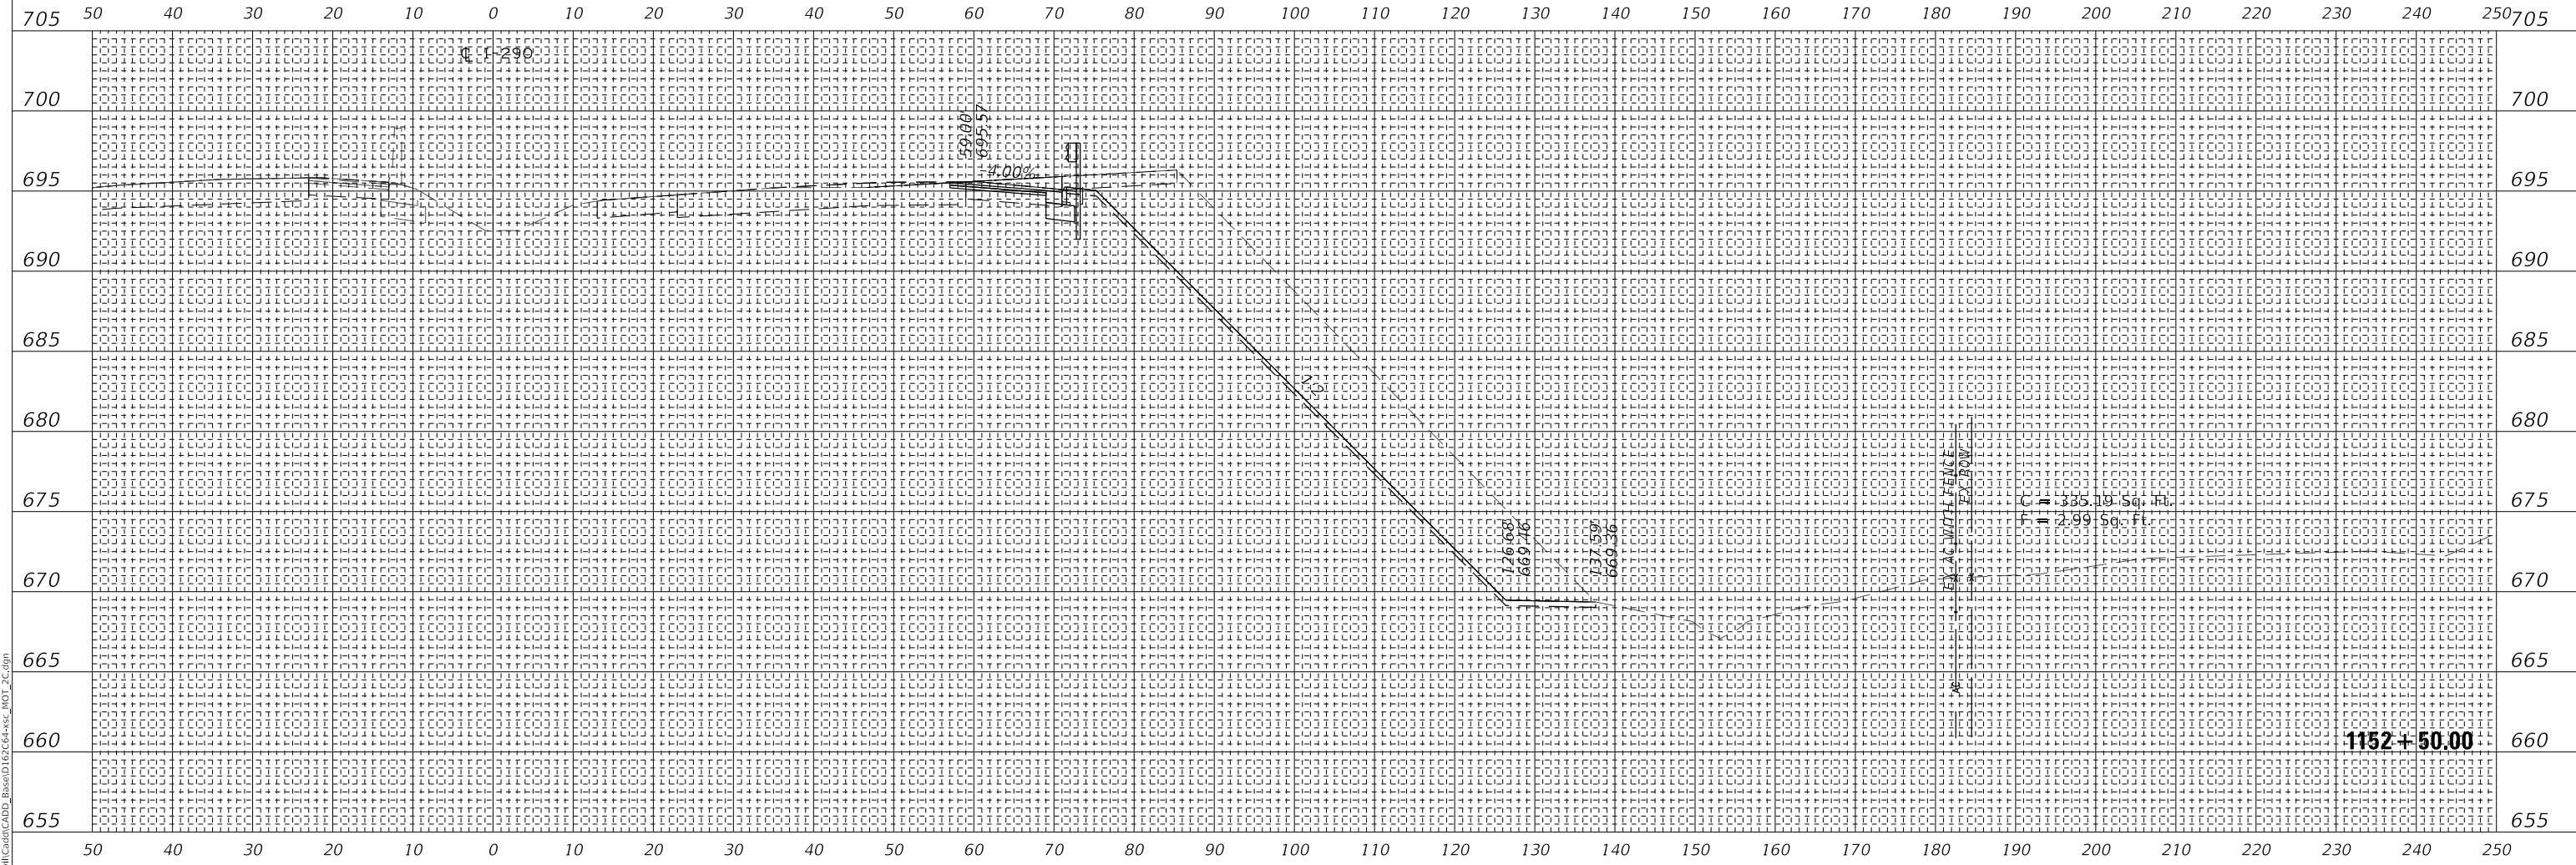

MODEL: SHODELNAME5
FILE NAME: T:\15947AC\15947AC\CADD_Base\167C24+50C_MOT_2C.dgn



WSP USA Inc.
30 N. LASALLE STREET
SUITE 4000
CHICAGO, IL 60602
TEL: (312) 782-8150
FAX: (312) 782-1684

USER NAME = ahmedmm	DESIGNED - MMA	REVISED -
PLOT SCALE = 1"=10'	DRAWN - MMA	REVISED -
PLOT DATE = 01/25/2018	CHECKED - RPH	REVISED -
	DATE - 01/25/2018	REVISED -

**STATE OF ILLINOIS
DEPARTMENT OF TRANSPORTATION**

STAGE 2C CROSS SECTIONS


SCALE: 1"=10' SHEET 146 OF 151 SHEETS STA. 1152+50.00 TO STA. 1152+50.00

F.A. RTE.	SECTION	COUNTY	TOTAL SHEETS	SHEET NO.
FAI 290	(22-1B-1)B	DUPAGE	402	397
CONTRACT NO. 62C24			ILLINOIS FED. AID PROJECT	

**EXISTING GROUND REPRESENTS
IMPROVEMENTS UP TO STAGE 2C**

FINAL SURVEY NO.	SURVEYED AREAS CHECKED	DATE
NOTE BOOK	PLOTTED AREAS CHECKED	

ORIGINAL SURVEY NO.	SURVEYED AREAS CHECKED	DATE
NOTE BOOK	PLOTTED AREAS CHECKED	

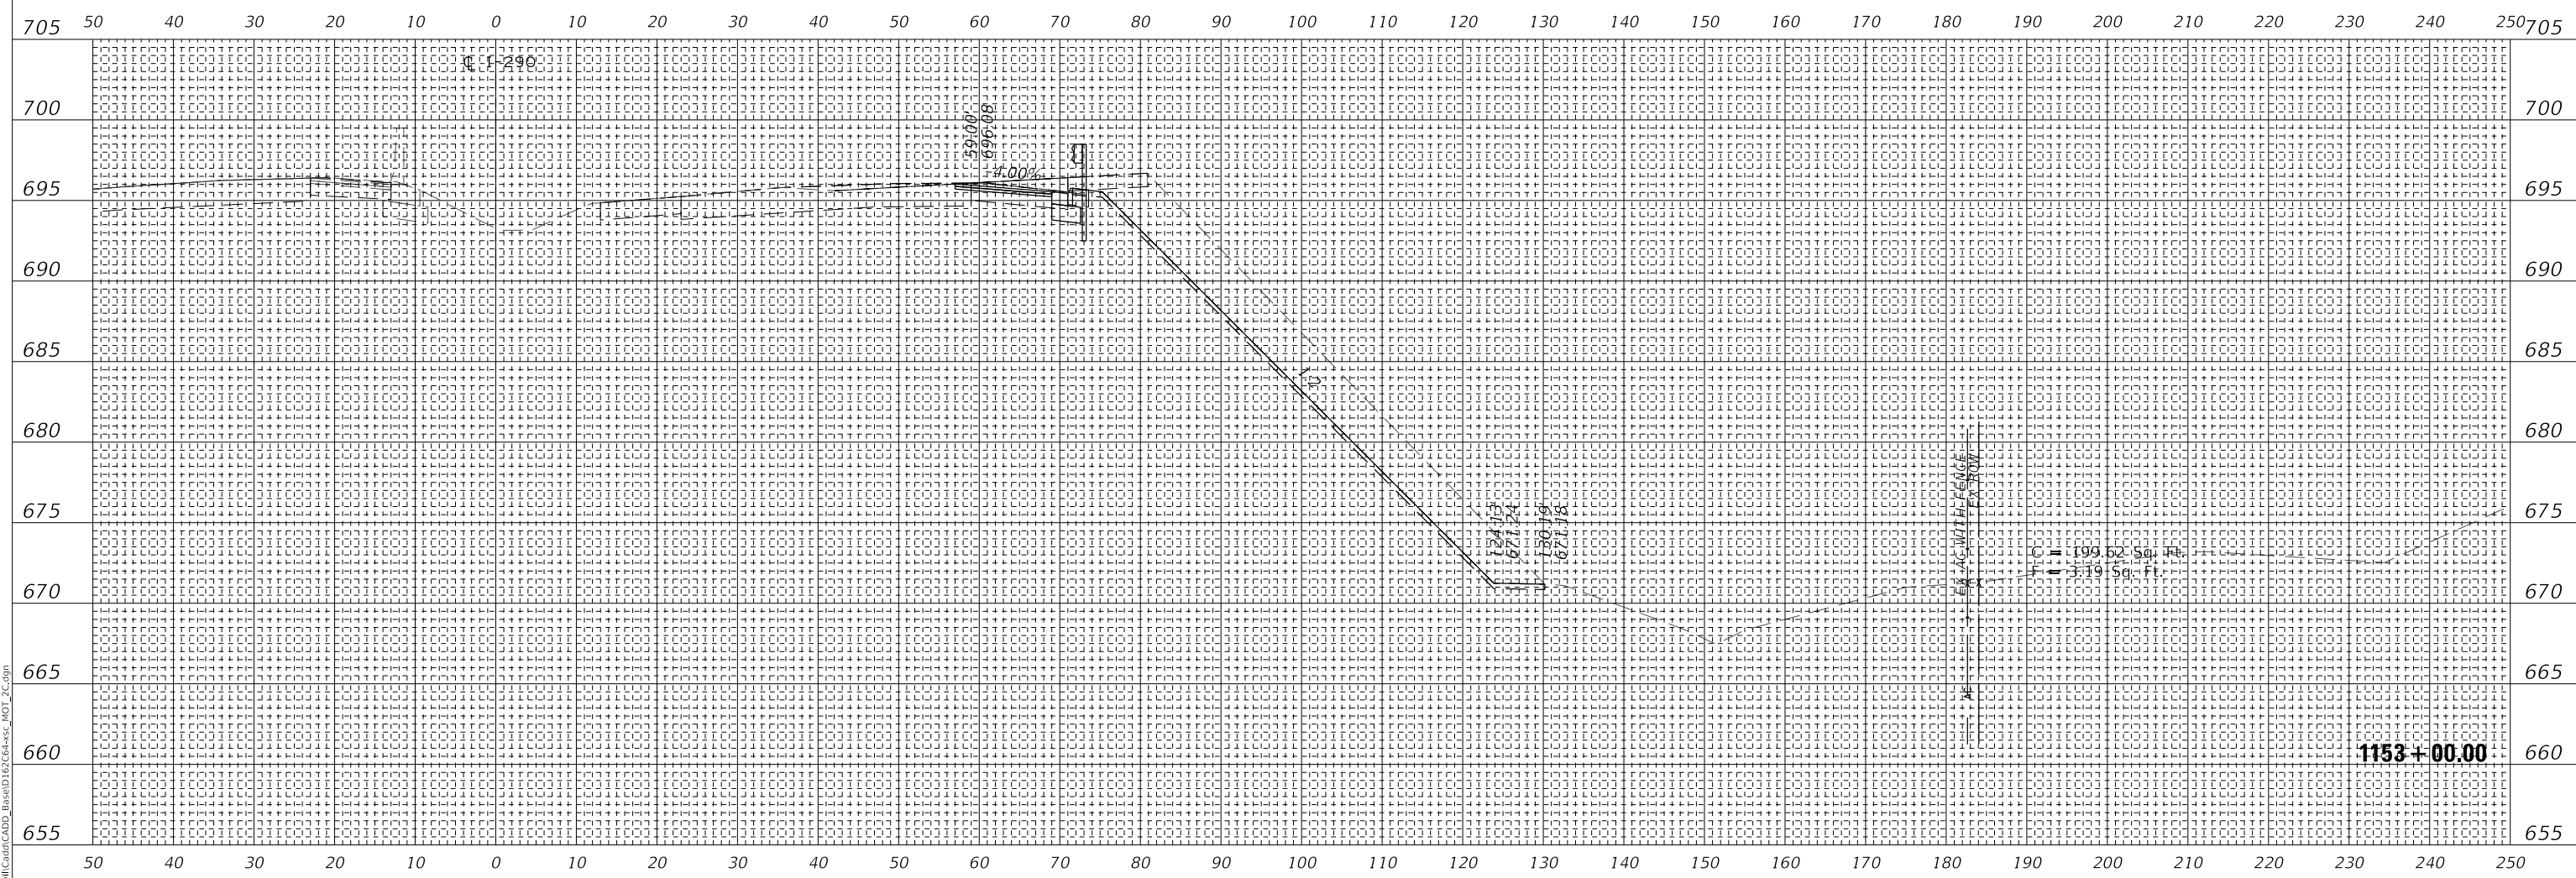

MODEL: S:\MODEL\MAMES
FILE NAME: T:\159742\CADD\CADD_Base\162C24+35C_MOT_2C.dgn



WSP USA Inc.
30 N. LASALLE STREET
SUITE 4000
CHICAGO, IL 60602
TEL: (312) 782-8150
FAX: (312) 782-1684

USER NAME = ahmedmm	DESIGNED - MMA	REVISED -
PLOT SCALE = 1"=10'	DRAWN - MMA	REVISED -
PLOT DATE = 01/25/2018	CHECKED - RPH	REVISED -
	DATE - 01/25/2018	REVISED -

**STATE OF ILLINOIS
DEPARTMENT OF TRANSPORTATION**

STAGE 2C CROSS SECTIONS


SCALE: 1"=10' SHEET 147 OF 151 SHEETS STA. 1153+00.00 TO STA. 1153+00.00

F.A. RTE. 290	SECTION (22-1B-1)B	COUNTY DUPAGE	TOTAL SHEETS 402	SHEET NO. 398
ILLINOIS FED. AID PROJECT			CONTRACT NO. 62C24	

**EXISTING GROUND REPRESENTS
IMPROVEMENTS UP TO STAGE 2C**

FINAL SURVEY NO.	SURVEYED	DATE
NOTE BOOK	PLOTTED	
AREAS CHECKED	TEMPLATE	
	AREAS CHECKED	

ORIGINAL SURVEY NO.	SURVEYED	DATE
NOTE BOOK	PLOTTED	
AREAS CHECKED	TEMPLATE	
	AREAS CHECKED	

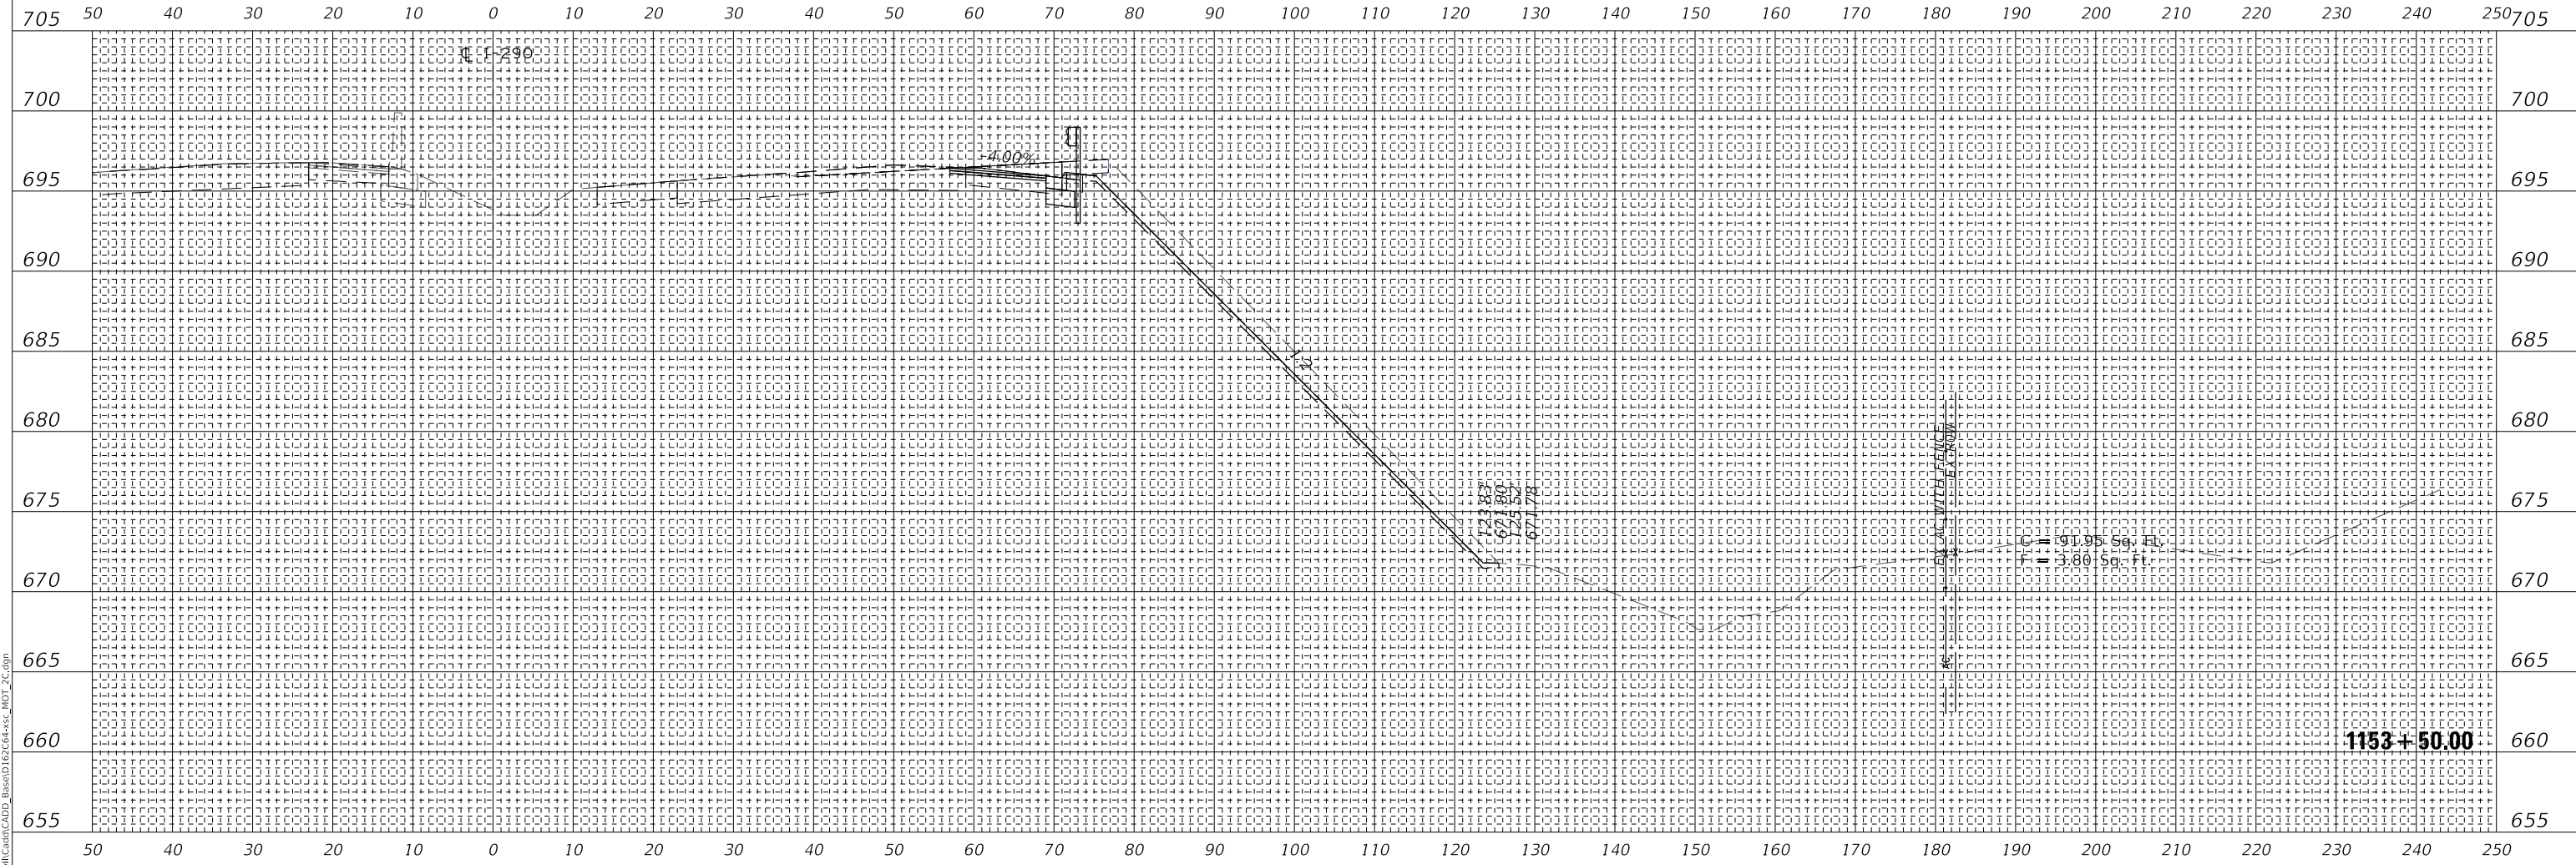

MODEL: SHODELNAME5
FILE NAME: T:\159742\ACM\CADD_Base\167C04+50c_MOT_2C.dgn



WSP USA Inc.
30 N. LASALLE STREET
SUITE 400
CHICAGO, IL 60602
TEL: (312) 782-8150
FAX: (312) 782-1684

USER NAME = ahmedmm	DESIGNED - MMA	REVISED -
PLOT SCALE = 1"=10'	DRAWN - MMA	REVISED -
PLOT DATE = 01/25/2018	CHECKED - RPH	REVISED -
	DATE - 01/25/2018	REVISED -

**STATE OF ILLINOIS
DEPARTMENT OF TRANSPORTATION**

STAGE 2C CROSS SECTIONS

SCALE: 1"=10' SHEET 148 OF 151 SHEETS STA. 1153+50.00 TO STA. 1153+50.00


F.A. RTE.	SECTION	COUNTY	TOTAL SHEETS	SHEET NO.
FAI 290	(22-1B-1)B	DUPAGE	402	399
ILLINOIS			CONTRACT NO. 62C24	
FED. AID PROJECT				

**EXISTING GROUND REPRESENTS
IMPROVEMENTS UP TO STAGE 2C**

FINAL SURVEY NO.	SURVEYED PLOTTED AREAS CHECKED	DATE
NOTE BOOK	TEMPLATE	

ORIGINAL SURVEY NO.	SURVEYED PLOTTED AREAS CHECKED	DATE
NOTE BOOK	TEMPLATE	

MODEL: SHODELNAME.S
FILE NAME: T:\159742\CAD\CADD_Base\1154+00+55C_MOT_2C.dgn

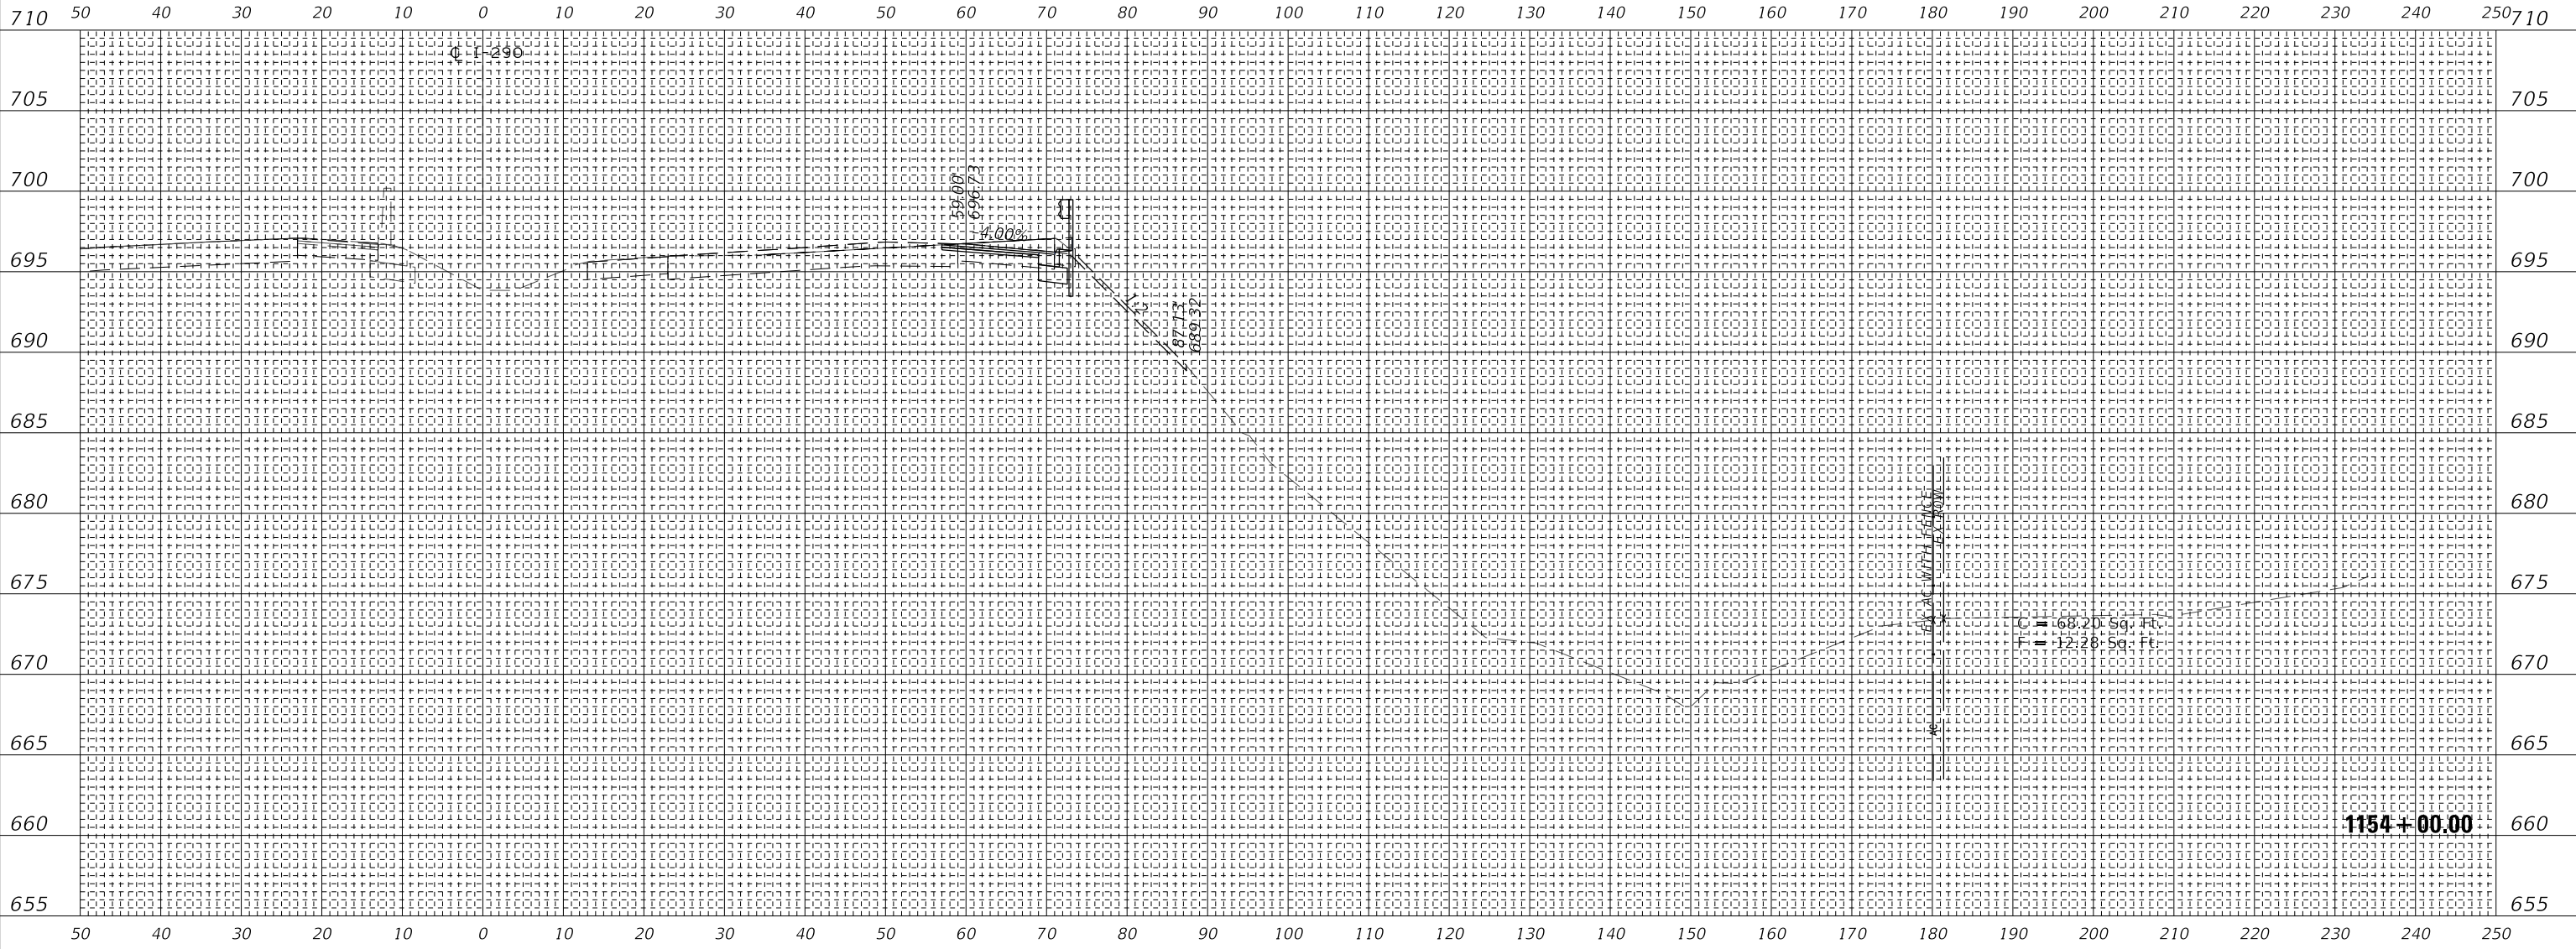

wsp
WSP USA Inc.
30 N. LASALLE STREET
SUITE 4000
CHICAGO, IL 60602
TEL: (312) 782-8150
FAX: (312) 782-1884

USER NAME = ahmedmm	DESIGNED - MMA	REVISED -
PLOT SCALE = 1"=10'	DRAWN - MMA	REVISED -
PLOT DATE = 01/25/2018	CHECKED - RPH	REVISED -
	DATE - 01/25/2018	REVISED -

**STATE OF ILLINOIS
DEPARTMENT OF TRANSPORTATION**

SCALE: 1"=10'	SHEET 149 OF 151 SHEETS	STA. 1154+00.00 TO STA. 1154+00.00
---------------	-------------------------	------------------------------------


STAGE 2C CROSS SECTIONS

F.A. RTE. 290	SECTION (22-1B-1)B	COUNTY DUPAGE	TOTAL SHEETS 402	SHEET NO. 400
ILLINOIS FED. AID PROJECT			CONTRACT NO. 62C24	

**EXISTING GROUND REPRESENTS
IMPROVEMENTS UP TO STAGE 2C**

FINAL SURVEY NO.	SURVEYED	DATE
NOTE BOOK	PLOTTED	
AREAS CHECKED	TEMPLATE	
	AREAS	
	CHECKED	

ORIGINAL SURVEY NO.	SURVEYED	DATE
NOTE BOOK	PLOTTED	
AREAS CHECKED	TEMPLATE	
	AREAS	
	CHECKED	

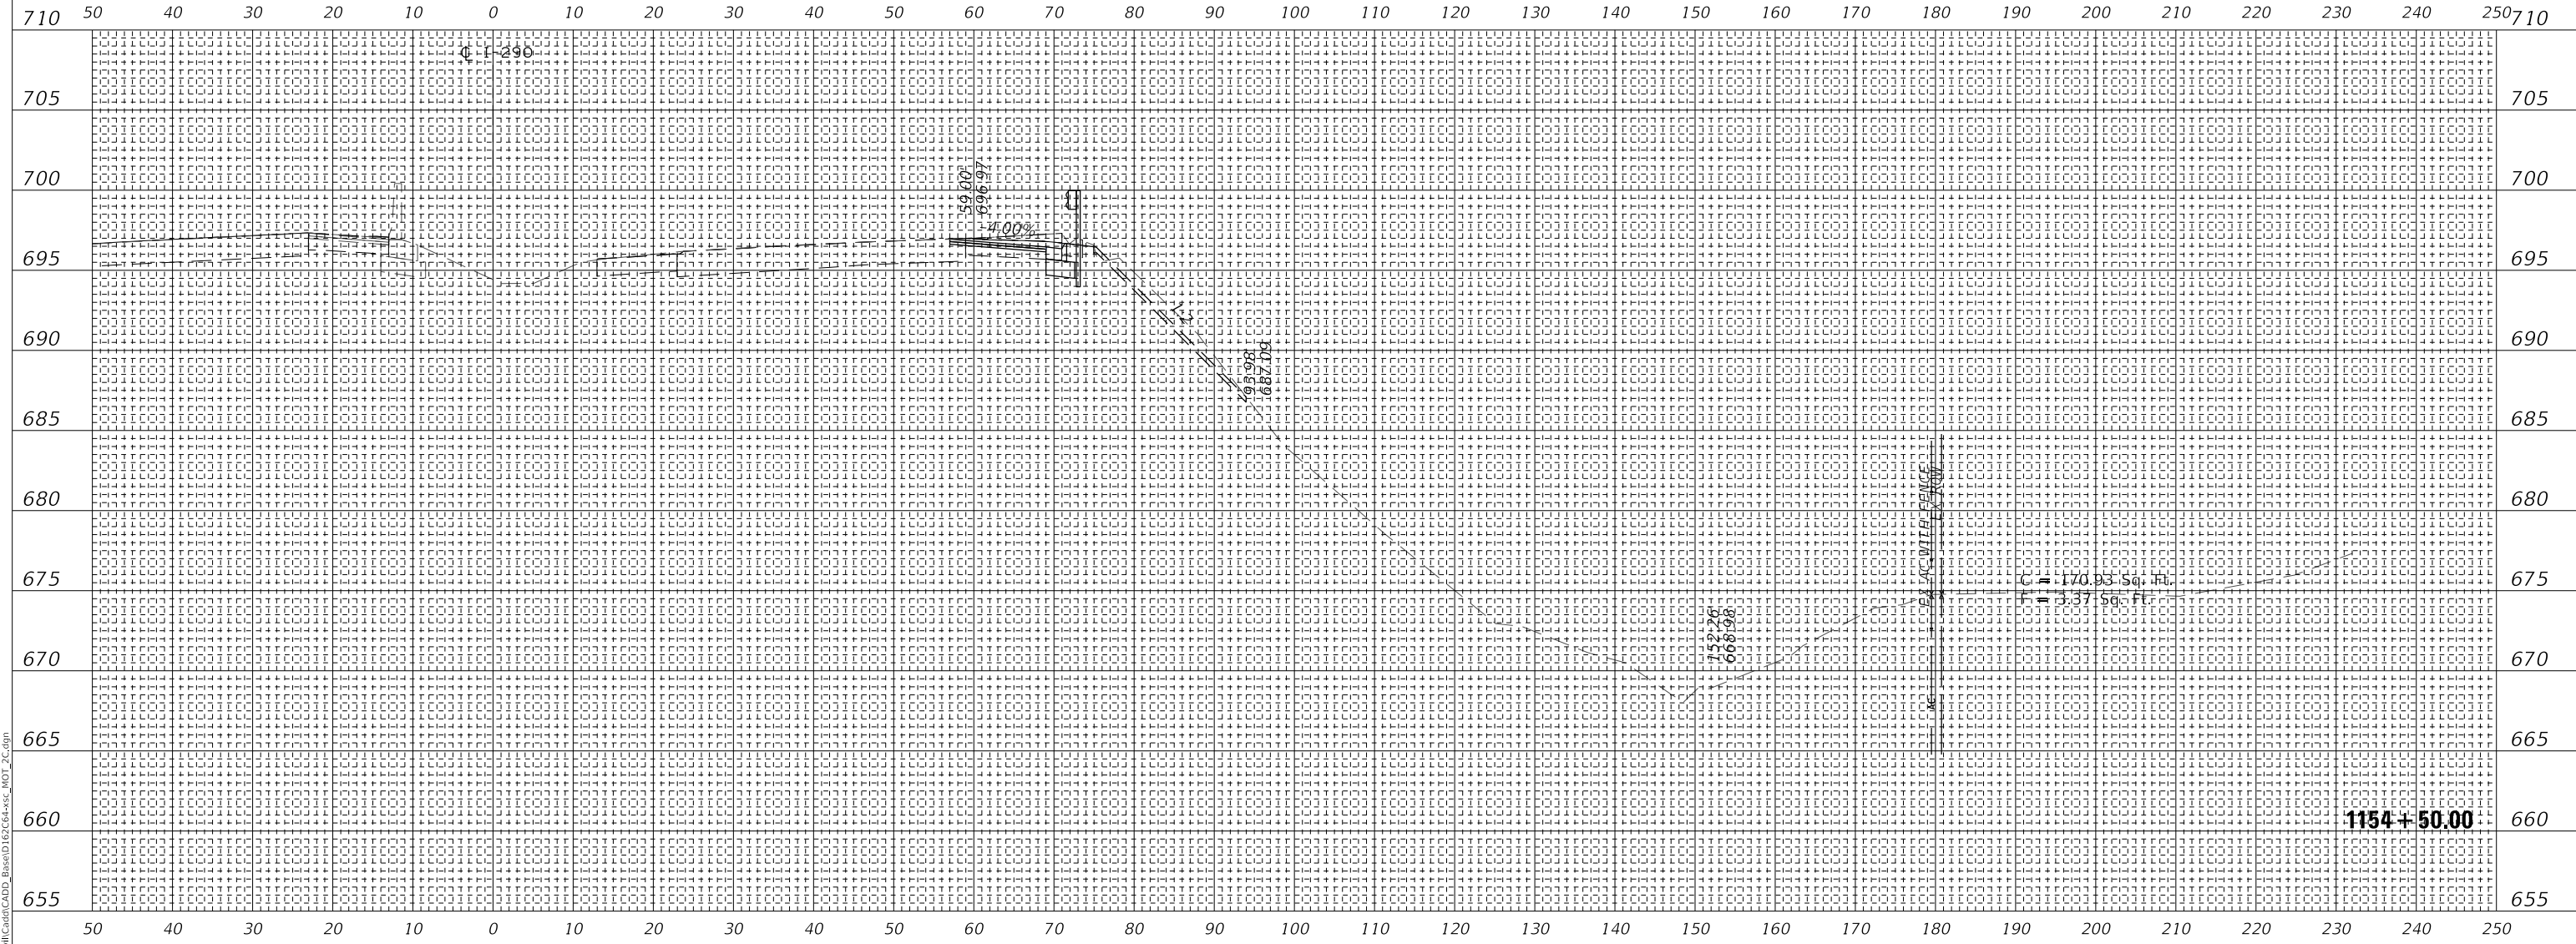

MODEL: SH06ELMAMES
FILE NAME: T:\1597AC\1597AC\CADD_Base\1672C4+5C_MOT_2C.dgn



WSP USA Inc.
30 N. LASALLE STREET
SUITE 400
CHICAGO, IL 60602
TEL: (312) 782-8150
FAX: (312) 782-1884

USER NAME = ahmedmm	DESIGNED - MMA	REVISED -
PLOT SCALE = 1"=10'	DRAWN - MMA	REVISED -
PLOT DATE = 01/25/2018	CHECKED - RPH	REVISED -
	DATE - 01/25/2018	REVISED -

**STATE OF ILLINOIS
DEPARTMENT OF TRANSPORTATION**

STAGE 2C CROSS SECTIONS

SCALE: 1"=10' SHEET 150 OF 151 SHEETS STA. 1154+50.00 TO STA. 1154+50.00


F.A. RT. 290	SECTION (22-1B-1B)	COUNTY DUPAGE	TOTAL SHEETS 402	SHEET NO. 401
ILLINOIS FED. AID PROJECT			CONTRACT NO. 62C24	

EXISTING GROUND REPRESENTS IMPROVEMENTS UP TO STAGE 2C

FINAL SURVEY NO.	SURVEYED PLOTTED AREAS CHECKED	DATE

ORIGINAL SURVEY NO.	SURVEYED PLOTTED AREAS CHECKED	DATE

MODEL: S:\MODEL\MAMES
FILE NAME: T:\159742\ACM\CADD_Base\1155+00+500_MOT_2C.dgn

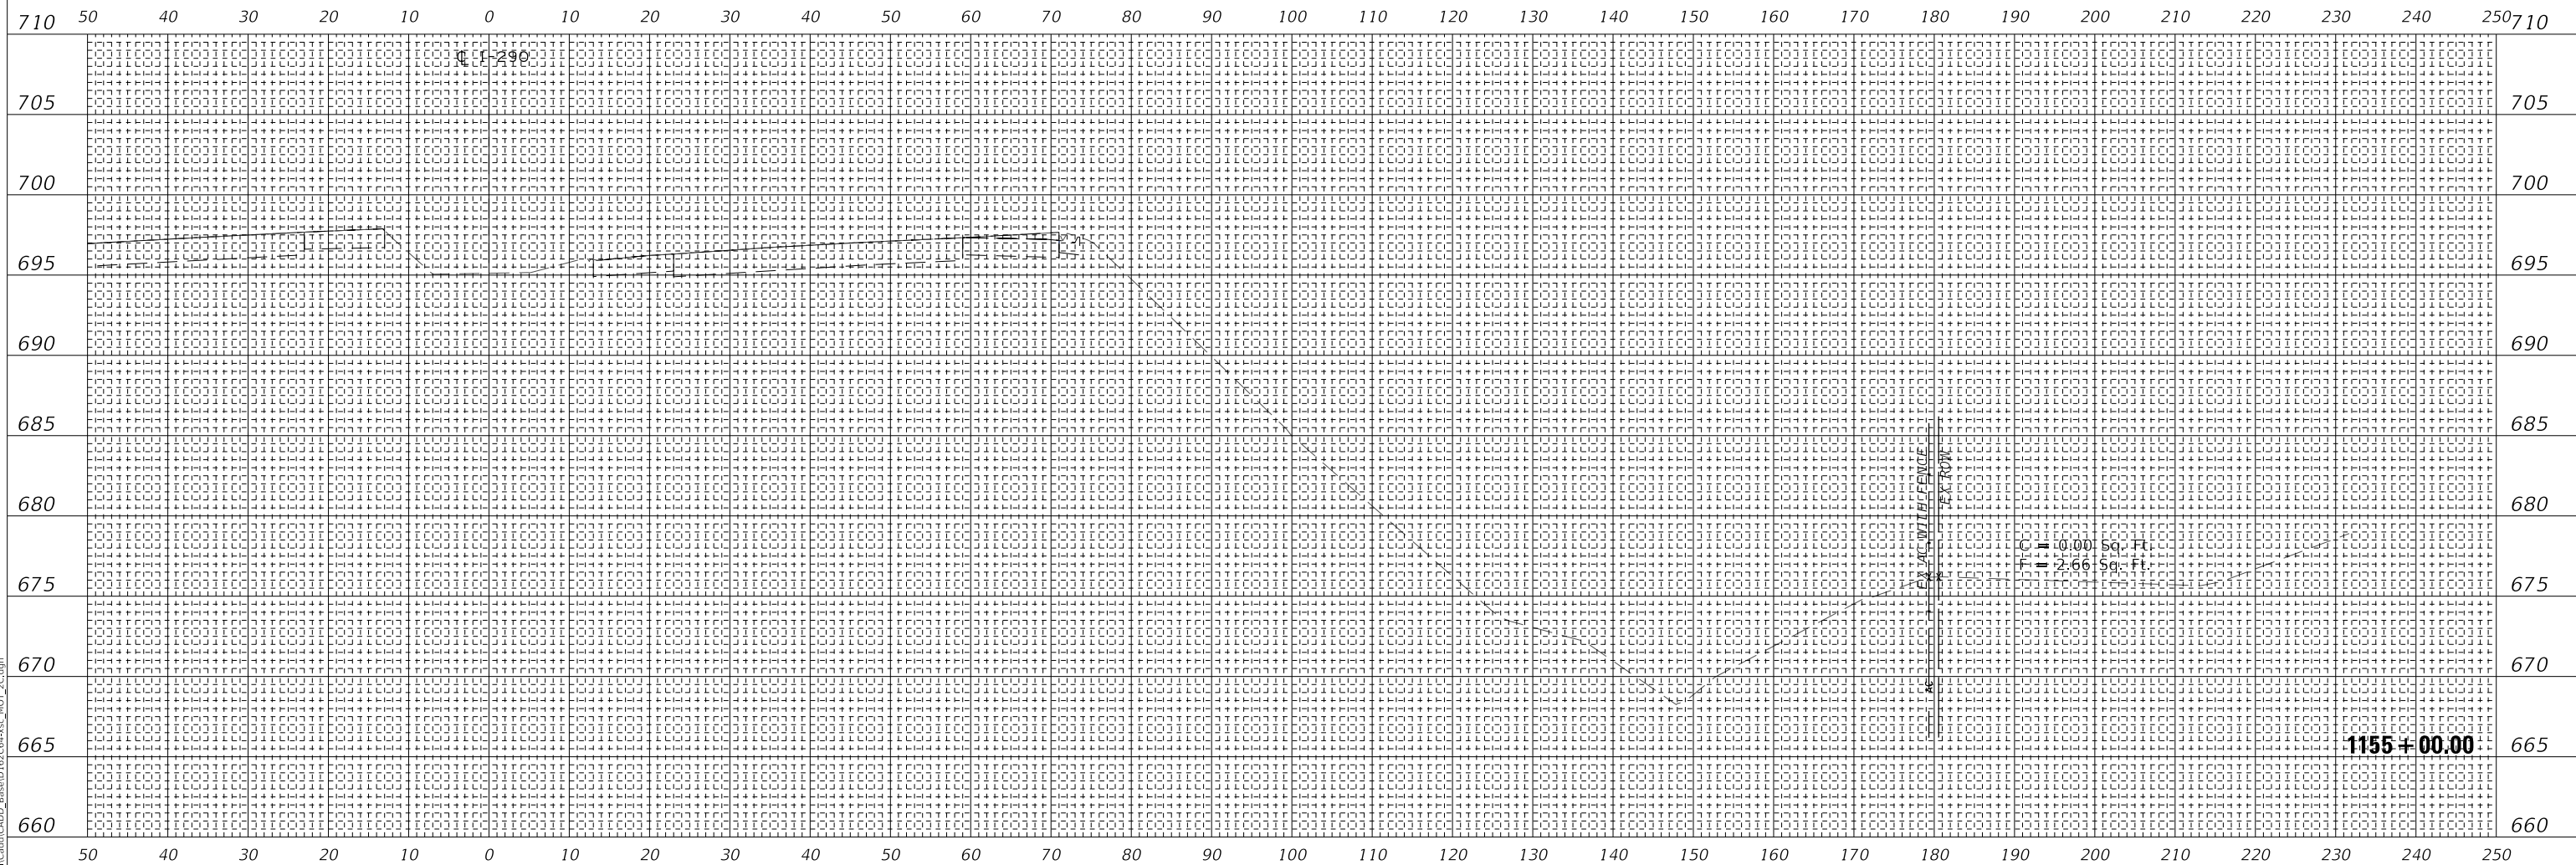

WSP USA Inc.
30 N. LASALLE STREET
SUITE 4000
CHICAGO, IL 60602
TEL: (312) 782-8150
FAX: (312) 782-1884

USER NAME = ahmedmm	DESIGNED - MMA	REVISED -
PLOT SCALE = 1"=10'	DRAWN - MMA	REVISED -
PLOT DATE = 01/25/2018	CHECKED - RPH	REVISED -
	DATE - 01/25/2018	REVISED -

**STATE OF ILLINOIS
DEPARTMENT OF TRANSPORTATION**

STAGE 2C CROSS SECTIONS

SCALE: 1"=10' SHEET 151 OF 151 SHEETS STA. 1155+00.00 TO STA. 1155+00.00

F.A. RTE. 290	SECTION (22-1B-1B)	COUNTY DUPAGE	TOTAL SHEETS 402	SHEET NO. 402
ILLINOIS FED. AID PROJECT			CONTRACT NO. 62C24	