

CODE NO.	ITEM	UNIT	TOTAL QUANTITY	CONSTR. CODE
				BOX CULVERT 0013 S.N. 082-2406
20100110	TREE REMOVAL (6 TO 15 UNITS DIAMETER)	UNIT	76	76
20200100	EARTH EXCAVATION	CU YD	50	50
20100210	TREE REMOVAL (OVER 15 UNITS DIAMETER)	UNIT	50	50
20400800	FURNISHED EXCAVATION	CU YD	410	410
25000210	SEEDING, CLASS 2A	ACRE	0.25	0.25
25000400	NITROGEN FERTILIZER NUTRIENT	POUND	23	23
25000500	PHOSPHORUS FERTILIZER NUTRIENT	POUND	23	23
25000600	POTASSIUM FERTILIZER NUTRIENT	POUND	23	23
28100107	STONE RIPRAP, CLASS A4	SQ YD	13	13
28200200	FILTER FABRIC	SQ YD	13	13
50102400	CONCRETE REMOVAL	CU YD	0.2	0.2
50800105	REINFORCEMENT BARS	POUND	3000	3000
54002020	EXPANSION BOLTS 3/4 INCH	EACH	24	24
54003000	CONCRETE BOX CULVERTS	CU YD	17.8	17.8
66600105	FURNISHING AND ERECTING RIGHT OF WAY MARKERS	EACH	8	8
67100100	MOBILIZATION	L SUM	1	1

100%
STATE

14

REV. 4-12-2018

MODEL: Default
FILE NAME: \\ORAE\BID\INTEG\Illinois\gov\WIDOT\Documents\DOT_Offices\District_8\Projects\081767\FY18\CD\DATA\Sheet0287679-9H-500.dgn

USER NAME = smithms	DESIGNED -	REVISED -
PLOT SCALE = 100.0000' / in.	DRAWN -	REVISED -
PLOT DATE = 2/9/2018	CHECKED -	REVISED -
	DATE -	REVISED -



STATE OF ILLINOIS
DEPARTMENT OF TRANSPORTATION

SUMMARY OF QUANTITIES

SCALE: NTS SHEET 1 OF 1 SHEETS STA. TO STA.

F.A.P. RTE.	SECTION	COUNTY	TOTAL SHEETS	SHEET NO.
678	50.52 CLV-1	ST. CLAIR	21	3
			CONTRACT NO. 76179	
ILLINOIS FED. AID PROJECT				

EXISTING CURVE DATA
 EXIST. CENTERLINE CURVE
 PI STA. = 223+44.05
 $\Delta = 63^\circ 27' 46"$ (LT)
 $D = 5^\circ 27' 54"$
 $R = 1,048.42'$
 $T = 648.31'$
 $L = 1,161.27'$
 $E = 184.26'$
 $c = 8.00\%$
 $T.R. = N/A$
 $S.E. RUN = N/A$
 $P.C. STA. = 216+95.74$
 $P.T. STA. = 228+57.00$

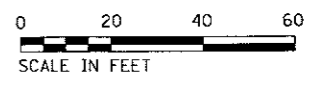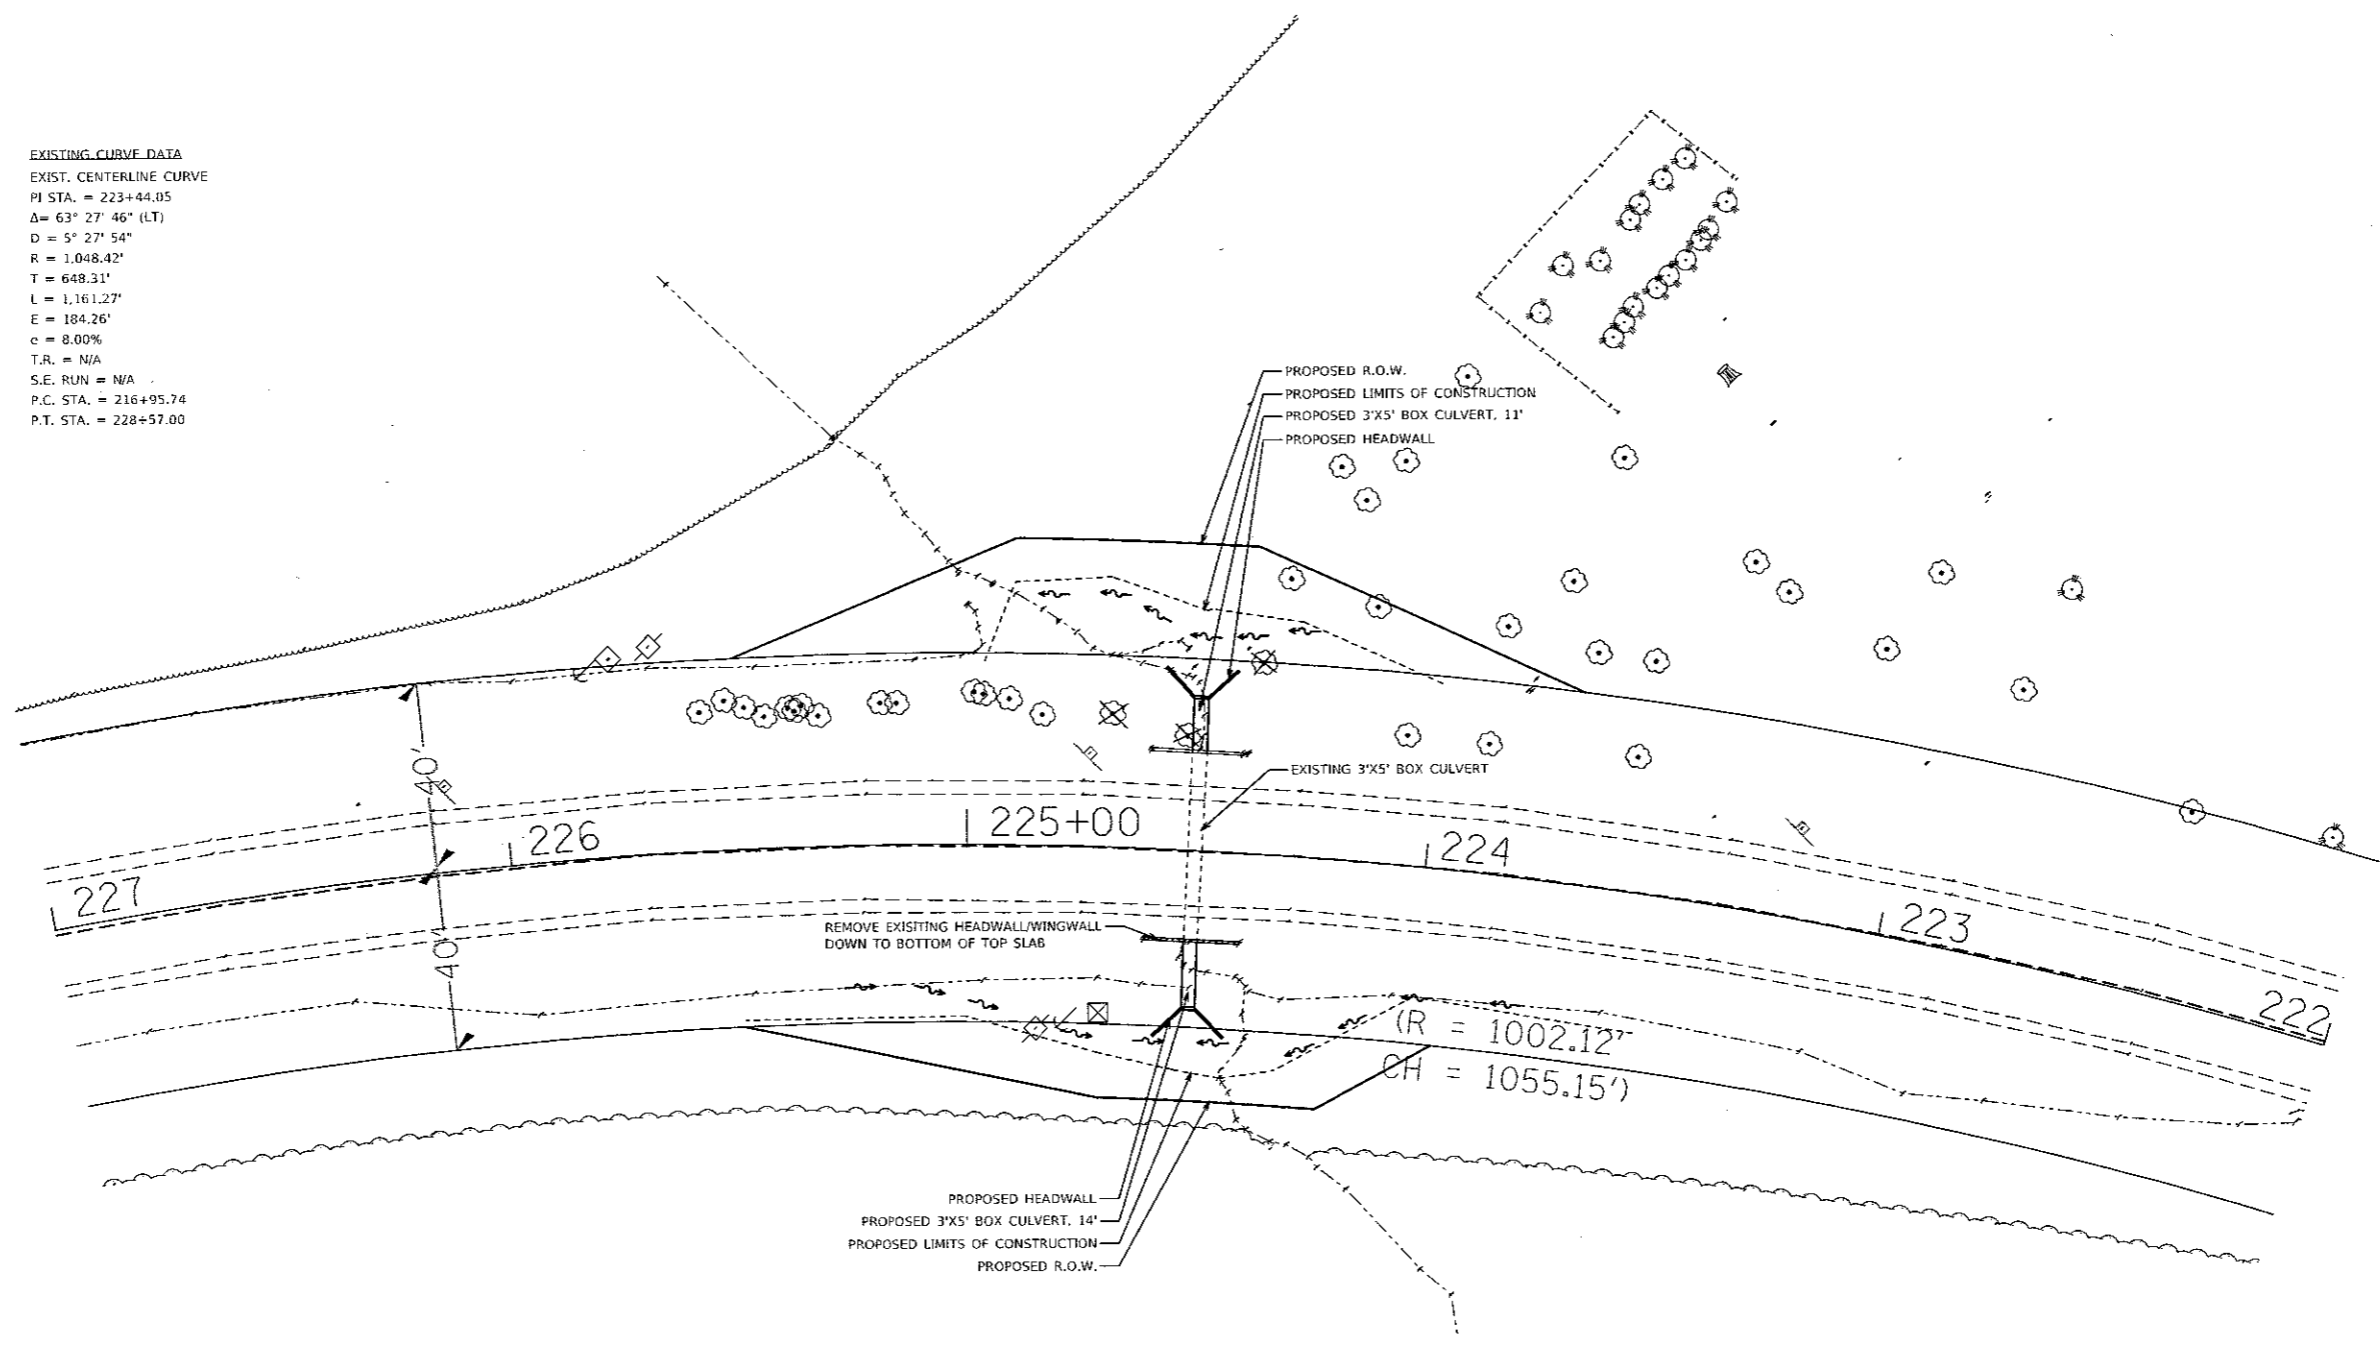

REVISD SHEET 4-12-2018

MODEL: D:\dwg\...
 FILE NAME: ...
 PROJECT: ...
 USER: ...
 DATE: ...

USER NAME = smthna	DESIGNED -	REVISED -
DRAWN -	REVISED -	
CHECKED -	REVISED -	
DATE -	REVISED -	

STATE OF ILLINOIS
DEPARTMENT OF TRANSPORTATION

PLAN SHEET	
SCALE: 1"=20'	SHEET 1 OF 1 SHEETS STA. 222+00 TO STA. 227+00

F.A.P. RTE.	SECTION	COUNTY	TOTAL SHEETS	SHEET NO.
678	50.52CLV-1	ST. CLAIR	21	6
CONTRACT NO. 76179				
ILLINOIS FED. AID PROJECT				