

04-27-2018 LETTING ITEM 120

STATE OF ILLINOIS
DEPARTMENT OF TRANSPORTATION

F.A.P. RTE.	SECTION	COUNTY	TOTAL SHEETS	SHEET NO.
309	D2 BDS 2018-1	WHITESIDE	4	1
		ILLINOIS	CONTRACT NO. 64M73	

FOR INDEX OF SHEETS, SEE SHEET NO. 2
FOR STATE STANDARDS, SEE SHEET NO. 2

PROPOSED HIGHWAY PLANS

FAP ROUTE 309 (US 30)
SECTION D2 BDS 2018-1
PROJECT NHPP-5132(625)
TYPE of IMPROVEMENT: BRIDGE DECK SEALING
WHITESIDE COUNTY

C-92-022-18


R.3E

D-92-018-18



GARDEN PLAIN TOWNSHIP, SECTION 5

SN 098-6003

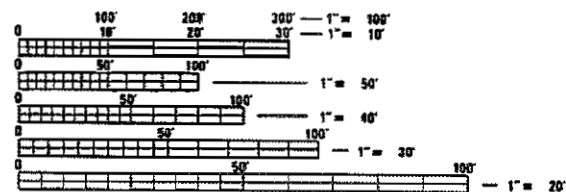


FULL SIZE PLANS HAVE BEEN PREPARED USING STANDARD ENGINEERING SCALES. REDUCED SIZED PLANS WILL NOT CONFORM TO STANDARD SCALES. IN MAKING MEASUREMENTS ON REDUCED PLANS, THE ABOVE SCALES MAY BE USED.

J.U.L.I.E.
JOINT UTILITY LOCATION INFORMATION FOR EXCAVATION
1-800-692-0123
OR 811

PROJECT ENGINEER: DAVID DOSS (815) 284-5416
PROJECT MANAGER: MAHMOUD ETEMADI (815) 284-5393

CONTRACT NO. 64M73

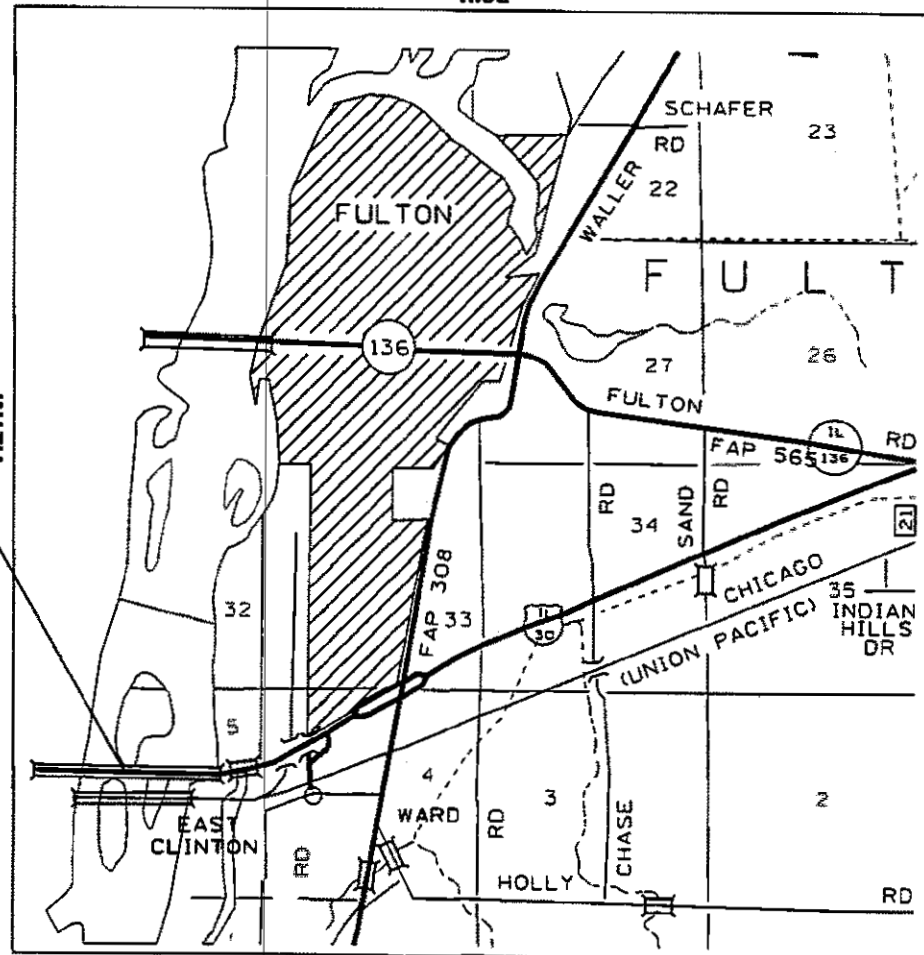

STATE OF ILLINOIS
DEPARTMENT OF TRANSPORTATION

SUBMITTED Feb. 7 2018
R. S. Marshall
REGIONAL ENGINEER

Mar 23 2018
Paul P. Chaf
ENGINEER OF DESIGN AND ENVIRONMENT

Mar 23 2018
Paul P. Chaf
DIRECTOR OF HIGHWAYS PROJECT IMPLEMENTATION




PRINTED BY THE AUTHORITY
OF THE STATE OF ILLINOIS

SUMMARY OF QUANTITIES

CODE NUMBER	ITEM	UNIT	TOTAL	ILLINOIS		IOWA	
				RURAL 80% FEDERAL 20% STATE 0047	RURAL 100% STATE 0047	RURAL 100% STATE 0047	RURAL 100% STATE 0047
X5870015	Bridge Deck CONCRETE SEALER	SQ FT	147,914.4	73,957.2		73,957.2	
67100100	MOBILIZATION	L SUM	1	0.5		0.5	
70100450	TRAFFIC CONTROL AND PROTECTION, STANDARD 701201	L SUM	1	0.5		0.5	

MODEL: Default
 FILE NAME: \\P:\L\B\EMIDNTEE\Illinois.gov\PIBDOT\Documents\DOT_Offices\District_2\Projects\Operations\Bridg Section\Bridg Deck Sealing Contract\32018\4473\CADD\092-018-18-ent.cover.dgn

SEALING DETAIL

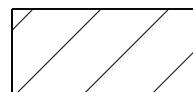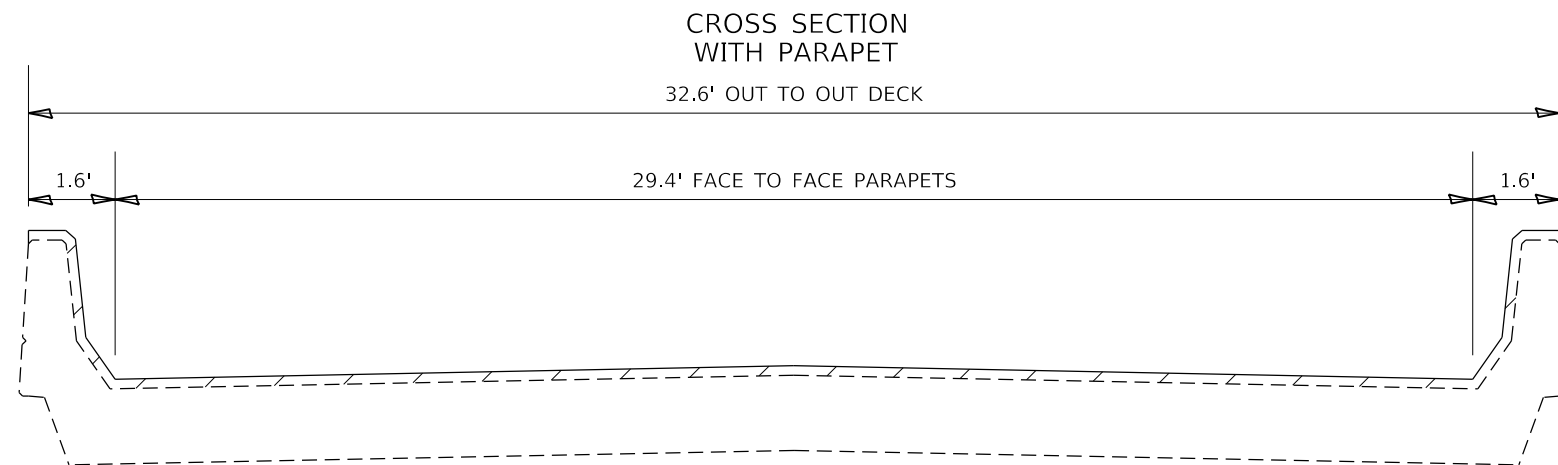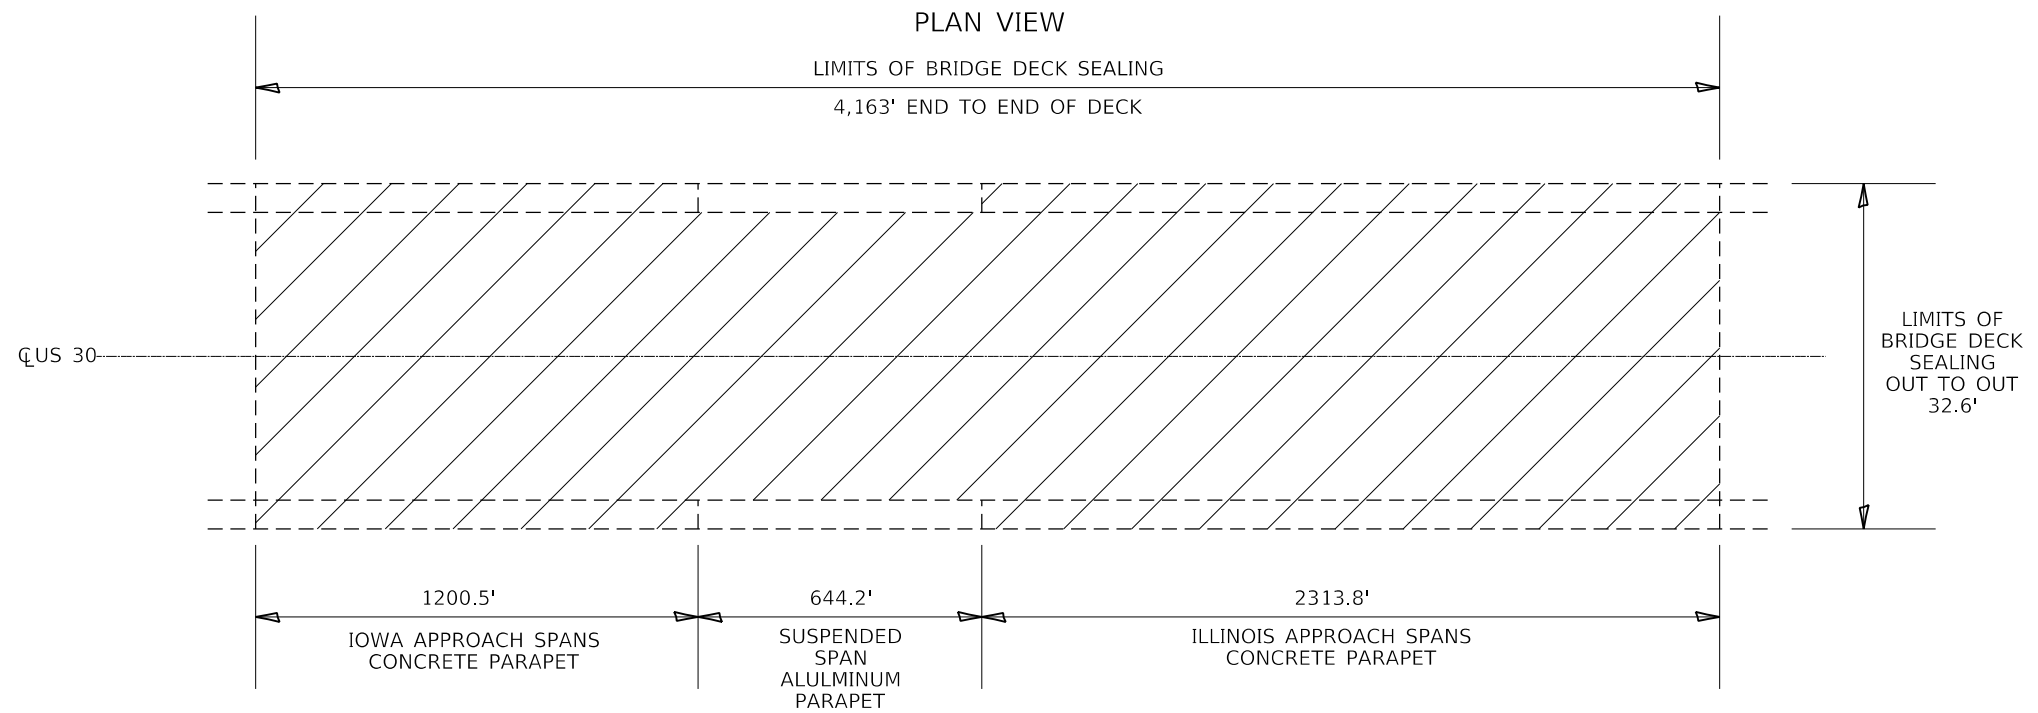

AREA TO BE SEALED

QUANTITY IOWA APPROACHES = 44,058.4 SQ FT
 QUANTITY SUSPENDED SPAN = 18,939.5 SQ FT
 QUANTITY ILLINOIS APPROACHES = 84,916.5 SQ FT
 TOTAL DECK SEALING AREA = 147,914.4 SQ FT

MODEL: Default
 FILE: \\nas0101\B&E\BID\ITEC\Illinois\gov\PI\DOT\Documents\BID\Office\BID\BID\2\Projects\Operations\Bridges_Section\Bridges_Deck_Sealing_Contracts\2018\64M73\CADD\02-4bc-cover.dgn

USER NAME = dossed	DESIGNED - _____	REVISED - _____
	DRAWN - _____	REVISED - _____
PLOT SCALE = 100.0000' / in.	CHECKED - _____	REVISED - _____
PLOT DATE = Feb-01-2018 08:24:18 AM	DATE - _____	REVISED - _____

STATE OF ILLINOIS
 DEPARTMENT OF TRANSPORTATION

SEALING DETAIL

SCALE: _____ SHEET ____ OF ____ SHEETS STA. _____ TO STA. _____

F.A.P. RTE.	SECTION	COUNTY	TOTAL SHEETS	SHEET NO.
309	D2 BDS 2018-1	WHITESIDE	4	4
CONTRACT NO. 64M73				
ILLINOIS FED. AID PROJECT				