


ROUTE NO.	SECTION	COUNTY	TOTAL SHEETS	SHEET NO.
VARIOUS	2005-050 1	MCHENRY	7	5

CONTRACT NO. 60A28

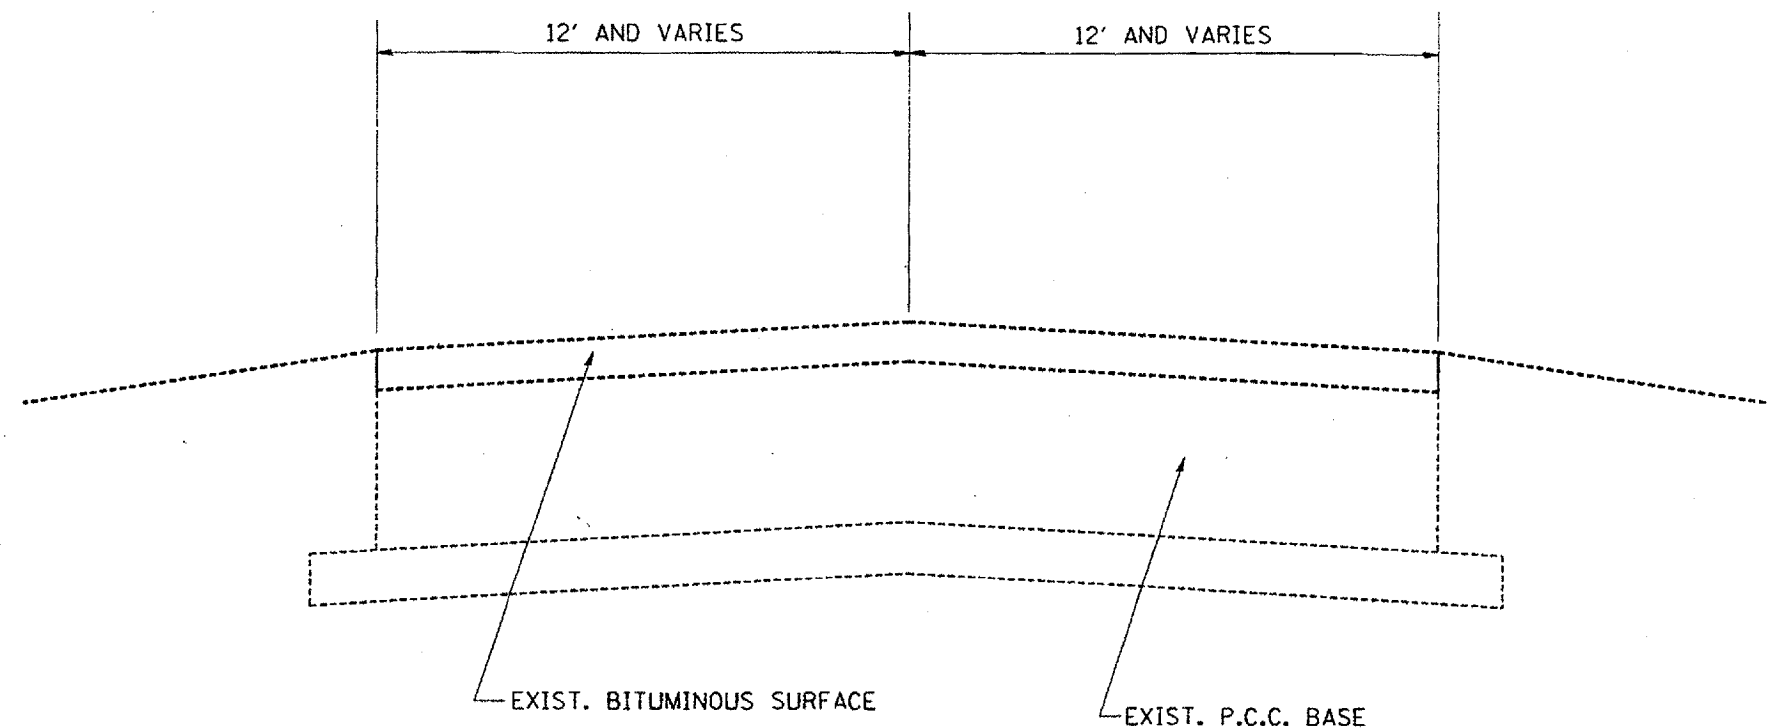

TYPICAL SECTION
 ILL. ROUTE 31 - 0.4 N/O OF ILL. 176 TO 0.7 MILE S/O BULL VALLEY RD. AND
 ILL. ROUTE 176 - U.S. ROUTE 14 TO ILL. ROUTE 31

REVISIONS		ILLINOIS DEPARTMENT OF TRANSPORTATION
NAME	DATE	
		TYPICAL SECTION
SCALE: VERT. DRAWN BY		CHECKED BY
DATE 3/2/2006 HORIZ.		