



F.A.I. RTE.	SECTION	COUNTY	TOTAL SHEETS	SHEET NO.
80	99-1-I-3	WILL	34	5
STA.		TO STA.		
FED. ROAD DIST. NO. 1		ILLINOIS	FED. AID PROJECT	
CONTRACT 60A42				

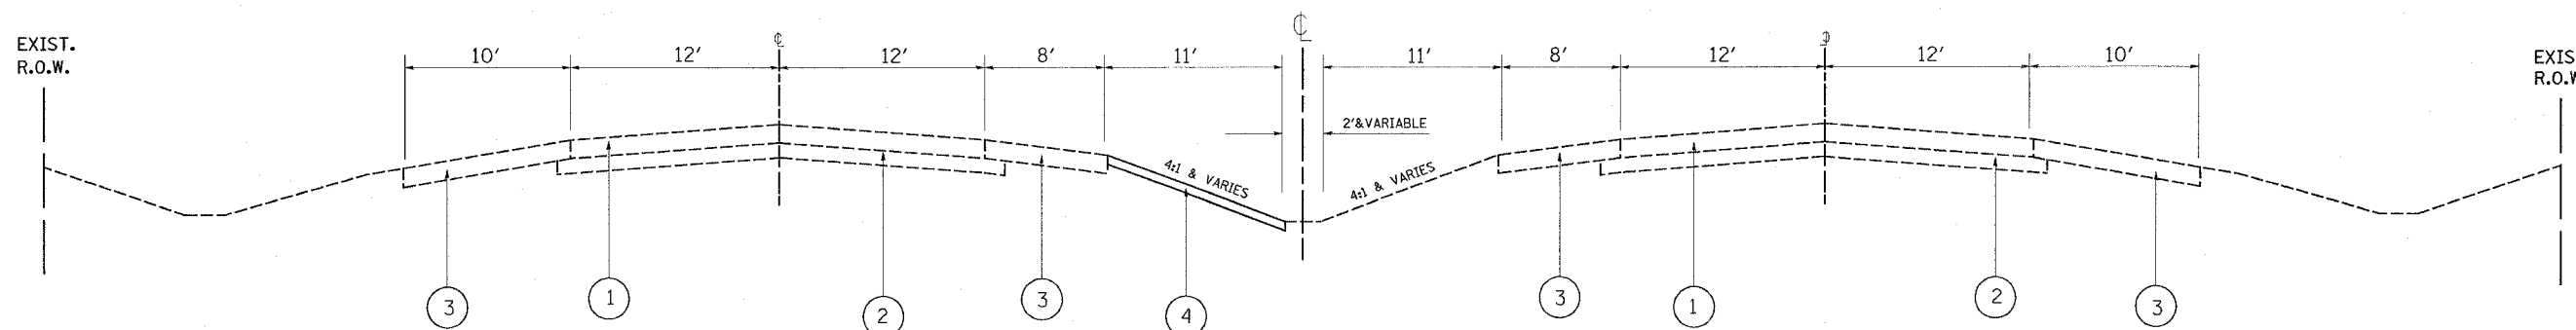

I-80
EXISTING TYPICAL CROSS SECTION
STA 1761+00 TO STA 1880+00

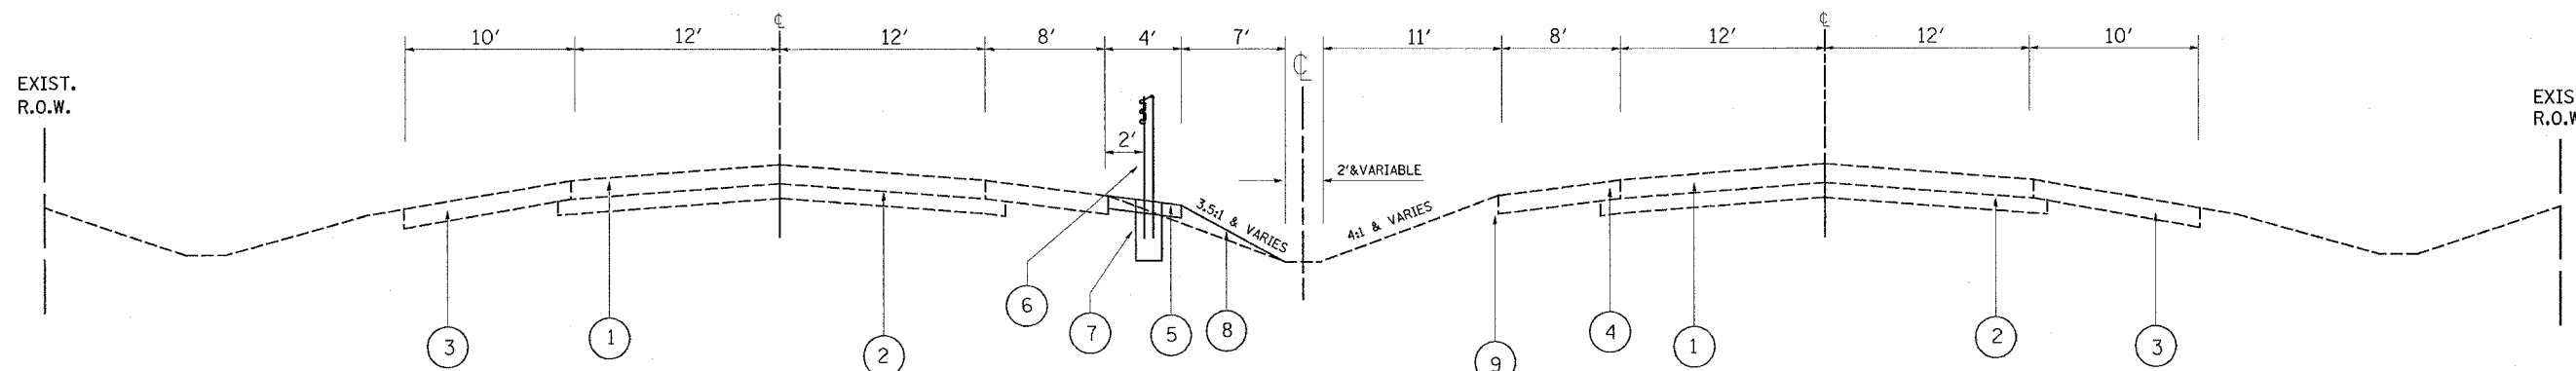

I-80
PROPOSED TYPICAL CROSS SECTION
STA 1761+00 TO STA 1880+00

LEGEND

- ① EXISTING 10" P.C.C. PAVEMENT
- ② EXISTING SUBBASE GRANULAR MATERIAL; TYPE A
- ③ EXISTING BIT. SHOULDER
- ④ REMOVAL AND DISPOSAL OF UNSUITABLE MATERIAL
- ⑤ PROPOSED BITUMINOUS SHOULDER, SUPERPAVE 4"
- ⑥ PROPOSED HIGH TENSION CABLE MEDIAN BARRIER SYSTEM
- ⑦ PROPOSED CONCRETE FOUNDATION - INCLUDED IN THE COST OF THE HIGH TENSION CABLE MEDIAN BARRIER SYSTEM
- ⑧ PROPOSED SEEDING CLASS 2A AND TOPSOIL PLACEMENT 4"

REVISIONS	
NAME	DATE

ILLINOIS DEPARTMENT OF TRANSPORTATION
INTERSTATE 80
EXISTING AND PROPOSED TYPICAL SECTION
SCALE : NONE
3/8/2006
DRAWN BY: HMO
CHECKED BY: