


REF-top02

CONTRACT NO. 60A42

F.A.I. RTE.	SECTION	COUNTY	TOTAL SHEETS	SHEET NO.
80	99-1-1-3	WILL	34	8
STA. 1765+00		TO STA. 1780+00		
FED. ROAD DIST. NO.		ILLINOIS	FED. AID PROJECT	

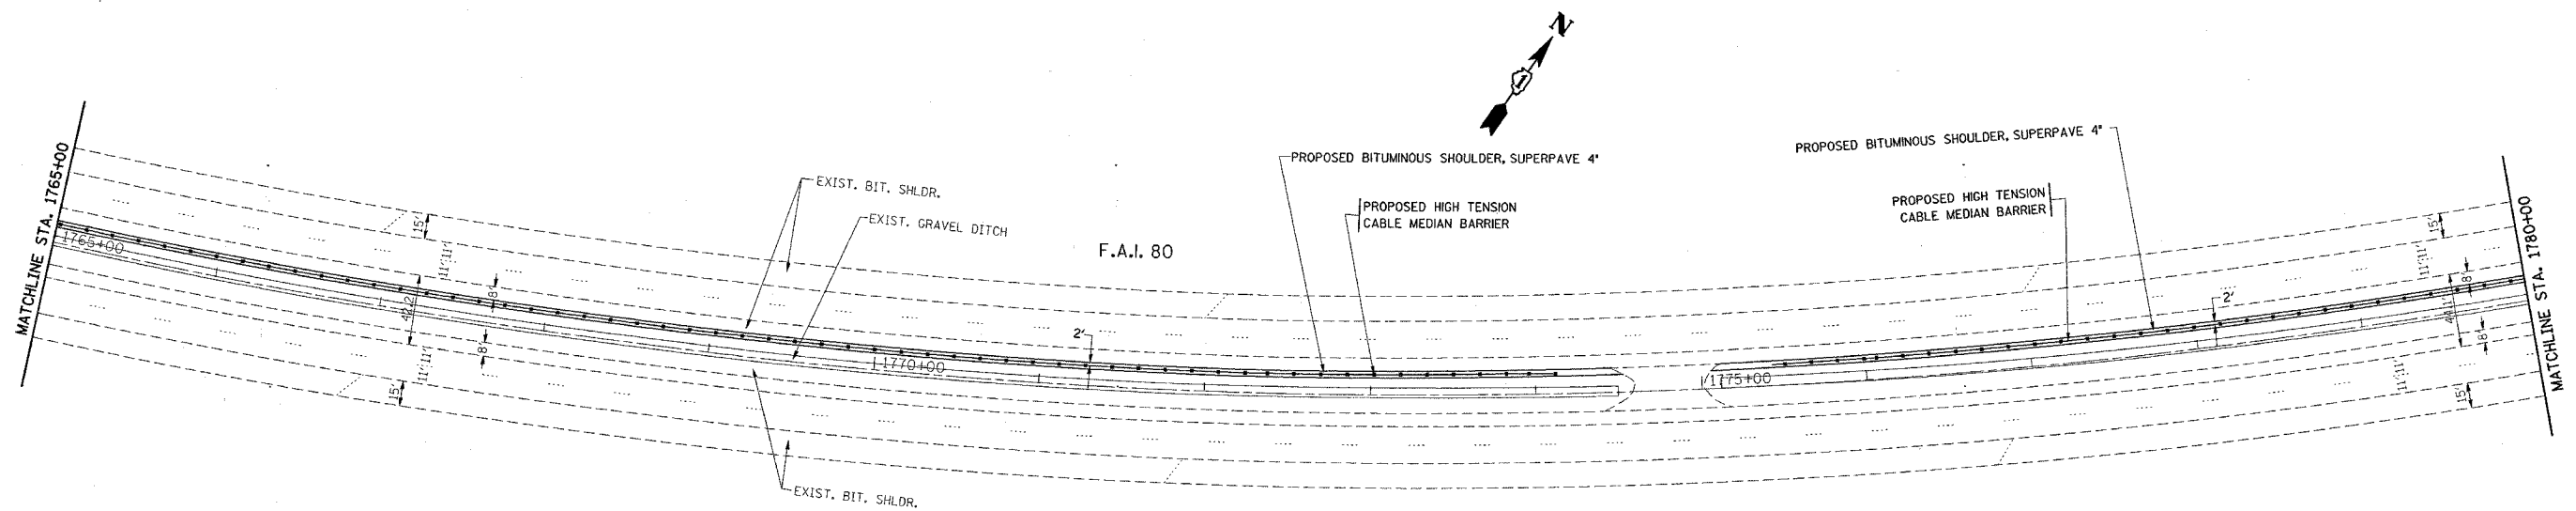

EXIST. CURVE E.I80-1  
 PI STA. = 1772+96.74  
 $\Delta = 48^\circ 11' 22''$  (LT)  
 $D = 1^\circ 30' 20''$   
 $R = 3,805.61'$   
 $T = 1,701.91'$   
 $L = 3,200.77'$   
 $E = 363.22'$   
 $e =$  -----  
 $T.R. =$  -----  
 $S.E. RUN =$  -----  
 $P.C. STA. = 1755+94.83$   
 $P.T. STA. = 1787+95.60$

DATE = 3/9/2006  
 PLOT SCALE = 50.0000 / IN.  
 USER NAME = jlr-ohhd

REVISIONS	
NAME	DATE

ILLINOIS DEPARTMENT OF TRANSPORTATION  
 ROADWAY PLAN  
 I-80  
 GRUNDY COUNTY LINE TO I-55  
 SCALE: VERT. 1"=50'  
 HORIZ. 1"=50'  
 DATE 3/9/2006  
 DRAWN BY  
 CHECKED BY