


*REF-top003

CONTRACT NO. 60A42

F.A.I. RTE.	SECTION	COUNTY	TOTAL SHEETS	SHEET NO.
80	99-1-I-3	WILL	34	9
STA. 1780+00		TO STA. 1795+00		
FED. ROAD DIST. NO.		ILLINOIS	FED. AID PROJECT	

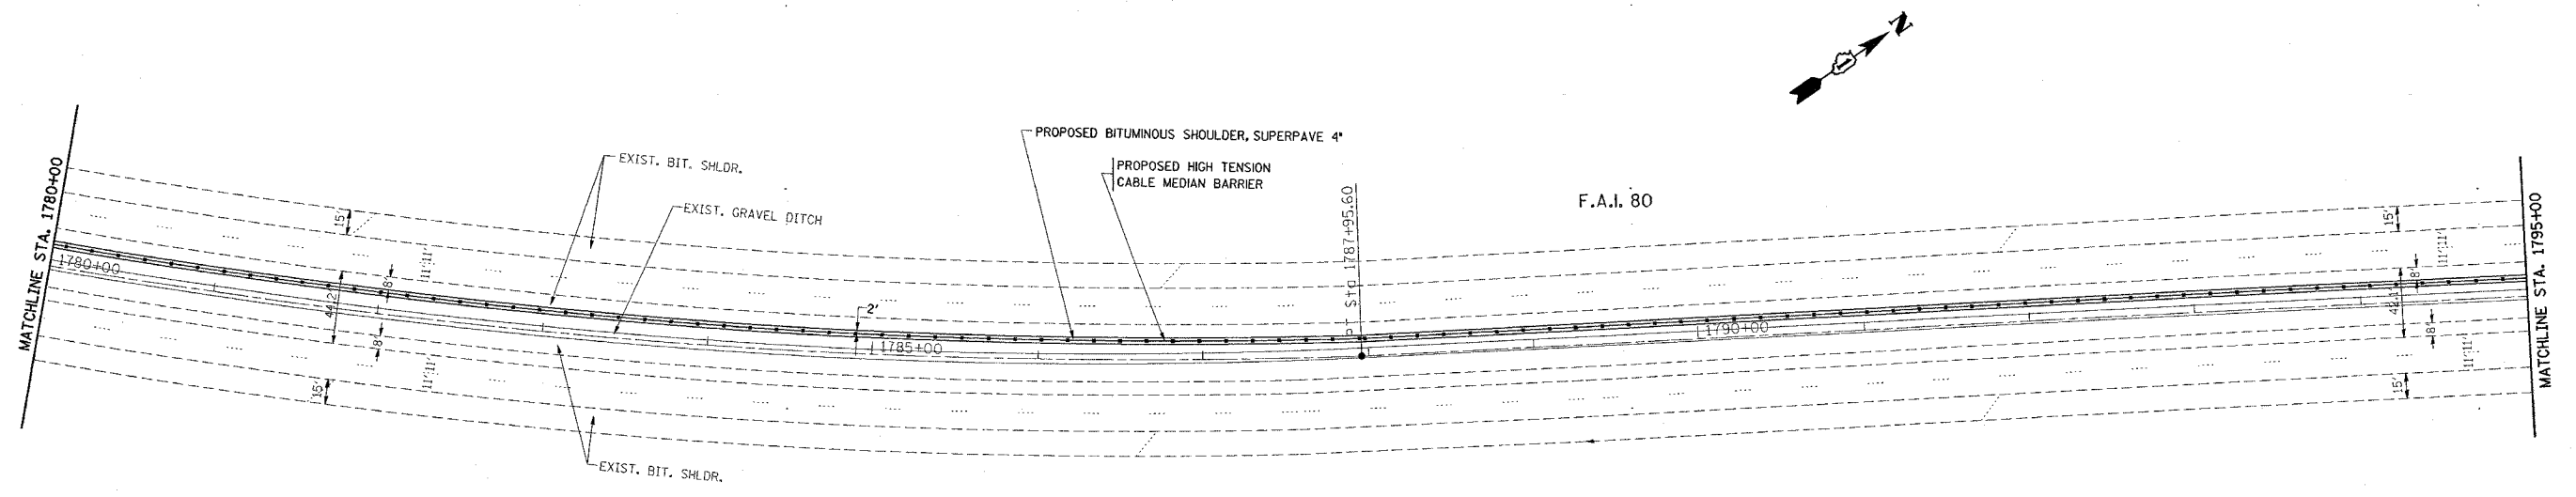

PLOT DATE = 3/9/2006
 FILE NAME = c:\p\j\eta\eta\105286\wt_rdy.dgn
 PLOT SCALE = 50.0000' / IN.
 USER NAME = graham

REVISIONS	
NAME	DATE

ILLINOIS DEPARTMENT OF TRANSPORTATION

ROADWAY PLAN
I-80
GRUNDY COUNTY LINE TO I-55

 SCALE: VERT. 1"=50'
 HORIZ. 1"=50'
 DATE 3/9/2006

 DRAWN BY _____
 CHECKED BY _____