


*REF-top004

CONTRACT NO. 60A42

F.A.I. RTE.	SECTION	COUNTY	TOTAL SHEETS	SHEET NO.
80	99-1-I-3	WILL	34	10
STA. 1795+00 TO STA. 1810+00				
FED. ROAD DIST. NO.			ILLINOIS FED. AID PROJECT	

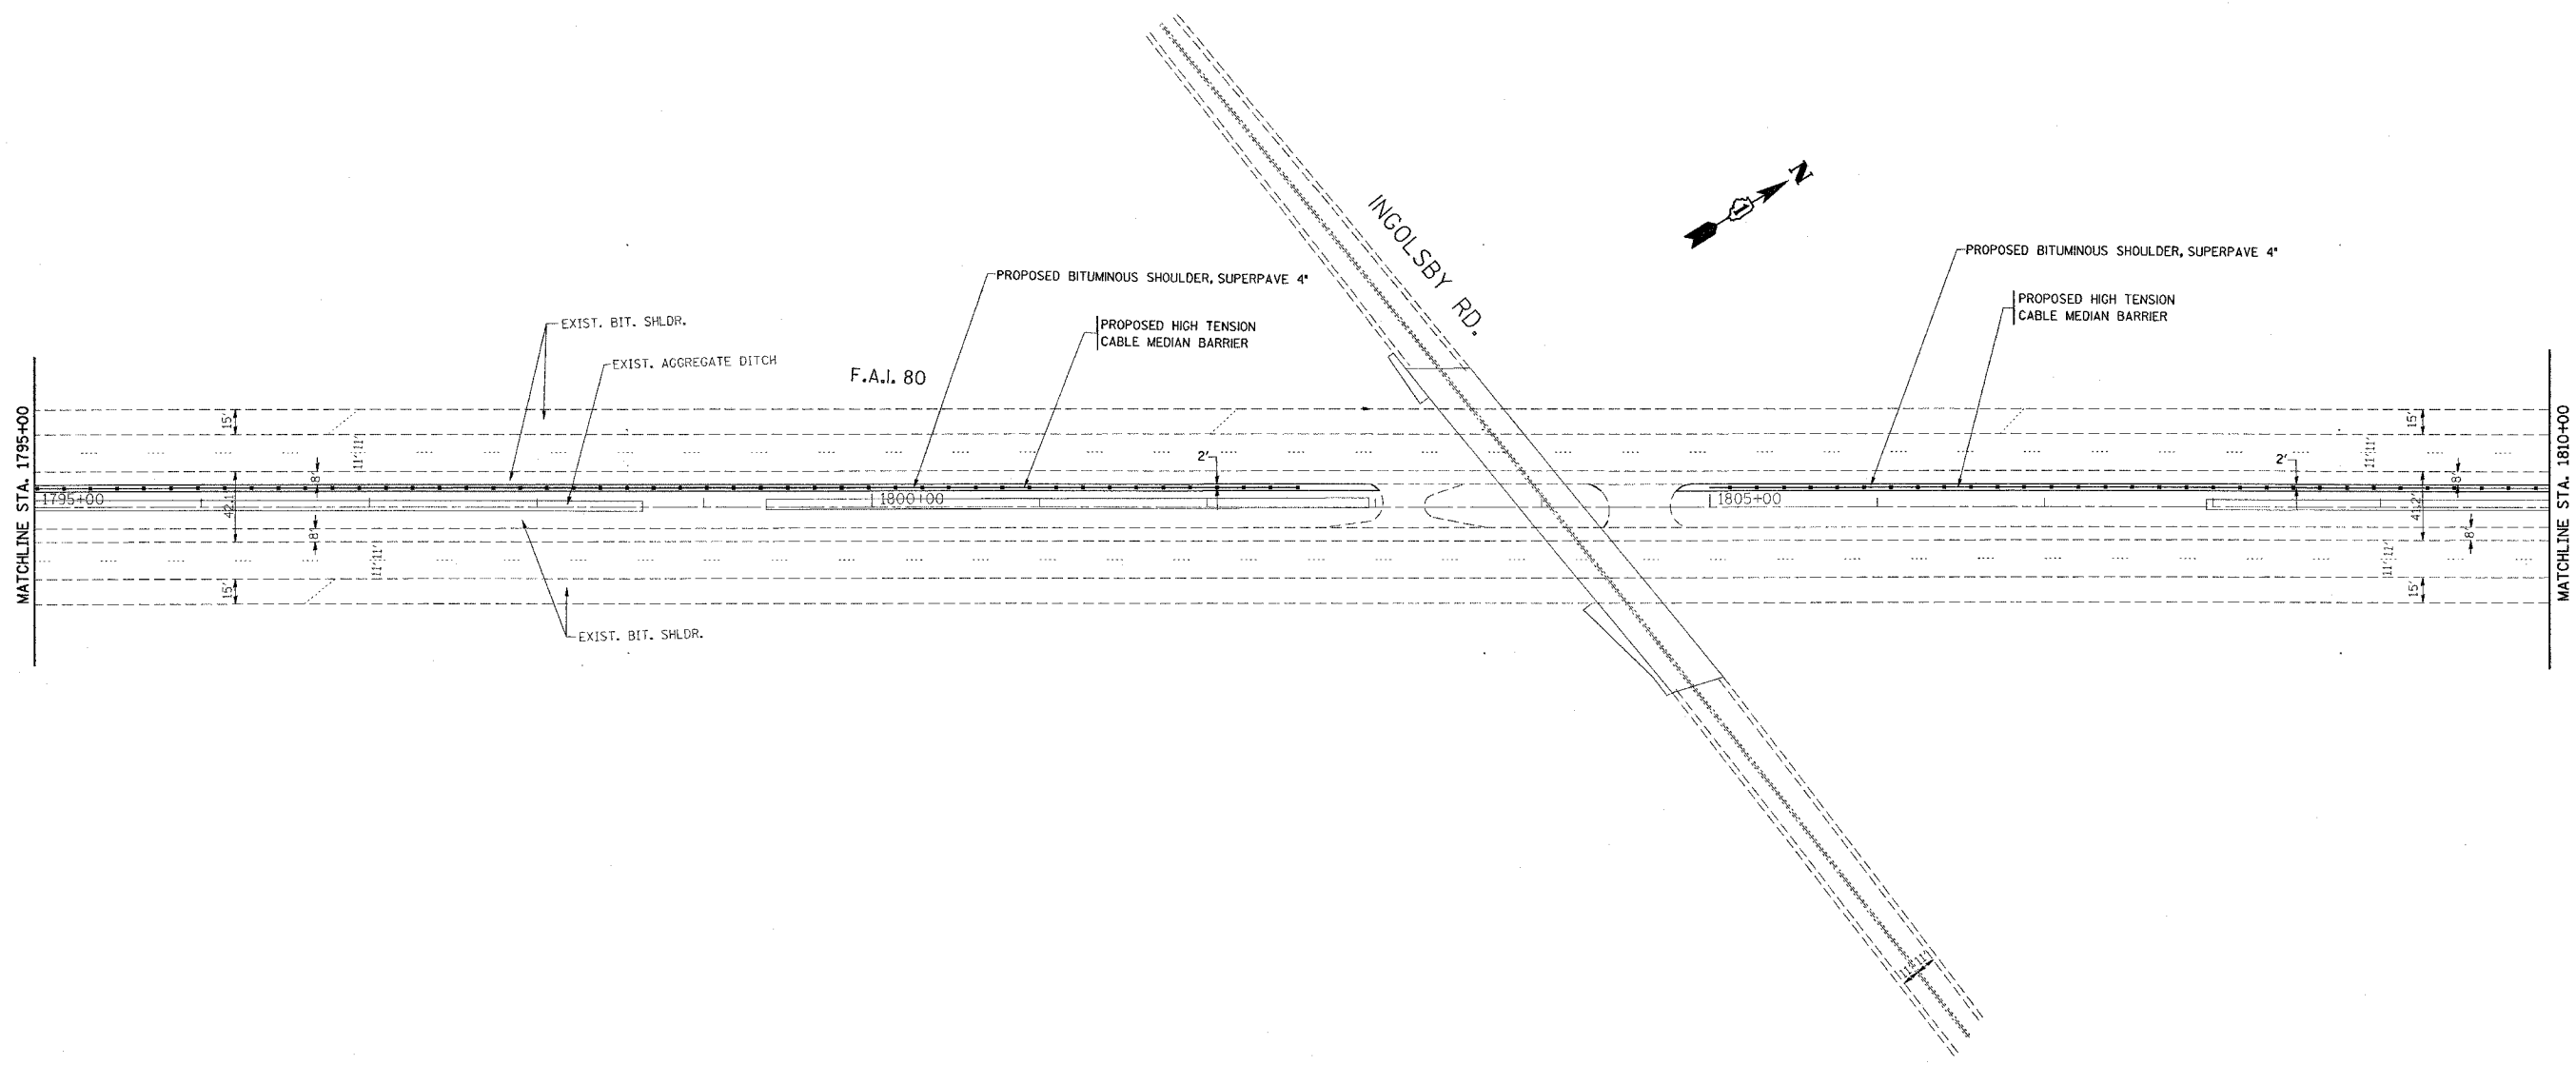

PLOT DATE = 3/9/2006
 FILE NAME = c:\projects\60a42\02285\wt_rdw.dgn
 PLOT SCALE = 1/4"=50'
 USER NAME = gtrading

REVISIONS	
NAME	DATE

ILLINOIS DEPARTMENT OF TRANSPORTATION
 ROADWAY PLAN
 I-80
 GRUNDY COUNTY LINE TO I-55
 SCALE: VERT. 1"=50'
 HORIZ. DATE 3/9/2006
 DRAWN BY
 CHECKED BY