


\*REF-100005

CONTRACT NO. 60A42

F.A.I. RTE.	SECTION	COUNTY	TOTAL SHEETS	SHEET NO.
80	99-1-I-3	WILL	34	11
STA. 1810+00		TO STA. 1825+00		
FED. ROAD DIST. NO.		ILLINOIS	FED. AID PROJECT	

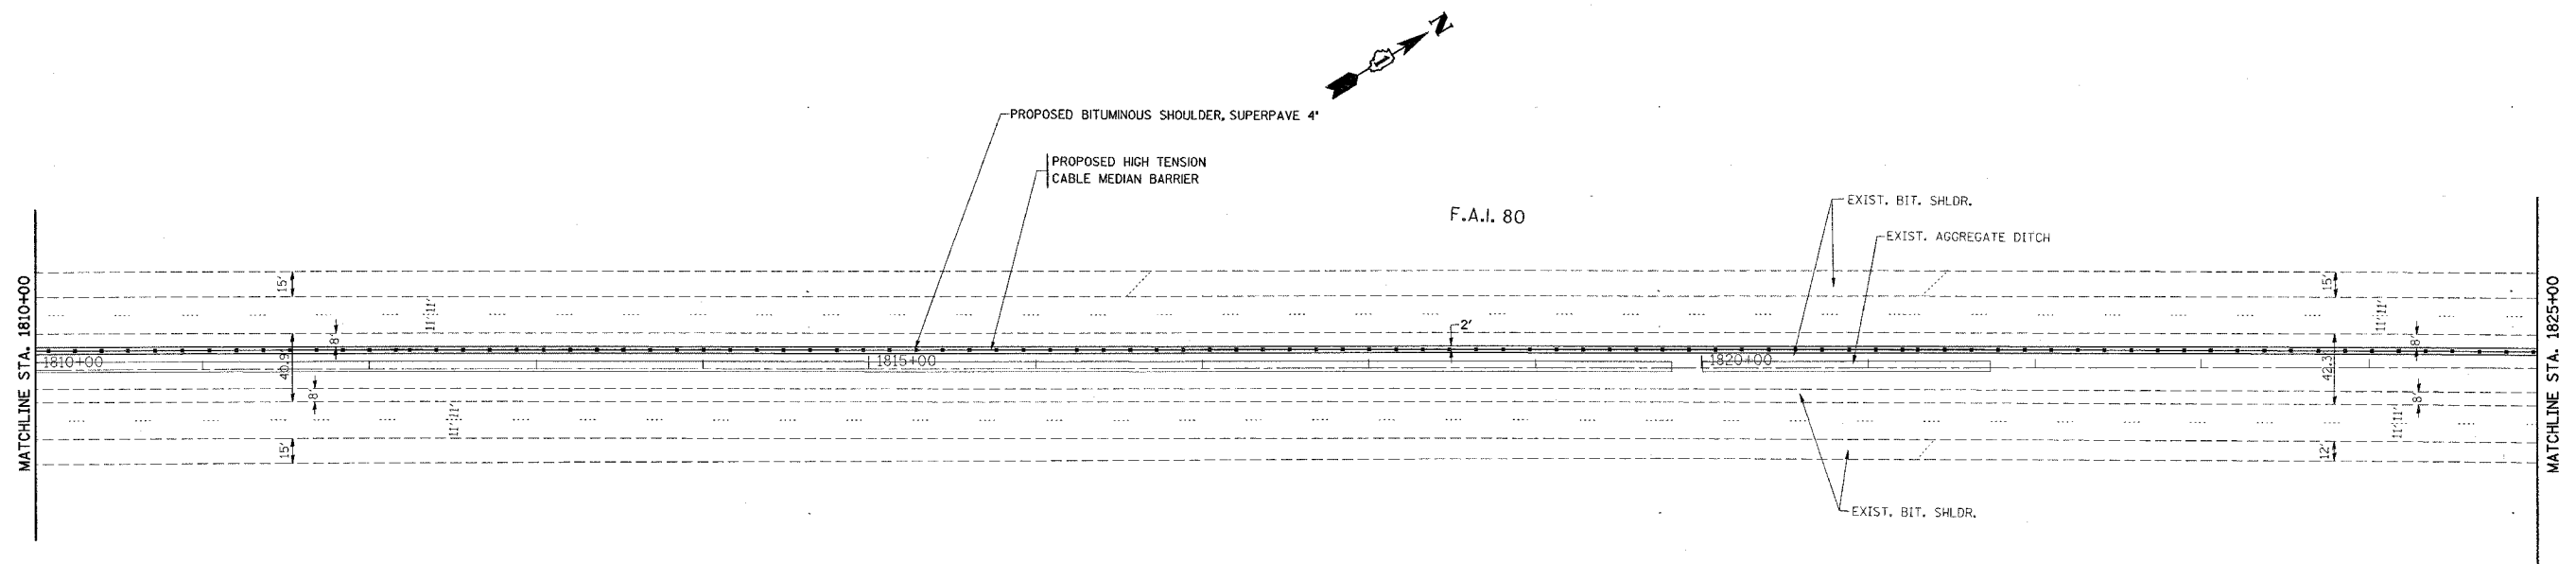

PLOT DATE = 3/9/2006  
 FILE NAME = c:\p\proj\sta\d082285\wt\_rday.dgn  
 PLOT SCALE = 50.0000 / 1 IN.  
 USER NAME = jbracke

REVISIONS	
NAME	DATE

ILLINOIS DEPARTMENT OF TRANSPORTATION  
 ROADWAY PLAN  
 I-80  
 GRUNDY COUNTY LINE TO I-55  
 SCALE: VERT. 1"=50'  
 HORIZ.  
 DATE 3/9/2006  
 DRAWN BY  
 CHECKED BY