


F.A.I. RTE.	SECTION	COUNTY	TOTAL SHEETS	SHEET NO.
80	99-1-I-3	WILL	34	12
STA. 1825+00		TO STA. 1840+00		
FED. ROAD DIST. NO.		ILLINOIS	FED. AID PROJECT	

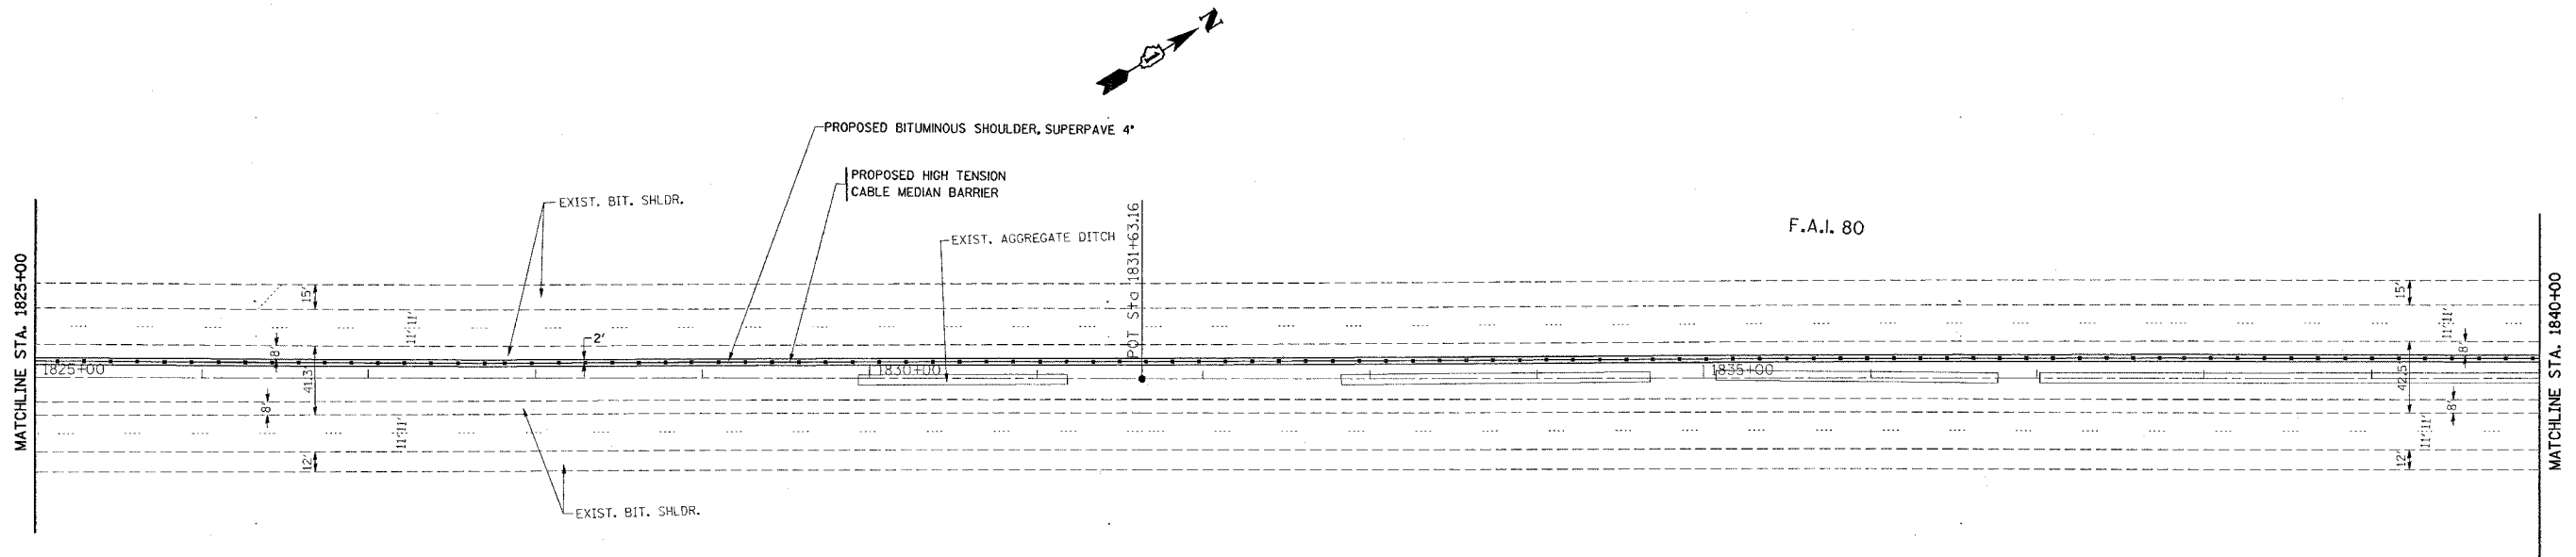

PLOT DATE = 3/9/2006
 FILE NAME = c:\projects\ill182506\182506\182506.dgn
 PLOT SCALE = 50.0000' / IN.
 USER NAME = ulr-hhkd

REVISIONS	
NAME	DATE

ILLINOIS DEPARTMENT OF TRANSPORTATION
 ROADWAY PLAN
 I-80
 GRUNDY COUNTY LINE TO I-55
 SCALE: VERT. 1"=50'
 HORIZ. 1"=50'
 DATE 3/9/2006
 DRAWN BY
 CHECKED BY