


*REF-top007

CONTRACT NO. 60A42

F.A.I. RTE.	SECTION	COUNTY	TOTAL SHEETS	SHEET NO.
80	99-1-I-3	WILL	34	13
STA. 1840+00		TO STA. 1855+00		
FED. ROAD DIST. NO.		ILLINOIS	FED. AID PROJECT	

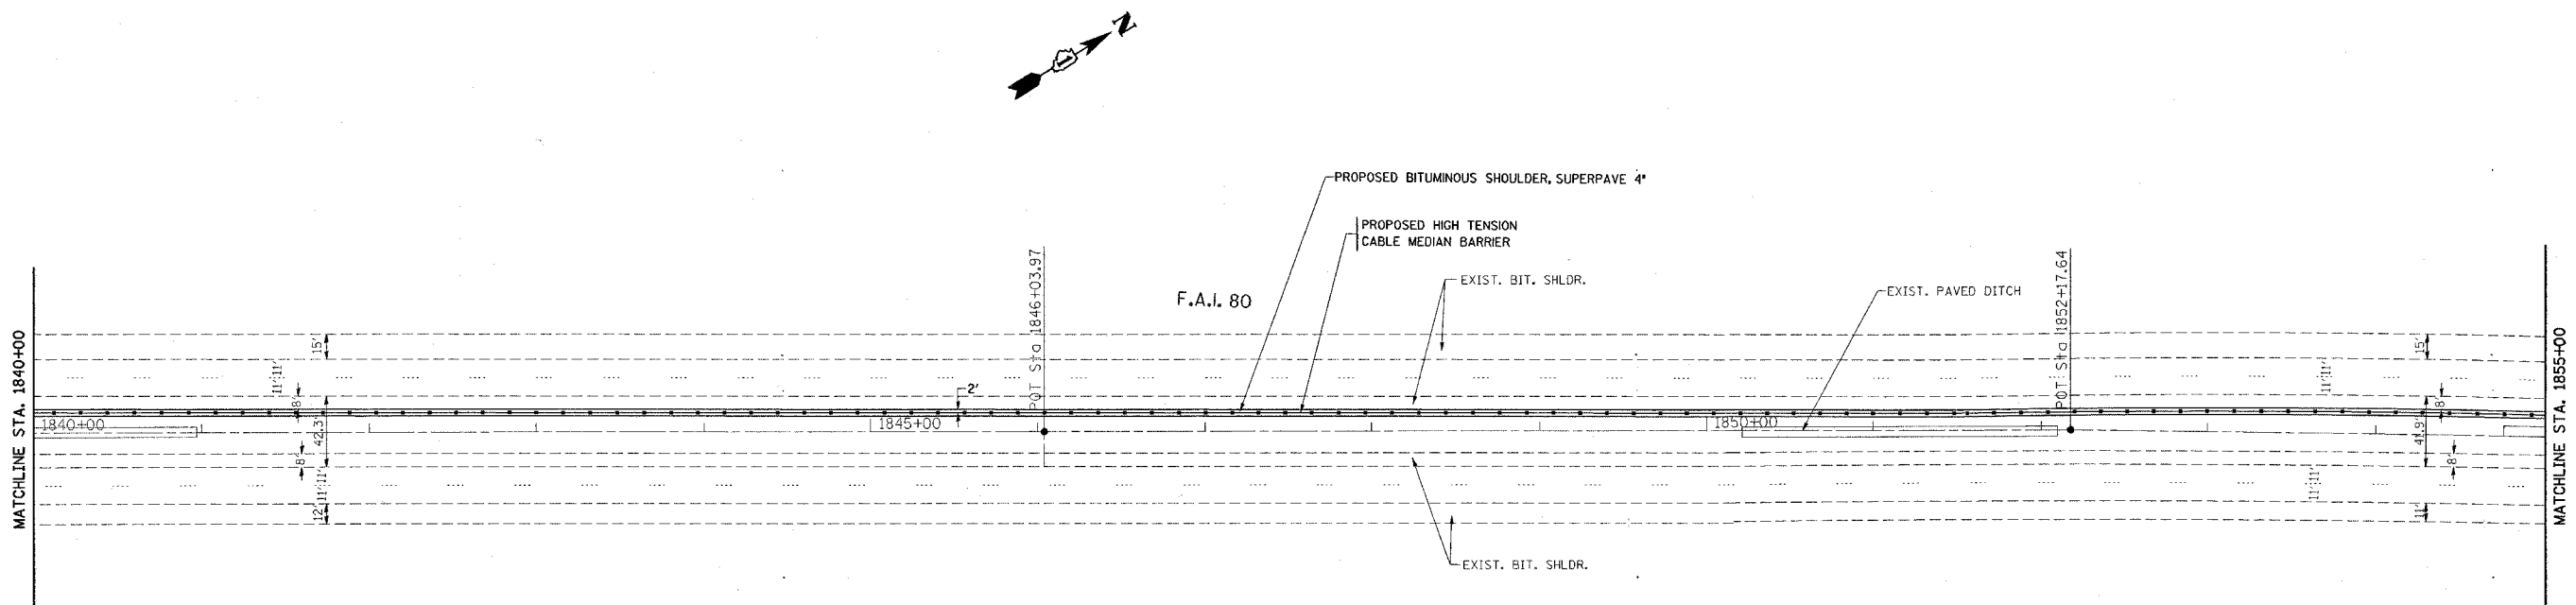

PLOT DATE = 3/9/2006
 PLOT SCALE = 50.0000' / IN.
 USER NAME = jfr-ghkd

REVISIONS	
NAME	DATE

ILLINOIS DEPARTMENT OF TRANSPORTATION
 ROADWAY PLAN
 I-80
 GRUNDY COUNTY LINE TO I-55
 SCALE: VERT. 1"=50'
 HORIZ. 1"=50'
 DATE 3/9/2006
 DRAWN BY
 CHECKED BY