


REF-10p008

CONTRACT NO. 60A42

F.A.I. RTE.	SECTION	COUNTY	TOTAL SHEETS	SHEET NO.
80	99-1-I-3	WILL.	34	14
STA. 1855+00		TO STA. 1870+00		
FED. ROAD DIST. NO.	ILLINOIS	FED. AID PROJECT		

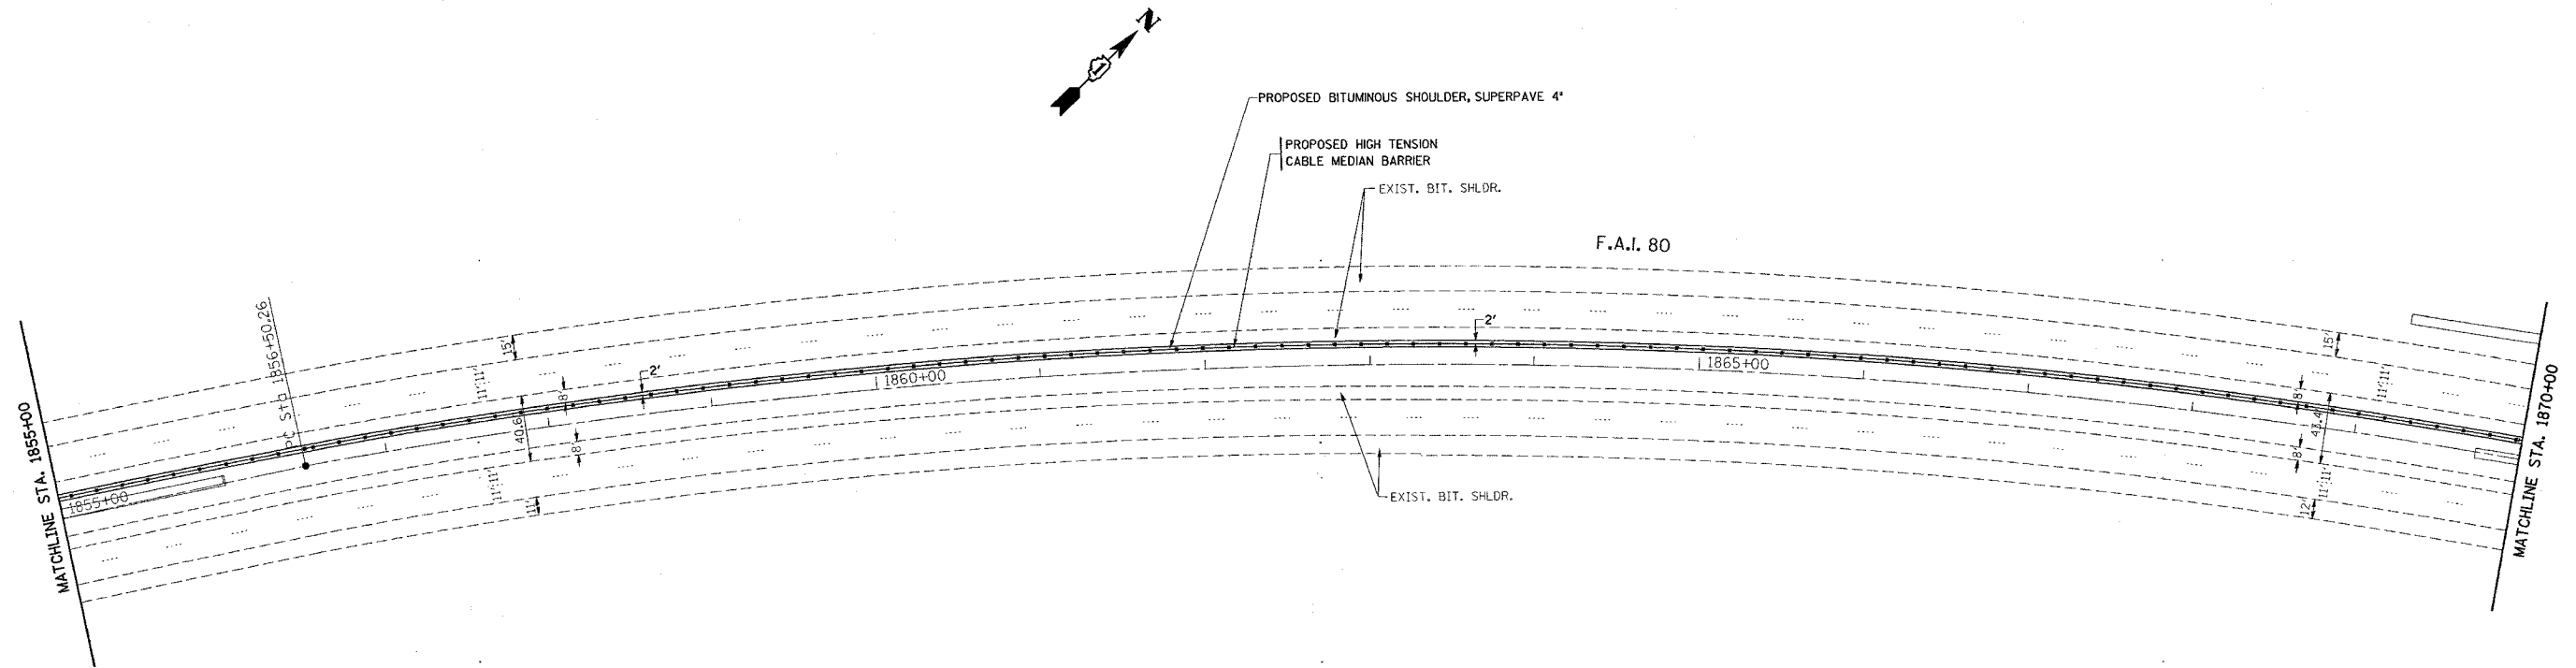

PLOT DATE = 3/9/2006  
 FILE NAME = c:\p\m\m\m\1855206\1855206.dgn  
 PLOT SCALE = 1/4" = 1' / IN.  
 USER NAME = jst

REVISIONS	
NAME	DATE

ILLINOIS DEPARTMENT OF TRANSPORTATION  
 ROADWAY PLAN  
 I-80  
 GRUNDY COUNTY LINE TO I-55  
 SCALE: VERT. 1"=50'  
 HORIZ. 1"=50'  
 DATE 3/9/2006  
 DRAWN BY  
 CHECKED BY