


F.A.I. RTE.	SECTION	COUNTY	TOTAL SHEETS	SHEET NO.
80	99-1-I-3	WILL	34	16
STA. 1885+00		TO STA. 1900+00		
FED. ROAD DIST. NO.		ILLINOIS	FED. AID PROJECT	

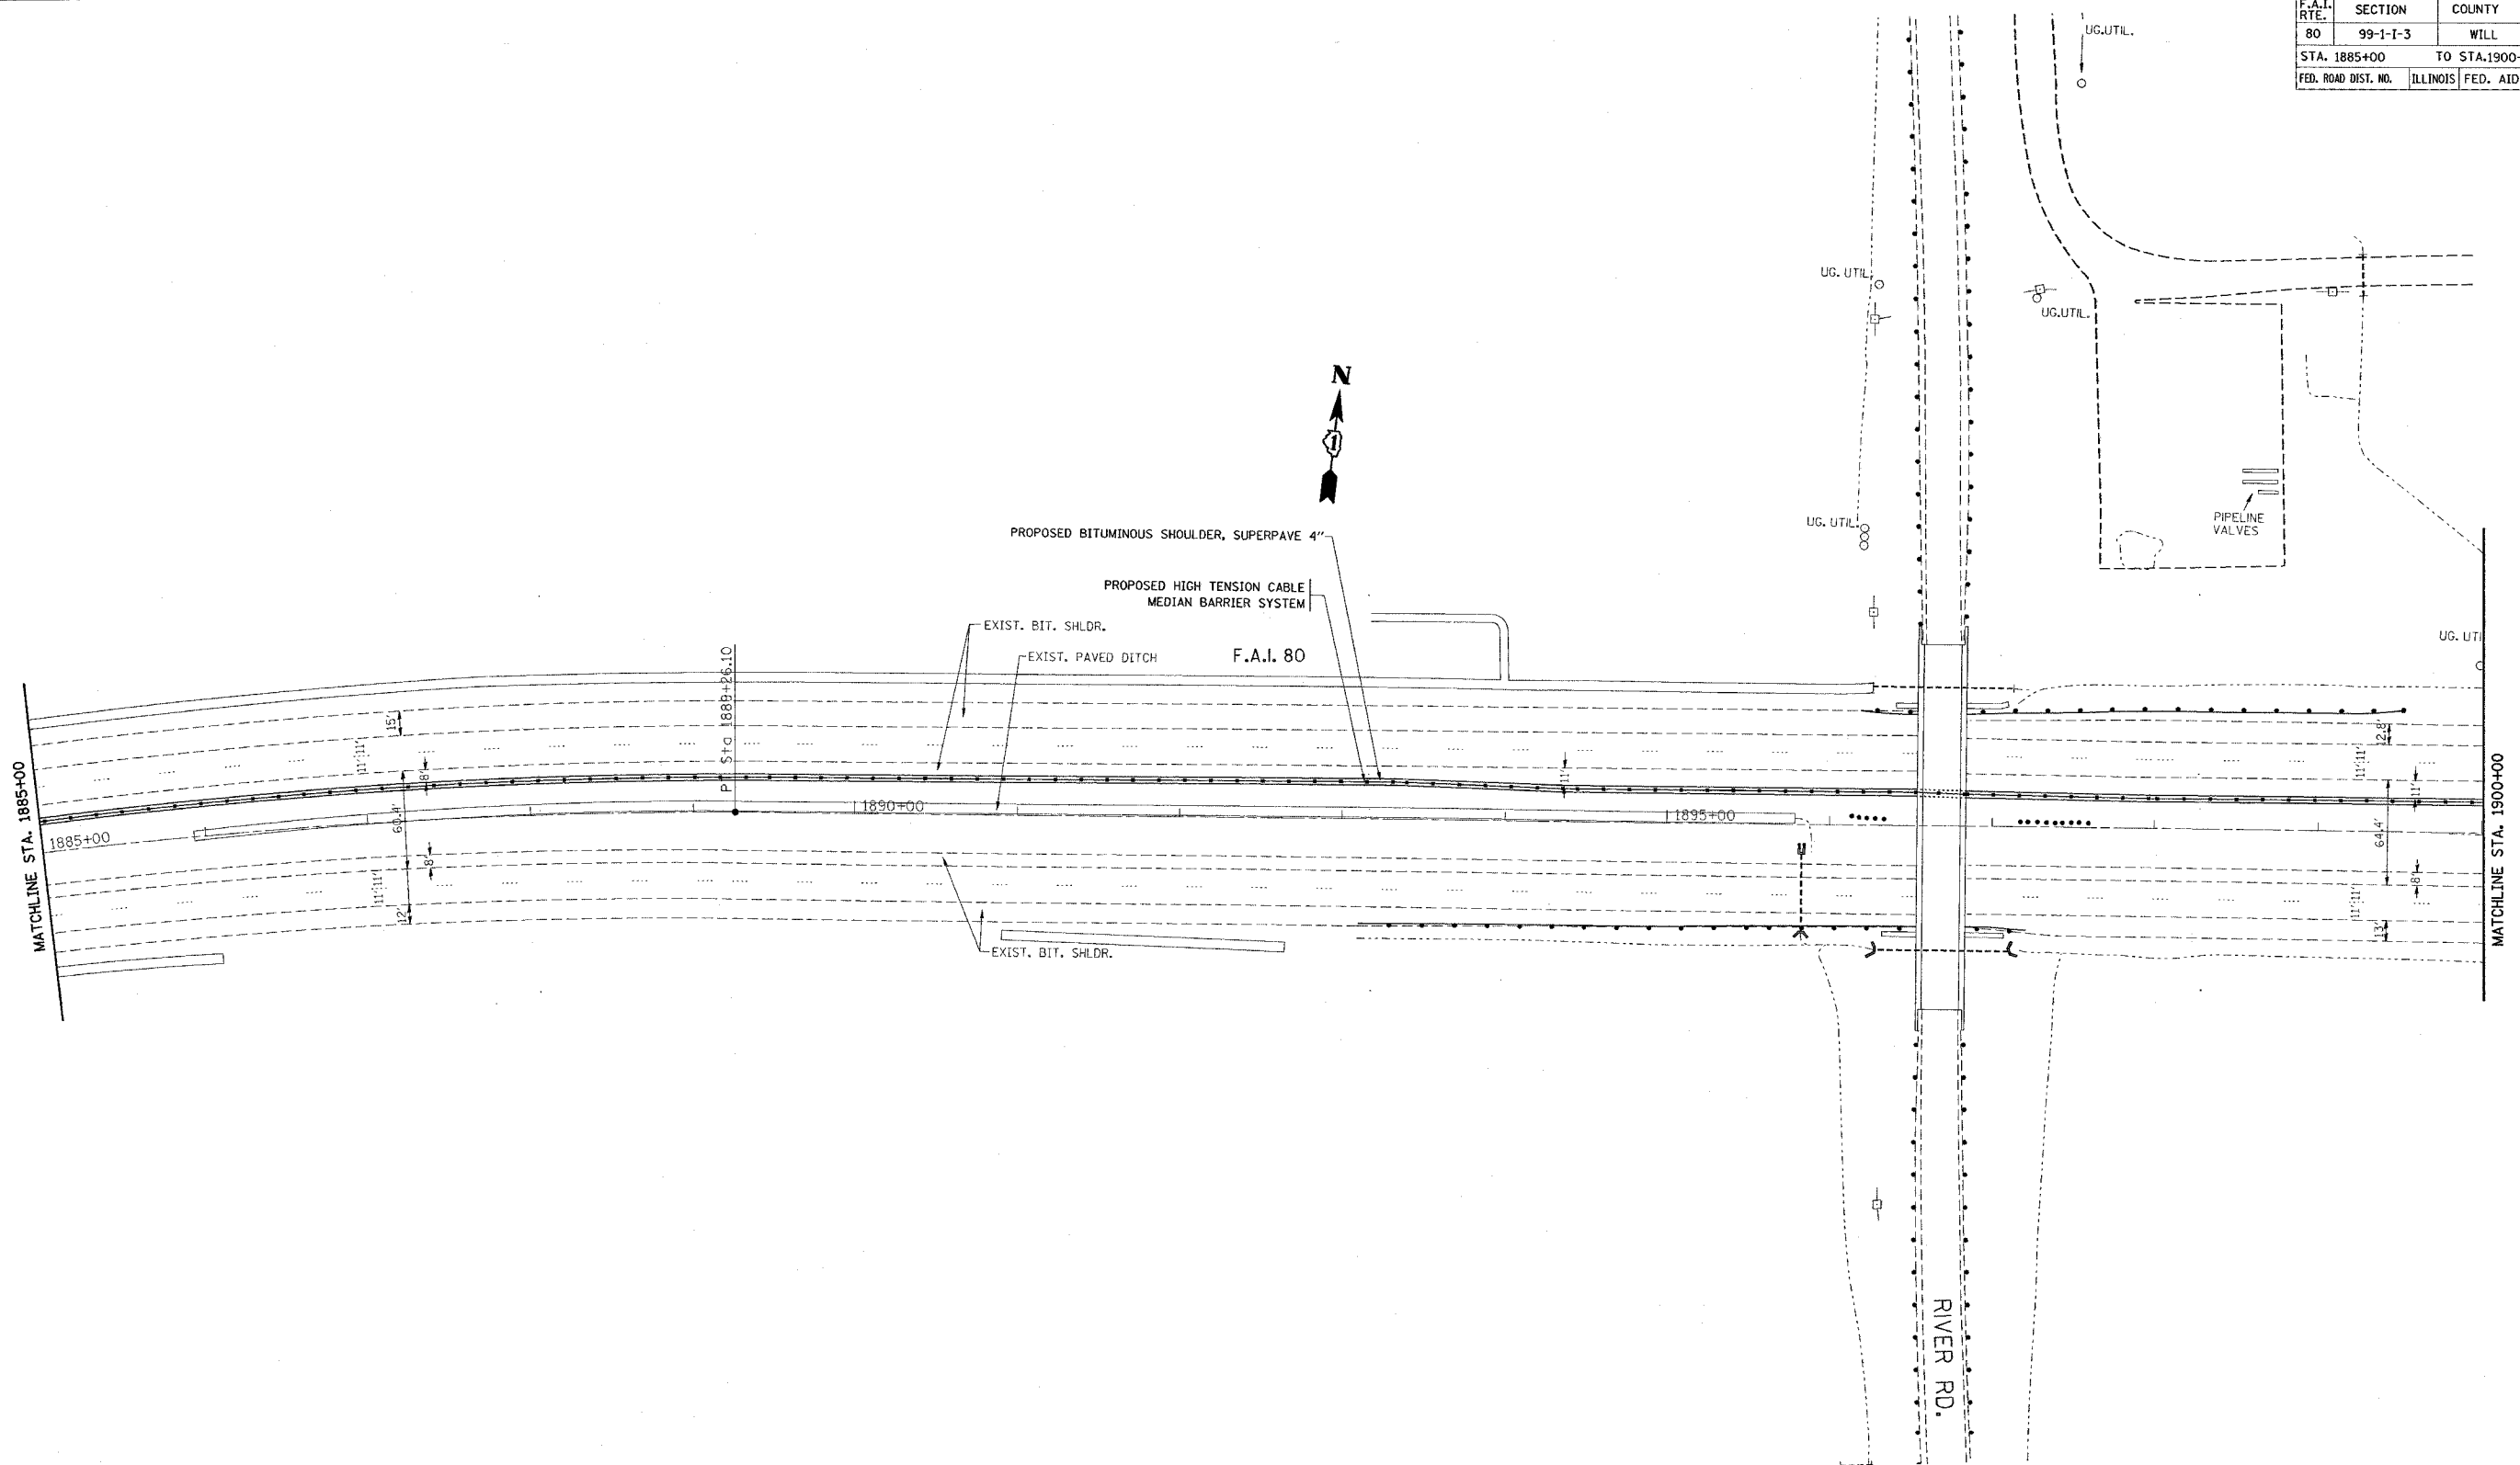

PLOT DATE = 3/9/2006  
 FILE NAME = c:\p06099\99a\1885288\ant\_rdy.dgn  
 USER NAME = jlrshhd

REVISIONS	
NAME	DATE

ILLINOIS DEPARTMENT OF TRANSPORTATION  
 ROADWAY PLAN  
 I-80  
 GRUNDY COUNTY LINE TO I-55  
 SCALE: VERT. 1"=50'  
 HORIZ. 1"=50'  
 DATE 3/9/2006  
 DRAWN BY  
 CHECKED BY