


REF-100d1

CONTRACT NO. 60A42

F.A.I. RTE.	SECTION	COUNTY	TOTAL SHEETS	SHEET NO.
80	99-1-I-3	WILL	34	17
STA. 1900+00		TO STA. 1915+00		
FED. ROAD DIST. NO.		ILLINOIS	FED. AID PROJECT	

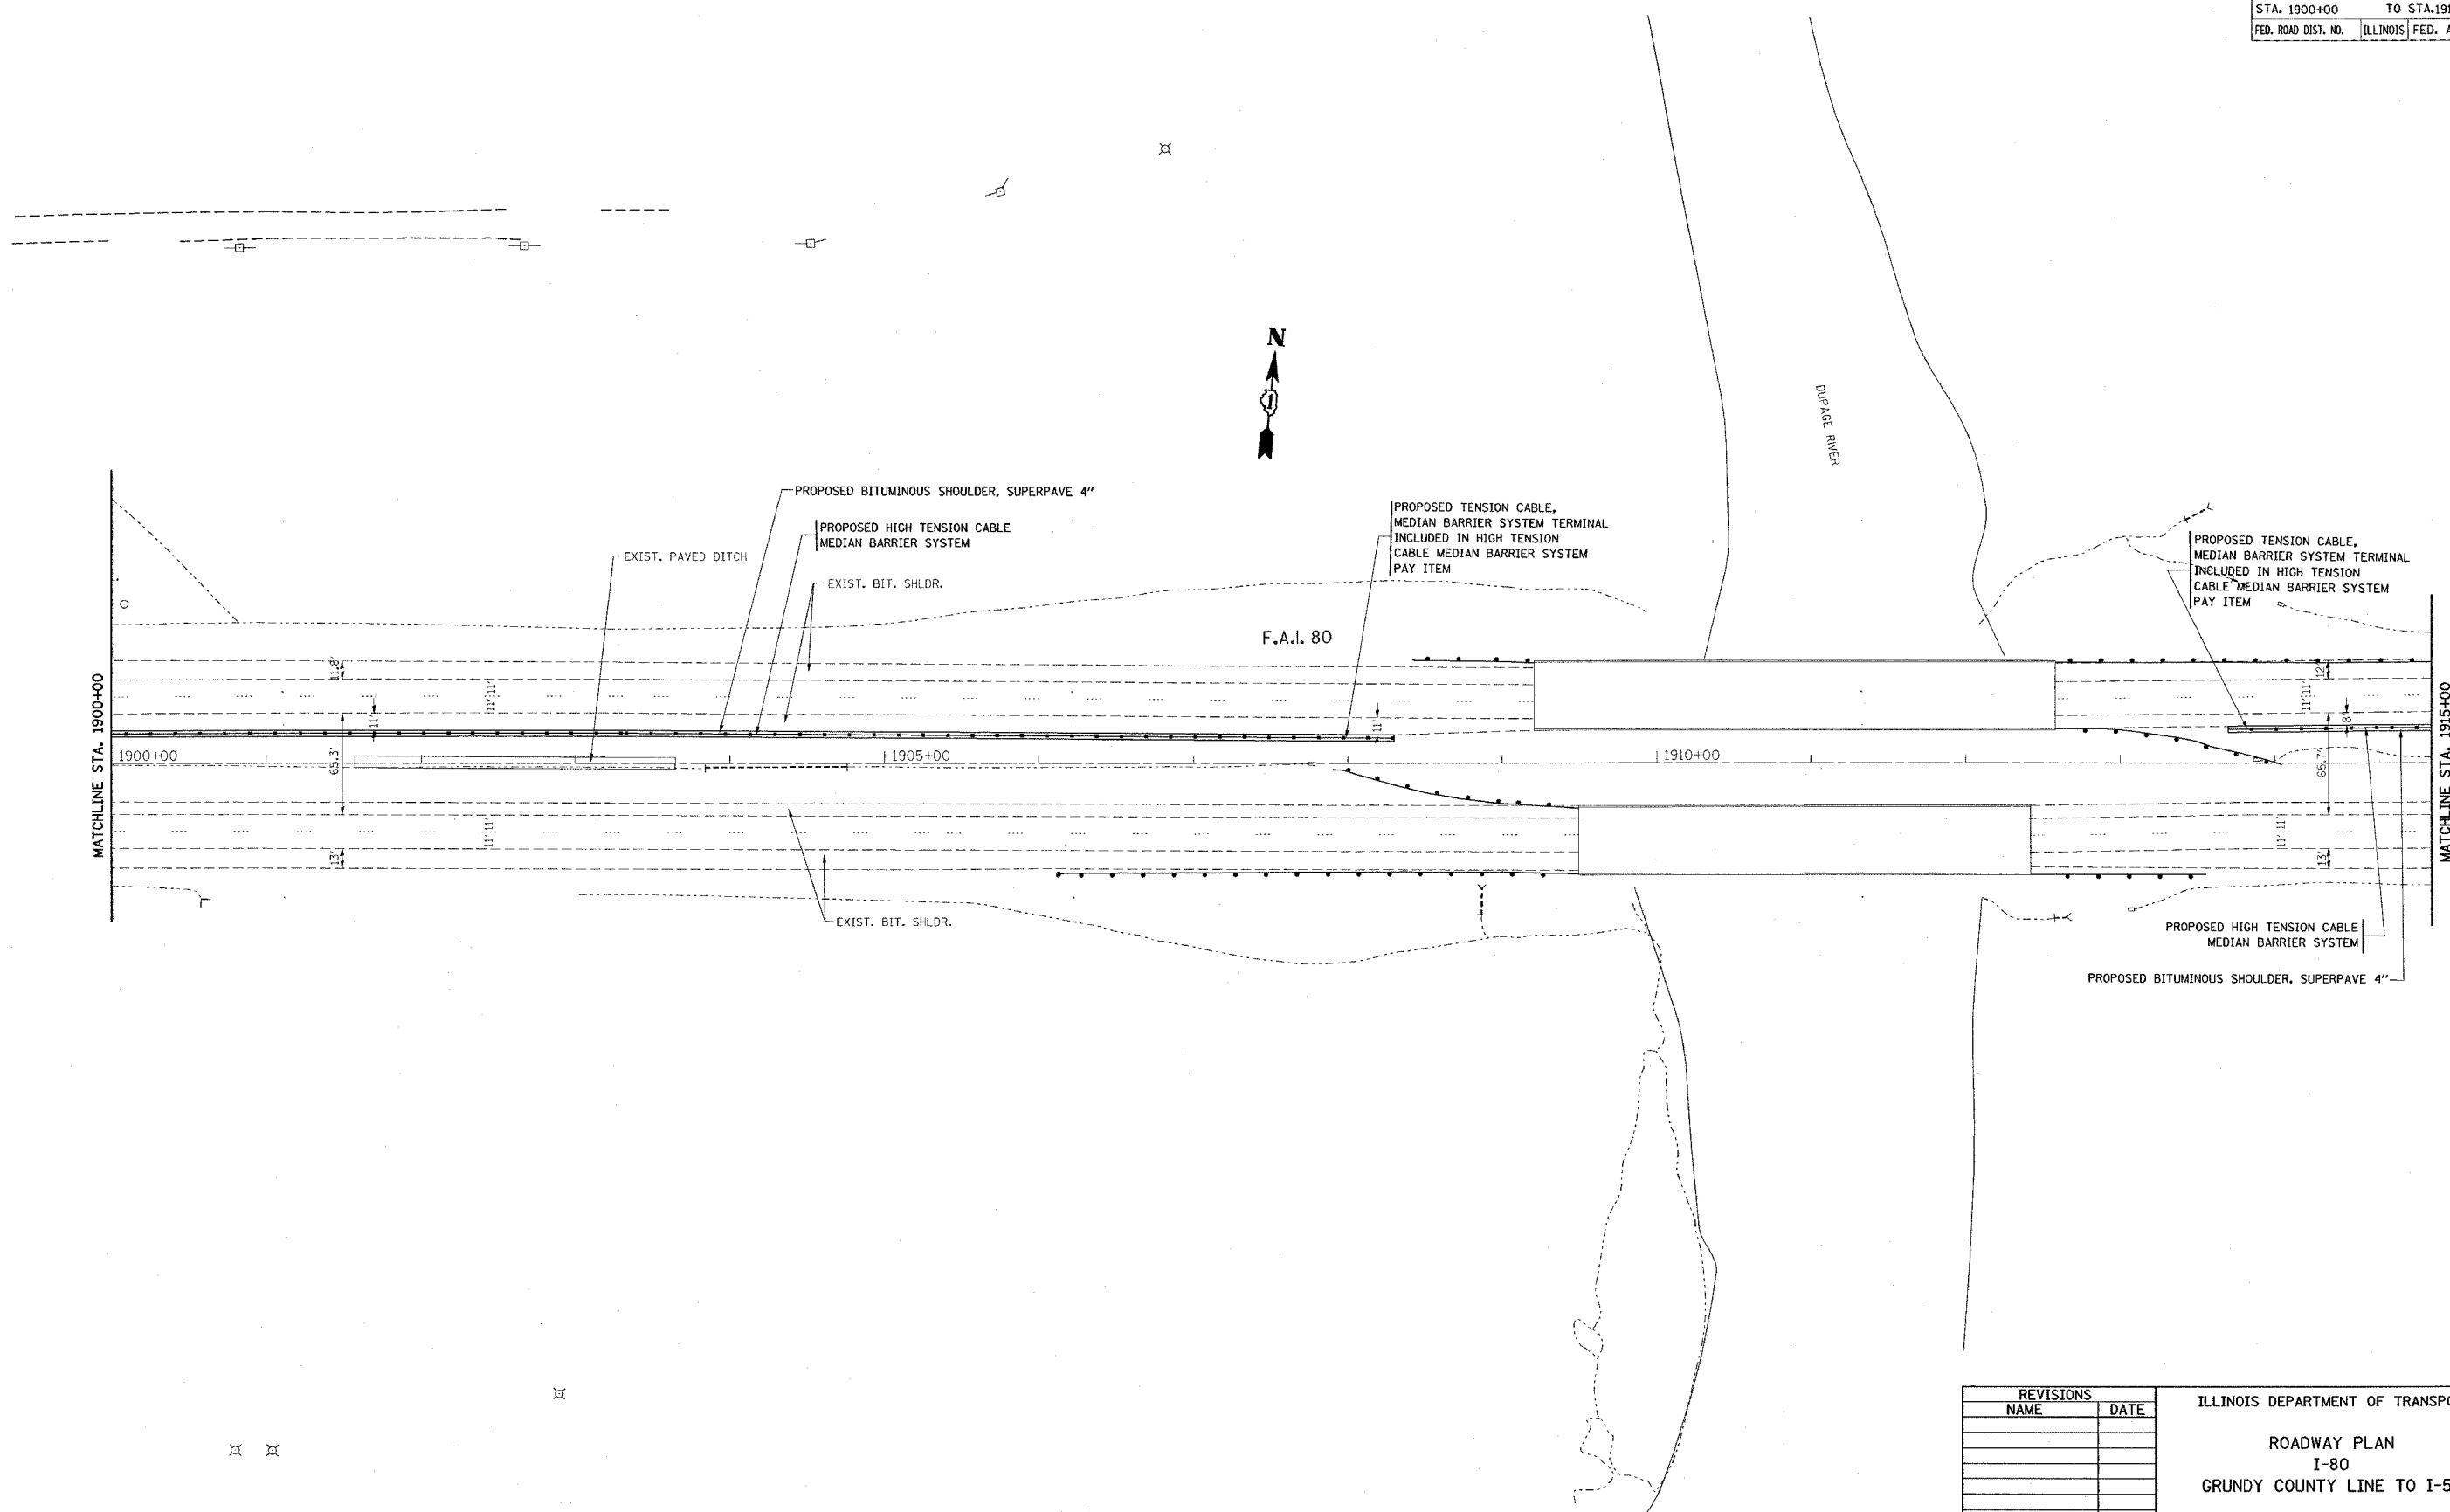

REVISIONS	
NAME	DATE

ILLINOIS DEPARTMENT OF TRANSPORTATION

ROADWAY PLAN  
I-80  
GRUNDY COUNTY LINE TO I-55

SCALE: VERT. 1"=50'  
HORIZ. 1"=50'

DATE 3/9/2006

DRAWN BY  
CHECKED BY

PLOT DATE = 3/9/2006  
 FILE NAME = I:\Projects\60A42\1900-1915\1900-1915.dgn  
 PLOT SCALE = 5/8"=1'-0" / IN.  
 USER NAME = uj-uhhd