


\*REF-topol3

CONTRACT NO. 60A42

F.A.I. RTE.	SECTION	COUNTY	TOTAL SHEETS	SHEET NO.
80	99-1-1-3	WILL	34	19
STA. 1930+00		TO STA. 1945+00		
FED. ROAD DIST. NO.		ILLINOIS FED. AID PROJECT		

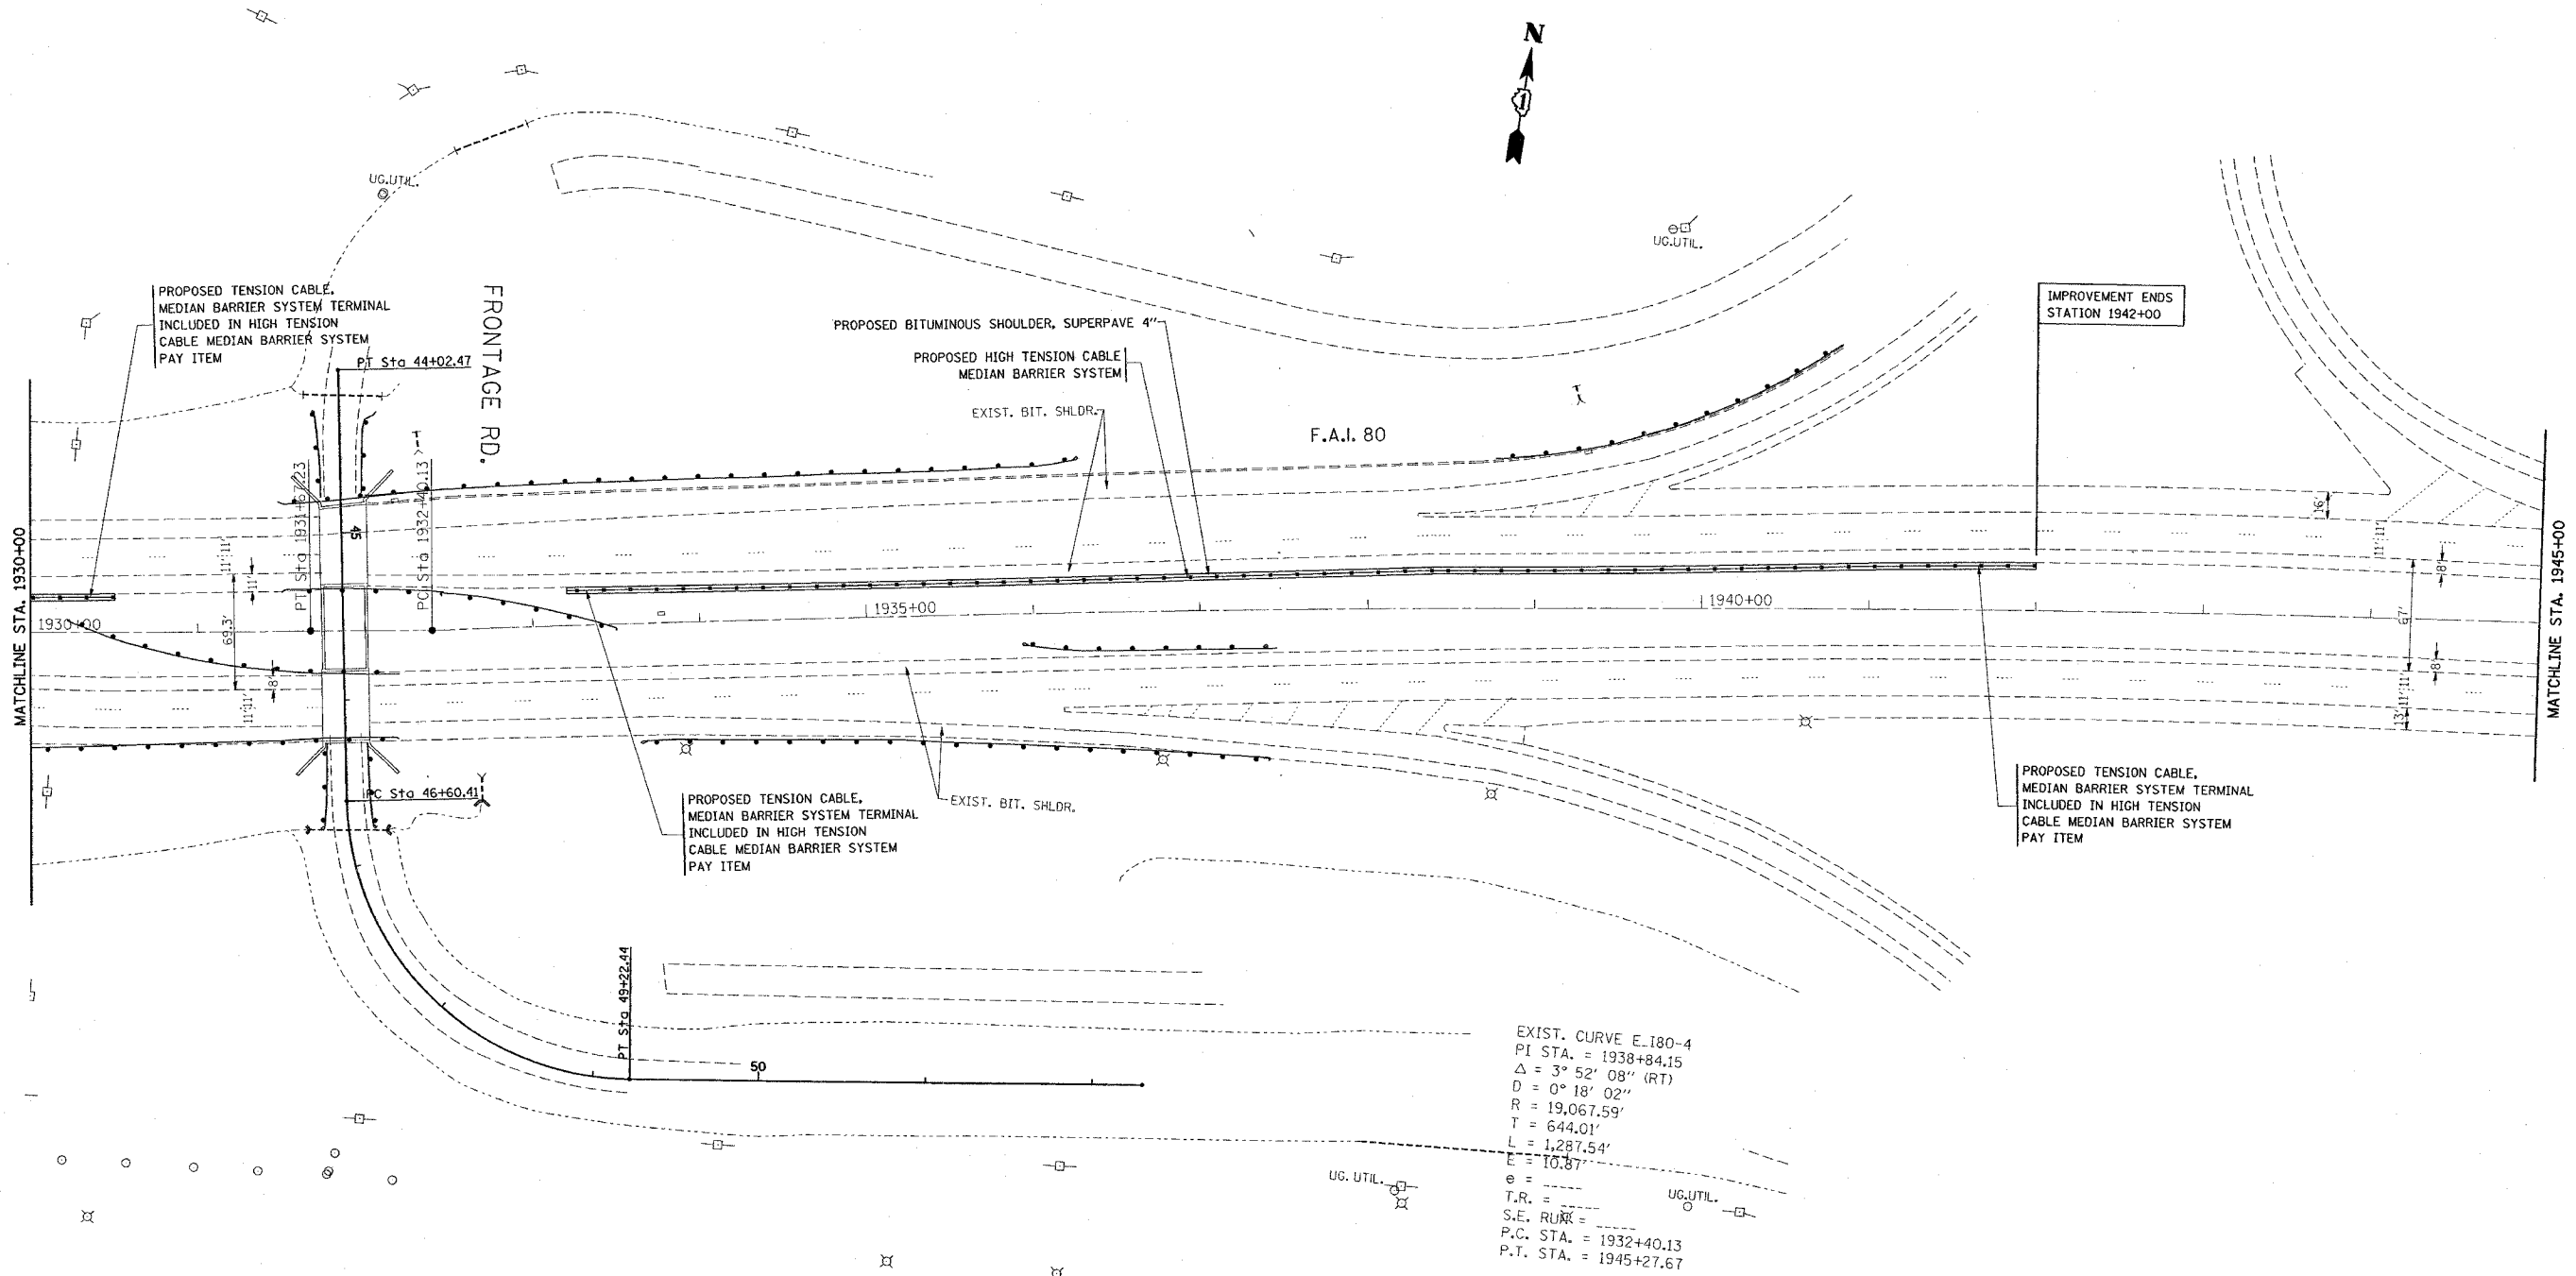

PLOT DATE = 3/9/2006  
 FILE NAME = I:\projects\60a42\plan\plan.dgn  
 USER NAME = ahrshid

REVISIONS	
NAME	DATE

ILLINOIS DEPARTMENT OF TRANSPORTATION  
 ROADWAY PLAN  
 I-80  
 GRUNDY COUNTY LINE TO I-55  
 SCALE: VERT. 1"=50'  
 HORIZ. 1"=50'  
 DATE 3/9/2006  
 DRAWN BY  
 CHECKED BY