


topol4

CONTRACT NO. 60A42

F.A.I. RTE.	SECTION	COUNTY	TOTAL SHEETS	SHEET NO.
80	99-1-1-3	WILL	34	20
STA. 1945+00		TO STA. 1951+73.79		
FED. ROAD DIST. NO.	ILLINOIS	FED. AID PROJECT		

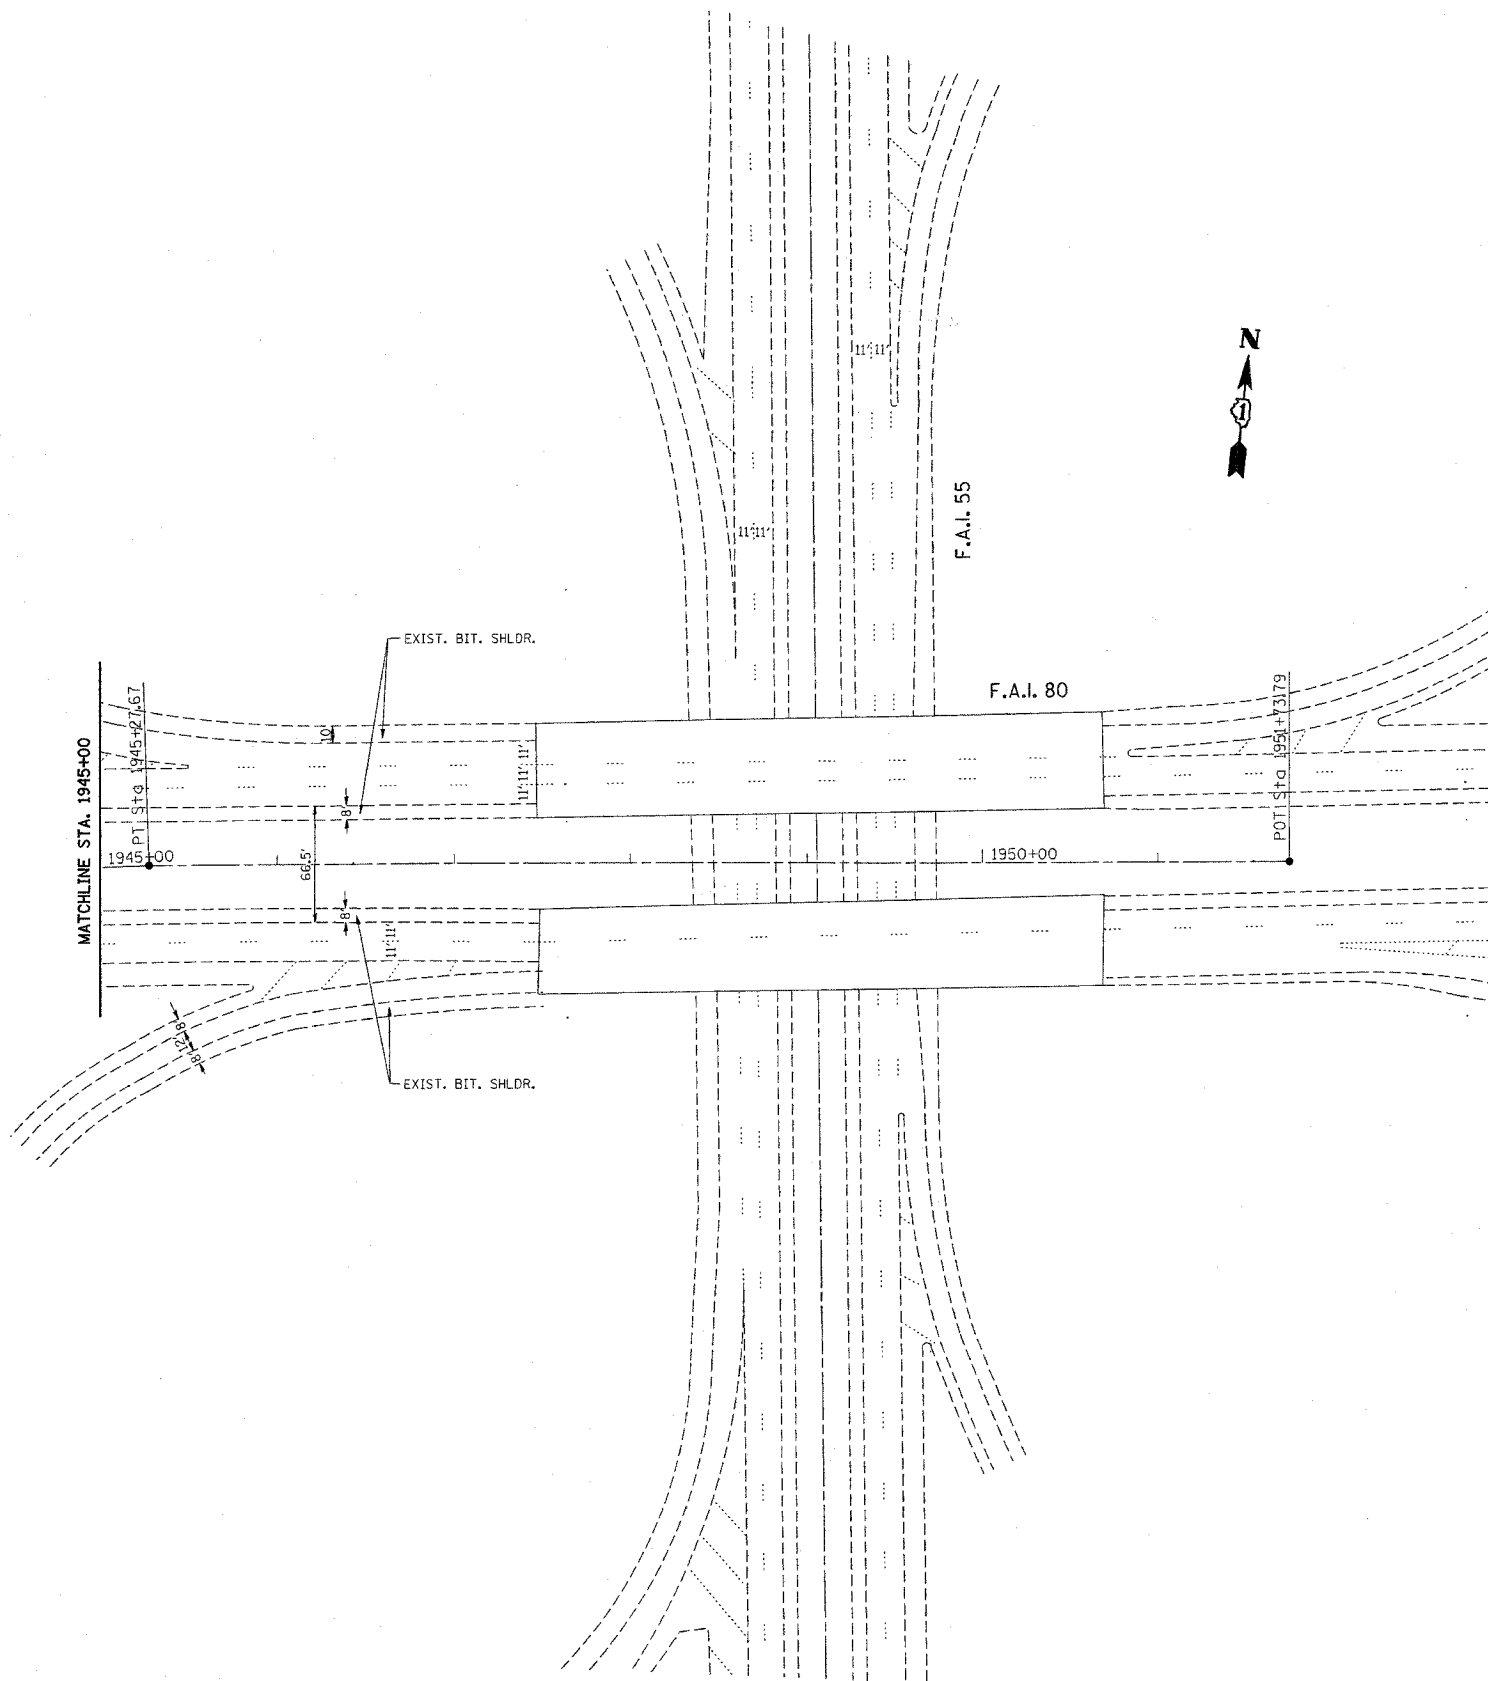

PLOT DATE = 2/7/2006  
 FILE NAME = c:\projects\j05236\shl\_rdw.dgn  
 PLOT SCALE = 50.0000 / IN.  
 USER NAME = gstrand

REVISIONS	
NAME	DATE

ILLINOIS DEPARTMENT OF TRANSPORTATION  
 ROADWAY PLAN  
 I-80  
 GRUNDY COUNTY LINE TO I-55

SCALE: VERT. 1"=50'  
 HORIZ. 1"=50'  
 DATE 2/7/2006

DRAWN BY  
 CHECKED BY