


F.A.I. RTE.	SECTION	COUNTY	TOTAL SHEETS	SHEET NO.
80	99-1-I-3	WILL.	34	22
STA.		TO STA.		
FED. ROAD DIST. NO. 1		ILLINOIS FED. AID PROJECT		

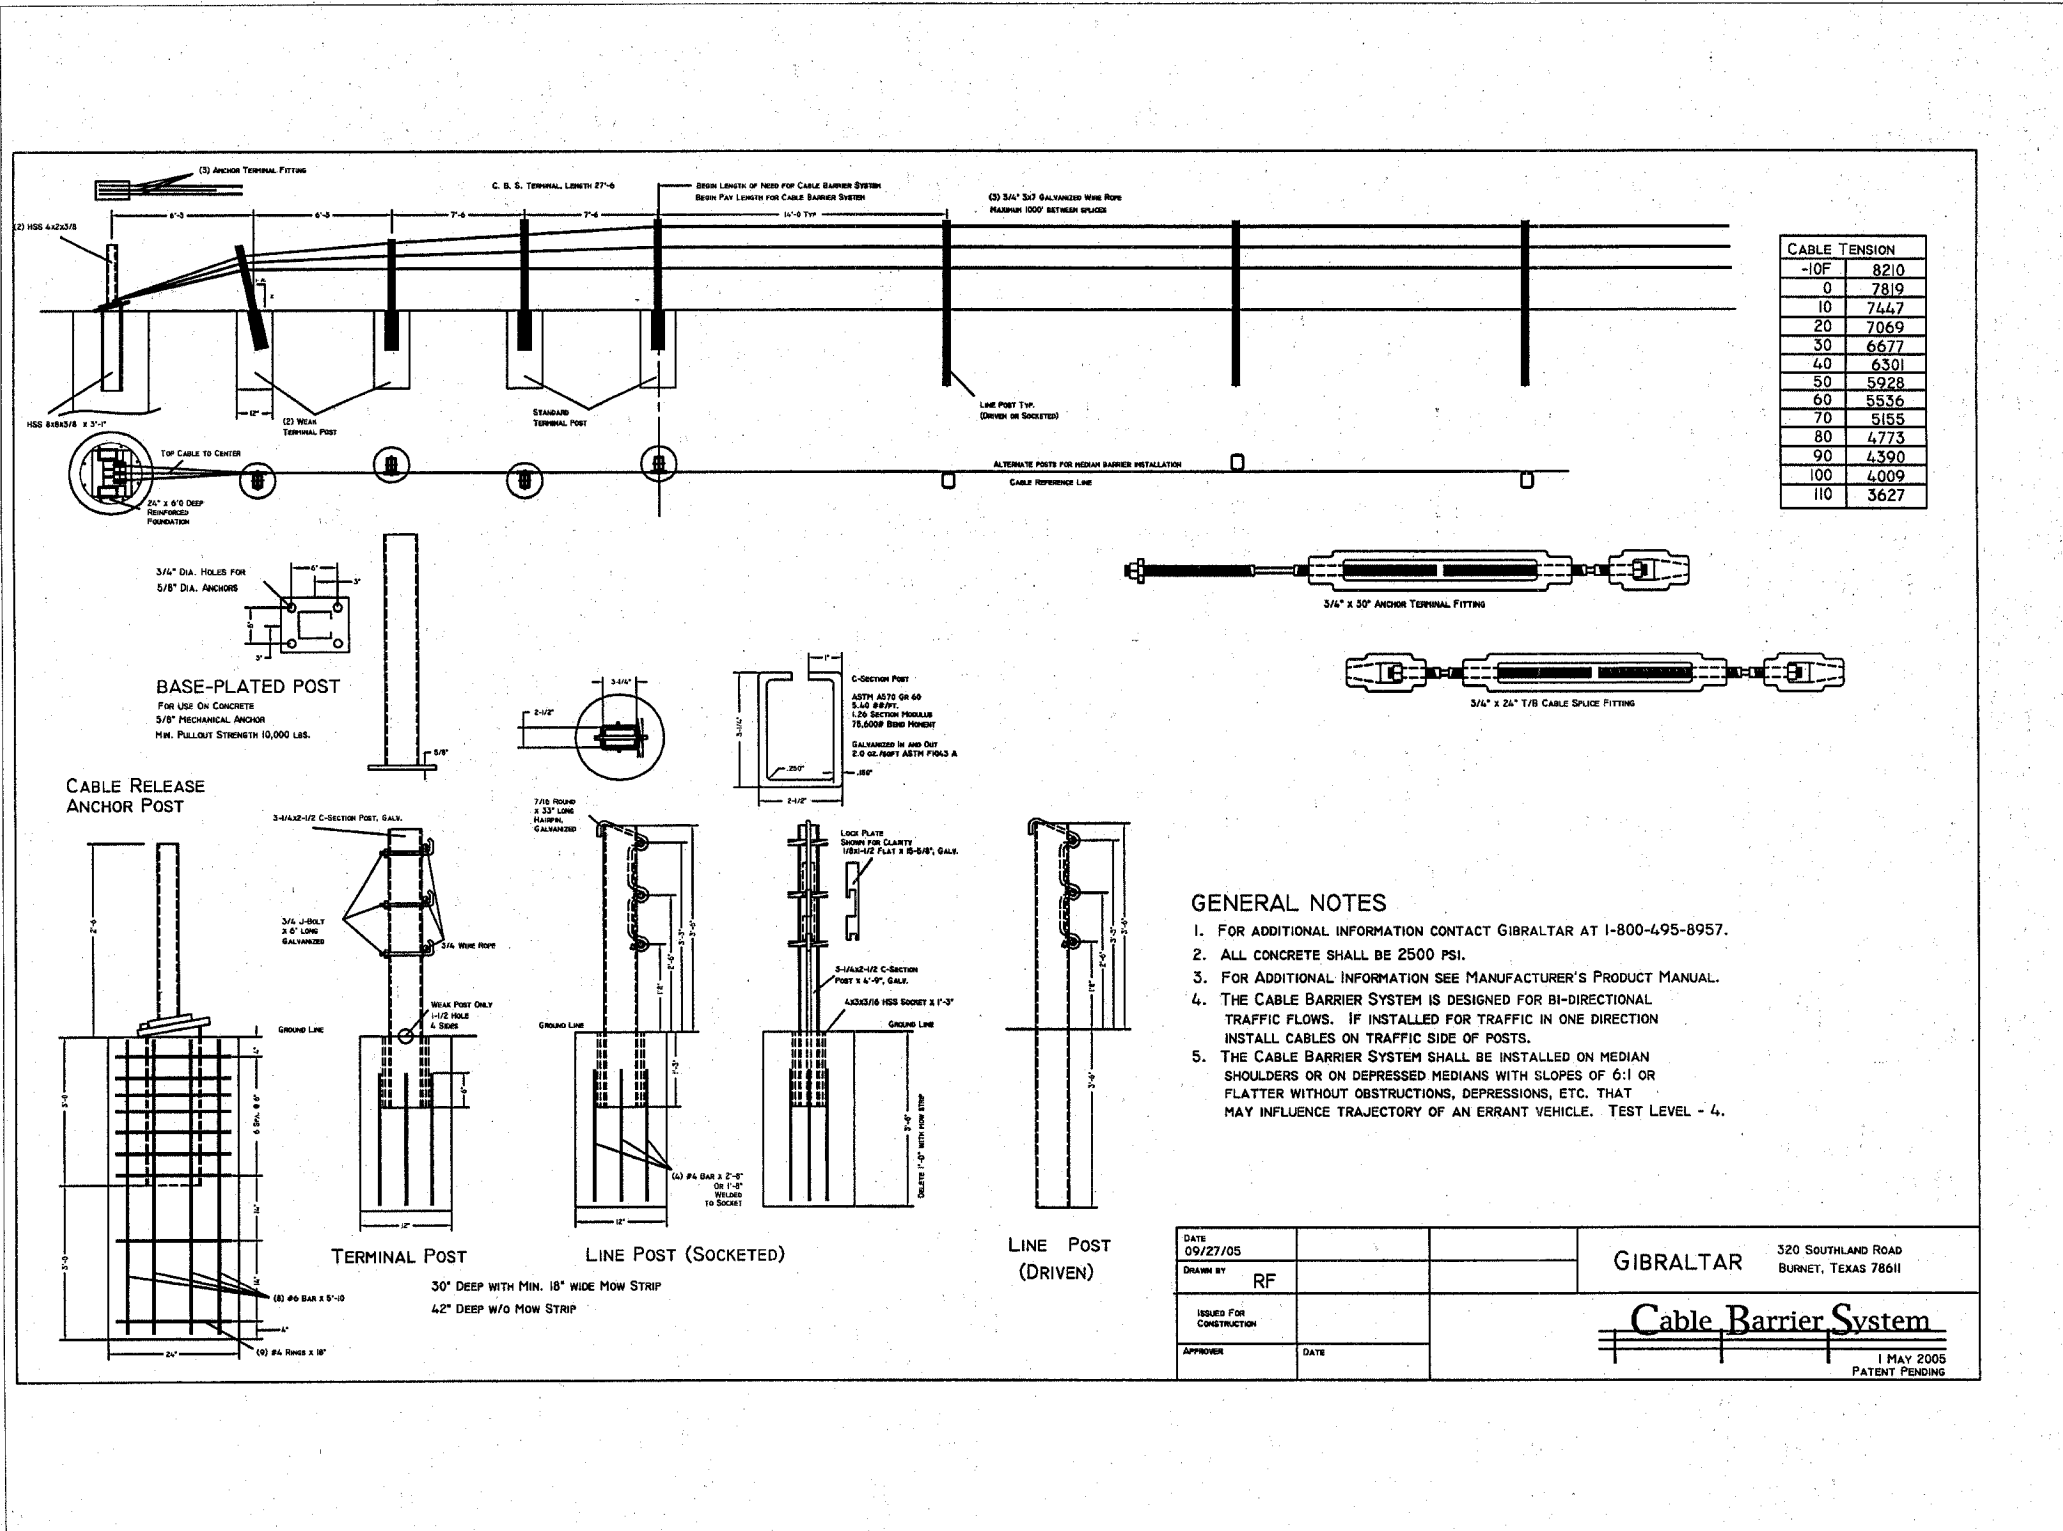

DATE	09/27/05	GIBALTAR	320 SOUTHLAND ROAD BURNET, TEXAS 78611
DRAWN BY	RF		
ISSUED FOR	CONSTRUCTION		
APPROVER	DATE		
		1 MAY 2005 PATENT PENDING	

REVISIONS	
NAME	DATE

ILLINOIS DEPARTMENT OF TRANSPORTATION

INTERSTATE 80

PLAN DETAILS

SCALE: NONE
2/28/2006

DRAWN BY:
CHECKED BY: