


F.A.I. RTE.	SECTION	COUNTY	TOTAL SHEETS	SHEET NO.
80	99-1-1-3	WILL	34	23
STA.		TO STA.		
FED. ROAD DIST. NO.	ILLINOIS	FED. AID PROJECT		

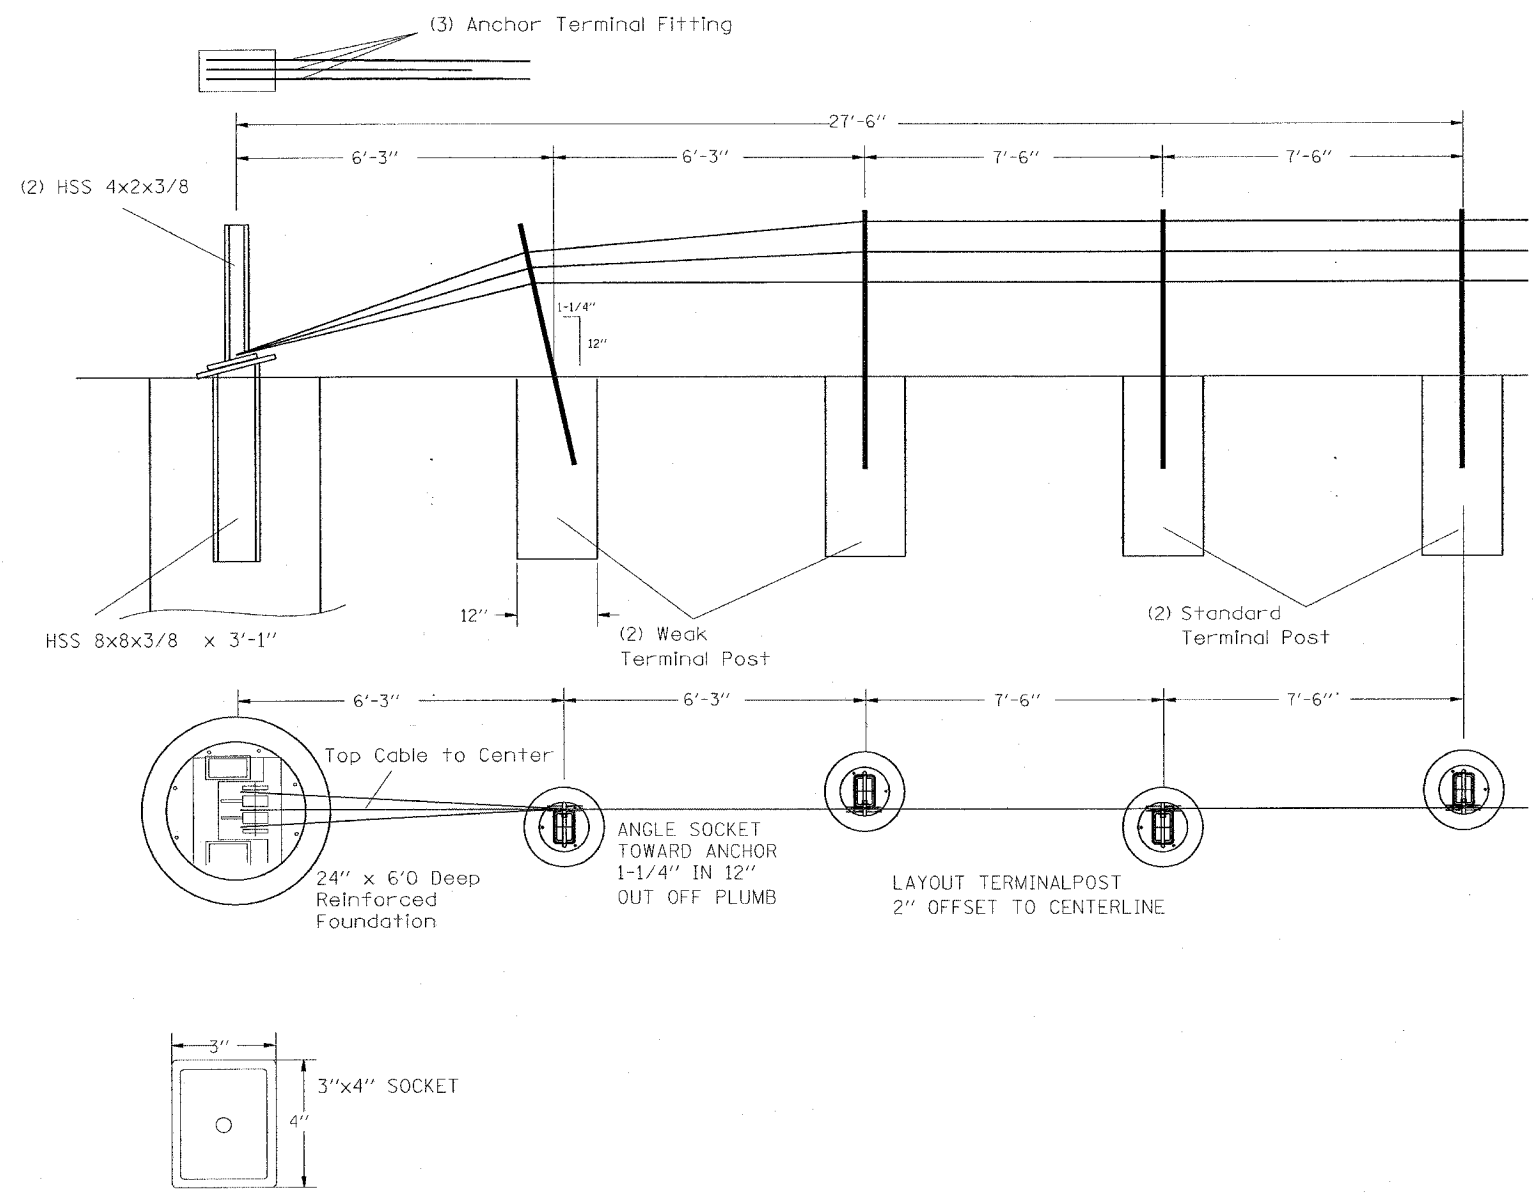

PLOT DATE = 3/1/2006  
 FILE NAME = c:\pwork\mst\dms206\detail.dgn  
 PLOT SCALE = 50.0000 / 1" =  
 USER NAME = csmrhm

REVISIONS	
NAME	DATE

ILLINOIS DEPARTMENT OF TRANSPORTATION

INTERSTATE 80

PLAN DETAILS

SCALE: VERT.      DRAWN BY  
 HORIZ.              CHECKED BY  
 DATE