


F.A.L. RTE.	SECTION	COUNTY	TOTAL SHEETS	SHEET NO.
80	99-1-1-3	WILL	34	24
STA.		TO STA.		
FED. ROAD DIST. NO.	ILLINOIS	FED. AID PROJECT		

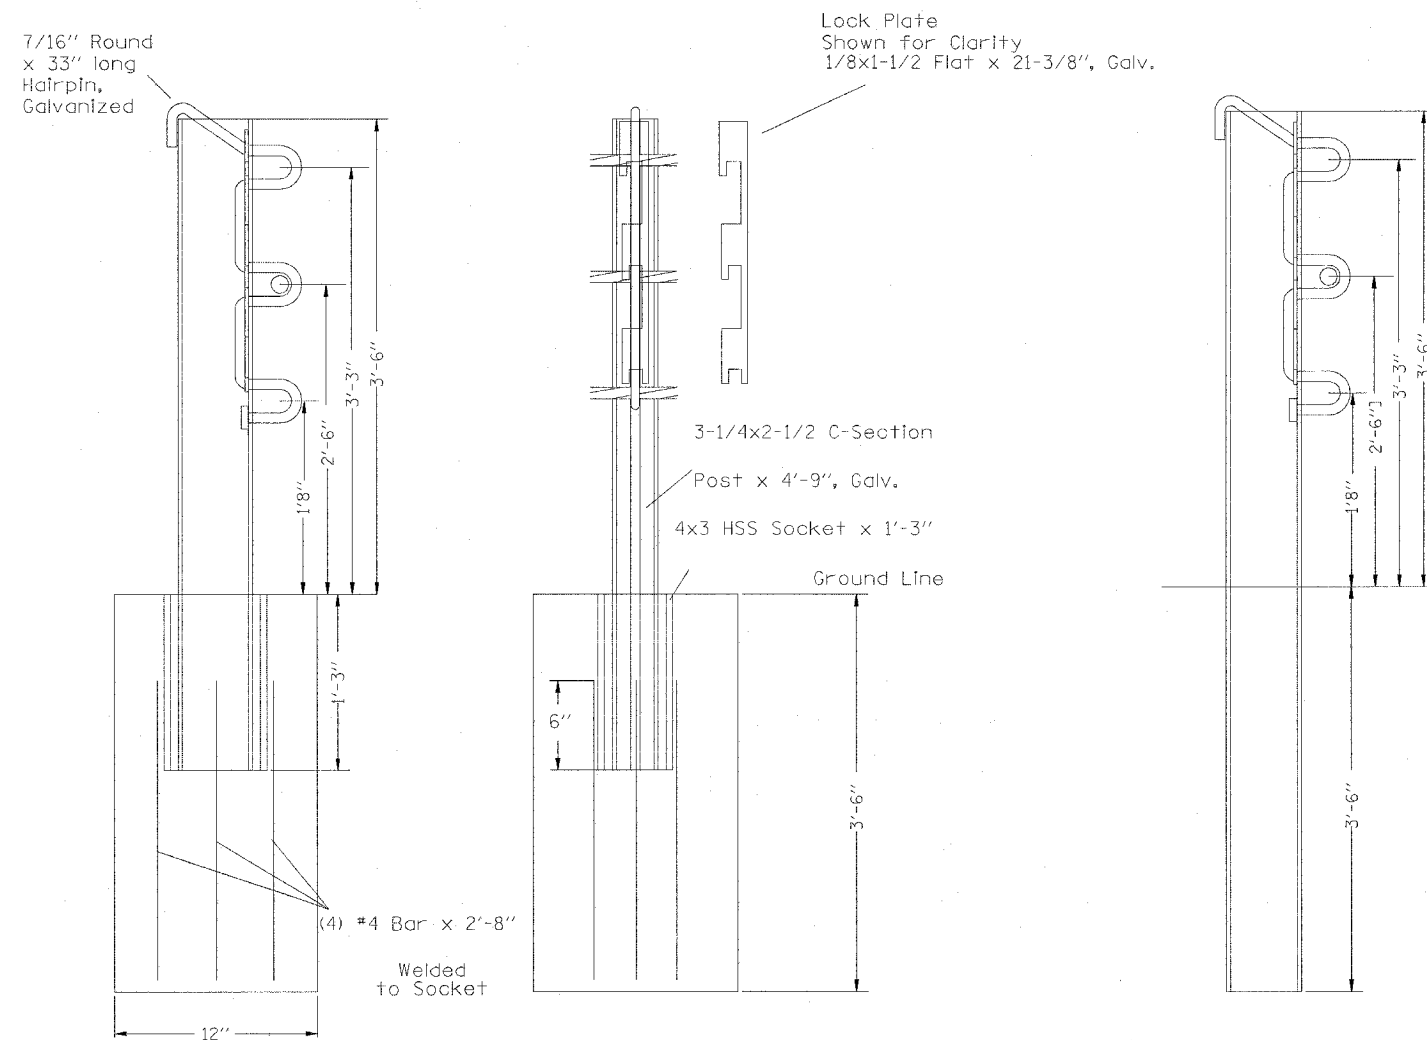

Line Post (Socketed)

Line Post (Driven)

42" Deep with Mow Strip

PLOT DATE = 2/28/2006
FILE NAME = c:\projects\105206\detail.dgn
PLOT SCALE = 1/8" = 1'-0"
USER NAME = csmrhm

REVISIONS		ILLINOIS DEPARTMENT OF TRANSPORTATION
NAME	DATE	
		INTERSTATE 80 PLAN DETAILS
SCALE: VERT. HORIZ.		DRAWN BY
DATE		CHECKED BY