


# HAIRPIN(TL-4)-PART 4-L29

# LOCKPLATE(TL-4)-PART 4-L30

CONTRACT NO. 60A42				
F.A.I. RTE.	SECTION	COUNTY	TOTAL SHEETS	SHEET NO.
80	99-1-1-3	WILL	34	25
STA.		TO STA.		
FED. ROAD DIST. NO.		ILLINOIS FED. AID PROJECT		

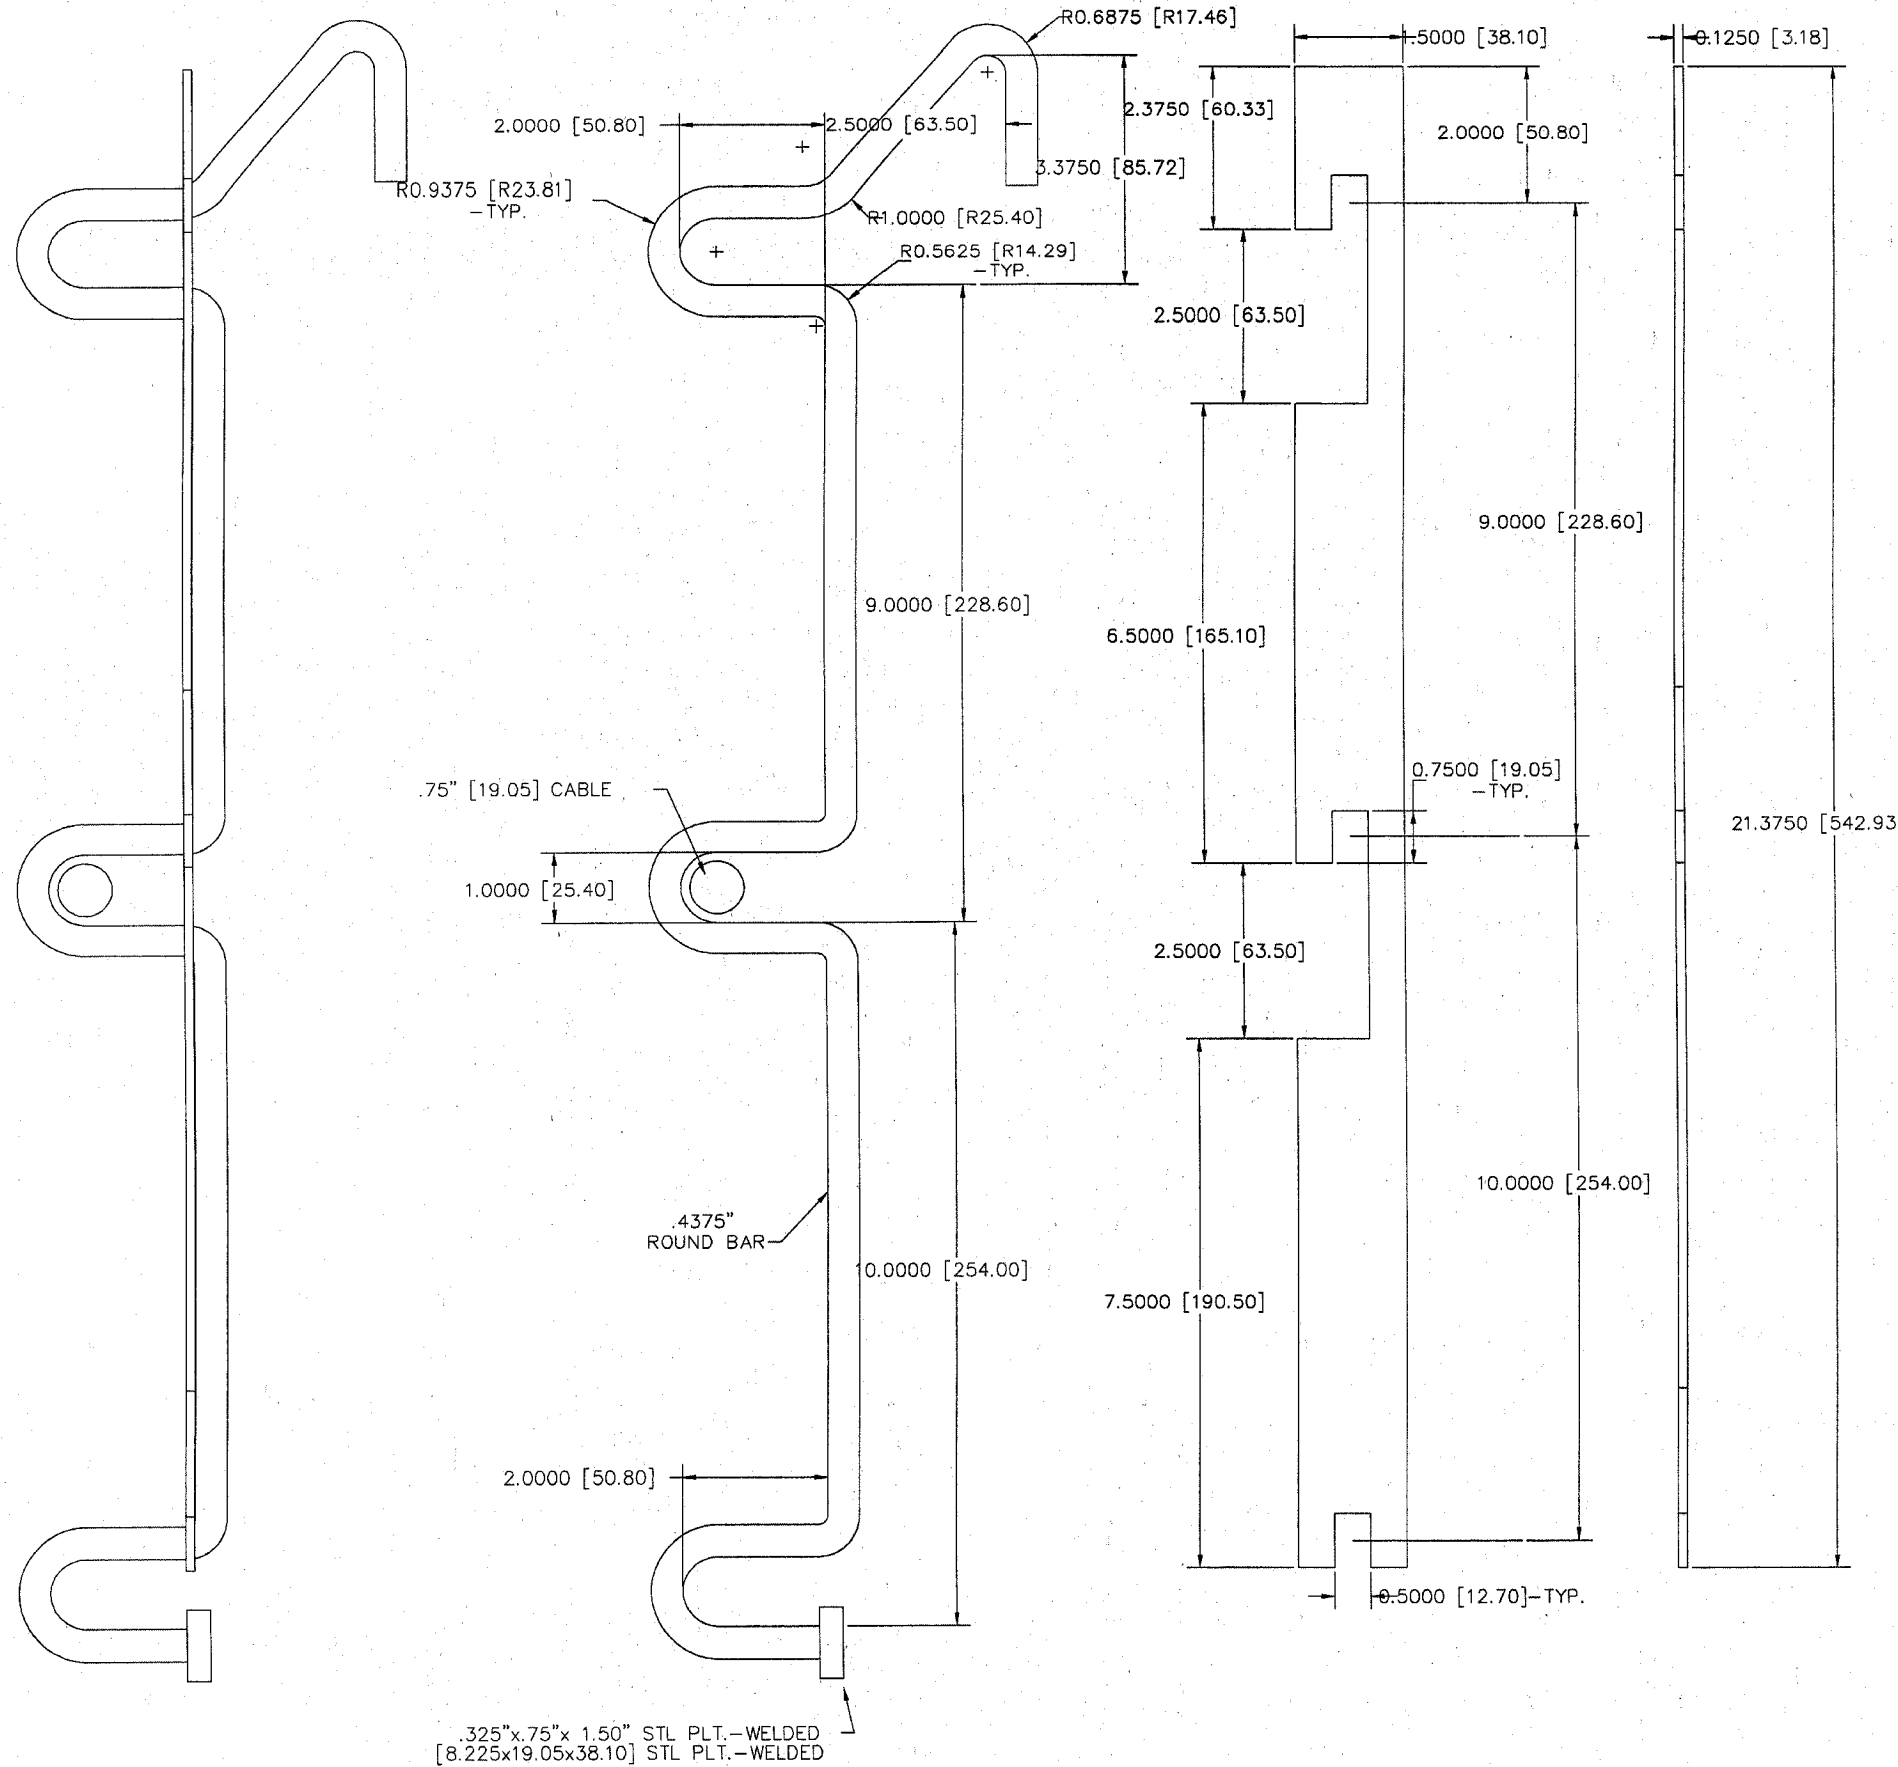

## HAIRPIN(TL-4)-PART 4-L29 LOCKPLATE(TL-4)-PART 4-L30

### TL-4 LINE POST ASSEMBLY

REVISIONS	
NAME	DATE

ILLINOIS DEPARTMENT OF TRANSPORTATION  
 INTERSTATE 80  
 PLAN DETAILS  
 SCALE: VERT. / HORIZ. / DATE  
 DRAWN BY / CHECKED BY