
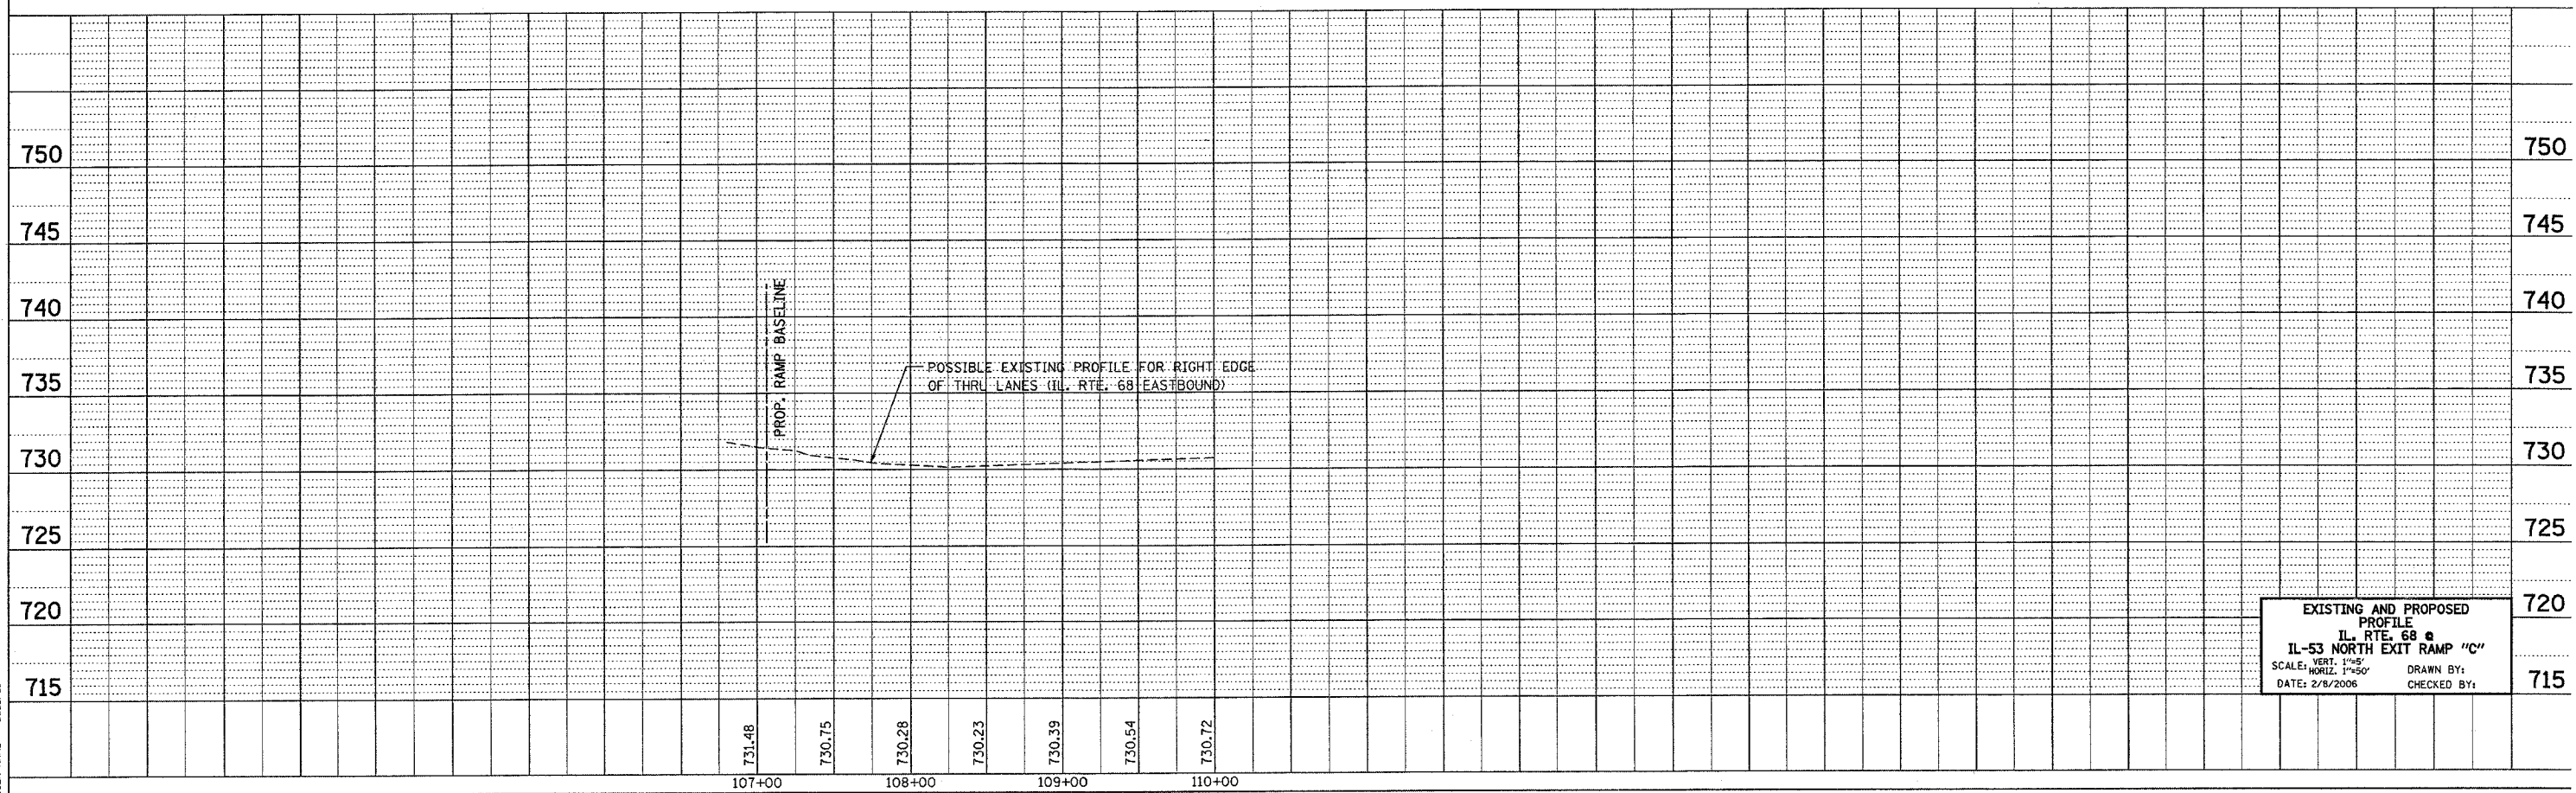


REF-PROF01
REF-PROF02

CONTRACT NO.: 60A61

F.A. RTE.	SECTION	COUNTY	TOTAL SHEETS	SHEET NO.
342	530 N-2	COOK	53	8
STA.		TO STA.		
FED. ROAD DIST. NO. 1		ILLINOIS FED. AID PROJECT		

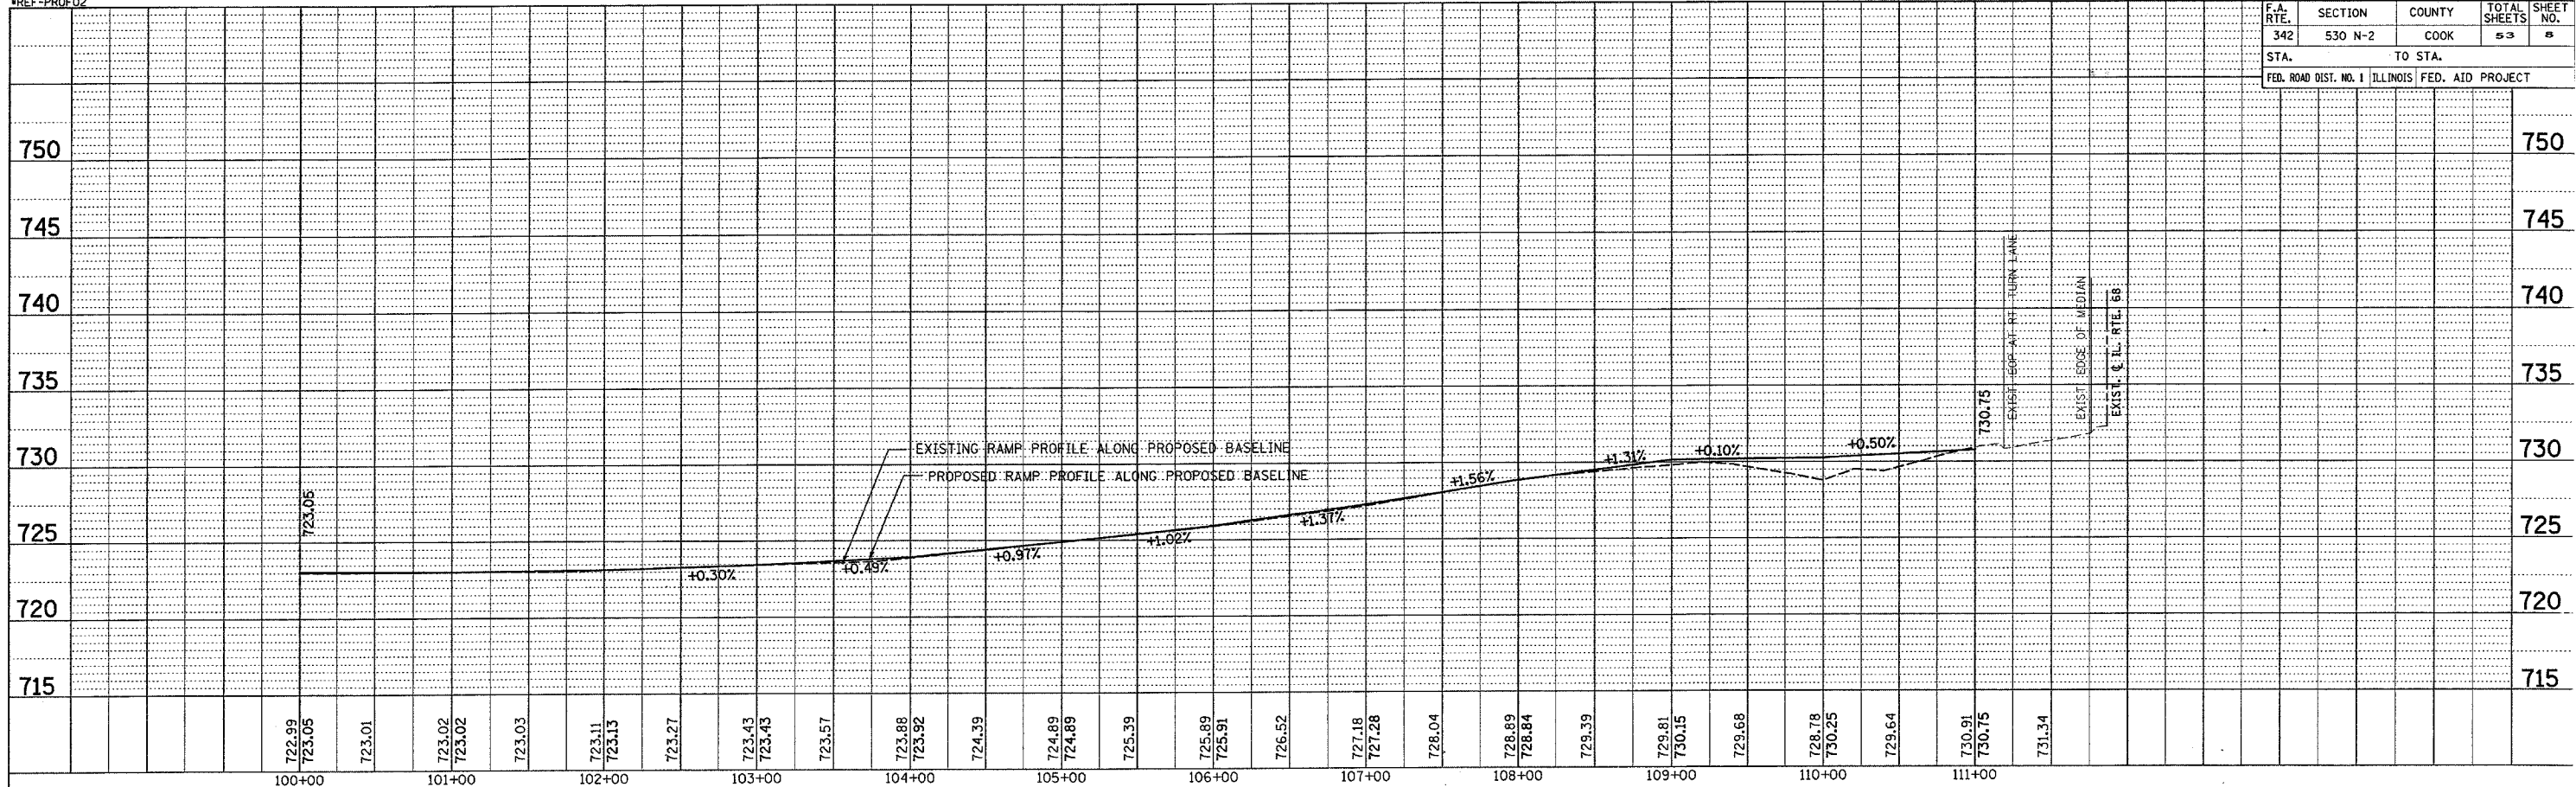

EXISTING AND PROPOSED PROFILE
IL. RTE. 68 @
IL-53 NORTH EXIT RAMP "C"
SCALE: VERT. 1"=5'
DATE: 2/8/2006
DRAWN BY:
CHECKED BY:

PLOT DATE = 2/8/2006
FILE NAME = c:\projects\60a61\60a61.dgn
PLOT SCALE = 50.0000 / IN.
USER NAME = bauerd