


F.A.P. RTE.	SECTION	COUNTY	TOTAL SHEETS	SHEET NO.
342	530 N-2	COOK	53	22
STA.		TO STA.		
FED. ROAD DIST. NO. 1 ILLINOIS FED. AID PROJECT				
CONTRACT NO. 60A61				

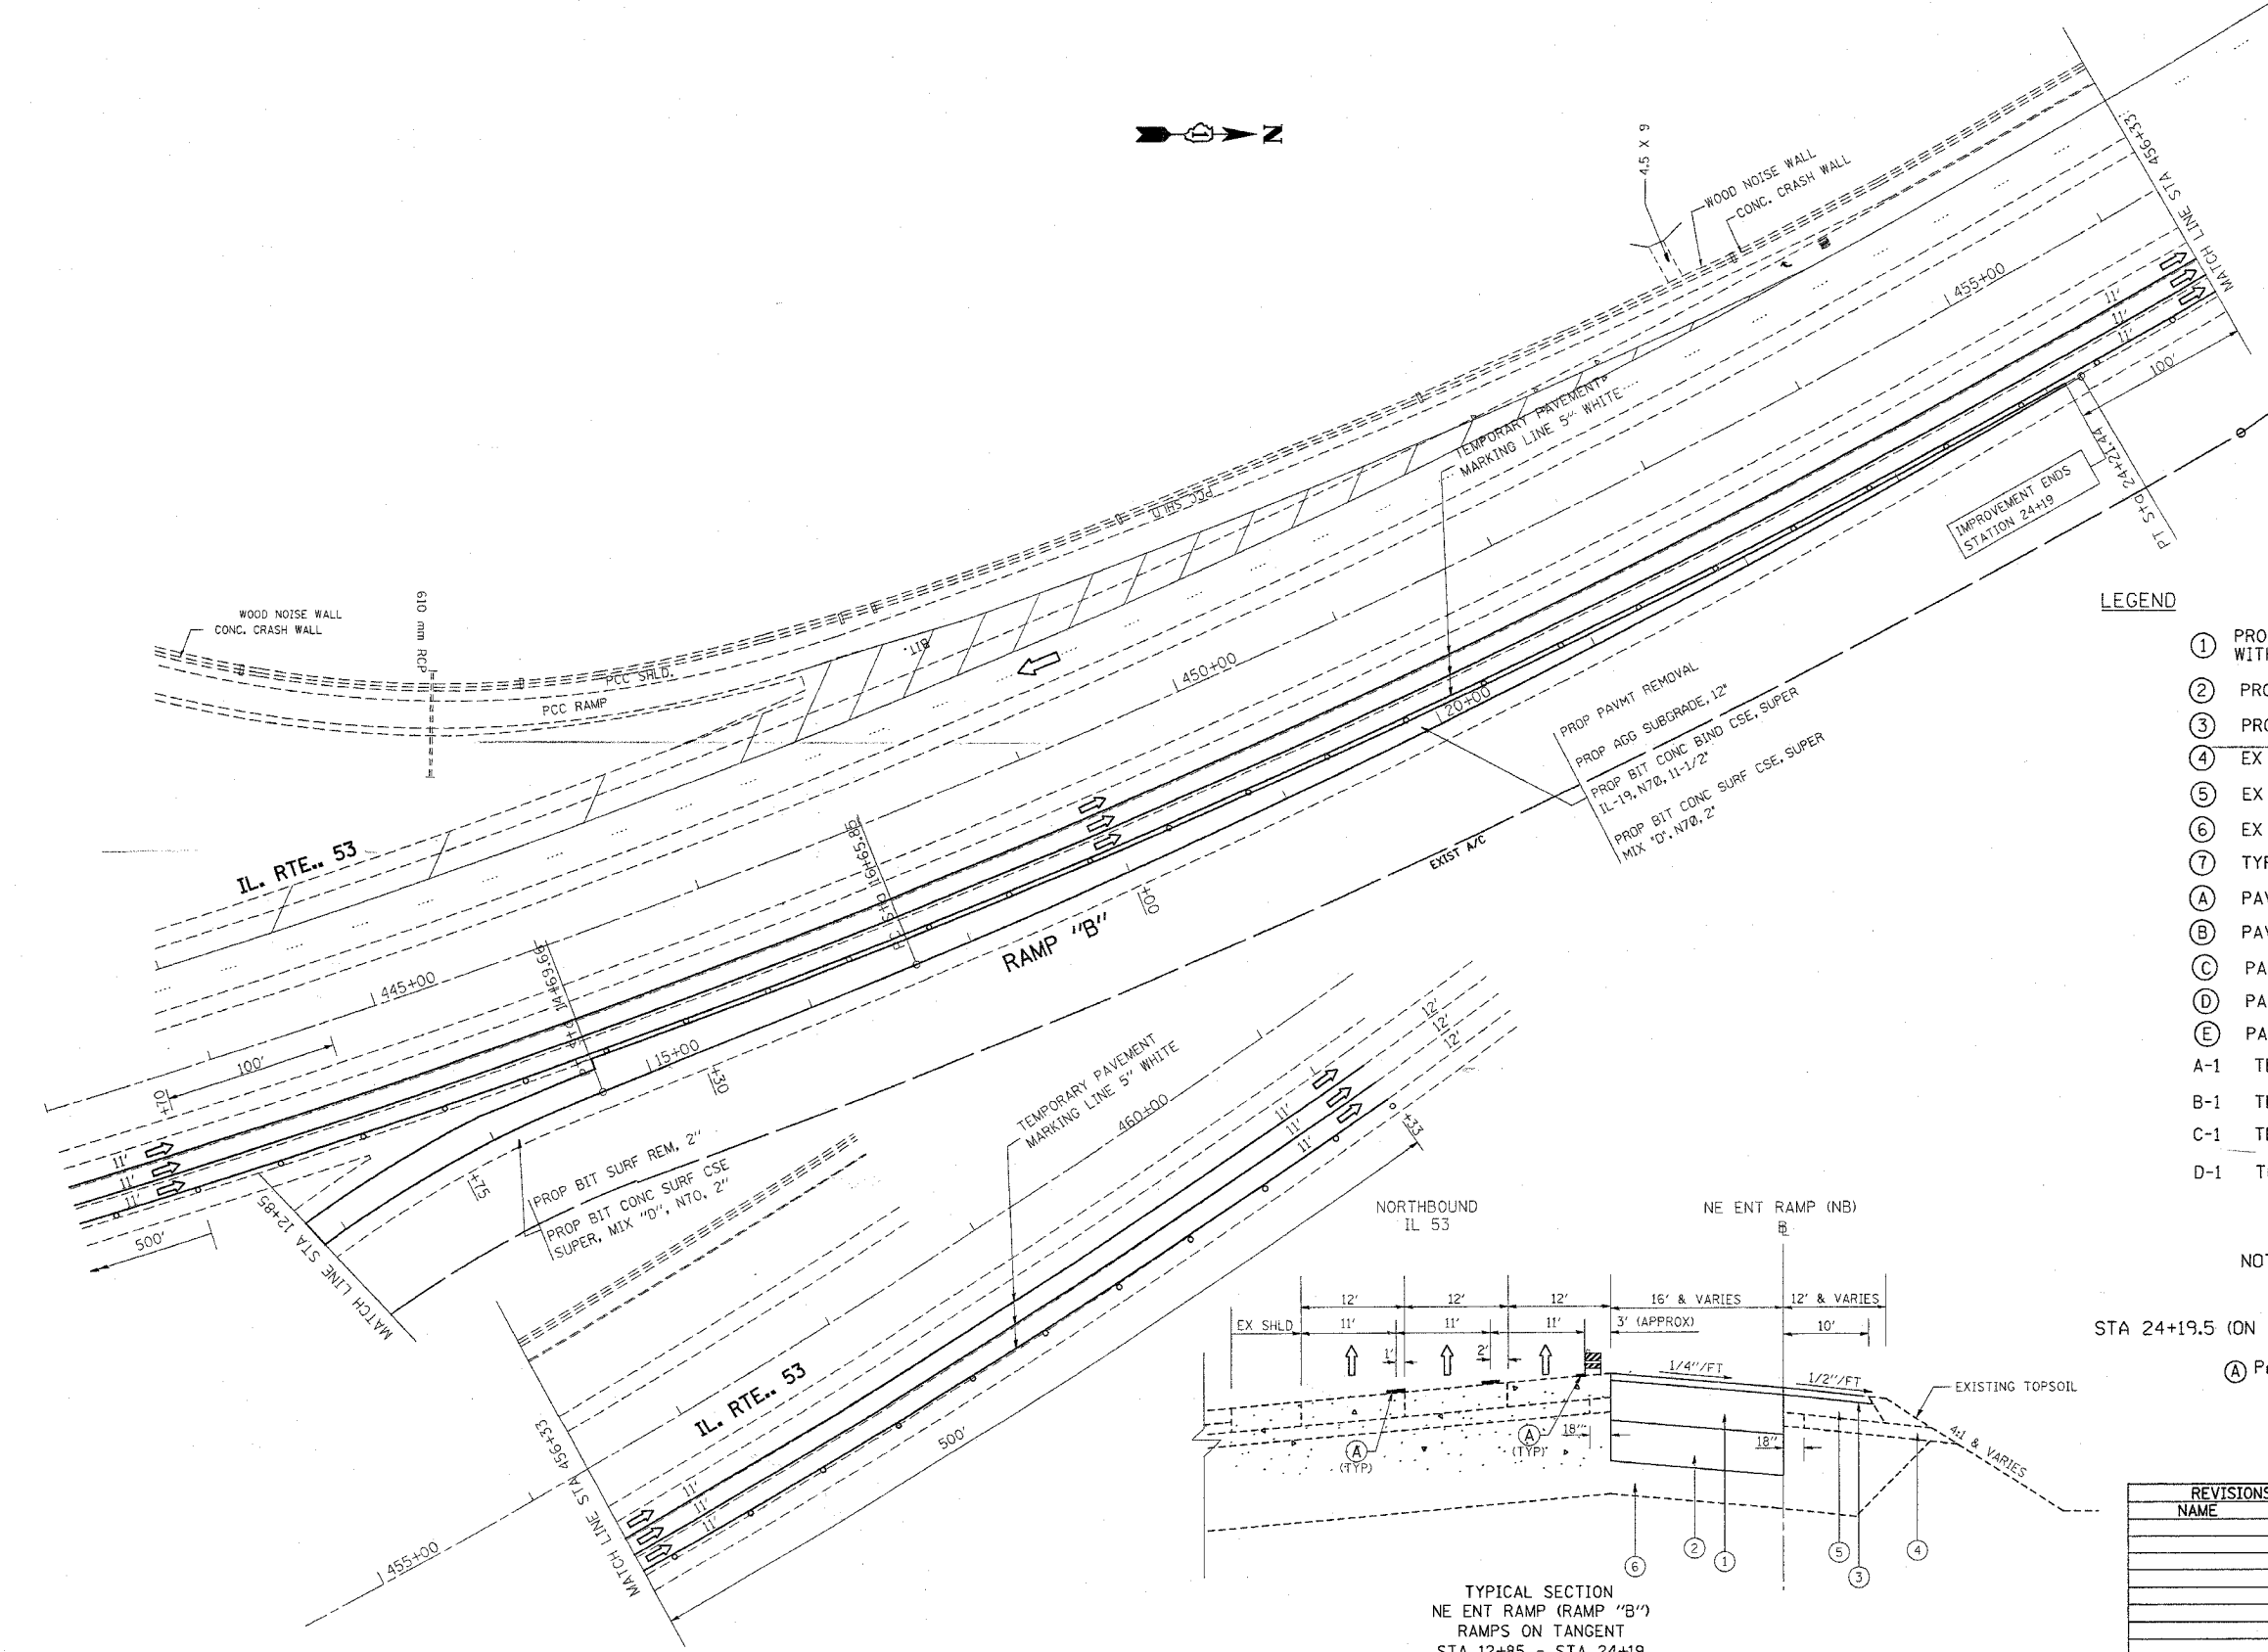


LEGEND

- ① PROP CONC BIND CSE, SUPERPAVE, 11-1/2" WITH BIT CONC SURF CSE, SUPER, MIX "D", N70, 2"
- ② PROP AGG SUBGRADE, 12"
- ③ PROP BIT CONC SURF CSE, SUPER, MIX "D", N70, 2"
- ④ EX SUB BASE GRANULAR MAT'L, TYPE "C", 4"
- ⑤ EX BIT SHLD
- ⑥ EX POROUS GRANULAR EMBANKMENT, 2' (±)
- ⑦ TYPE II BARRICADES OR DRUMS
- (A) PAVEMENT MARKING TYPE III 4" WHITE
- (B) PAVEMENT MARKING TYPE III 6" WHITE
- (C) PAVEMENT MARKING TYPE III 8" WHITE
- (D) PAVEMENT MARKING TAPE TYPE III 12" WHITE
- (E) PAVEMENT MARKING TAPE TYPE III 24" WHITE
- A-1 TEMPORARY PAVEMENT MARKING LINE 4" WHITE
- B-1 TEMPORARY PAVEMENT MARKING LINE 6" WHITE
- C-1 TEMPORARY PAVEMENT MARKING LINE 8" WHITE
- D-1 TEMPORARY PAVEMENT MARKING LINE 24" WHITE

NOTE:

STATION EQUATION:
 STA 24+19.5 (ON RAMP "B") = STA 455+36.70 (MAINLINE IL 53)

- (A) PAVEMENT MARKING TYPE III 5" WHITE

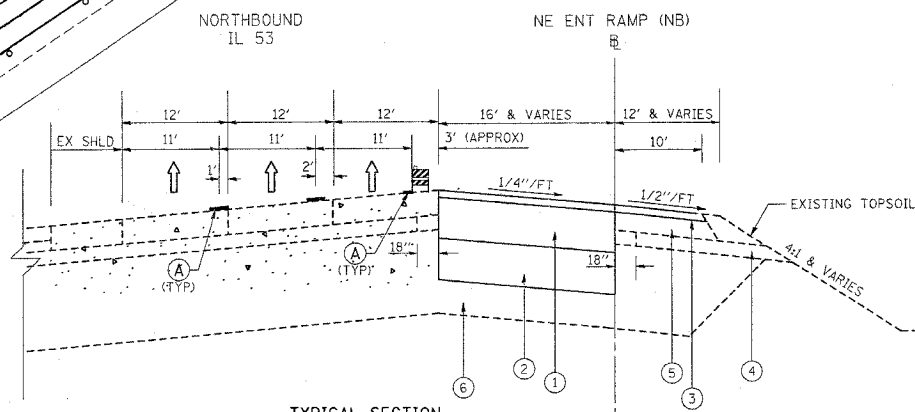

TYPICAL SECTION
 NE ENT RAMP (RAMP "B")
 RAMPS ON TANGENT
 STA 12+85 - STA 24+19

REVISIONS	
NAME	DATE

ILLINOIS DEPARTMENT OF TRANSPORTATION
 IL 53 @ IL 68
 NORTHEAST ENTRANCE RAMP
 RAMP "B" (NE ENT RAMP PLAN)
 AND MAINTENANCE OF TRAFFIC
 SCALE: VERT. _____
 HORIZ. _____
 DATE _____ DRAWN BY _____
 CHECKED BY _____

PLOT DATE = 3/15/2006
 PLOT SCALE = 50.0000 / IN.
 USER NAME = galbannb