


PLOT DATE = 3/15/2006
 FILE NAME = c:\pca\pca\1\081905.via.p.e.s.w.m.-1\dwg\p1.dwg
 USER NAME = gabbard

ORIGINAL SURVEY	SURVEYED	DATE
BY	BY	DATE

FINAL SURVEY	SURVEYED	DATE
NOTE BOOK NO.	TEMPLATE AREAS CHECKED	DATE

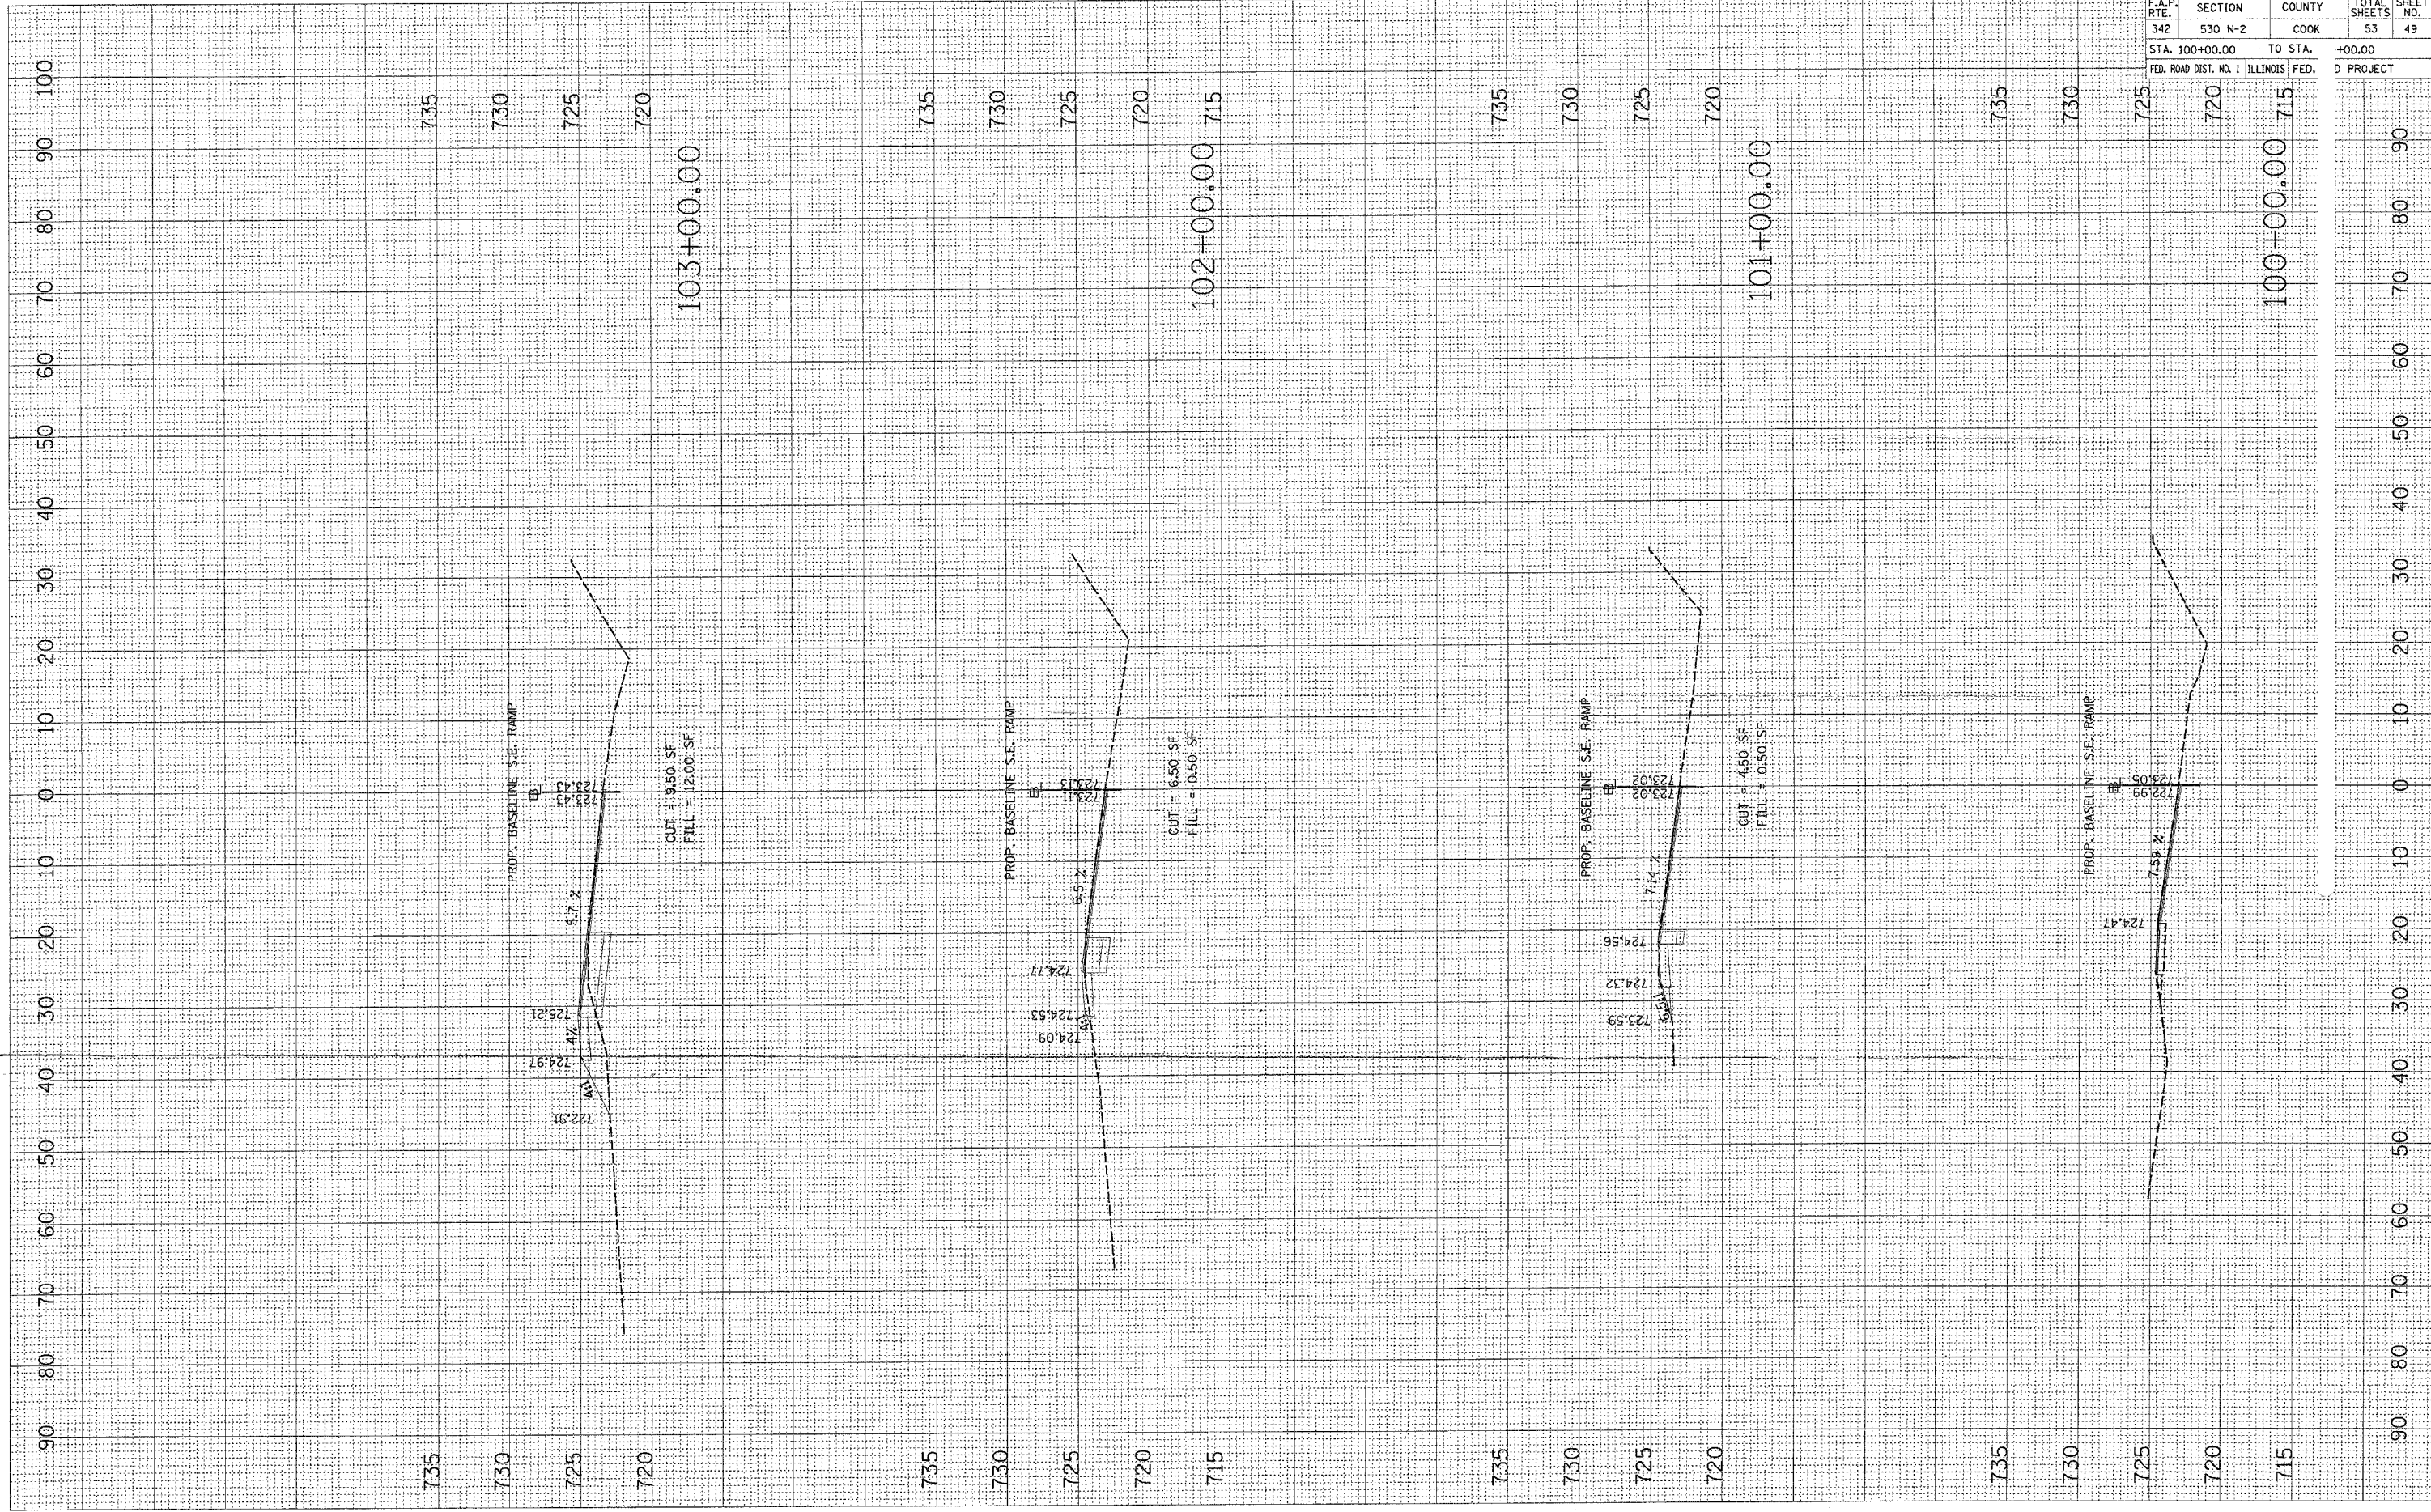

CONTRACT NO. 60A61

F.A.P. RTE.	SECTION	COUNTY	TOTAL SHEETS	SHEET NO.
342	530 N-2	COOK	53	49

STA. 100+00.00 TO STA. +00.00
 ILLINOIS PROJECT

100+00.00 715

90 80 70 60 50 40 30 20 10 0 10 20 30 40 50 60 70 80 90