


PLOT DATE = 5/15/2006  
 FILE NAME = C:\Users\j1085966\My Documents\Highway\106\106.dwg  
 PLOT SCALE = 1/8"=1'-0" / IN.  
 USER NAME = gblbarrb

ORIGINAL SURVEY	BY	DATE
SURVEYED		
TITLE		
NO.		
AREAS CHECKED		

FINAL SURVEY	BY	DATE
SURVEYED		
TITLE		
NO.		
AREAS CHECKED		

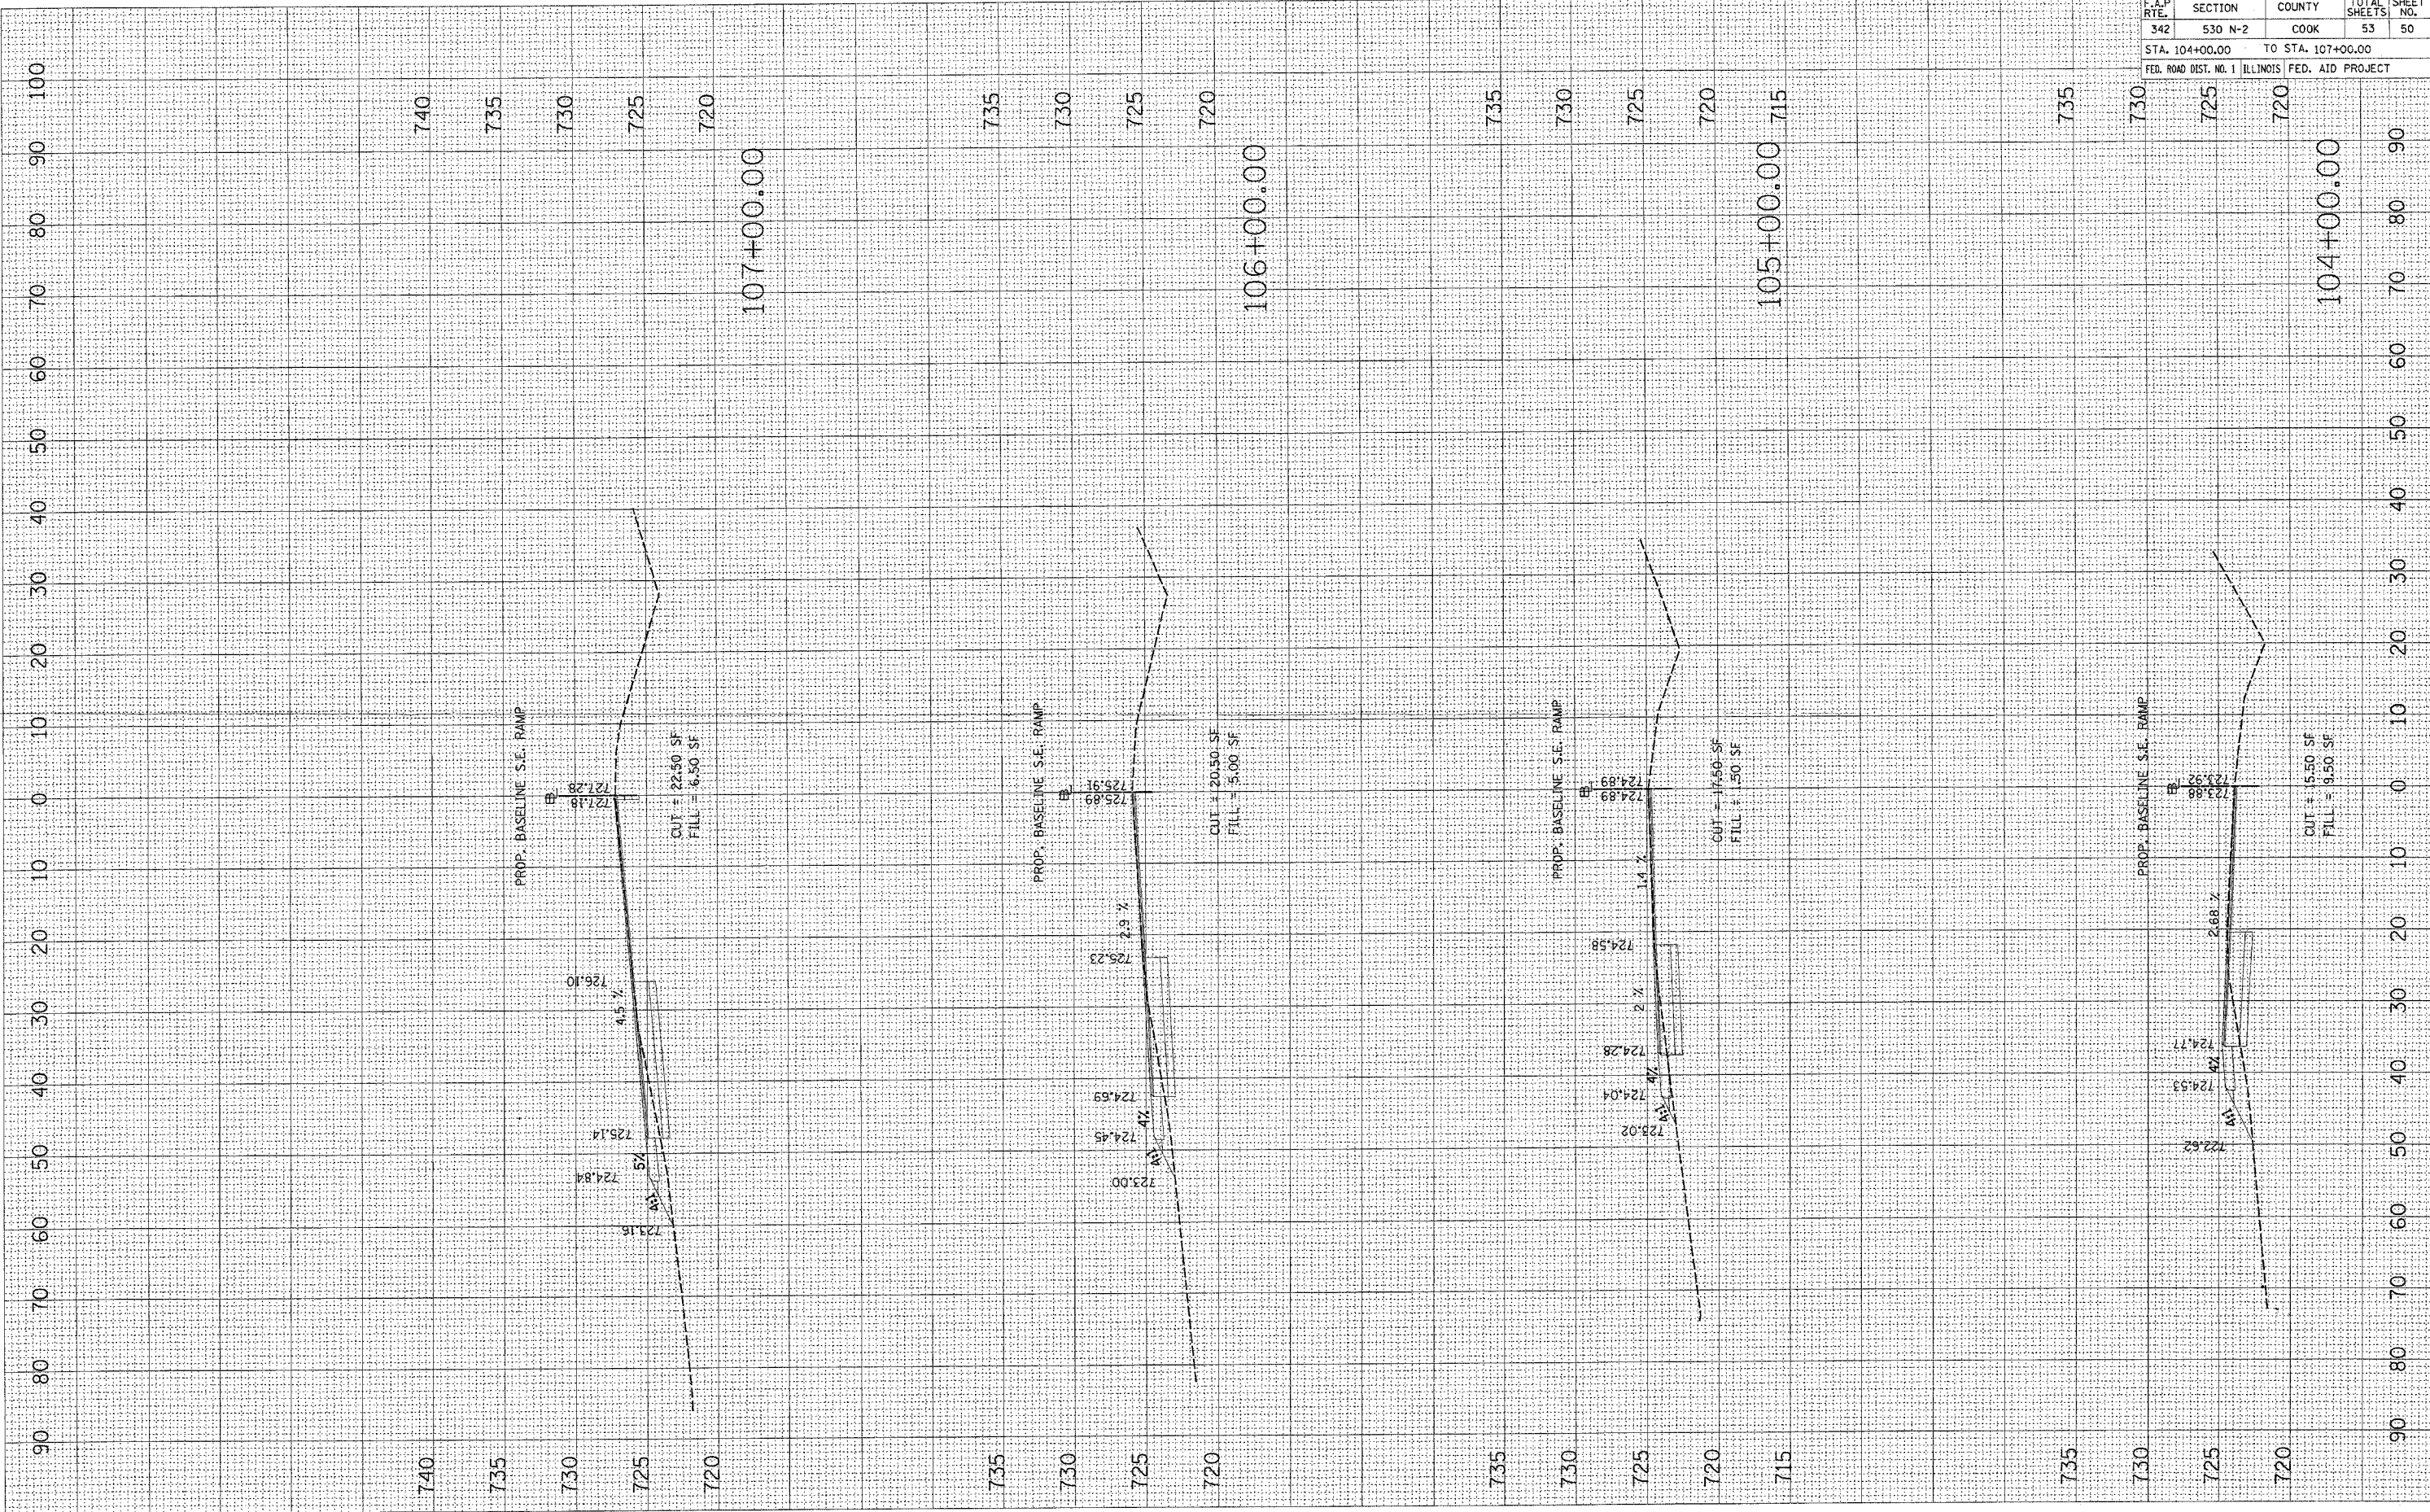

CONTRACT NO. 60A61				
F.A.P. RTE.	SECTION	COUNTY	TOTAL SHEETS	SHEET NO.
342	530 N-2	COOK	53	50
STA. 104+00.00		TO STA. 107+00.00		
FED. ROAD DIST. NO. 1 ILLINOIS FED. AID PROJECT				