


PLOT DATE = 3/15/2006
 FILE NAME = c:\pds\pds\1088906\vs.p...
 PLOT SCALE = 18.0000' / IN.
 USER NAME = gabbennb

ORIGINAL SURVEY	SURVEYED	BY	DATE
NO. _____	FILED		
	AREAS CHECKED		

FINAL SURVEY	SURVEYED	BY	DATE
NO. _____	FILED		
	AREAS CHECKED		

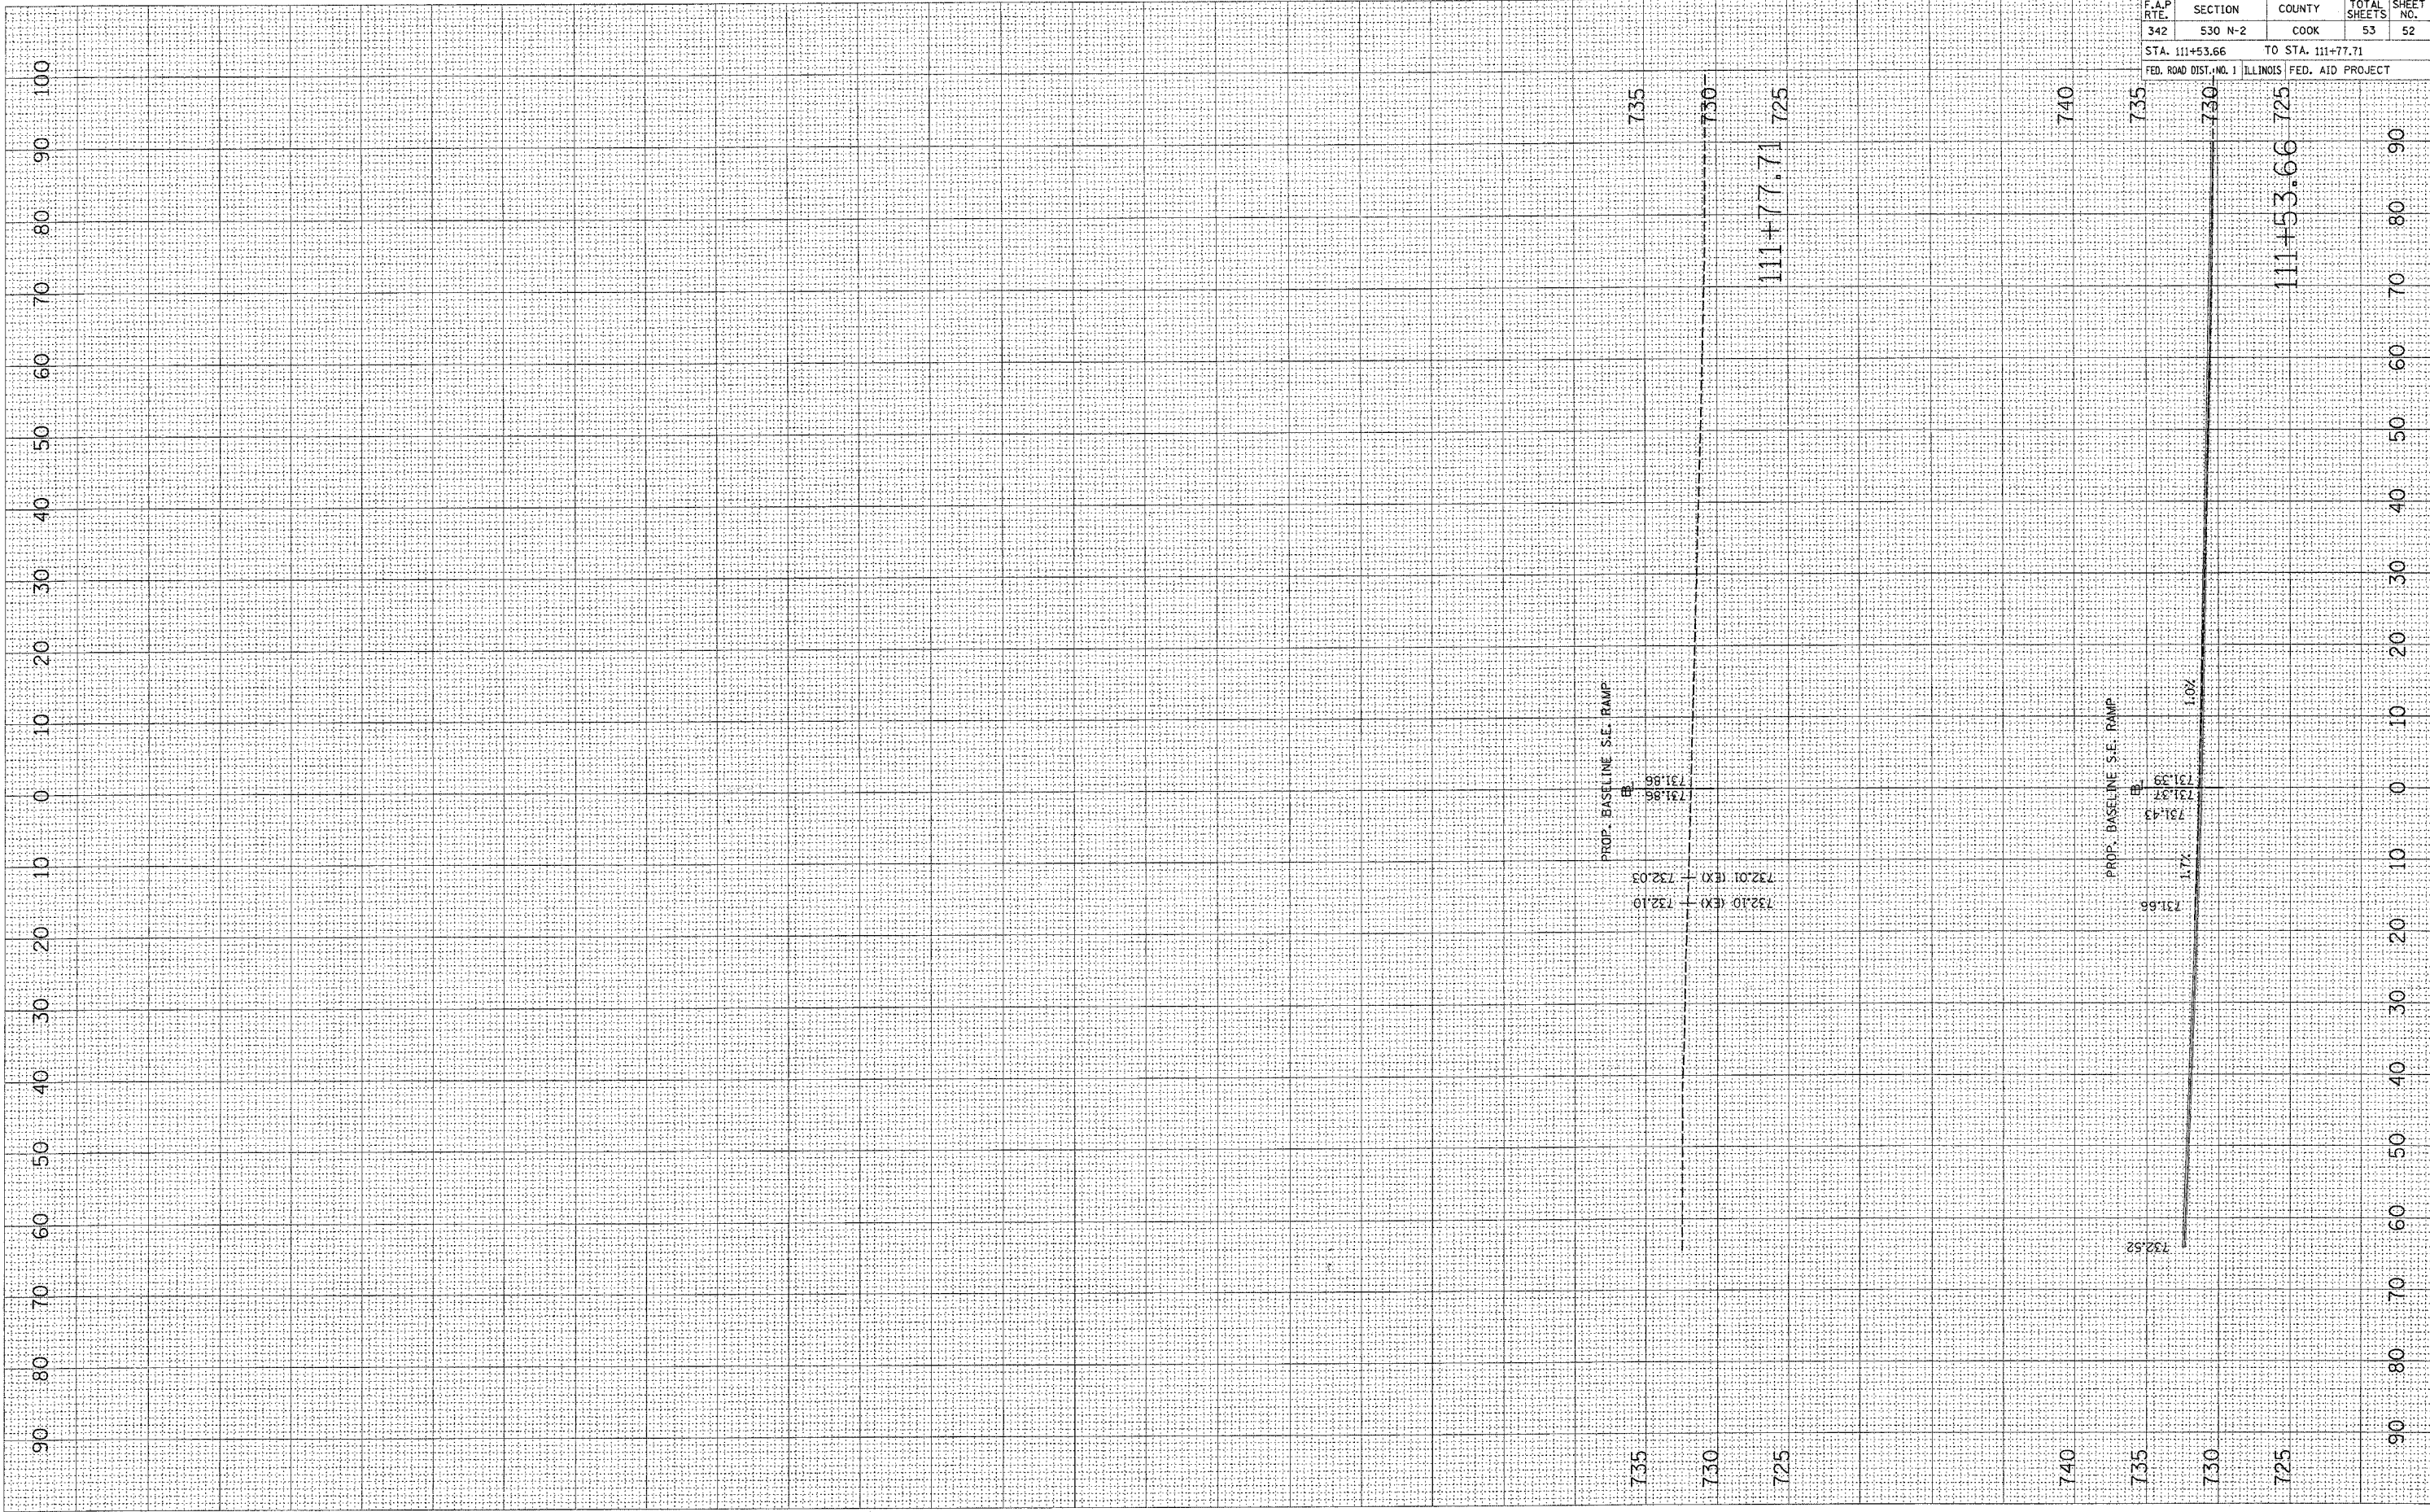

CONTRACT NO. 60A61				
F.A.P. RTE.	SECTION	COUNTY	TOTAL SHEETS	SHEET NO.
342	530 N-2	COOK	53	52
STA. 111+53.66		TO STA. 111+77.71		
FED. ROAD DIST. NO. 1		ILLINOIS FED. AID PROJECT		

735
 730
 725
 740
 735
 730
 725

PROP. BASELINE S.E. RAMP

731.86
 731.86
 732.01 (EX)
 732.10 (EX)

1.7%

731.39
 731.37
 731.43
 731.68
 732.52

1.0%

111+77.71 725

111+53.66 725