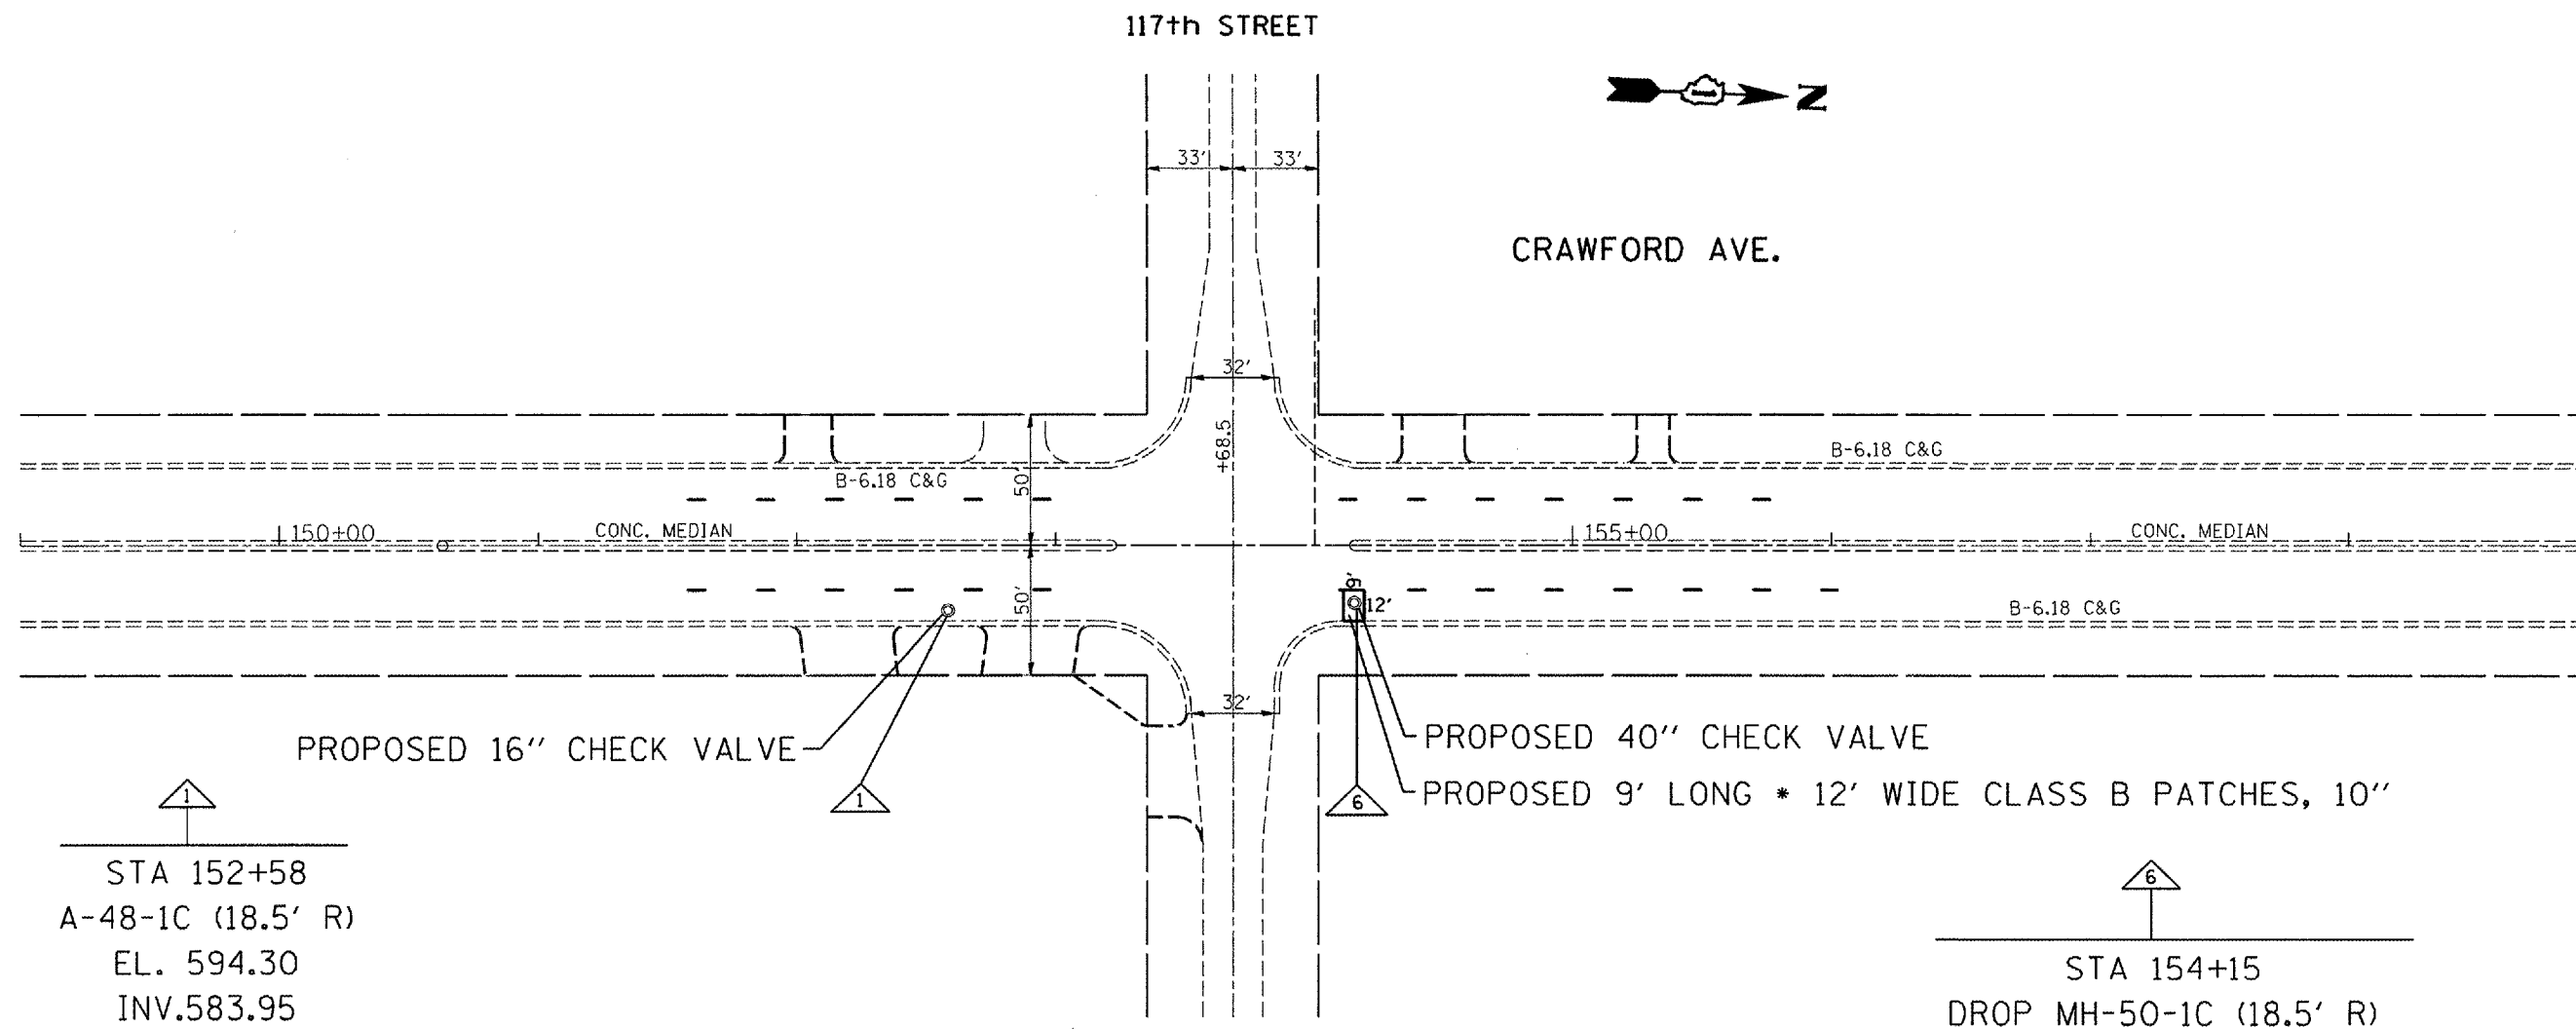

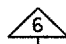
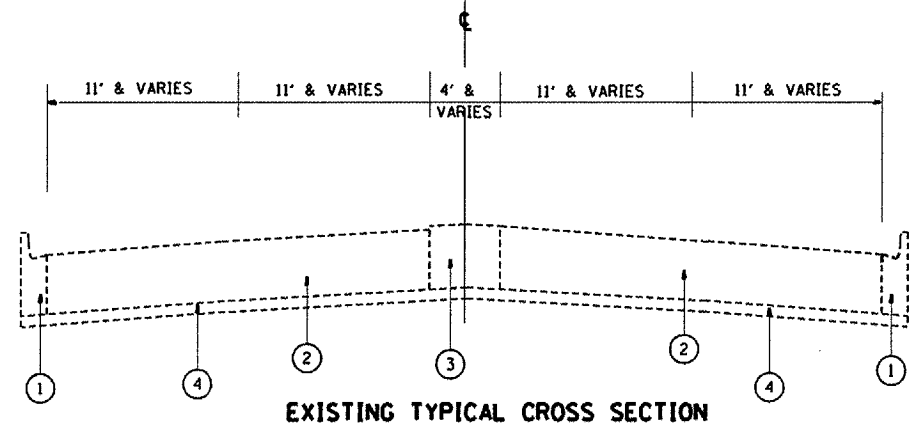


F.A.I. RTE.	SECTION	COUNTY	TOTAL SHEETS	SHEET NO.
3778	2005-0807	COOK	10	4
STA. 188±50		TO STA. 201±00		
FED. ROAD DIST. NO. 1		ILLINOIS	FED. AID PROJECT	




 STA 152+58
 A-48-1C (18.5' R)
 EL. 594.30
 INV.583.95


 STA 154+15
 DROP MH-50-1C (18.5' R)
 EL. 593.75
 INV.577.1



- LEGEND :**
- ① EXISTING COMB. CONC. CURB & GUTTER, TYPE B-6.12
 - ② EXISTING P.C. CONC. PAVEMENT ± 10"
 - ③ EXISTING CONCRETE MEDIAN, TYPE C-4
 - ④ EXISTING SUB-BASE GRANULAR MATERIAL, TYPE A. (6 IN)

REVISIONS	
NAME	DATE

ILLINOIS DEPARTMENT OF TRANSPORTATION

PLAN DETAIL & TYPICAL SECTION

SCALE: VERT. NONE
 HORIZ. NONE
 DATE 2/17/2006

DRAWN BY: FG
 CHECKED BY:

2/17/2006
 c:\projects\dl13106\design_02.dgn
 qullhauf.p