


REF
REF
REF

CONTRACT 60A93

P.A.U. RITE	SECTION	COUNTY	TOTAL SHEETS	SHEET NO.
3178	2005-0801	COOK	10	5
STA. 188+50		TO STA. 201+00		
FED. ROAD DIST. NO. 1 ILLINOIS FED. AID PROJECT				

STRUCTURE 1

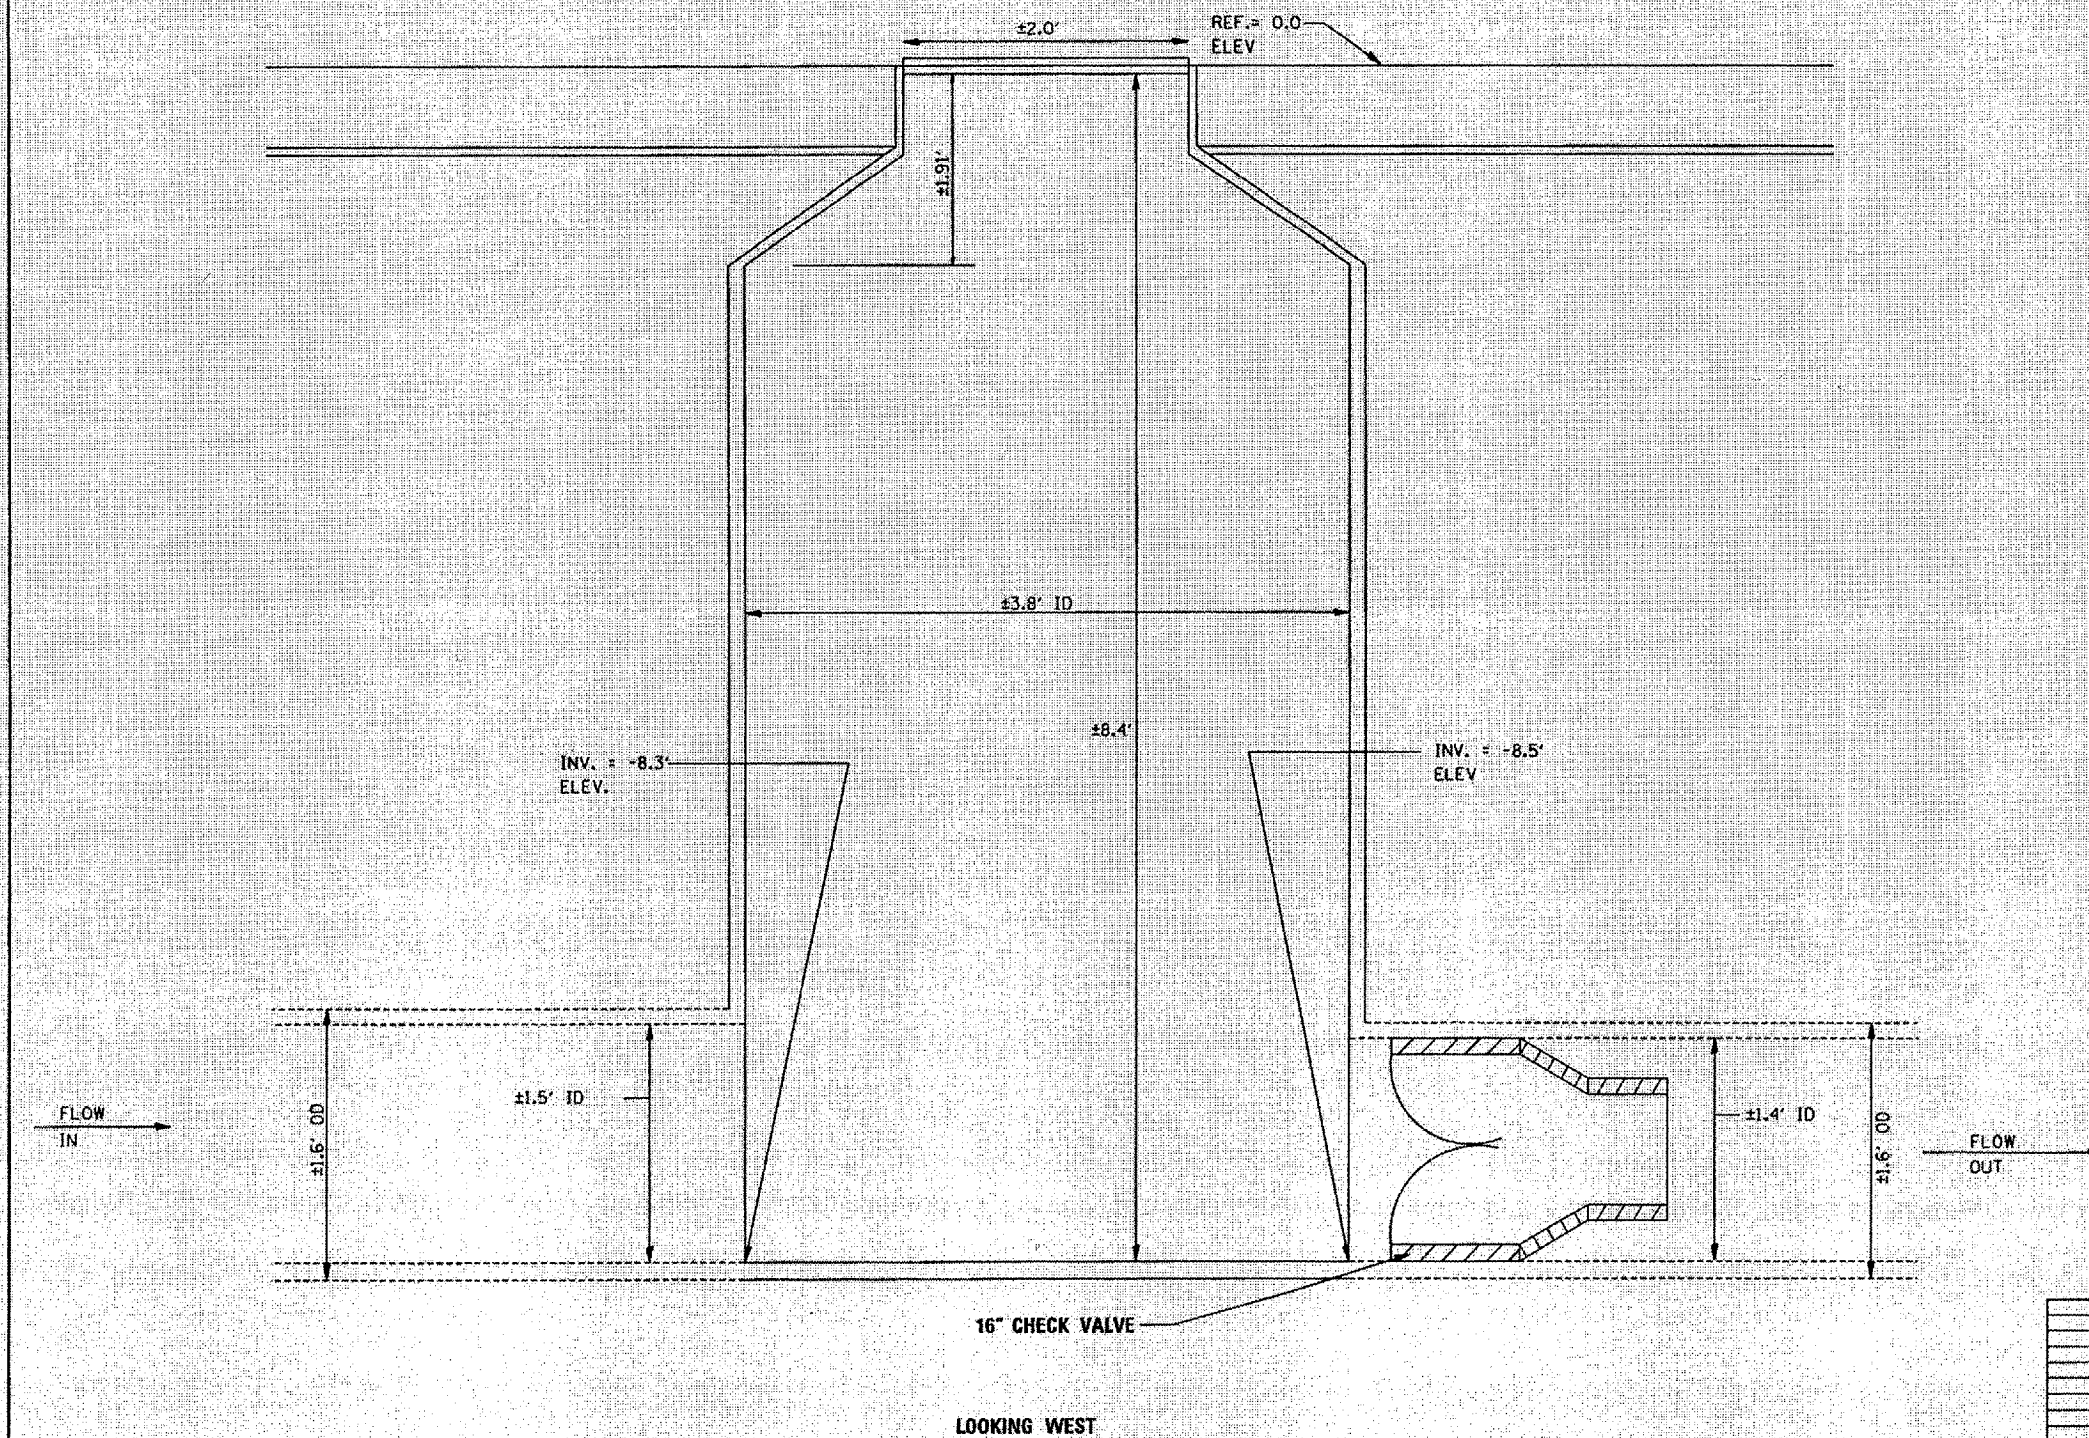

REVISIONS	
NAME	DATE

ILLINOIS DEPARTMENT OF TRANSPORTATION
STRUCTURE 1 DETAIL
SCALE: VERT. NONE
HORIZ. DATE 3/22/2006
DRAWN BY: FG
CHECKED BY:

3/22/2006
c:\projects\0305\design\ca.dwg
gullhouse.p