


CONTRACT 60A93

FULL RTE.	SECTION	COUNTY	TOTAL SHEETS	SHEET NO.
3178	2005-080T	COOK	10	6
STA. 188+50		TO STA. 201+00		
FED. ROAD DIST. NO. 1 ILLINOIS FED. AID PROJECT				

*REF.
*REF.
*REF.

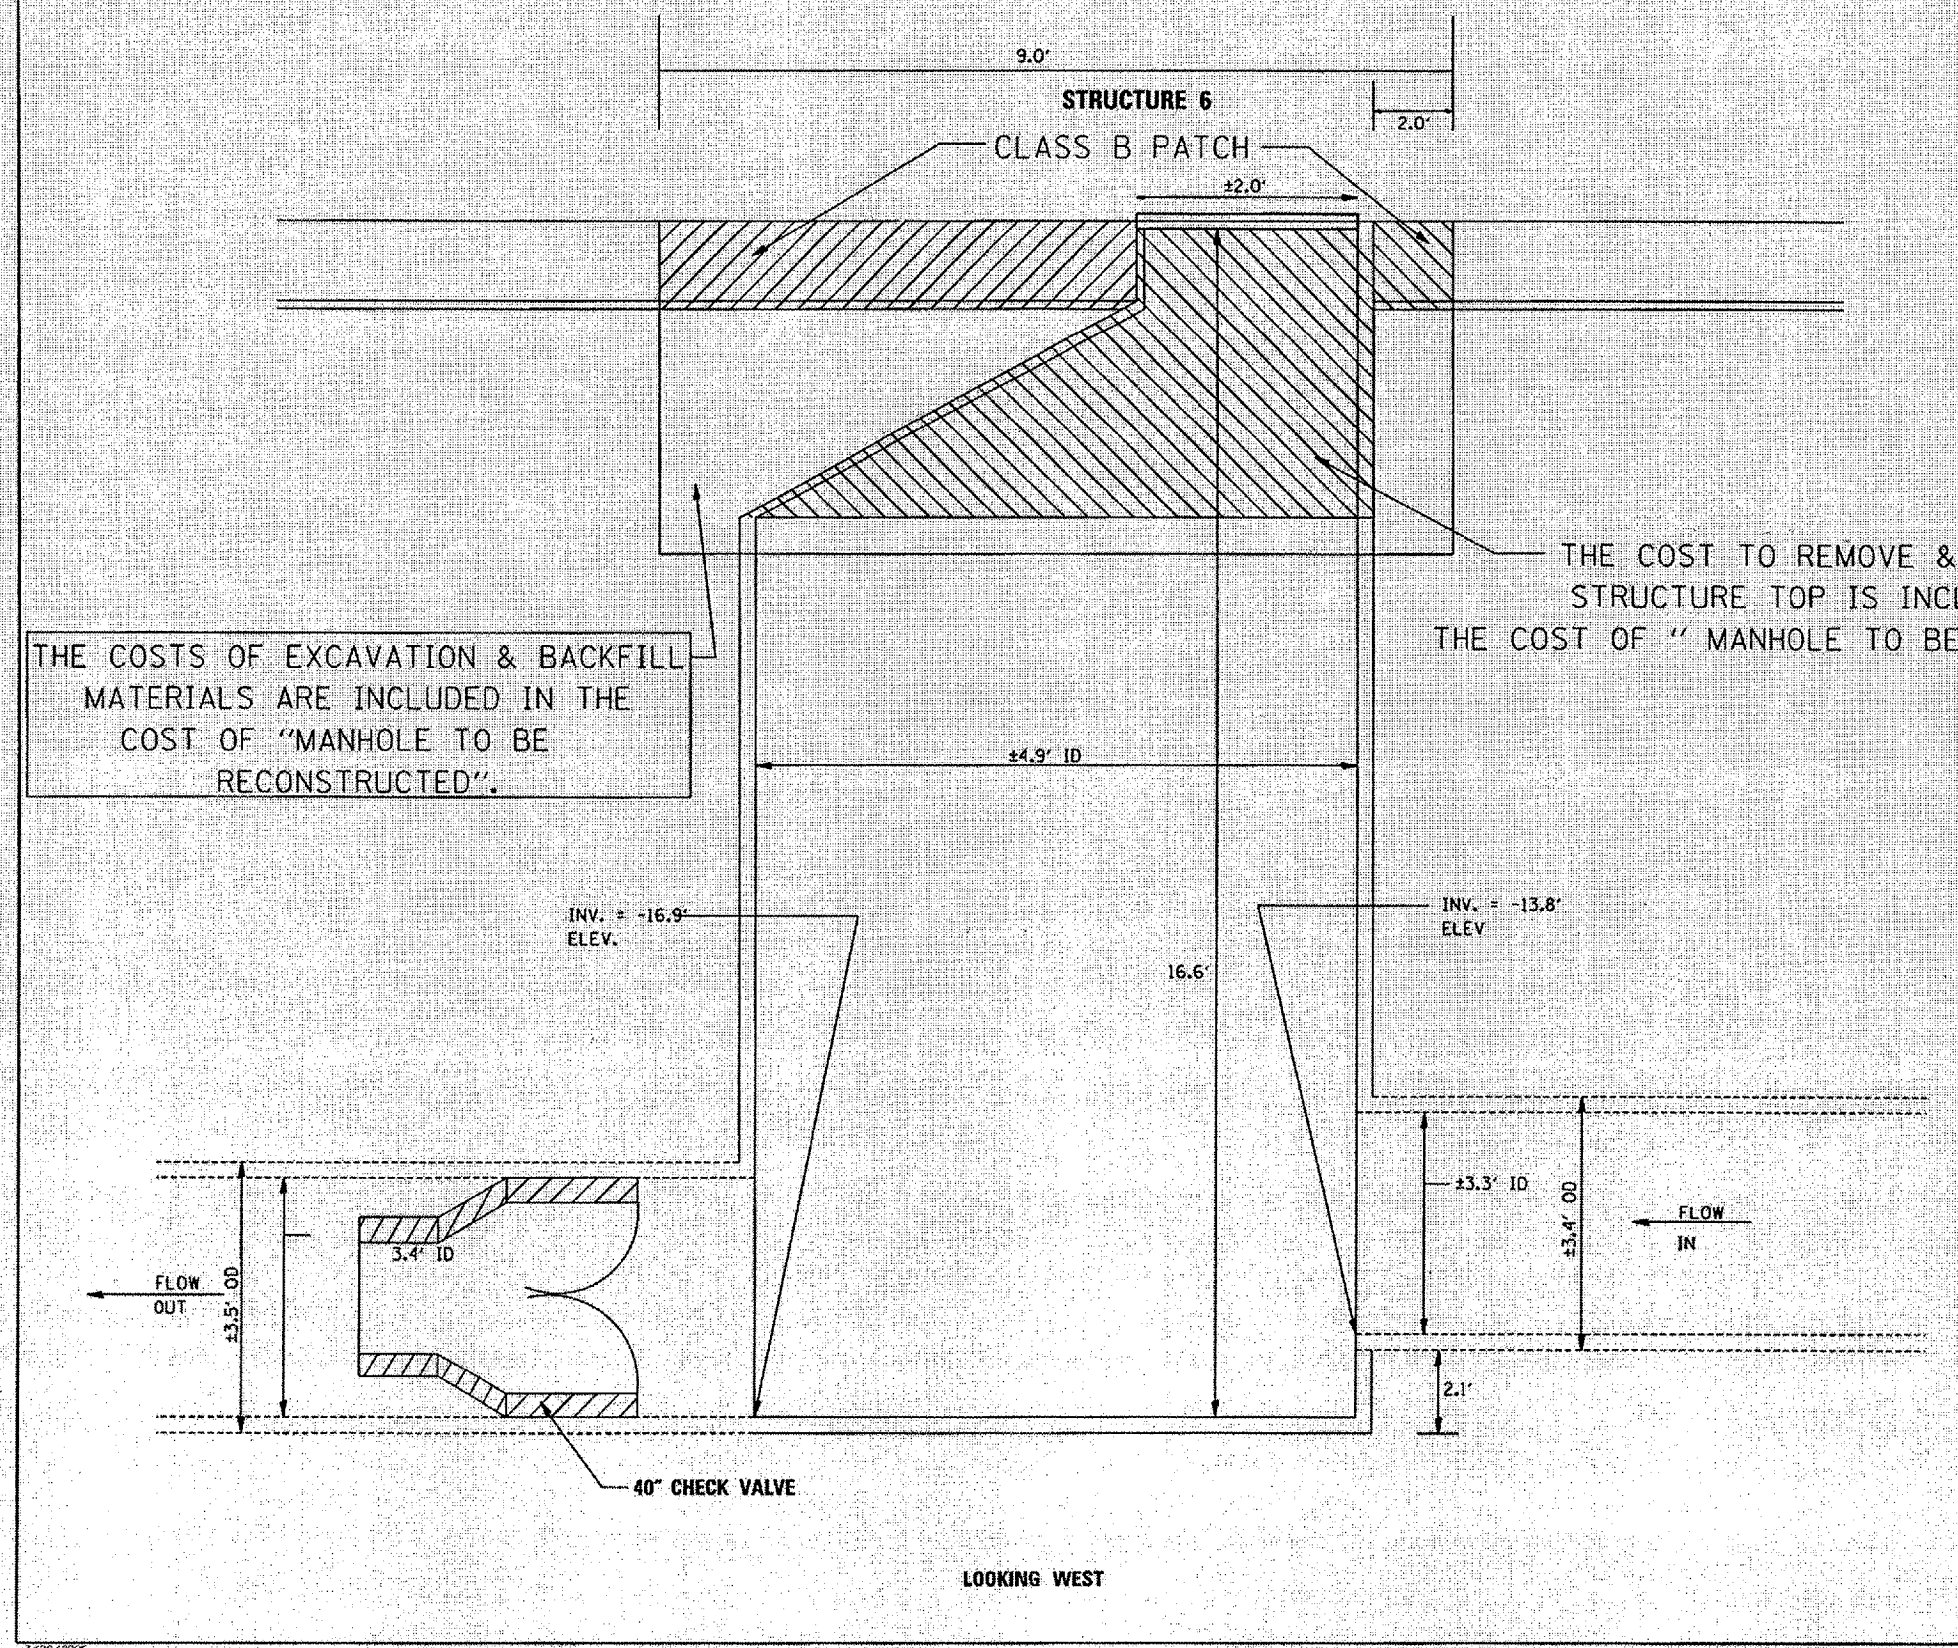

THE COST TO REMOVE & REPLACE
STRUCTURE TOP IS INCLUDED IN
THE COST OF "MANHOLE TO BE RECONSTRUCTED".

THE COSTS OF EXCAVATION & BACKFILL
MATERIALS ARE INCLUDED IN THE
COST OF "MANHOLE TO BE
RECONSTRUCTED".

REVISIONS	
NAME	DATE

ILLINOIS DEPARTMENT OF TRANSPORTATION
STRUCTURE 6 DETAIL
SCALE: VERT. NONE
DATE 3/22/2006
DRAWN BY: FG
CHECKED BY:

3/22/2006
c:\p\j\c\1\3106\design\as2\gn
gulliver.dwg