


F.A.I. RTE.	SECTION	COUNTY	TOTAL SHEETS	SHEET NO.
94	1818 R-3	COOK	265	56
STA. 2316+00		TO STA. 2367+00		
FED. ROAD DIST. NO.	ILLINOIS	FED. AID PROJECT		

60B17

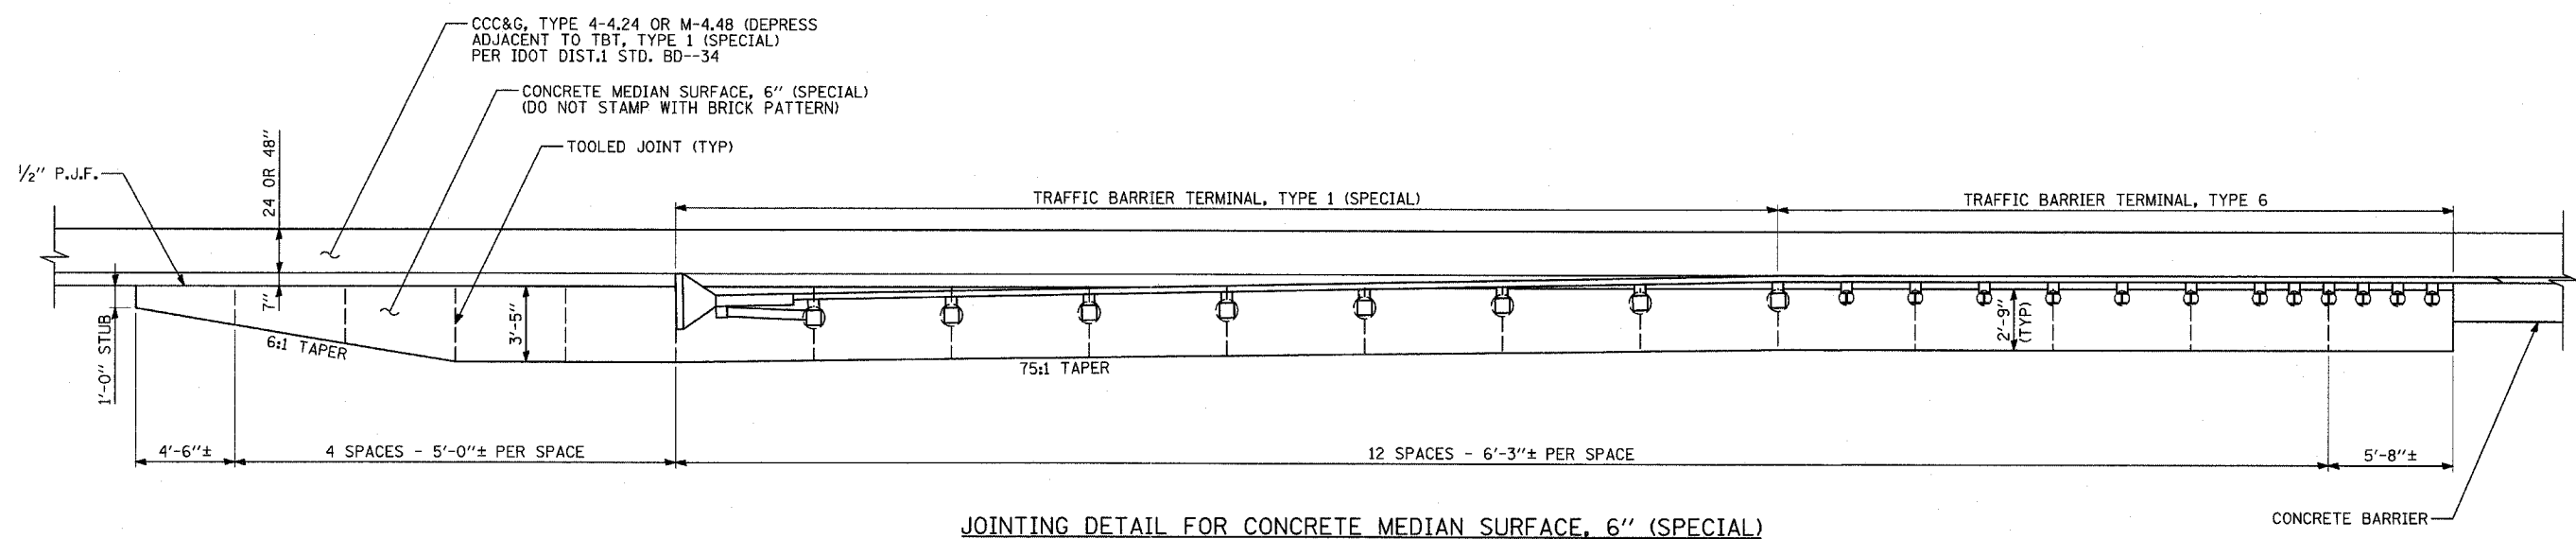

JOINTING DETAIL FOR CONCRETE MEDIAN SURFACE, 6" (SPECIAL) AT TRAFFIC BARRIER TERMINAL, TYPE 1 (SPECIAL) AND TYPE 6

TYLIN INTERNATIONAL

REVISIONS	
NAME	DATE

ILLINOIS DEPARTMENT OF TRANSPORTATION  
 F.A.I. 94 (DAN RYAN EXPRESSWAY)

MISCELLANEOUS DETAILS:  
 PAVEMENT JOINTING DETAILS  
 FOR CONCRETE MEDIAN SURFACE, 6" (SPECIAL)  
 AT TRAFFIC BARRIER TERMINALS

SCALE: NONE DRAWN BY: MPG  
 DATE: MARCH 7, 2006 CHECKED BY: TGB