


F.A.I. RTE.	SECTION	COUNTY	TOTAL SHEETS	SHEET NO.
94	1818 R-3	COOK	265	81
STA. 2316+00		TO STA. 2367+00		
FED. ROAD DIST. NO.		ILLINOIS FED. AID PROJECT		

60B17

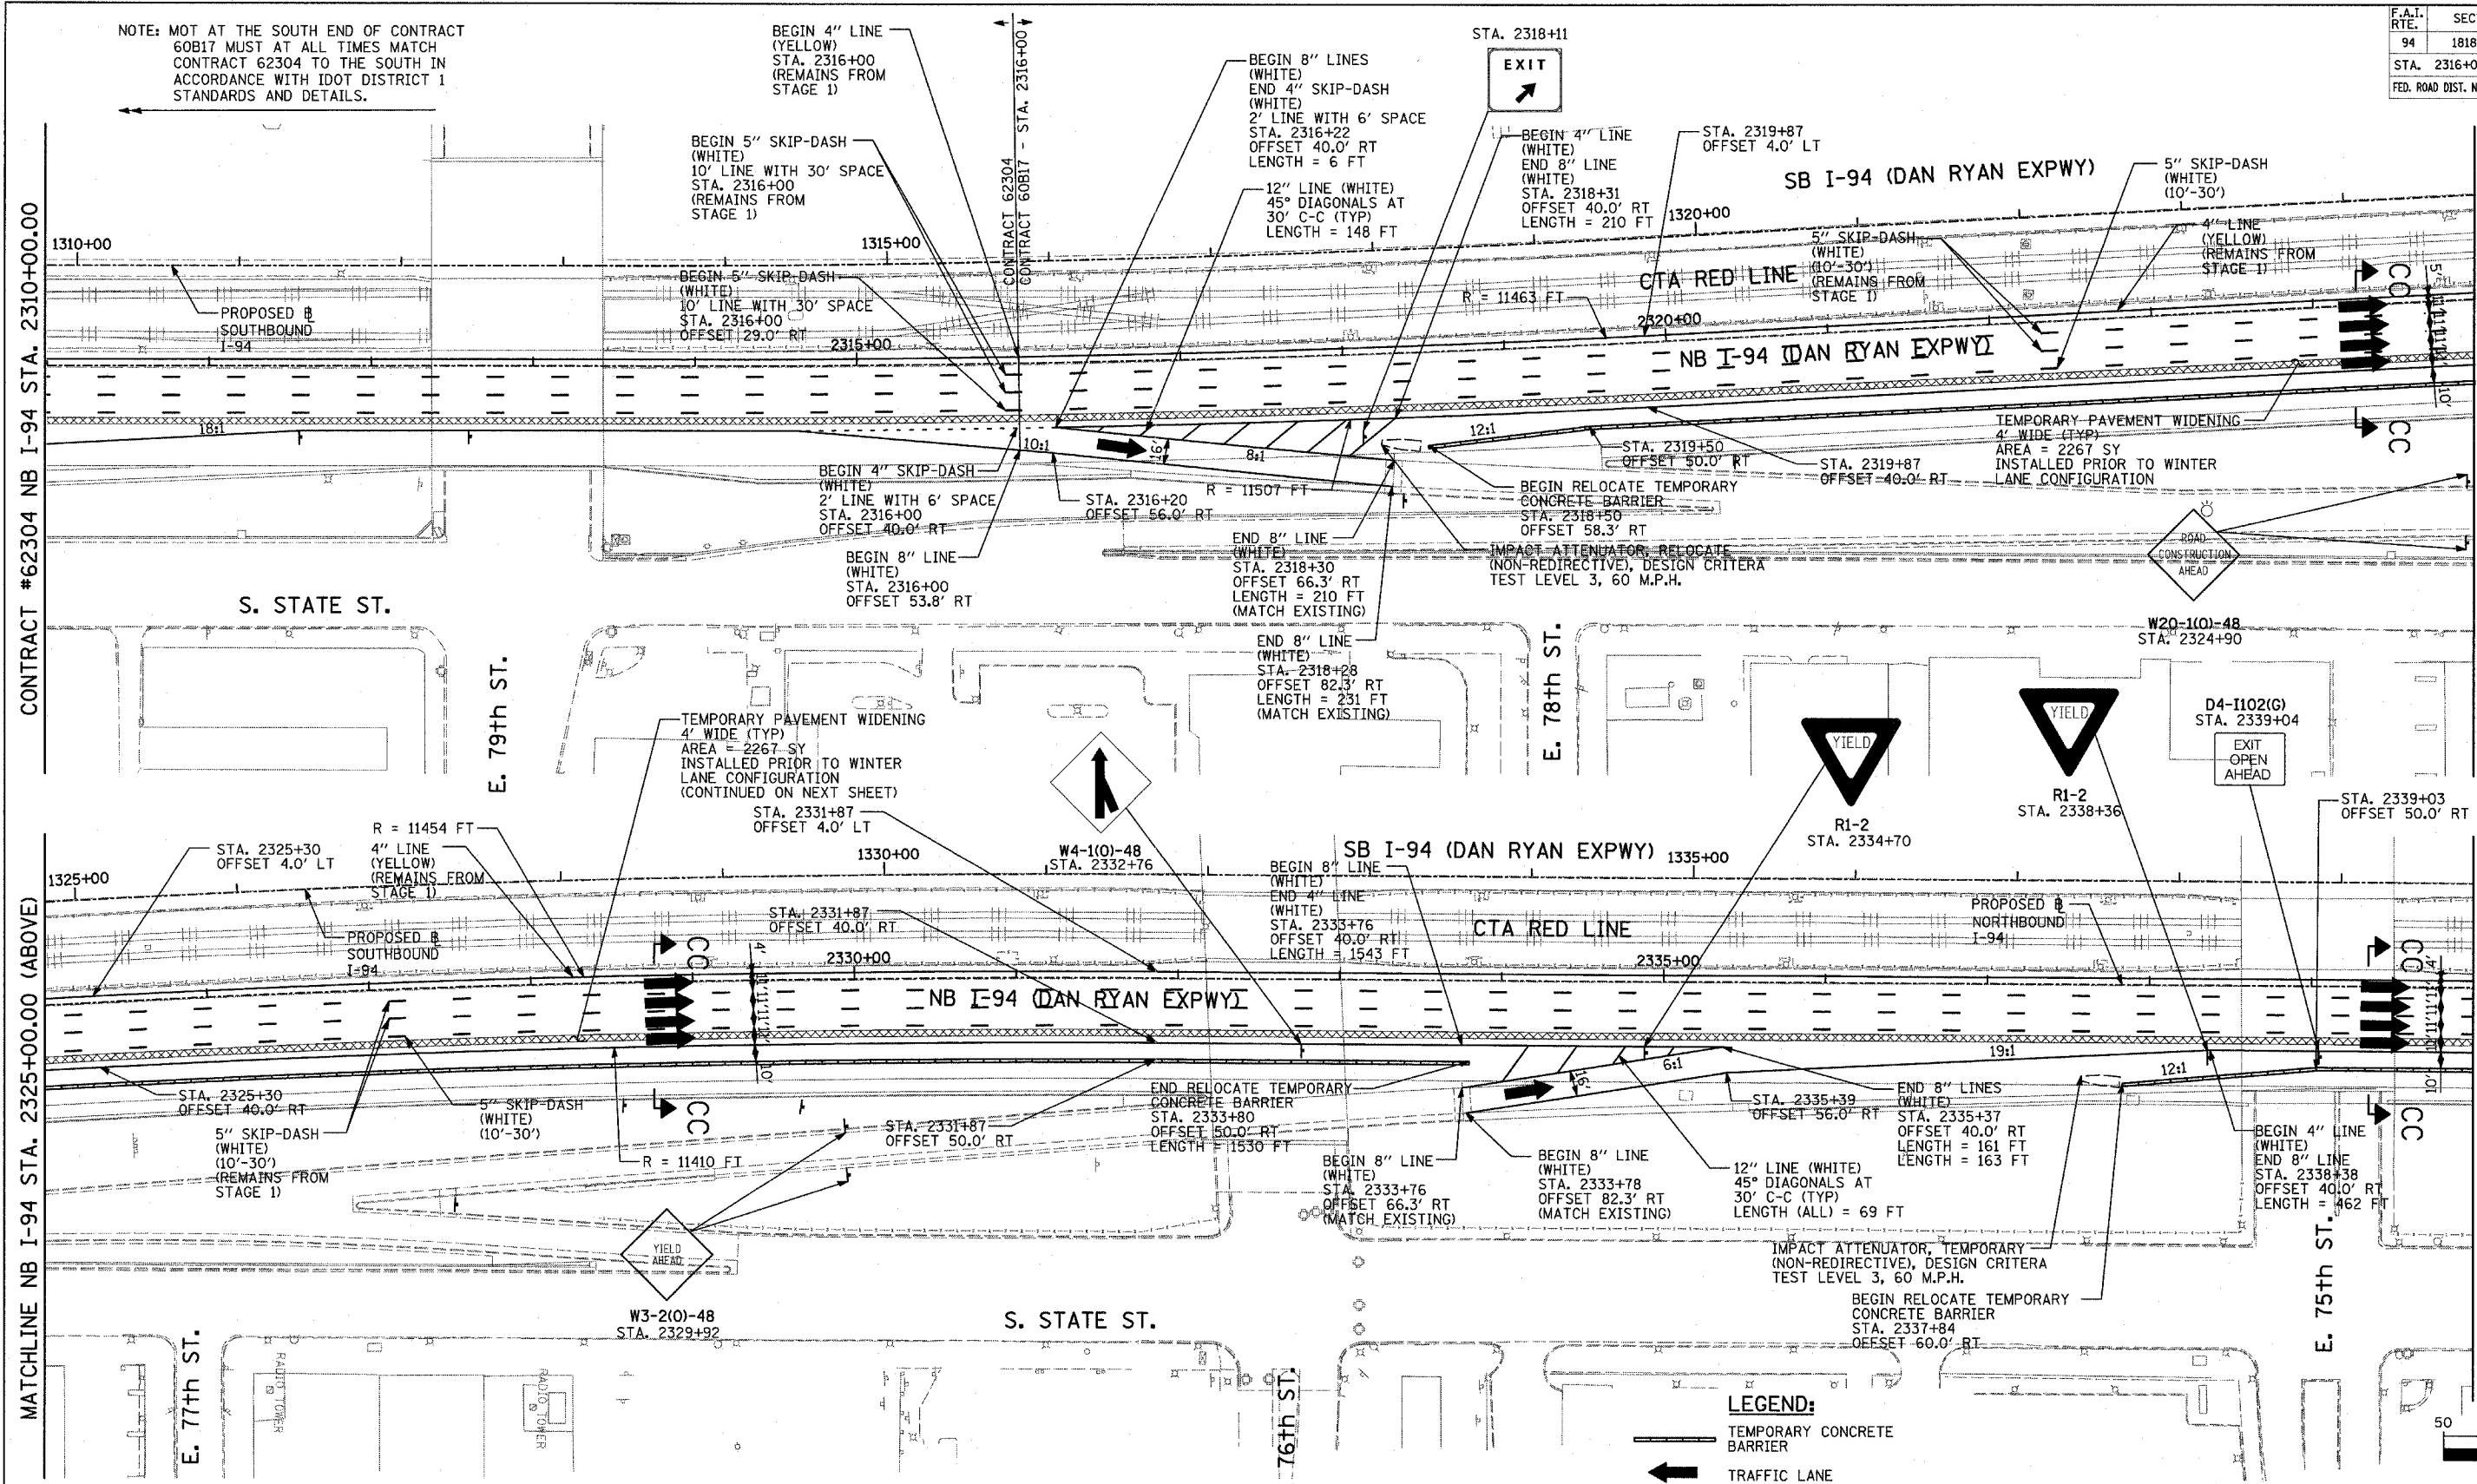

CONTRACT #62304 NB I-94 STA. 2310+00.00

MATCHLINE NB I-94 STA. 2325+00.00 (ABOVE)

MATCHLINE NB I-94 STA. 2325+00.00 (BELOW)

MATCHLINE NB I-94 STA. 2340+00.00 (NEXT SHEET)

NOTE: MOT AT THE SOUTH END OF CONTRACT 60B17 MUST AT ALL TIMES MATCH CONTRACT 62304 TO THE SOUTH IN ACCORDANCE WITH IDOT DISTRICT 1 STANDARDS AND DETAILS.

NOTE: ON ALL THE WINTER LANE CONFIGURATION PLAN SHEETS, CALLOUTS FOR TEMPORARY CONCRETE BARRIER ARE TO THE FRONT FACE OF THE WALL.

- LEGEND:**
- TEMPORARY CONCRETE BARRIER
  - TRAFFIC LANE
  - WORK ZONE
  - BARRICADE, TYPE III
  - DRUM WITH MONO-DIRECTIONAL STEADY BURNING LIGHT
  - ARROW BOARD
  - TEMPORARY PAVEMENT

REVISIONS	
NAME	DATE

ILLINOIS DEPARTMENT OF TRANSPORTATION  
 F.A.I. 94 (DAN RYAN EXPRESSWAY)  
 MAINTENANCE OF TRAFFIC PLAN  
 WINTER LANE CONFIGURATION - NB I-94  
 NB I-94 STA. 2310+00 TO 2340+00  
 SHEET 1 OF 2  
 SCALE: 1"=50'-0"  
 DATE: MARCH 7, 2006  
 DRAWN BY: RTM  
 CHECKED BY: JDF

TYLIN INTERNATIONAL

