


F.A.I. RTE.	SECTION	COUNTY	TOTAL SHEETS	SHEET NO.
94	1818 R-3	COOK	265	92
STA. 2316+00		TO STA. 2367+00		
FED. ROAD DIST. NO.	ILLINOIS FED. AID PROJECT			

60B17



SIGNING LEGEND:

- EXISTING GROUND MOUNTED SIGN
- EXISTING OVERHEAD TRUSS MOUNTED SIGN
- EXISTING OVERHEAD SIGN STRUCTURE-BRIDGE MOUNTED
- EXISTING OVERHEAD CANTILEVER MOUNTED SIGN
- PROPOSED GROUND MOUNTED SIGN
- PROPOSED OVERHEAD SIGN STRUCTURE - TRUSS
- CONSTRUCTION ZONE
- EXISTING SIGN
- EXISTING SIGN TO BE REMOVED
- PROPOSED SIGN

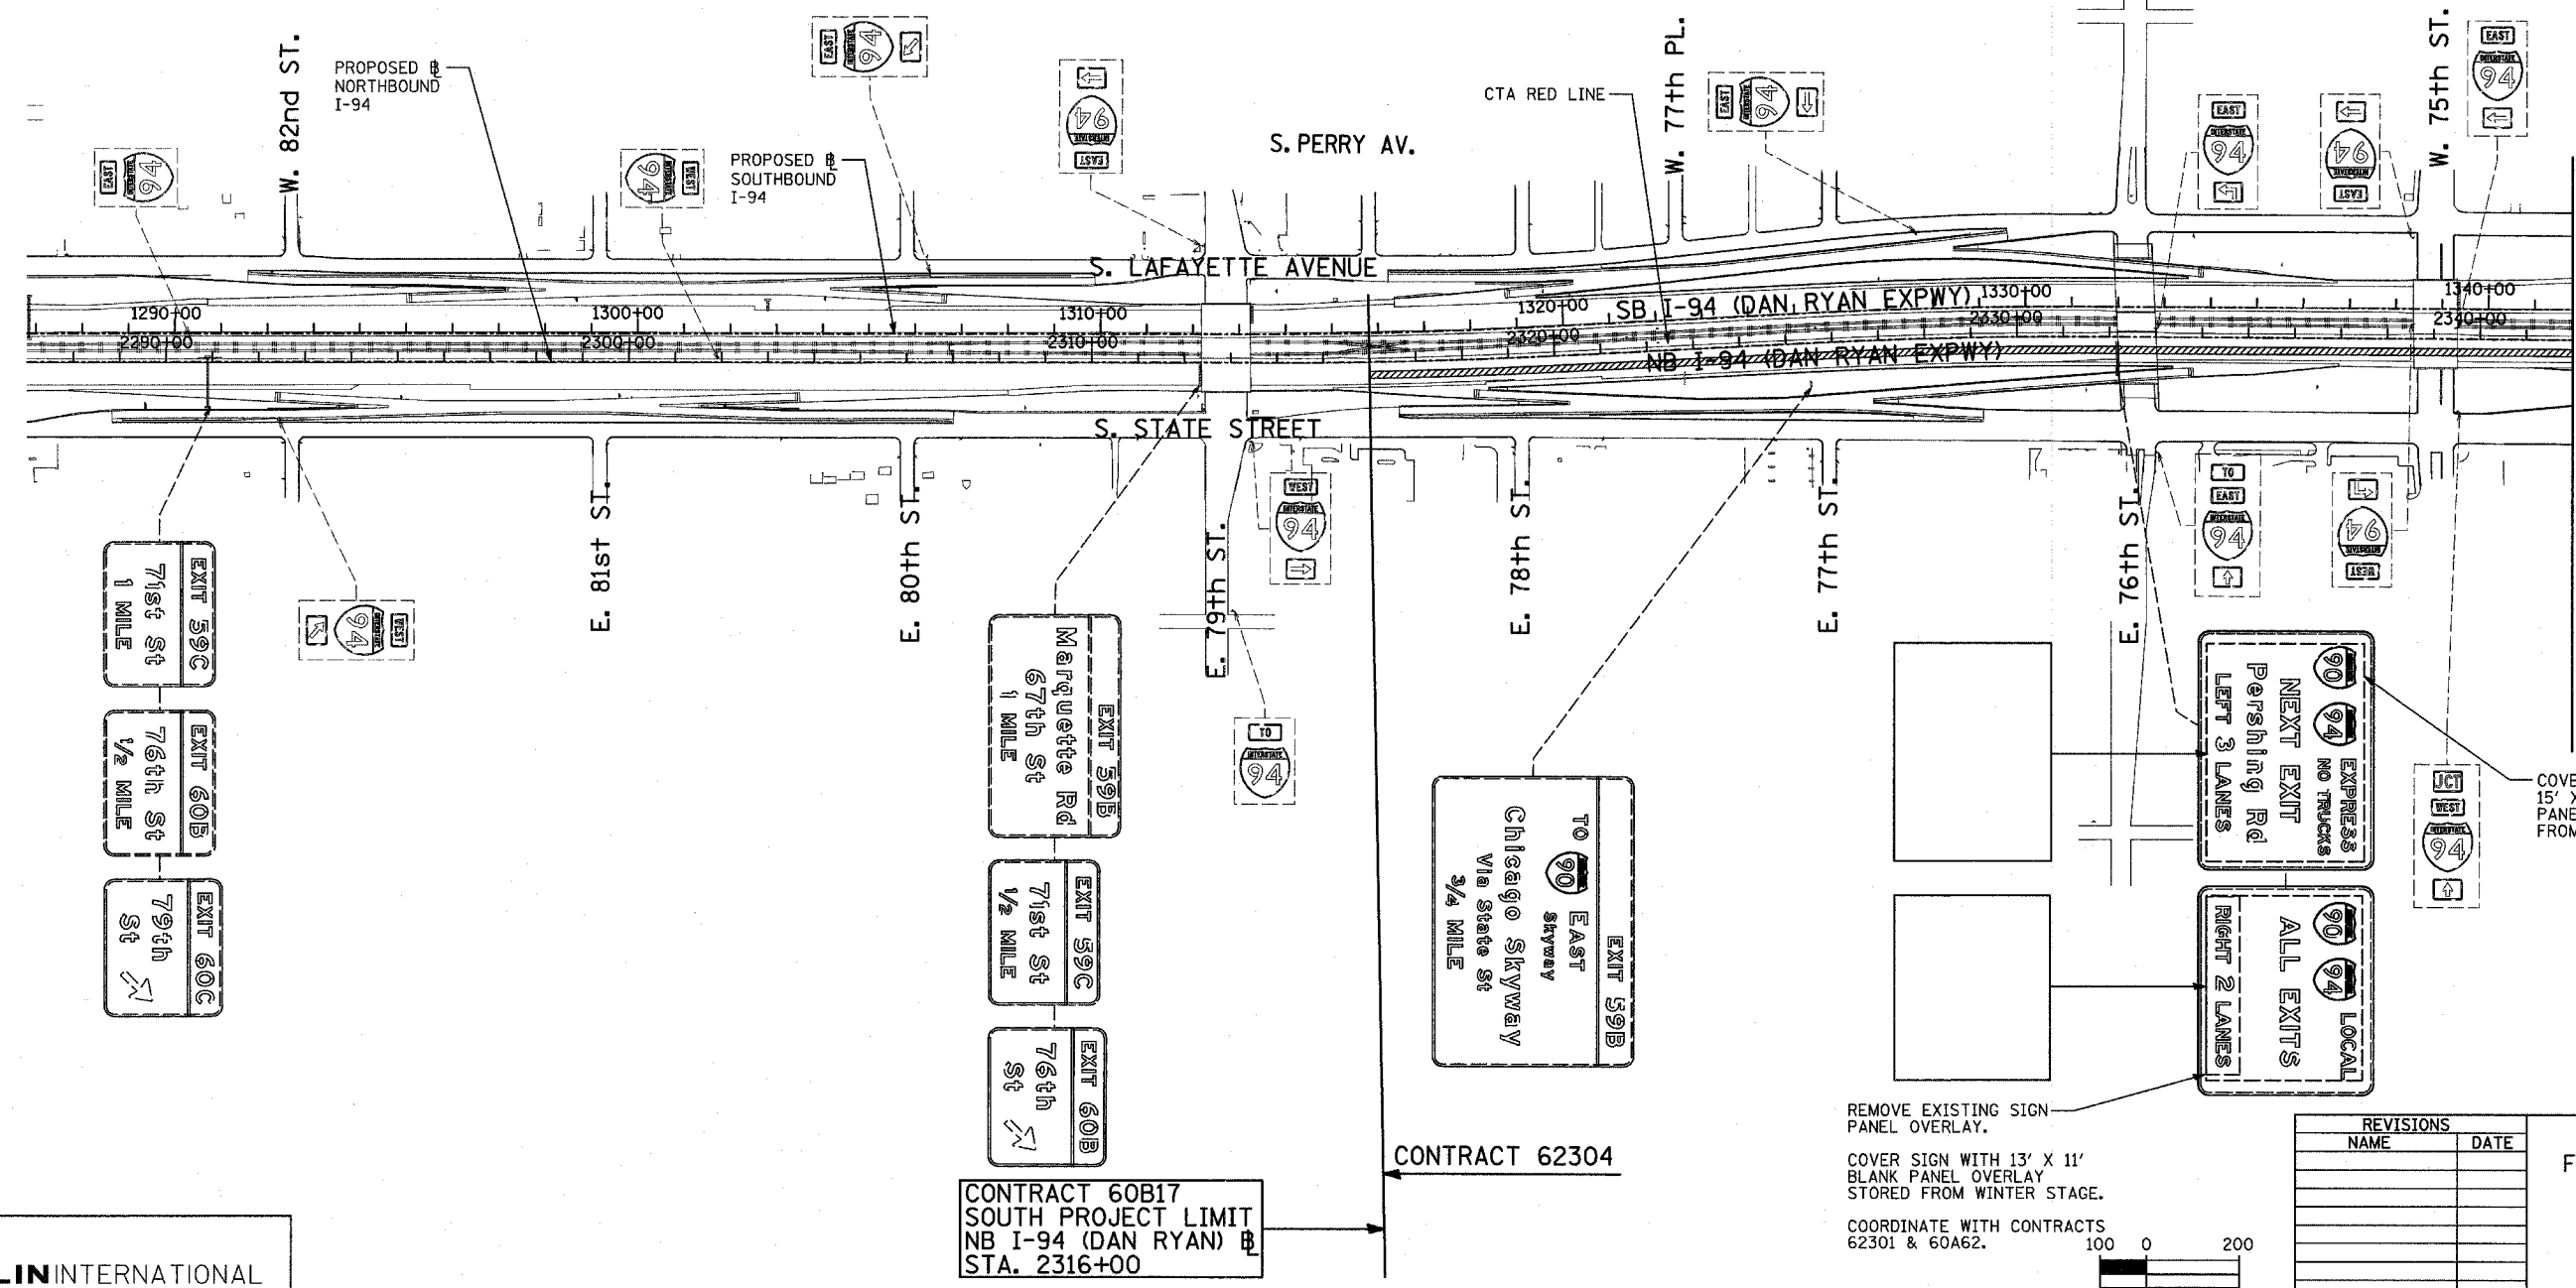


COVER SIGN WITH 15' X 11' BLANK SIGN PANEL OVERLAY STORED FROM WINTER STAGE.

REMOVE EXISTING SIGN PANEL OVERLAY.

COVER SIGN WITH 13' X 11' BLANK PANEL OVERLAY STORED FROM WINTER STAGE.

COORDINATE WITH CONTRACTS 62301 & 60A62.

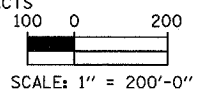

REVISIONS	
NAME	DATE

ILLINOIS DEPARTMENT OF TRANSPORTATION
F.A.I. 94 (DAN RYAN EXPRESSWAY)

CONSTRUCTION SIGNING-STAGE 2
STA. 2287+00 TO STA 2342+00
SHEET 1 OF 2

SCALE: 1" = 200'
DATE: MARCH 7, 2006

DRAWN BY: AMB
CHECKED BY: TGB

TYLIN INTERNATIONAL

CONTRACT 60B17
SOUTH PROJECT LIMIT
NB I-94 (DAN RYAN) @
STA. 2316+00

CONTRACT 62304