


F.A.I. RTE.	SECTION	COUNTY	TOTAL SHEETS	SHEET NO.
94	1818 R-3	COOK	265	165
STA. 2321+20		TO STA. 2334+18		
FED. ROAD DIST. NO.	ILLINOIS	FED. AID PROJECT		

60B17


NOTES:

- ROADWAY LIGHT POLES SHALL BE REMOVED UNDER CONTRACT 62583. FOUNDATION REMOVAL SHALL BE INCLUDED AS PART OF THIS CONTRACT (60B17).

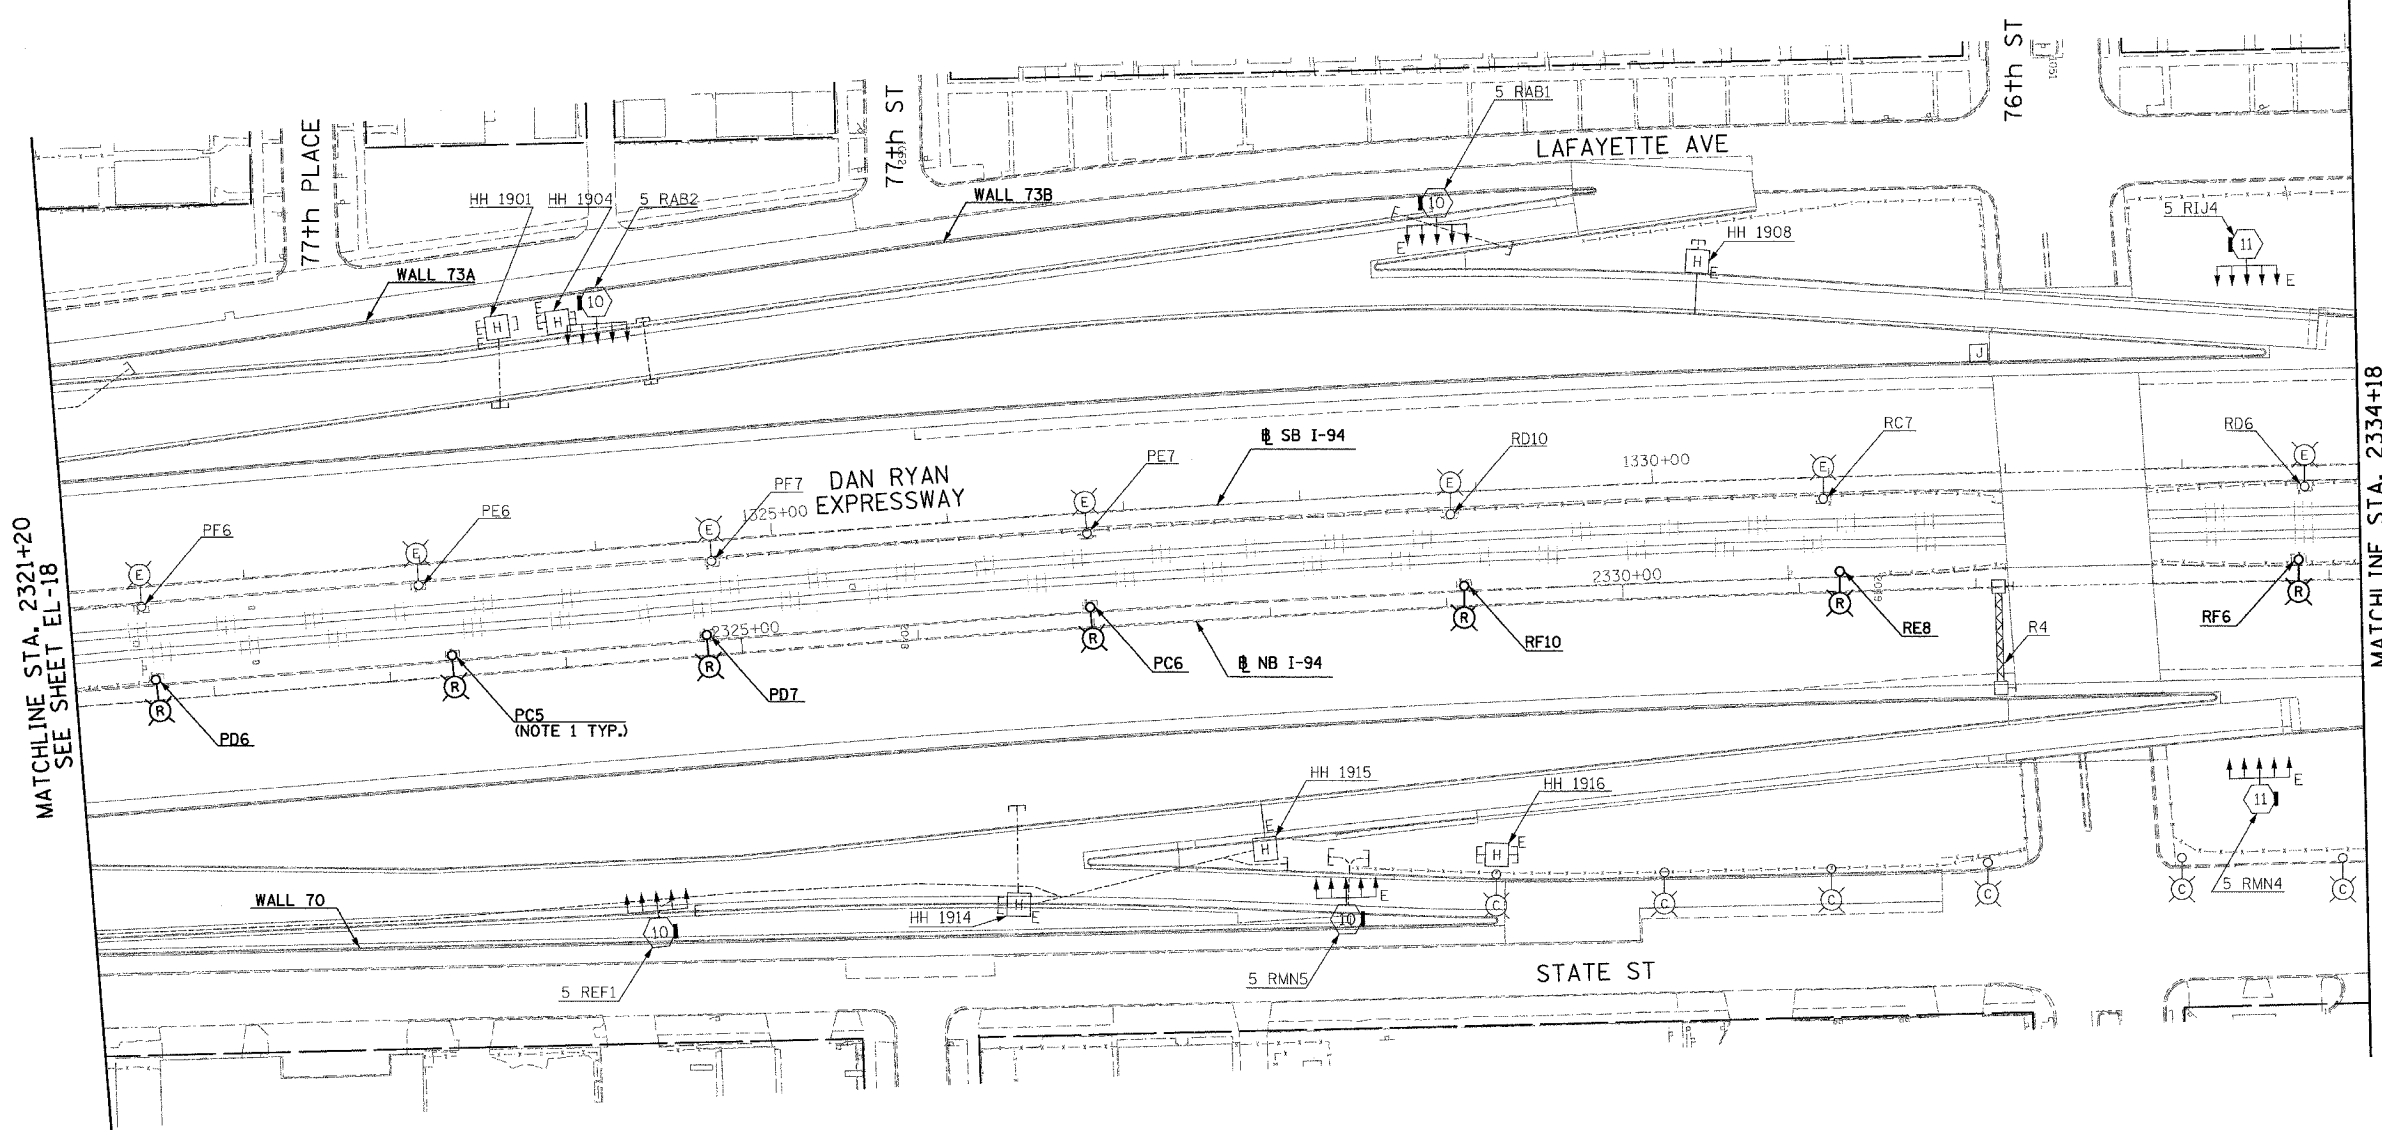

MATCHLINE STA. 2321+20
SEE SHEET EL-18

MATCHLINE STA. 2334+18
SEE SHEET EL-20

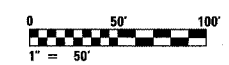

20C/EL-19

SINGH 300 W. ADAMS ST.
CHICAGO, IL 60606
SINGH & ASSOCIATES, INC. TEL: (312) 629-0240
CONSULTING ENGINEERS FAX: (312) 629-8449

REVISIONS	
NAME	DATE

ILLINOIS DEPARTMENT OF TRANSPORTATION
F.A.I. 94 (DAN RYAN EXPRESSWAY)
ROADWAY LIGHTING AND SURVEILLANCE PLANS
EXISTING CONDITIONS AND DEMOLITION
STA. 2321+20 TO STA. 2334+18
SCALE: 1"=50' DRAWN BY: YJ
DATE: MARCH 7, 2006 CHECKED BY: TM

J:\075\ognv\021753b.ar\9-c20c.sh