


F.A.I. RTE.	SECTION	COUNTY	TOTAL SHEETS	SHEET NO.
94	1818 R-3	COOK	265	166
STA. 2334+18		TO STA. 2347+18		
FED. ROAD DIST. NO.	ILLINOIS	FED. AID PROJECT		

60B17



NOTES:

- ROADWAY LIGHT POLES SHALL BE REMOVED UNDER CONTRACT 62583. FOUNDATION REMOVAL SHALL BE INCLUDED AS PART OF THIS CONTRACT (60B17).

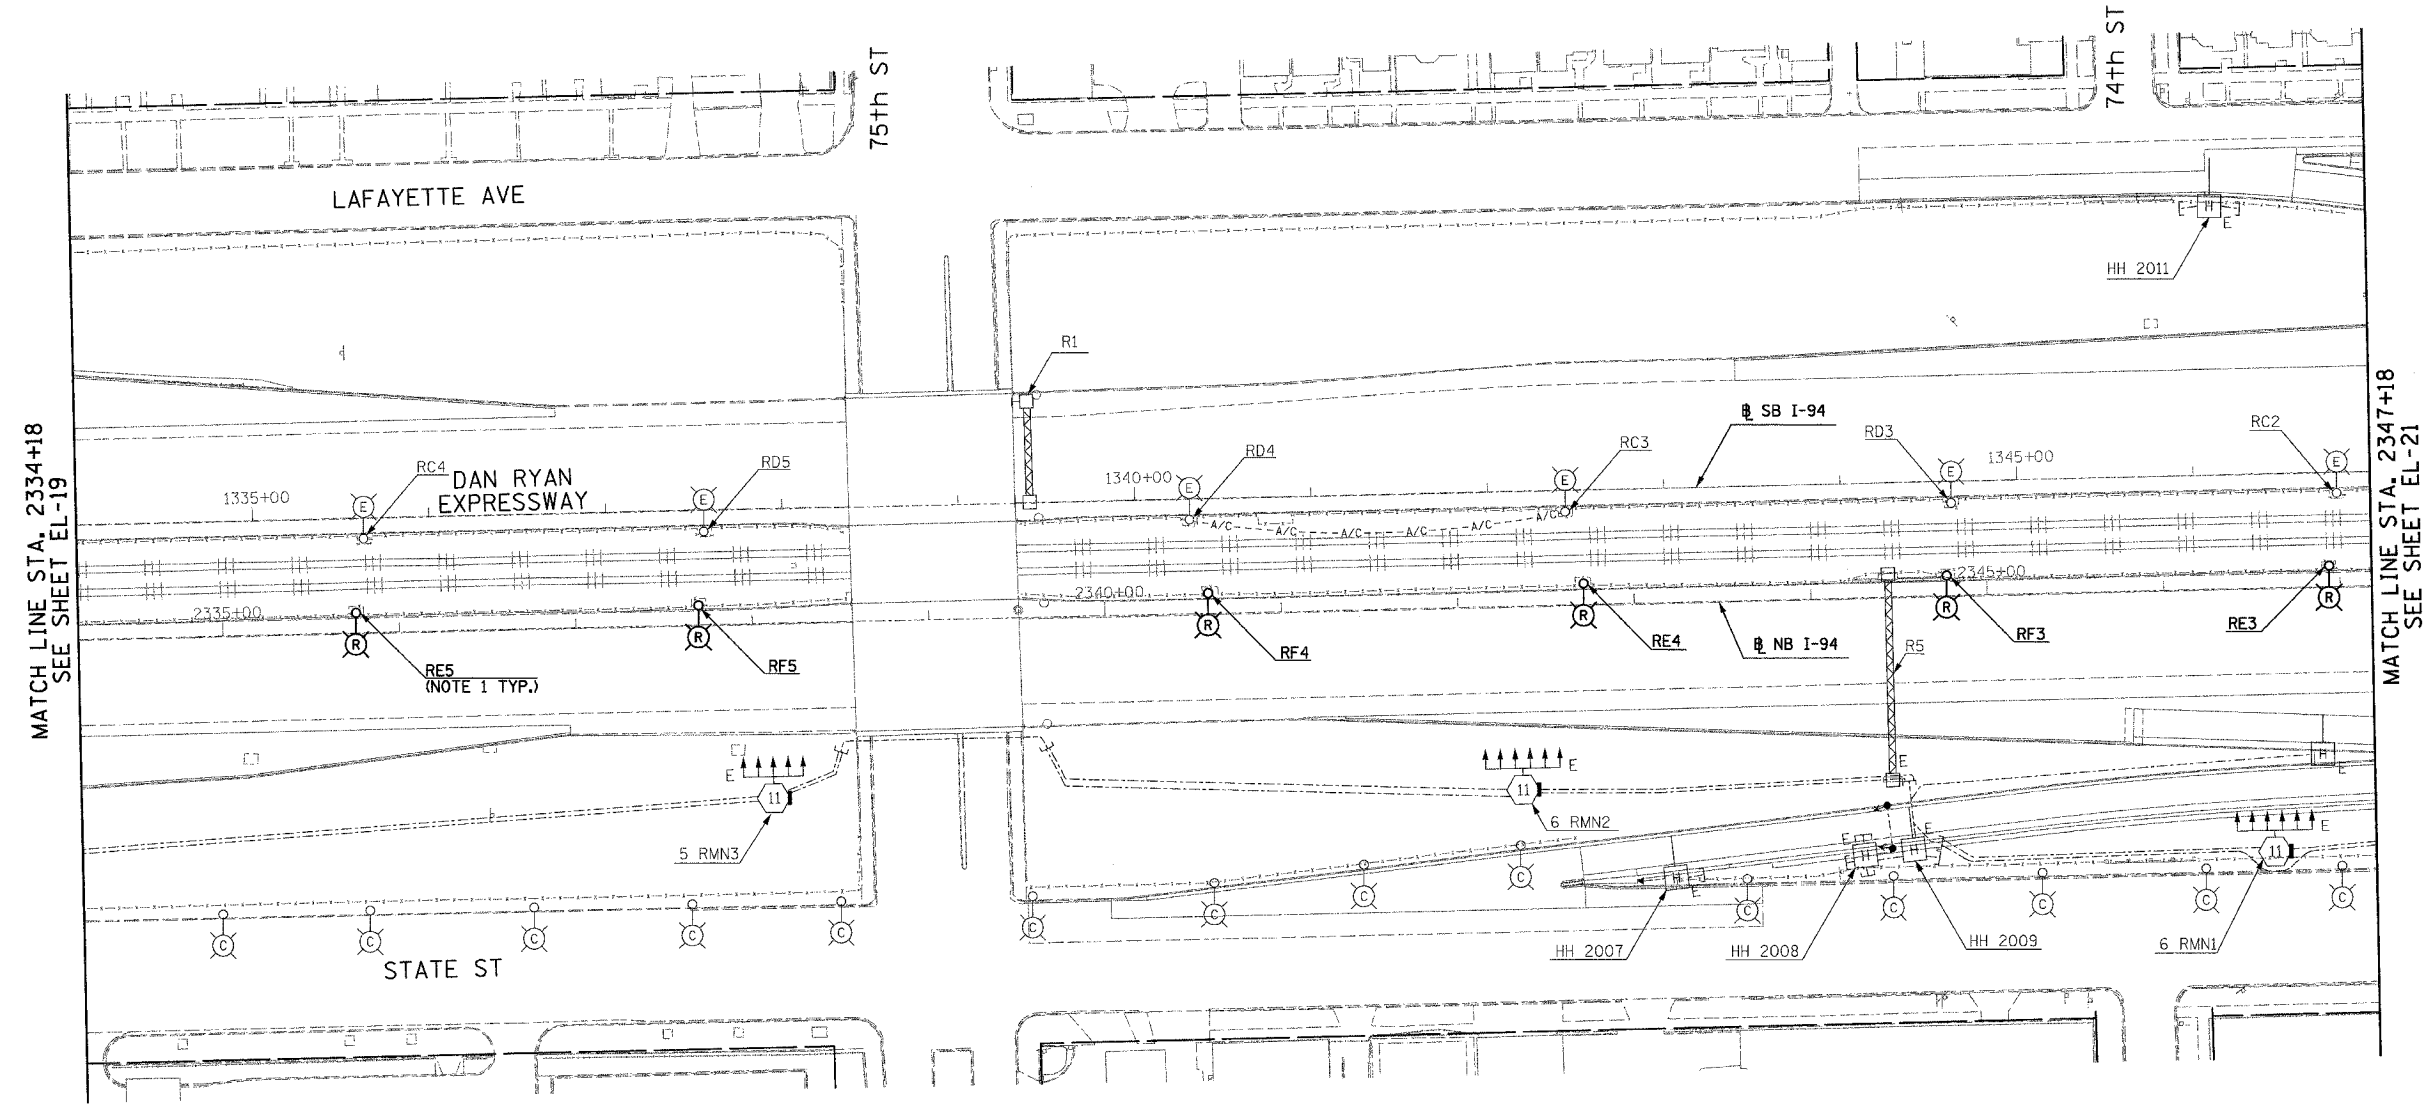

MATCH LINE STA. 2334+18
SEE SHEET EL-19

MATCH LINE STA. 2347+18
SEE SHEET EL-21



20C/EL-20

SINGH 300 W. ADAMS ST.
CHICAGO, IL 60606
SINGH & ASSOCIATES, INC. TEL: (312) 629-0240
CONSULTING ENGINEERS FAX: (312) 629-8449

REVISIONS	
NAME	DATE

ILLINOIS DEPARTMENT OF TRANSPORTATION
F.A.I. 94 (DAN RYAN EXPRESSWAY)
ROADWAY LIGHTING AND SURVEILLANCE PLANS
EXISTING CONDITIONS AND DEMOLITION
STA. 2334+18 TO STA. 2347+18
SCALE: 1"=50' DRAWN BY: YJ
DATE: MARCH 7, 2006 CHECKED BY: TM

J:\75\94\N\021753b.dwg 20-02-06 9:28:45 AM 3/7/2006