


F.A.I. RTE.	SECTION	COUNTY	TOTAL SHEETS	SHEET NO.
94	1818 R-3	COOK	265	172
STA. 2347+18		TO STA. 2360+18		
FED. ROAD DIST. NO.		ILLINOIS FED. AID PROJECT		

60B17


NOTES:

- REFER TO SHEET EI-106 AND EI-110 FOR HANDHOLE DETAILS.
- CONNECT TO EXISTING 2" RGC CONDUIT PROVIDED UNDER CONTRACT 62694.
- REFER TO SHEET EI-115 FOR DETECTOR STATION LAYOUT.

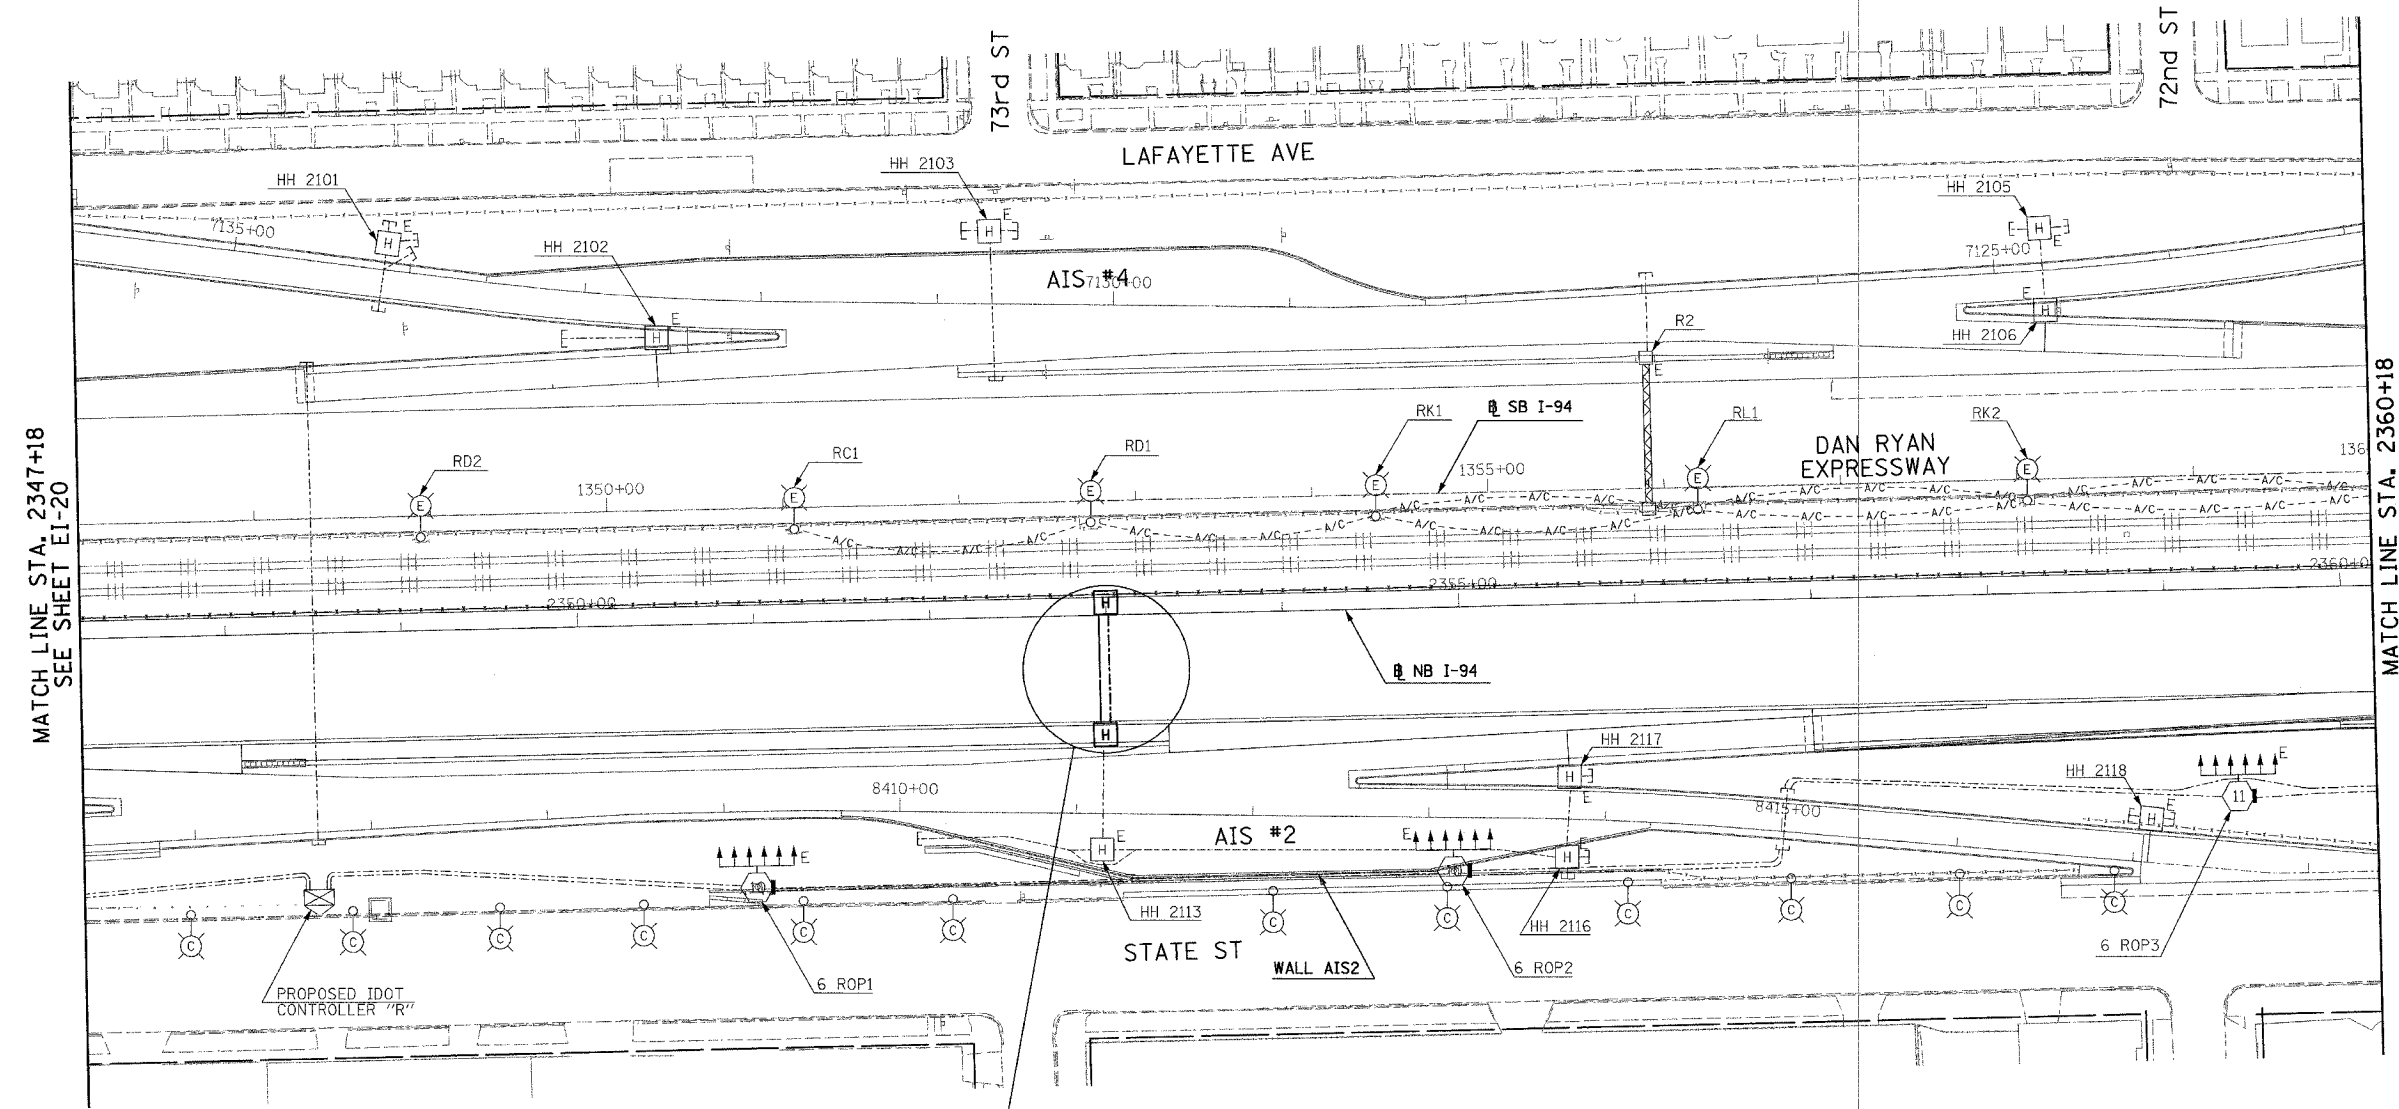

MATCH LINE STA. 2347+18  
SEE SHEET EI-20

MATCH LINE STA. 2360+18  
SEE SHEET EI-22

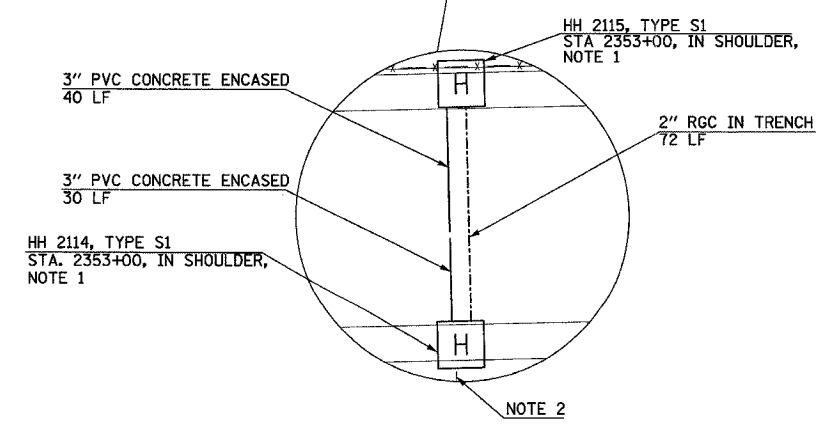

HH 2115, TYPE S1  
STA. 2353+00, IN SHOULDER,  
NOTE 1

3" PVC CONCRETE ENCASED  
40 LF

2" RGC IN TRENCH  
72 LF

3" PVC CONCRETE ENCASED  
30 LF

HH 2114, TYPE S1  
STA. 2353+00, IN SHOULDER,  
NOTE 1

NOTE 2



20C/EI-21

REVISIONS	
NAME	DATE

ILLINOIS DEPARTMENT OF TRANSPORTATION  
F.A.I. 94 (DAN RYAN EXPRESSWAY)

ELECTRICAL INFRASTRUCTURE PLANS  
PROPOSED IMPROVEMENTS  
STA. 2347+18 TO STA. 2360+18

SCALE: 1"=50'      DRAWN BY: VK  
DATE: MARCH 7, 2006      CHECKED BY: TM

**SINGH** 300 W. ADAMS ST.  
CHICAGO, IL 60606  
SINGH & ASSOCIATES, INC.  
CONSULTING ENGINEERS TEL: (312) 629-0240  
FAX: (312) 629-8449

3/7/2006 9:48:52 AM