

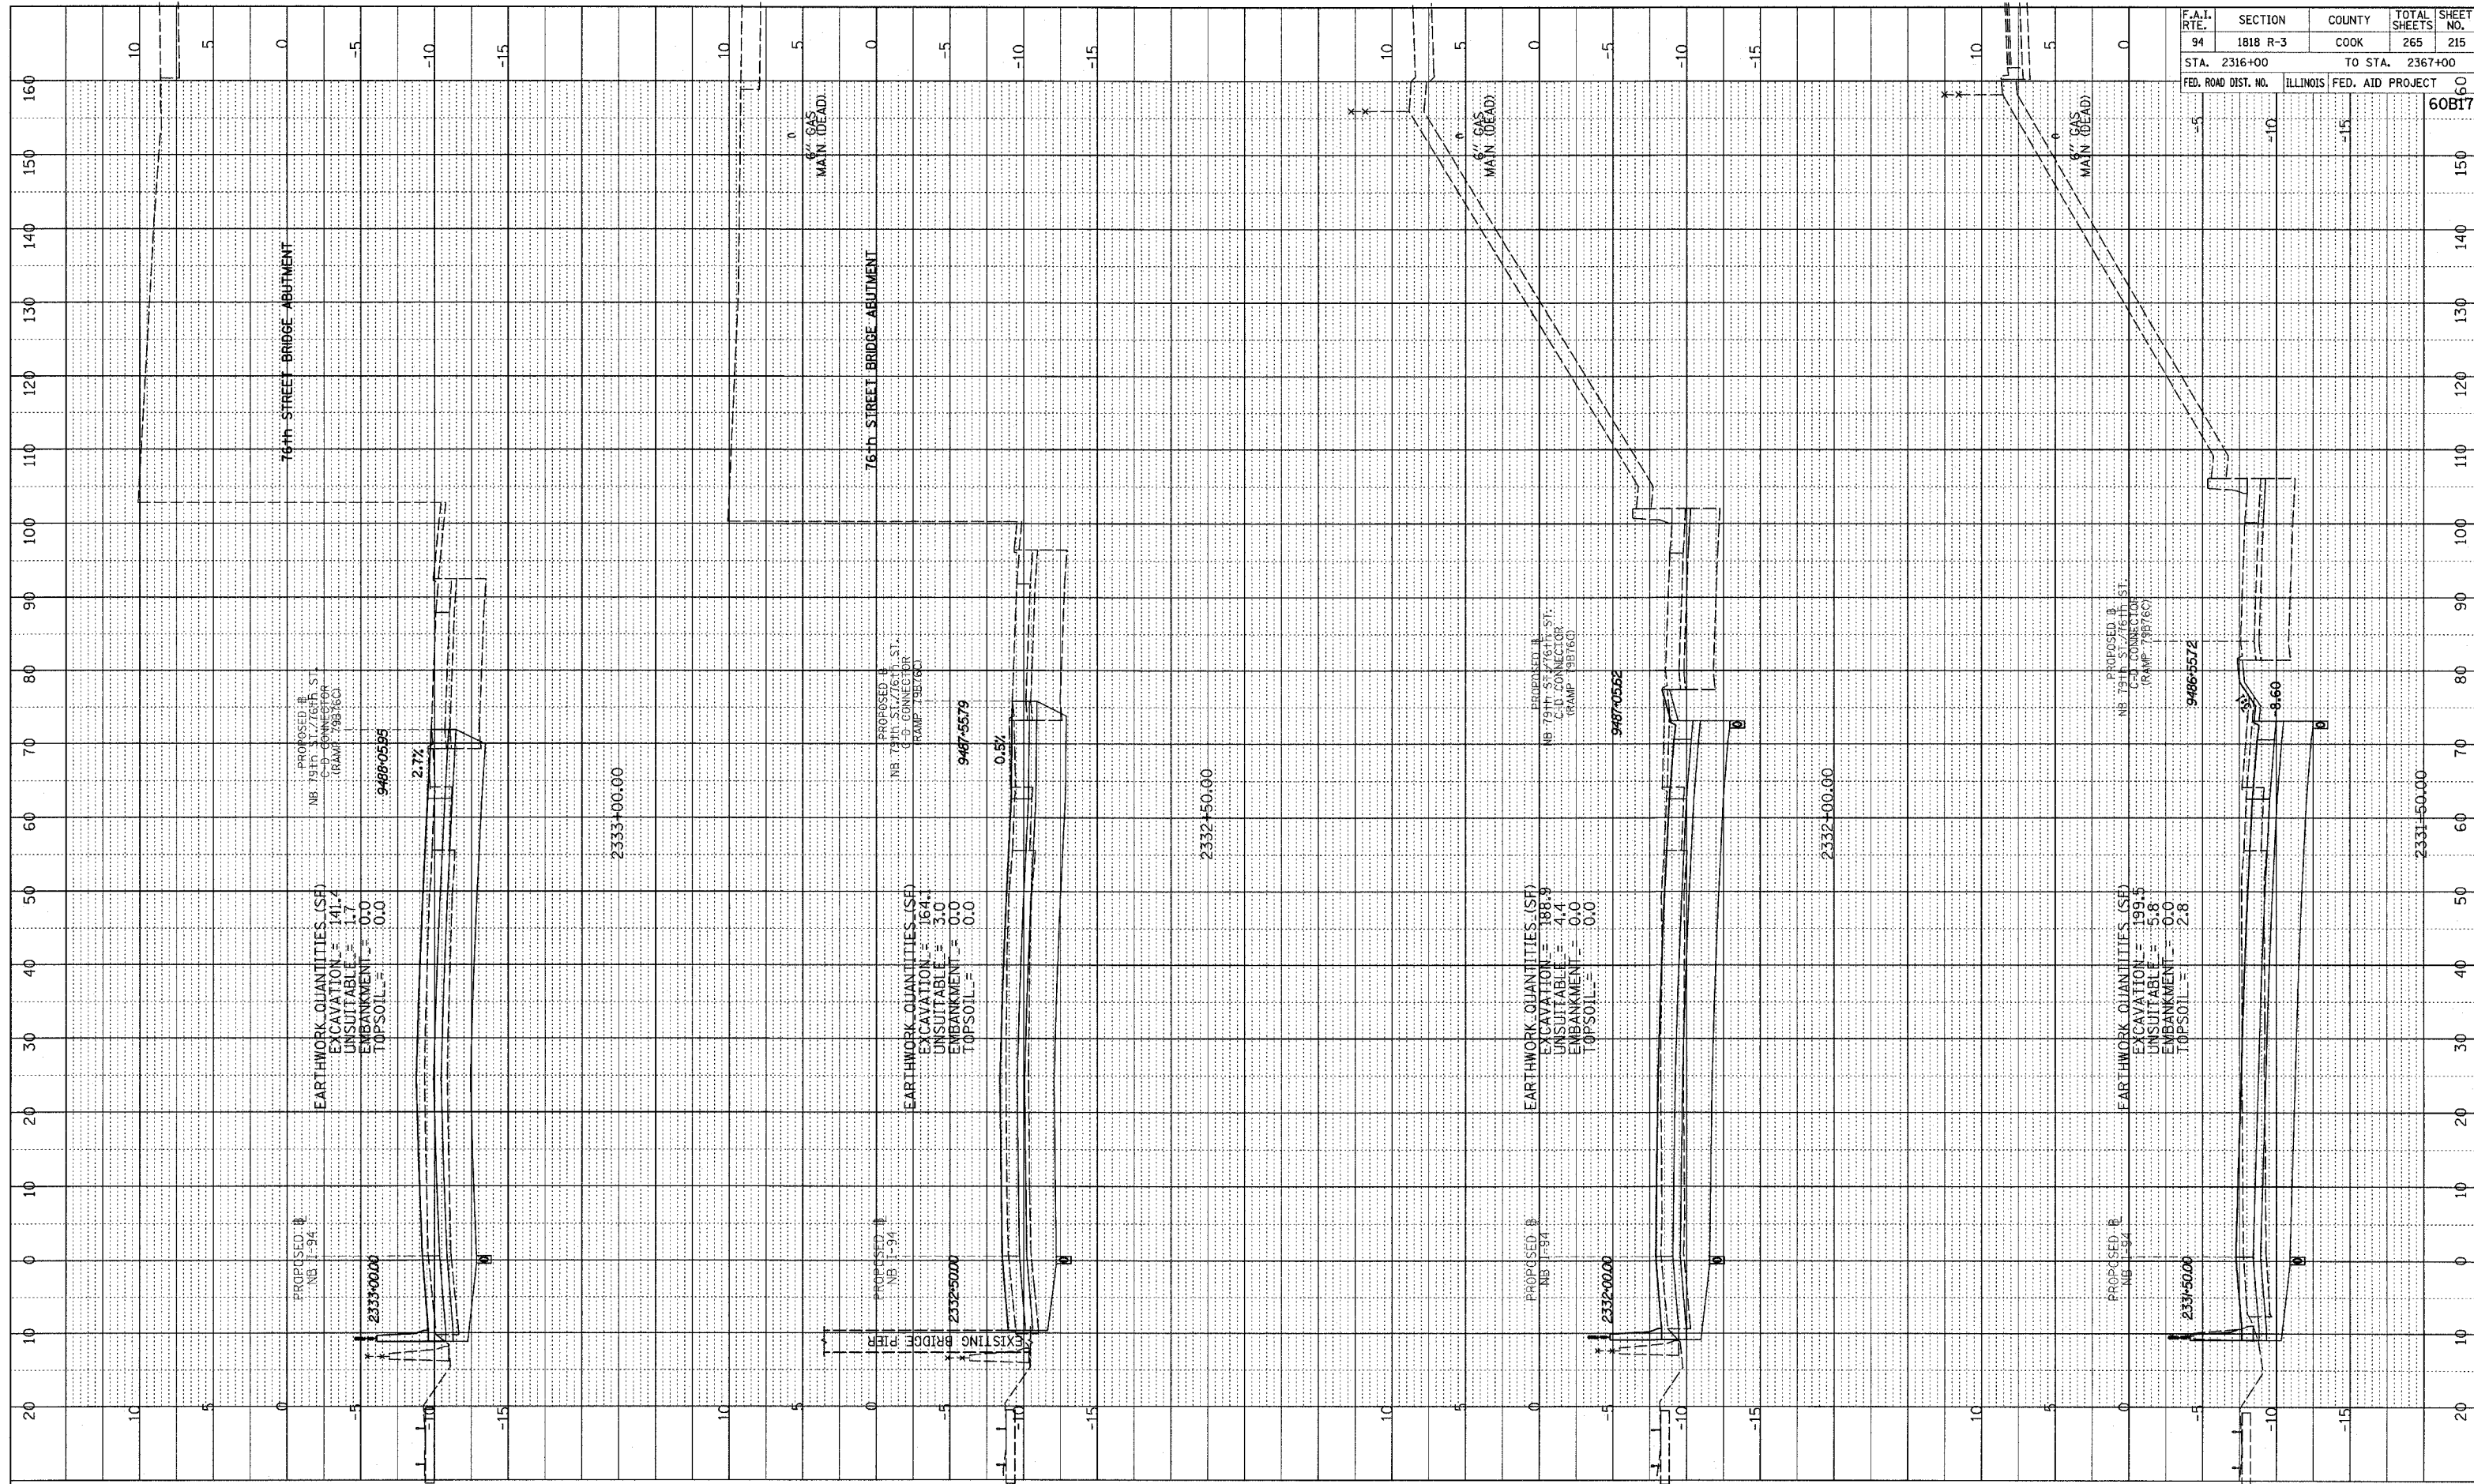


PROFILE	REVISED	DATE
NOTE BOOK	GRADES CHECKED	
NO.	DATE	
	BY	
	NO.	
	DATE	

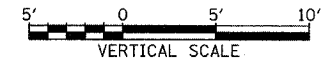

F.A.I. RTE.	SECTION	COUNTY	TOTAL SHEETS	SHEET NO.
94	1818 R-3	COOK	265	215
STA. 2316+00		TO STA. 2367+00		
FED. ROAD DIST. NO.	ILLINOIS	FED. AID PROJECT	60B17	

TYLIN INTERNATIONAL

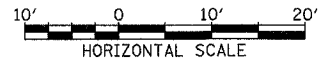

NORTHBOUND I-94 (DAN RYAN EXPWY)
STA. 2332+19 TO STA. 2333+50

03/03/2006 04:09:24 PM