

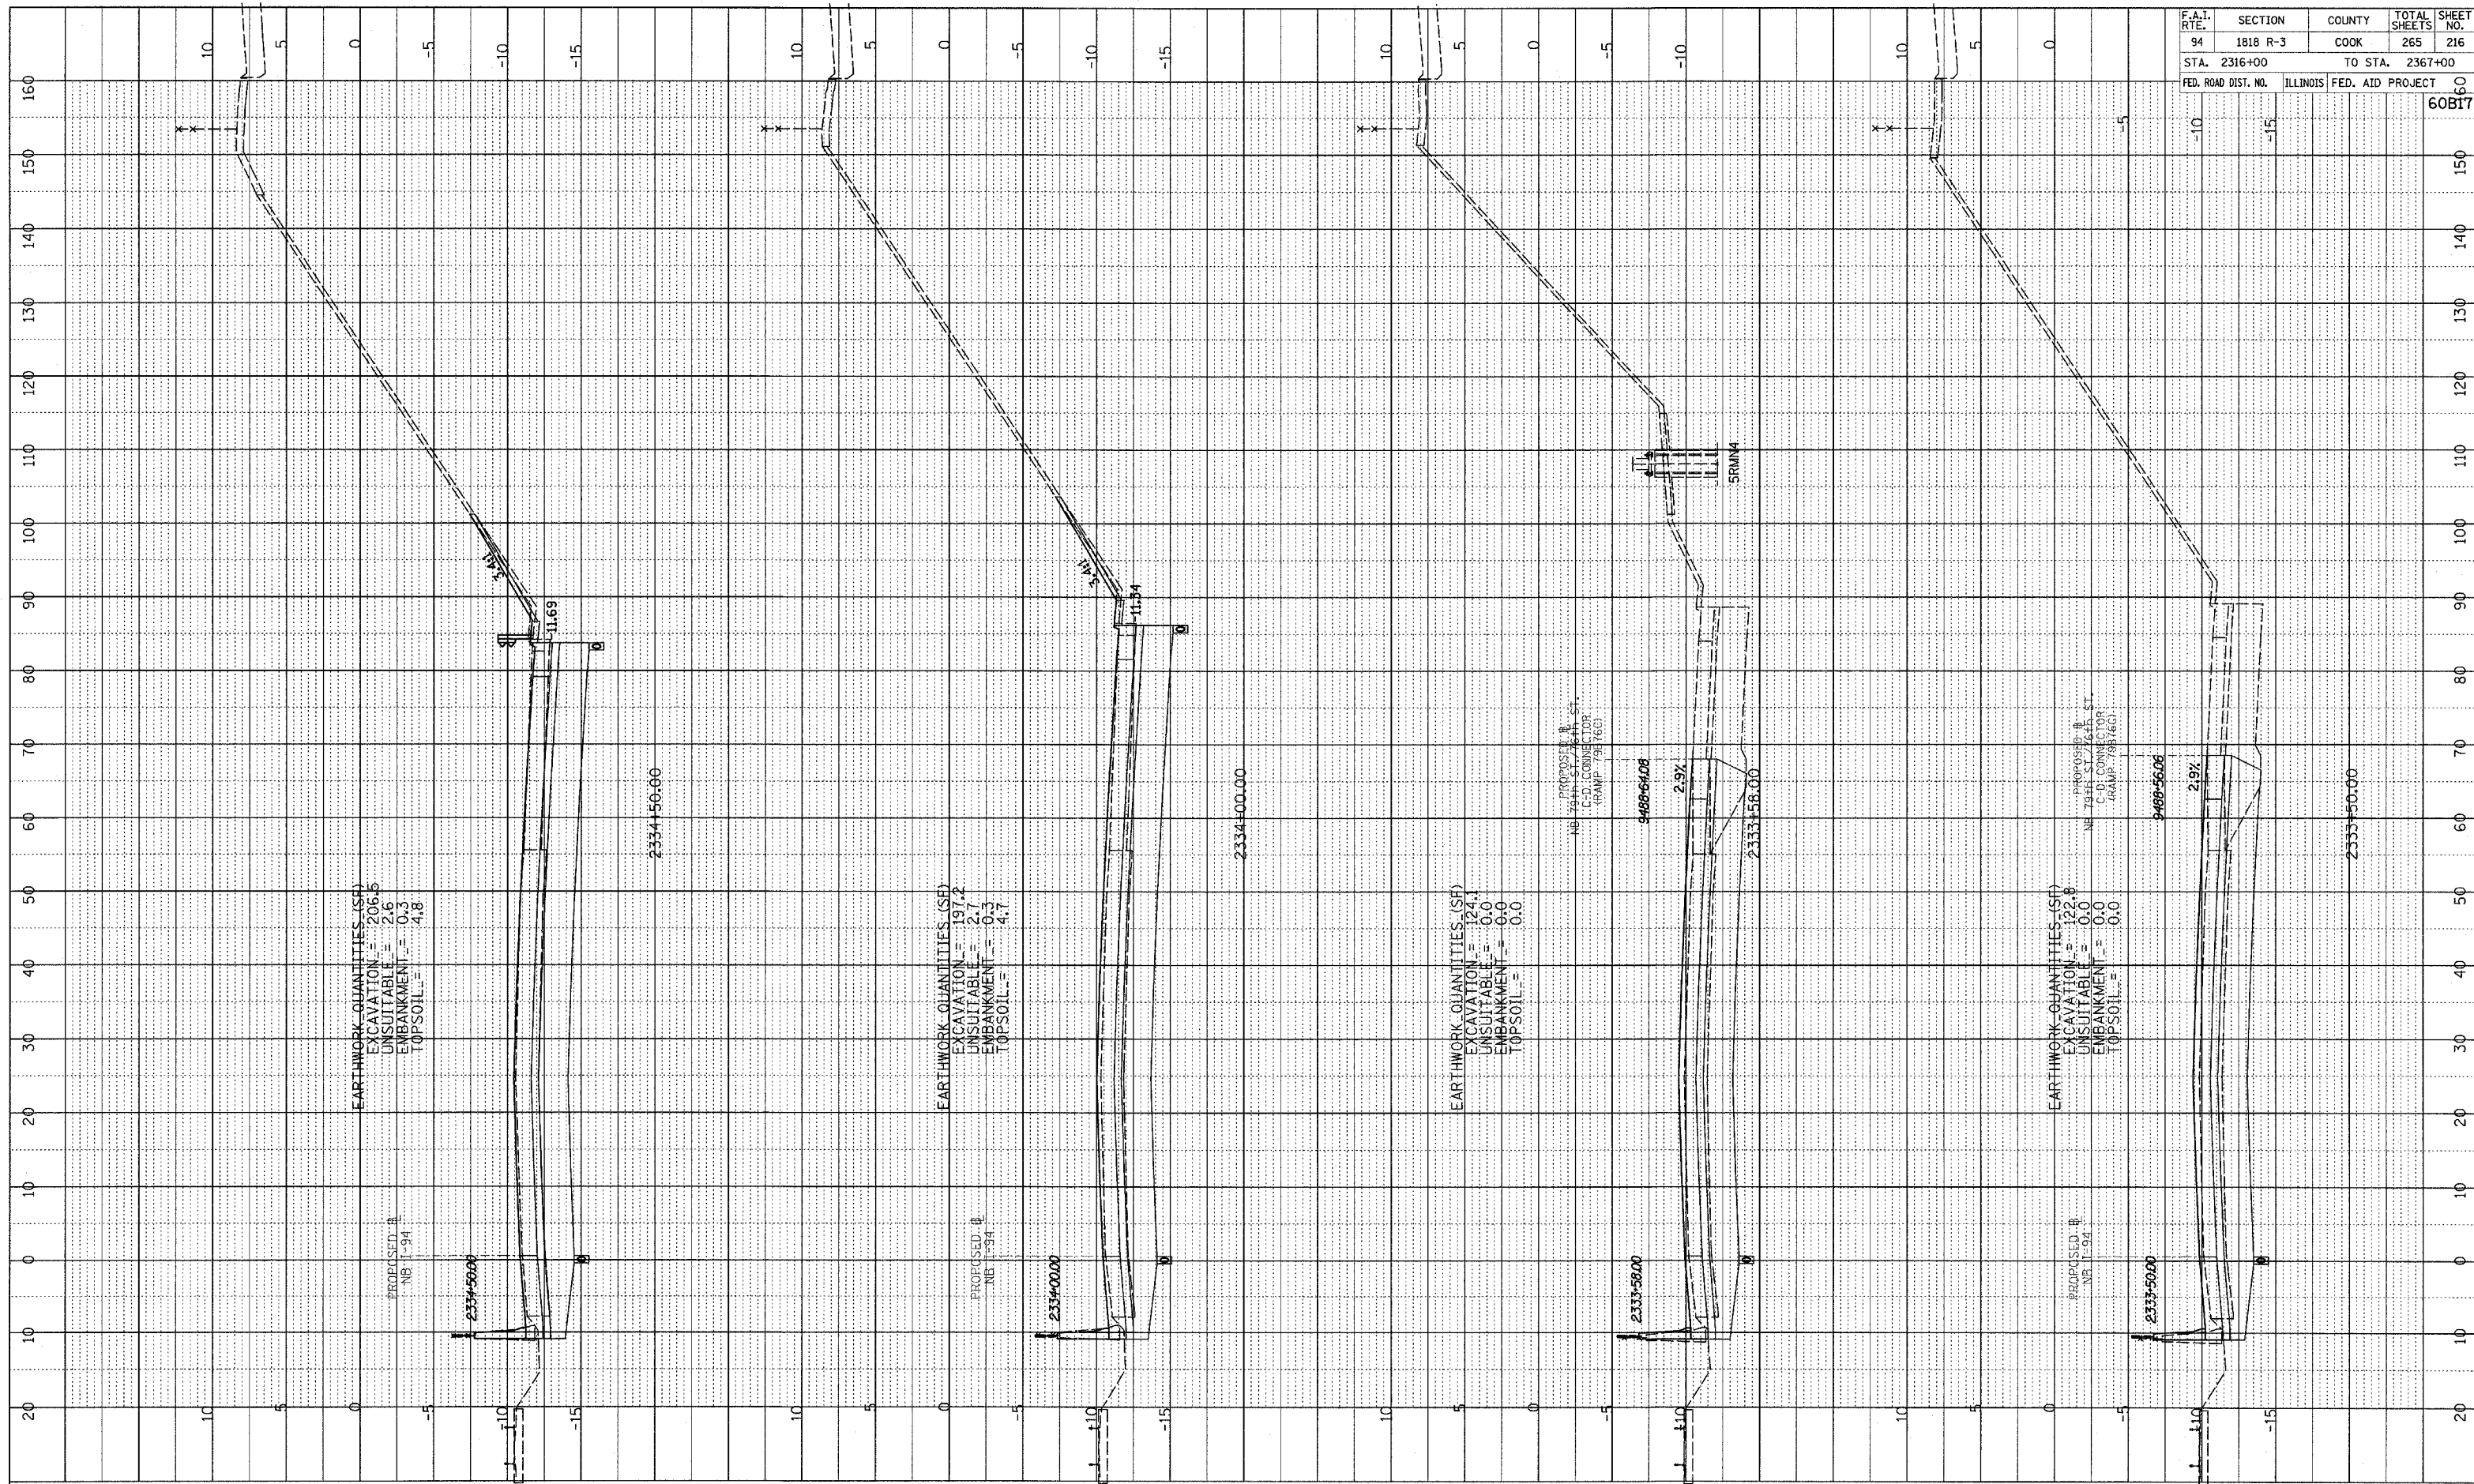


PROFILE	REVISED	DATE
NOTE BOOK	GRADES CHECKED	
NO.	BY	
	STATUS	
	DATE	

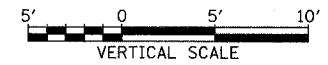

F.A.I. RTE.	SECTION	COUNTY	TOTAL SHEETS	SHEET NO.
94	1818 R-3	COOK	265	216
STA. 2316+00	TO STA. 2367+00		60	
FED. ROAD DIST. NO.	ILLINOIS	FED. AID PROJECT	60B17	

TYLIN INTERNATIONAL

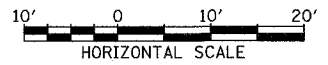

NORTHBOUND I-94 (DAN RYAN EXPWY)
STA. 2333+58 TO STA. 2335+00

03/03/2006 04:09:24 PM