



NB I-94 (DAN RYAN EXPRESSWAY)

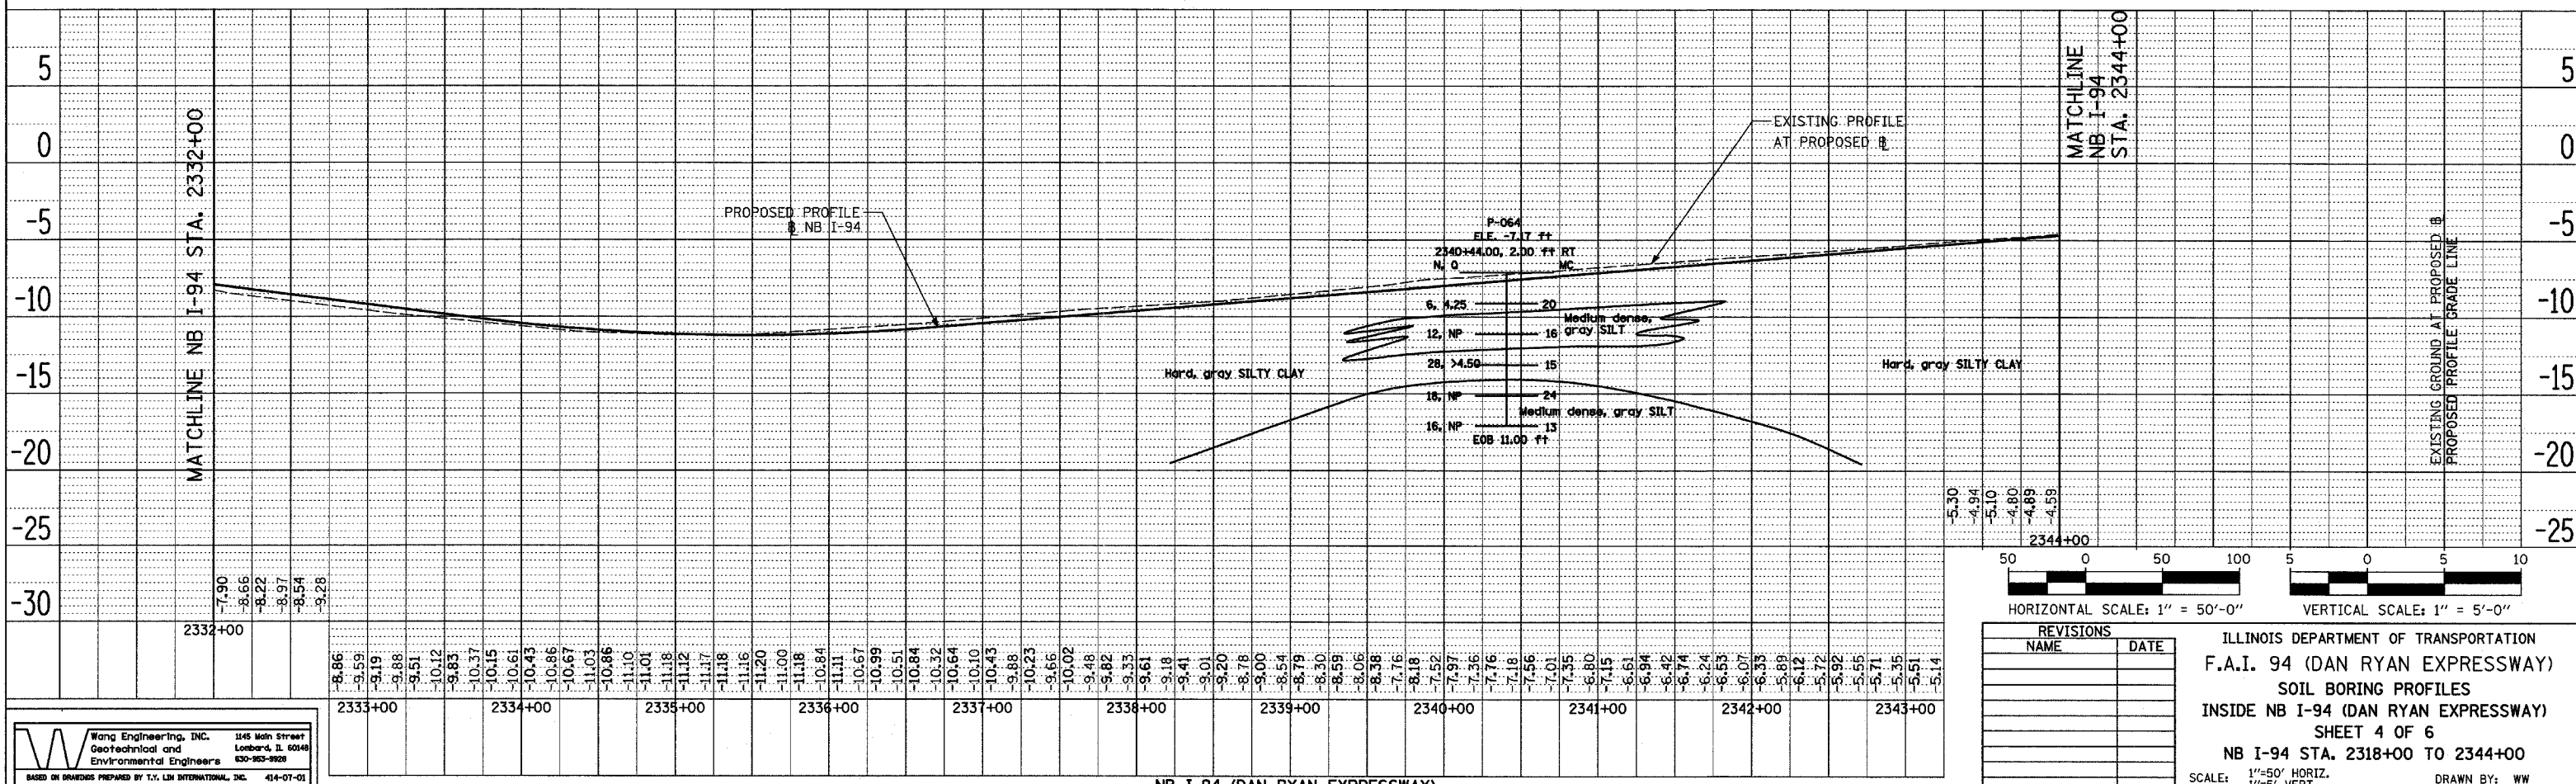

NB I-94 (DAN RYAN EXPRESSWAY)

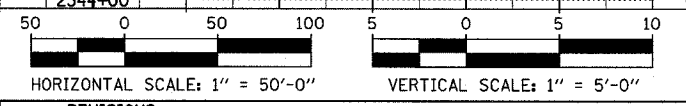

REVISIONS	
NAME	DATE

ILLINOIS DEPARTMENT OF TRANSPORTATION
F.A.I. 94 (DAN RYAN EXPRESSWAY)
SOIL BORING PROFILES
INSIDE NB I-94 (DAN RYAN EXPRESSWAY)
SHEET 4 OF 6
NB I-94 STA. 2318+00 TO 2344+00
 SCALE: 1"=50' HORIZ.
 1"=5' VERT.
 DATE: MARCH 7, 2006
 DRAWN BY: WW
 CHECKED BY: MLS

PLAN SURVEYED ALIGNED CHECKED BY: DATE
 NOTE BOOK NO. OF WAY CHECKED
 CAD FILE NAME

PLAN SURVEYED ALIGNED CHECKED BY: DATE
 NOTE BOOK NO. OF WAY CHECKED
 CAD FILE NAME

Wang Engineering, Inc.
 1145 Main Street
 Lombard, IL 60148
 630-953-9928
 414-07-01