


PROPOSED/EXISTING PAVEMENT TRANSITION

- NOTES:**
- NB I-94 (BISHOP FORD) STA. 2021+00.00
EB I-57 TO I-94 CONNECTOR STA. 415+06.00
WB I-94 TO I-57 CONNECTOR STA. 330+65.46
 - NB I-94 (BISHOP FORD) STA. 2021+06.00
EB I-57 TO I-94 CONNECTOR STA. 415+00.00
WB I-94 TO I-57 CONNECTOR STA. 330+71.42
 - NB I-94 (BISHOP FORD) STA. 2022+06.00
EB I-57 TO I-94 CONNECTOR STA. 414+00.00
WB I-94 TO I-57 CONNECTOR STA. 331+70.71

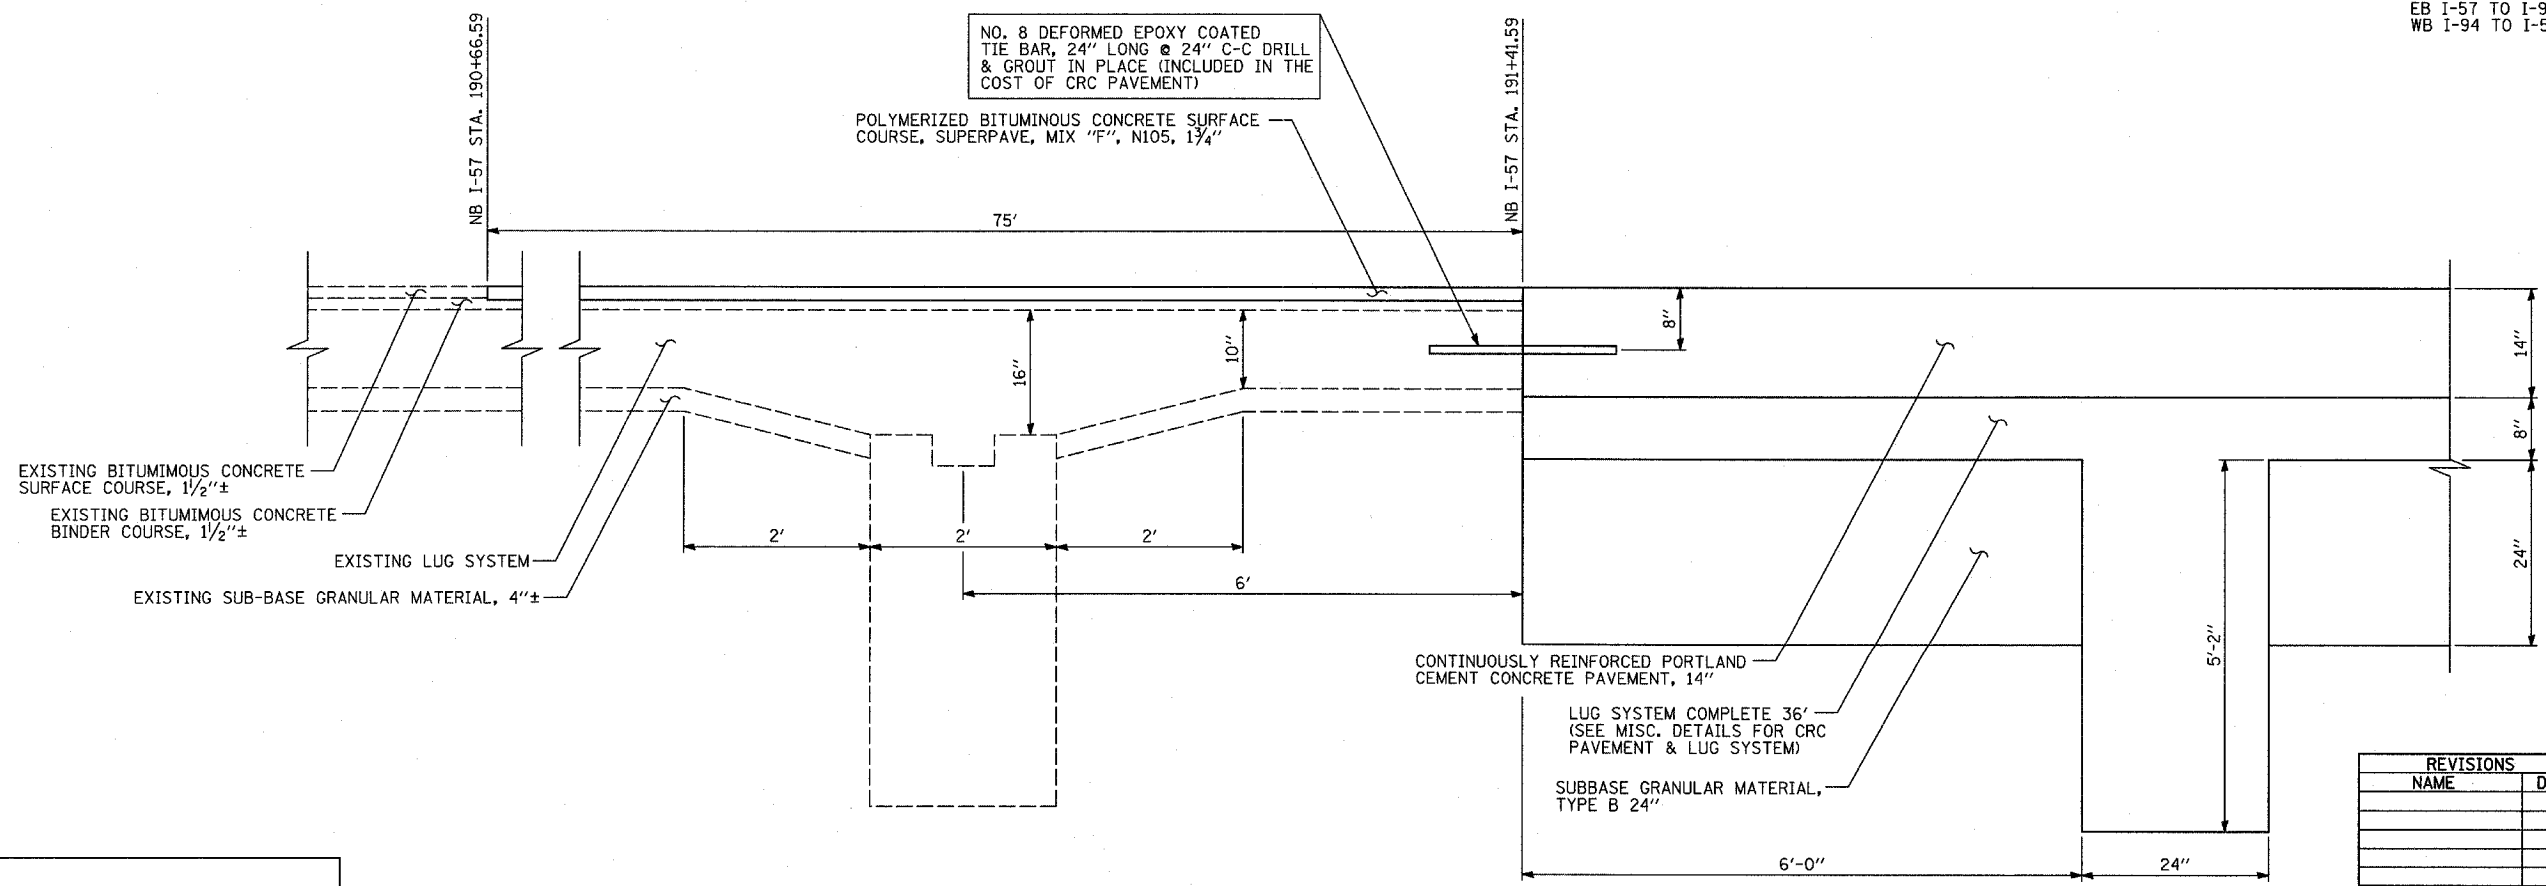

PROPOSED/EXISTING PAVEMENT TRANSITION AT WEST PROJECT LIMIT ALONG I-57

TYLIN INTERNATIONAL

REVISIONS	
NAME	DATE

ILLINOIS DEPARTMENT OF TRANSPORTATION
 F.A.I. 94 (DAN RYAN EXPRESSWAY)
 MISCELLANEOUS DETAILS:
 MISCELLANEOUS PAVEMENT ELEVATION
 AND JOINTING DETAILS
 SHEET 2 OF 2

SCALE: NONE DRAWN BY: MPG
 DATE: MARCH 7, 2006 CHECKED BY: TGB