


| F.A.I. RTE. | SECTION | COUNTY | TOTAL SHEETS | SHEET NO. |
|---|---------|--------|--------------|-----------|
| 94 | | COOK | 916 | 249 |
| STA. 190+65 (NB I-57) TO STA. 2316+00 (NB RYAN) | | | | |
| STA. 1990+48 (NB FORD) | | | | |
| FED. ROAD DIST. NO. ILLINOIS FED. AID PROJECT | | | | |
| • (1516.1, 1717, & 1818) R-4 | | | | |


62304

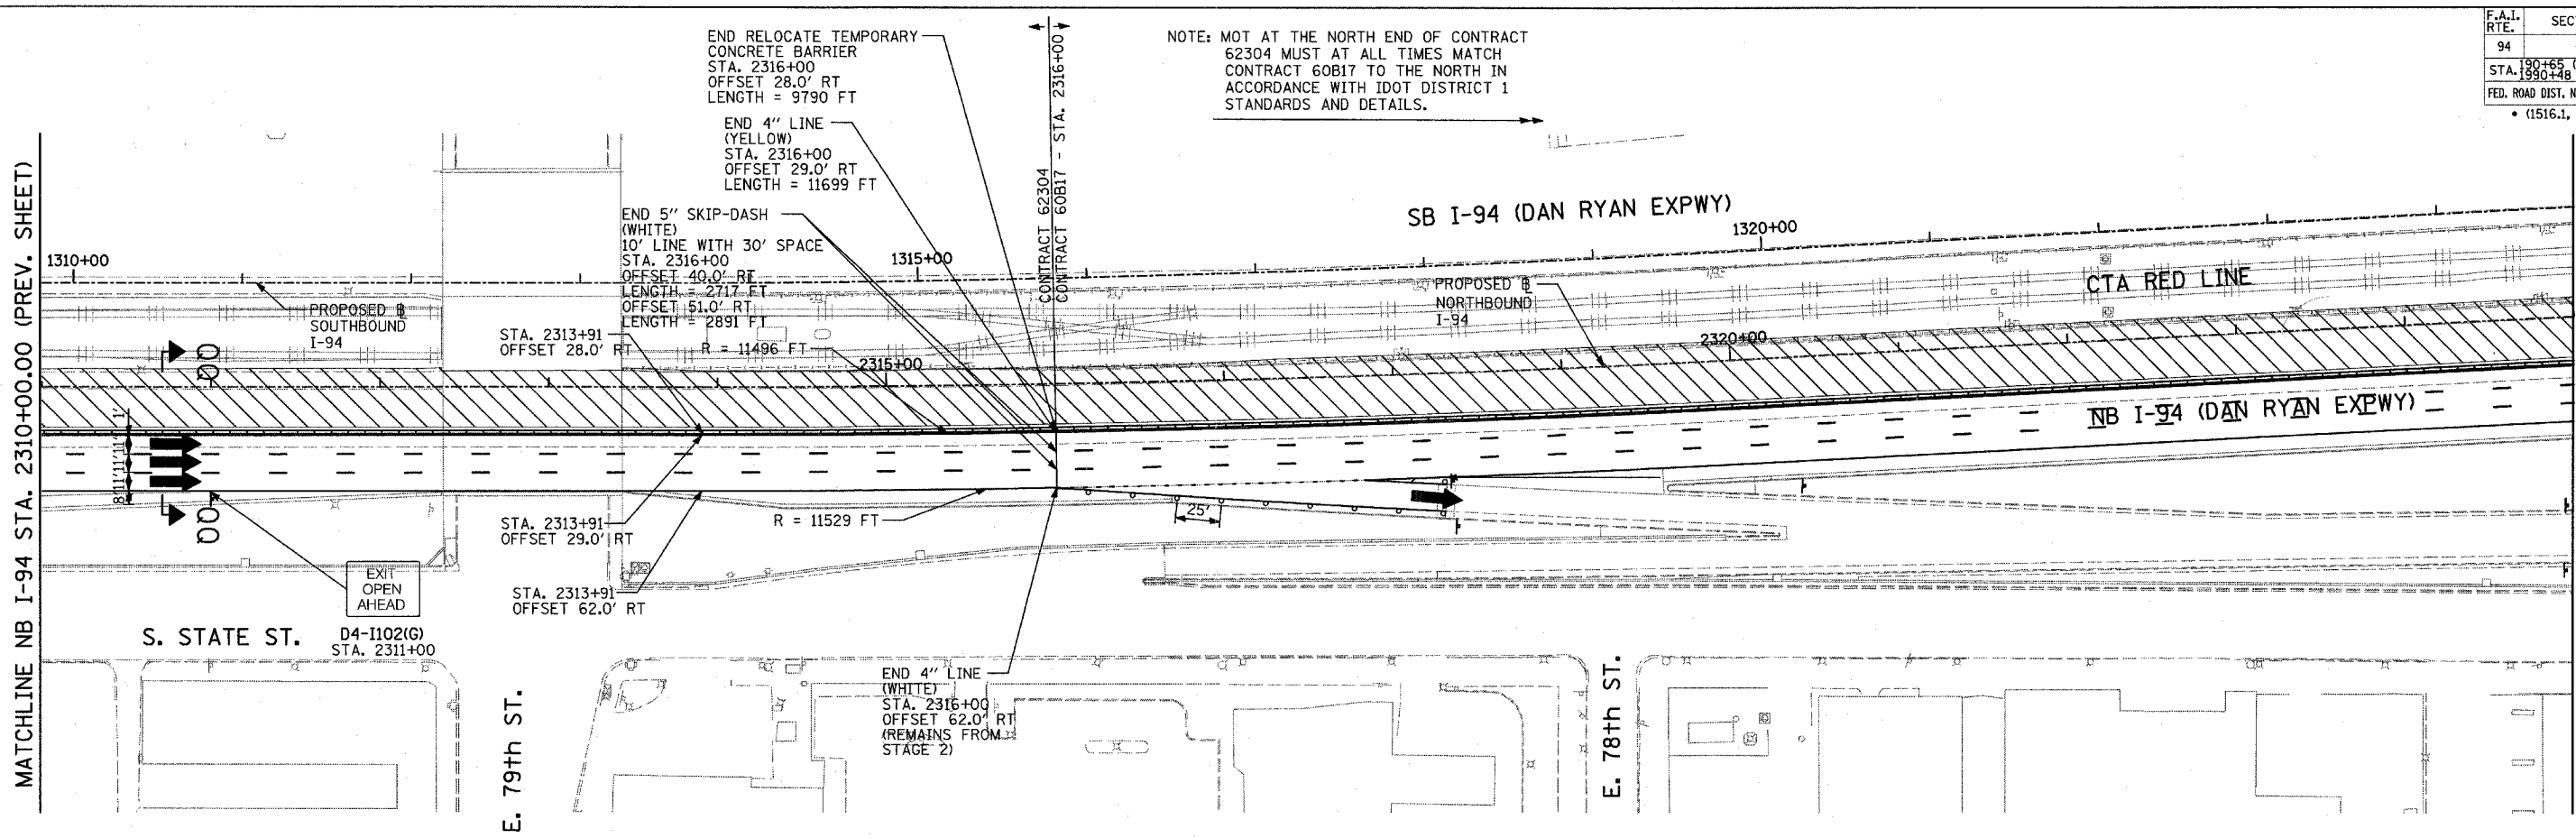


NOTE: MOT AT THE NORTH END OF CONTRACT 62304 MUST AT ALL TIMES MATCH CONTRACT 60B17 TO THE NORTH IN ACCORDANCE WITH IDOT DISTRICT 1 STANDARDS AND DETAILS.

CONTRACT #60B17 NB I-94 STA. 2325+00.00

MATCHLINE NB I-94 STA. 2310+00.00 (PREV. SHEET)

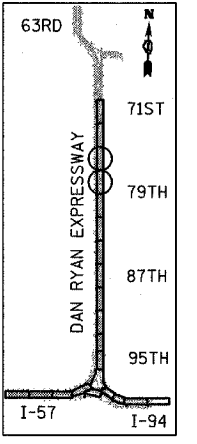

LOCATION MAP

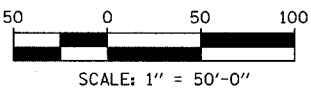

- LEGEND:**
- TEMPORARY CONCRETE BARRIER
 - TRAFFIC LANE
 - WORK ZONE
 - BARRICADE, TYPE III
 - DRUM WITH MONO-DIRECTIONAL STEADY BURNING LIGHT
 - ARROW BOARD
 - TEMPORARY PAVEMENT

| REVISIONS | |
|-----------|------|
| NAME | DATE |
| | |
| | |
| | |
| | |
| | |
| | |
| | |
| | |
| | |
| | |

ILLINOIS DEPARTMENT OF TRANSPORTATION
 F.A.I. 94 (DAN RYAN EXPRESSWAY)
 MAINTENANCE OF TRAFFIC PLAN
 STAGE 3 - NB I-94
 NB I-94 STA. 2310+00 TO 2340+00
 SHEET 9 OF 9

SCALE: 1"=50'-0"
 DATE: MARCH 7, 2006

DRAWN BY: RTM
 CHECKED BY: JDF

TYLIN INTERNATIONAL

3/3/2006 3:44:51 PM