
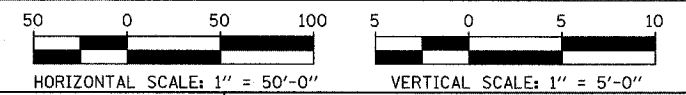
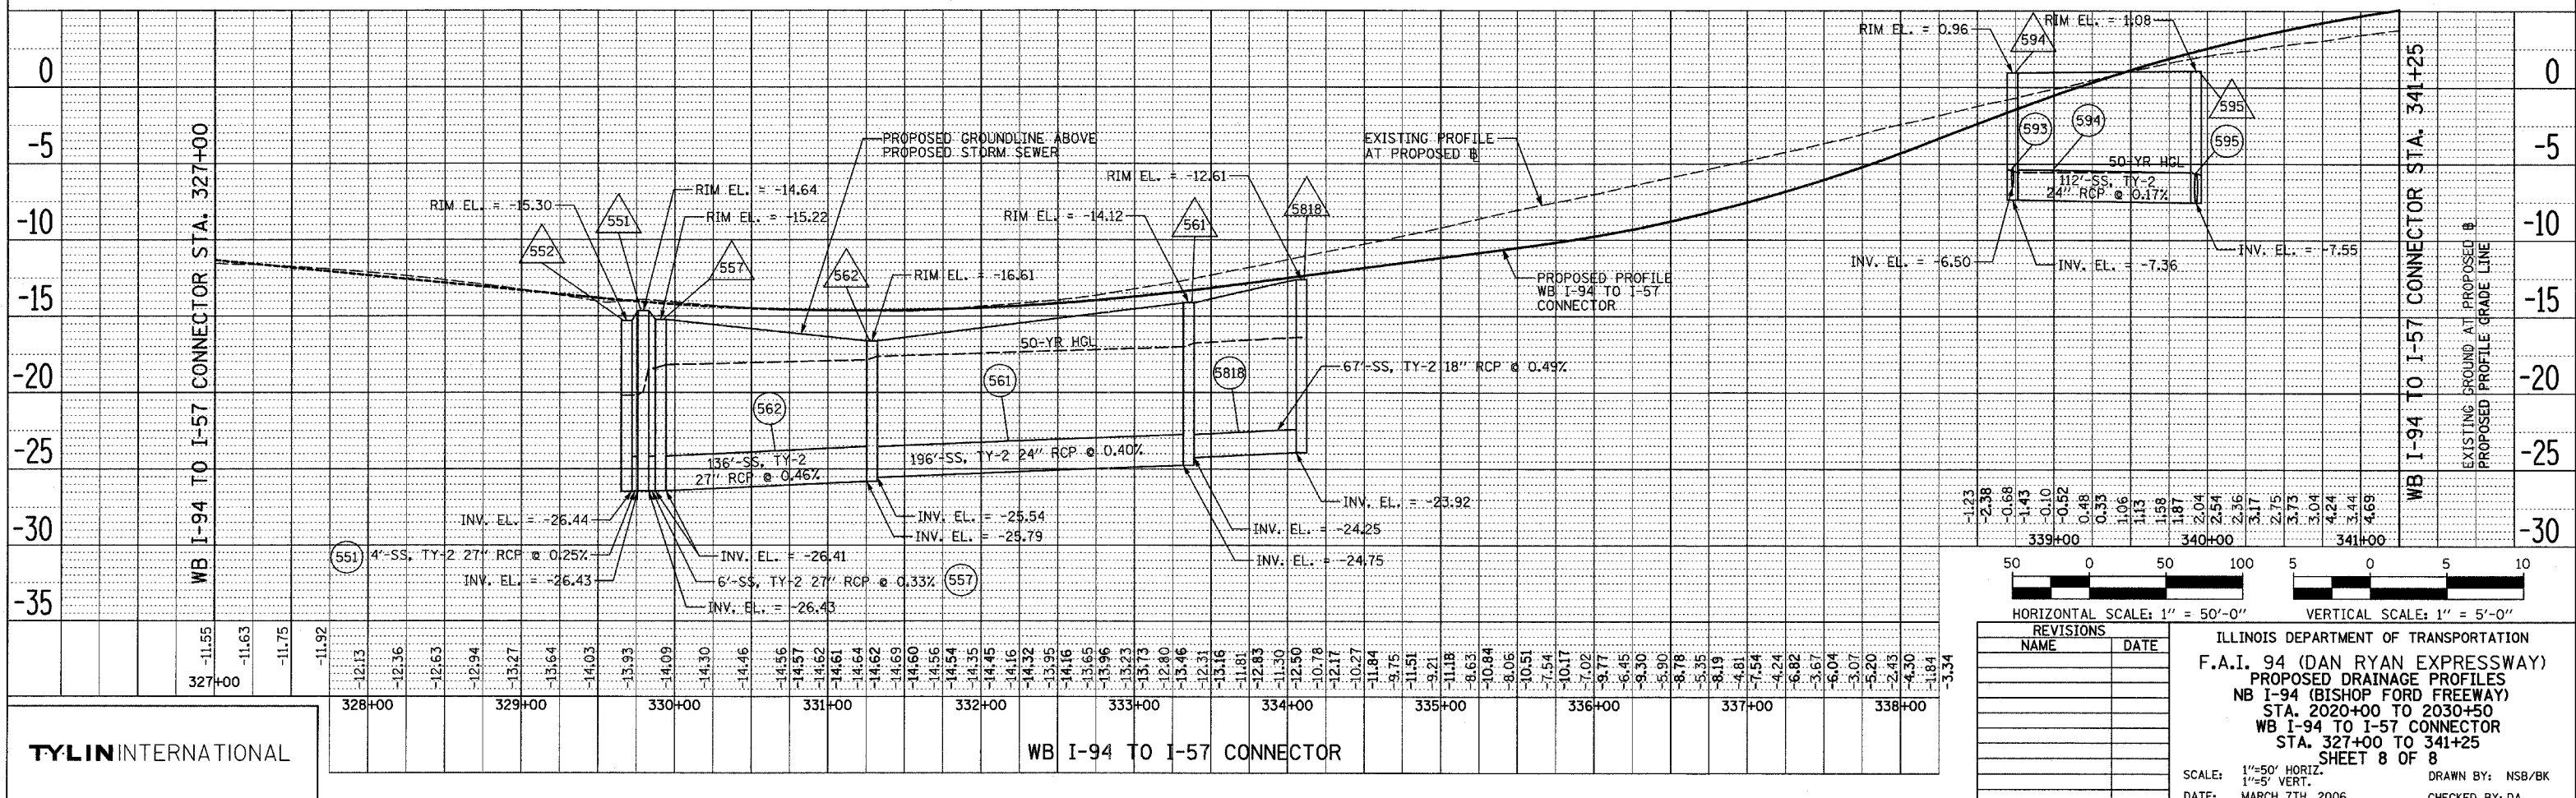


F.A.I. RTE.	SECTION	COUNTY	TOTAL SHEETS	SHEET NO.
94		COOK	916	368
STA. 190+65 (NB I-57) TO STA. 2316+00 (NB RYAN)				
FED. ROAD DIST. NO. ILLINOIS FED. AID PROJECT				
• (1516.1, 1717, & 1818) R-4				
				62304

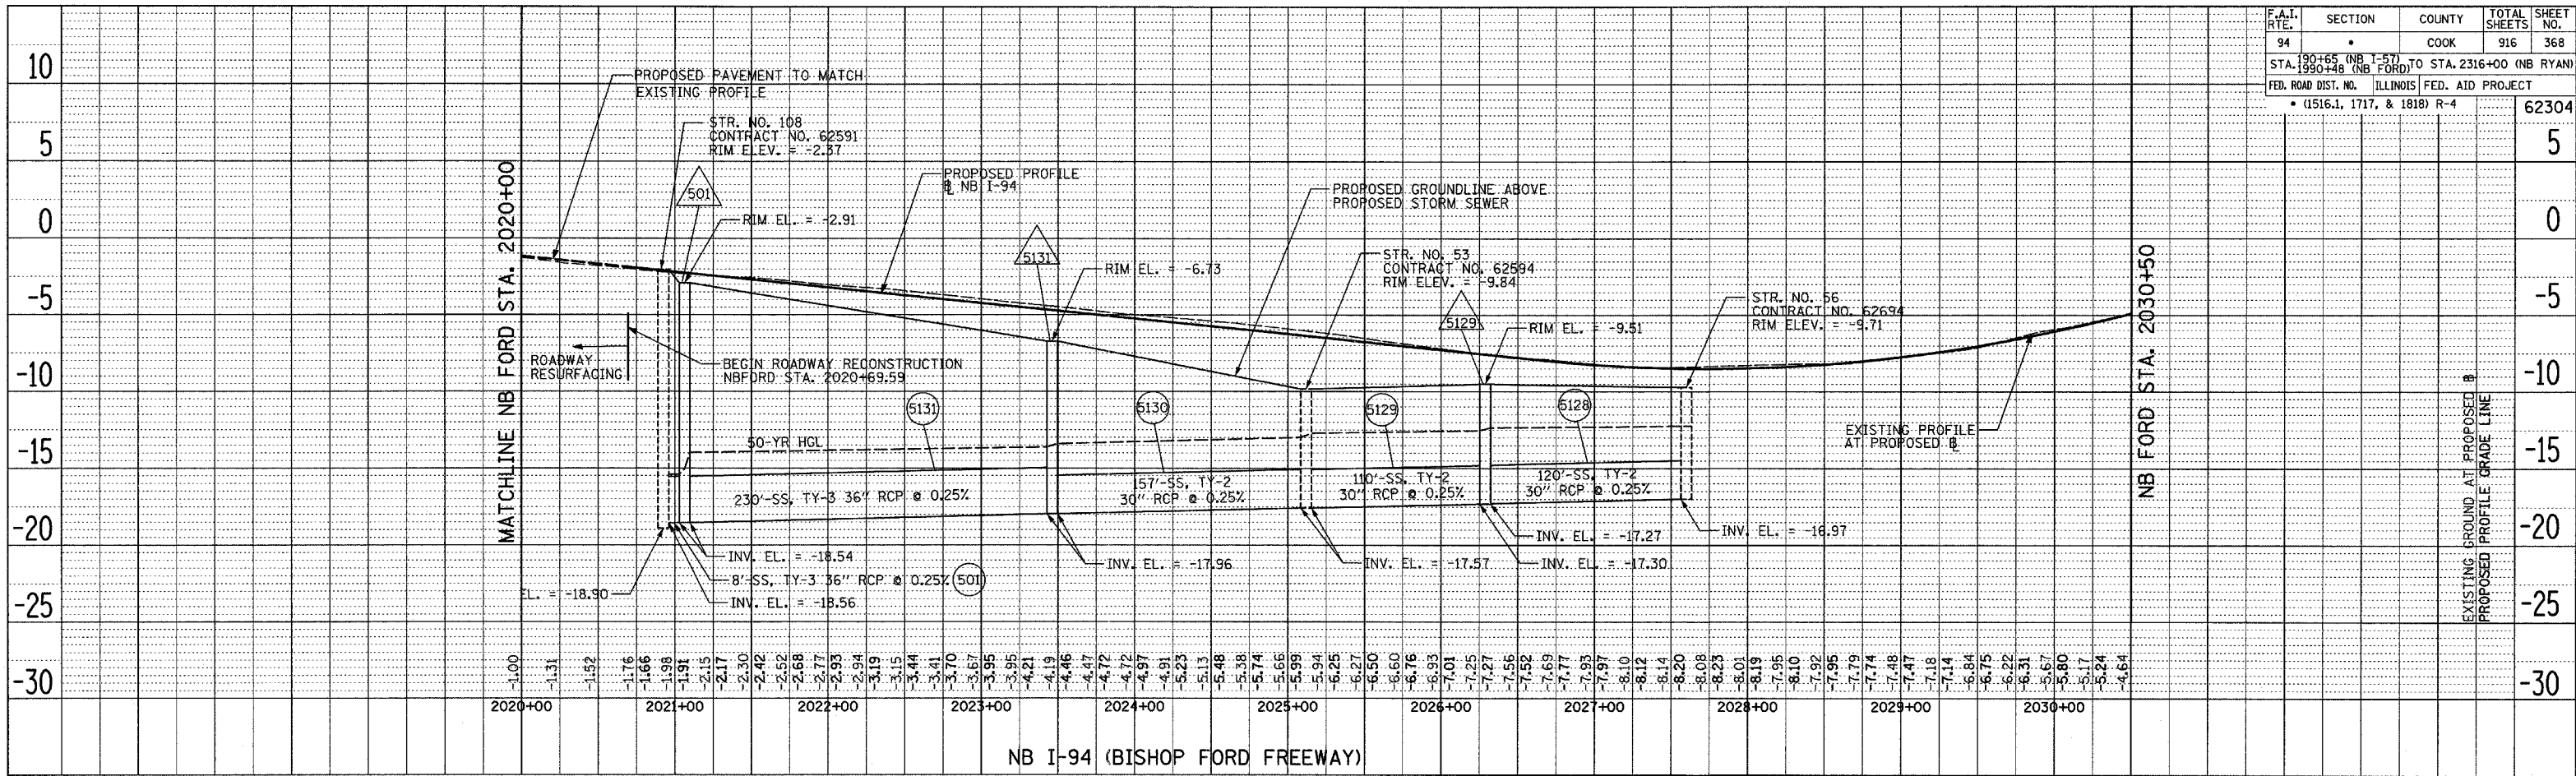

REVISIONS	
NAME	DATE

ILLINOIS DEPARTMENT OF TRANSPORTATION

F.A.I. 94 (DAN RYAN EXPRESSWAY)

PROPOSED DRAINAGE PROFILES

NB I-94 (BISHOP FORD FREEWAY)

STA. 2020+00 TO 2030+50

WB I-94 TO I-57 CONNECTOR

STA. 327+00 TO 341+25

SHEET 8 OF 8

SCALE: 1"=50' HORIZ.  
1"=5' VERT.

DATE: MARCH 7TH, 2006

DRAWN BY: NSB/BK

CHECKED BY: DA

TYLIN INTERNATIONAL

PLAN SUBMITTED, PLOTTED, ALIGNED, CHECKED, NOTE BOOK, CADD FILE NAME, NO.

PLAN SUBMITTED, PLOTTED, ALIGNED, CHECKED, NOTE BOOK, CADD FILE NAME, NO.

DATE

DATE