



F.A.I. RTE.	SECTION	COUNTY	TOTAL SHEETS	SHEET NO.
94		COOK	96	494
STA. 2269+18		TO STA. 2282+18		
FED. ROAD DIST. NO.	ILLINOIS FED. AID PROJECT			
• (1516.1, 1717, & 1818) R-4				62304

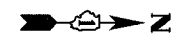


**NOTES:**

- ROADWAY LIGHT POLES SHALL BE REMOVED UNDER CONTRACT 62583. FOUNDATION REMOVAL SHALL BE INCLUDED AS PART OF THIS CONTRACT (62304).

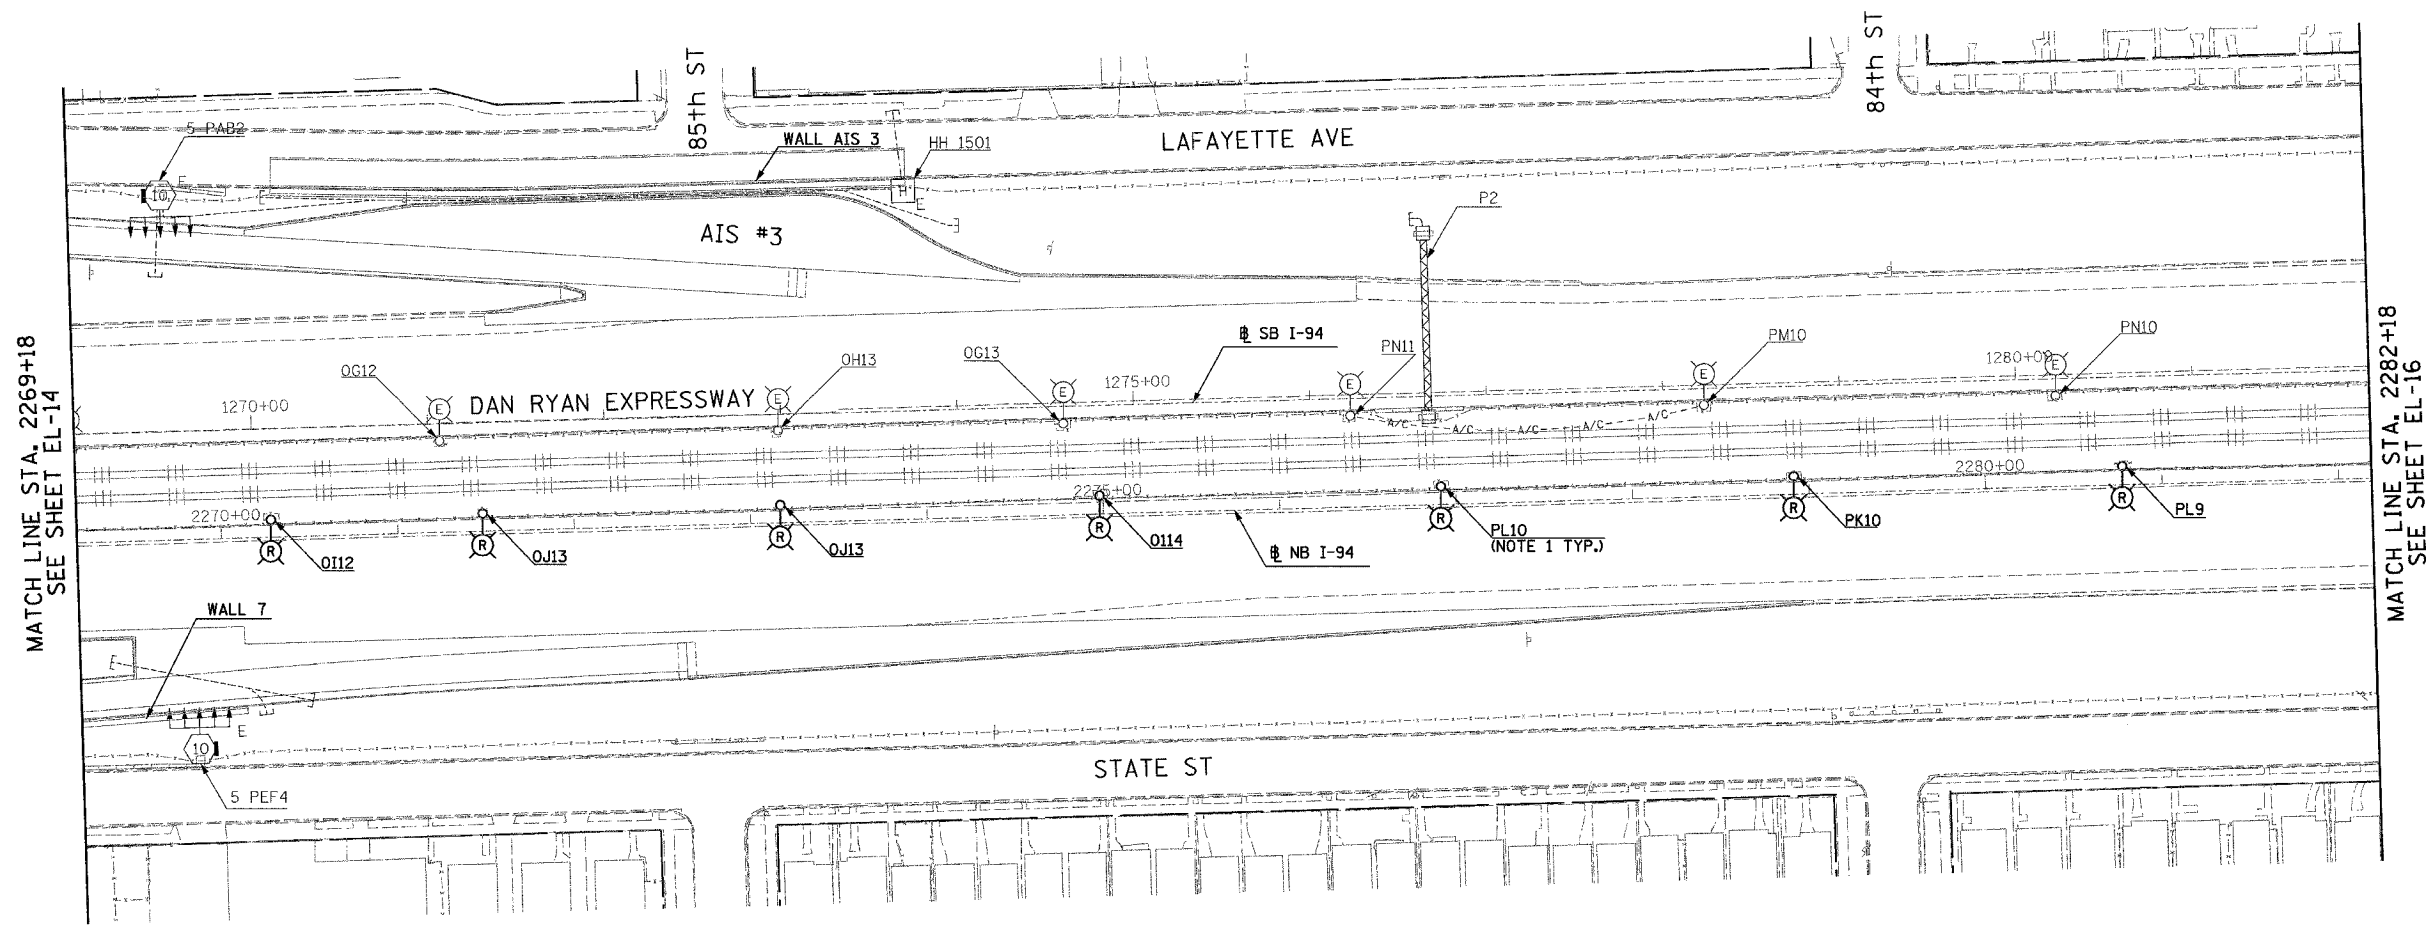

MATCH LINE STA. 2269+18  
SEE SHEET EL-14

MATCH LINE STA. 2282+18  
SEE SHEET EL-16

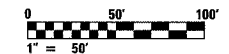

20/EL-15

**SINGH**  
SINGH & ASSOCIATES, INC.  
CONSULTING ENGINEERS

300 W. ADAMS ST.  
CHICAGO, IL 60606  
TEL: (312) 629-0240  
FAX: (312) 629-8449

REVISIONS	
NAME	DATE

ILLINOIS DEPARTMENT OF TRANSPORTATION  
F.A.I. 94 (DAN RYAN EXPRESSWAY)  
ROADWAY LIGHTING AND SURVEILLANCE PLANS  
EXISTING CONDITIONS AND DEMOLITION  
STA. 2269+18 TO STA. 2282+18  
SCALE: 1"=50'      DRAWN BY: YJ  
DATE: MARCH 7, 2006      CHECKED BY: TM

J:\V5\dmv\10217530\_015-020.dwg 3/7/2006 11:29:55 AM