


F.A.I. RTE.	SECTION	COUNTY	TOTAL SHEETS	SHEET NO.
94	*	COOK	916	499
STA. 204+92		TO STA. 217+92		
FED. ROAD DIST. NO.		ILLINOIS FED. AID PROJECT		
• (1516.1, 1717, & 1818) R-4		62304		



NOTES:

1. PROVIDE FOUNDATIONS FOR CONVENTIONAL LIGHT POLES AS SHOWN ON SHEET E-301. POLES AND WIRING SHALL BE FURNISHED AND INSTALLED BY OTHERS UNDER CONTRACT 62937.
2. REFER TO SHEET EI-102 AND EI-103 FOR DUCTBANK INSTALLATION DETAILS.

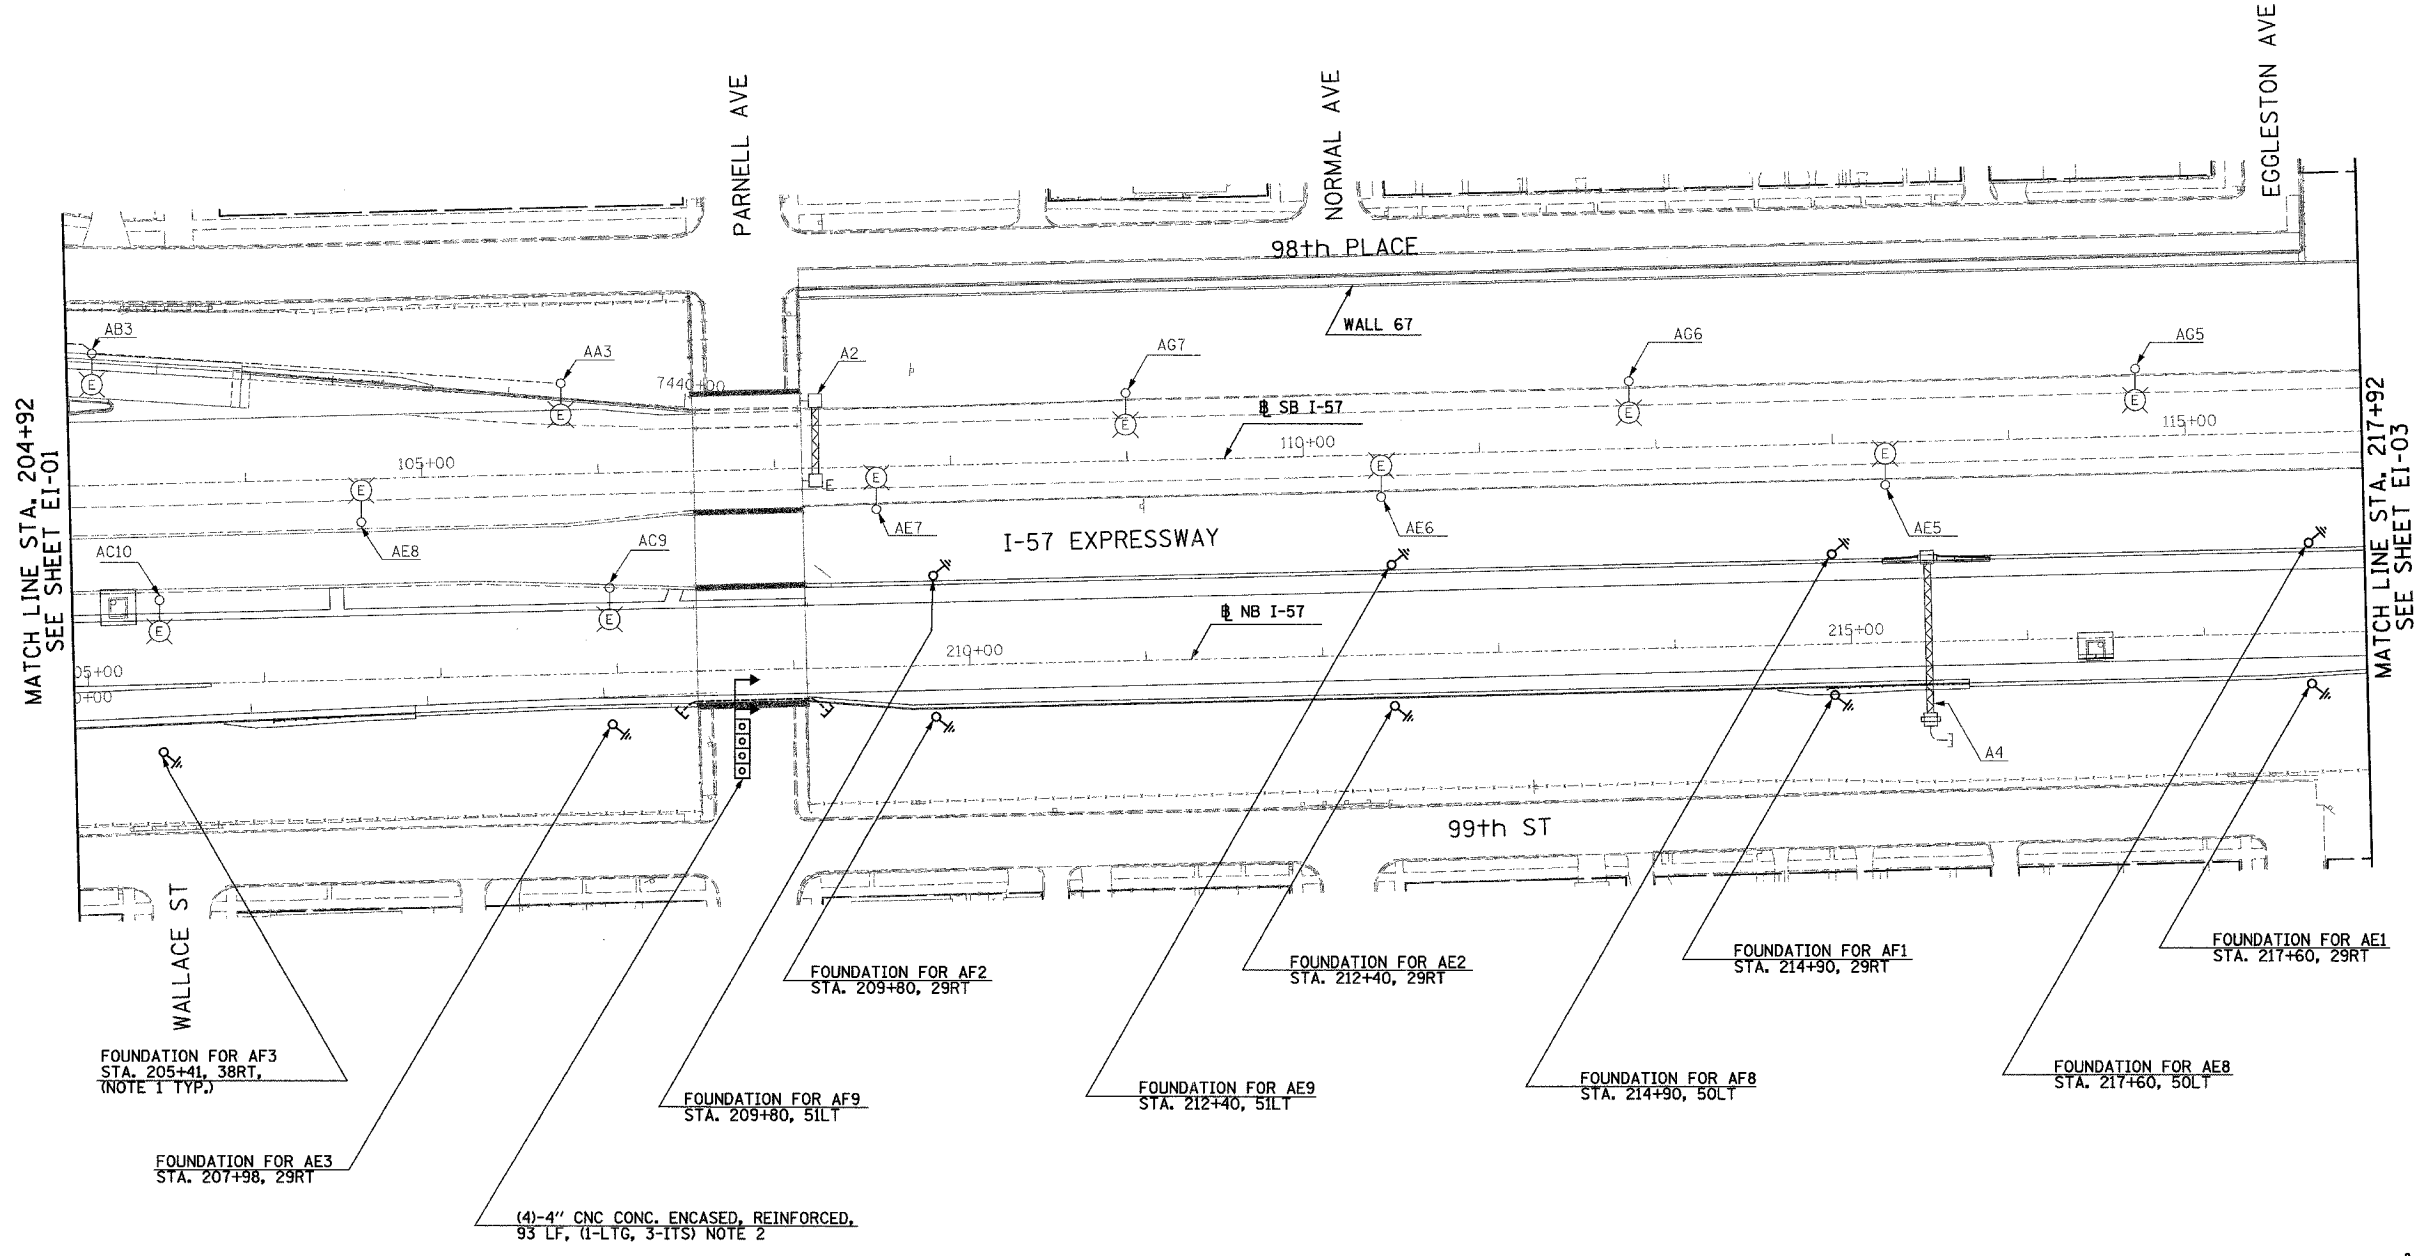

FOUNDATION FOR AF3
STA. 205+41, 38RT,
(NOTE 1 TYP.)

FOUNDATION FOR AE3
STA. 207+98, 29RT

FOUNDATION FOR AF9
STA. 209+80, 51LT

FOUNDATION FOR AF2
STA. 209+80, 29RT

FOUNDATION FOR AE9
STA. 212+40, 51LT

FOUNDATION FOR AE2
STA. 212+40, 29RT

FOUNDATION FOR AF8
STA. 214+90, 50LT

FOUNDATION FOR AF1
STA. 214+90, 29RT

FOUNDATION FOR AE8
STA. 217+60, 50LT

FOUNDATION FOR AE1
STA. 217+60, 29RT

(4)-4" CNC CONC. ENCASED, REINFORCED,
93 LF, (1-LTG, 3-TTS) NOTE 2



20/EI-02

SINGH 300 W. ADAMS ST.
CHICAGO, IL 60606
SINGH & ASSOCIATES, INC. TEL: (312) 629-0240
CONSULTING ENGINEERS FAX: (312) 629-8449

REVISIONS	
NAME	DATE

ILLINOIS DEPARTMENT OF TRANSPORTATION
F.A.I. 94 (DAN RYAN EXPRESSWAY)
ELECTRICAL INFRASTRUCTURE PLANS
PROPOSED IMPROVEMENTS
STA. 204+92 TO STA. 217+92
SCALE: 1"=50' DRAWN BY: VK
DATE: MARCH 7, 2006 CHECKED BY: TM

3/7/2006 1:43:33 PM