



F.A.I. RTE.	SECTION	COUNTY	TOTAL SHEETS	SHEET NO.
94		COOK	916	510
STA. 2230+18		TO STA. 2243+18		
FED. ROAD DIST. NO.		ILLINOIS FED. AID PROJECT		
		• (1516.J, 1717, & 1818) R-4		
				62304

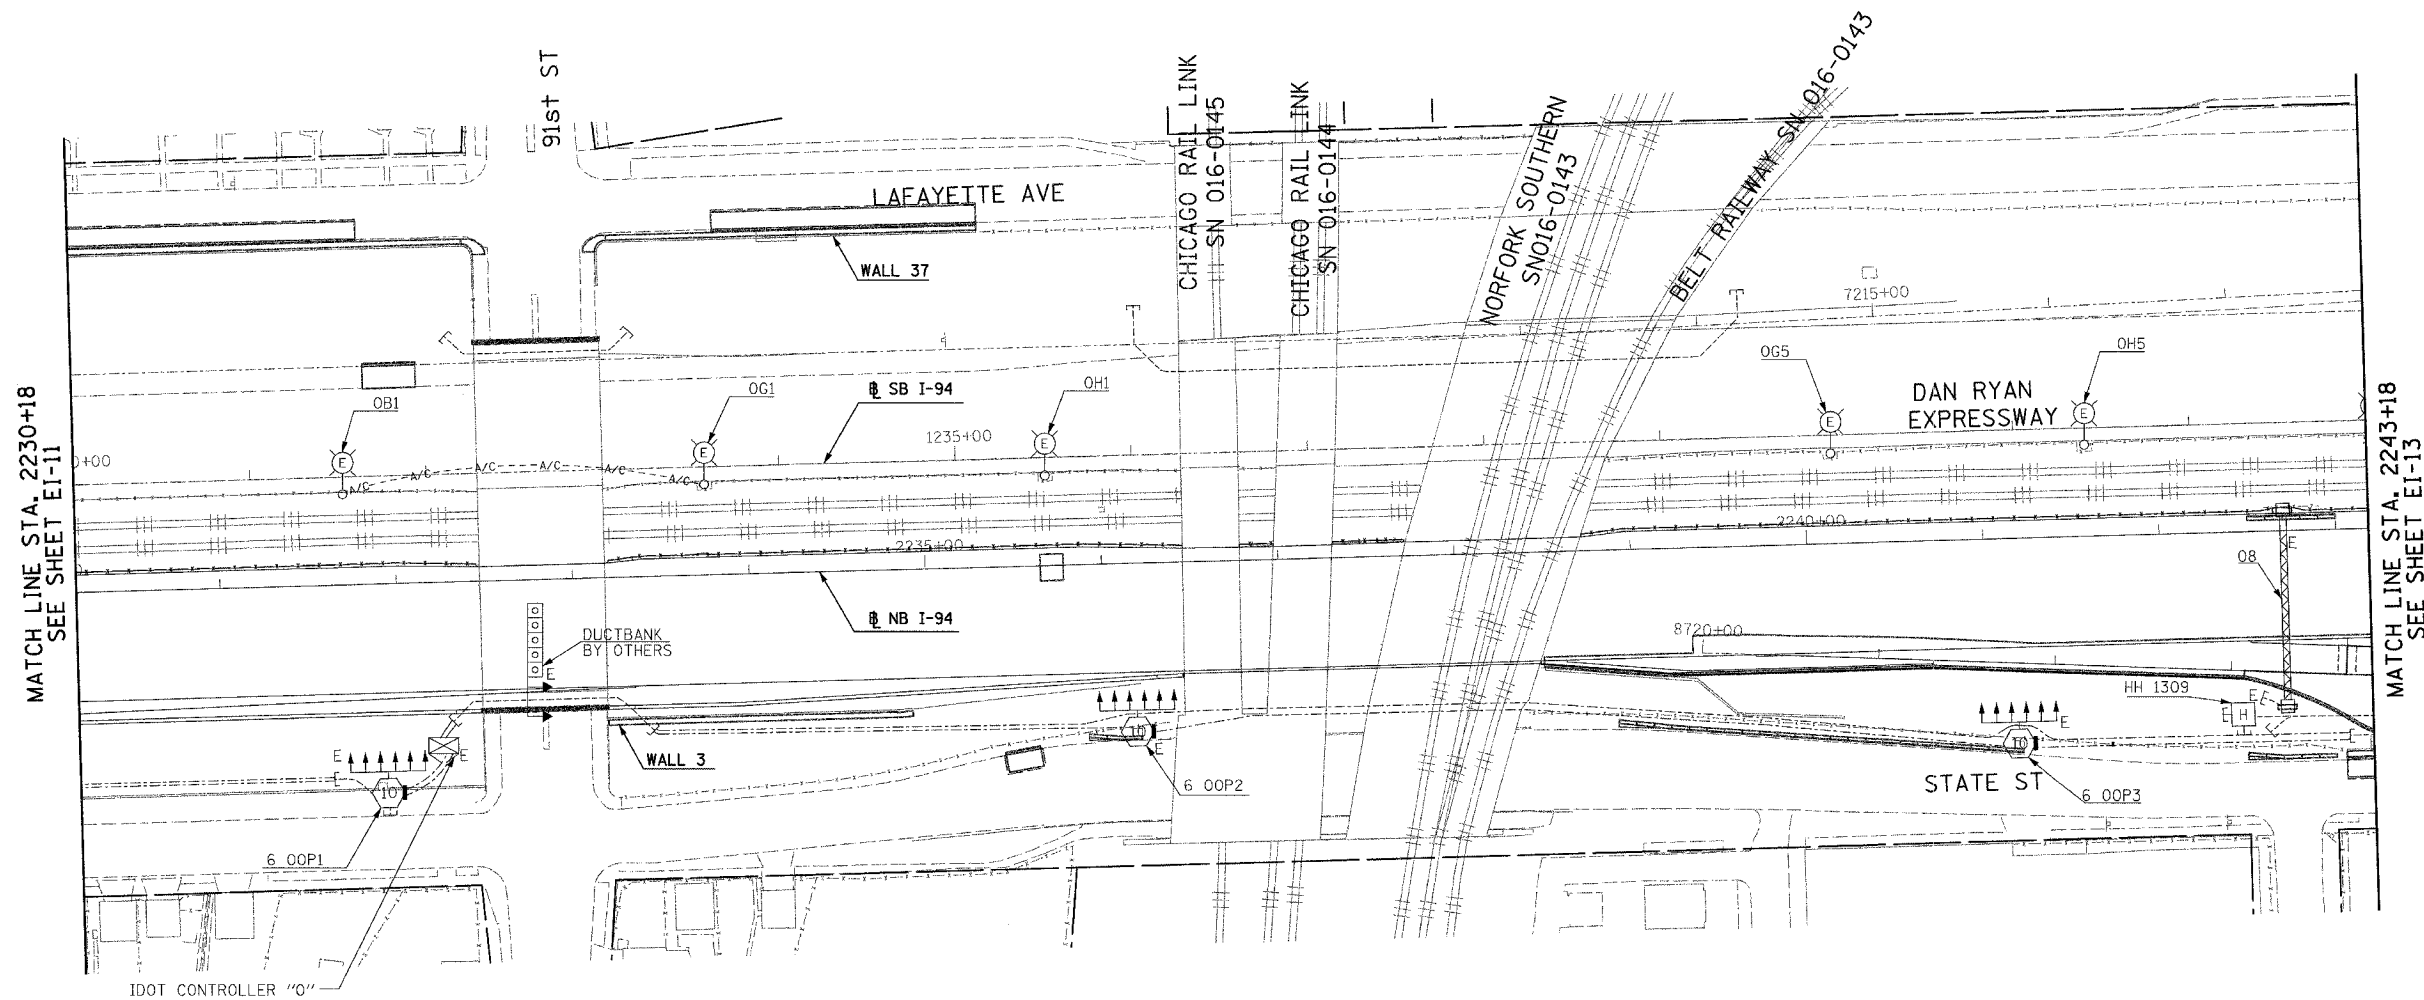

NO ELECTRICAL WORK THIS SHEET
FOR REFERENCE ONLY

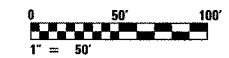

20/EI-12

SINGH 300 W. ADAMS ST.
CHICAGO, IL 60606
SINGH & ASSOCIATES, INC. TEL: (312) 629-0240
CONSULTING ENGINEERS FAX: (312) 629-8449

REVISIONS	
NAME	DATE

ILLINOIS DEPARTMENT OF TRANSPORTATION
F.A.I. 94 (DAN RYAN EXPRESSWAY)

ELECTRICAL INFRASTRUCTURE PLANS
PROPOSED IMPROVEMENTS
STA. 2230+18 TO STA. 2243+18

SCALE: 1"=50' DRAWN BY: VK
DATE: MARCH 7, 2006 CHECKED BY: TM

JAN75499V1021/532.8-12-2006 3/11/2006 2:25:20 PM